


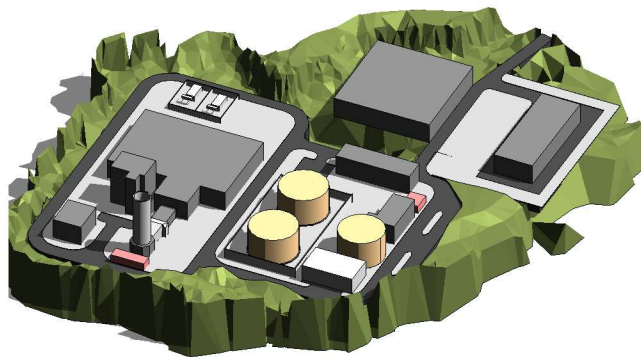


NORTH VIEW
SCALE

SCALE



SOUTH VIEW

CONF

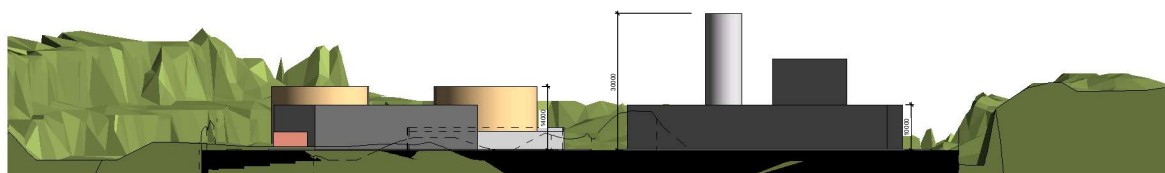

SITE SECTION

SCALE 1 : 500

NOTES:

- NOTES:**
1. THIS DRAWING IS TO BE READ IN CONJUNCTION WITH ALL OTHER RELEVANT ARCHITECT'S AND ENGINEERS DRAWINGS AND SPECIFICATIONS.
 2. REFER TO DWG. **XXX-RID-JX-JX-DR-S-0100** FOR GENERAL NOTES.
 3. REFER TO DWG. **XXX-RID-ZS-JX-DR-C-0002** FOR DETAILS OF GROUND FLOOR FINISHED FLOOR LEVELS.

No.	Signature	Date	Time	Chk.	

No.	
Project Name	

PRELIMINARY



	Client
--	--------

CULTACA LTD.

	Project Title
--	---------------

OPEN CYCLE GAS TURBINE POWER STATION BARRIGONE

Drawing Title

INDICATIVE SITE LAYOUT

Drawing Number: OCGT - ROD - BAR - XX - DR - C - 0201				Rev: 1
Scale: As indicated	Date: MAY 26	Job No: 26.130	Status Code: S2-Information	
Drawn: VL	Checked: SK	Approved: APP		

DO NOT SCALE USE FIGURED DIMENSIONS ONLY