


THE INFORMATION ON THIS DRAWING IS TO THE TAILTE ÉIREANN - SURVEYING ITM COORDINATE SYSTEM

LEGEND:

- SITE BOUNDARY —
- WHEEL TRACK - FORWARD MOVEMENT —
- SWEPT PATH OF VEHICLE BODY - FORWARD MOVEMENT —
- WHEEL TRACK - REVERSING MOVEMENT —
- SWEPT PATH OF VEHICLE BODY - REVERSING MOVEMENT —
- VEHICLE PLAN

VEHICLE PROFILE

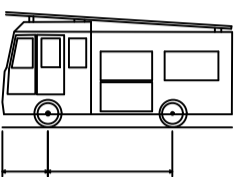

1.382 3.8
 Dennis Sabre Fire Tender (SWB) Overall Length 7.000m
 Overall Width 2.430m
 Overall Body Height 3.512m
 Min Body Ground Clearance 0.397m
 Track Width 2.380m
 Lock-to-lock time 5.00s
 Curb to Curb Turning Radius 6.835m


NOTES:

1. FIGURED DIMENSIONS ONLY TO BE TAKEN FROM THIS DRAWING.
2. ALL DRAWINGS TO BE CHECKED BY THE CONTRACTOR ON SITE.
3. ENGINEER/EMPLOYERS REPRESENTATIVE, AS APPROPRIATE, TO BE INFORMED BY THE CONTRACTOR OF ANY DISCREPANCIES BEFORE ANY WORK COMMENCES.
4. THE CONTRACTOR SHALL UNDERTAKE A THOROUGH CHECK FOR THE ACTUAL LOCATION OF ALL SERVICES/UTILITIES, ABOVE AND BELOW GROUND, BEFORE ANY WORK COMMENCES.
5. ALL LEVELS SHOWN RELATE TO ORDNANCE SURVEY DATUM AT MALIN HEAD.

DO	Date	Description	By	Chkd.
10.03.2026		Draft Issue	IH	NC
Rev	Date	Description	By	Chkd.



EXISTING ROAD SWEPT PATH - FIRE TRUCK

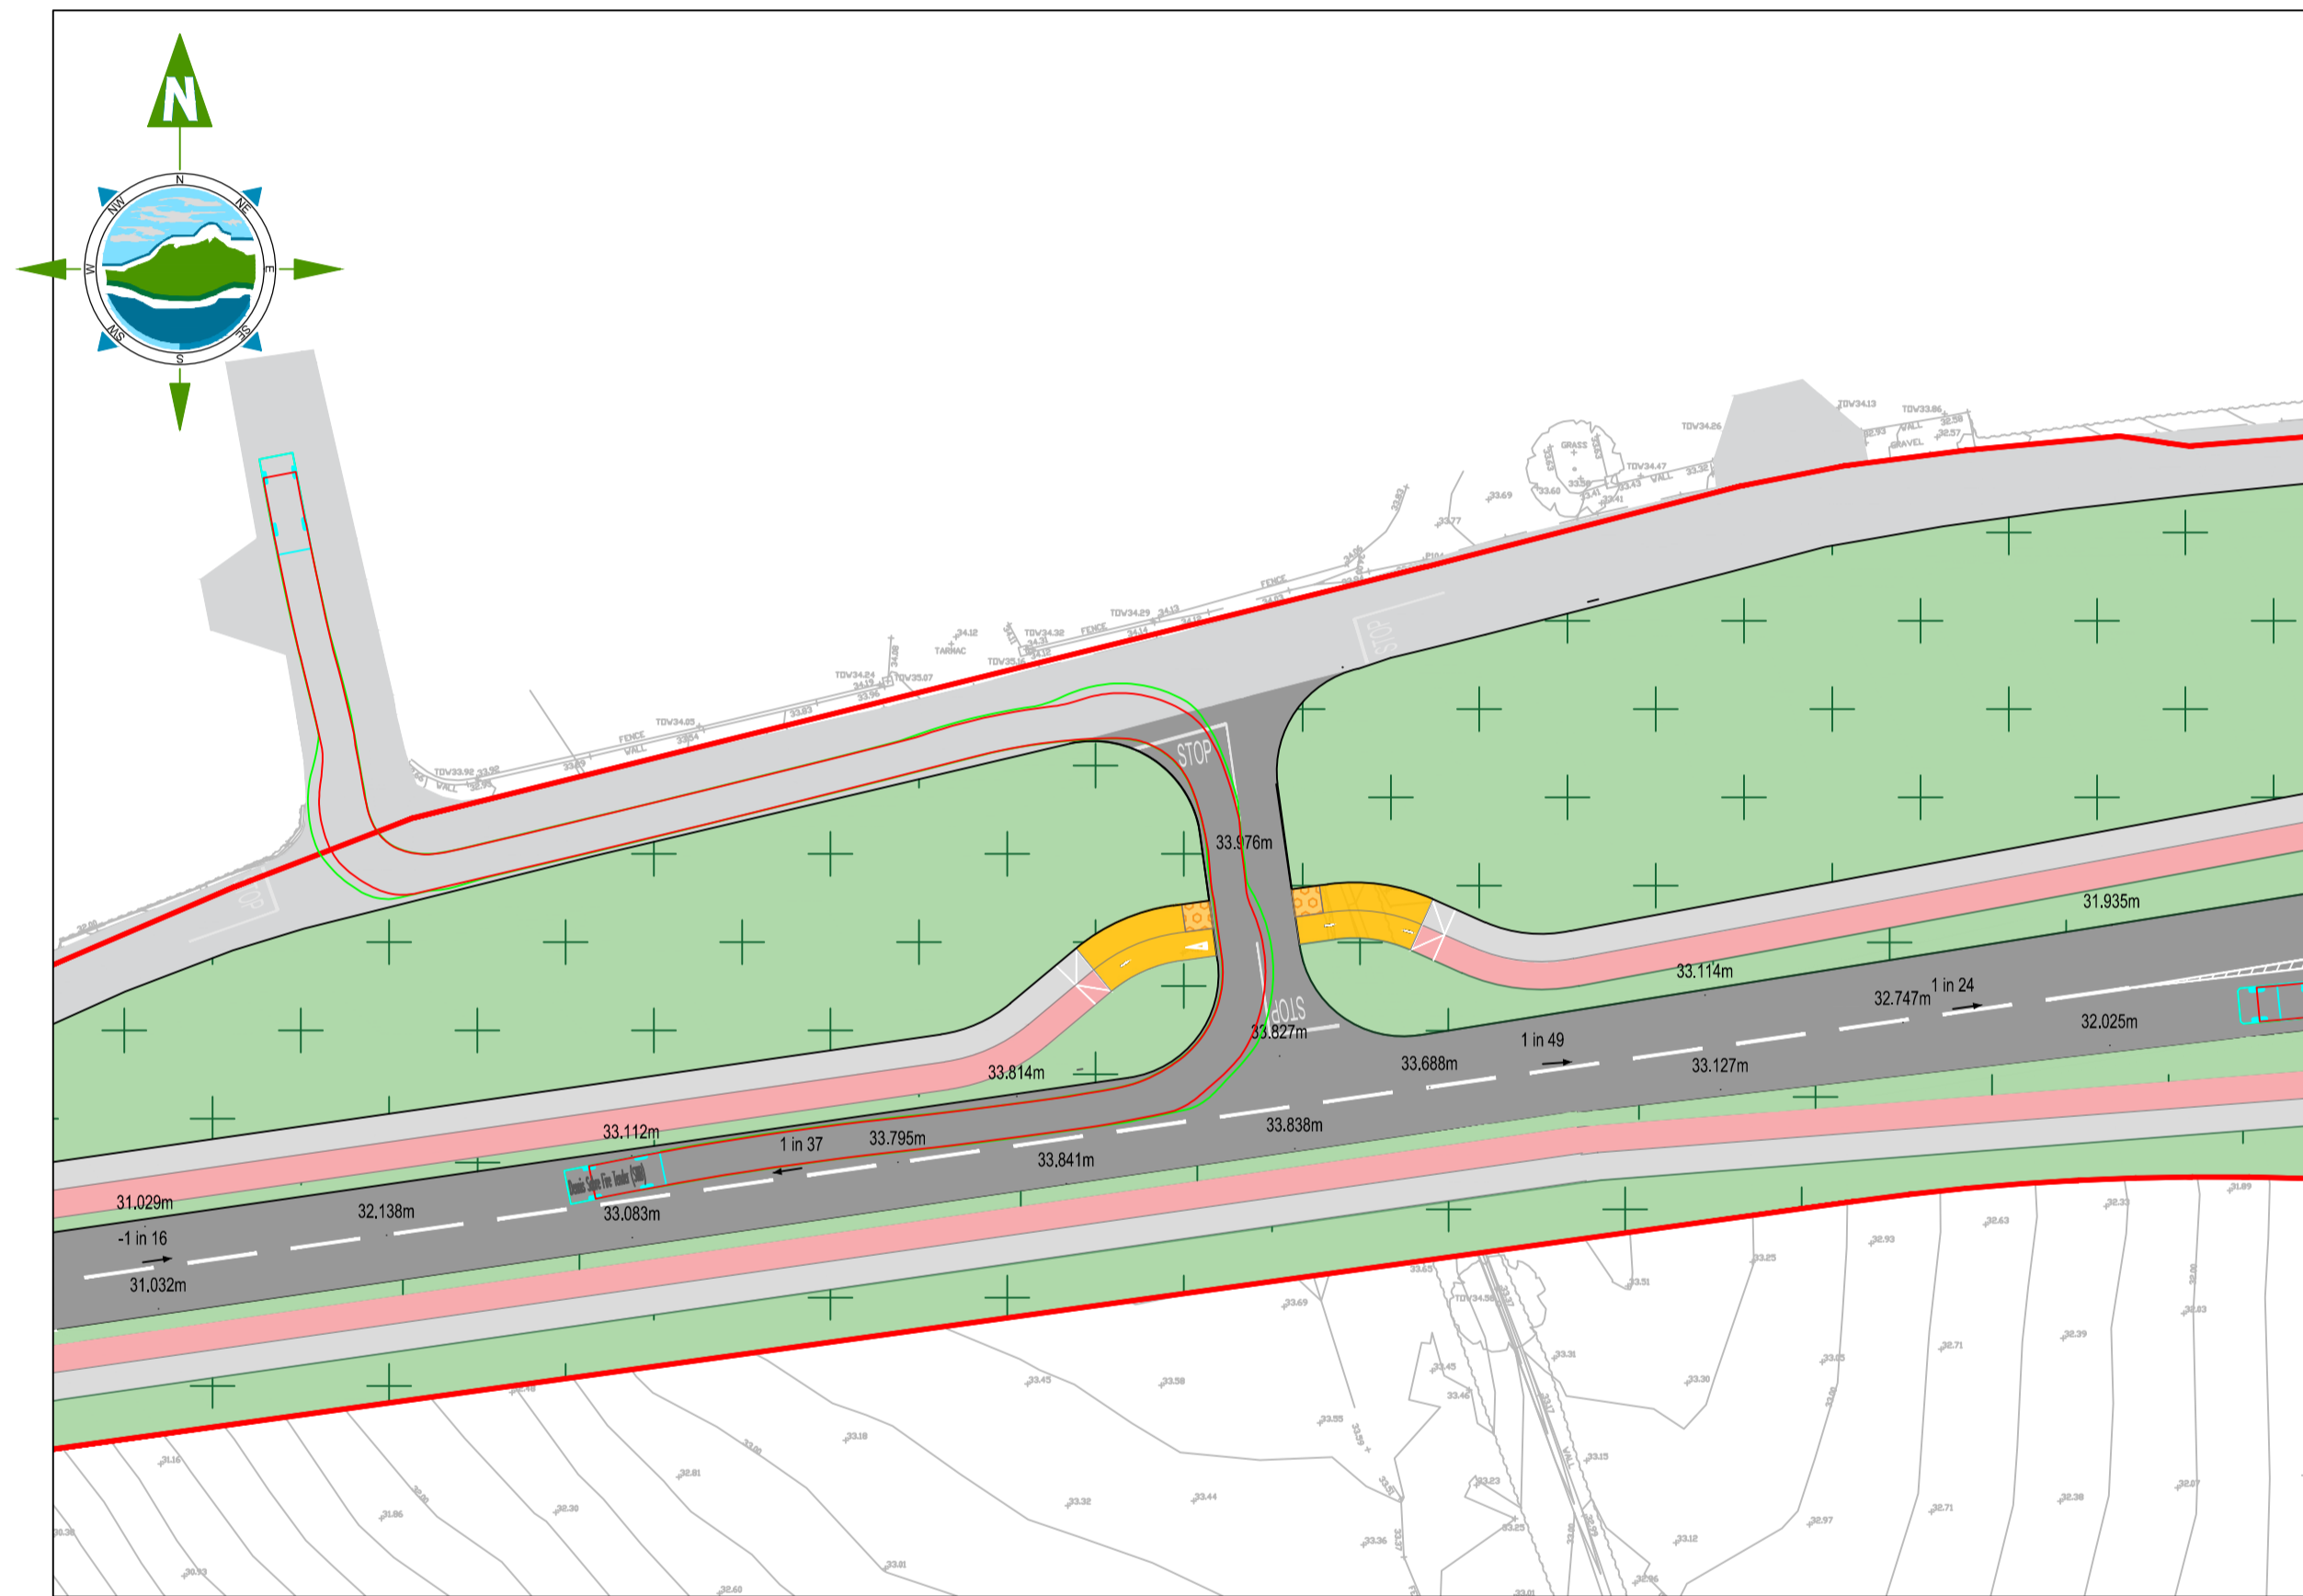

EXISTING ROAD SWEPT PATH - FIRE TRUCK

Client: Kilkenny County Council

Project: IDA Belview Infrastructure Development

Title: Swept Path Analysis Fire Truck of Existing Road

Scale @ A1: 1:500

Prepared by: IH Checked by: NC Date: 10.03.2026

Drawing Status: Planning

TOBIN

Tel: +353 (0)91 565 211
 Email: info@tobin.ie
 www.tobin.ie

TOBIN will not be liable for any use of this document for any purpose other than that for which it was originally prepared and provided except where specifically and explicitly agreed in writing by TOBIN, its copyright holder, no part of this document may be reproduced or transmitted in any form and this document shall not be relied upon by any third party for any purpose.

Drawing No.: 12001-2010 Revision: DO