

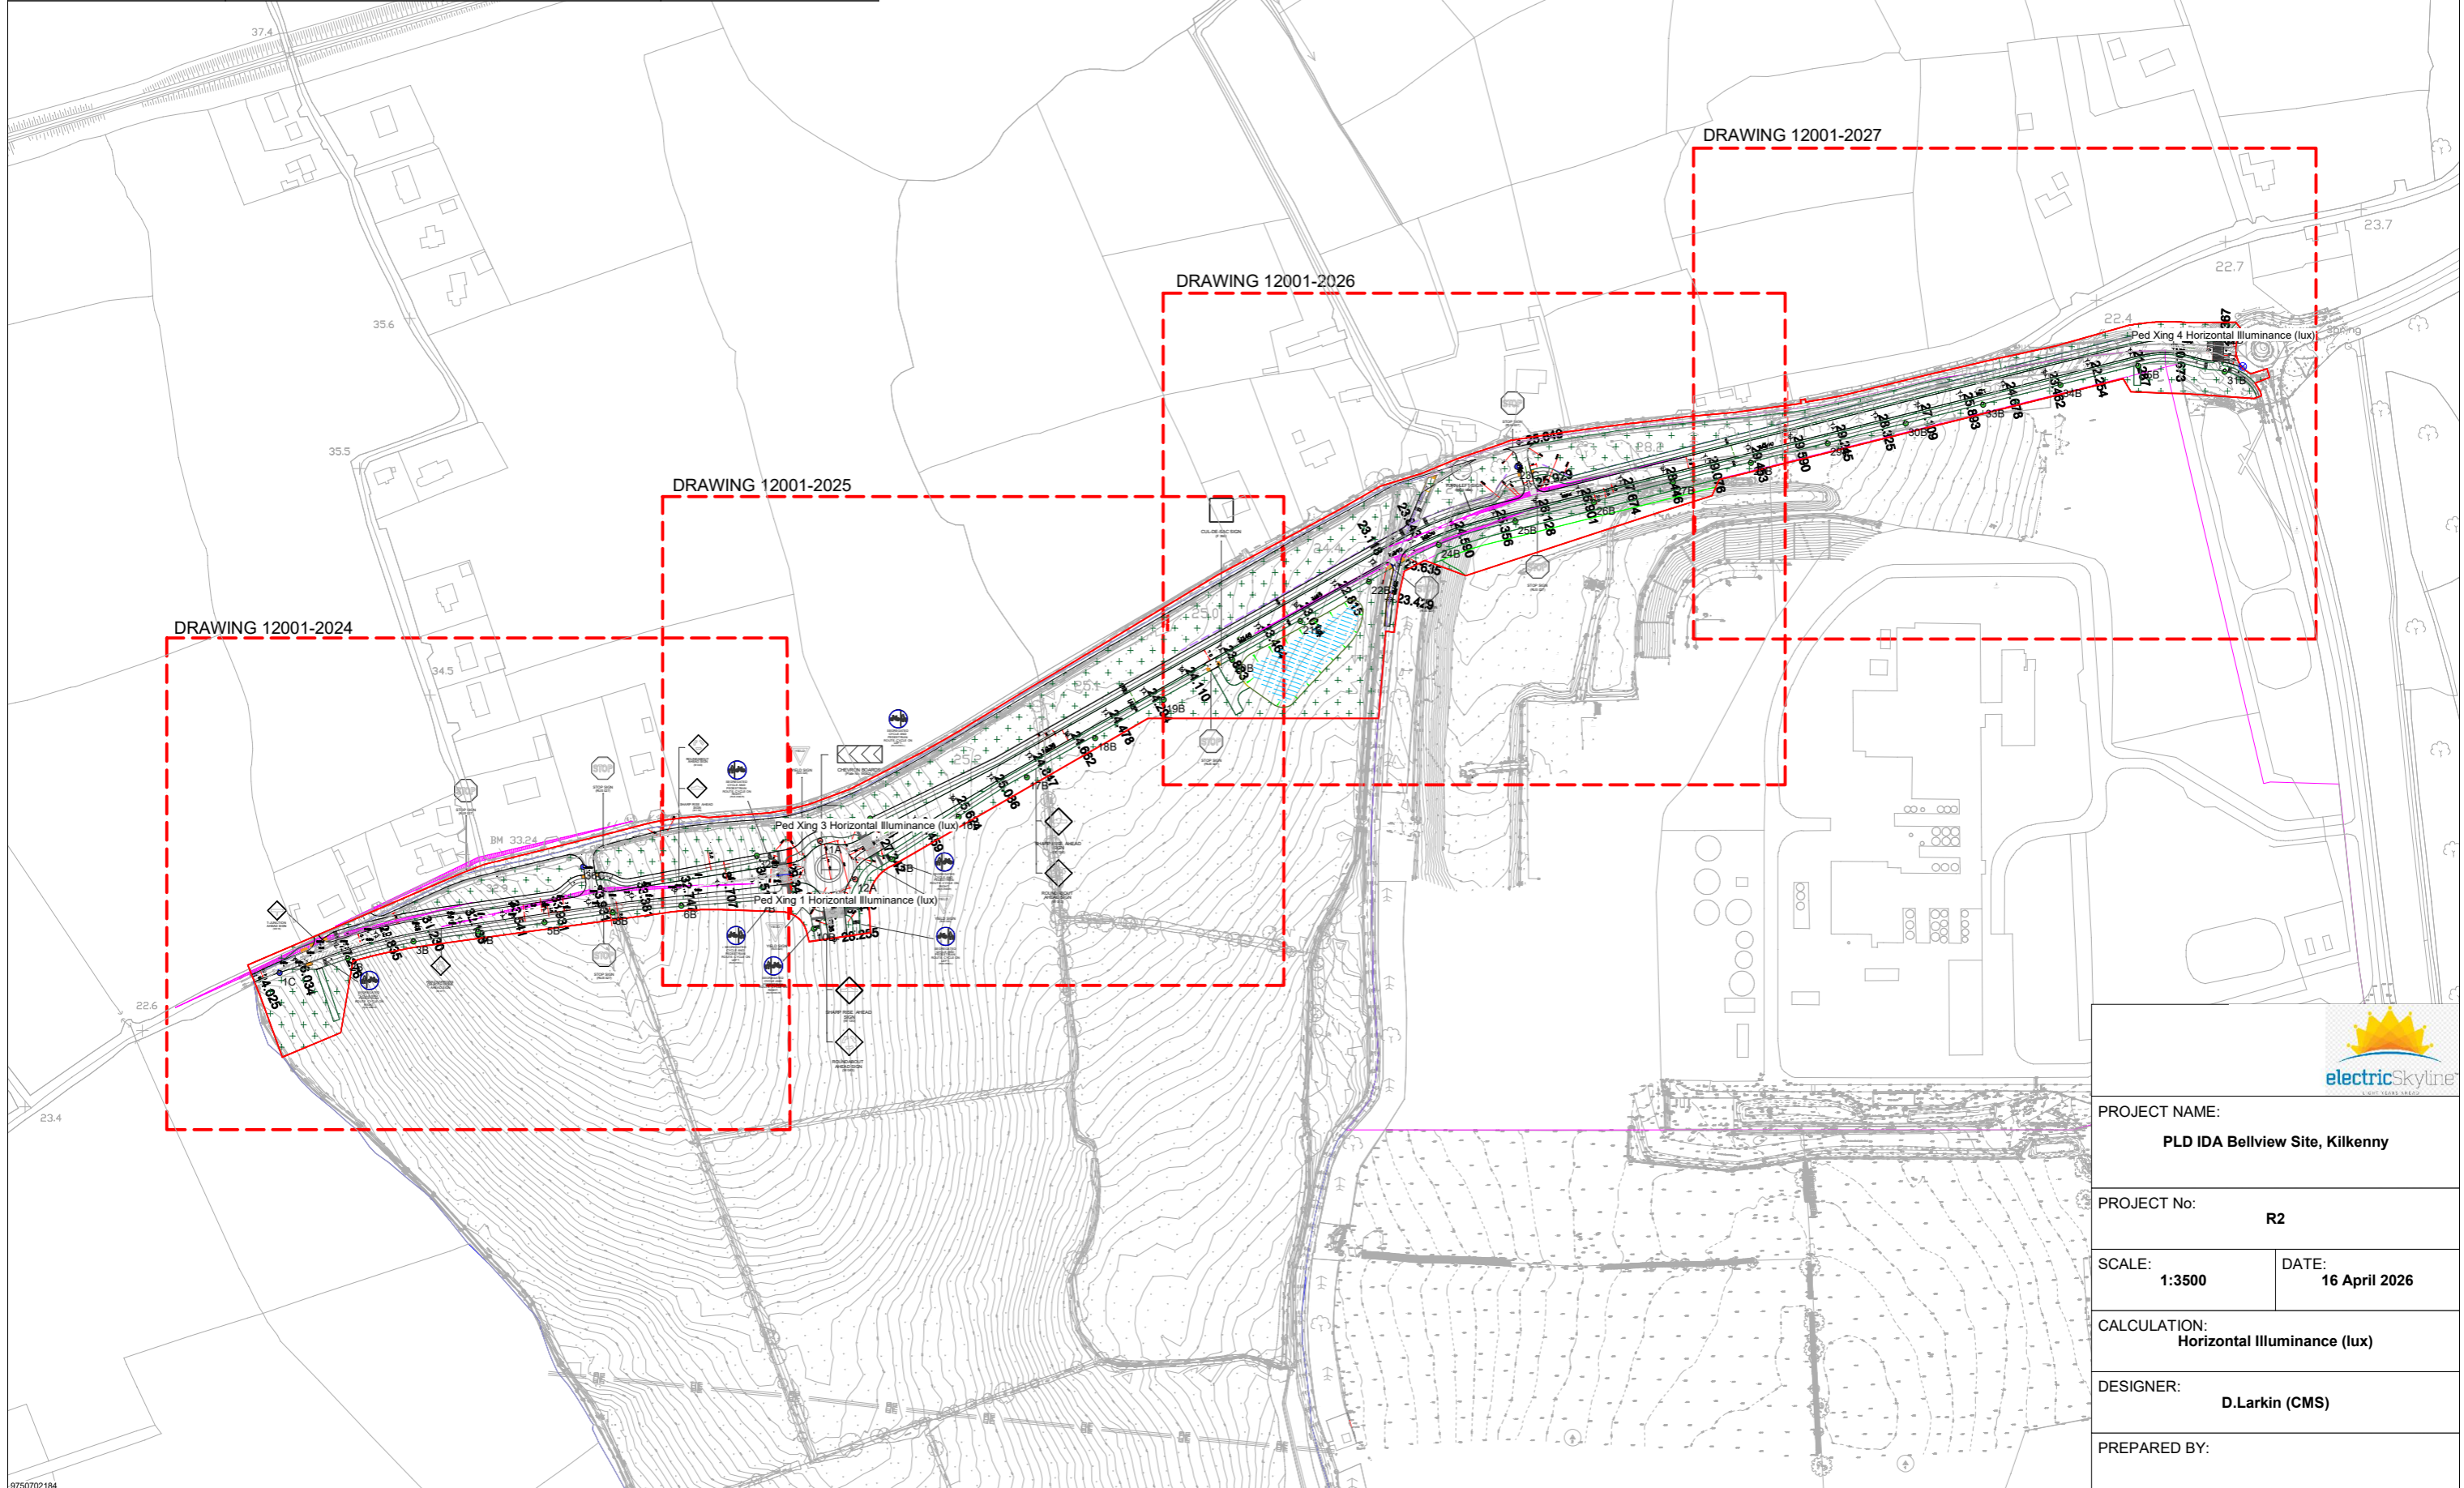
 Luminaire A	 Luminaire B	 Luminaire C
Supplier	Urbis Schreder	Urbis Schreder	Urbis Schreder
Type	AXIA 3.2 5266 Integrated lenses 32 OSLO SQUARE GIANT@80	AXIA 3.3 5267 Integrated lenses 64 OSLO SQUARE GIANT@50	AXIA 3.2 5266 Integrated lenses 32 OSLO SQUARE GIANT@60
Lamp(s)	32 OSLO SQUARE GIANT@80 0mA NW 740 230V	64 OSLO SQUARE GIANT@50 0mA WW 730 230V	32 OSLO SQUARE GIANT@60 0mA NW 740 230V
Lamp Flux (klm)	10.52	13.12	8.38
Maintenance Factor	0.92	0.92	0.92
No. in Project	3	30	3



PROJECT NAME: PLD IDA Bellview Site, Kilkenny	
PROJECT No: R2	
SCALE: 1:3500	DATE: 16 April 2026
CALCULATION: Horizontal Illuminance (lux)	
DESIGNER: D.Larkin (CMS)	
PREPARED BY:	