

INDICATIVE CROSS SECTION FOR SHARED ACTIVE TRAVEL ROUTE
THROUGH RURAL AGRICULTURAL LANDS
SCALE: AS SHOWN



COMHAIRLE CONTAE AN CHLÁIR
CLARE COUNTY COUNCIL




Bonneagar Iompair Éireann
Transport Infrastructure Ireland



ROUGHAN & O'DONOVAN
CONSULTING ENGINEERS

Offices:
Dublin - Sandyford & Santry
Leeds - Otley
Ireland - t +353 (0) 1 294 0800
UK - t +44 (0) 113 360 1720

Project Title		Drawing Title:	
WEST CLARE RAILWAY GREENWAY SECTION 1: KILRUSH TO KILKEE		TYPICAL CROSS SECTION SHARED ACTIVE TRAVEL NEAR SEATING SHEET 1	
Drawn: LA	File:	Status: E.I.A.R.	
Designed: MCR	Job No: 21.121	Checked: DN	Scale: 1:100
Approved: EOC	Date: May 2026	Drawing No: Fig 4.47	Rev: P0

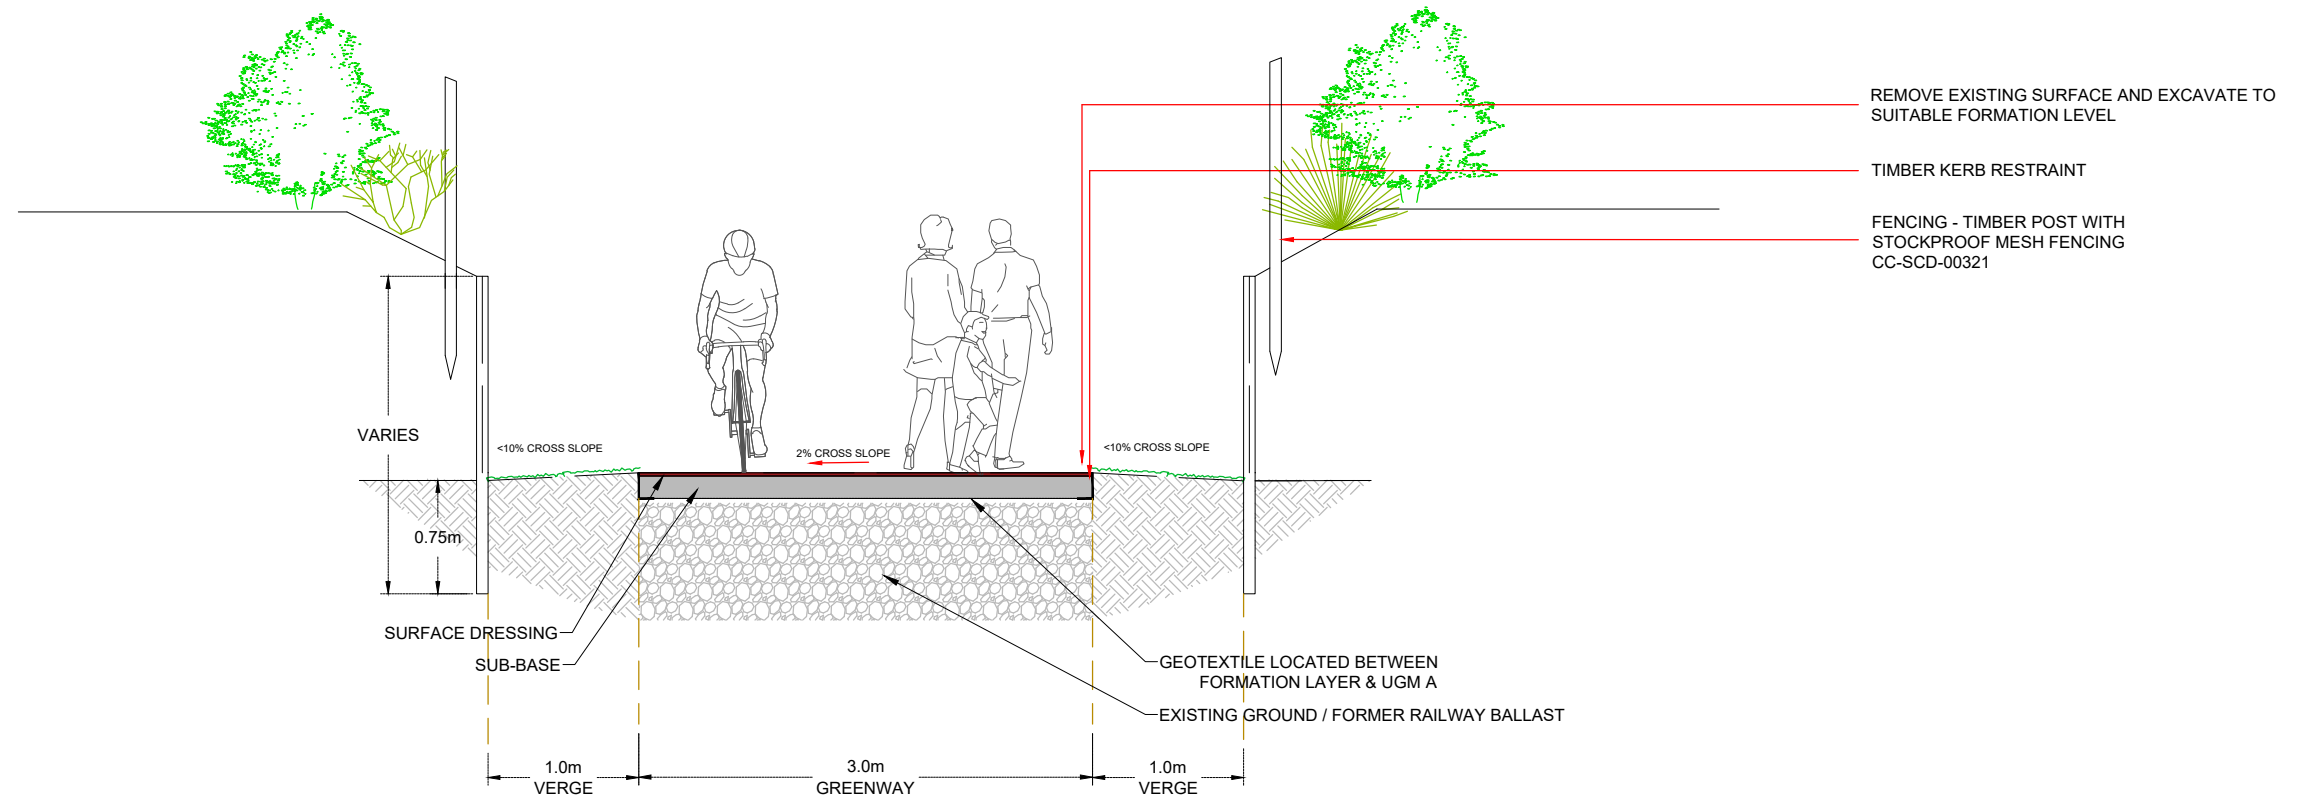


INDICATIVE CROSS SECTION FOR
 SHARED ACTIVE TRAVEL ROUTE
 IN CUTTING
 SCALE: AS SHOWN



ROUGHAN & O'DONOVAN
 CONSULTING ENGINEERS
 Offices:
 Dublin - Sandyford & Santry
 Leeds - Otley
 Ireland t +353 (0) 1 294 0800
 UK t +44 (0) 113 360 1720


Project Title		Drawing Title:	
WEST CLARE RAILWAY GREENWAY SECTION 1: KILRUSH TO KILKEE		TYPICAL CROSS SECTION SHARED ACTIVE TRAVEL ROUTE IN CUTTING SHEET 2	
Drawn: LA	File:	Status: E.I.A.R.	
Designed: MCR	Job No: 21.121	Checked: DN	Scale: 1:100
Approved: EOC	Date: May 2026	Drawing No: Fig 4.48	Rev: P0

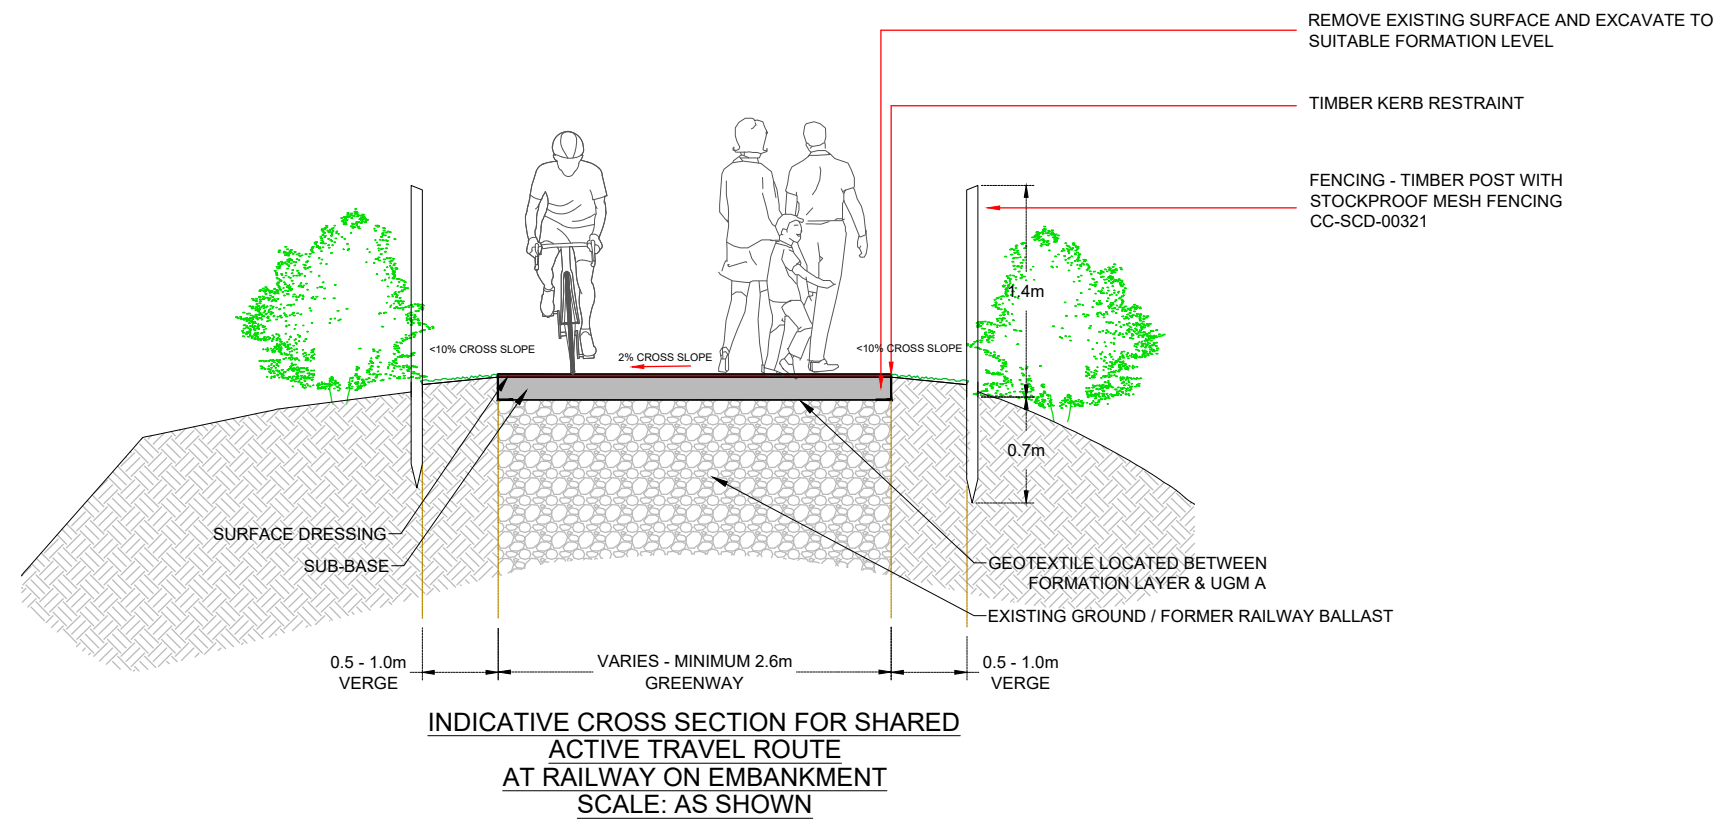

ROUGHAN & O'DONOVAN
CONSULTING ENGINEERS

Offices:
Dublin - Sandyford & Santry
Leeds - Otley
Ireland t +353 (0) 1 294 0800
UK t +44 (0) 113 360 1720

Project Title		WEST CLARE RAILWAY GREENWAY SECTION 1: KILRUSH TO KILKEE		Drawing Title:		TYPICAL CROSS SECTION SHARED ACTIVE TRAVEL ROUTE AT NARROWING SHEET 3	
ENVIRONMENTAL IMPACT ASSESSMENT REPORT		Drawn: LA	File:	Status:		E.I.A.R.	
Designed: MCR	Job No: 21.121	Checked: DN	Scale: 1:100	Drawing No:	Fig 4.49		Rev: P0
Approved: EOC	Date: May 2026						

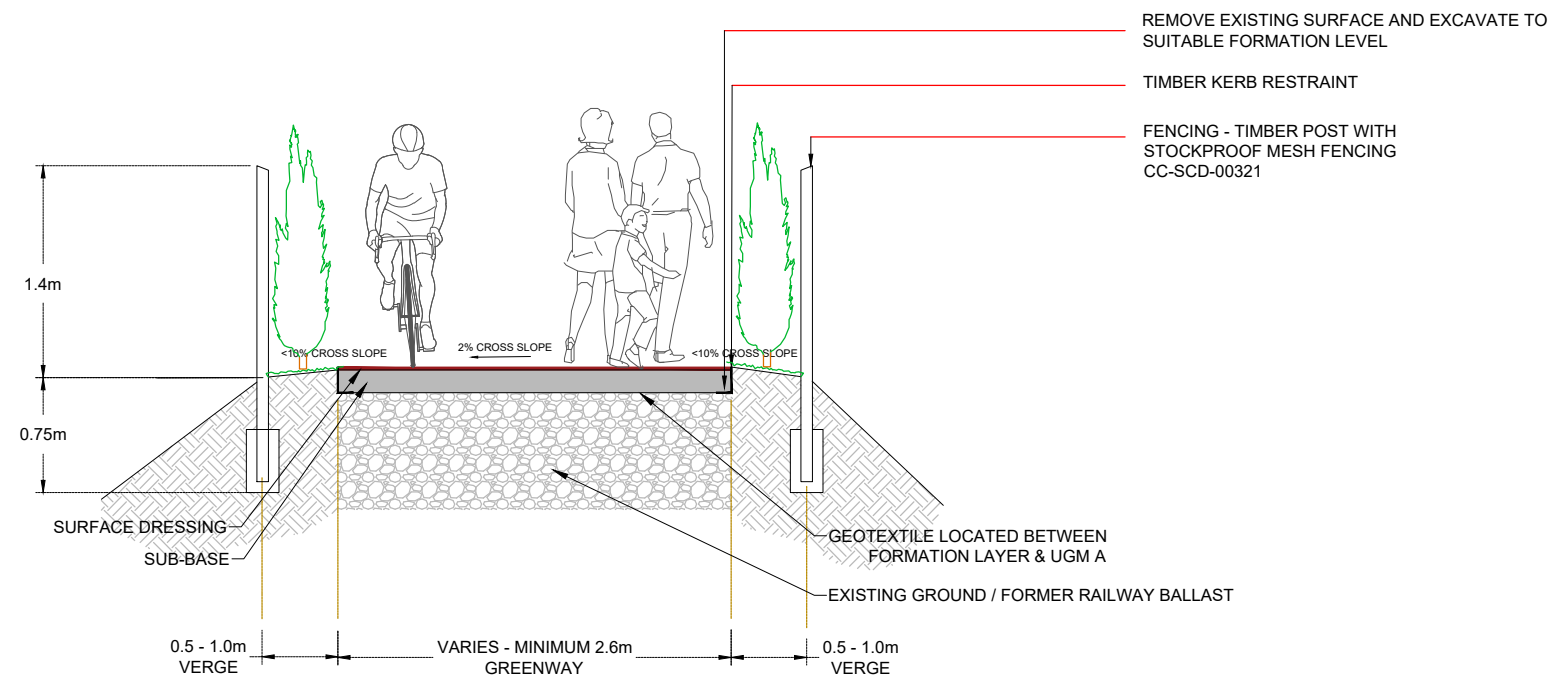


INDICATIVE CROSS SECTION FOR SHARED ACTIVE TRAVEL ROUTE AT MOYASTA BRIDGE CAUSEWAY SCALE: AS SHOWN



ROUGHAN & O'DONOVAN CONSULTING ENGINEERS

Offices:
 Dublin - Sandyford & Santry
 Leeds - Otley
 Ireland t +353 (0) 1 294 0800
 UK t +44 (0) 113 360 1720

Project Title		Drawing Title:	
WEST CLARE RAILWAY GREENWAY SECTION 1: KILRUSH TO KILKEE		TYPICAL CROSS SECTION SHARED ACTIVE TRAVEL ROUTE AT MOYASTA BRIDGE EMBANKMENT - SHEET 4	
Drawn: LA	File:	Status: E.I.A.R.	
Designed: MCR	Job No: 21.121	Checked: DN	Scale: 1:100
Approved: EOC	Date: May 2026	Drawing No: Fig 4.50	Rev: P0

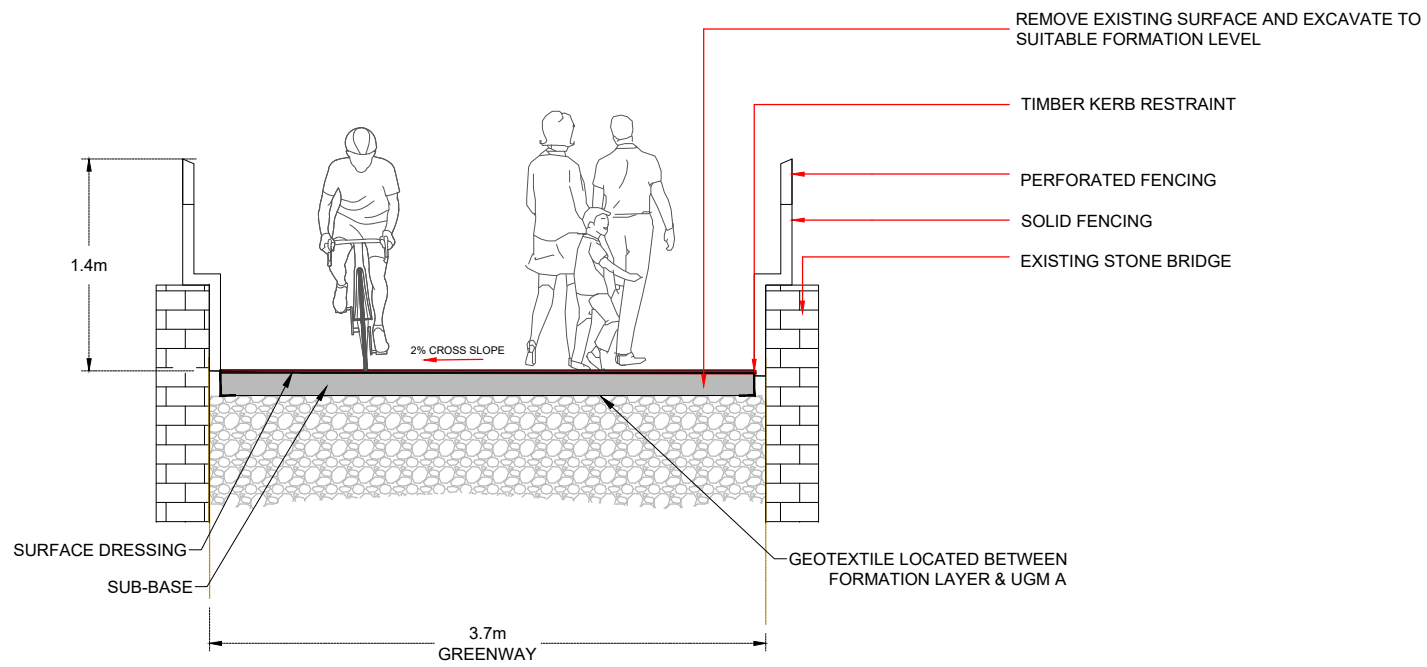

INDICATIVE CROSS SECTION FOR
 SHARED ACTIVE TRAVEL ROUTE
 AT MOYASTA BRIDGE
 SCALE: AS SHOWN



ROUGHAN & O'DONOVAN
 CONSULTING ENGINEERS
 Offices:
 Dublin - Sandyford & Santry
 Leeds - Otley
 Ireland t +353 (0) 1 294 0800
 UK t +44 (0) 113 360 1720

Project Title		WEST CLARE RAILWAY GREENWAY SECTION 1: KILRUSH TO KILKEE		Drawing Title:		TYPICAL CROSS SECTION SHARED ACTIVE TRAVEL ROUTE AT MOYASTA BRIDGE SHEET 5	
ENVIRONMENTAL IMPACT ASSESSMENT REPORT		Drawn: LA	File:	Status:		E.I.A.R.	
Designed: MCR	Job No: 21.121	Checked: DN	Scale: 1:100	Approved: EOC	Date: May 2026	Drawing No: Fig 4.51	Rev: P0