



**STRUCTURES LOCATION PLAN**  
 A1 SCALE 1:15,000  
 A3 SCALE 1:30,000




ROUGHAN & O'DONOVAN  
CONSULTING ENGINEERS

Offices:  
 Dublin - Sandford & Santry  
 Leeds - Otley  
 Ireland t +353 (0) 1 294 0800  
 UK t +44 (0) 113 360 1720


Project Title  
**WEST CLARE RAILWAY GREENWAY  
SECTION 1: KILRUSH TO KILKEE**

**ENVIRONMENTAL IMPACT ASSESSMENT REPORT**


Drawing Title: <b>PROPOSED GREENWAY LAYOUT LOCATION PLAN STRUCTURE</b>			
Drawn: LA	File:	Status:	E.I.A.R.
Designed: MCR	Job No: 21.121	Checked: DN	Scale: As Shown
Approved: EOC	Date: May 2026	Drawing No: Fig 4.52	Rev: P0

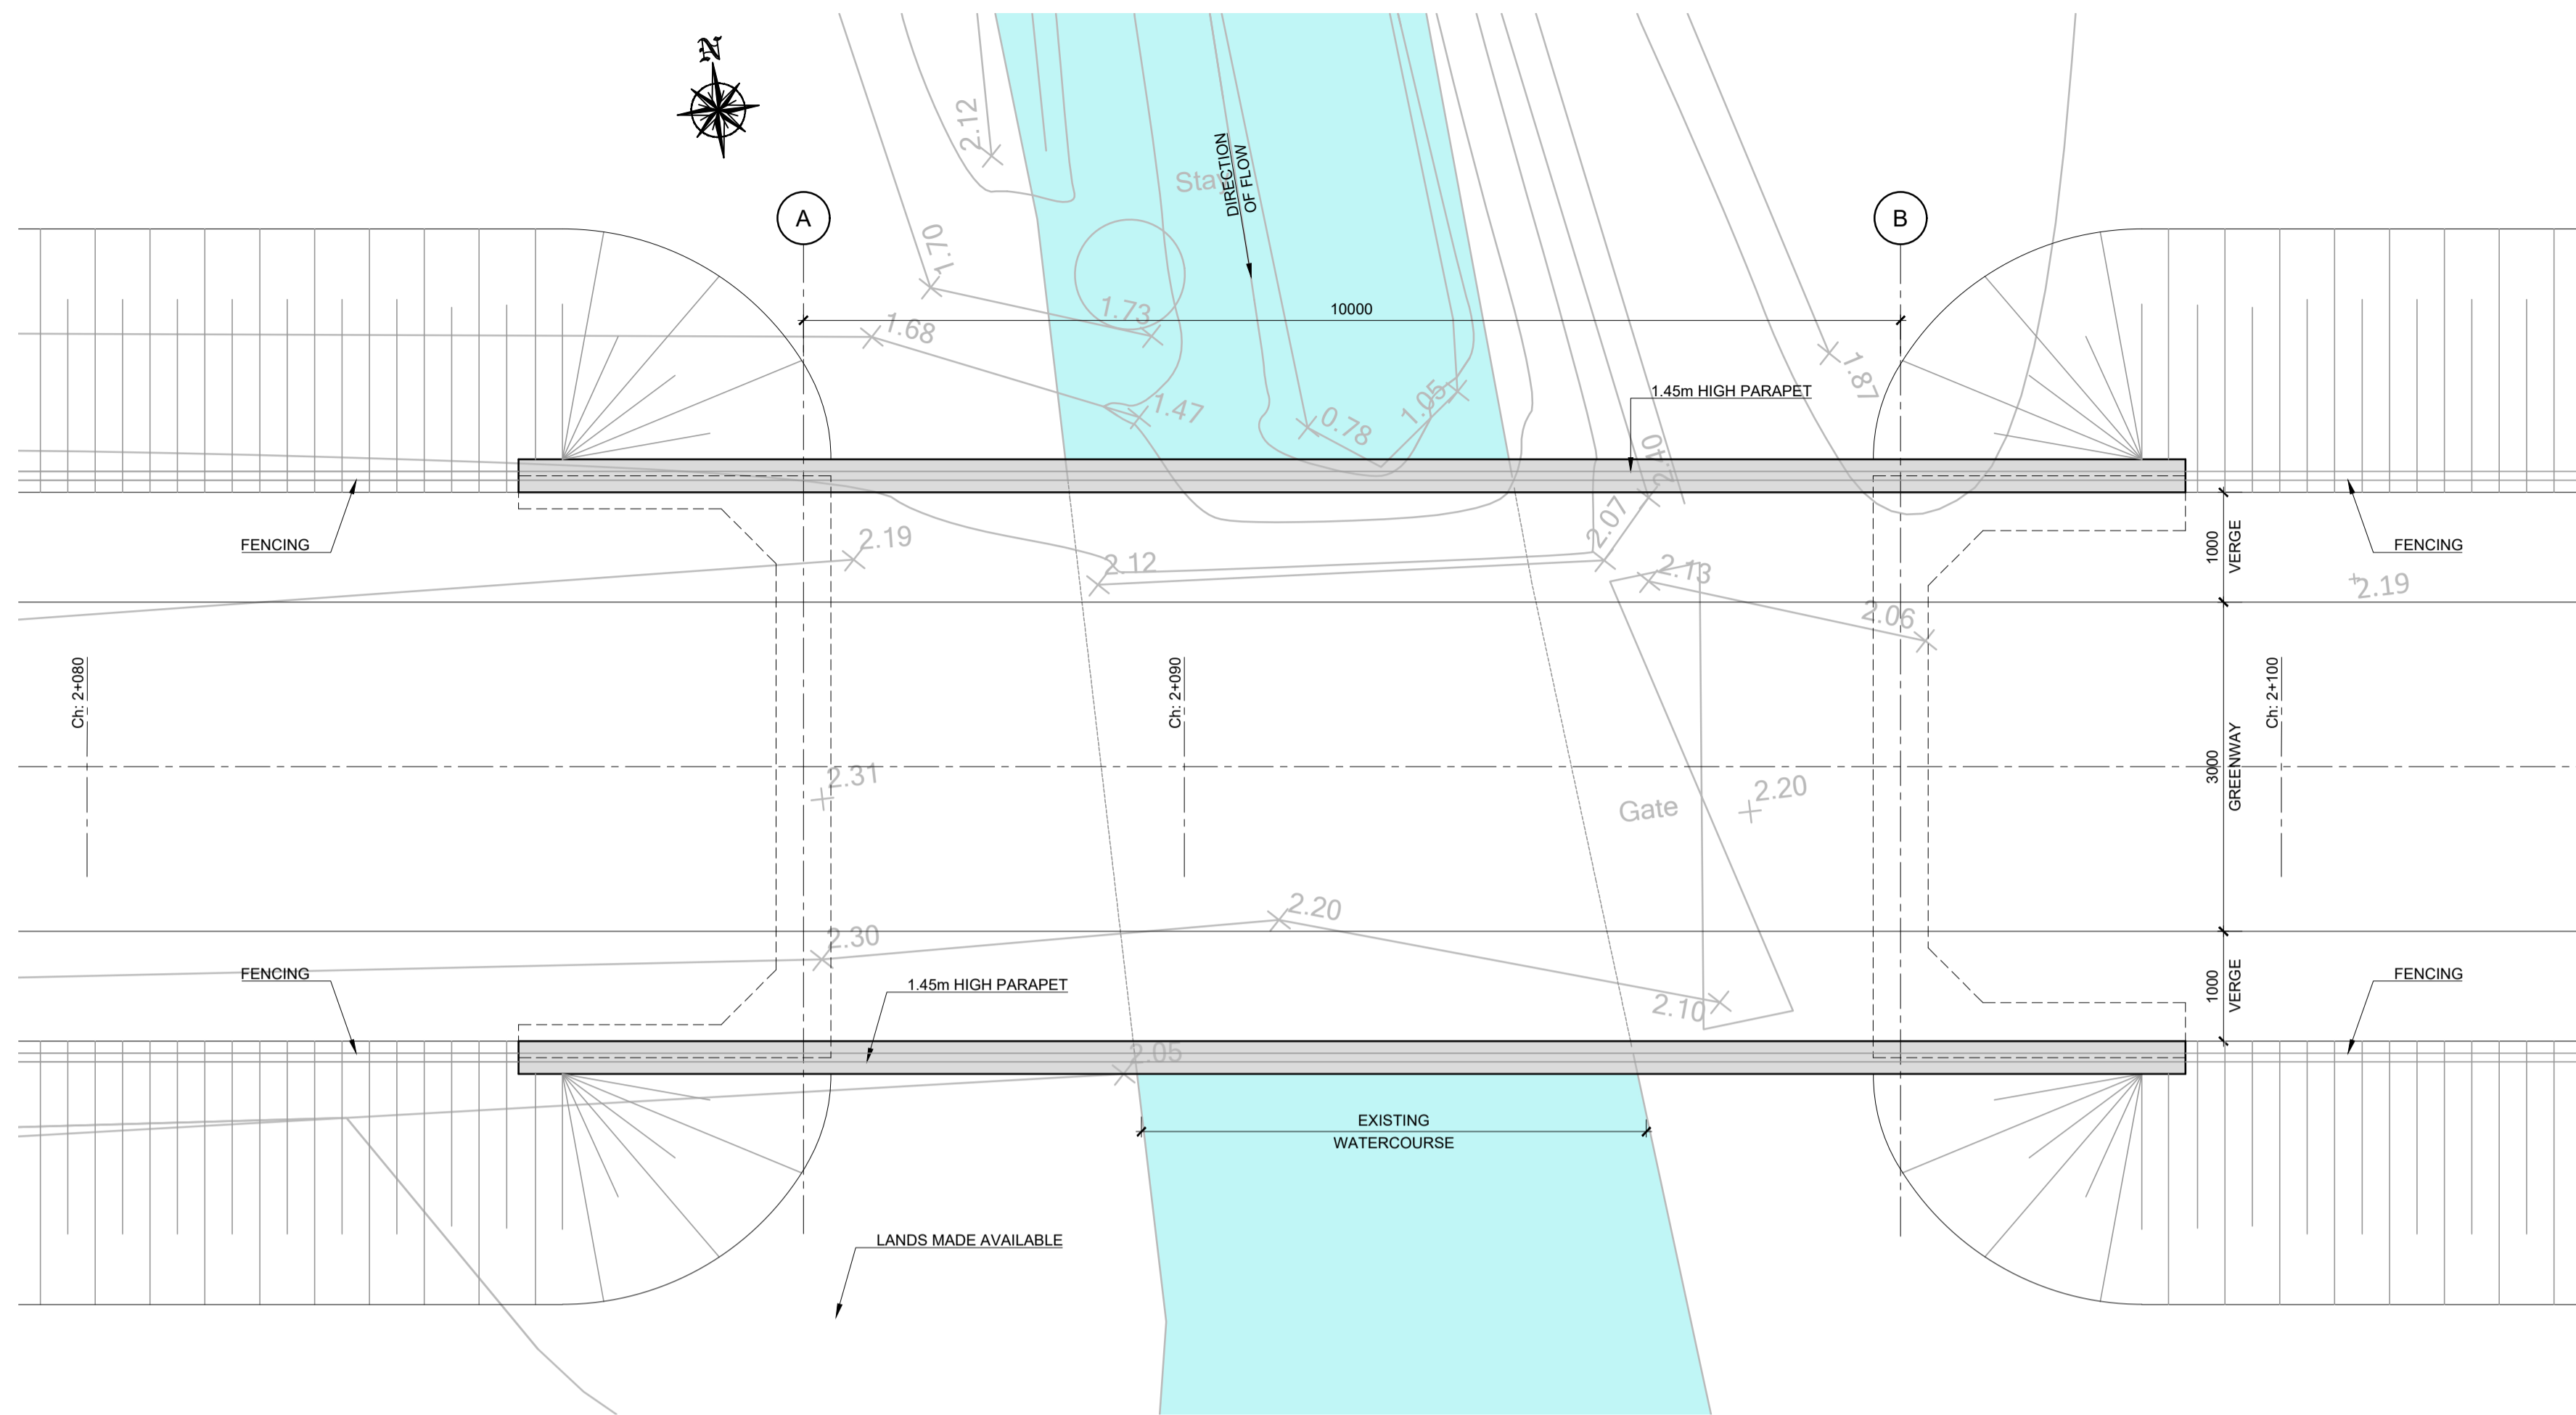


**STRUCTURE S01: PLAN**  
A1 SCALE 1:50  
A3 SCALE 1:100

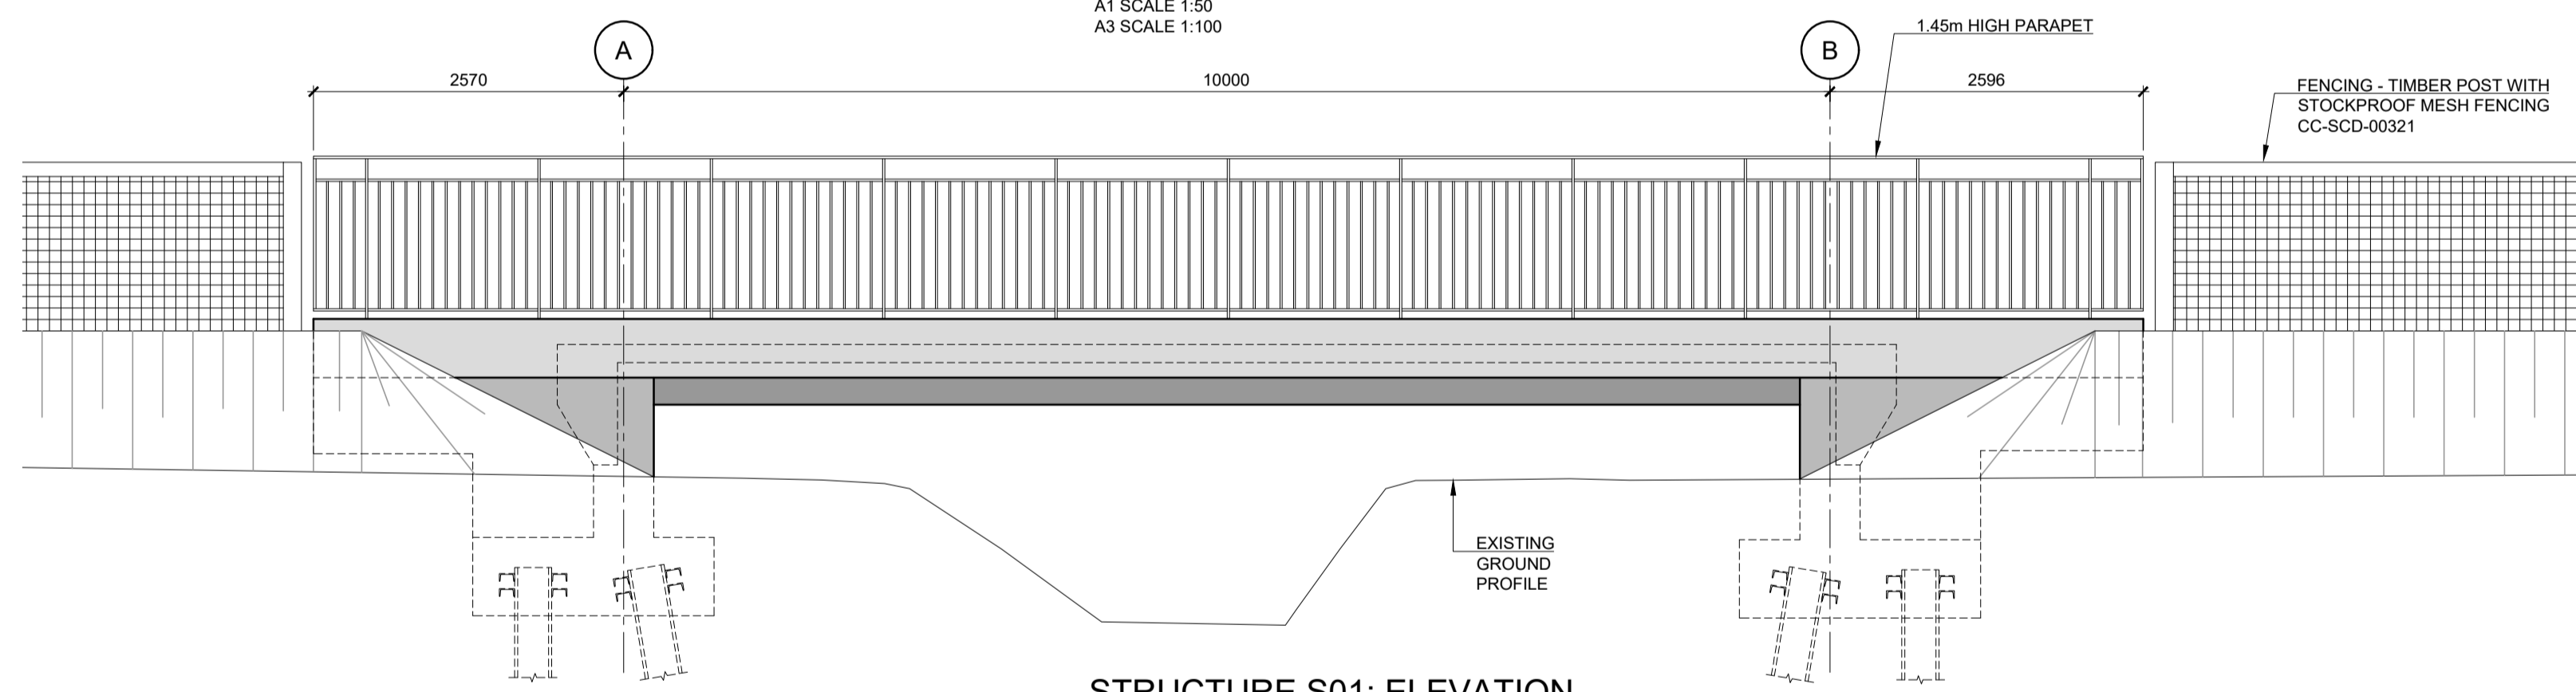


**STRUCTURE S01: ELEVATION**  
A1 SCALE 1:50  
A3 SCALE 1:100

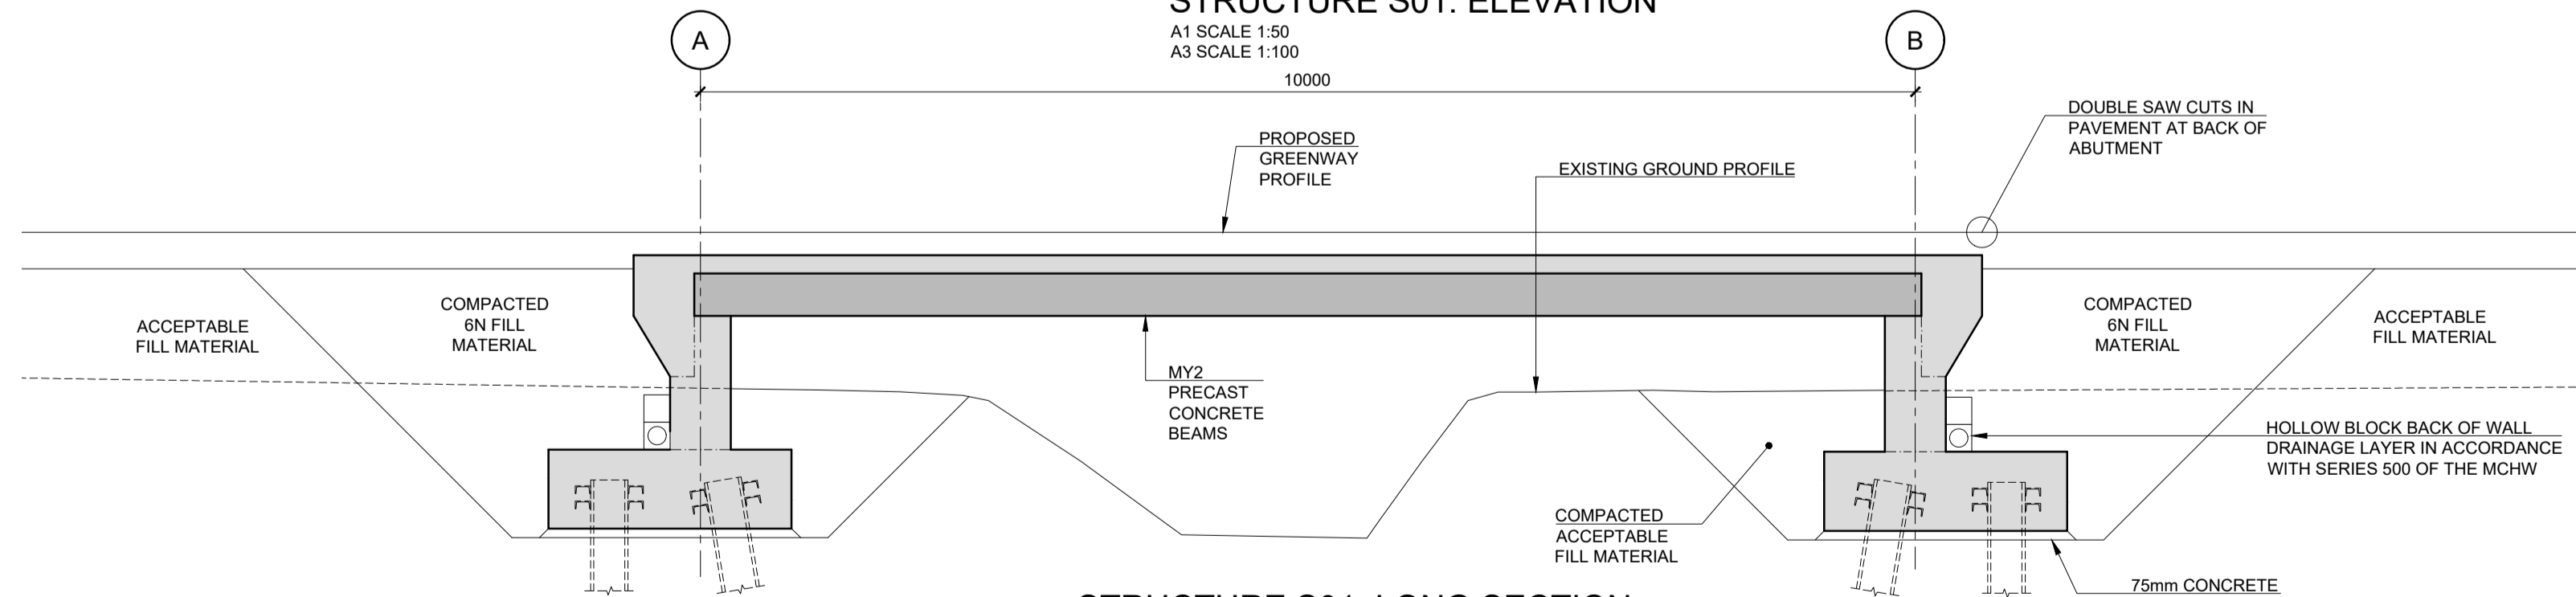


**STRUCTURE S01: LONG SECTION**  
A1 SCALE 1:50  
A3 SCALE 1:100

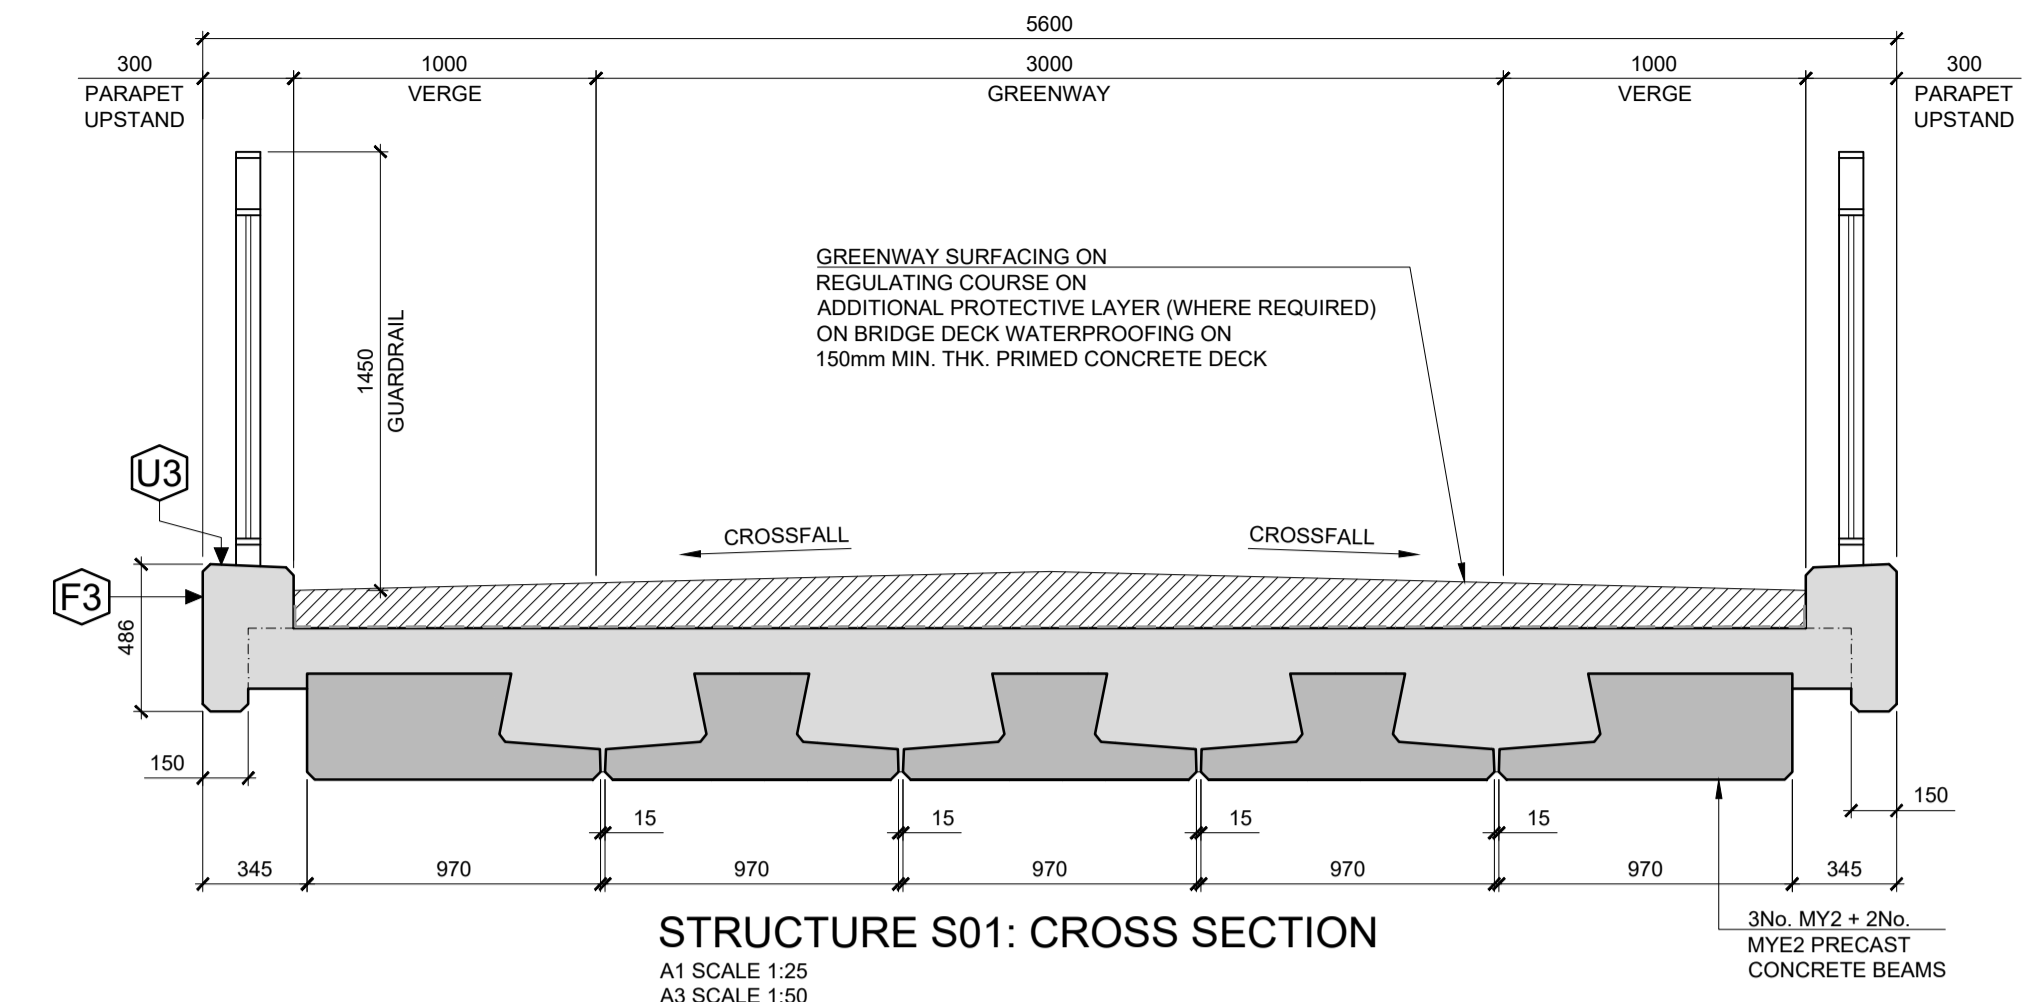

**STRUCTURE S01: CROSS SECTION**  
A1 SCALE 1:25  
A3 SCALE 1:50

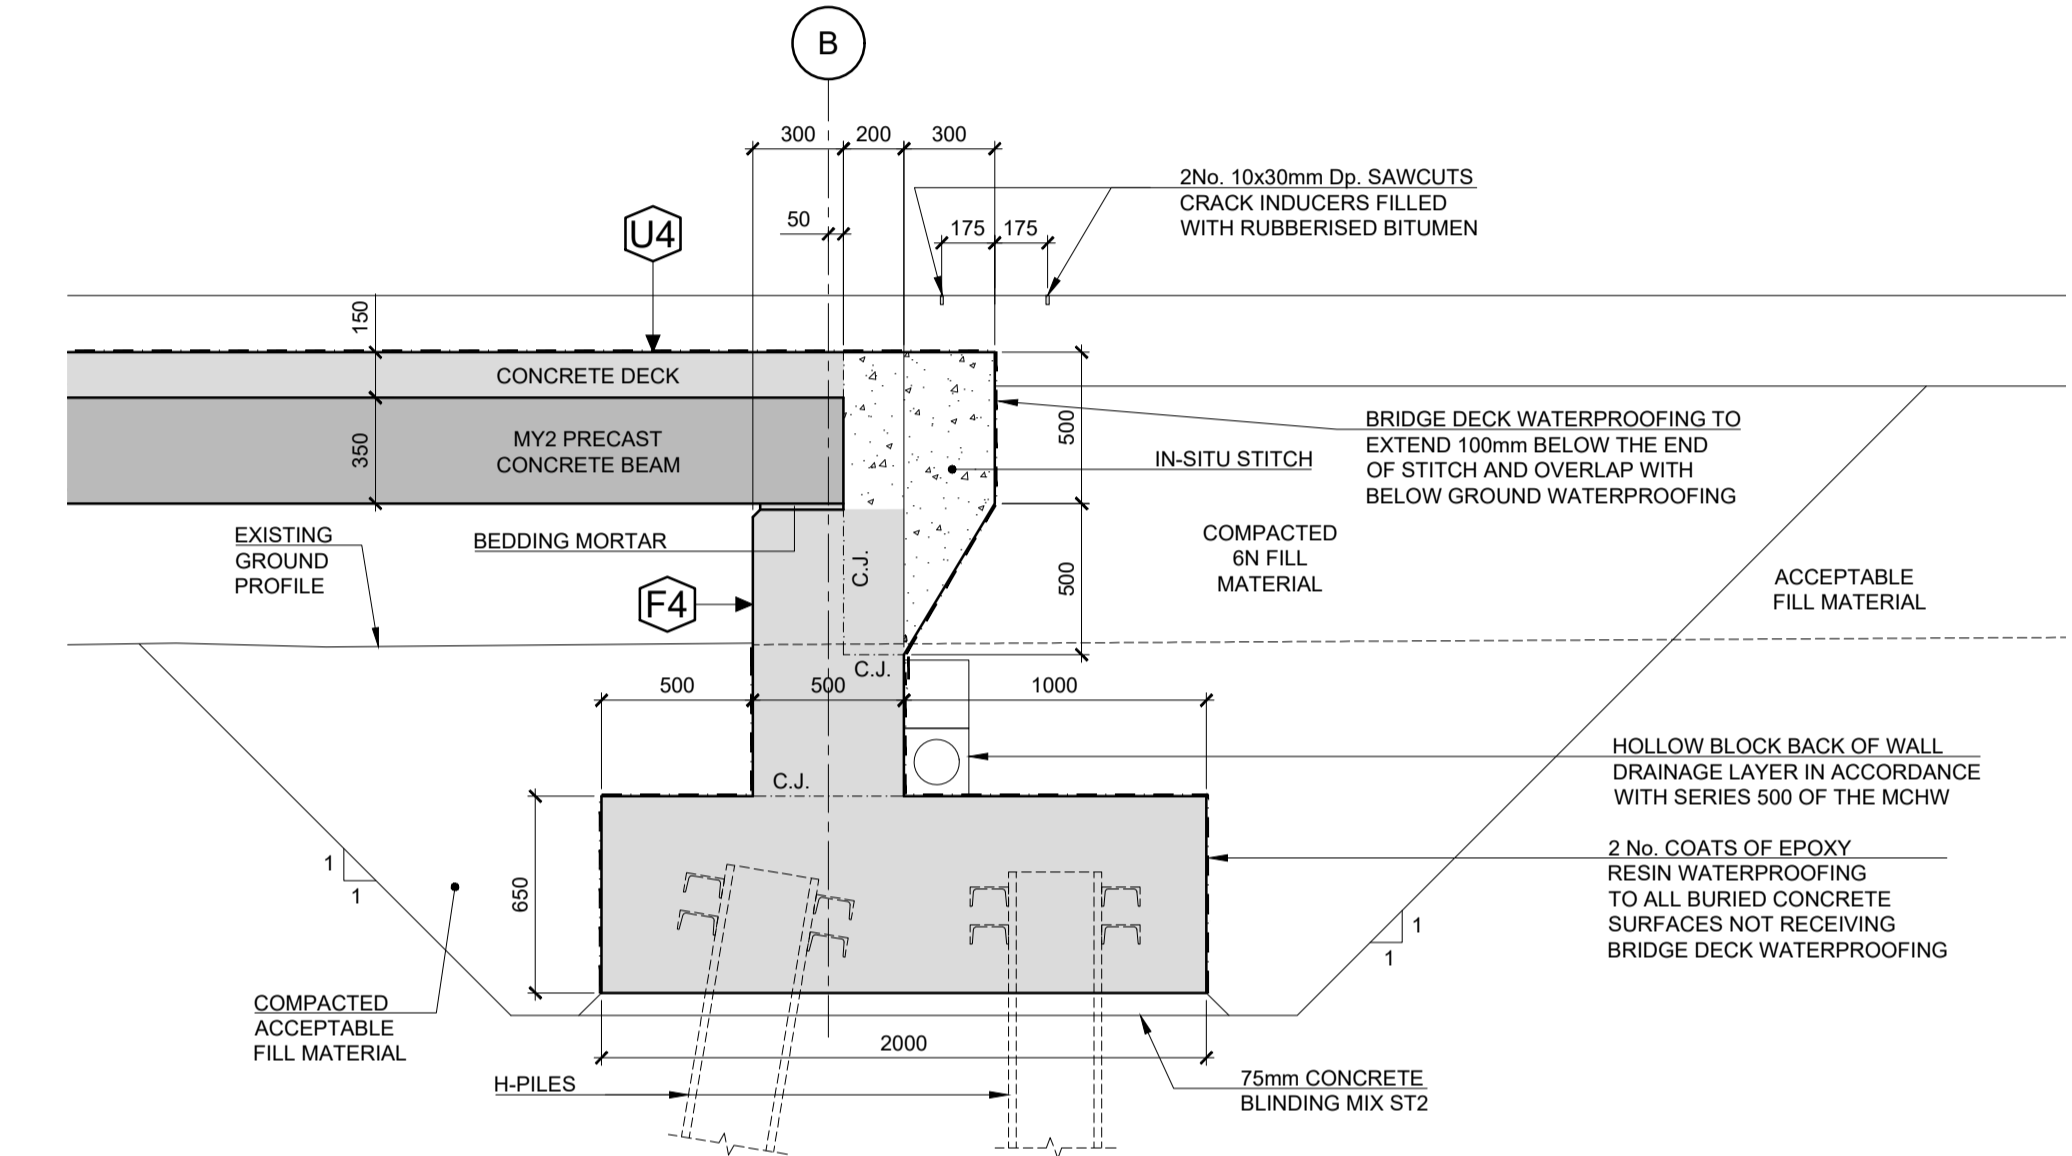

**TYPICAL ABUTMENT DETAILS**  
A1 SCALE 1:25  
A3 SCALE 1:50

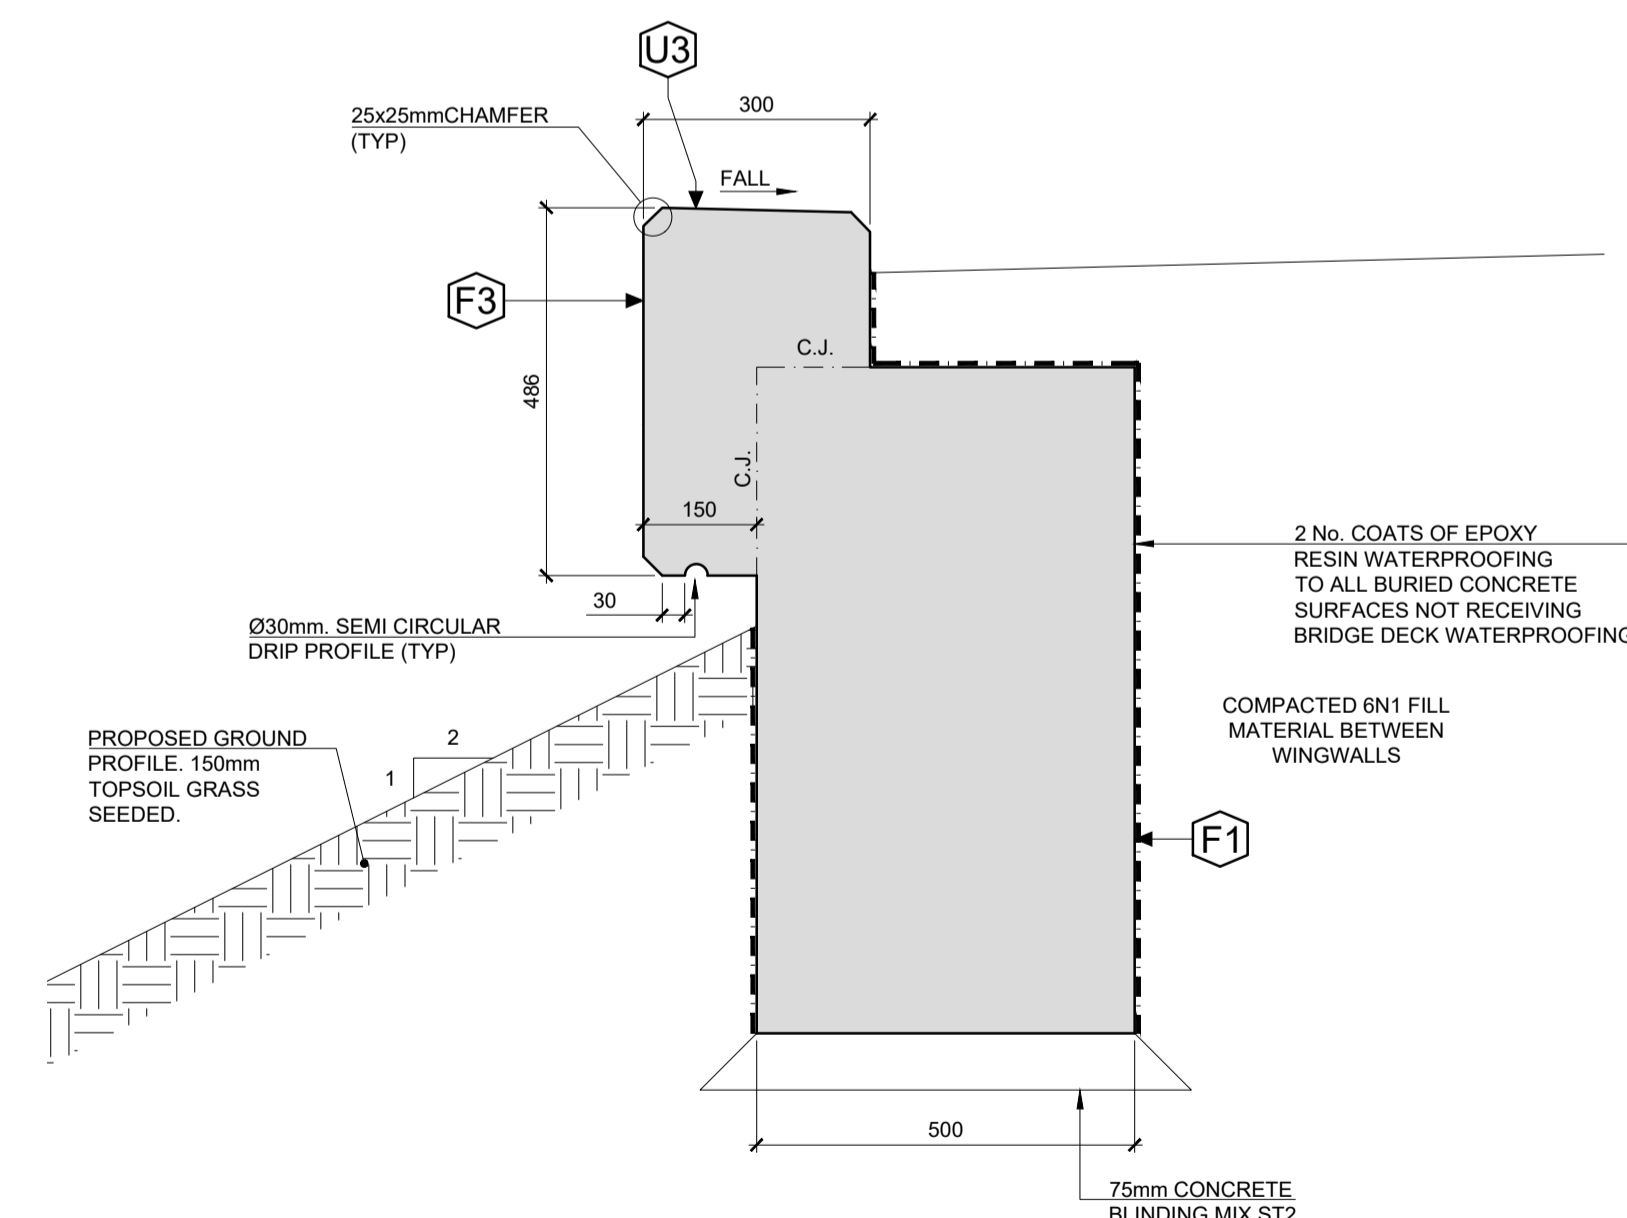

**TYPICAL WINGWALL CROSS SECTION**  
A1 SCALE 1:10  
A3 SCALE 1:20

**NOTES:**

1. ALL DIMENSIONS ARE IN MILLIMETRES UNLESS NOTED OTHERWISE.
2. ALL COORDINATES ARE TO IRISH TRANSVERSE MERCATOR (ITM).
3. ALL LEVELS ARE TO ORDINANCE DATUM MALIN HEAD.




**ROUGHAN & O'DONOVAN**  
CONSULTING ENGINEERS


Offices:  
Dublin - Sandford & Santry  
Leeds - Otley  
Ireland t +353 (0) 1 294 0800  
UK t +44 (0) 113 360 1720

Project Title	WEST CLARE RAILWAY GREENWAY SECTION 1: KILRUSH TO KILKEE	
Environment	ENVIRONMENTAL IMPACT ASSESSMENT REPORT	


Drawing Title: GENERAL ARRANGEMENTS DETAILS OF STRUCTURE S01 SHEET 1			
Drawn: LA	File:	Status: E.I.A.R.	
Designed: MCR	Job No: 21.121		
Checked: DN	Scale: As Shown	Drawing No: Fig 4.53	Rev: P0
Approved: EOC	Date: May 2026		

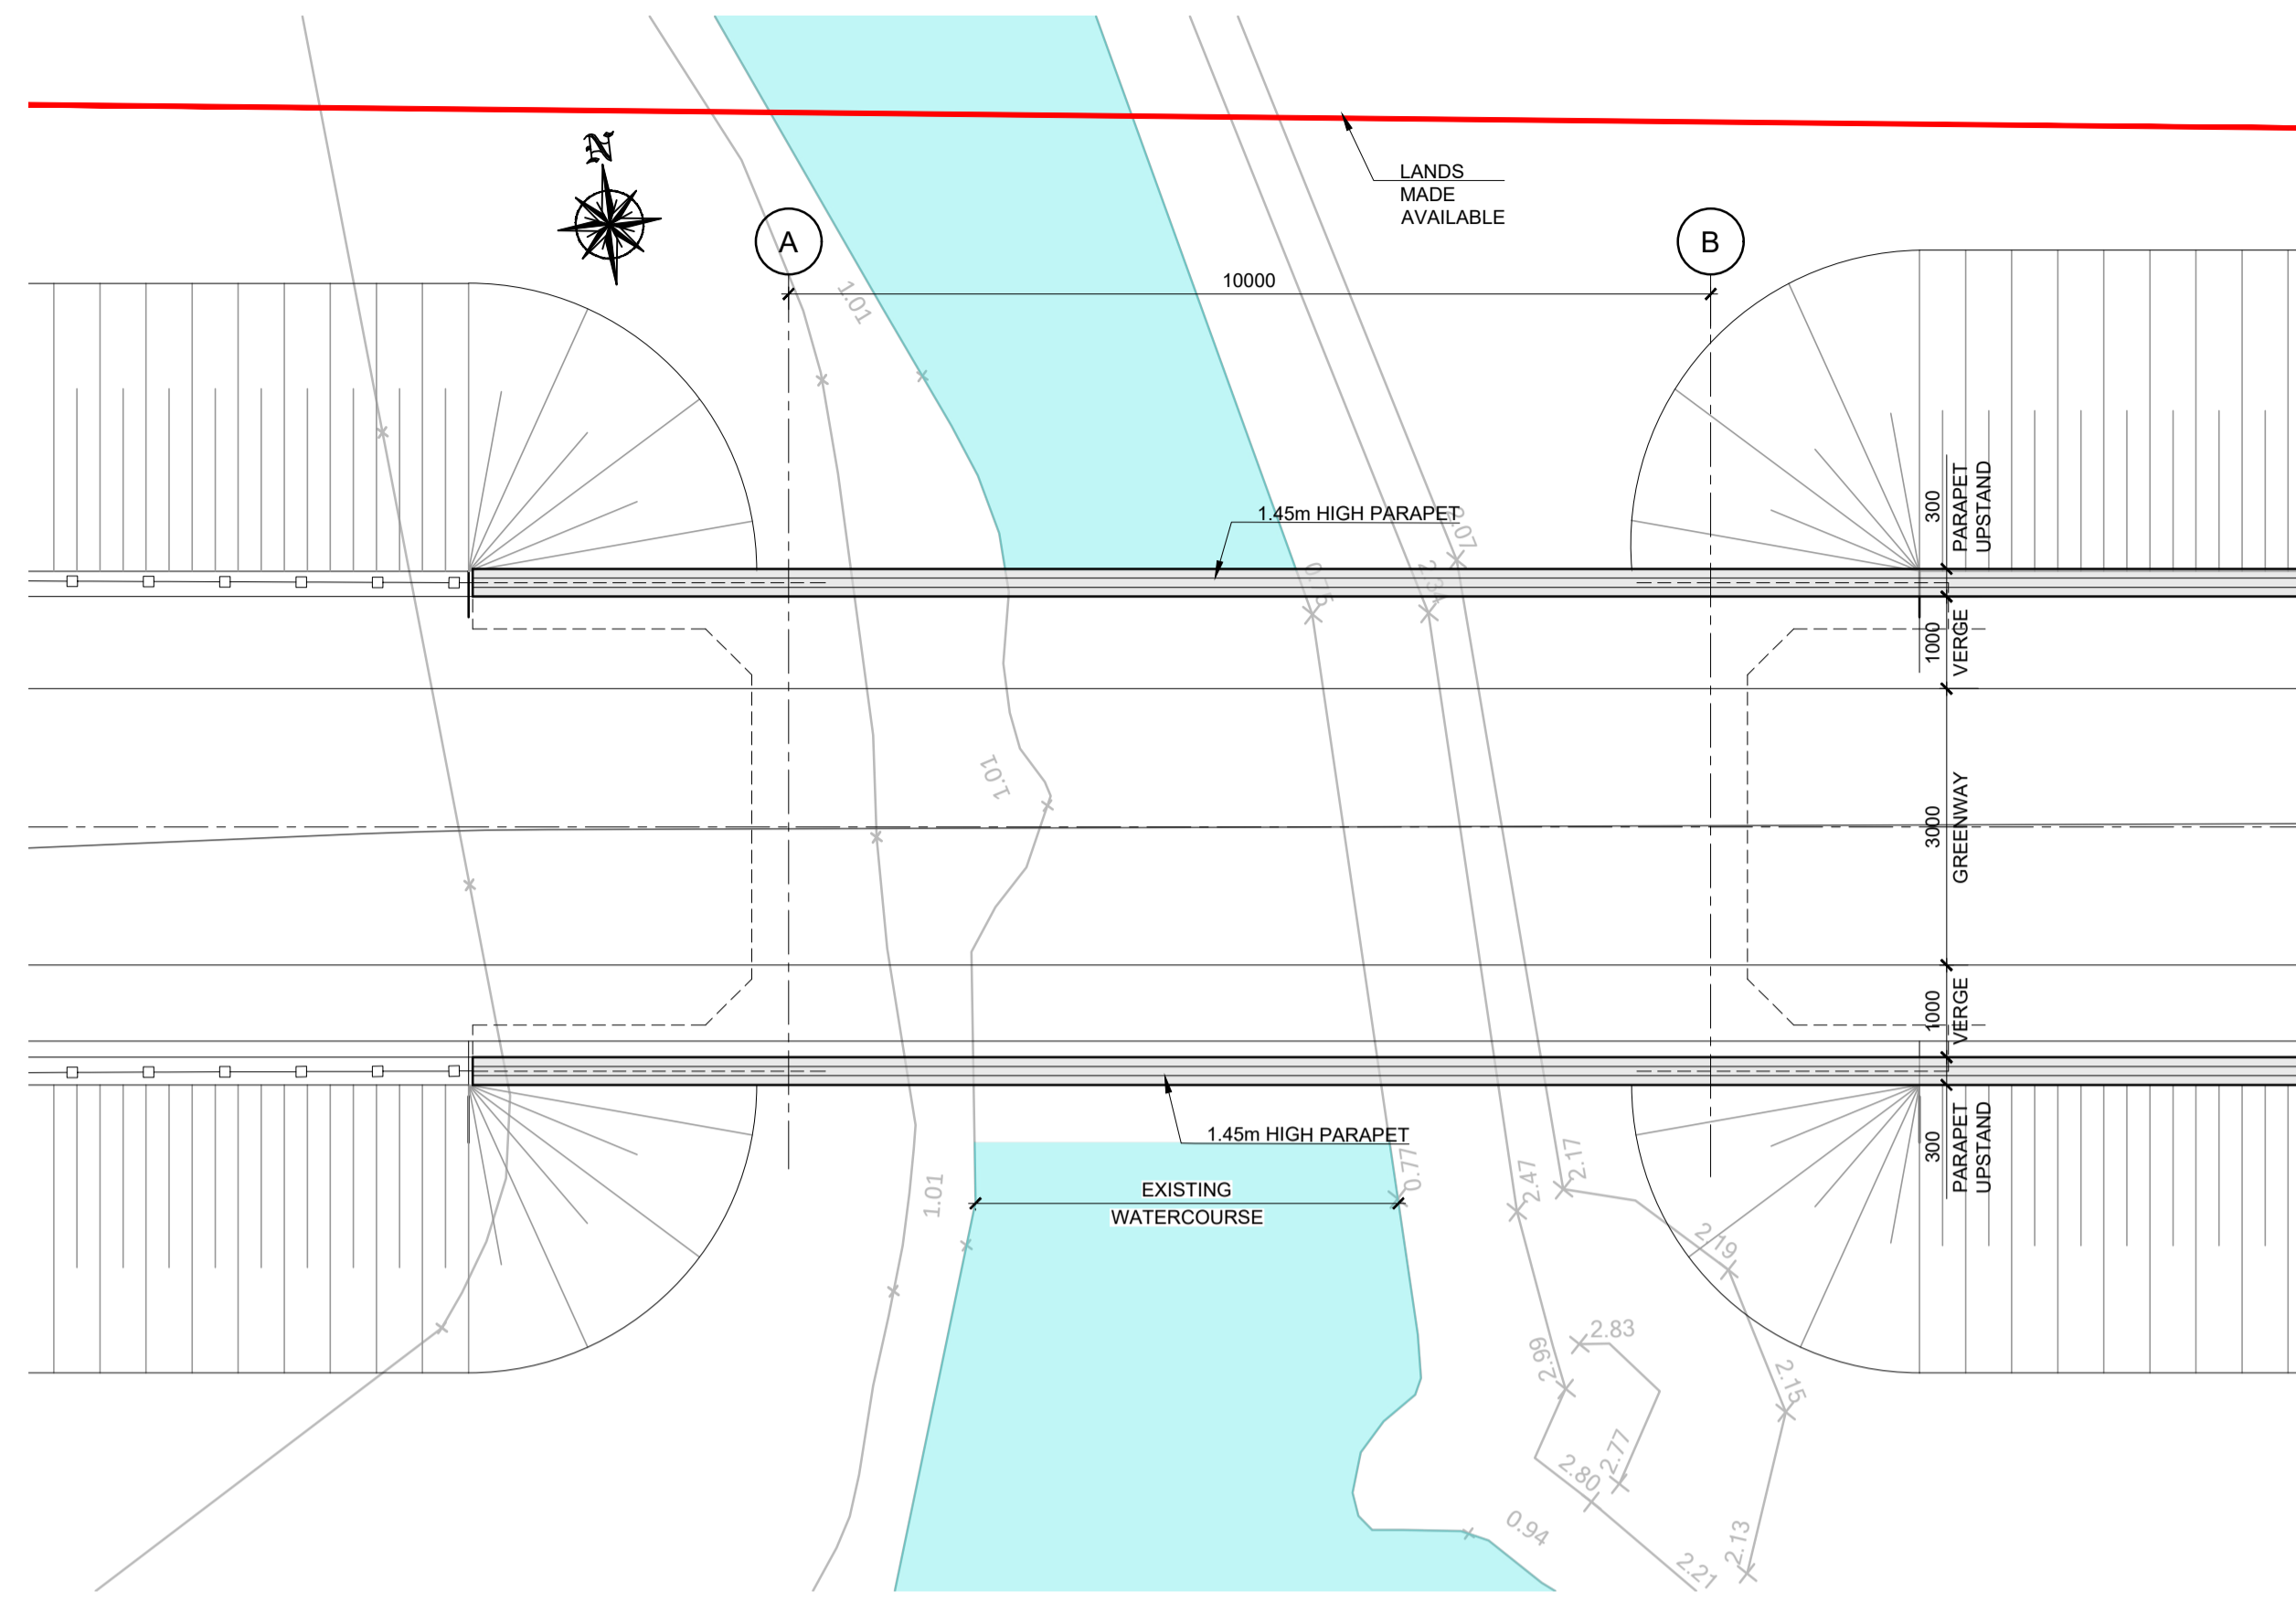


**STRUCTURE S03: PLAN**  
 A1 SCALE 1:75  
 A3 SCALE 1:150

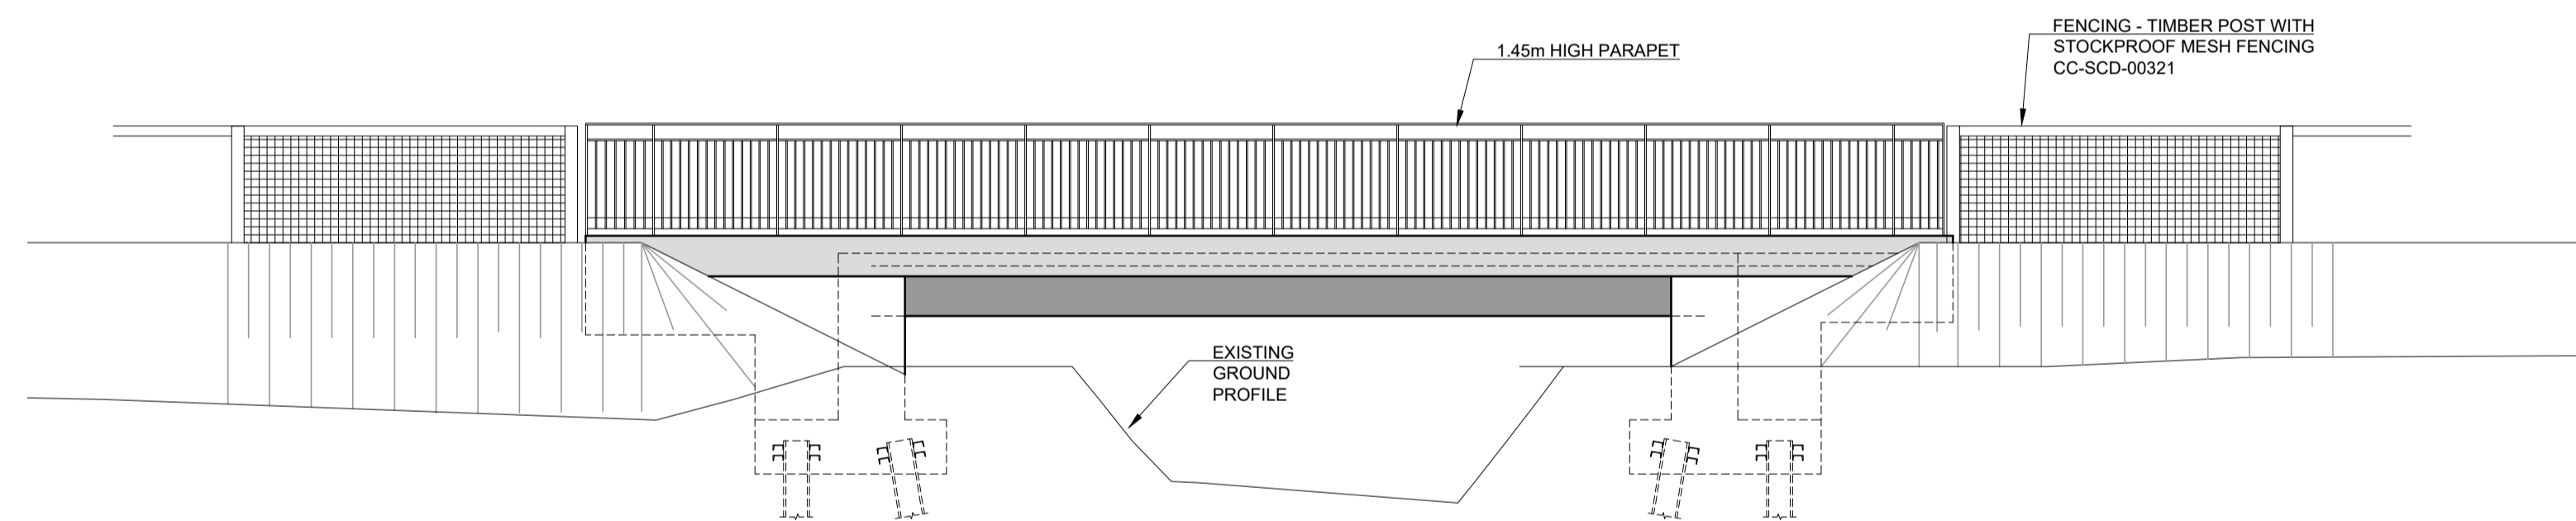


**STRUCTURE S03: ELEVATION**  
 A1 SCALE 1:75  
 A3 SCALE 1:150

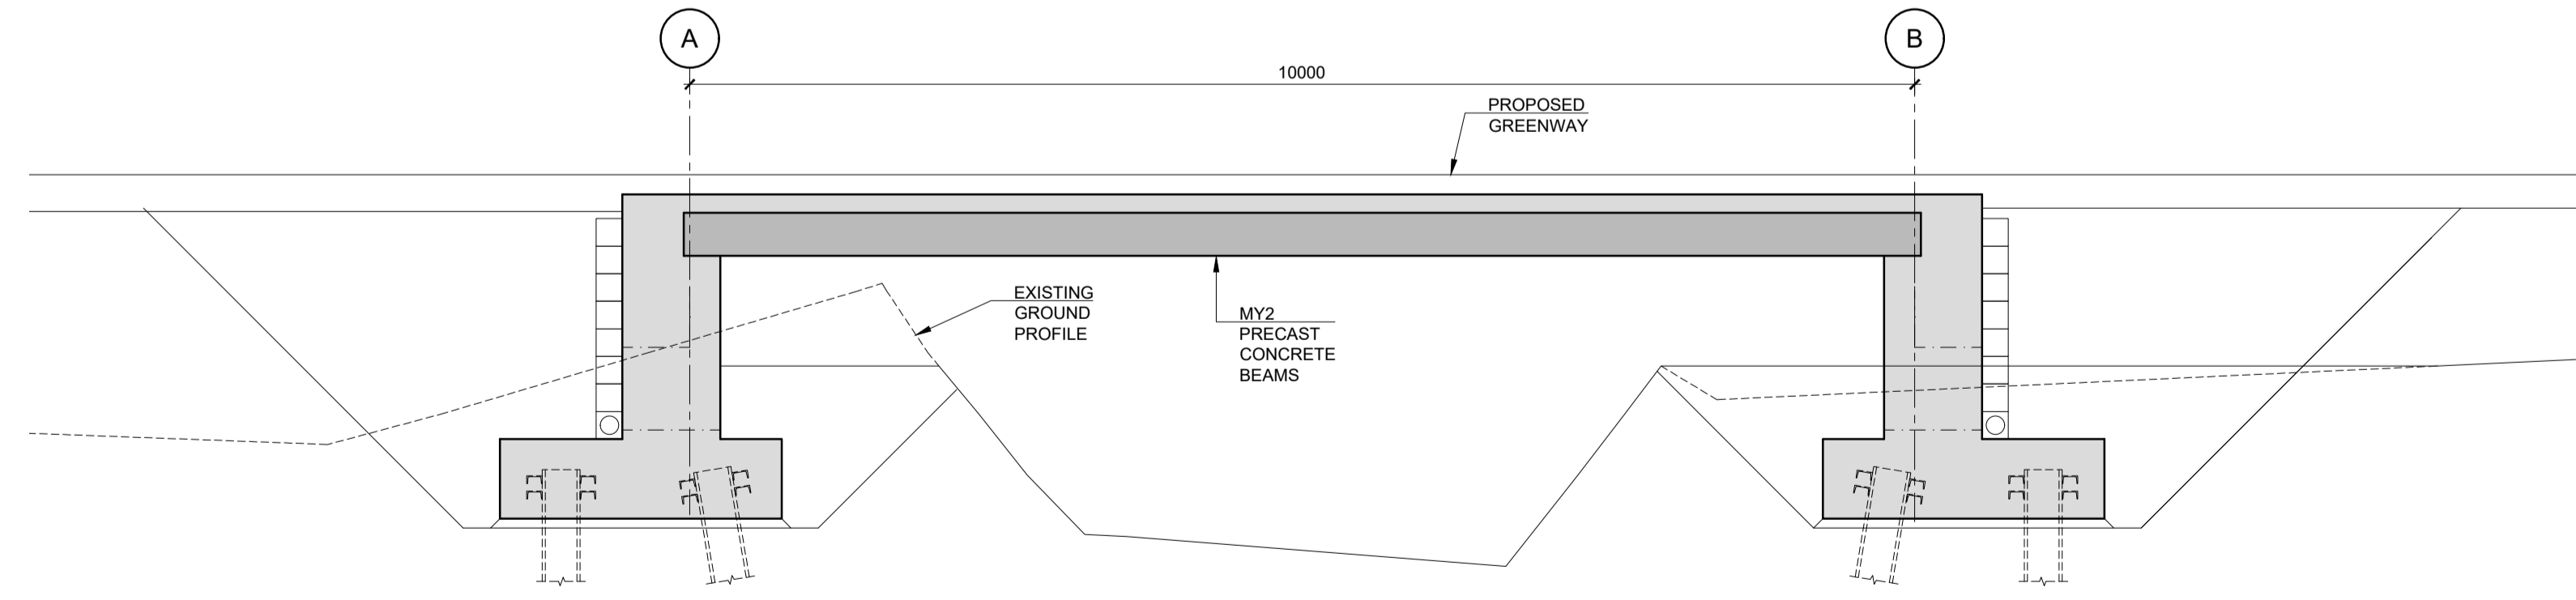


**STRUCTURE S03: LONG SECTION**  
 A1 SCALE 1:50  
 A3 SCALE 1:100

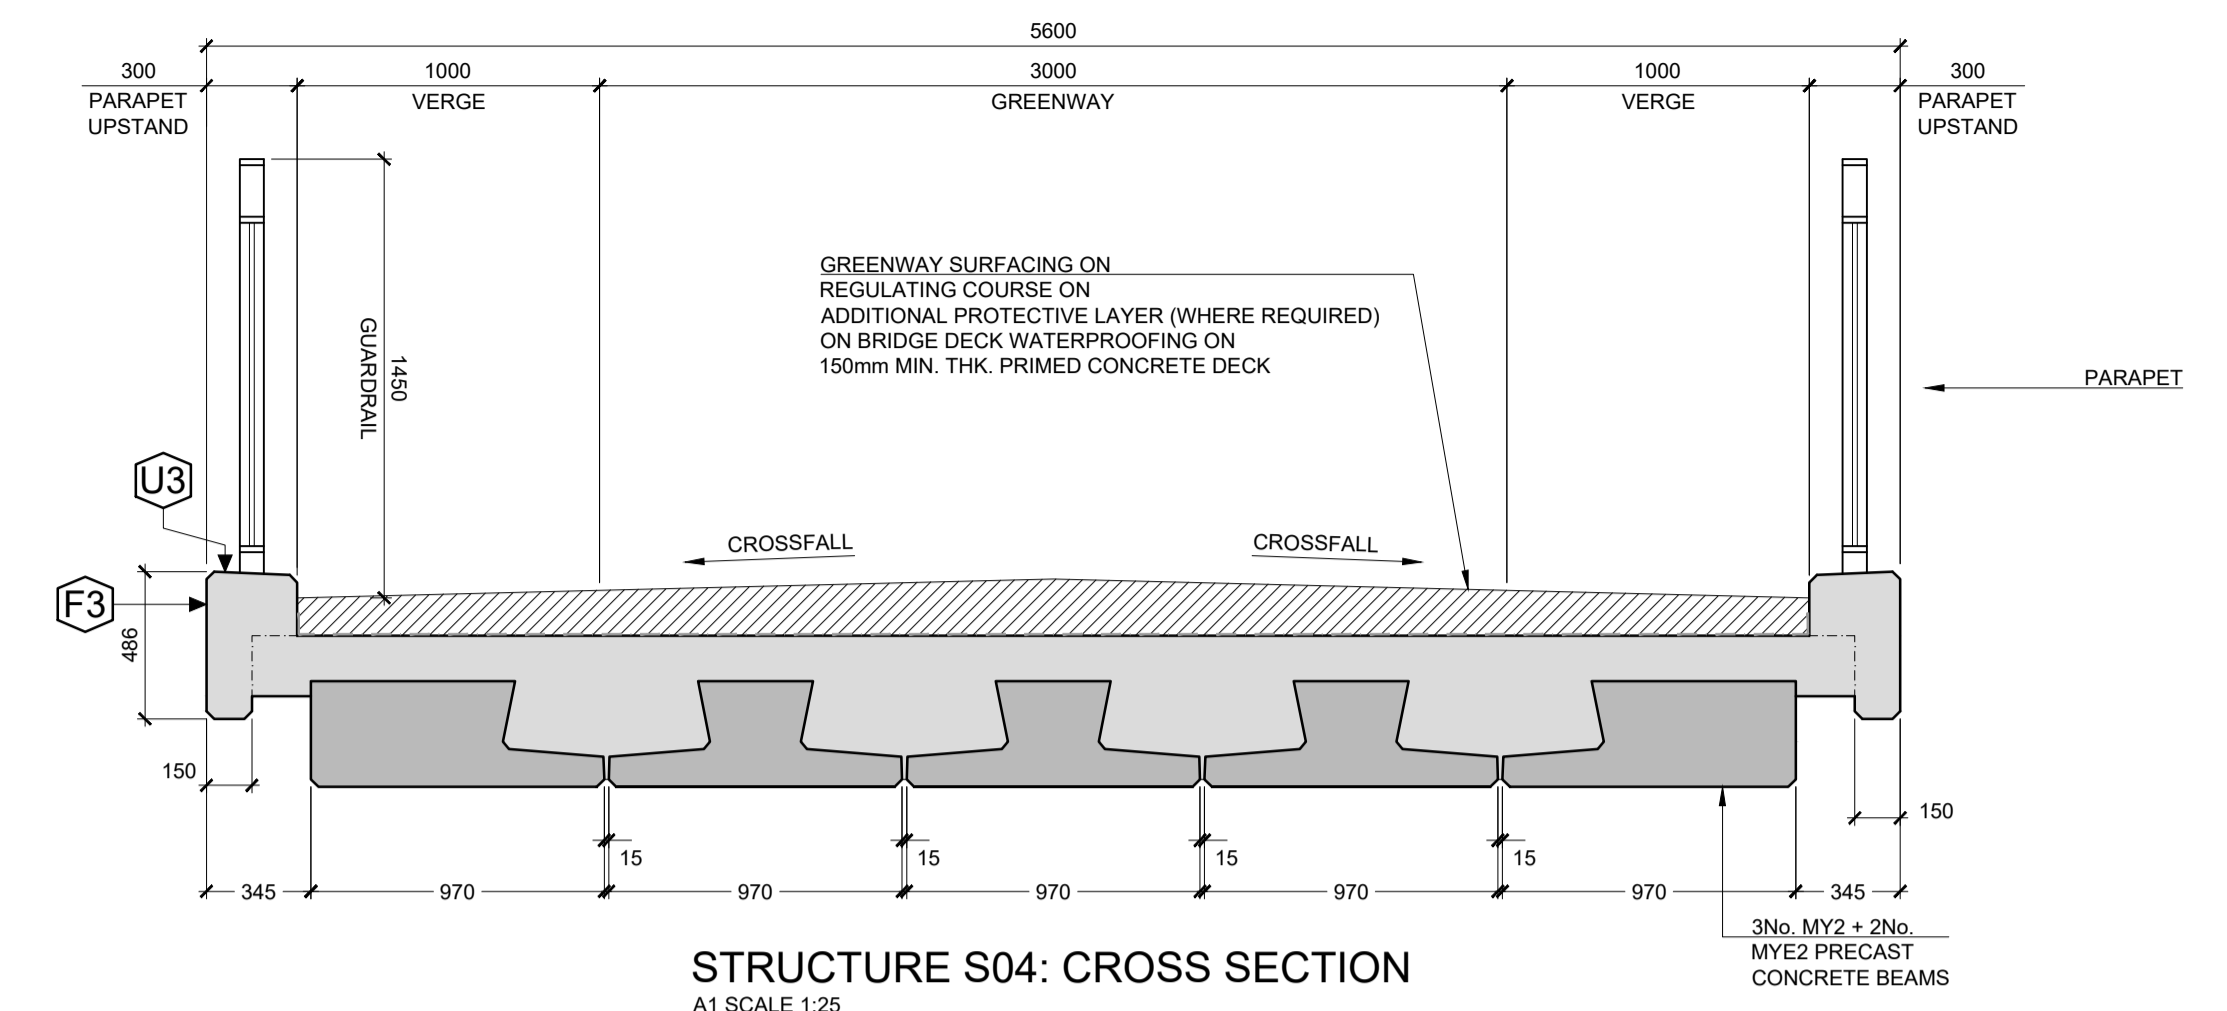

**STRUCTURE S04: CROSS SECTION**  
 A1 SCALE 1:25  
 A3 SCALE 1:50

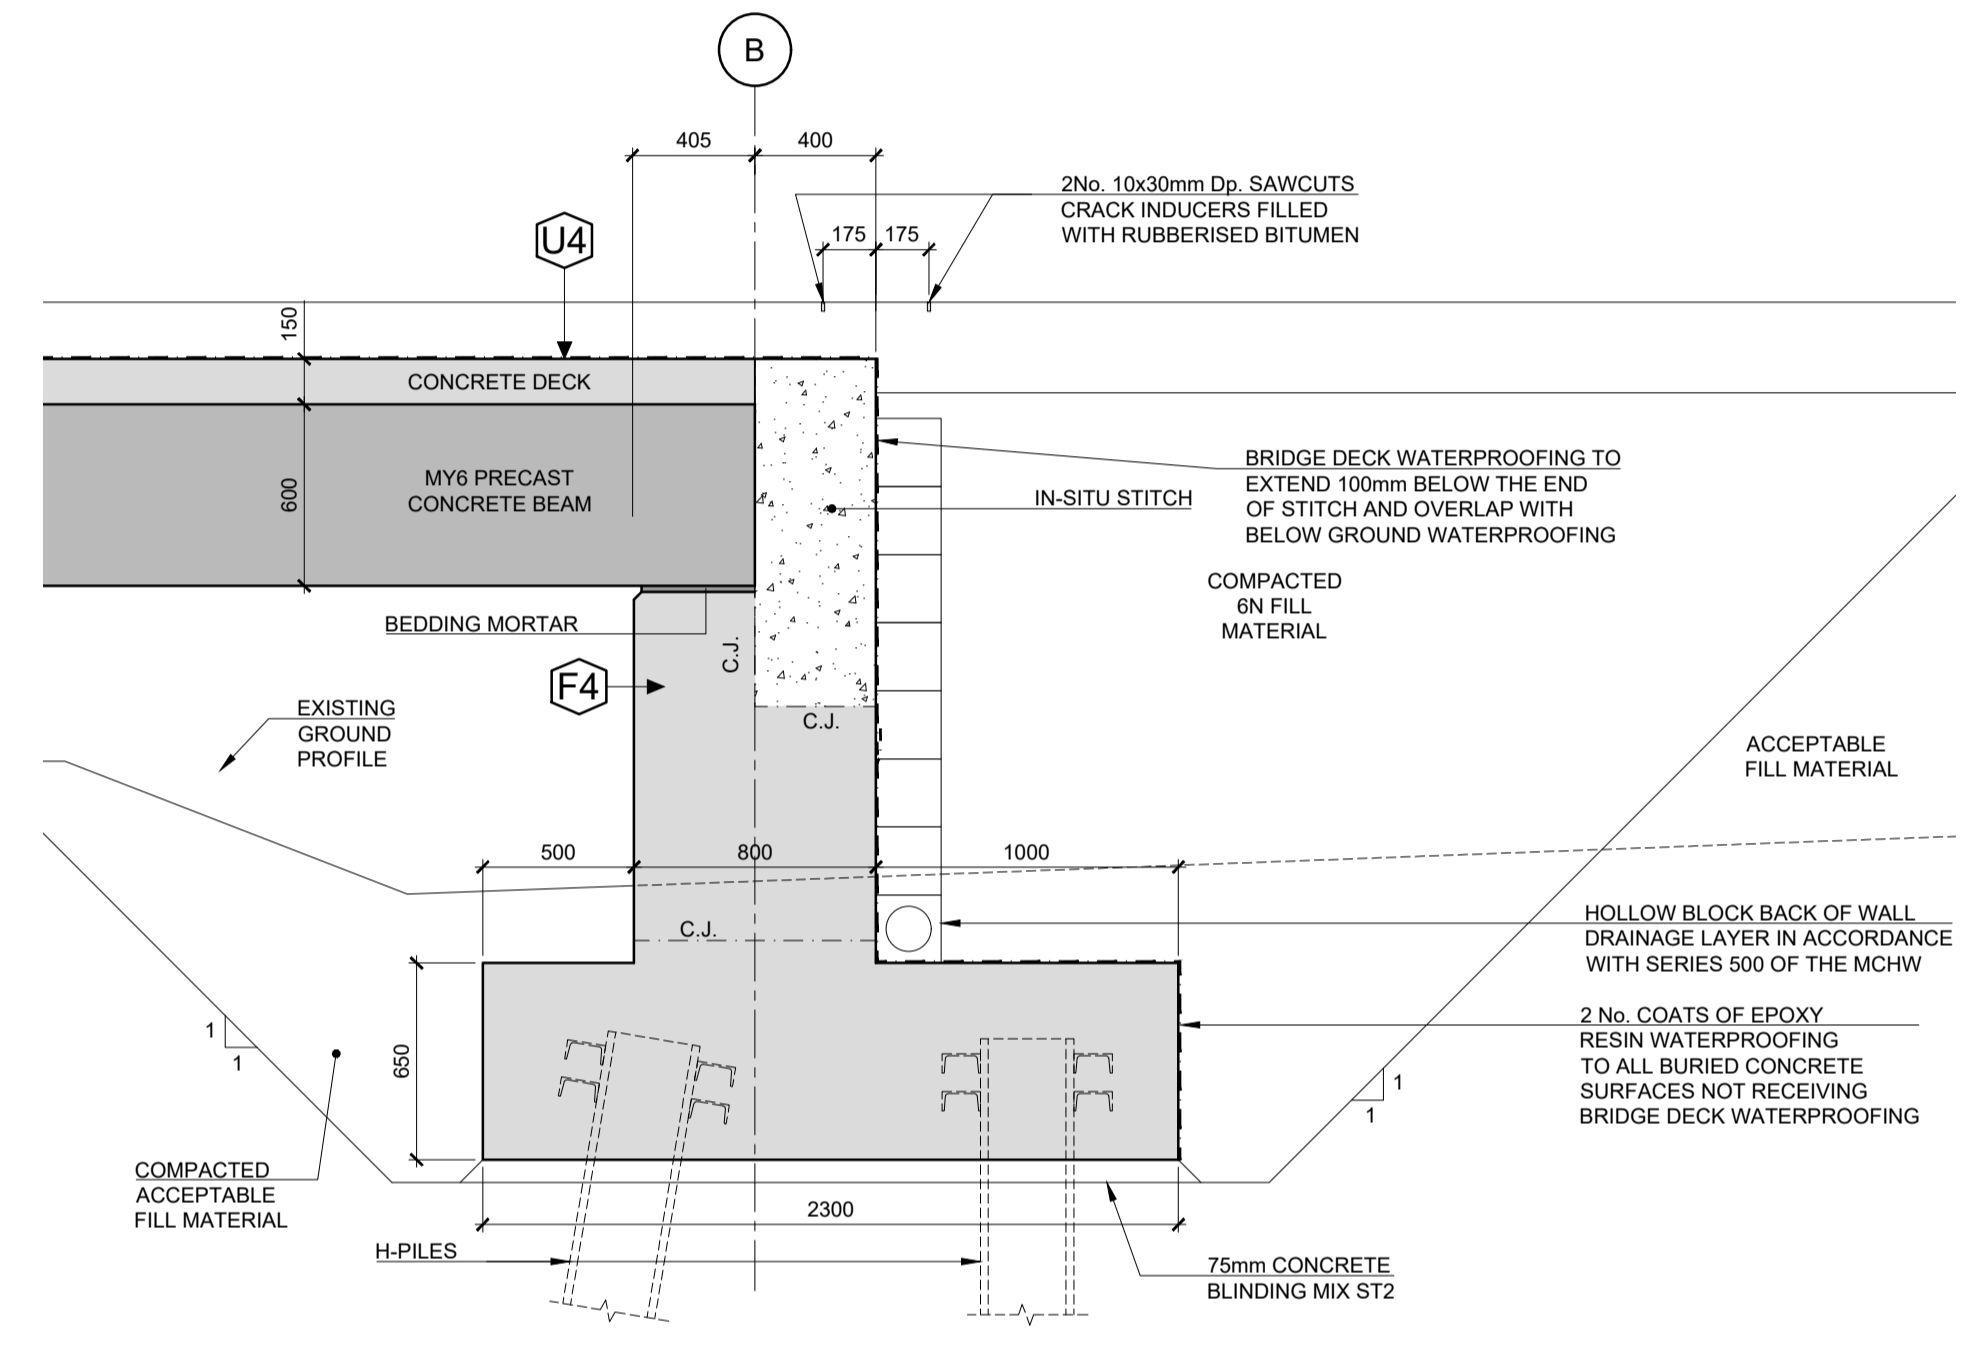

**TYPICAL ABUTMENT DETAILS**  
 A1 SCALE 1:25  
 A3 SCALE 1:50

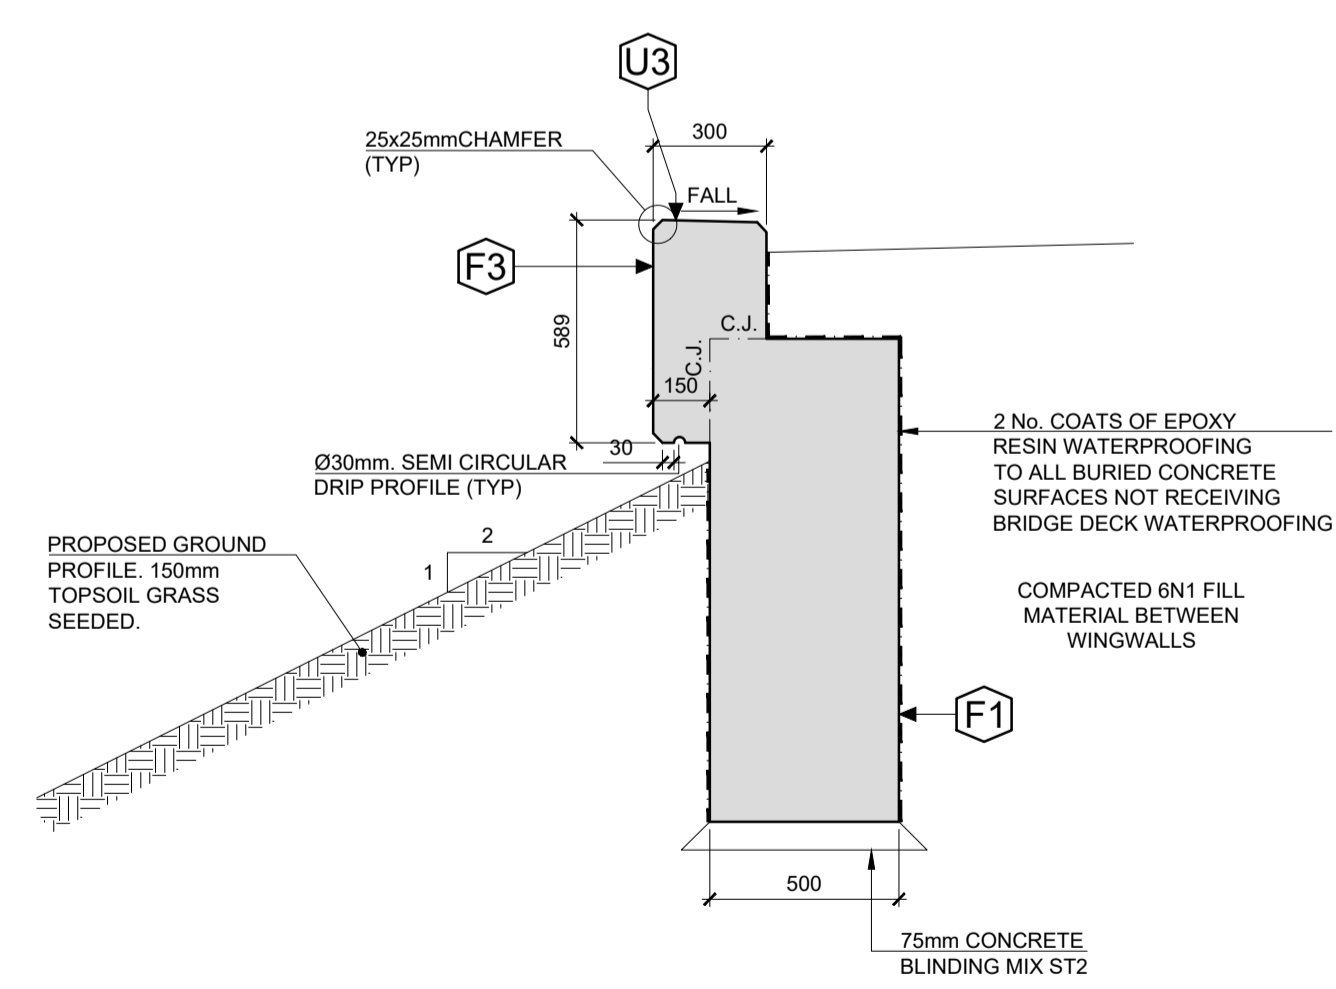


**TYPICAL WINGWALL CROSS SECTION**  
 A1 SCALE 1:20  
 A3 SCALE 1:40




**ROUGHAN & O'DONOVAN**  
 CONSULTING ENGINEERS  
 Offices:  
 Dublin - Sandycroft & Santry  
 Leeds - Otley  
 Ireland 1+353 (0) 1 294 0800  
 UK 1+44 (0) 113 360 1720


Project Title		Drawing Title:	
WEST CLARE RAILWAY GREENWAY SECTION 1: KILRUSH TO KILKEE		GENERAL ARRANGEMENTS DETAILS OF STRUCTURE S03 SHEET 1	
Drawn: LA	File:	Status: E.I.A.R.	
Designed: MCR	Job No: 21.121	Checked: DN	Scale: As Shown
Approved: EOC	Date: May 2026	Fig 4.54	Rev: P0

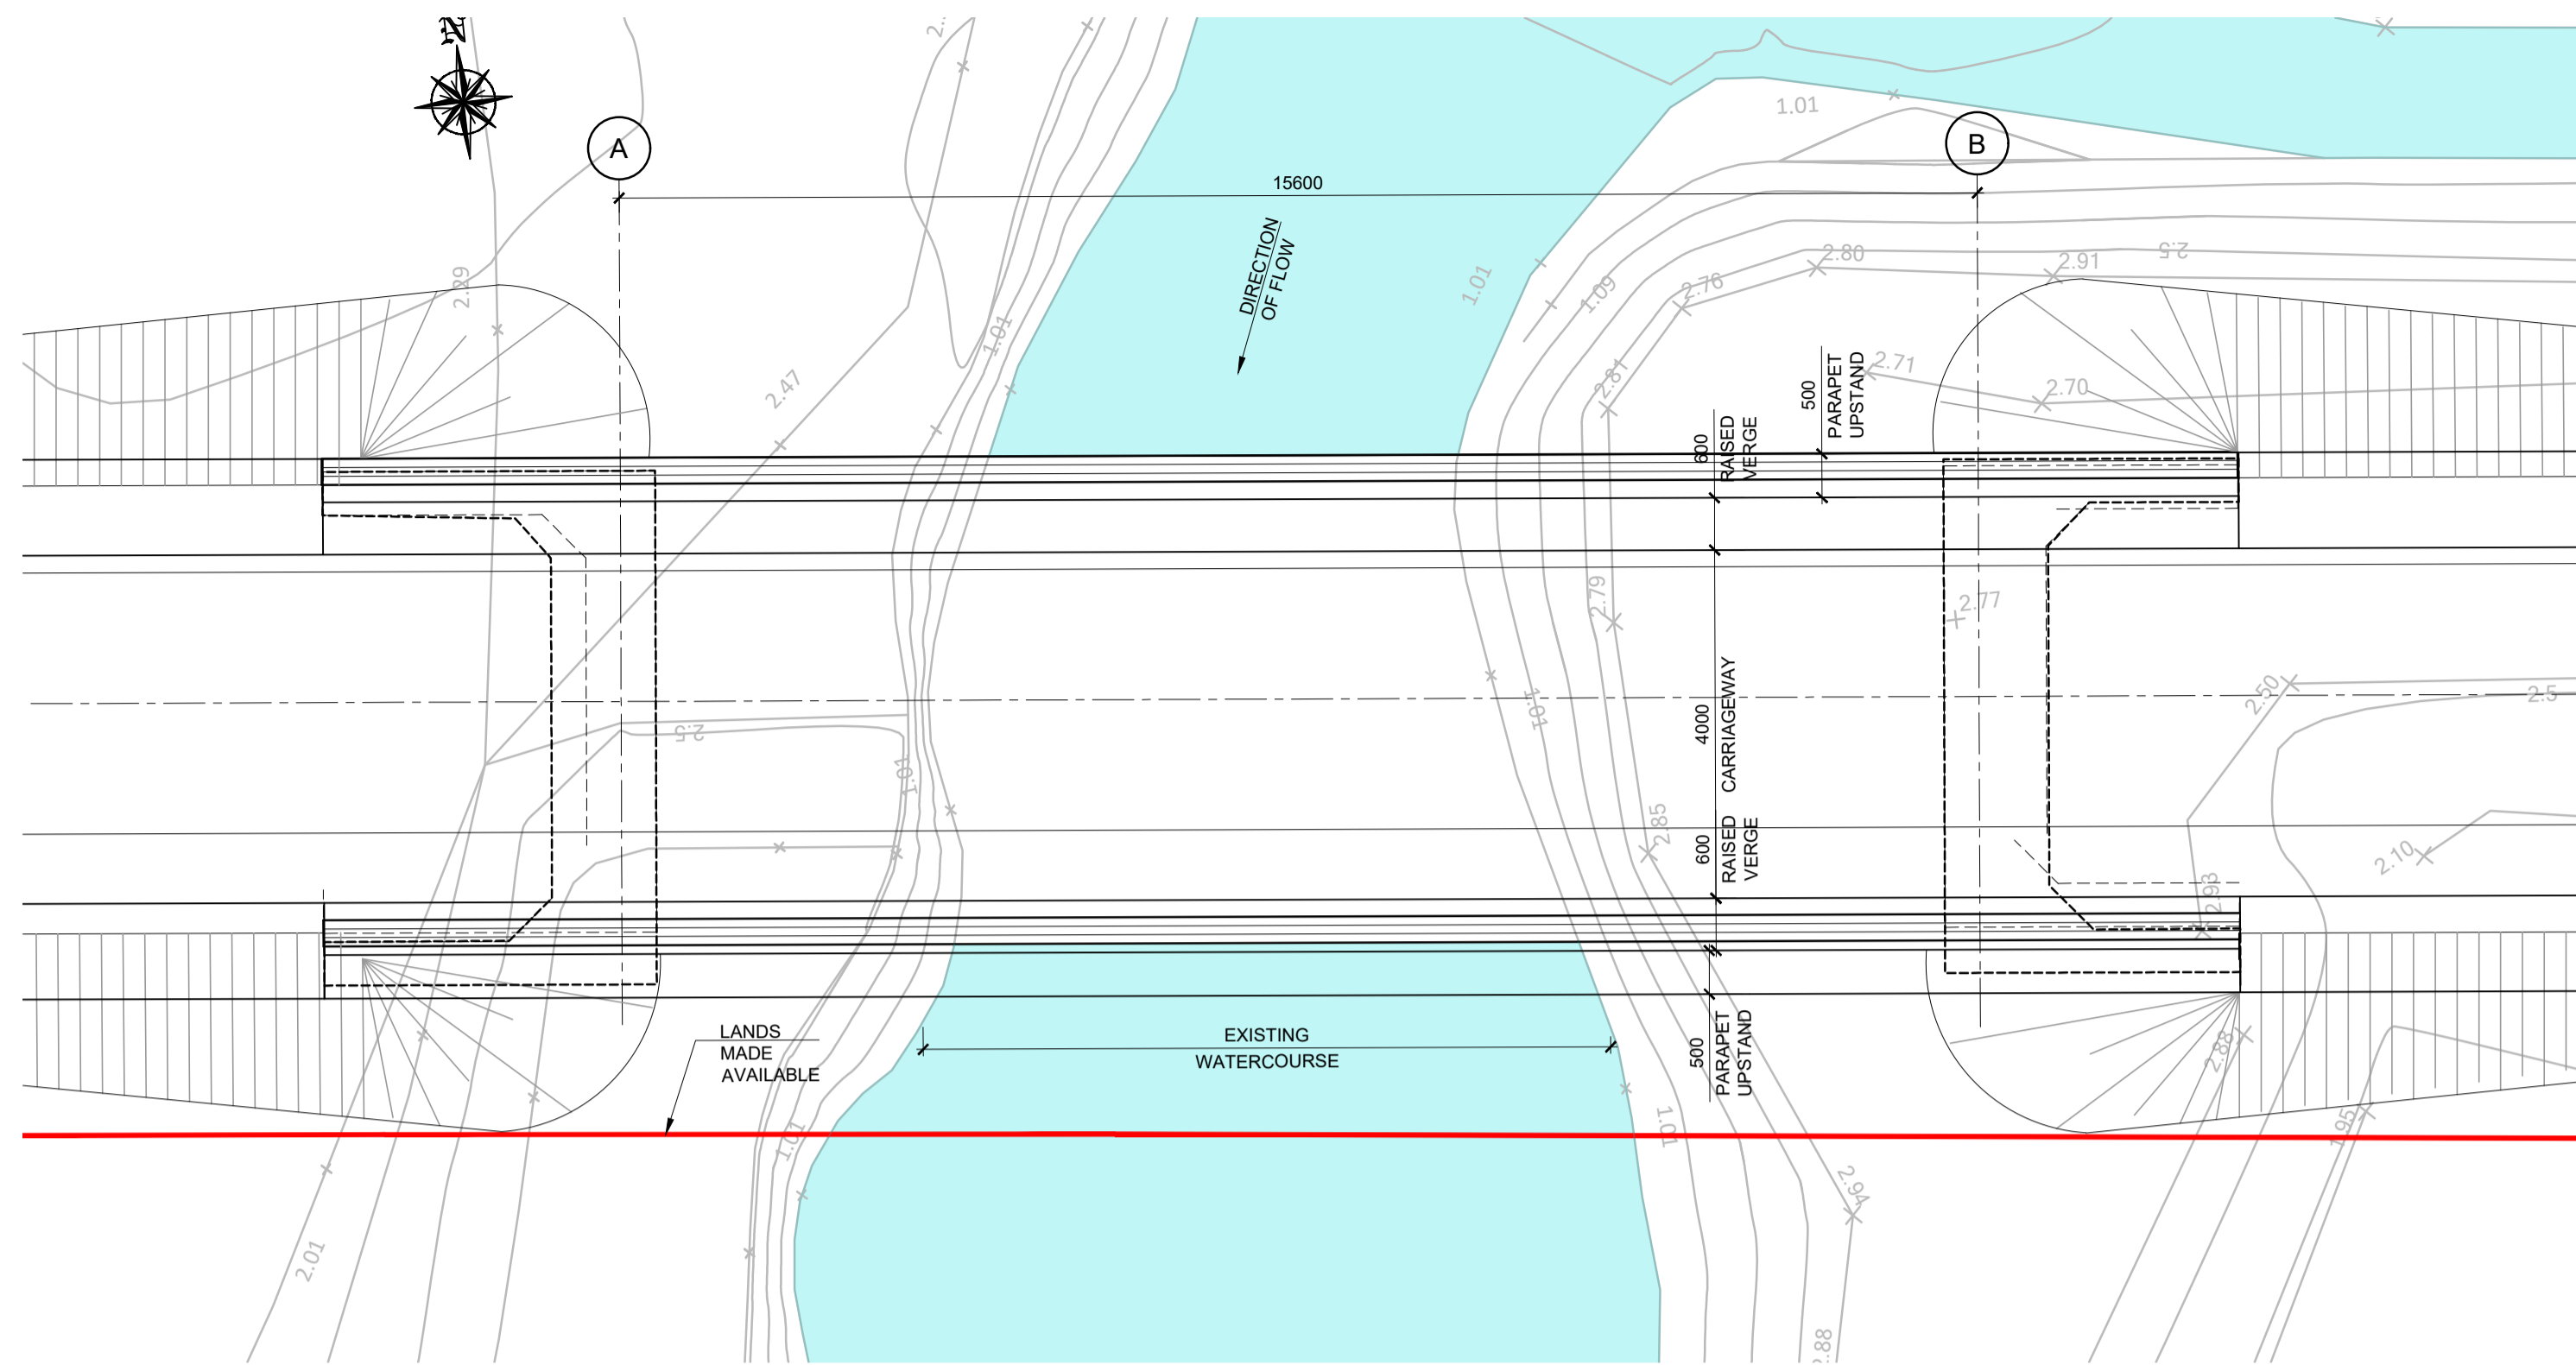


**STRUCTURE S04: PLAN**  
A1 SCALE 1:75  
A3 SCALE 1:150

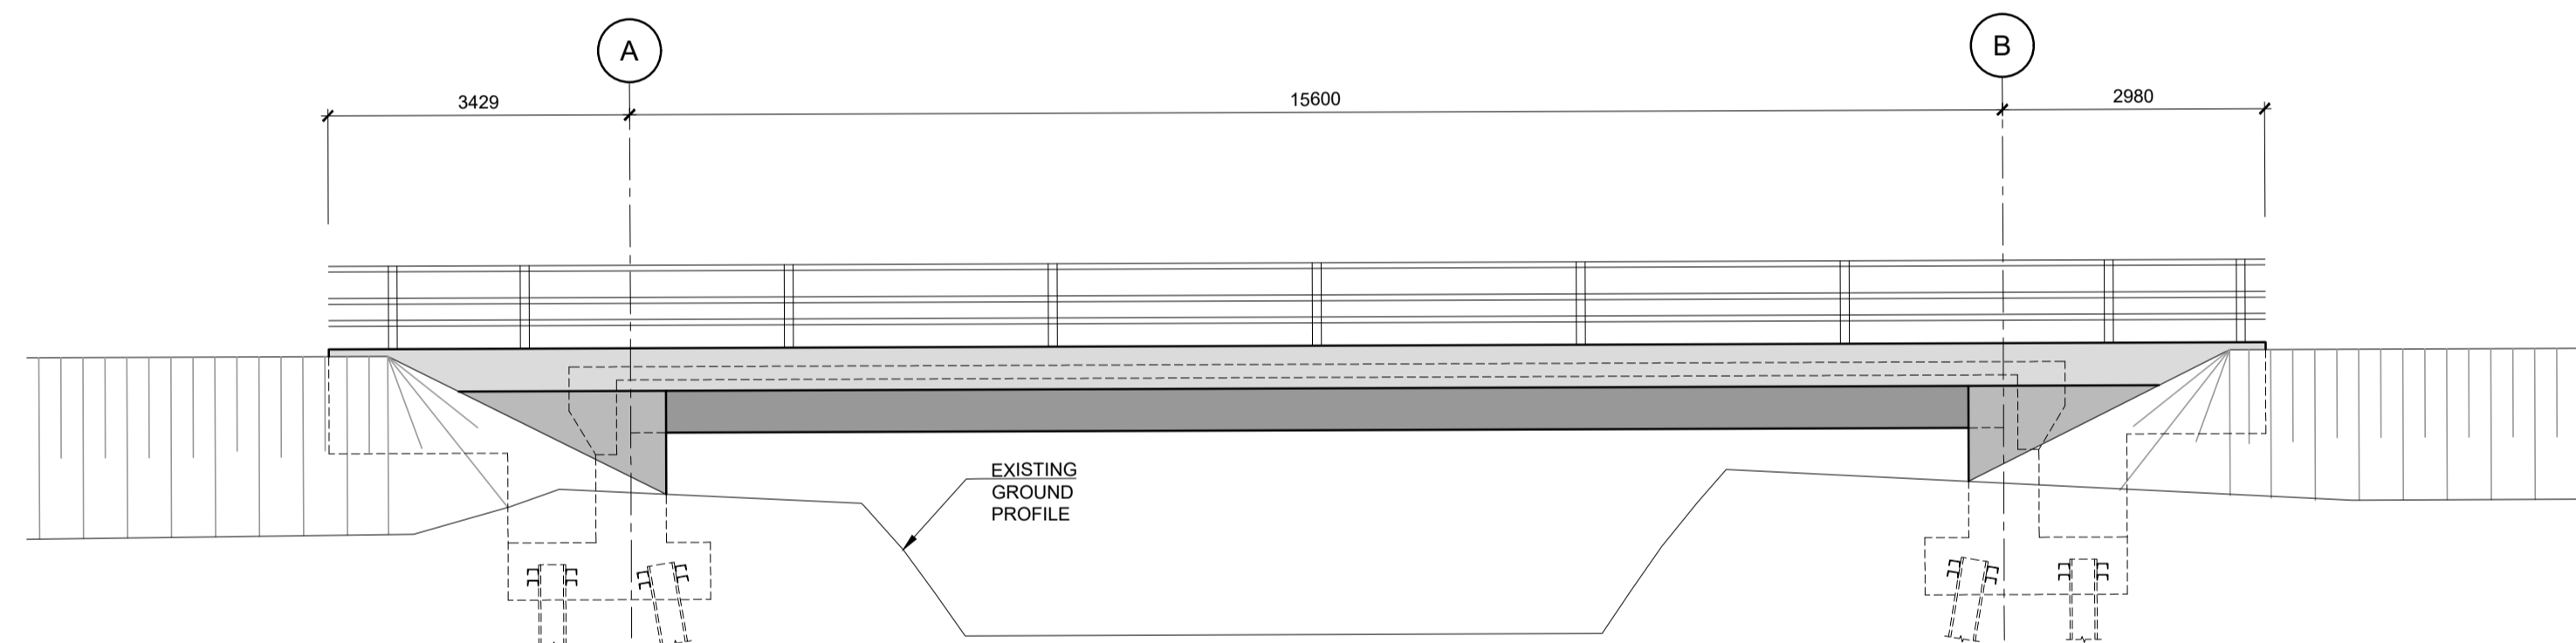


**STRUCTURE S04: ELEVATION**  
A1 SCALE 1:75  
A3 SCALE 1:150

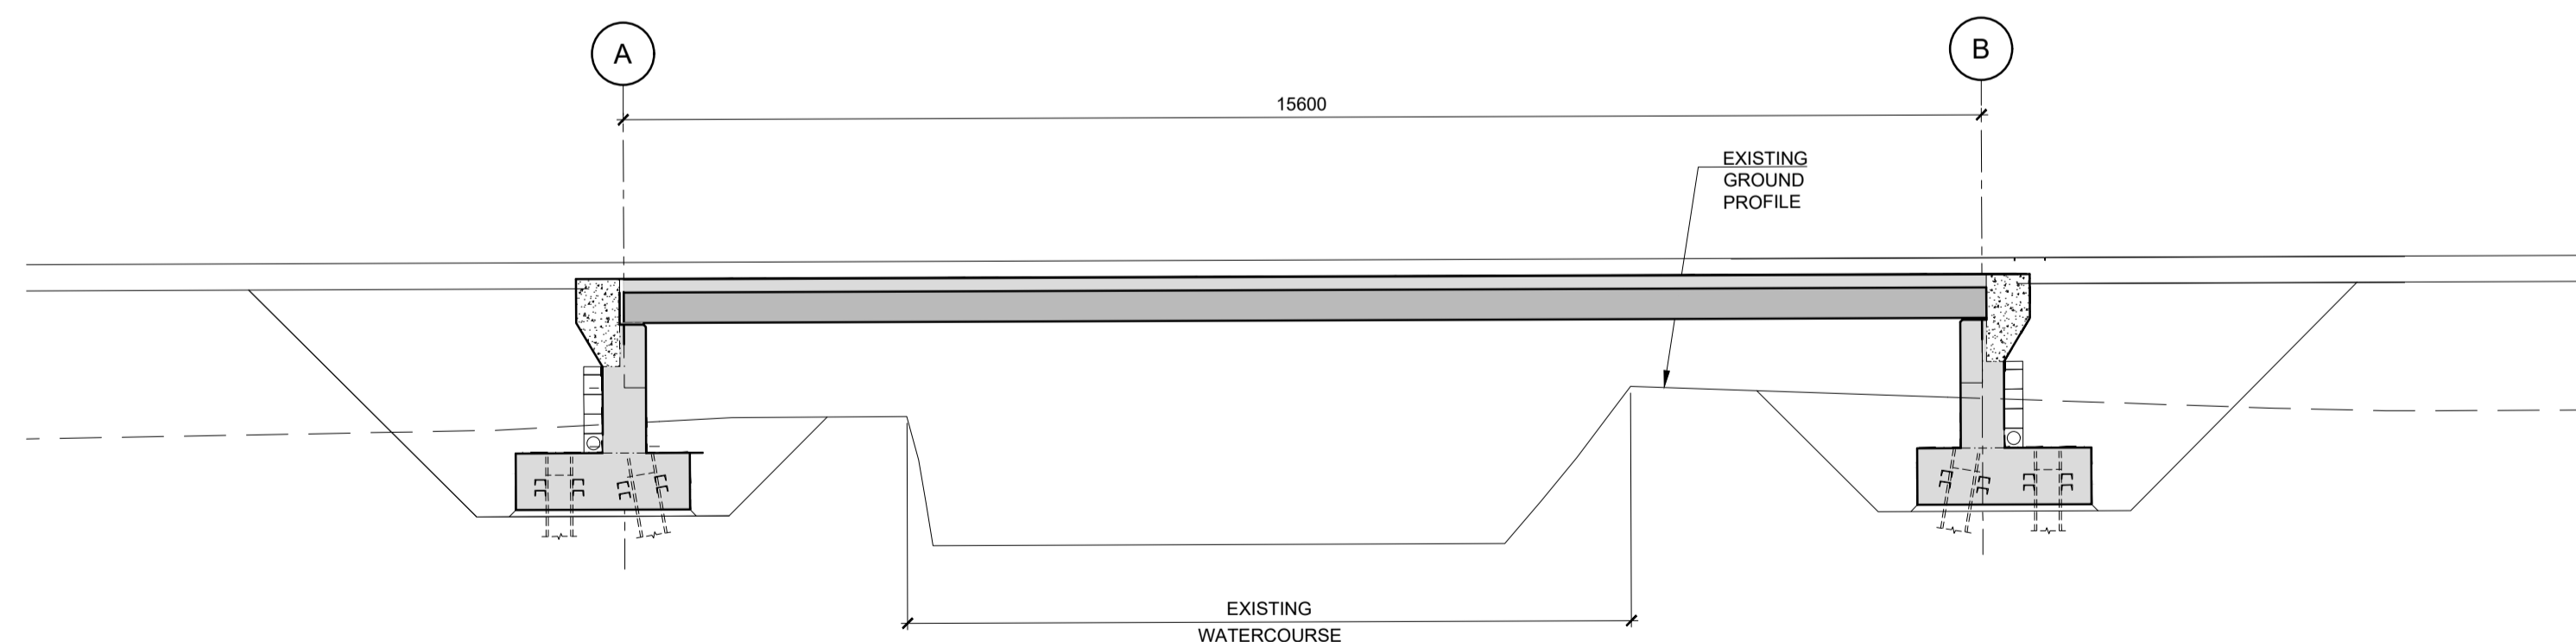


**STRUCTURE S04: LONG SECTION**  
A1 SCALE 1:75  
A3 SCALE 1:150

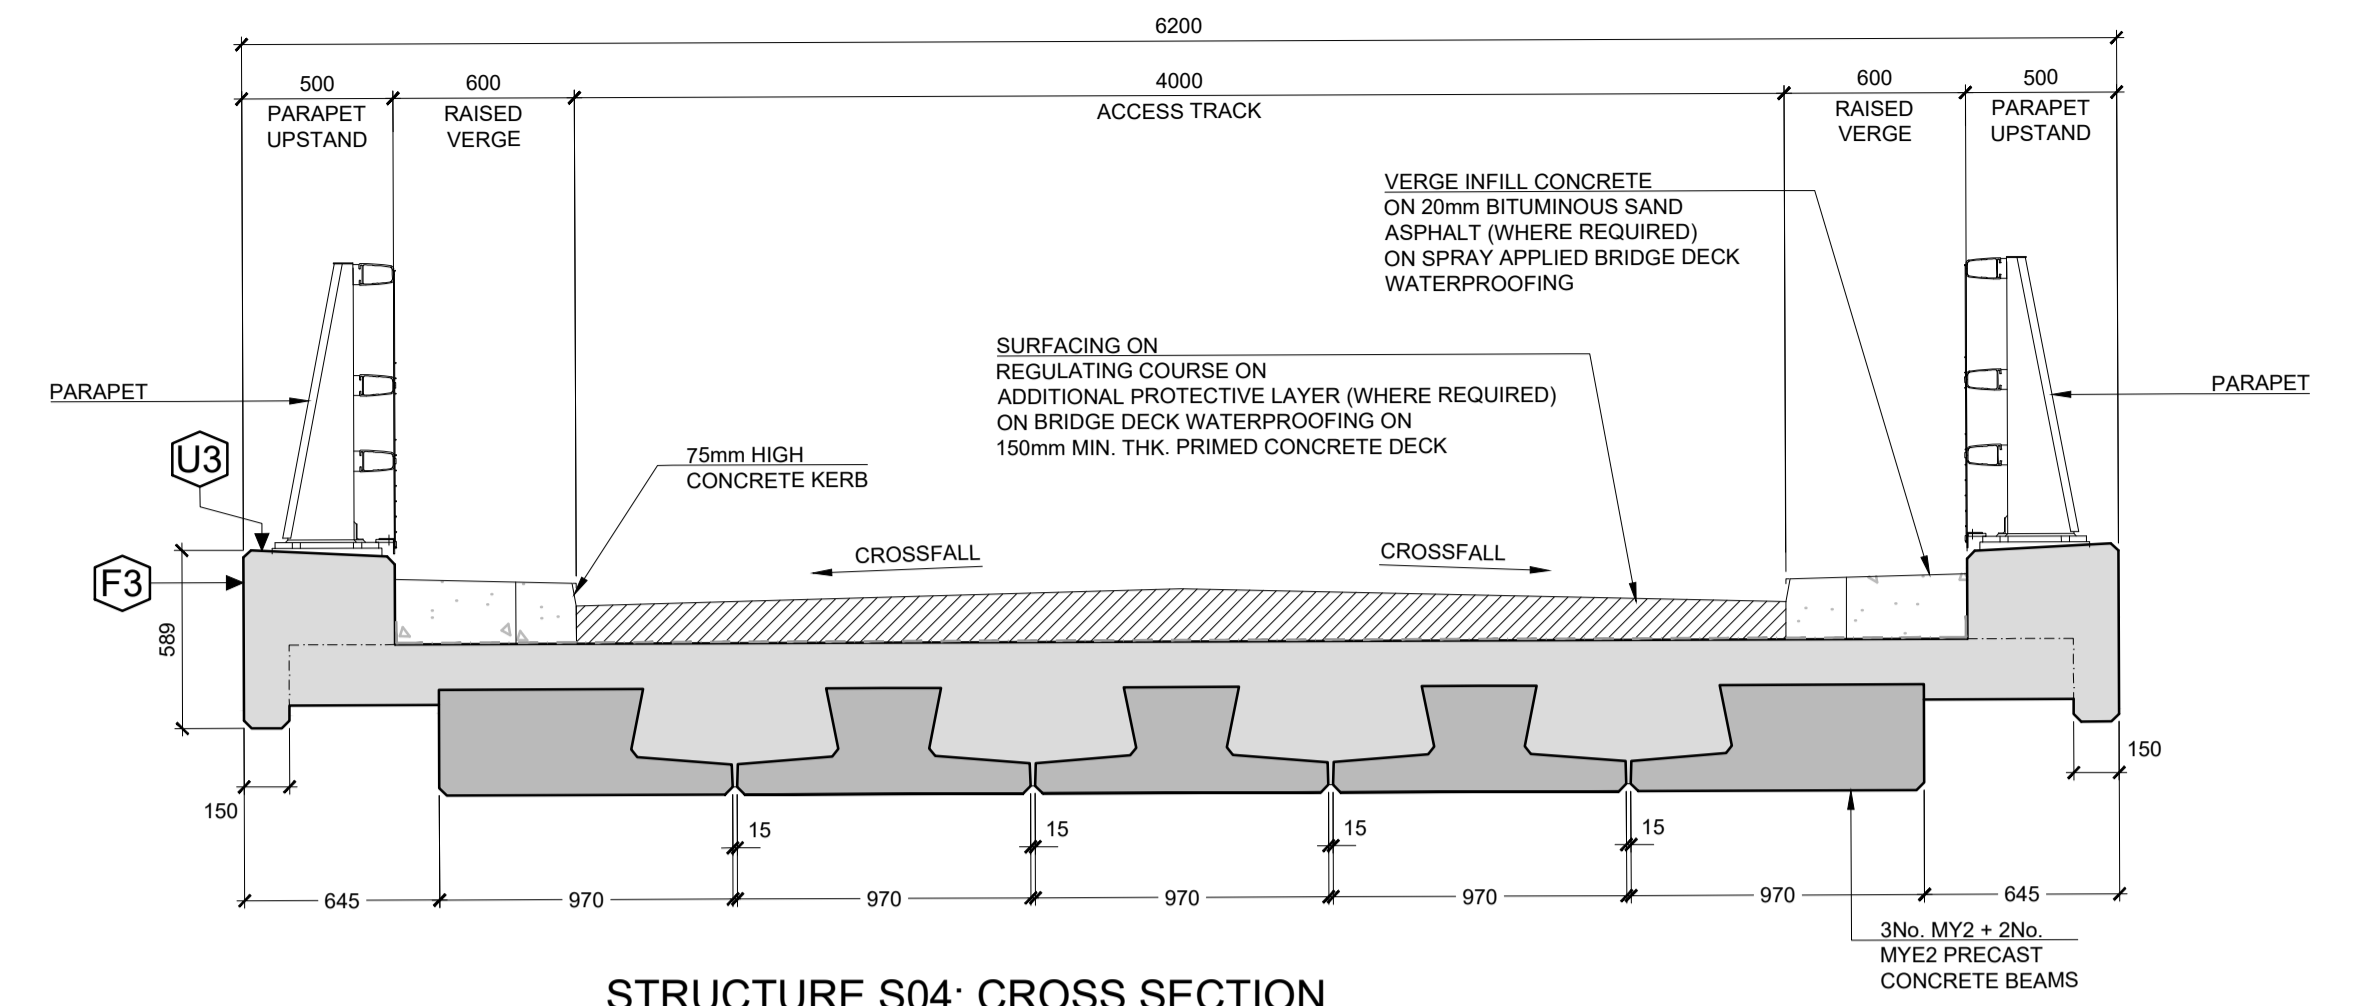

**STRUCTURE S04: CROSS SECTION**  
A1 SCALE 1:25  
A3 SCALE 1:50

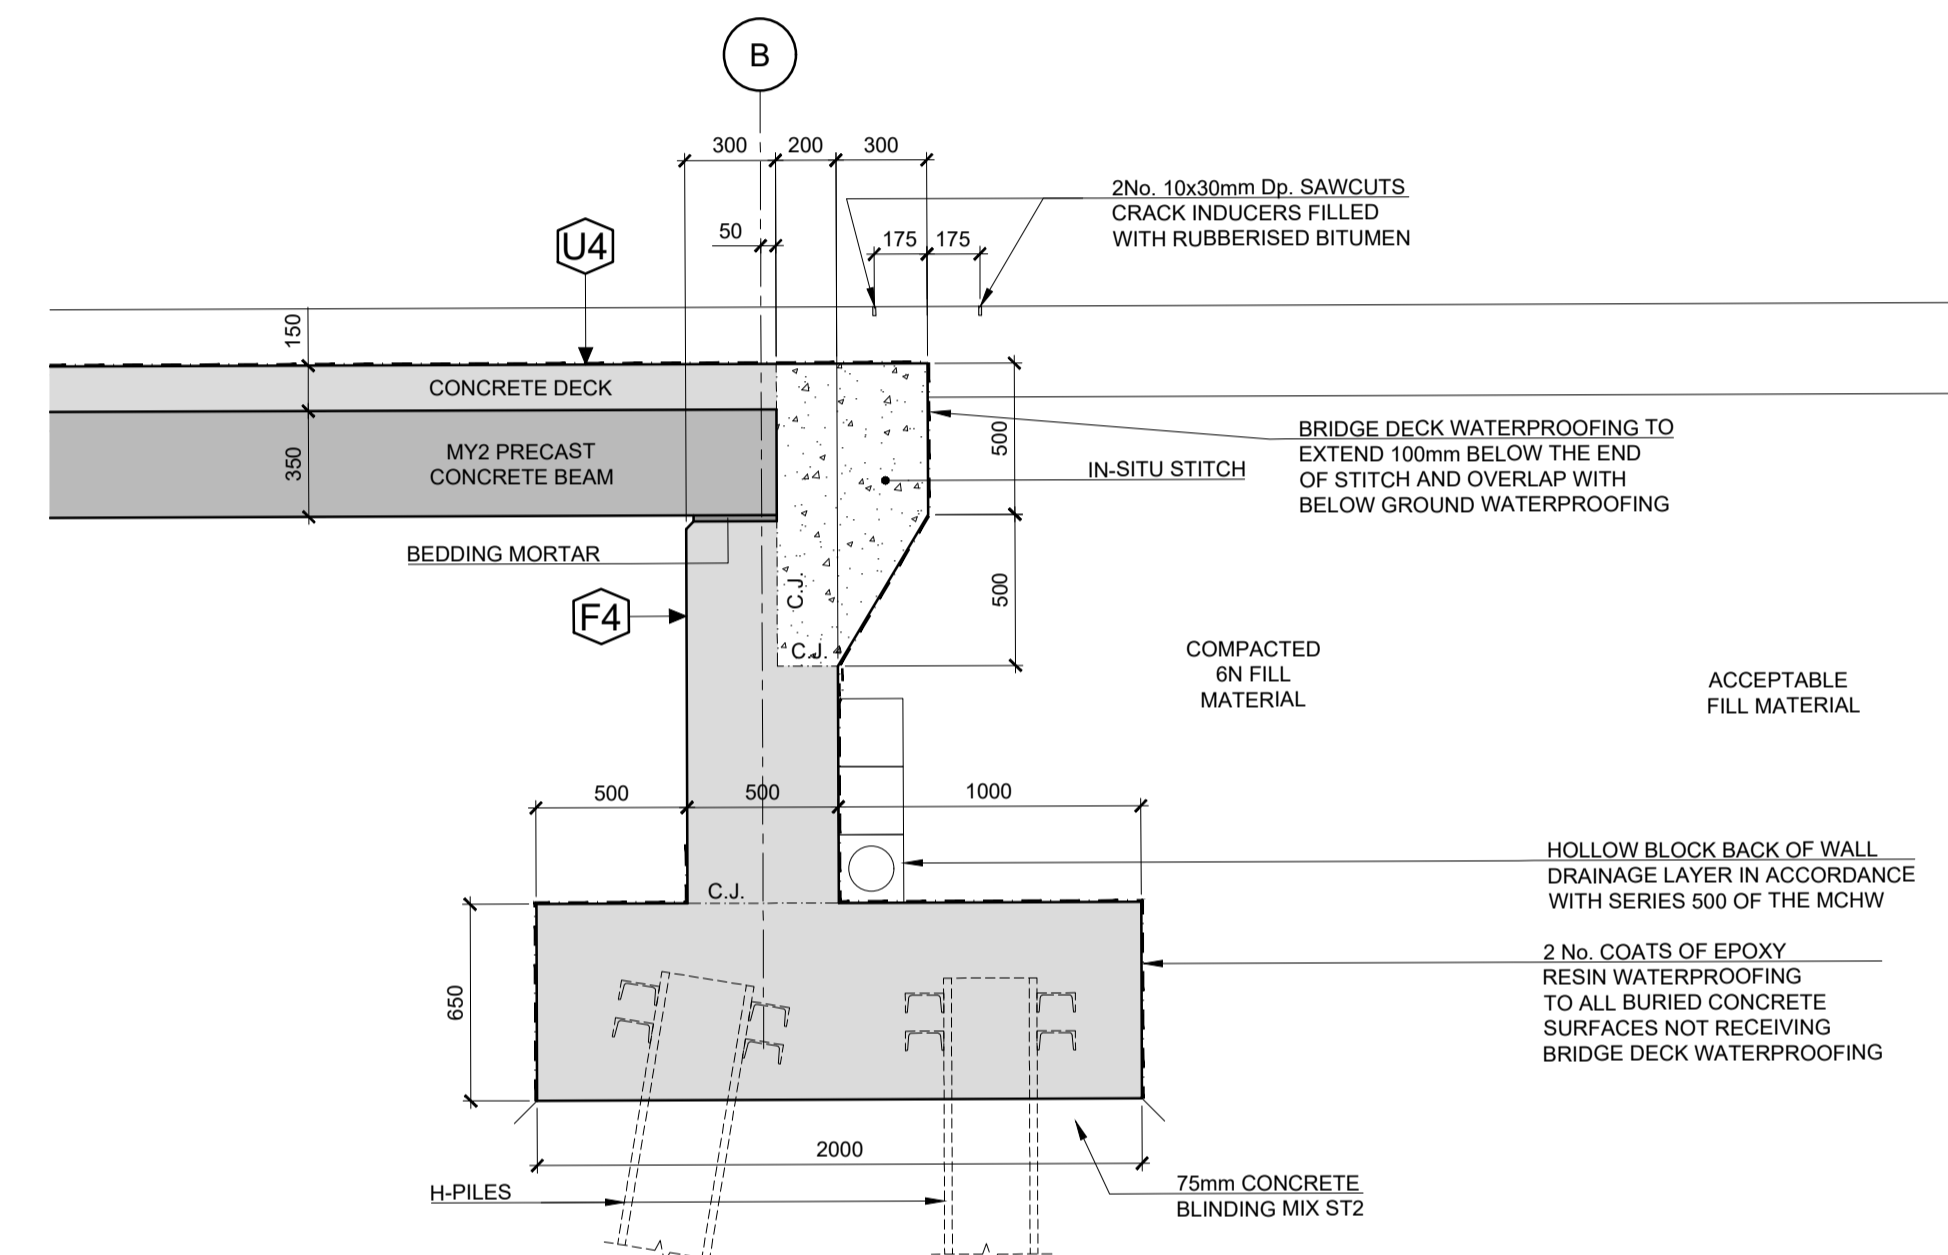

**TYPICAL ABUTMENT DETAILS**  
A1 SCALE 1:25  
A3 SCALE 1:50

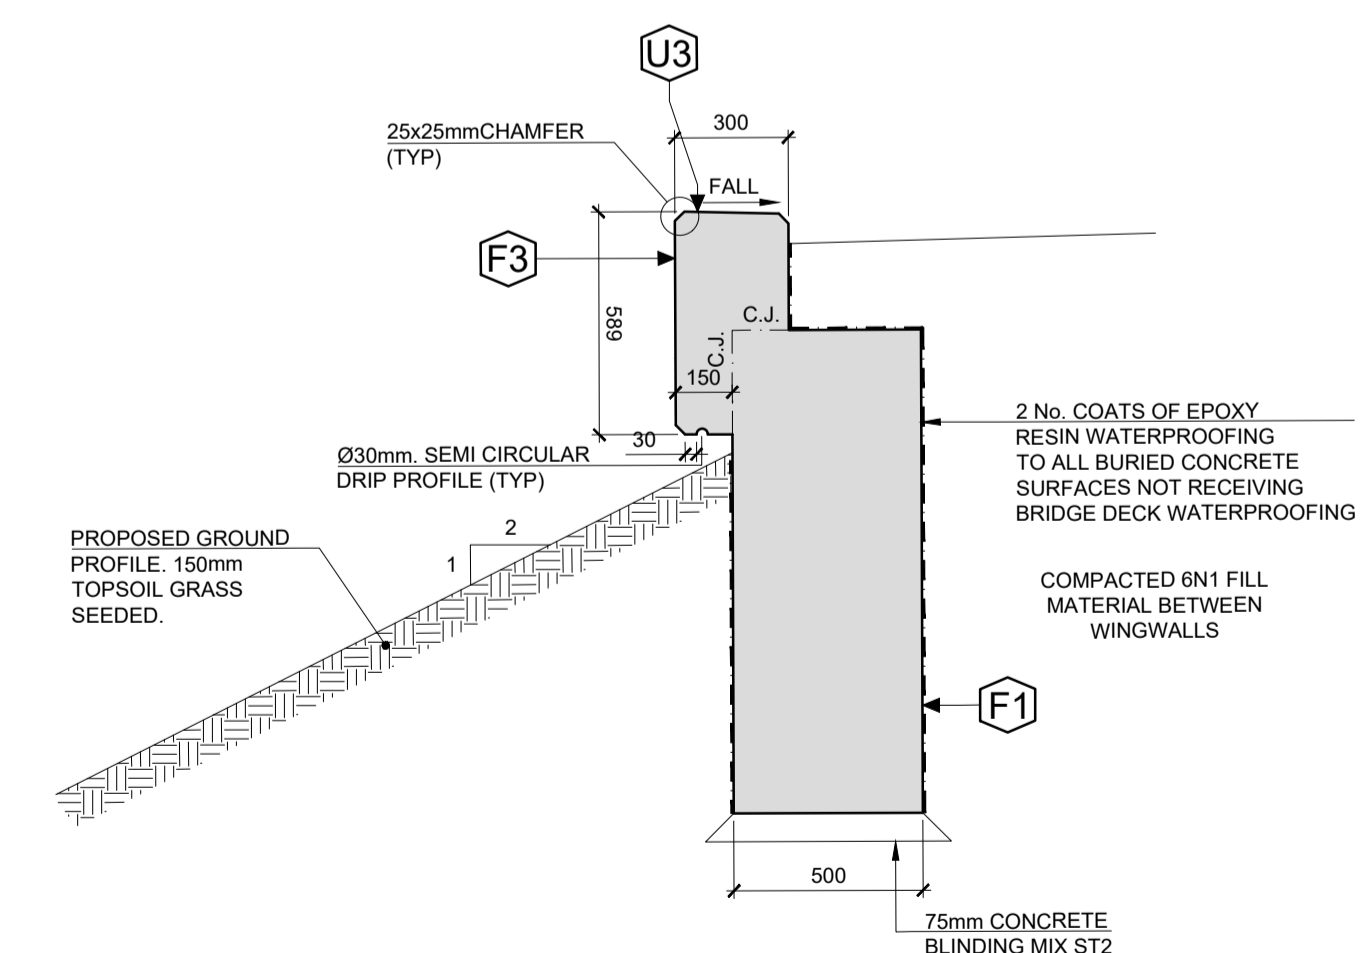

**TYPICAL WINGWALL CROSS SECTION**  
A1 SCALE 1:20  
A3 SCALE 1:40

**NOTES:**

1. ALL DIMENSIONS ARE IN MILLIMETRES UNLESS NOTED OTHERWISE.
2. ALL COORDINATES ARE TO IRISH TRANSVERSE MERCATOR (ITM).
3. ALL LEVELS ARE TO ORDINANCE DATUM MALIN HEAD.




ROUGHAN & O'DONOVAN  
CONSULTING ENGINEERS

Offices:  
Dublin - Sandford & Santry  
Leeds - Otley  
Ireland 1+353 (0) 1 294 0800  
UK 1+44 (0) 113 360 1720


Project Title		Drawing Title	
WEST CLARE RAILWAY GREENWAY SECTION 1: KILRUSH TO KILKEE		GENERAL ARRANGEMENTS DETAILS OF STRUCTURE S04 SHEET 1	
Drawn: LA	File:	Status: E.I.A.R.	
Designed: MCR	Job No: 21.121		
Checked: DN	Scale: As Shown	Drawing No: Fig 4.55	Rev: P0
Approved: EOC	Date: May 2026		

DO NOT SCALE USE FIGURED DIMENSIONS ONLY




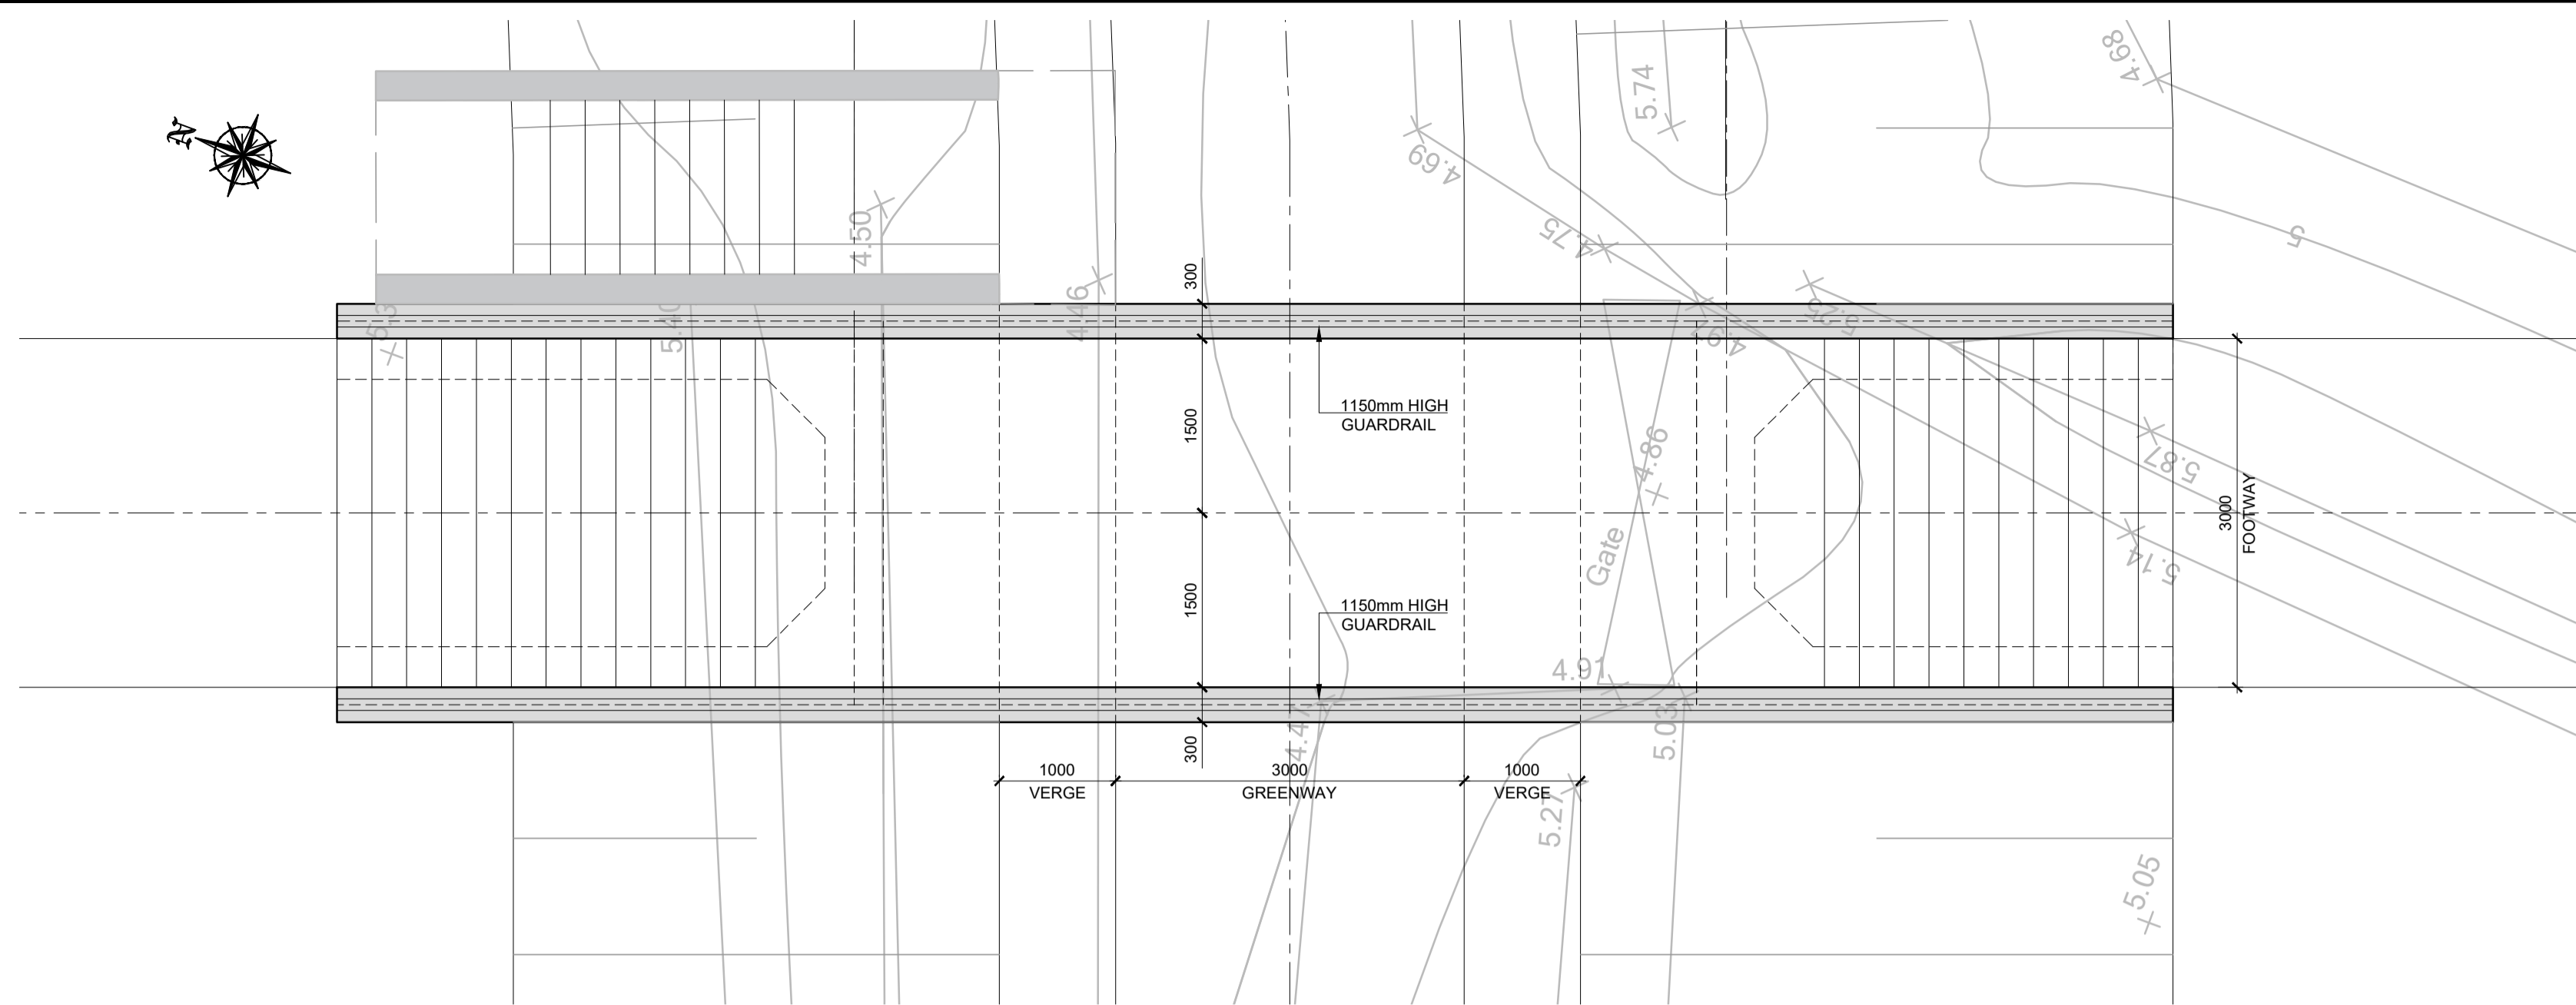


STRUCTURE S06: PLAN  
A1 SCALE 1:50  
A3 SCALE 1:100

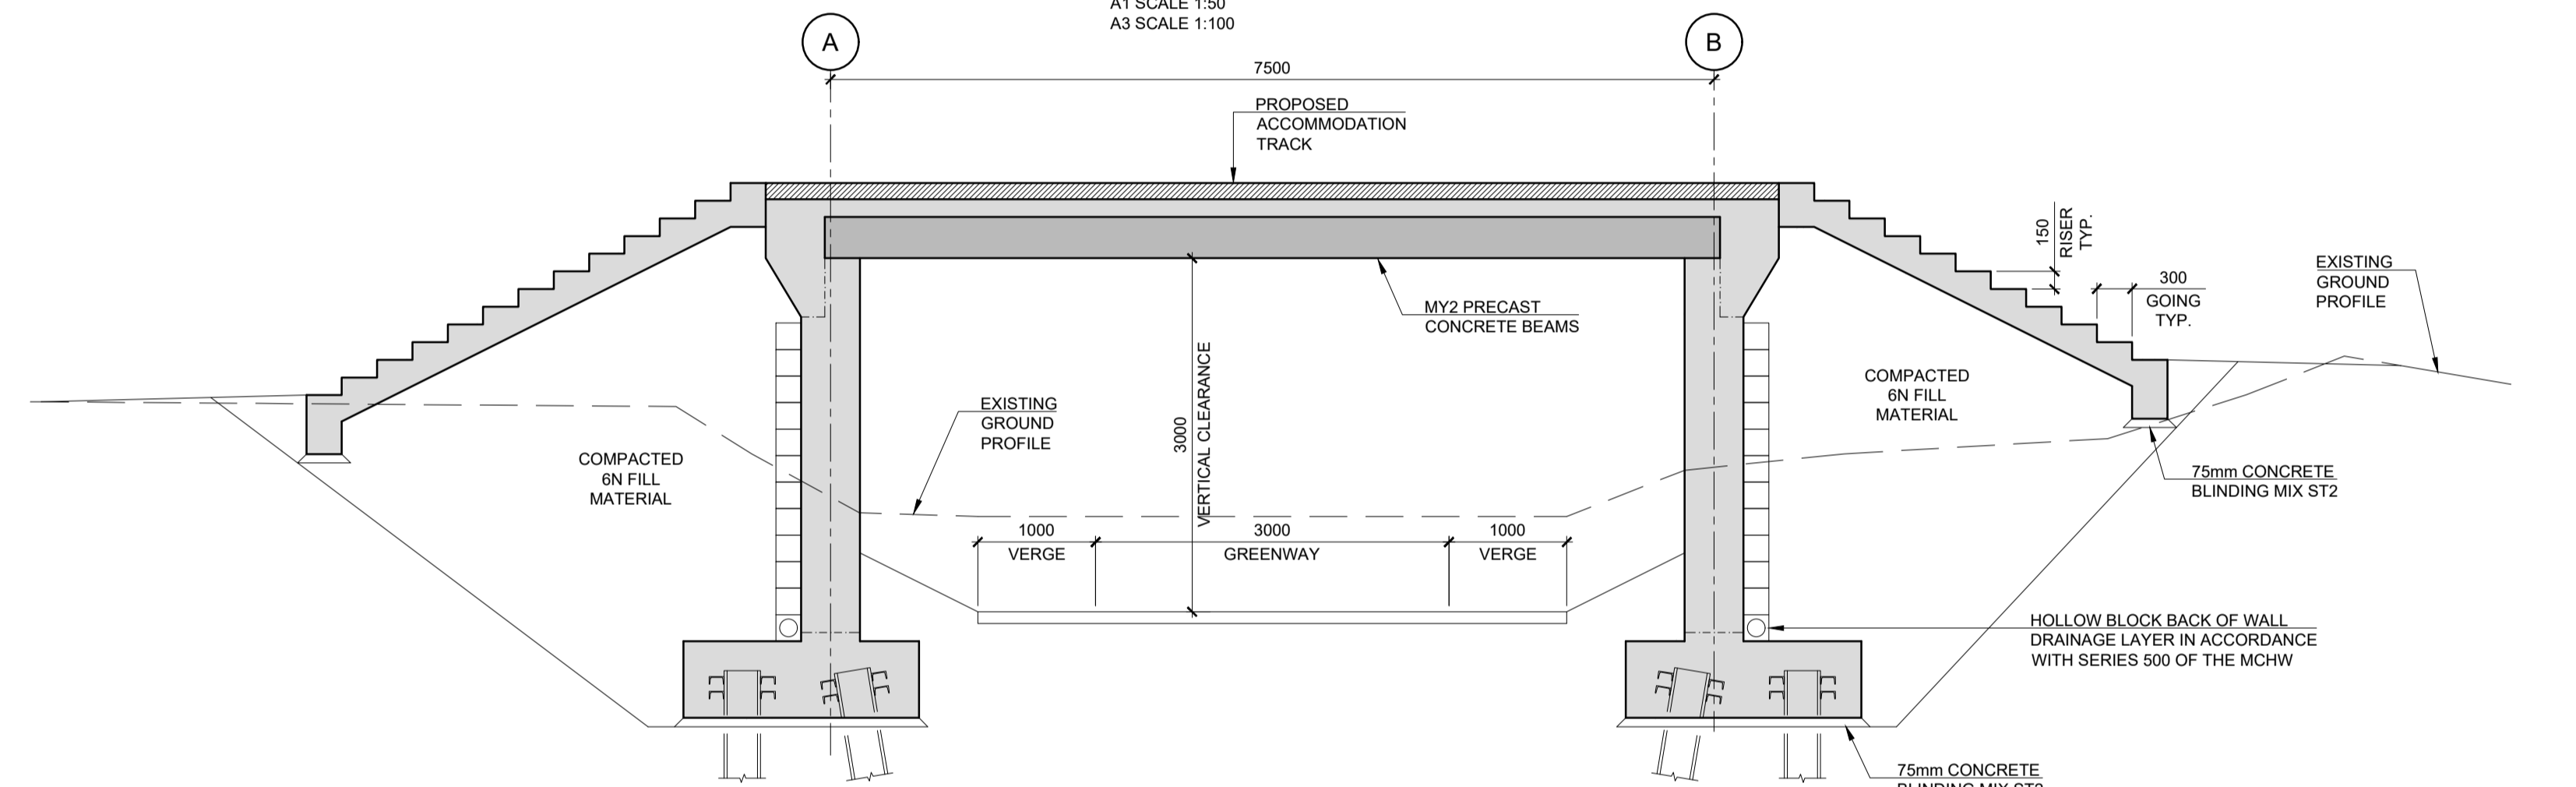


STRUCTURE S06: LONG SECTION  
A1 SCALE 1:50  
A3 SCALE 1:100

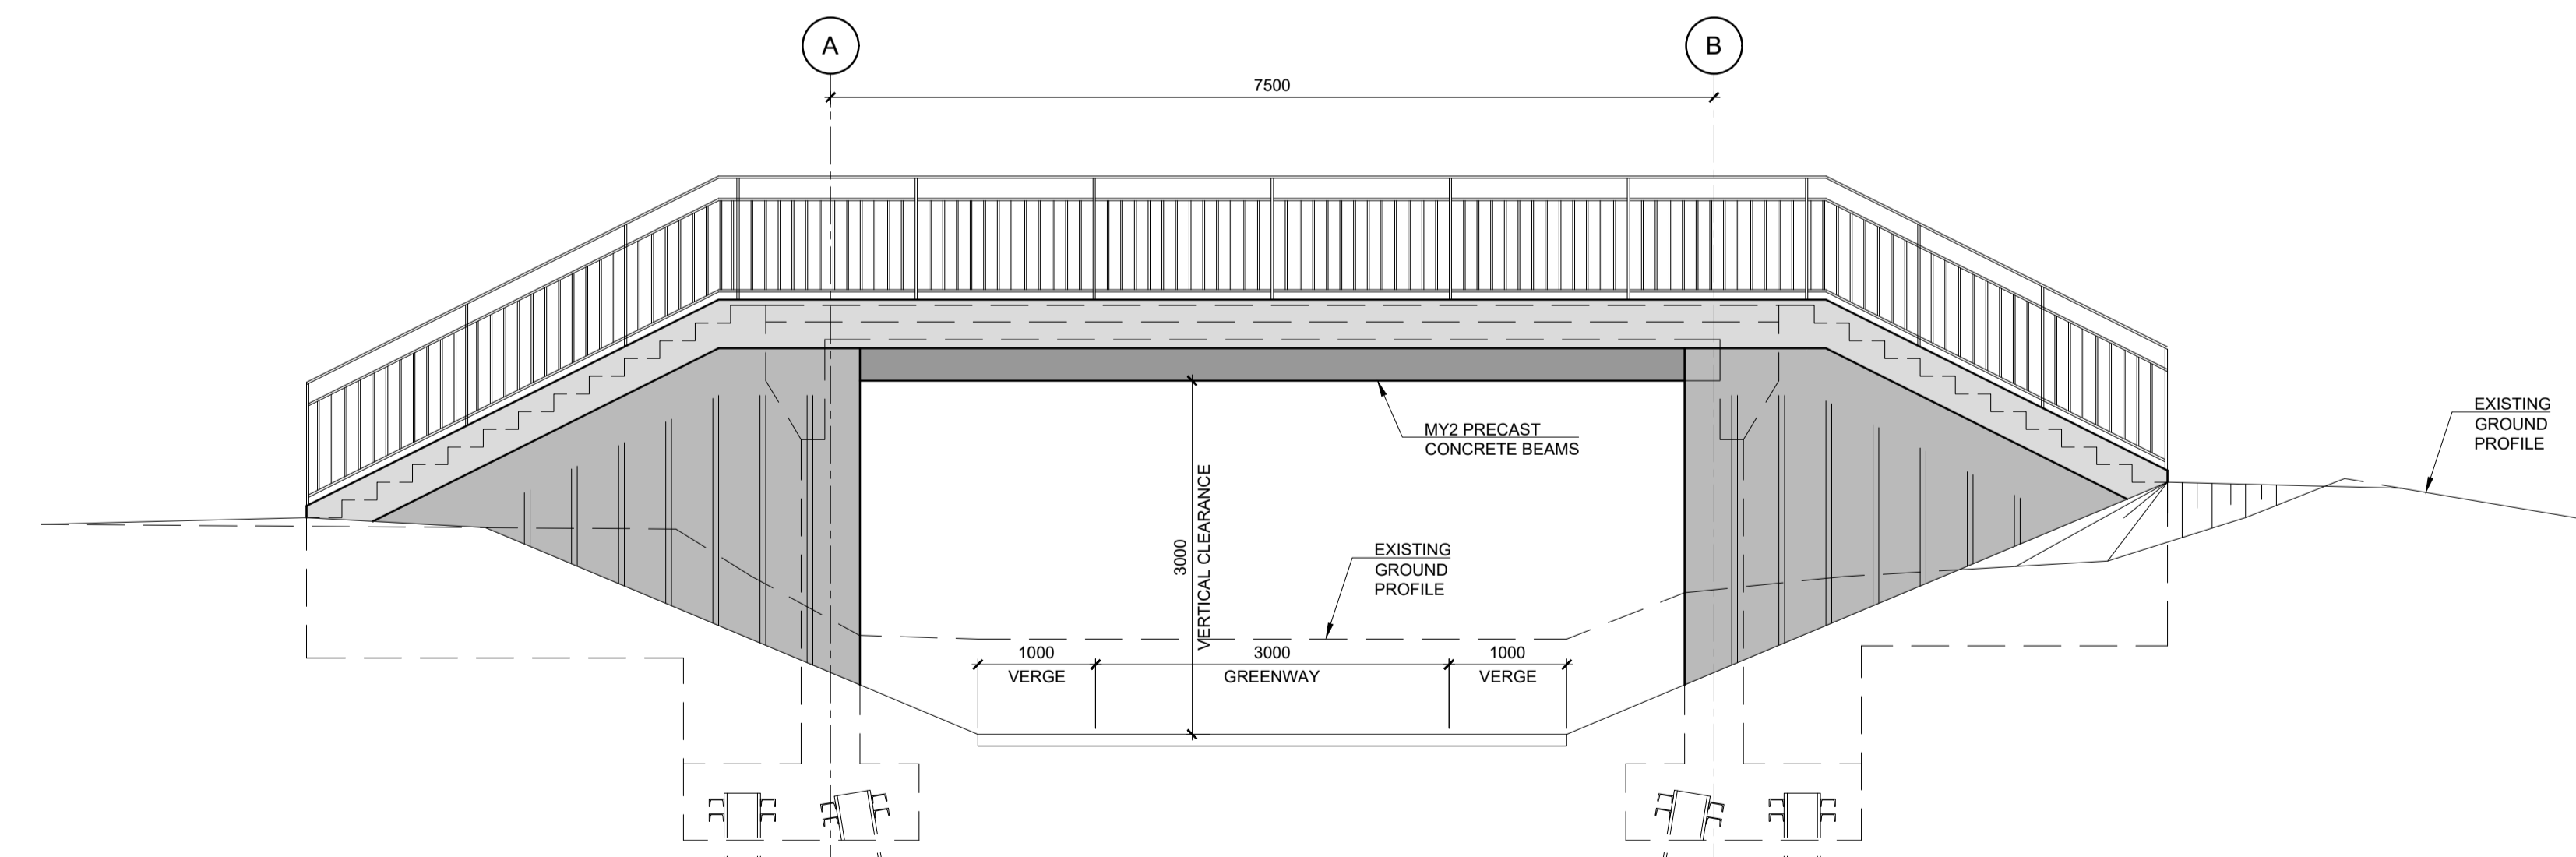


STRUCTURE S06: ELEVATION  
A1 SCALE 1:50  
A3 SCALE 1:100

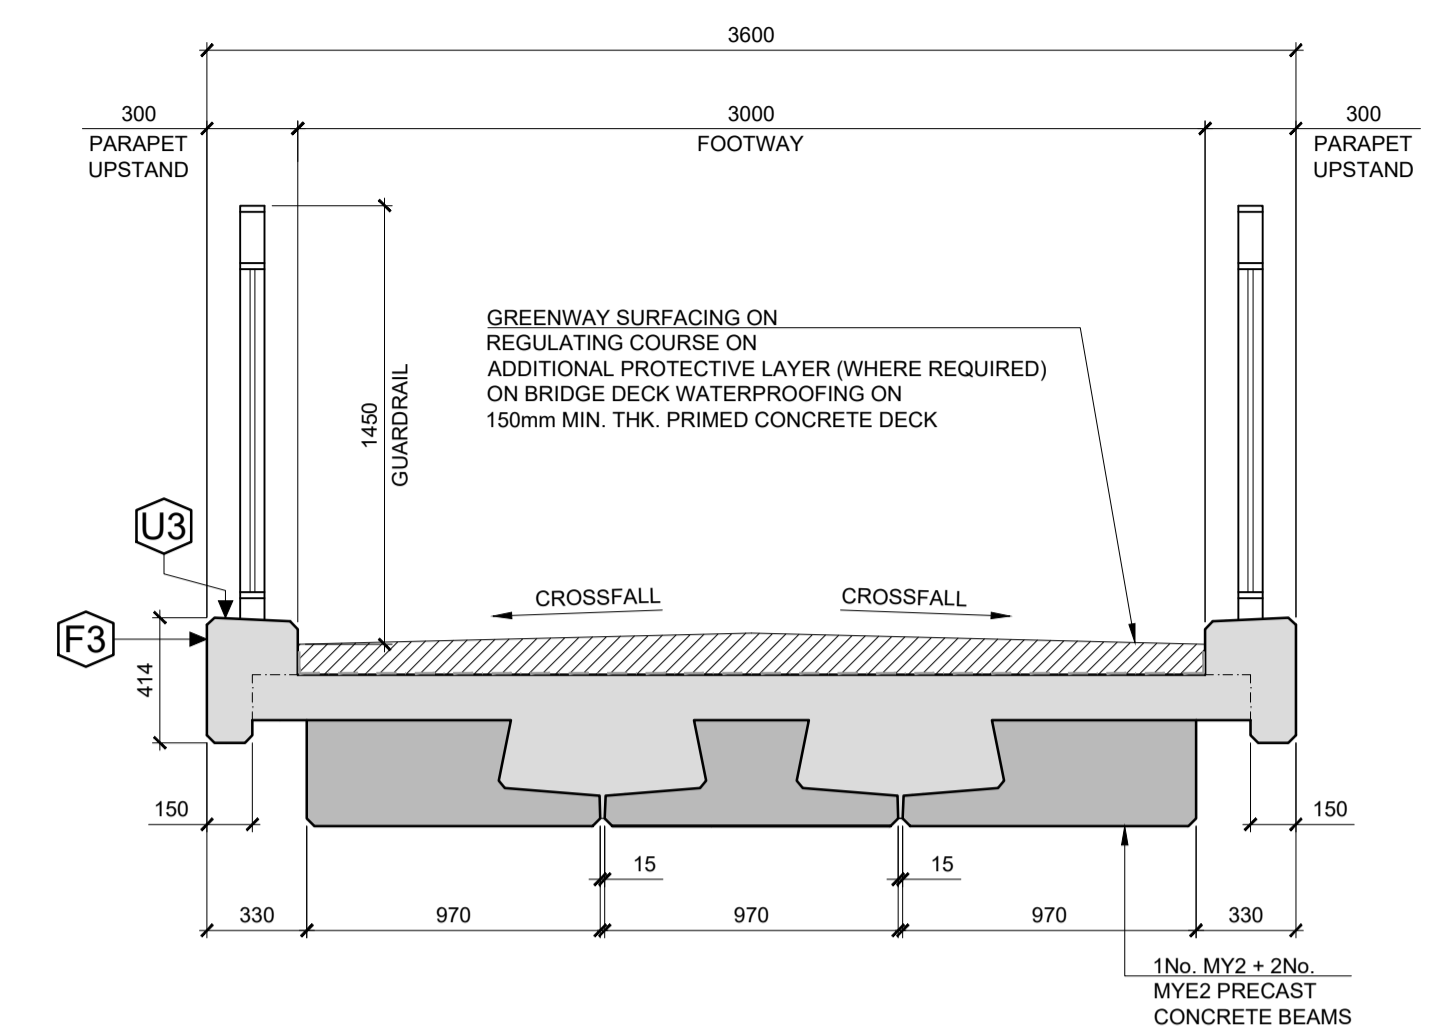

STRUCTURE S06: CROSS SECTION  
A1 SCALE 1:25  
A3 SCALE 1:50

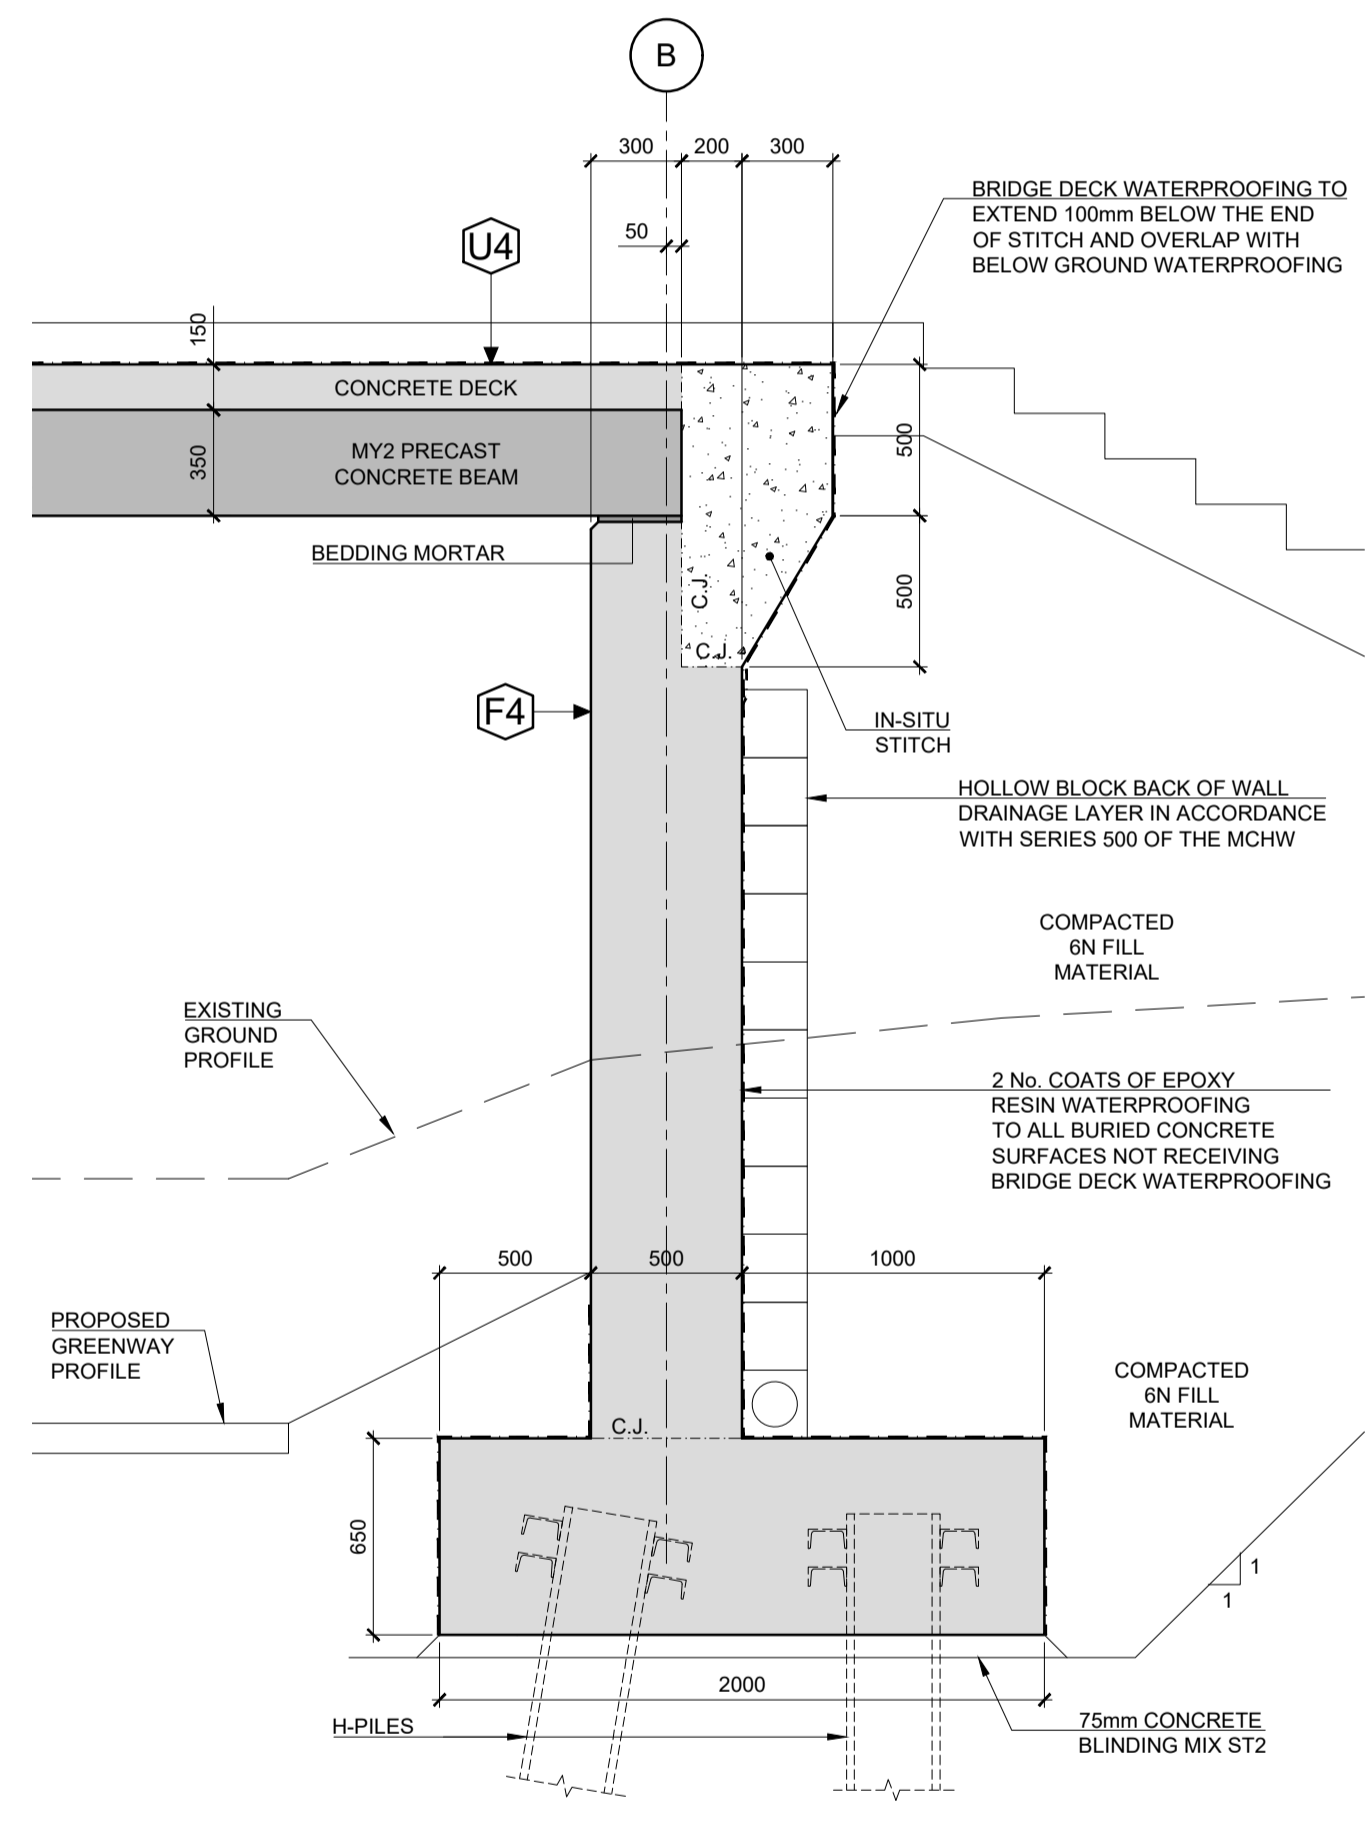






TYPICAL ABUTMENT DETAILS  
A1 SCALE 1:25  
A3 SCALE 1:50

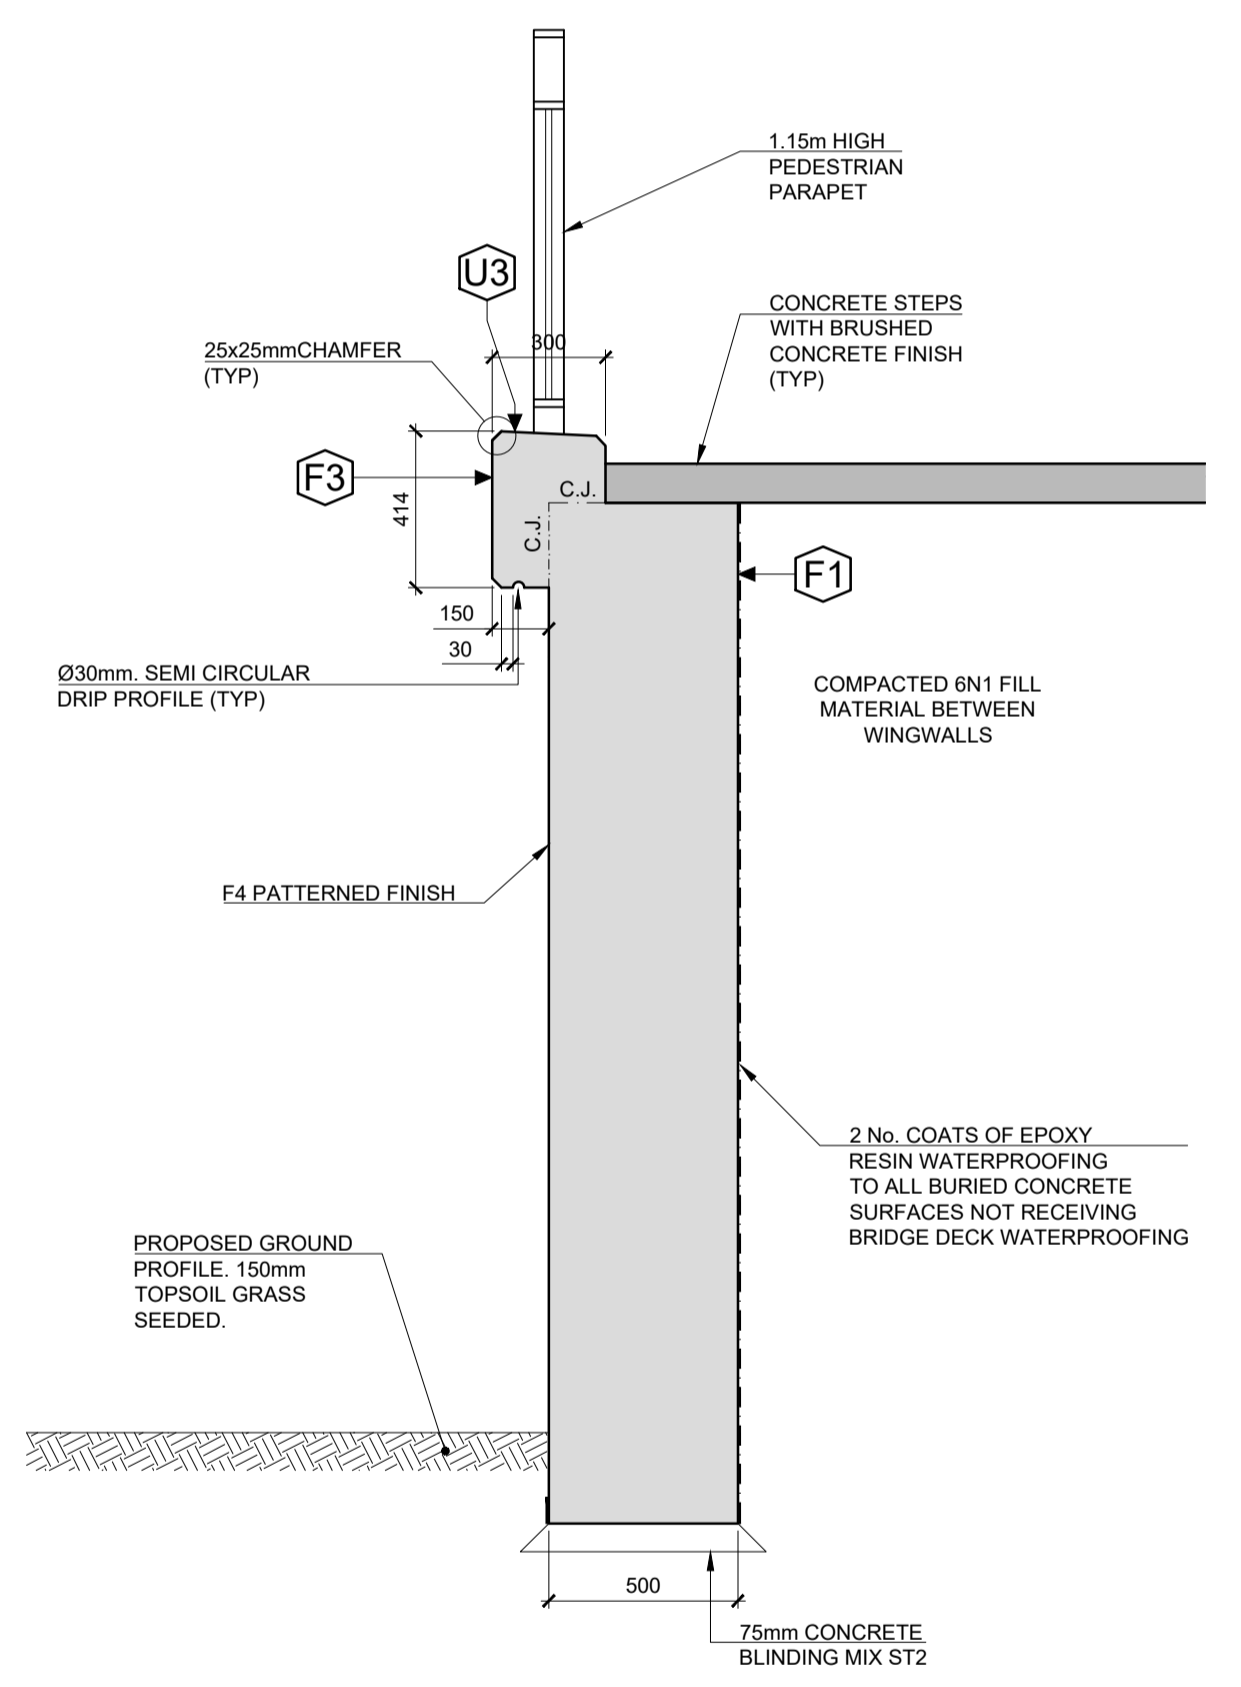

TYPICAL WINGWALL CROSS SECTION  
A1 SCALE 1:20  
A3 SCALE 1:40

- NOTES:**
1. ALL DIMENSIONS ARE IN MILLIMETRES UNLESS NOTED OTHERWISE.
  2. ALL COORDINATES ARE TO IRISH TRANSVERSE MERCATOR (ITM).
  3. ALL LEVELS ARE TO ORDINANCE DATUM MALIN HEAD.

	<p>ROUGHAN &amp; O'DONOVAN CONSULTING ENGINEERS</p> <p>Offices: Dublin - Sandford &amp; Santry Leeds - Oley Ireland 1+353 (0) 1 294 0800 UK 1+44 (0) 113 360 1720</p>	Project Title	WEST CLARE RAILWAY GREENWAY SECTION 1: KILRUSH TO KILKEE		Drawing Title	GENERAL ARRANGEMENTS DETAILS OF STRUCTURE S06 SHEET 1	
		ENVIRONMENTAL IMPACT ASSESSMENT REPORT		Drawn: LA	File:	Status: E.I.A.R.	Checked: DN
		Approved: EOC	Date: May 2026	Scale: As Shown	Fig No: 4.57	Rev: P0	

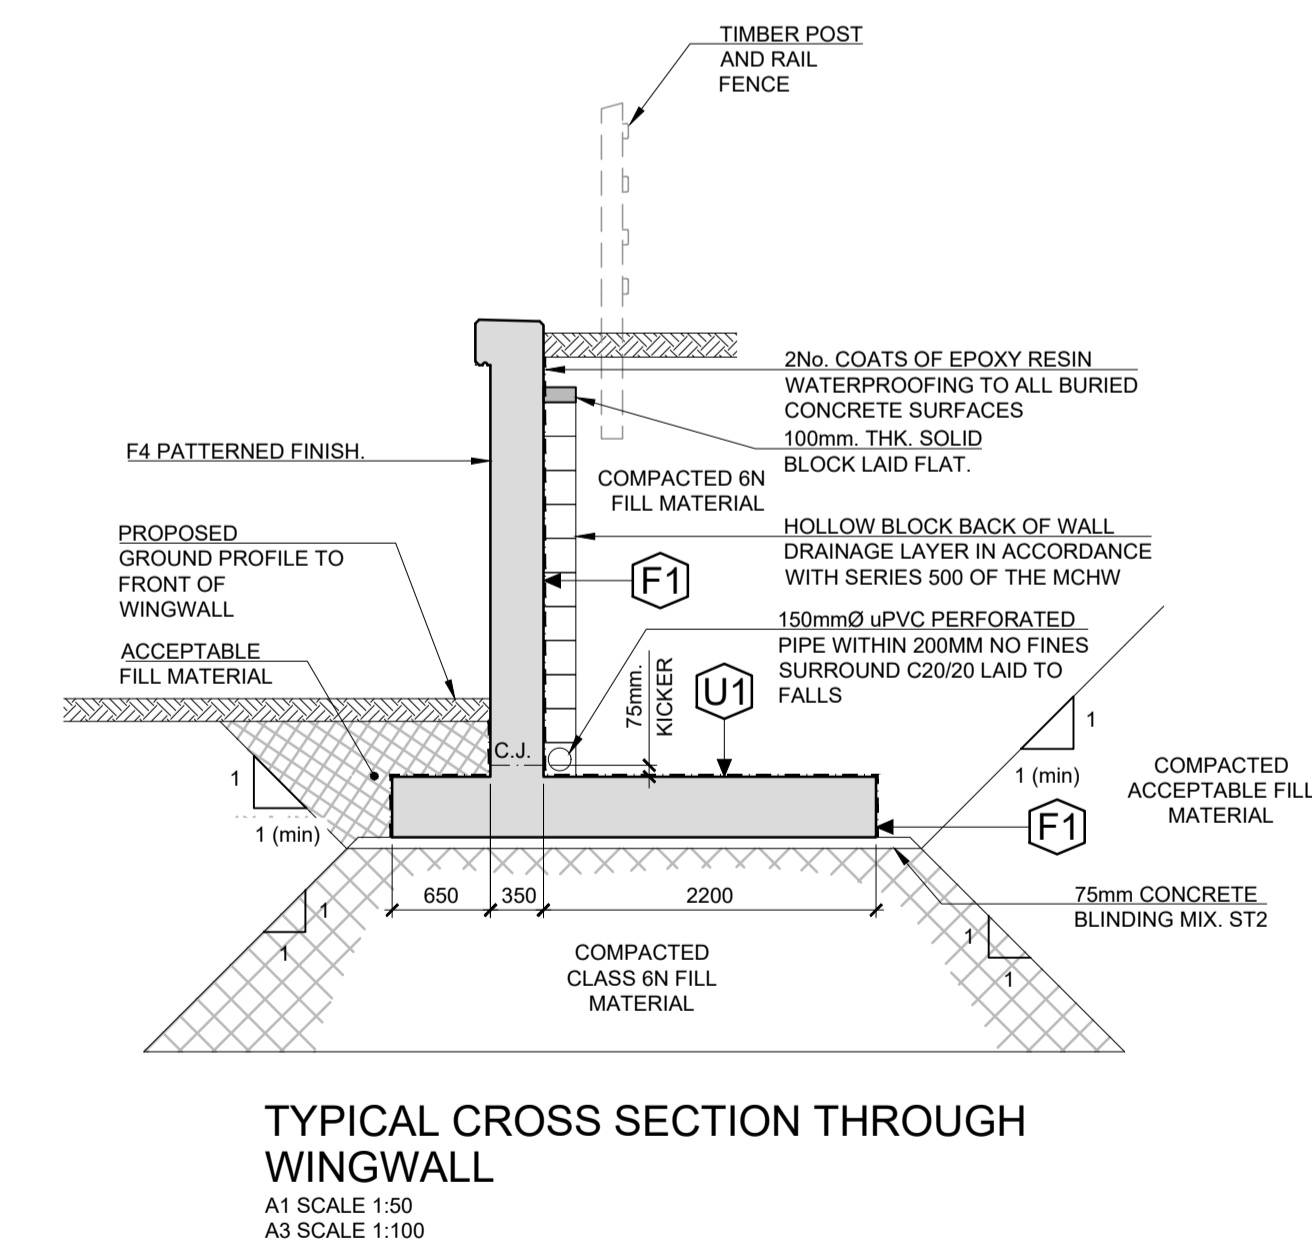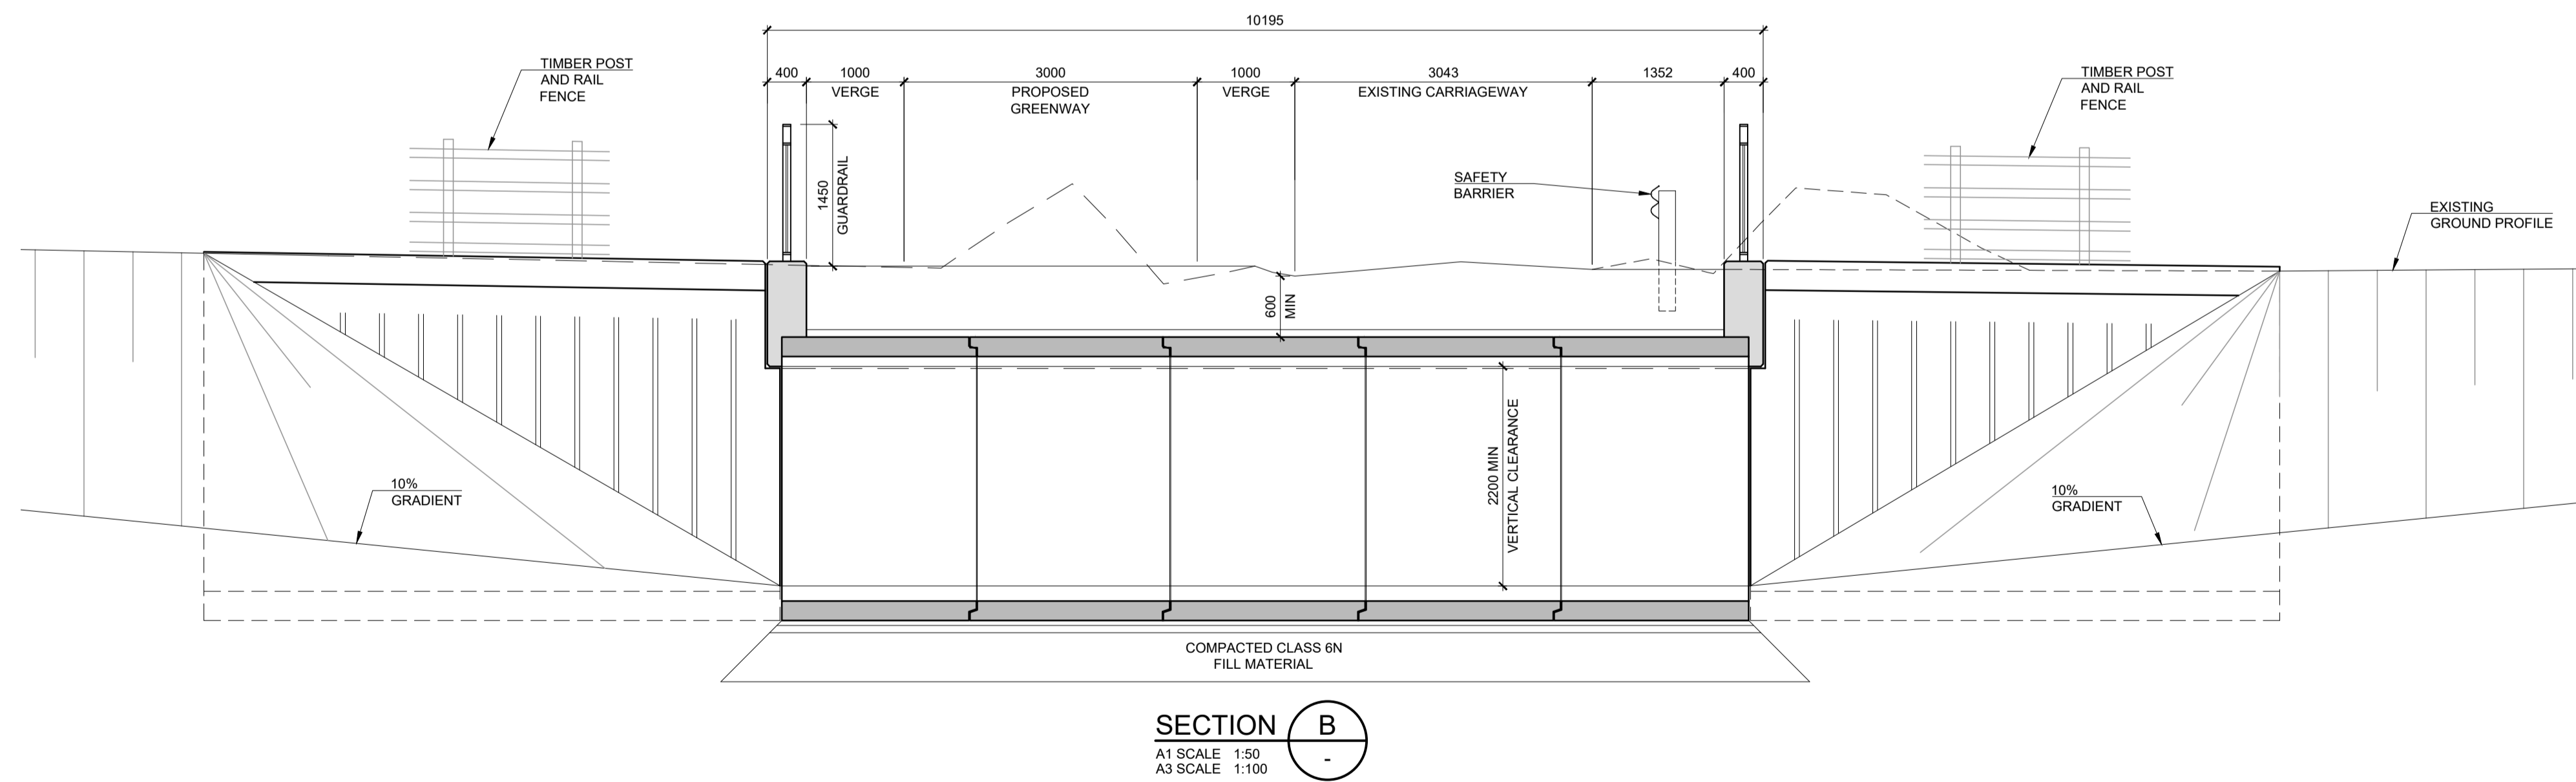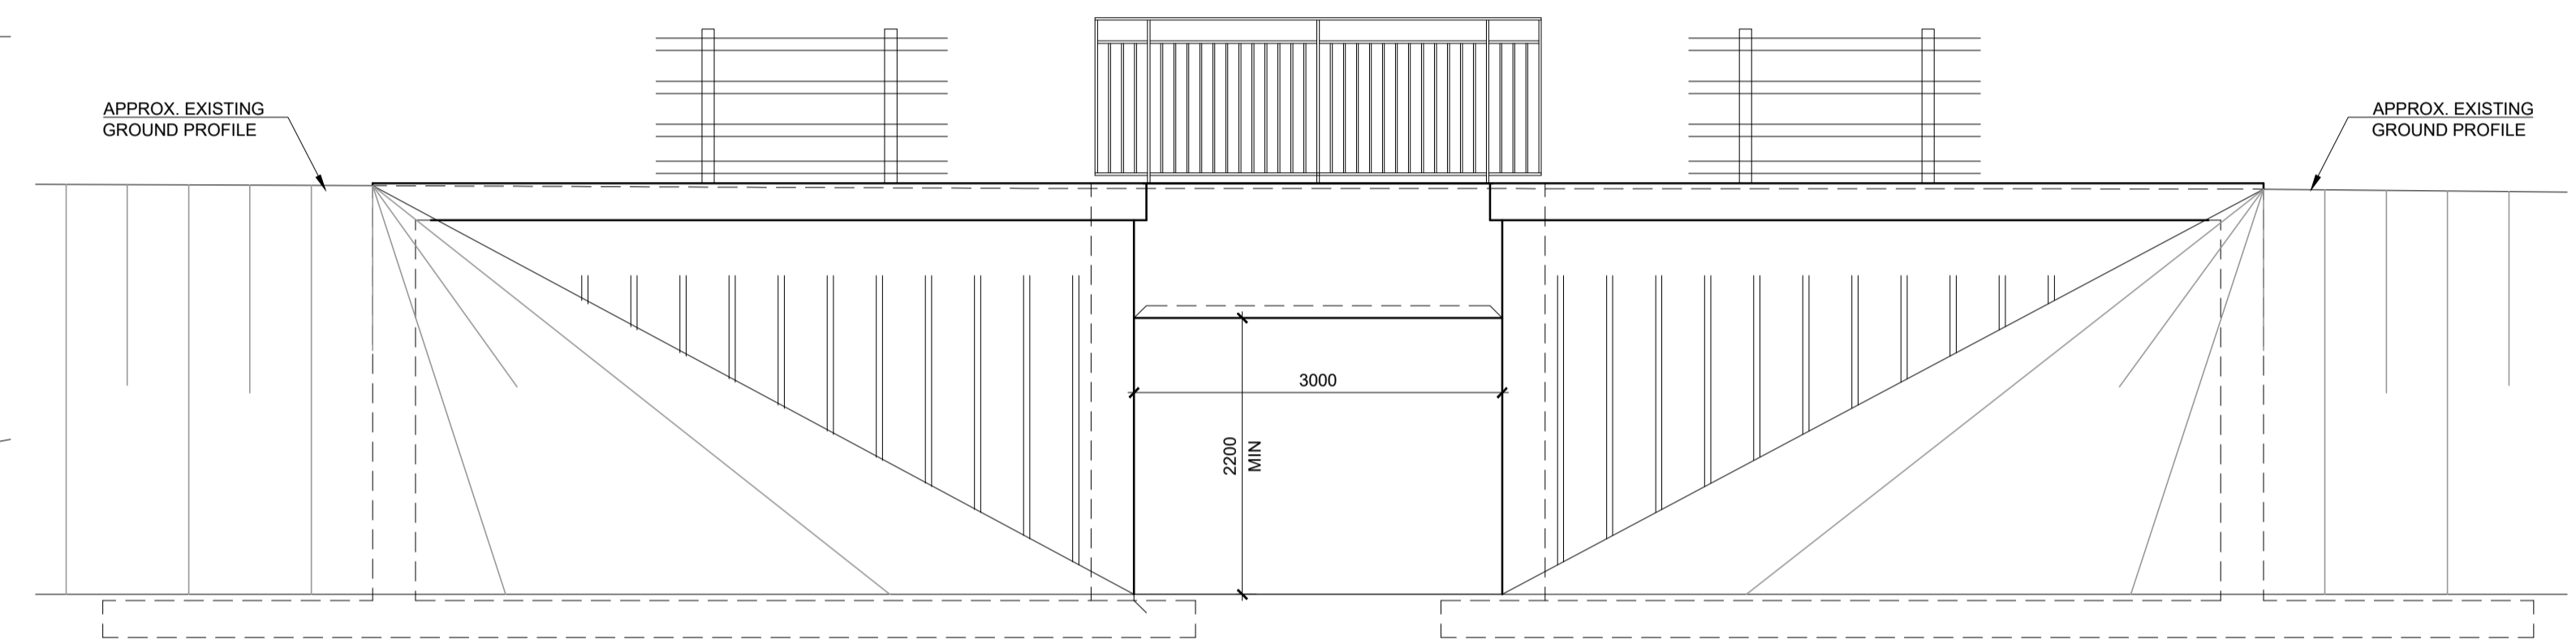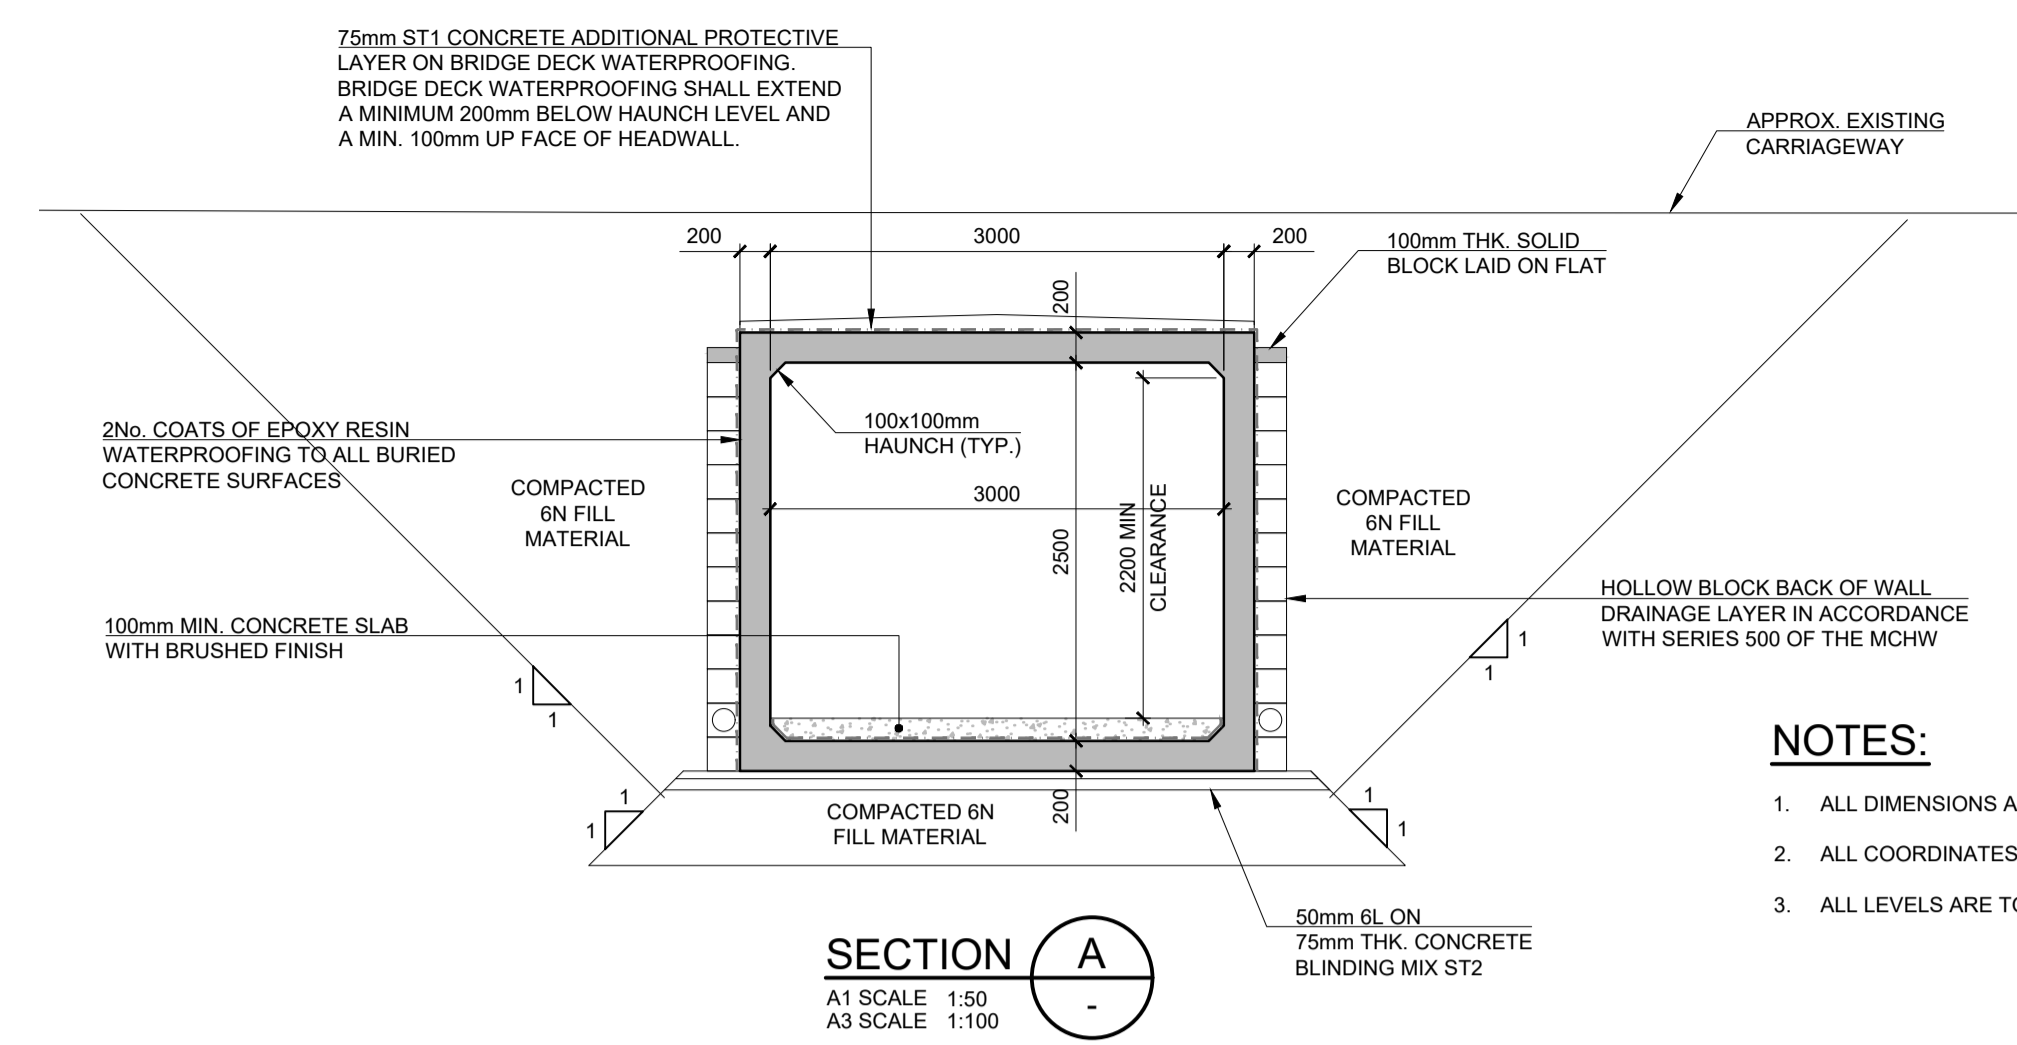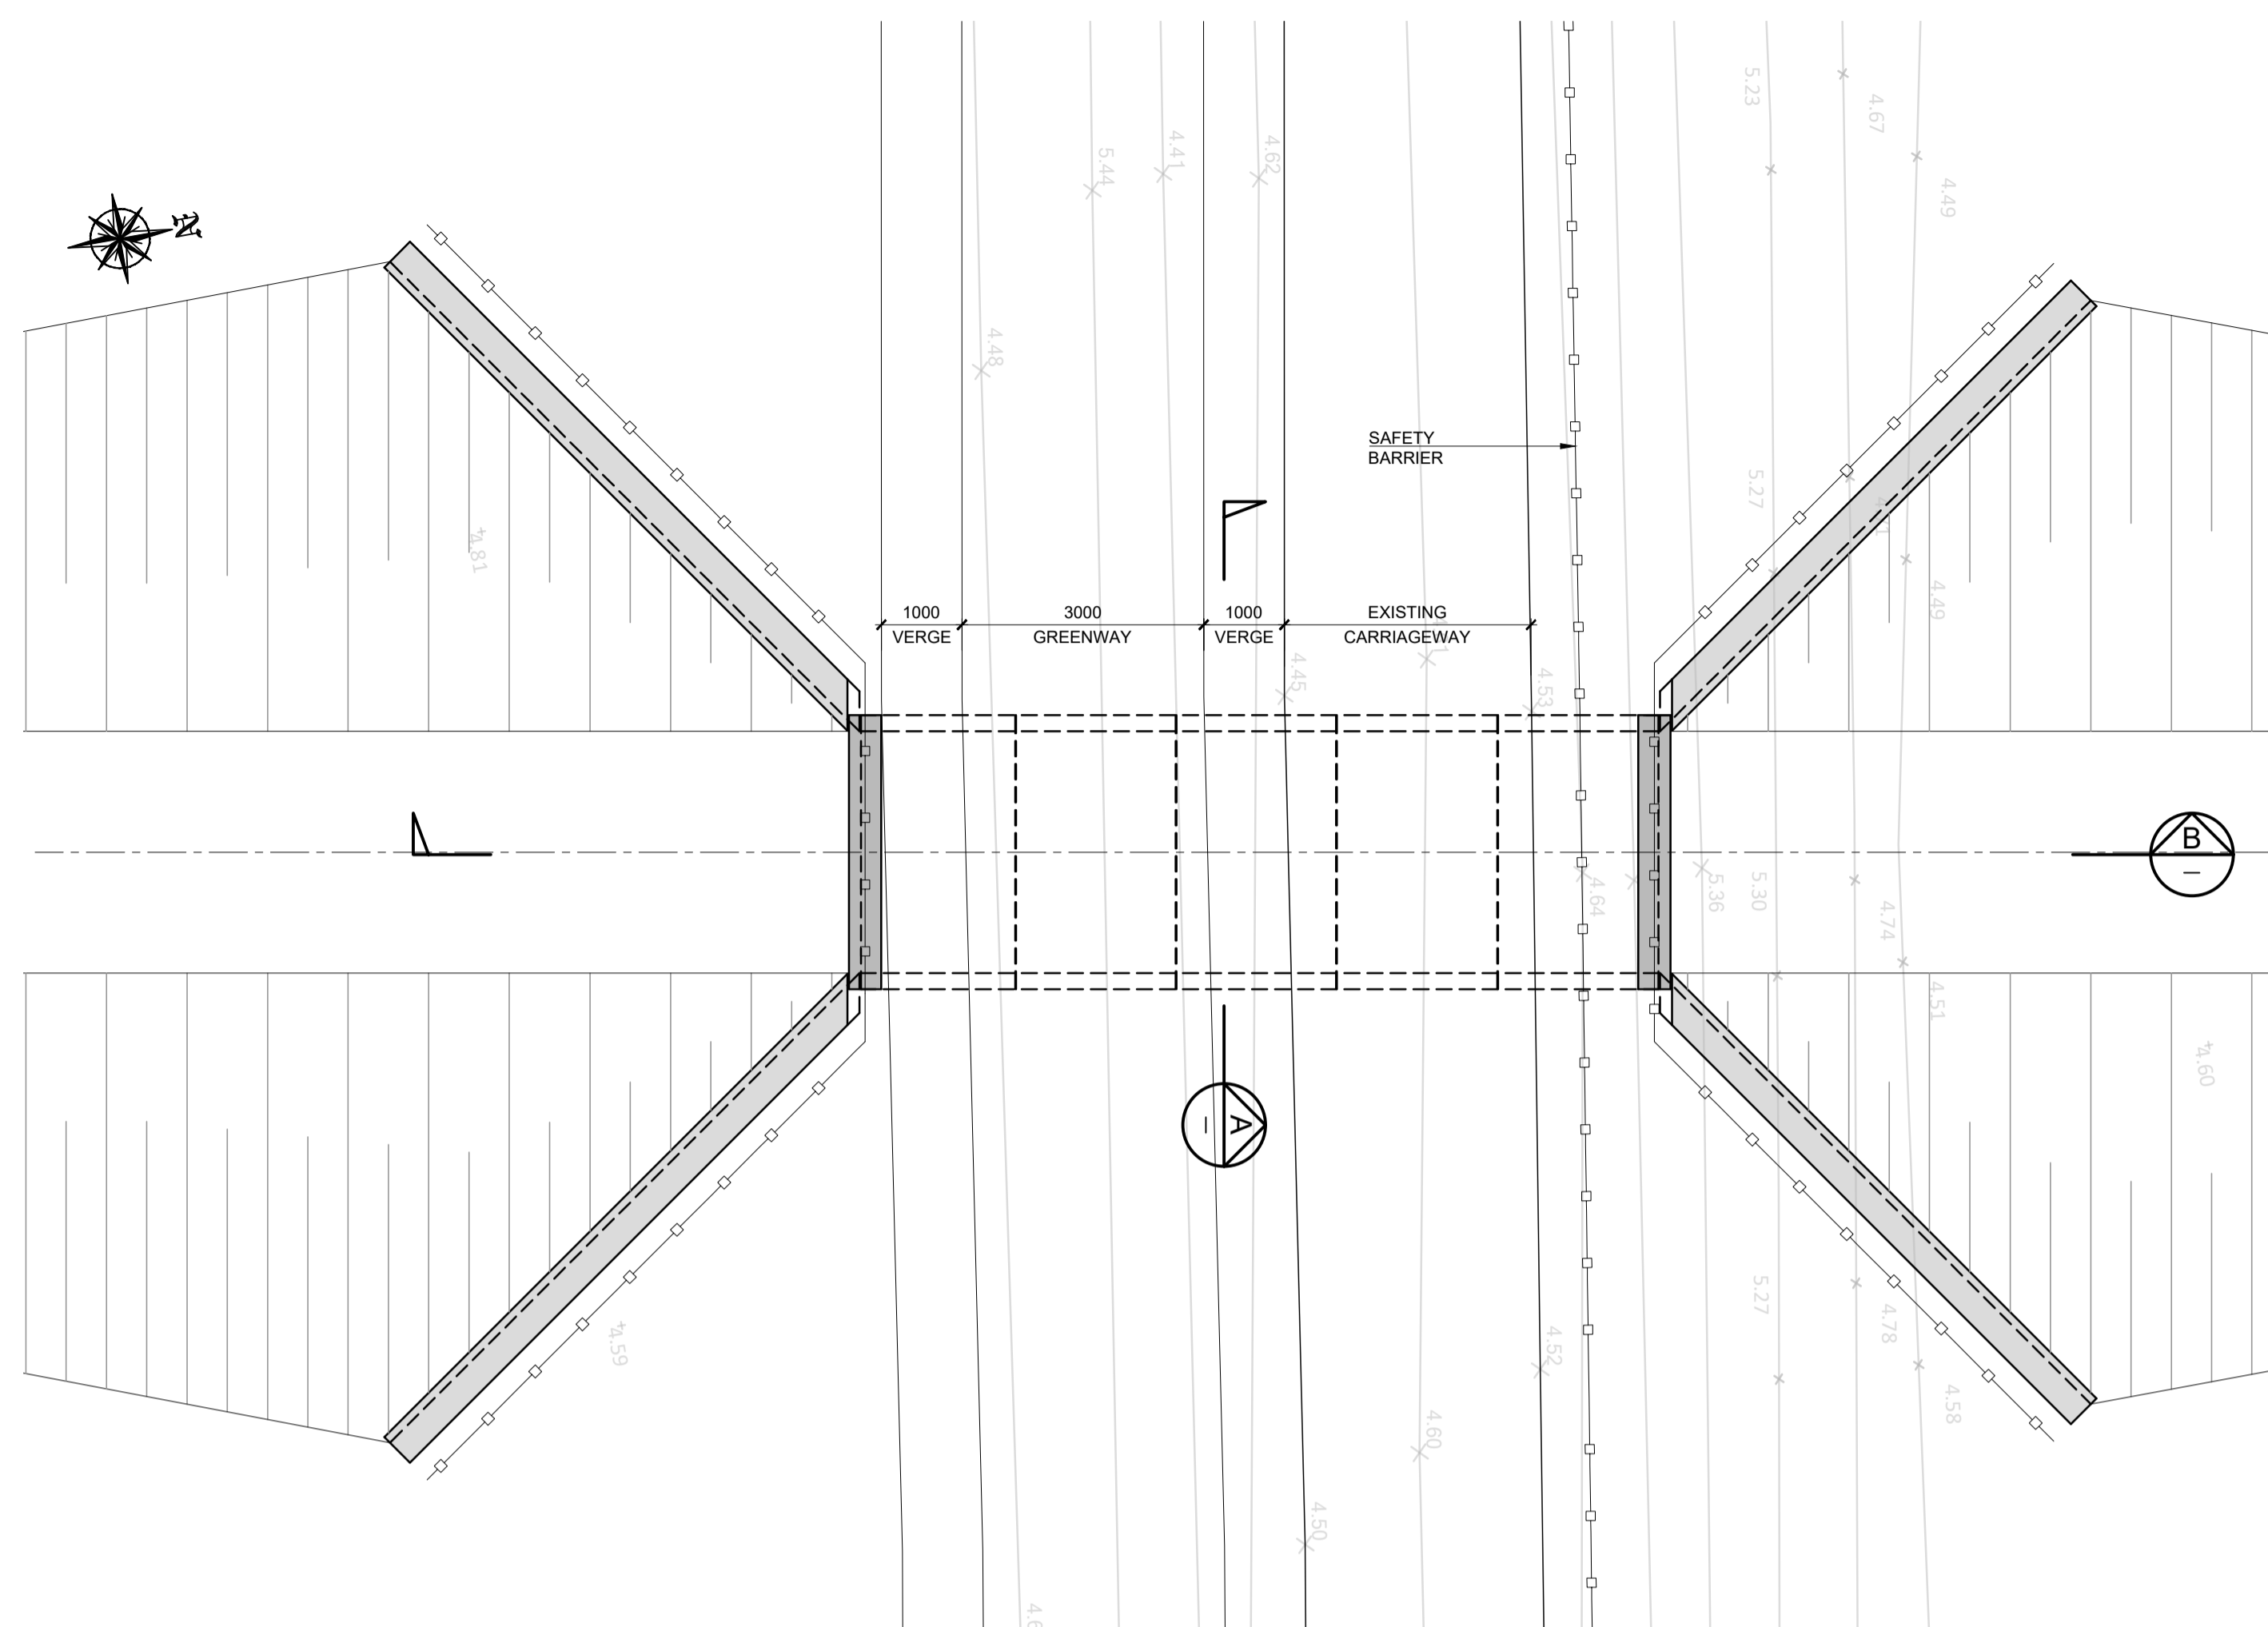

- NOTES:**
1. ALL DIMENSIONS ARE IN MILLIMETRES UNLESS NOTED OTHERWISE.
  2. ALL COORDINATES ARE TO IRISH TRANSVERSE MERCATOR (ITM).
  3. ALL LEVELS ARE TO ORDINANCE DATUM MALIN HEAD.




**ROUGHAN & O'DONOVAN**  
 CONSULTING ENGINEERS

Offices:  
 Dublin - Sandycove & Santry  
 Leeds - Otley  
 Ireland 1+353 (0) 1 294 0800  
 UK 1+44 (0) 113 360 1720


Project Title  
**WEST CLARE RAILWAY GREENWAY  
 SECTION 1: KILRUSH TO KILKEE**

**ENVIRONMENTAL IMPACT ASSESSMENT REPORT**


Drawing Title: <b>GENERAL ARRANGEMENTS DETAILS OF STRUCTURE S07 SHEET 1</b>		Status: E.I.A.R.	
Drawn: LA	File:	Job No: 21.121	Rev: P0
Designed: MCR	Scale: As Shown	Fig 4.58	
Checked: DN	Date: May 2026		
Approved: EOC			

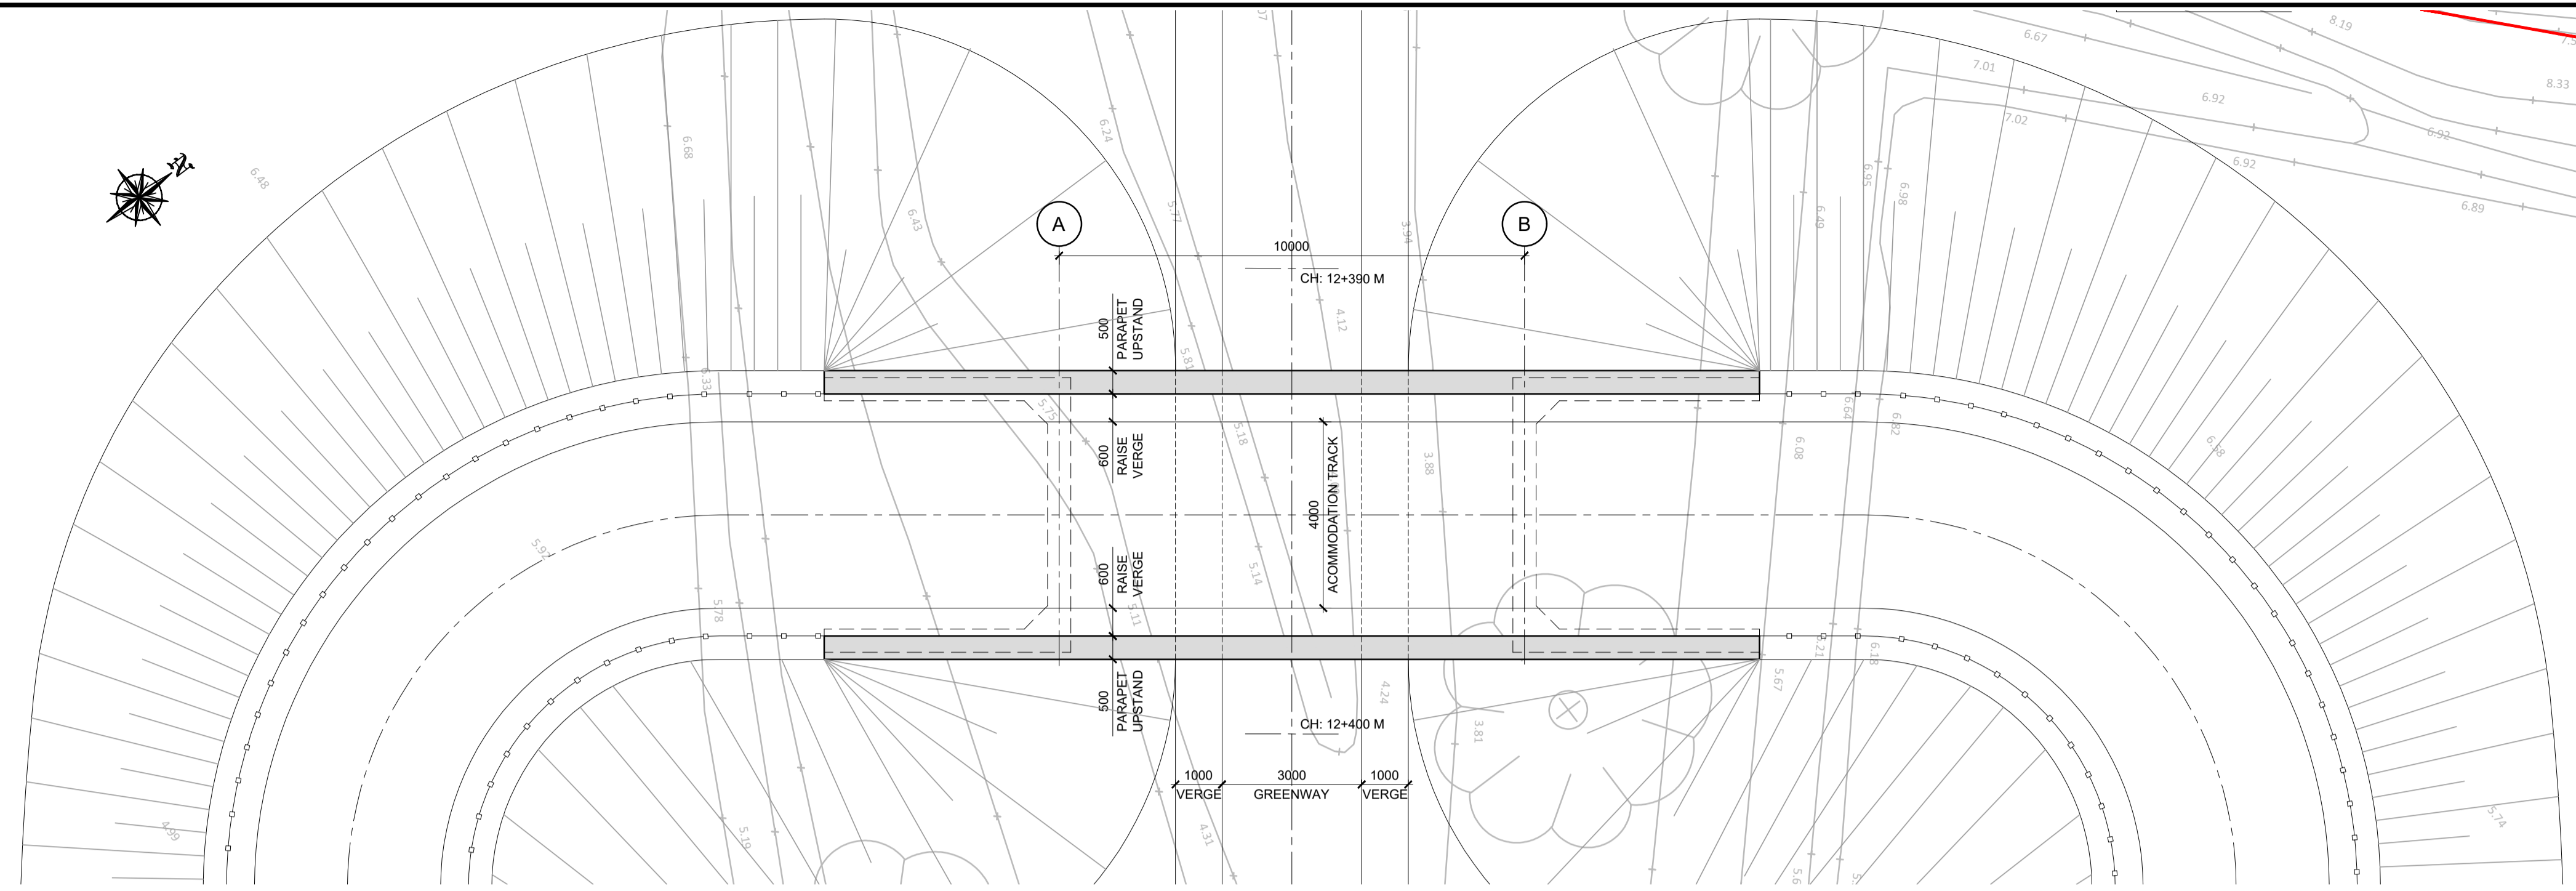


**STRUCTURE S08: PLAN**  
A1 SCALE 1:100  
A3 SCALE 1:200

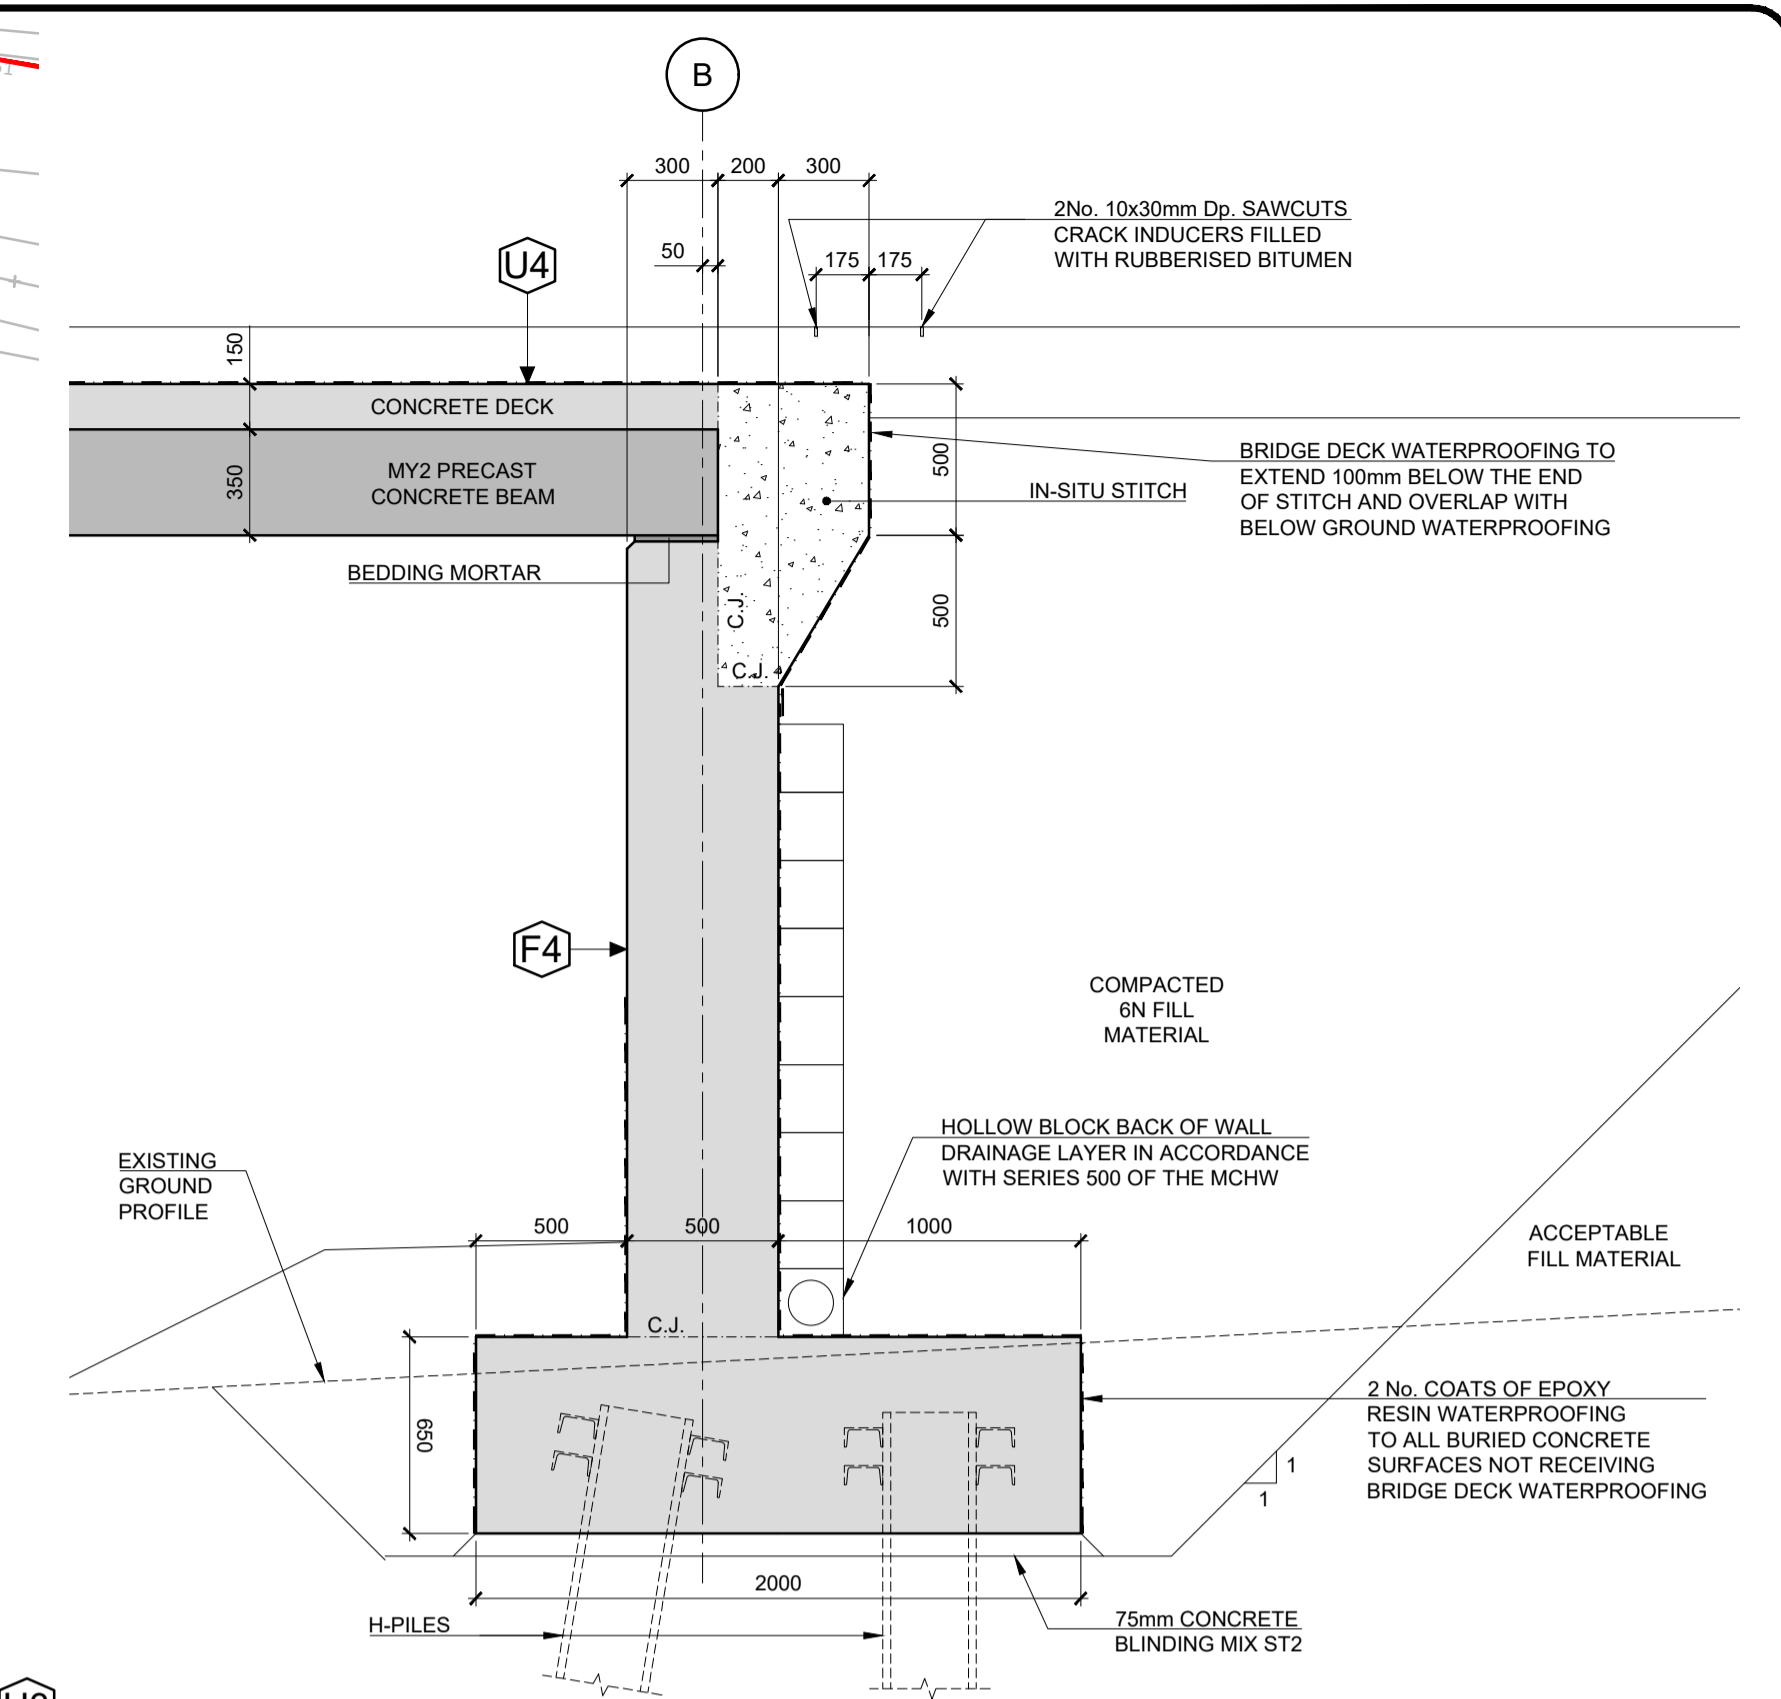

**TYPICAL ABUTMENT DETAILS**  
A1 SCALE 1:25  
A3 SCALE 1:50

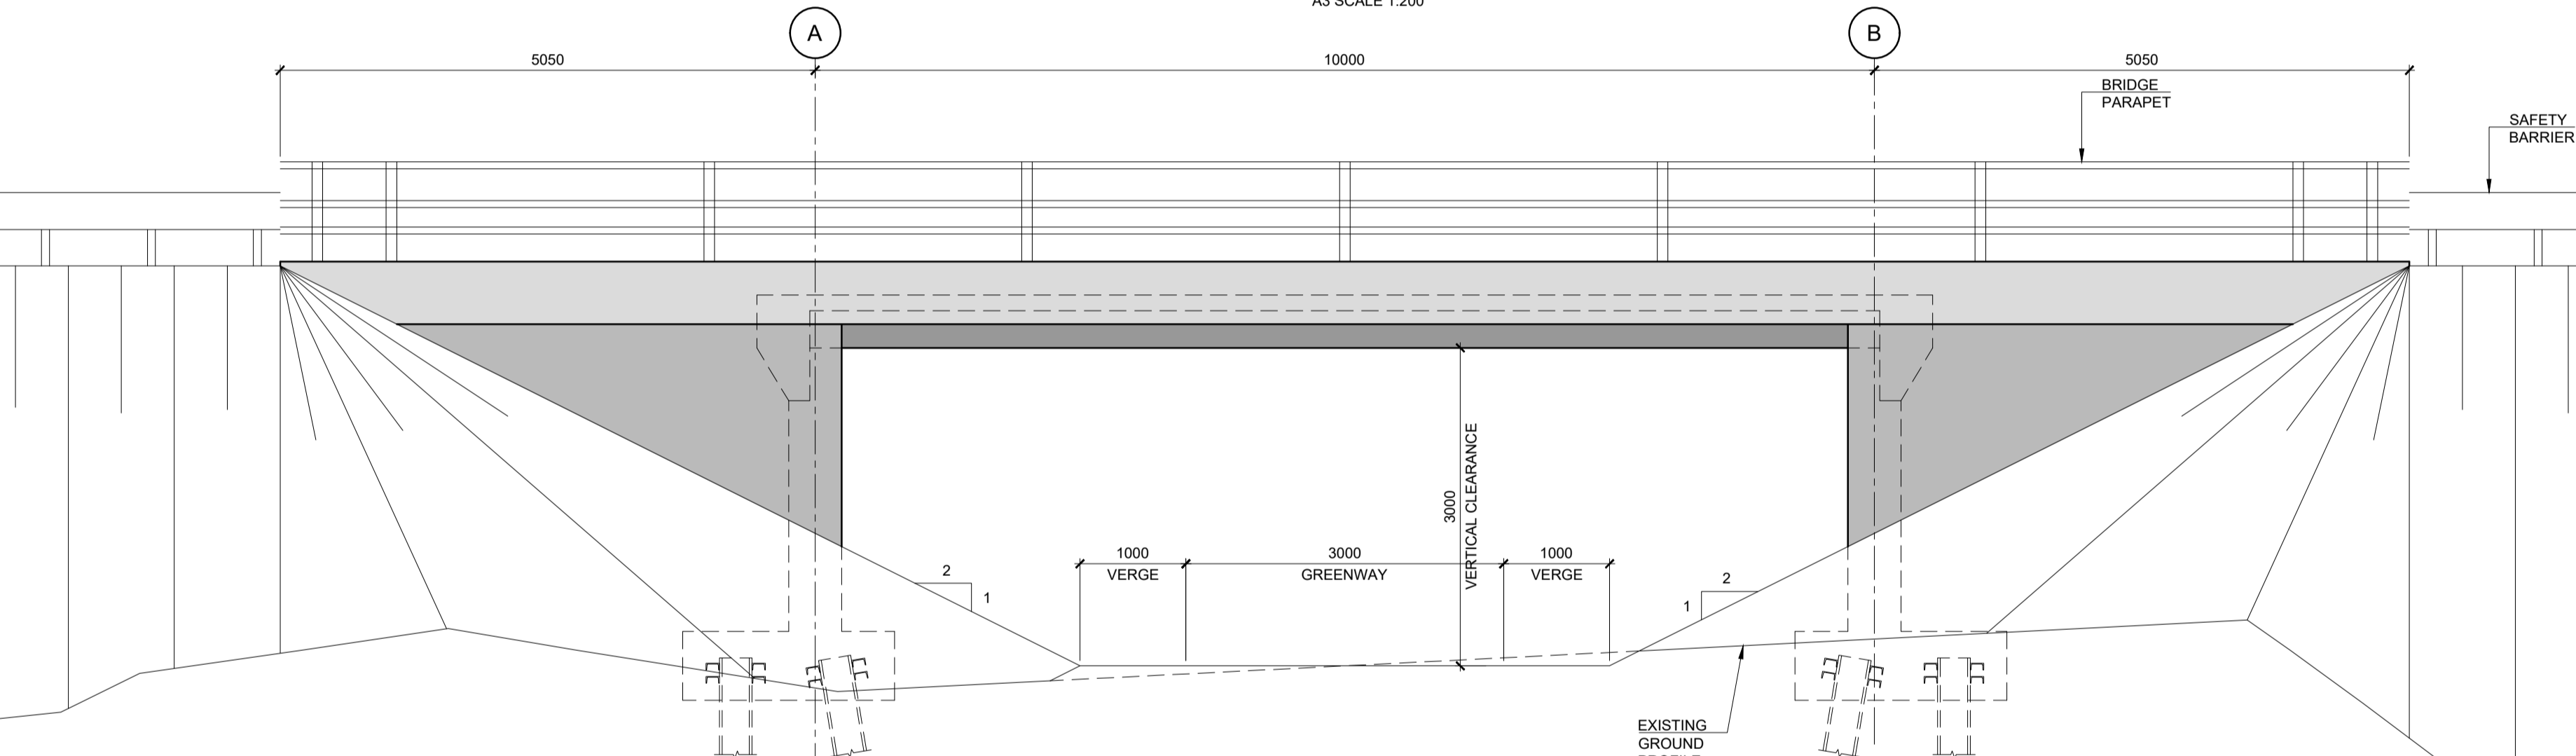


**STRUCTURE S08: ELEVATION**  
A1 SCALE 1:50  
A3 SCALE 1:100

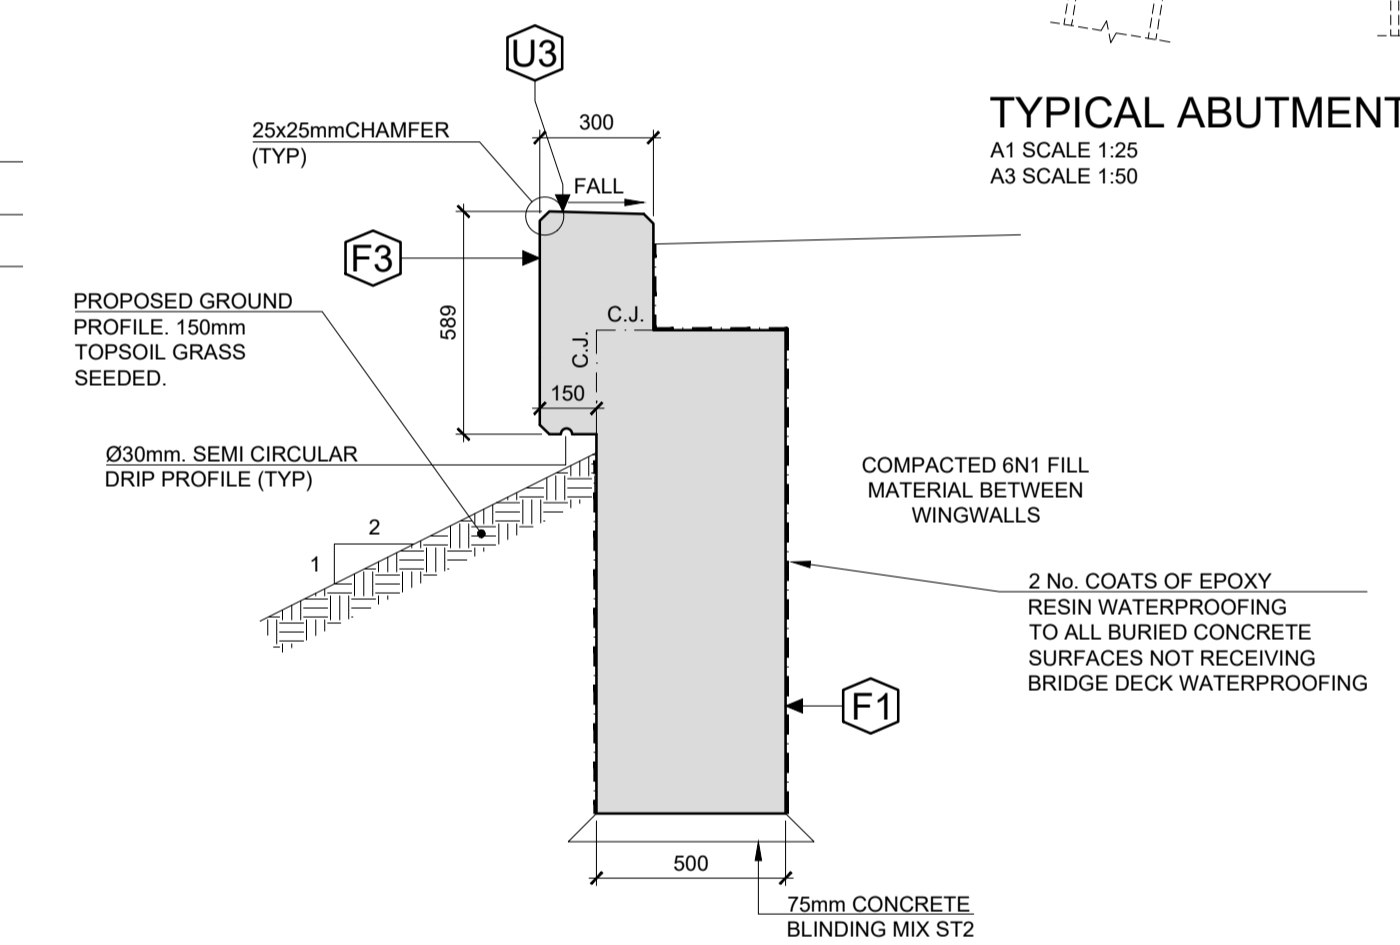


**TYPICAL WINGWALL CROSS SECTION**  
A1 SCALE 1:20  
A3 SCALE 1:40

- NOTES:**
1. ALL DIMENSIONS ARE IN MILLIMETRES UNLESS NOTED OTHERWISE.
  2. ALL COORDINATES ARE TO IRISH TRANSVERSE MERCATOR (ITM).
  3. ALL LEVELS ARE TO ORDINANCE DATUM MALIN HEAD.

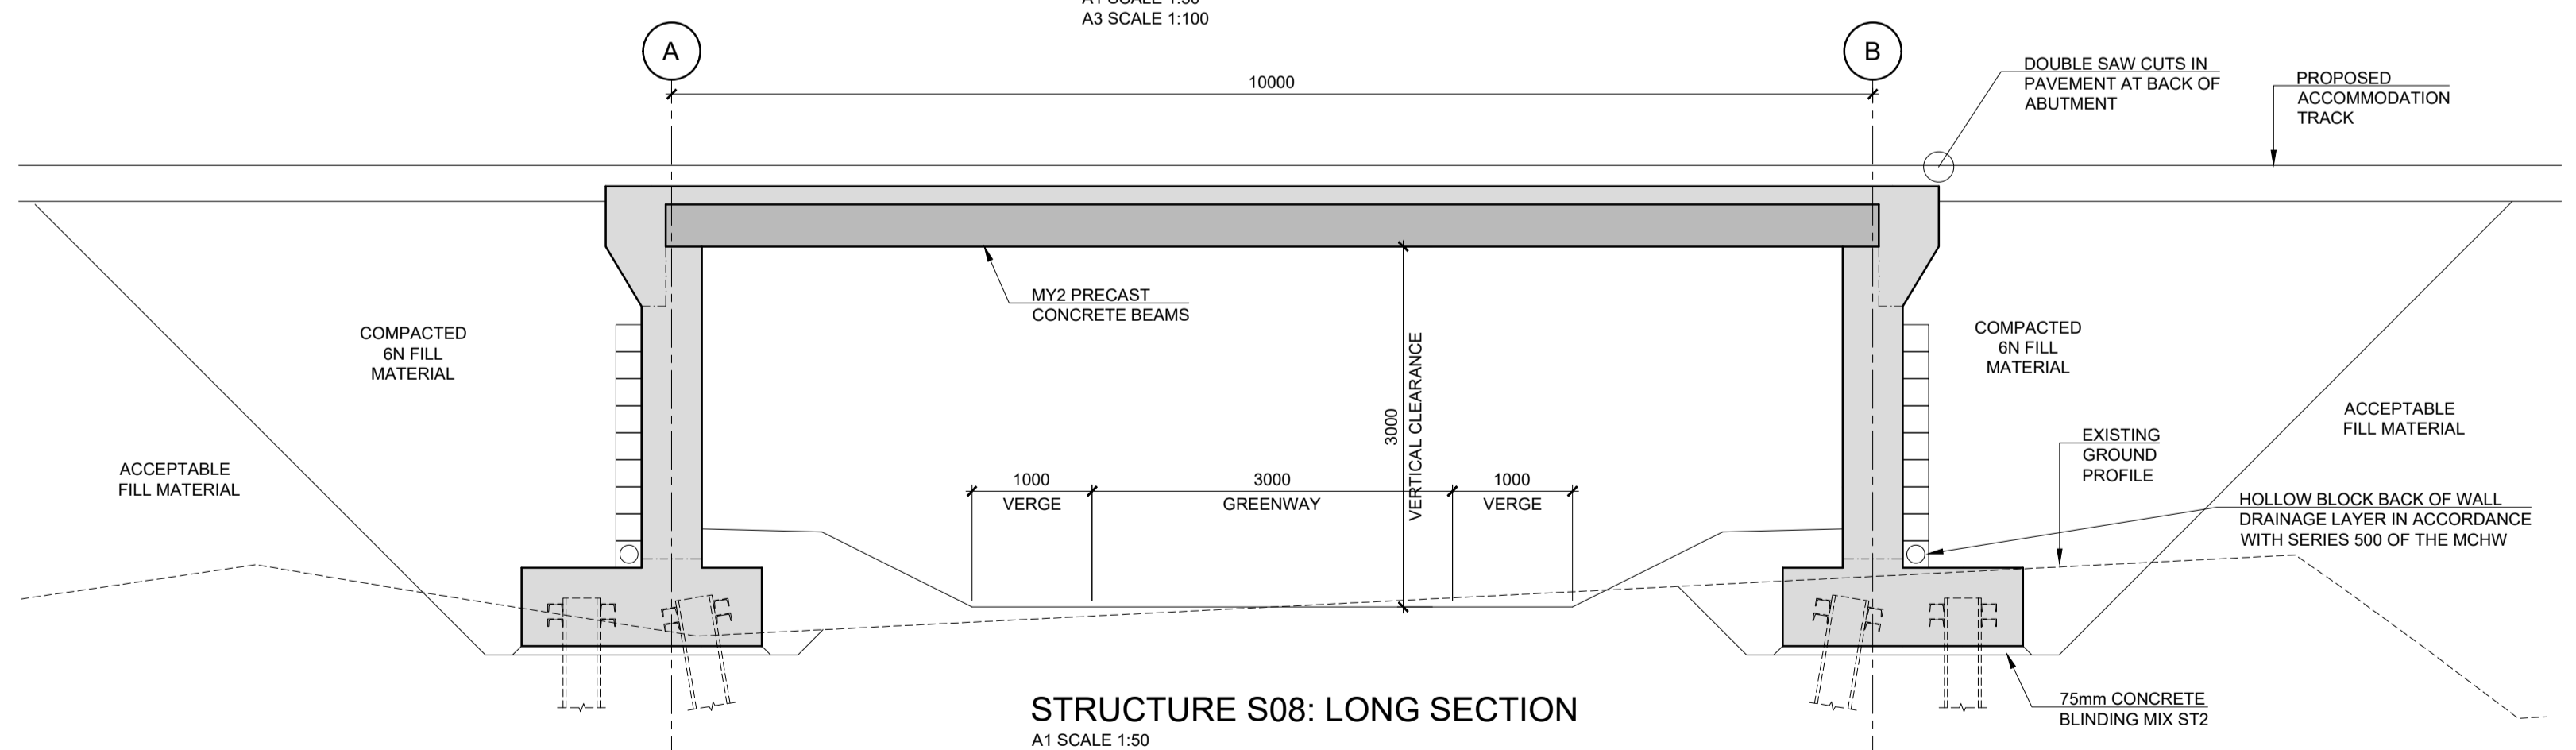

**STRUCTURE S08: LONG SECTION**  
A1 SCALE 1:50  
A3 SCALE 1:100

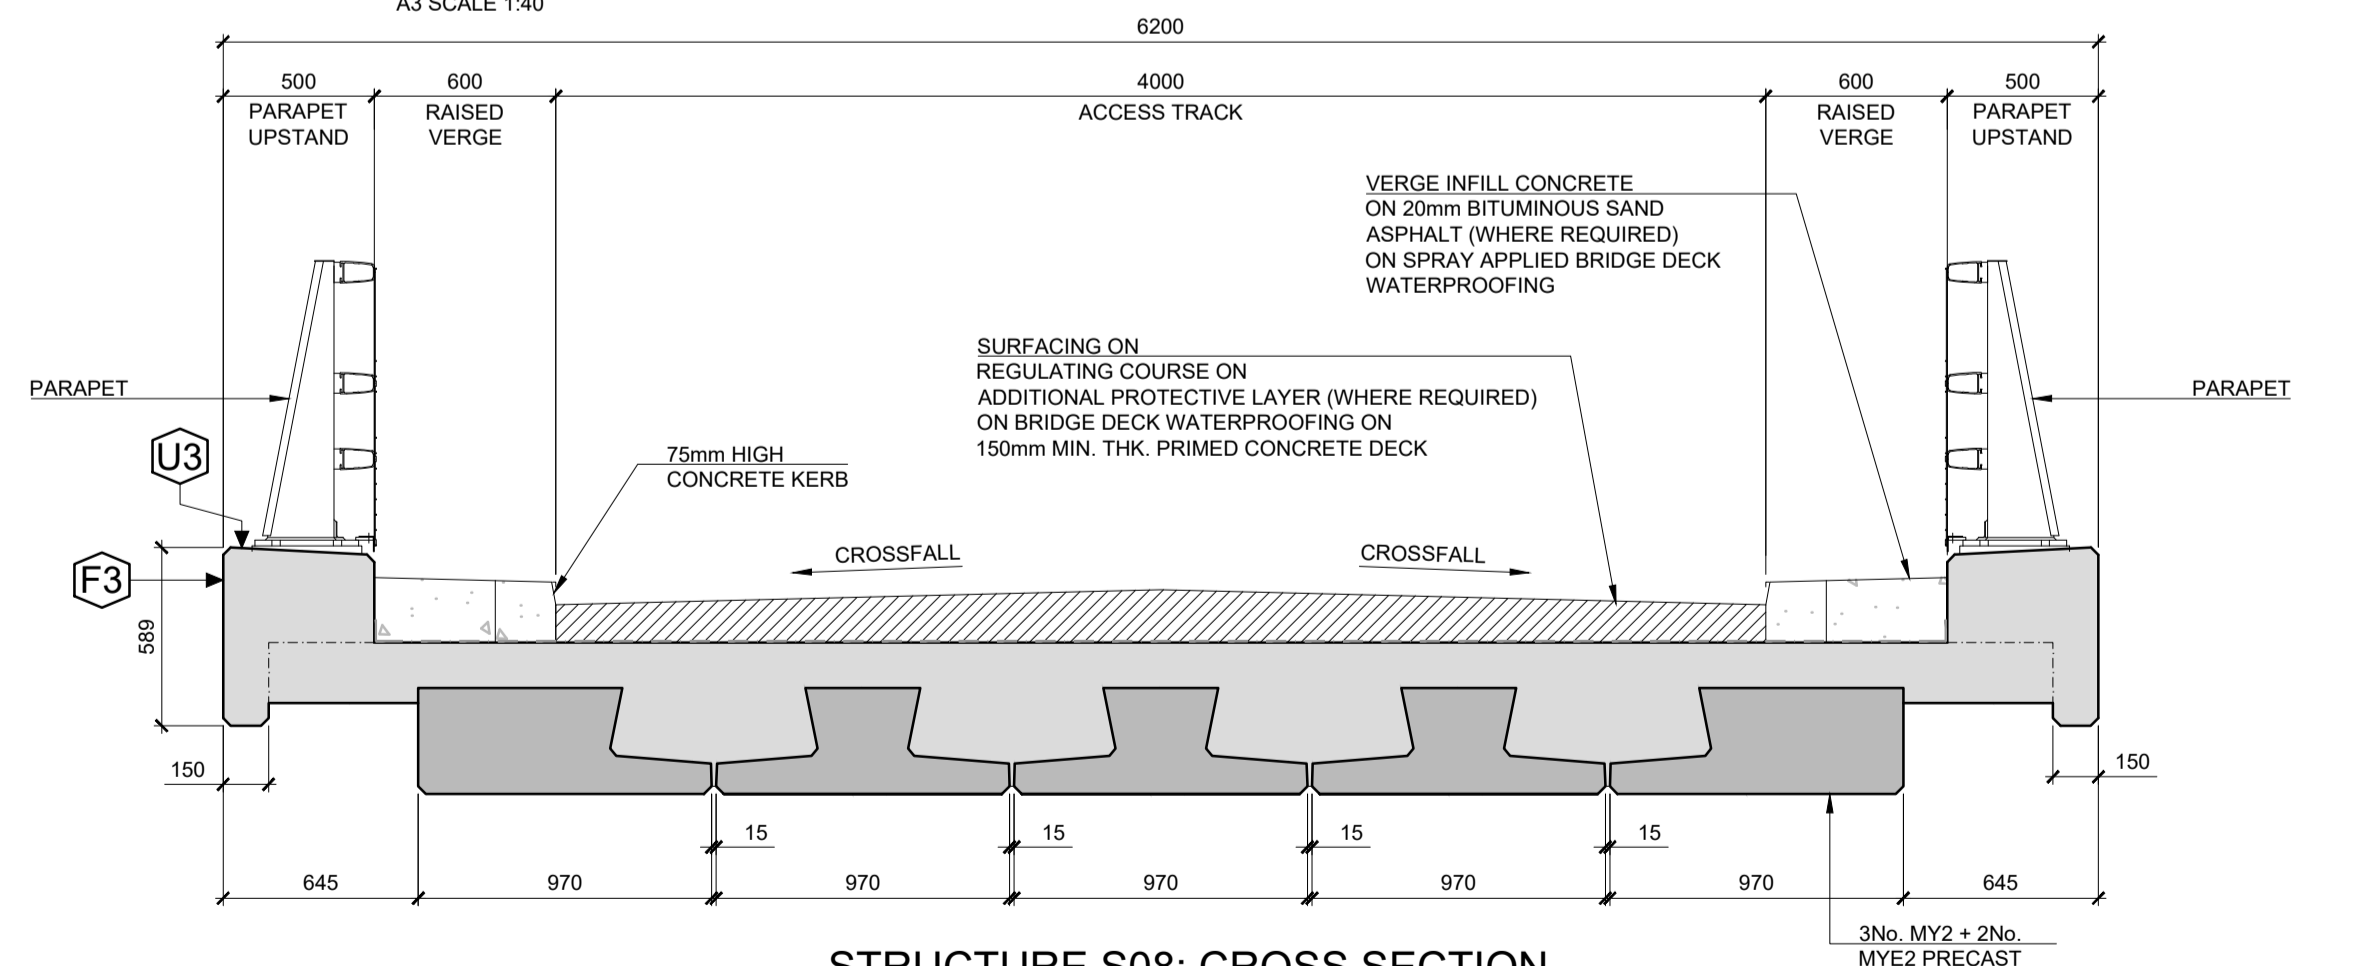

**STRUCTURE S08: CROSS SECTION**  
A1 SCALE 1:25  
A3 SCALE 1:50



**ROUGHAN & O'DONOVAN CONSULTING ENGINEERS**  
Offices:  
Dublin - Sandycroft & Santry  
Leeds - Otley  
Ireland 1+353 (0) 1 294 0800  
UK 1+44 (0) 113 360 1720

Project Title <b>WEST CLARE RAILWAY GREENWAY SECTION 1: KILRUSH TO KILKEE</b>		Drawing Title <b>GENERAL ARRANGEMENTS DETAILS OF STRUCTURE S08 SHEET 1</b>	
<b>ENVIRONMENTAL IMPACT ASSESSMENT REPORT</b>		Drawn: LA	File:
Designed: MCR	Job No: 21.121	Status: E.I.A.R.	
Checked: DN	Scale: As Shown	Checked: DN	Rev: P0
Approved: EOC	Date: May 2026	Approved: EOC	Fig 4.59