




3 East
1:100

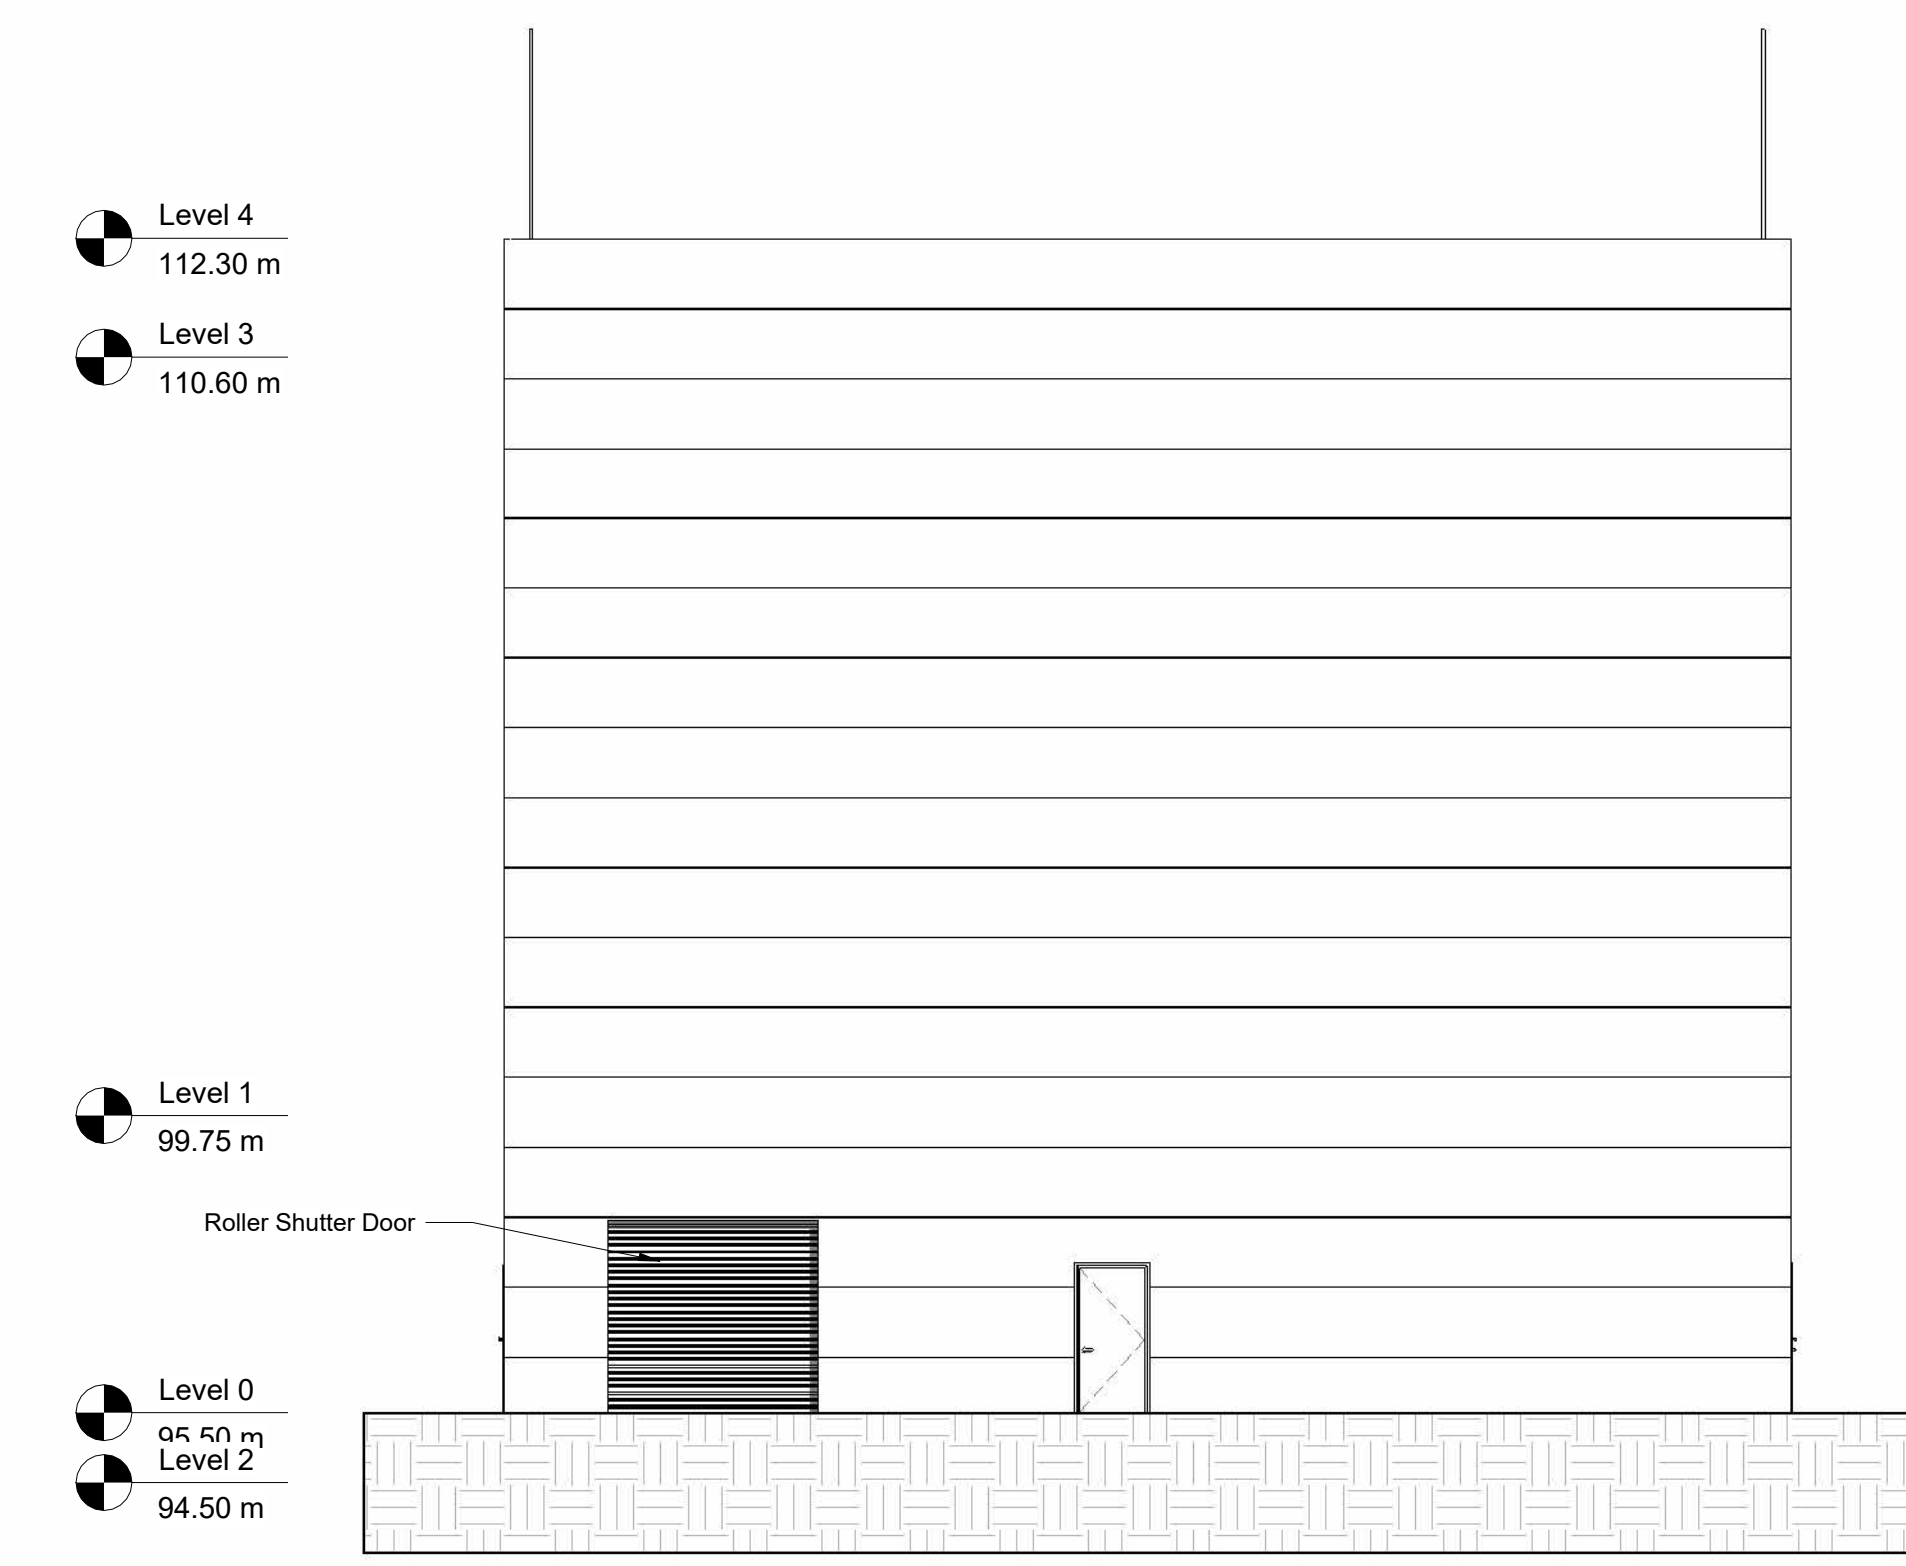


2 North
1:100

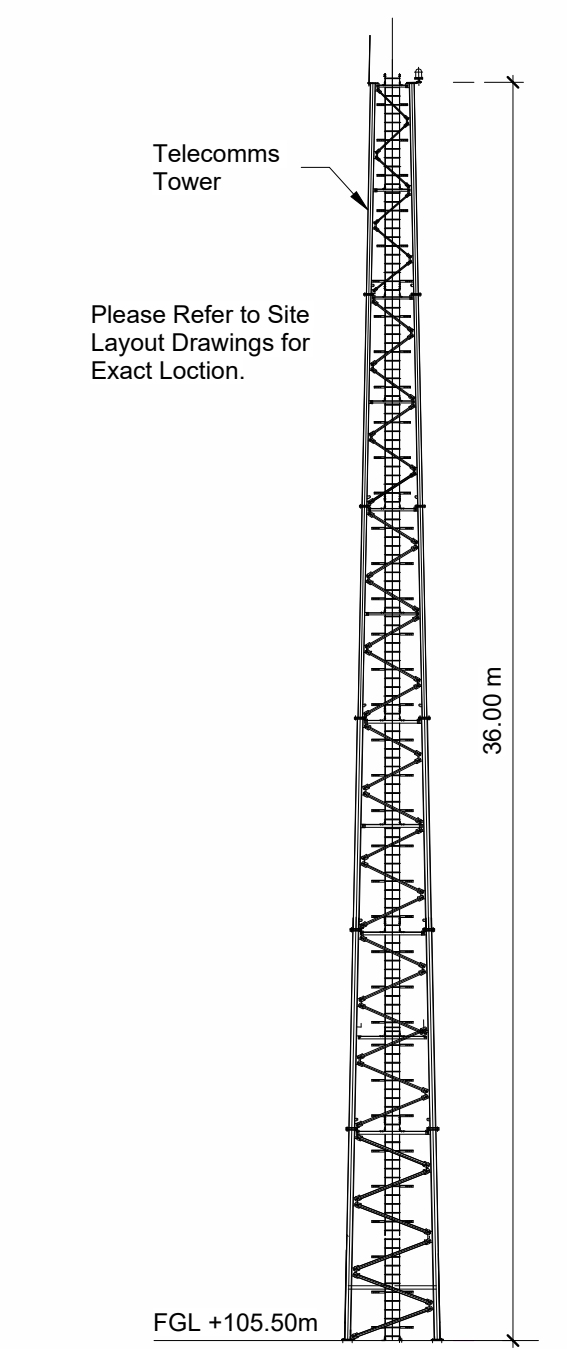

5 36m Telecomms Tower
1:200

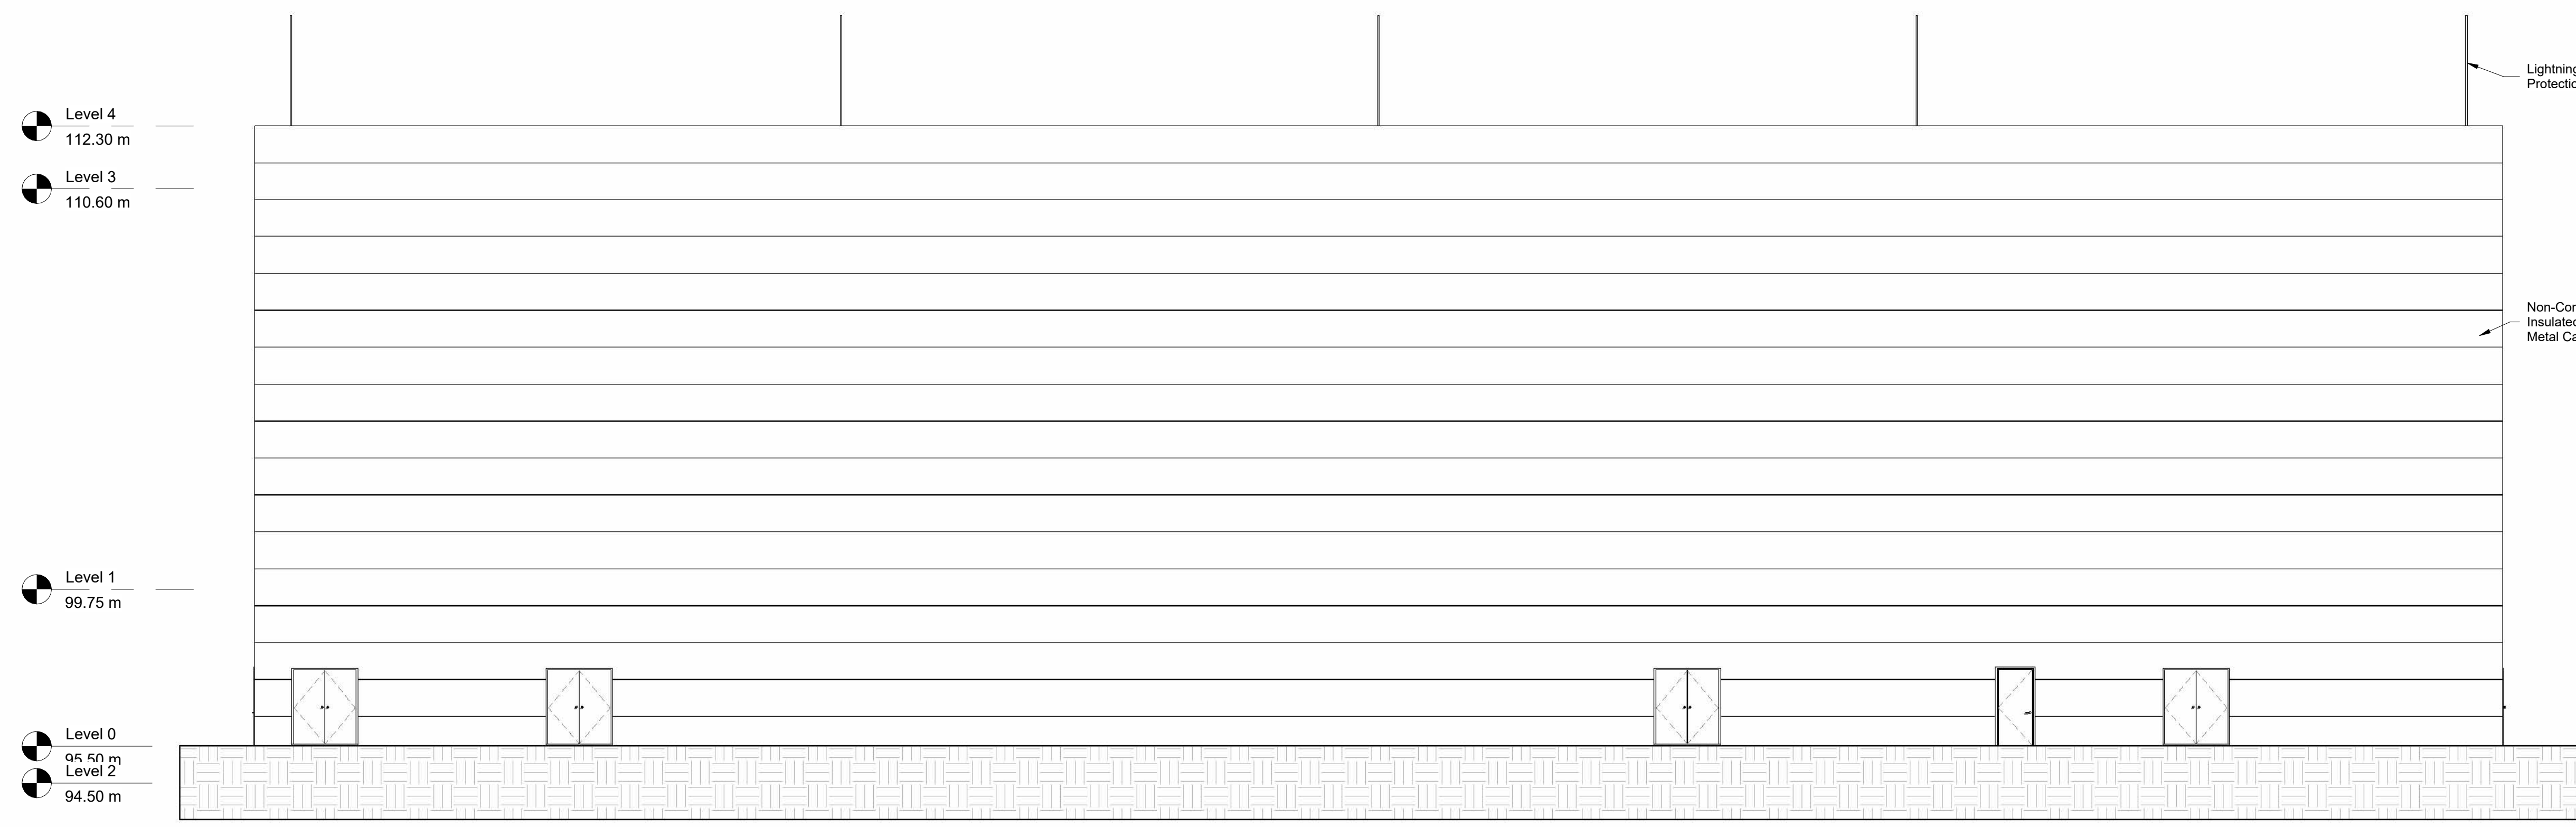

4 West
1:100

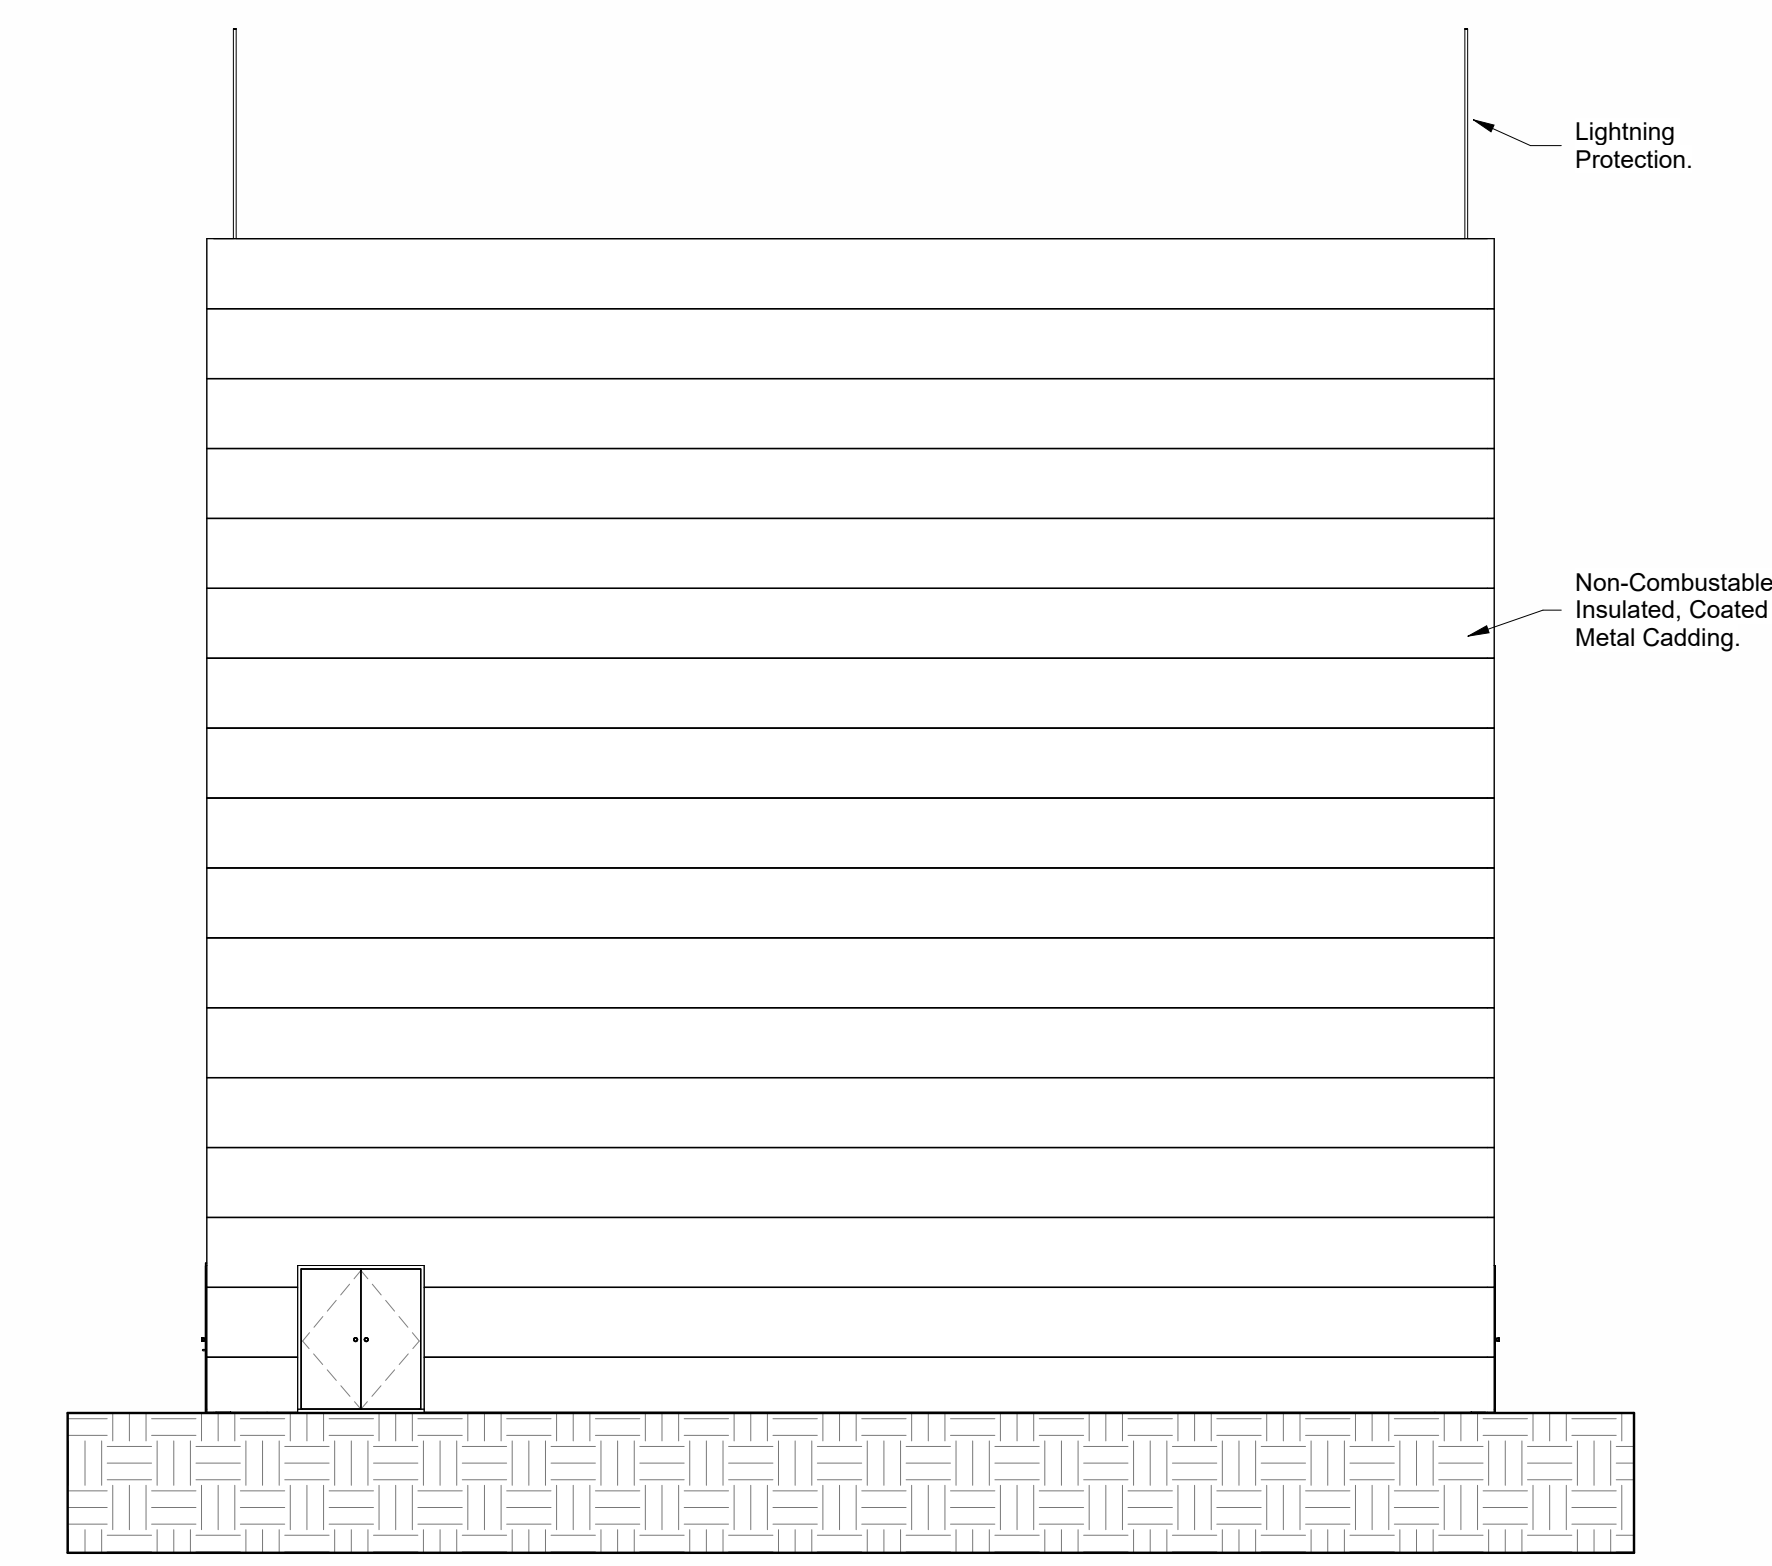

1 South
1:100

NOTES:
1 FIGURED DIMENSIONS ONLY TO BE TAKEN FROM THIS DRAWING.
2 THIS DRAWING TO BE READ IN CONJUNCTION WITH ALL OTHER RELEVANT DRAWINGS AND SPECIFICATIONS.

Rev	Modifications	By	Date
P01	PLANNING	SK	June 25
P01	PLANNING 3182	SK	June 26

© copyright of

HALSTON
Email: info@halston.ie
Tel: 094 9010111

**IHUB BUILDING
WESTPORT ROAD
CASTLEBAR
CO. MAYO.
F23 K162**

Client	RED ADMIRAL DC LTD	Drawn	SK	Checked	WD	Approved	CS
Date	JAN 2025	Scale	AS SHOWN	Sheet	AS SHOWN	Sheet Size	A0
Project	ADMIRAL	Job No.	SEP-0378	Status			
Title	220KV MV SWITCHGEAR BUILDING ELEVATIONS. Ref D16	Dwg. No.	CLDC-HAL-DC-XX-PL-1510	Rev	P01		
Stage	PLANNING						