


TEMPORARY SOLAR CONSTRUCTION COMPOUNDS 01, 02 & 03 LAYOUT
SCALE 1:200

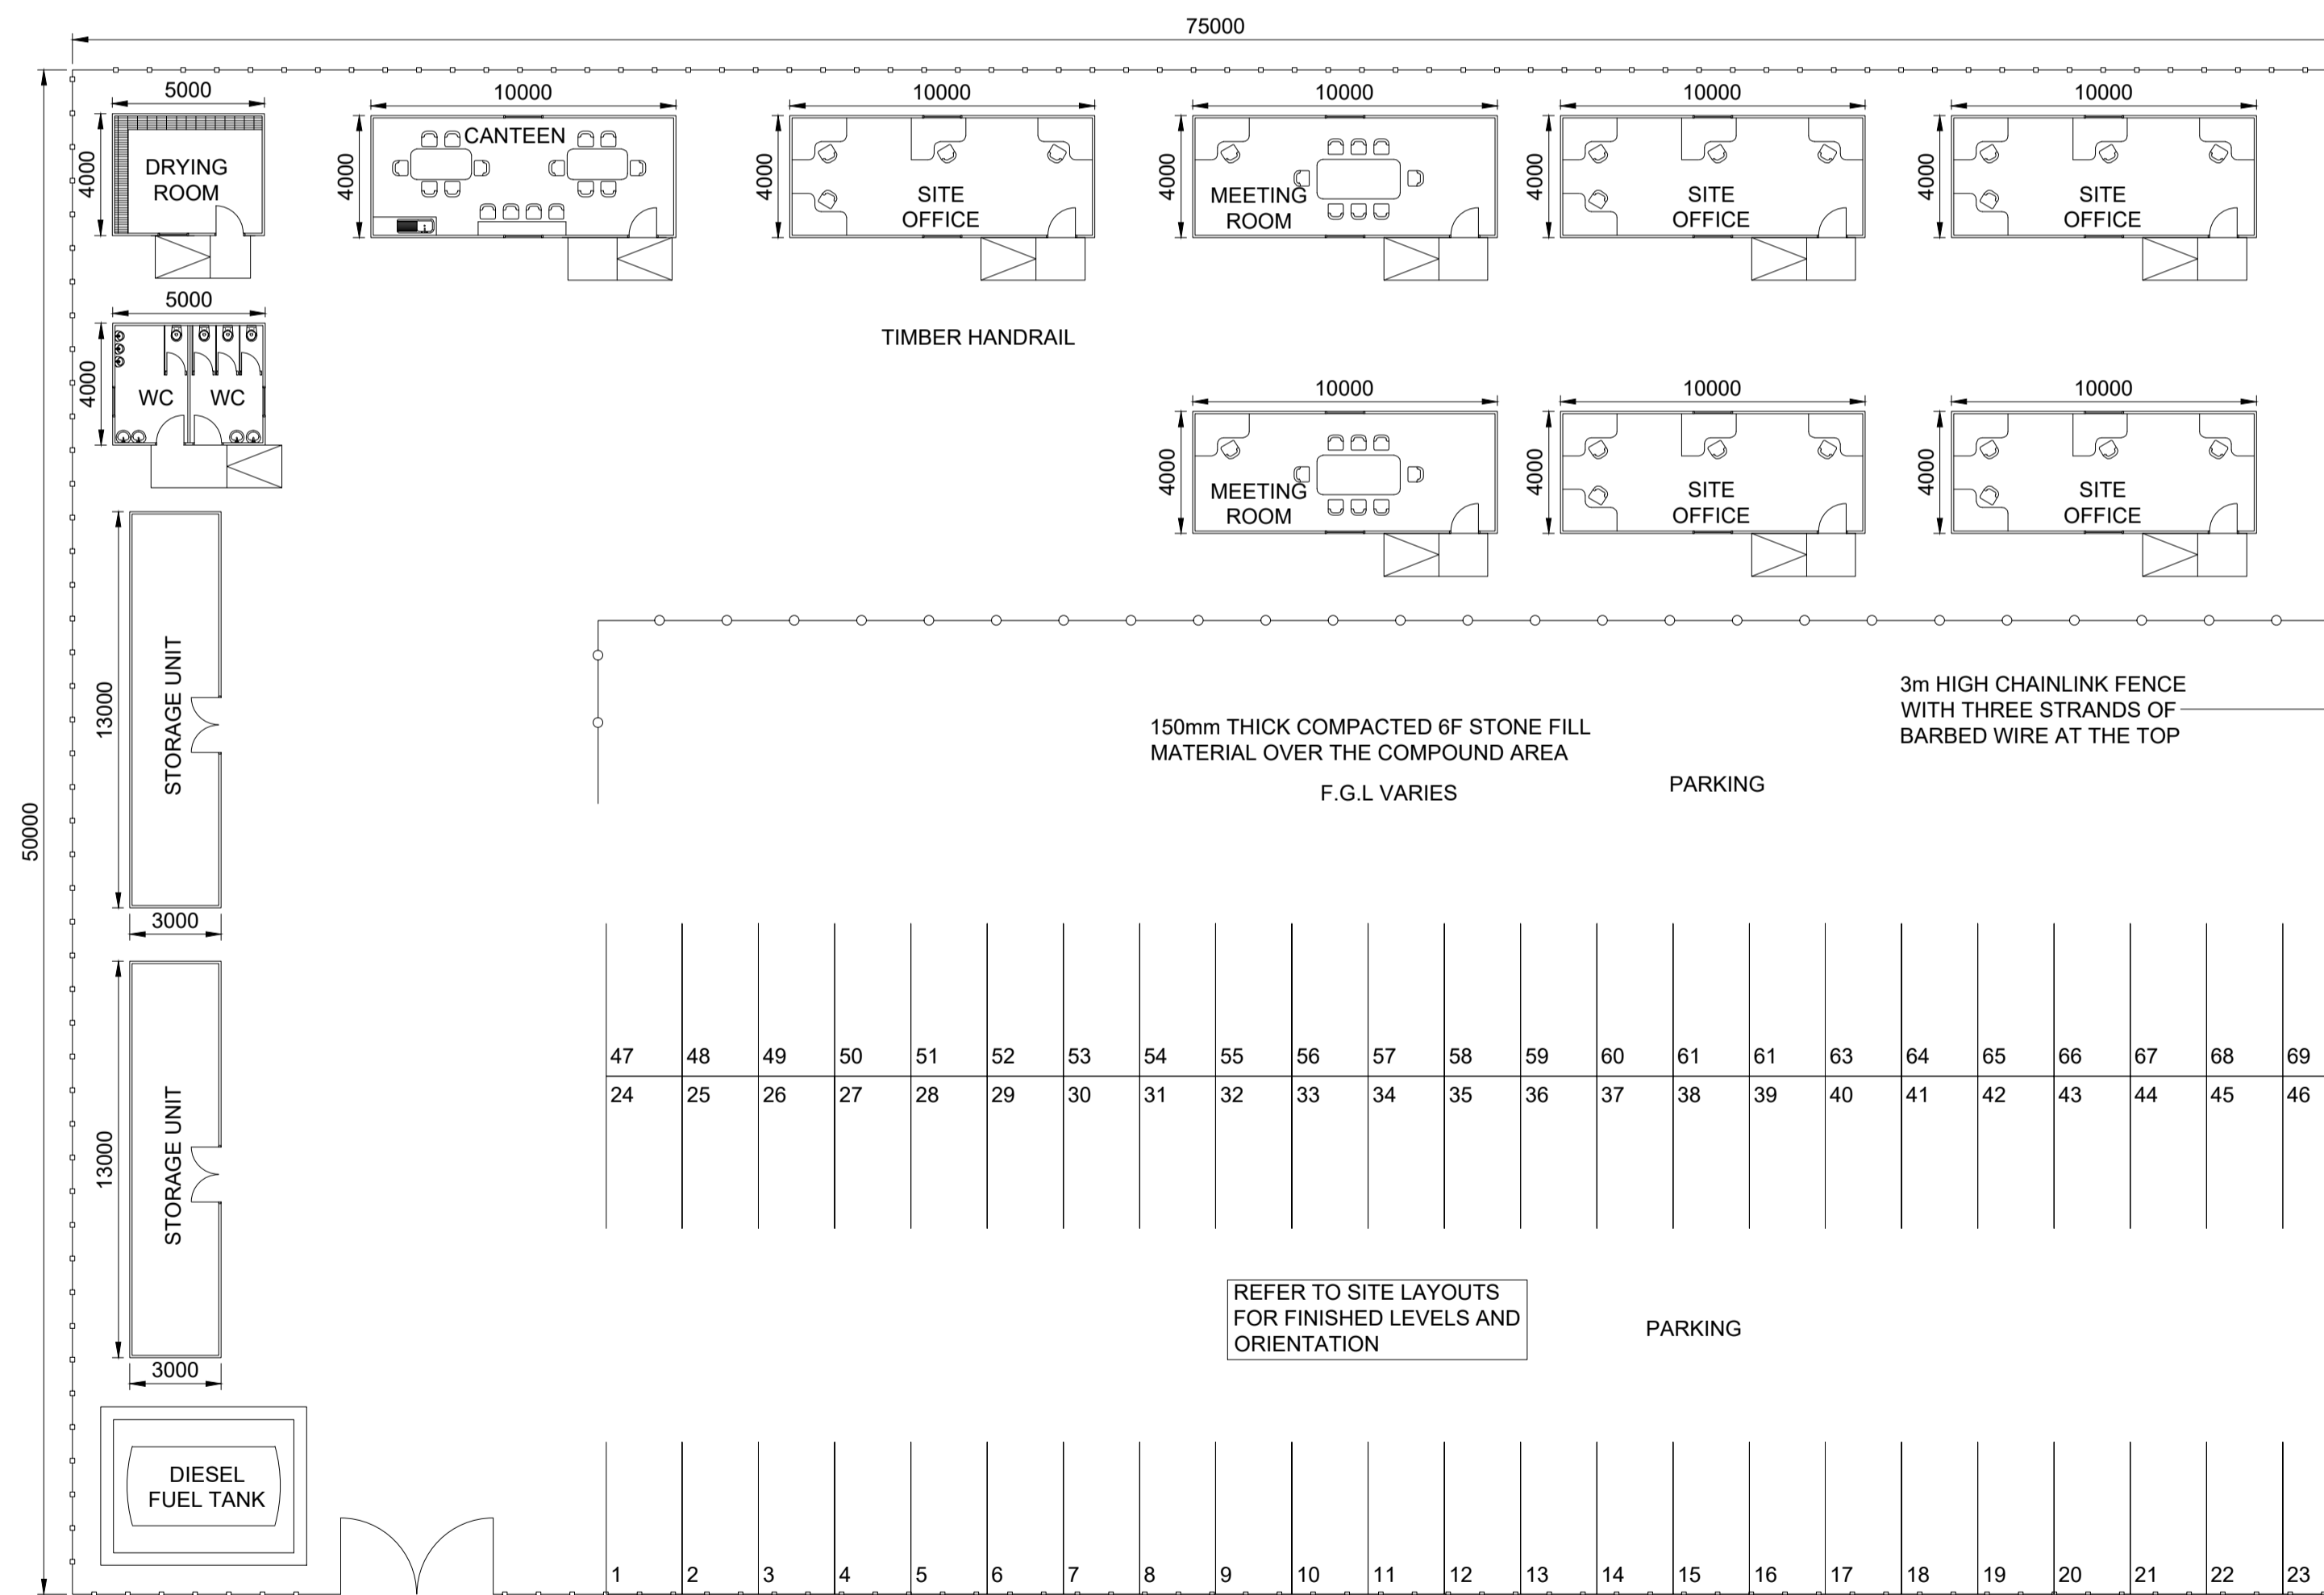

TEMPORARY CONSTRUCTION COMPOUND 04 LAYOUT
SCALE 1:200

NOTES:
1 FIGURED DIMENSIONS ONLY TO BE TAKEN FROM THIS DRAWING.
2 THIS DRAWING TO BE READ IN CONJUNCTION WITH ALL OTHER RELEVANT DRAWINGS AND SPECIFICATIONS.

Rev.	Modifications	By	Date
P01	PLANNING	SK	July 25
P01	PLANNING S182	SK	June 26

© COPYRIGHT OF



Email: info@halston.ie
Tel: 094 9010111

IHUB BUILDING
WESTPORT ROAD
CASTLEBAR
CO. MAYO.
F23 K162

Client	RED ADMIRAL DC LTD	Drawn	SK	Checked	WD	Approved	CS
Project	ADMIRAL	Date	Mar 2025				
Title	PROPOSED TEMPORARY CONSTRUCTION COMPOUNDS 01, 02, 03 & 04	Scales	As Shown				
		Sheet	1 of 1	Sheet Size	A1		
Stage	PLANNING	Job No.	SEP-0374	Rev	P01		
		Dwg. No.	CLDC-HAL-DC-XX-PL-3020				