
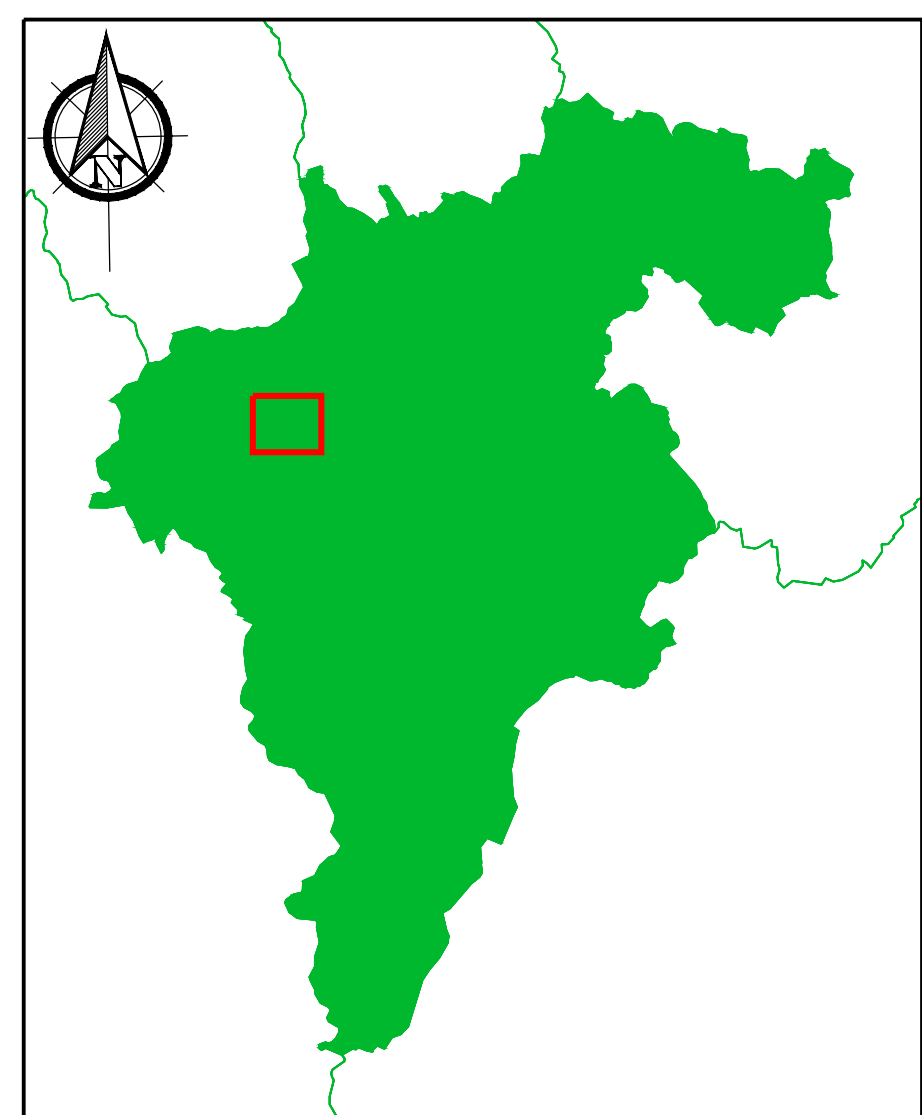
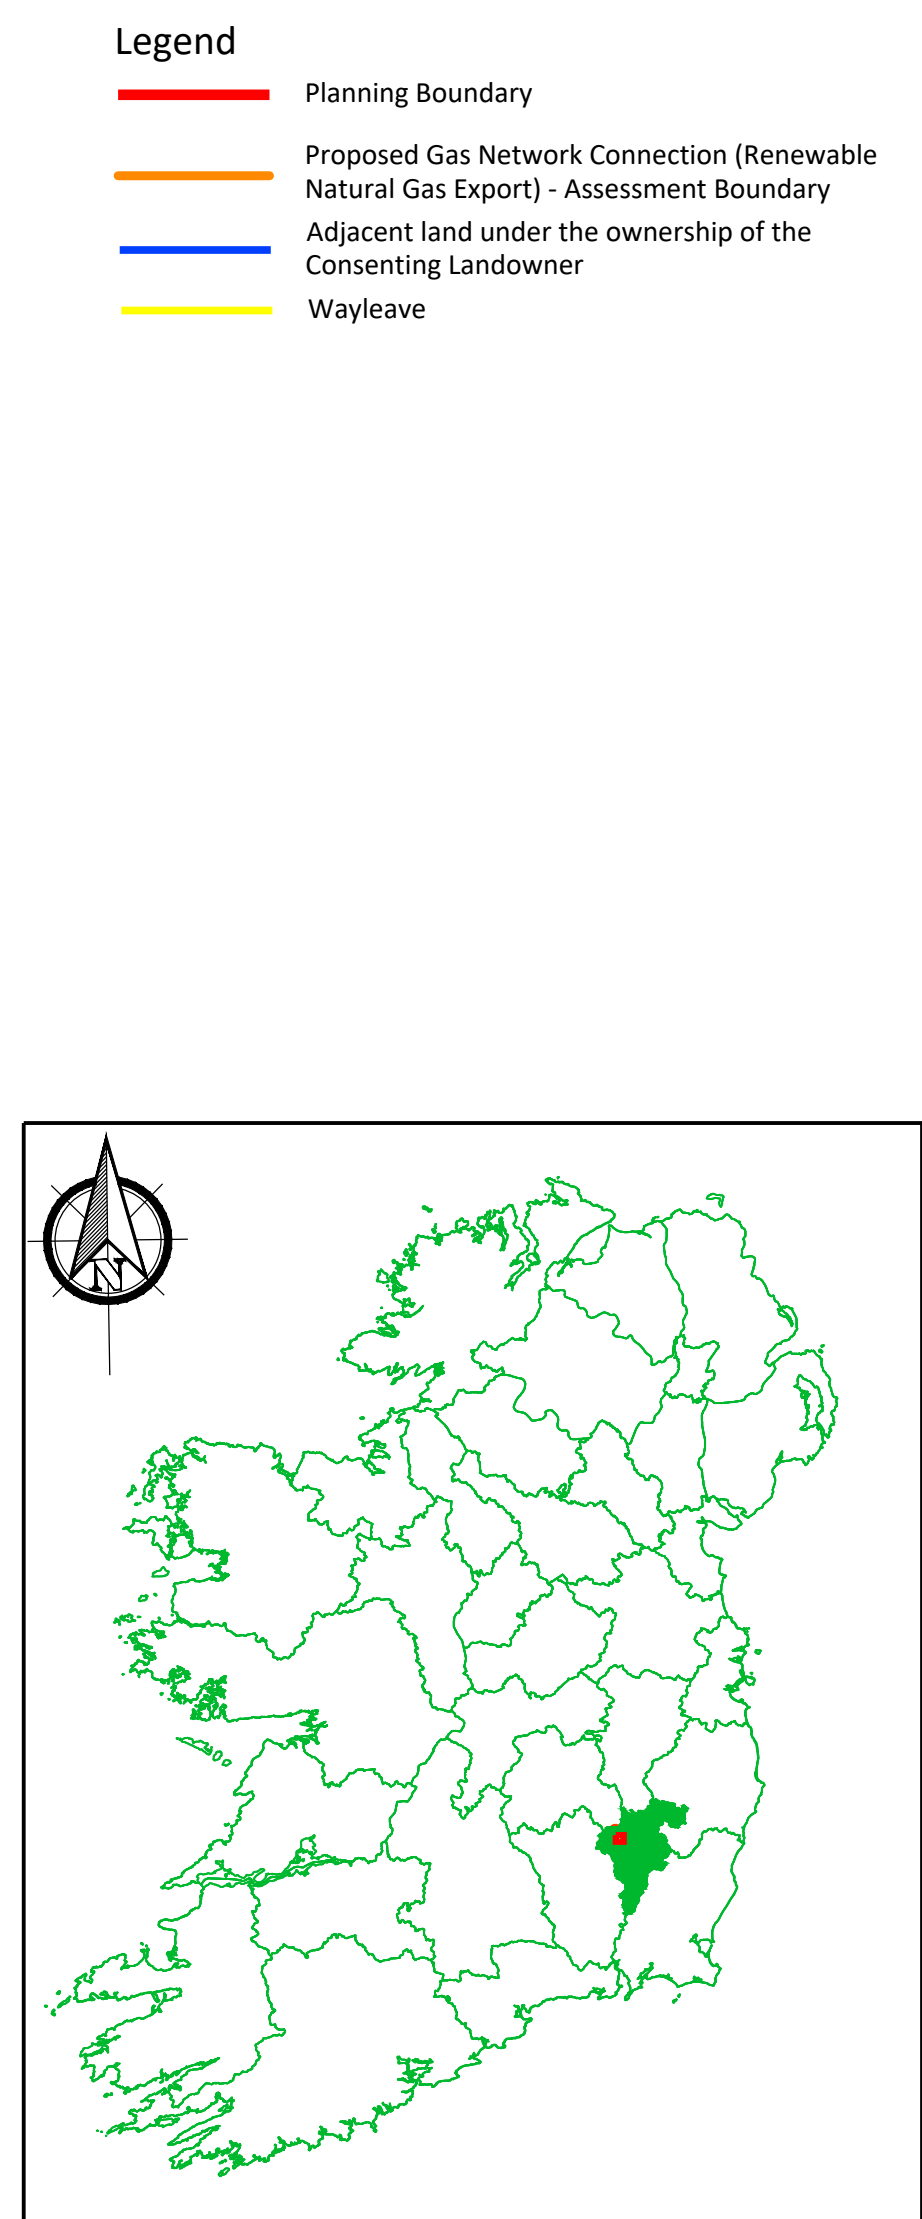


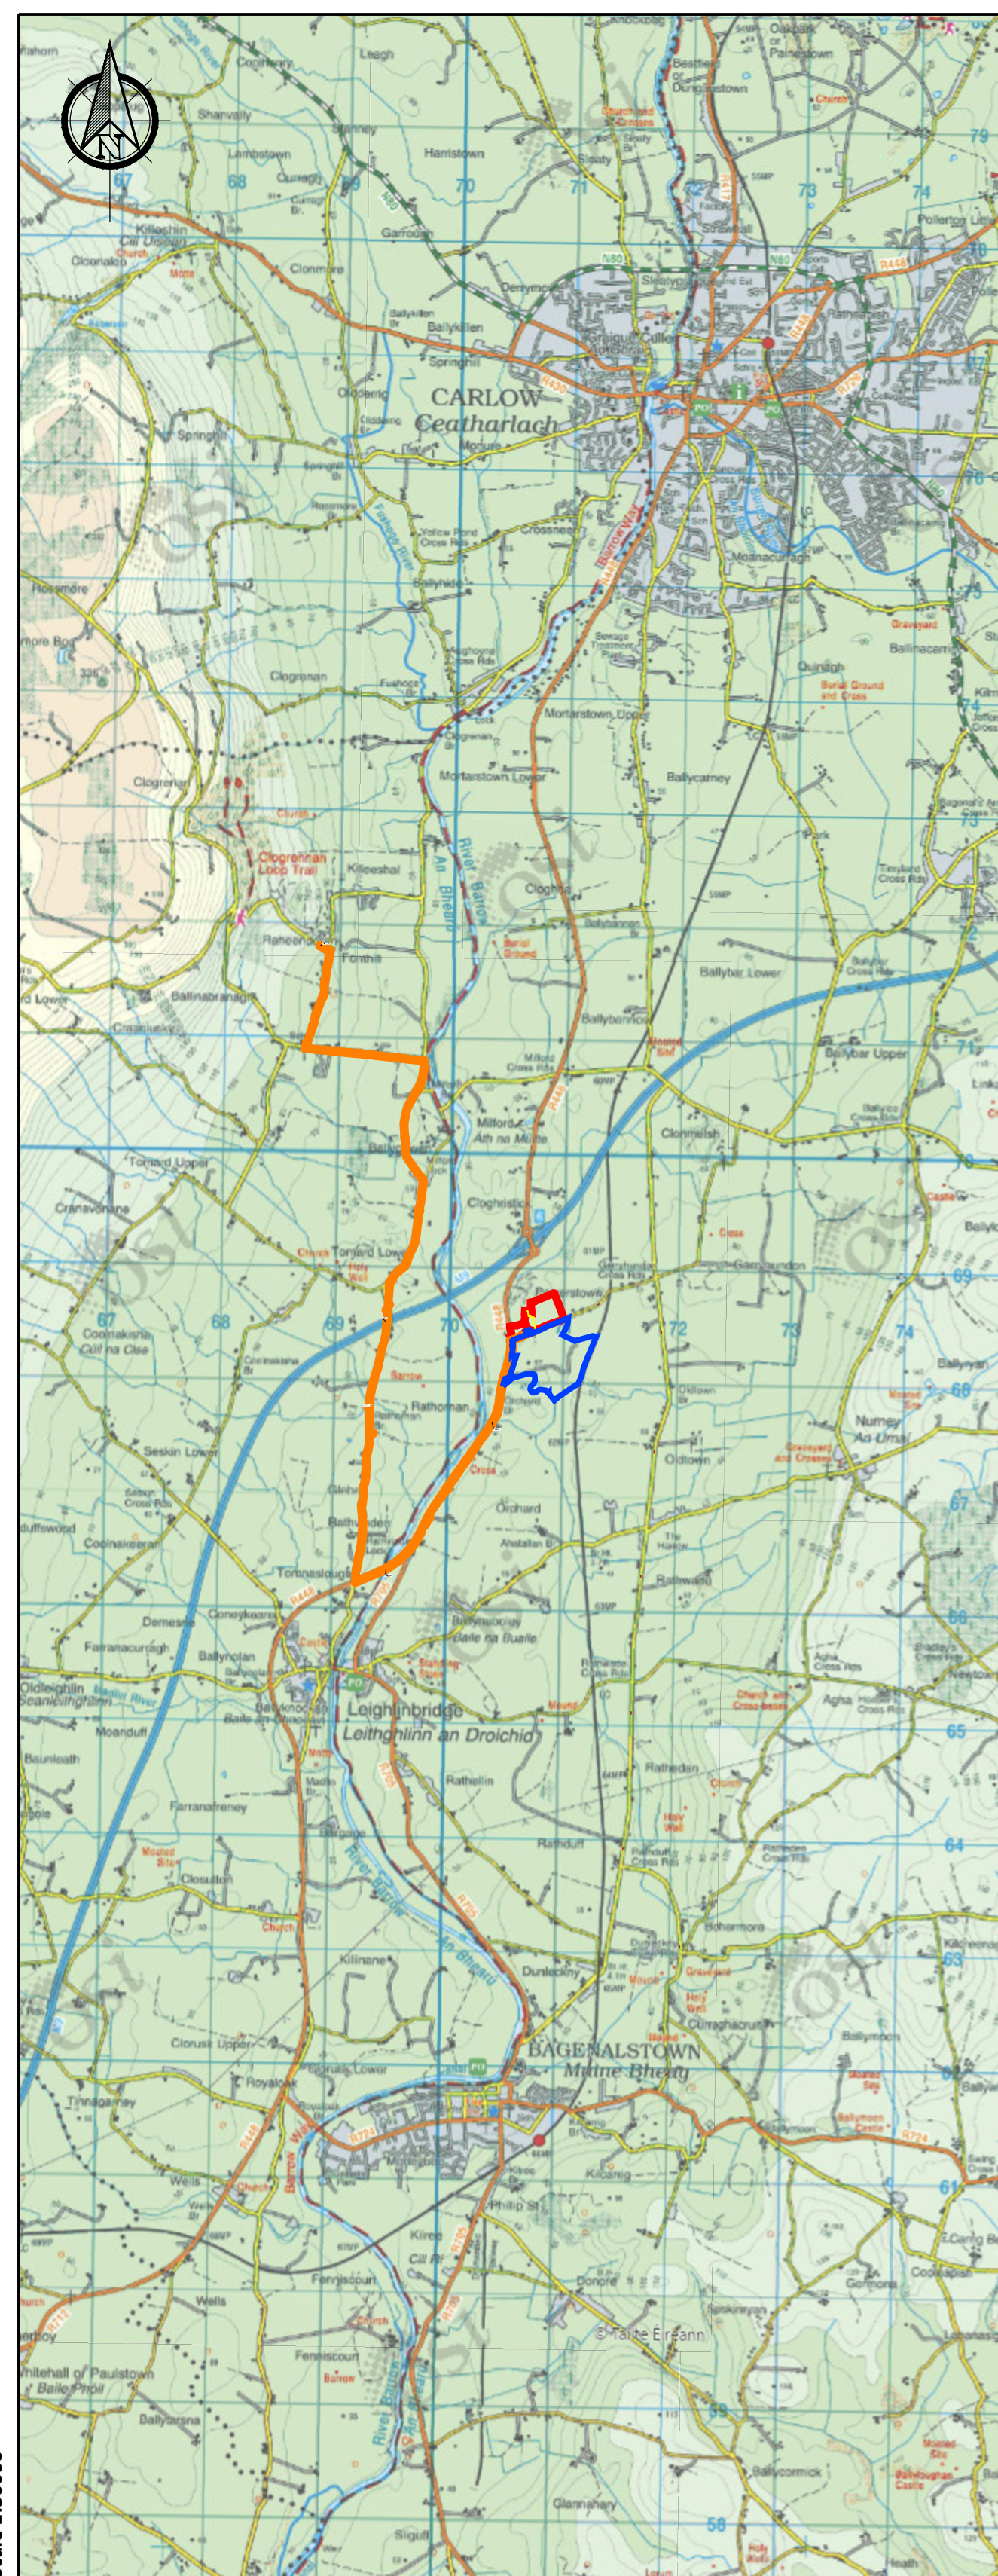

Rev.	Description	App By	Date
P01	ISSUED FOR PLANNING	JON	18.06.26

PROJECT		CLIENT					
POWERSTOWN BIOENERGY							
SHEET		Date	18.08.25	Project number	P24-188	Scale (@ A1)	As Shown
		Drawn by	NW	Drawing Number P24188-FT-XX-XX-DR-CE-0100			Rev
		Checked by	JON				P01