




Legend

Planning Boundary

Spot Elevation

Notes:

Levels are relative to Malin Head Datum

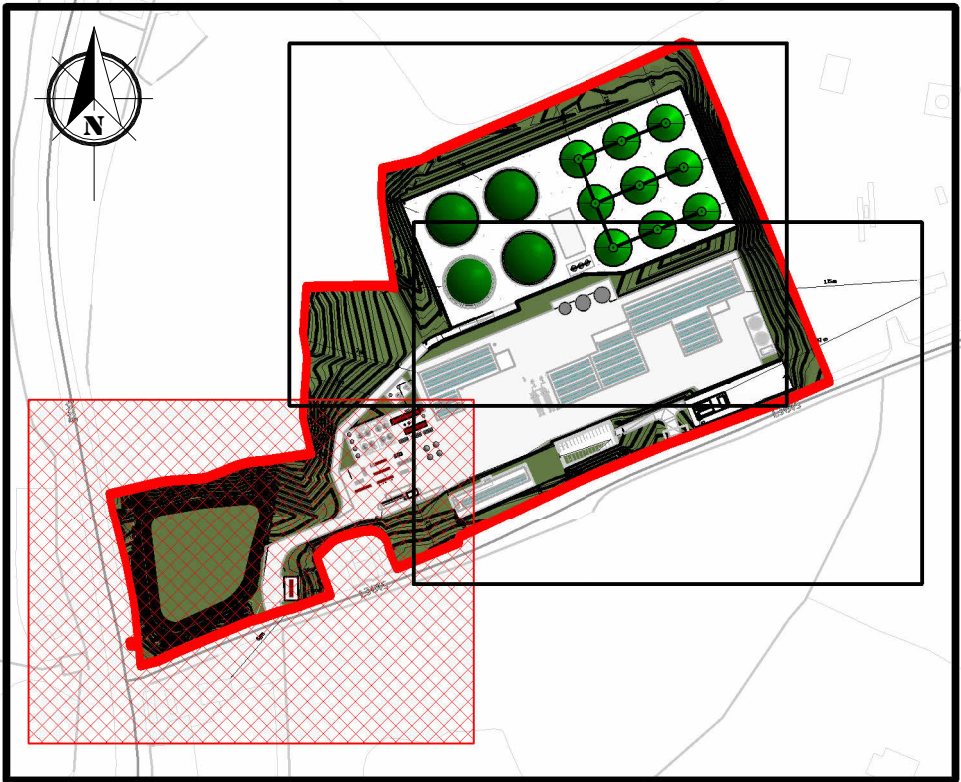

PROPOSED SITE LAYOUT PART PLAN
Scale 1 : 500

KEYPLAN
Scale 1 : 5000

If Applicable : Ordnance Survey Ireland Licence No. CYAL50221678 © Ordnance Survey Ireland and Government of Ireland
4531-B



Cork | Dublin | Carlow

www.fehilytimoney.ie

No part of this document may be reproduced or transmitted in any form or stored in any retrieval system of any nature without the written permission of Fehily Timoney & Company as copyright holder except as agreed for use on the project for which the document was originally issued. Do not scale. Use figured dimensions only. If in doubt - Ask!

Rev.	Description	App By	Date
P01	ISSUE FOR PLANNING	JON	18.06.26

PROJECT	POWERSTOWN BIOENERGY			CLIENT							
SHEET	PROPOSED SITE LAYOUT PLAN SHEET 1 OF 3			Date	08/06/25	Project Number	P24188		Scale (at A1)	As indicated	
				Drawn by	NW	Drawing Number					Rev
				Checked by	Checker	P24188-FT-XX-XX-DR-CE-0111					P01