


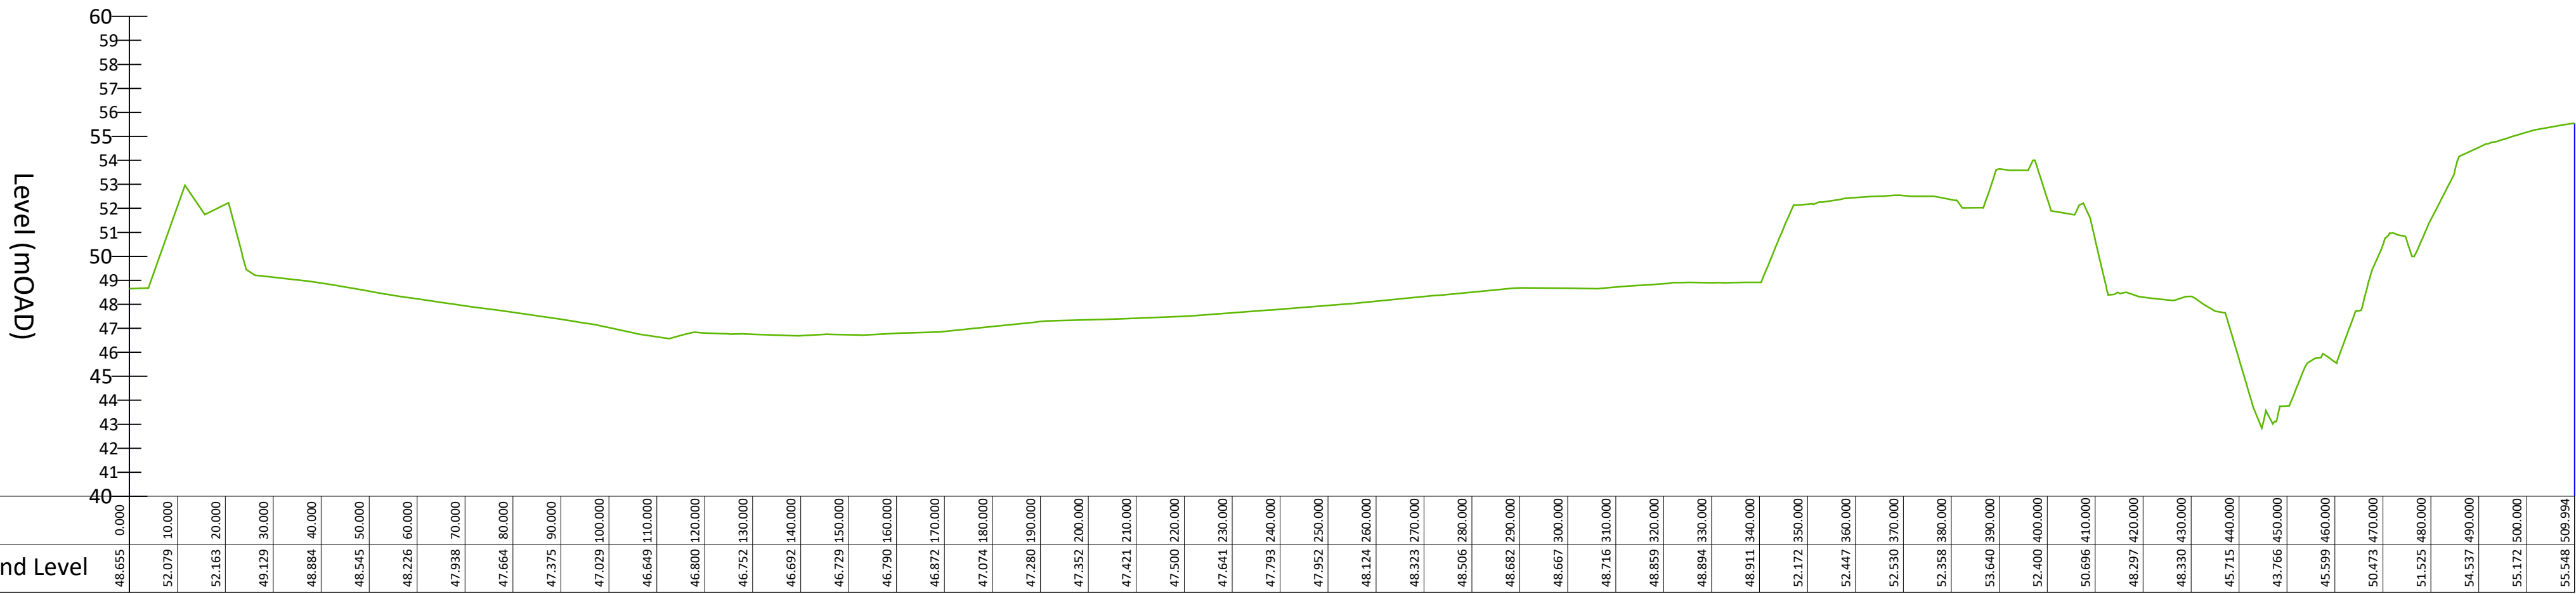

Legend


Existing Ground Level

Notes:

Topographical Survey - November 2024


SECTION 1-1

Scale 1:1000H 1:200V

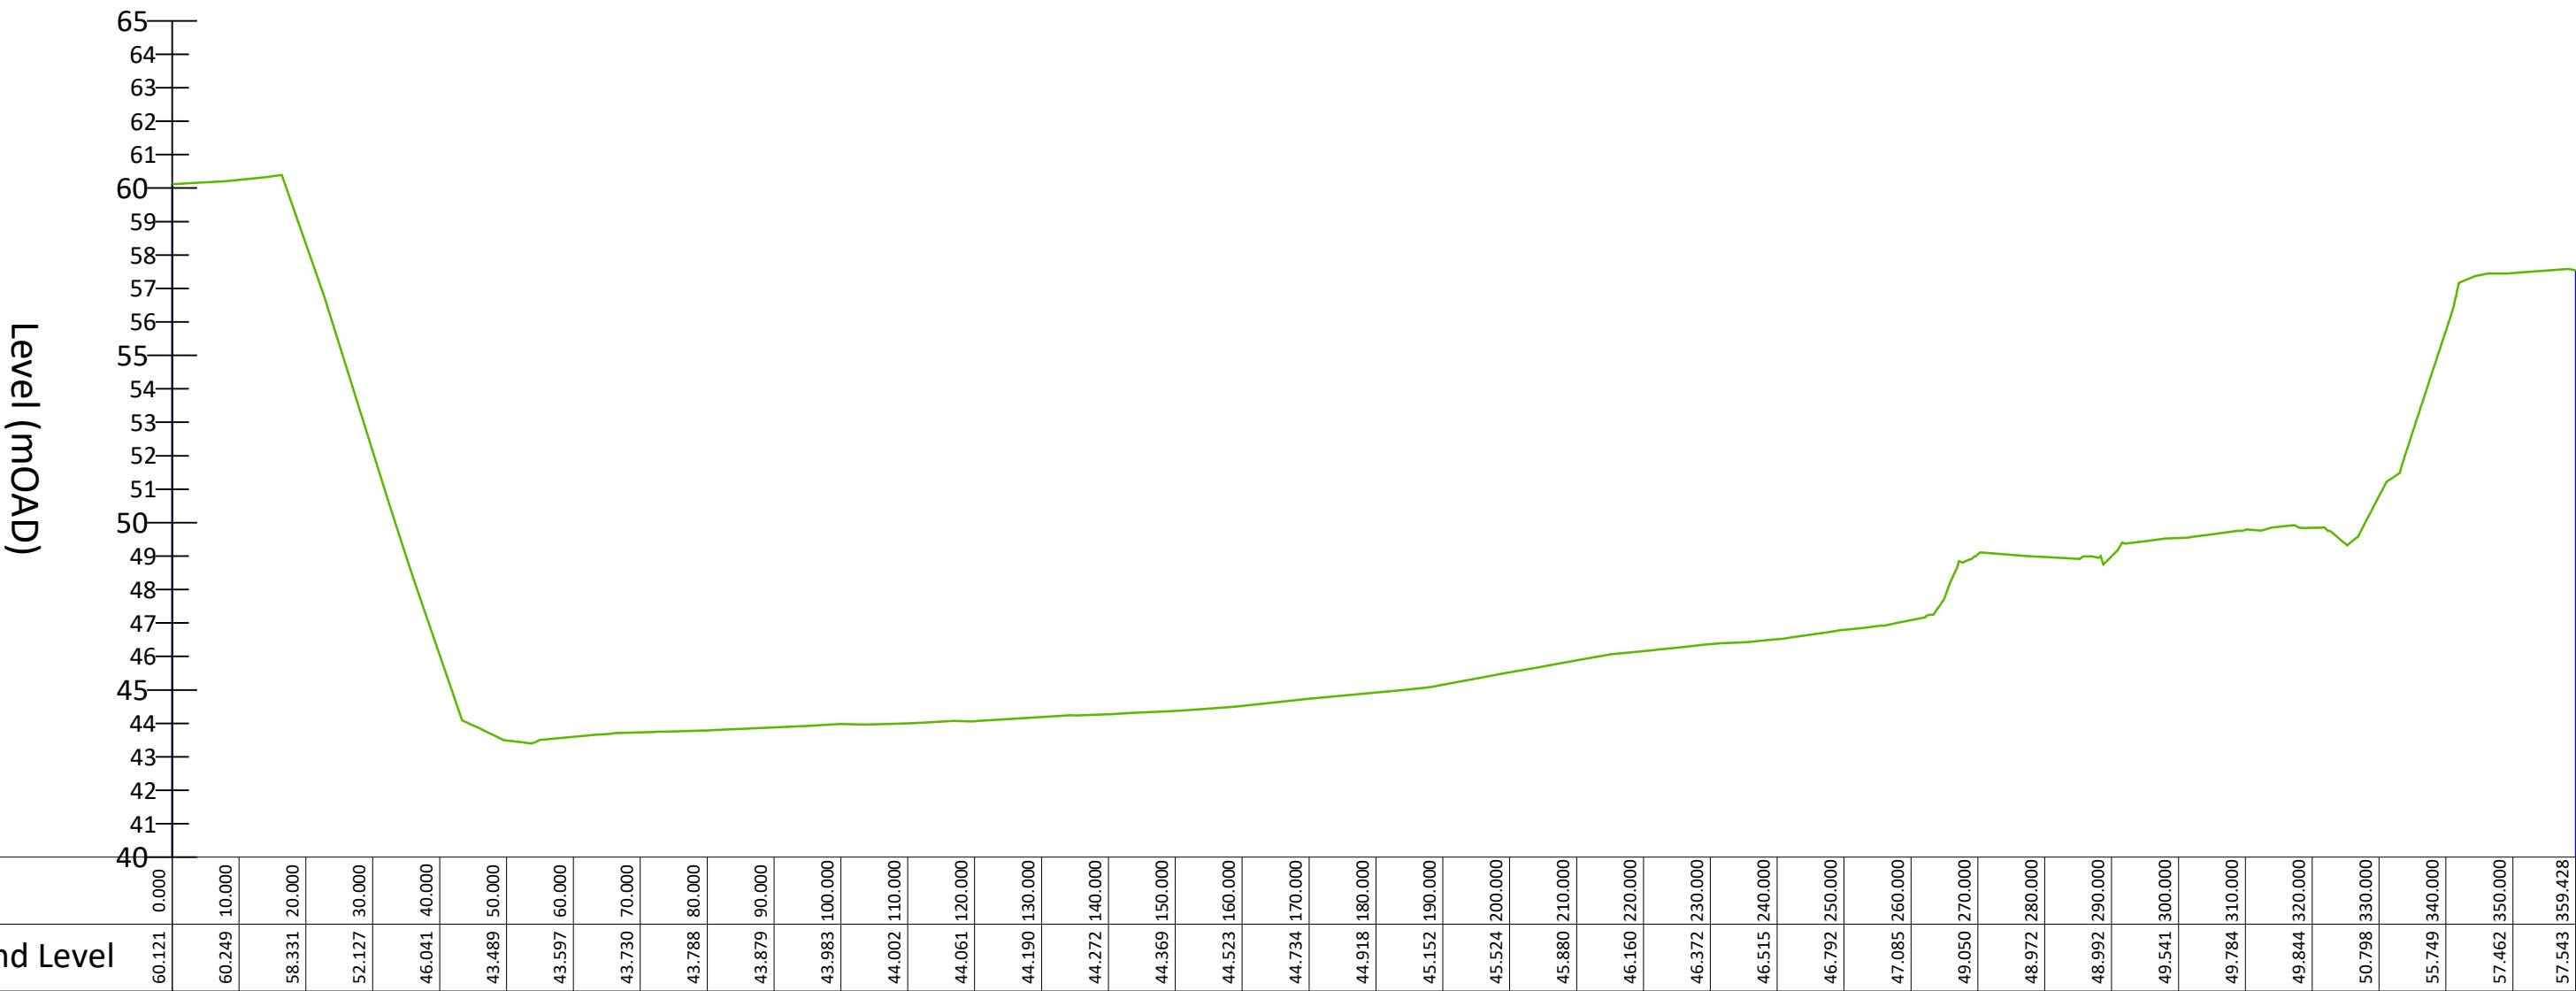


SECTION 2-2

Scale 1:1000H 1:200V

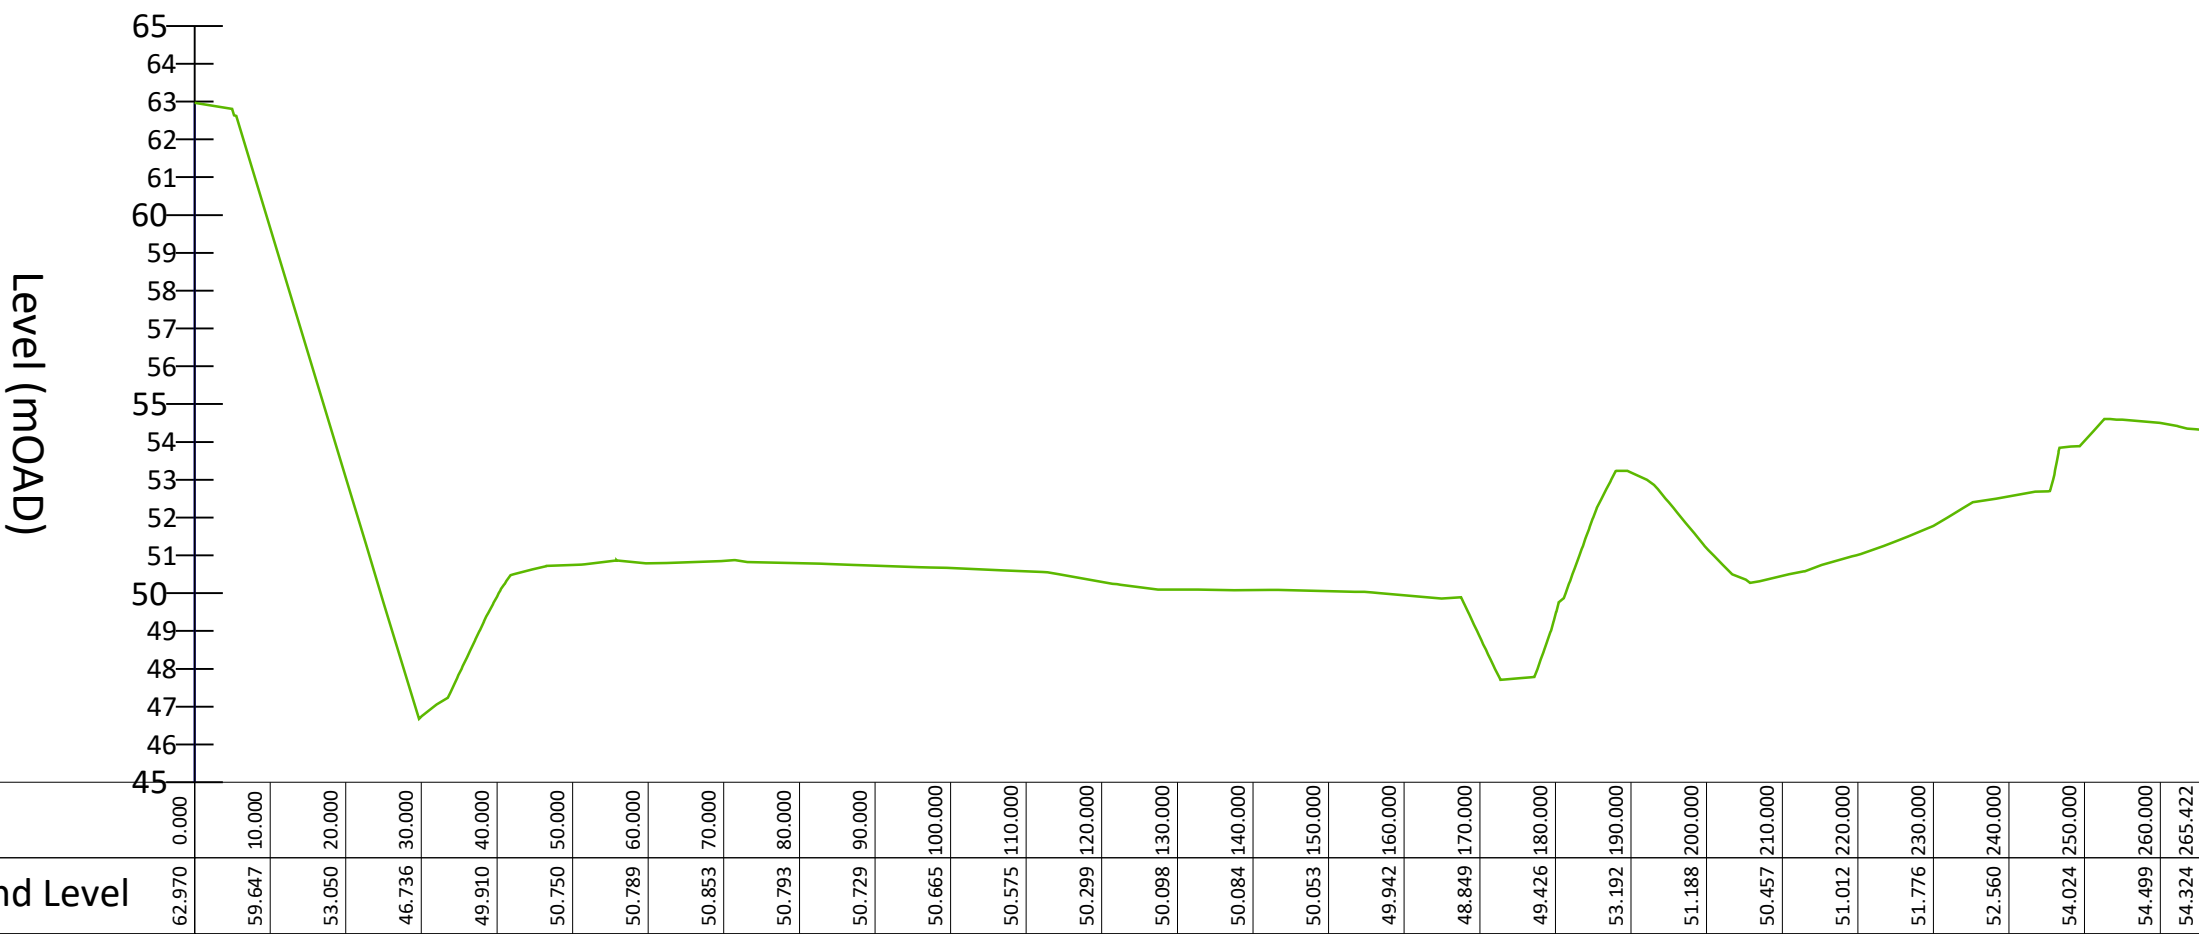

SECTION 3-3

Scale 1:1000H 1:200V

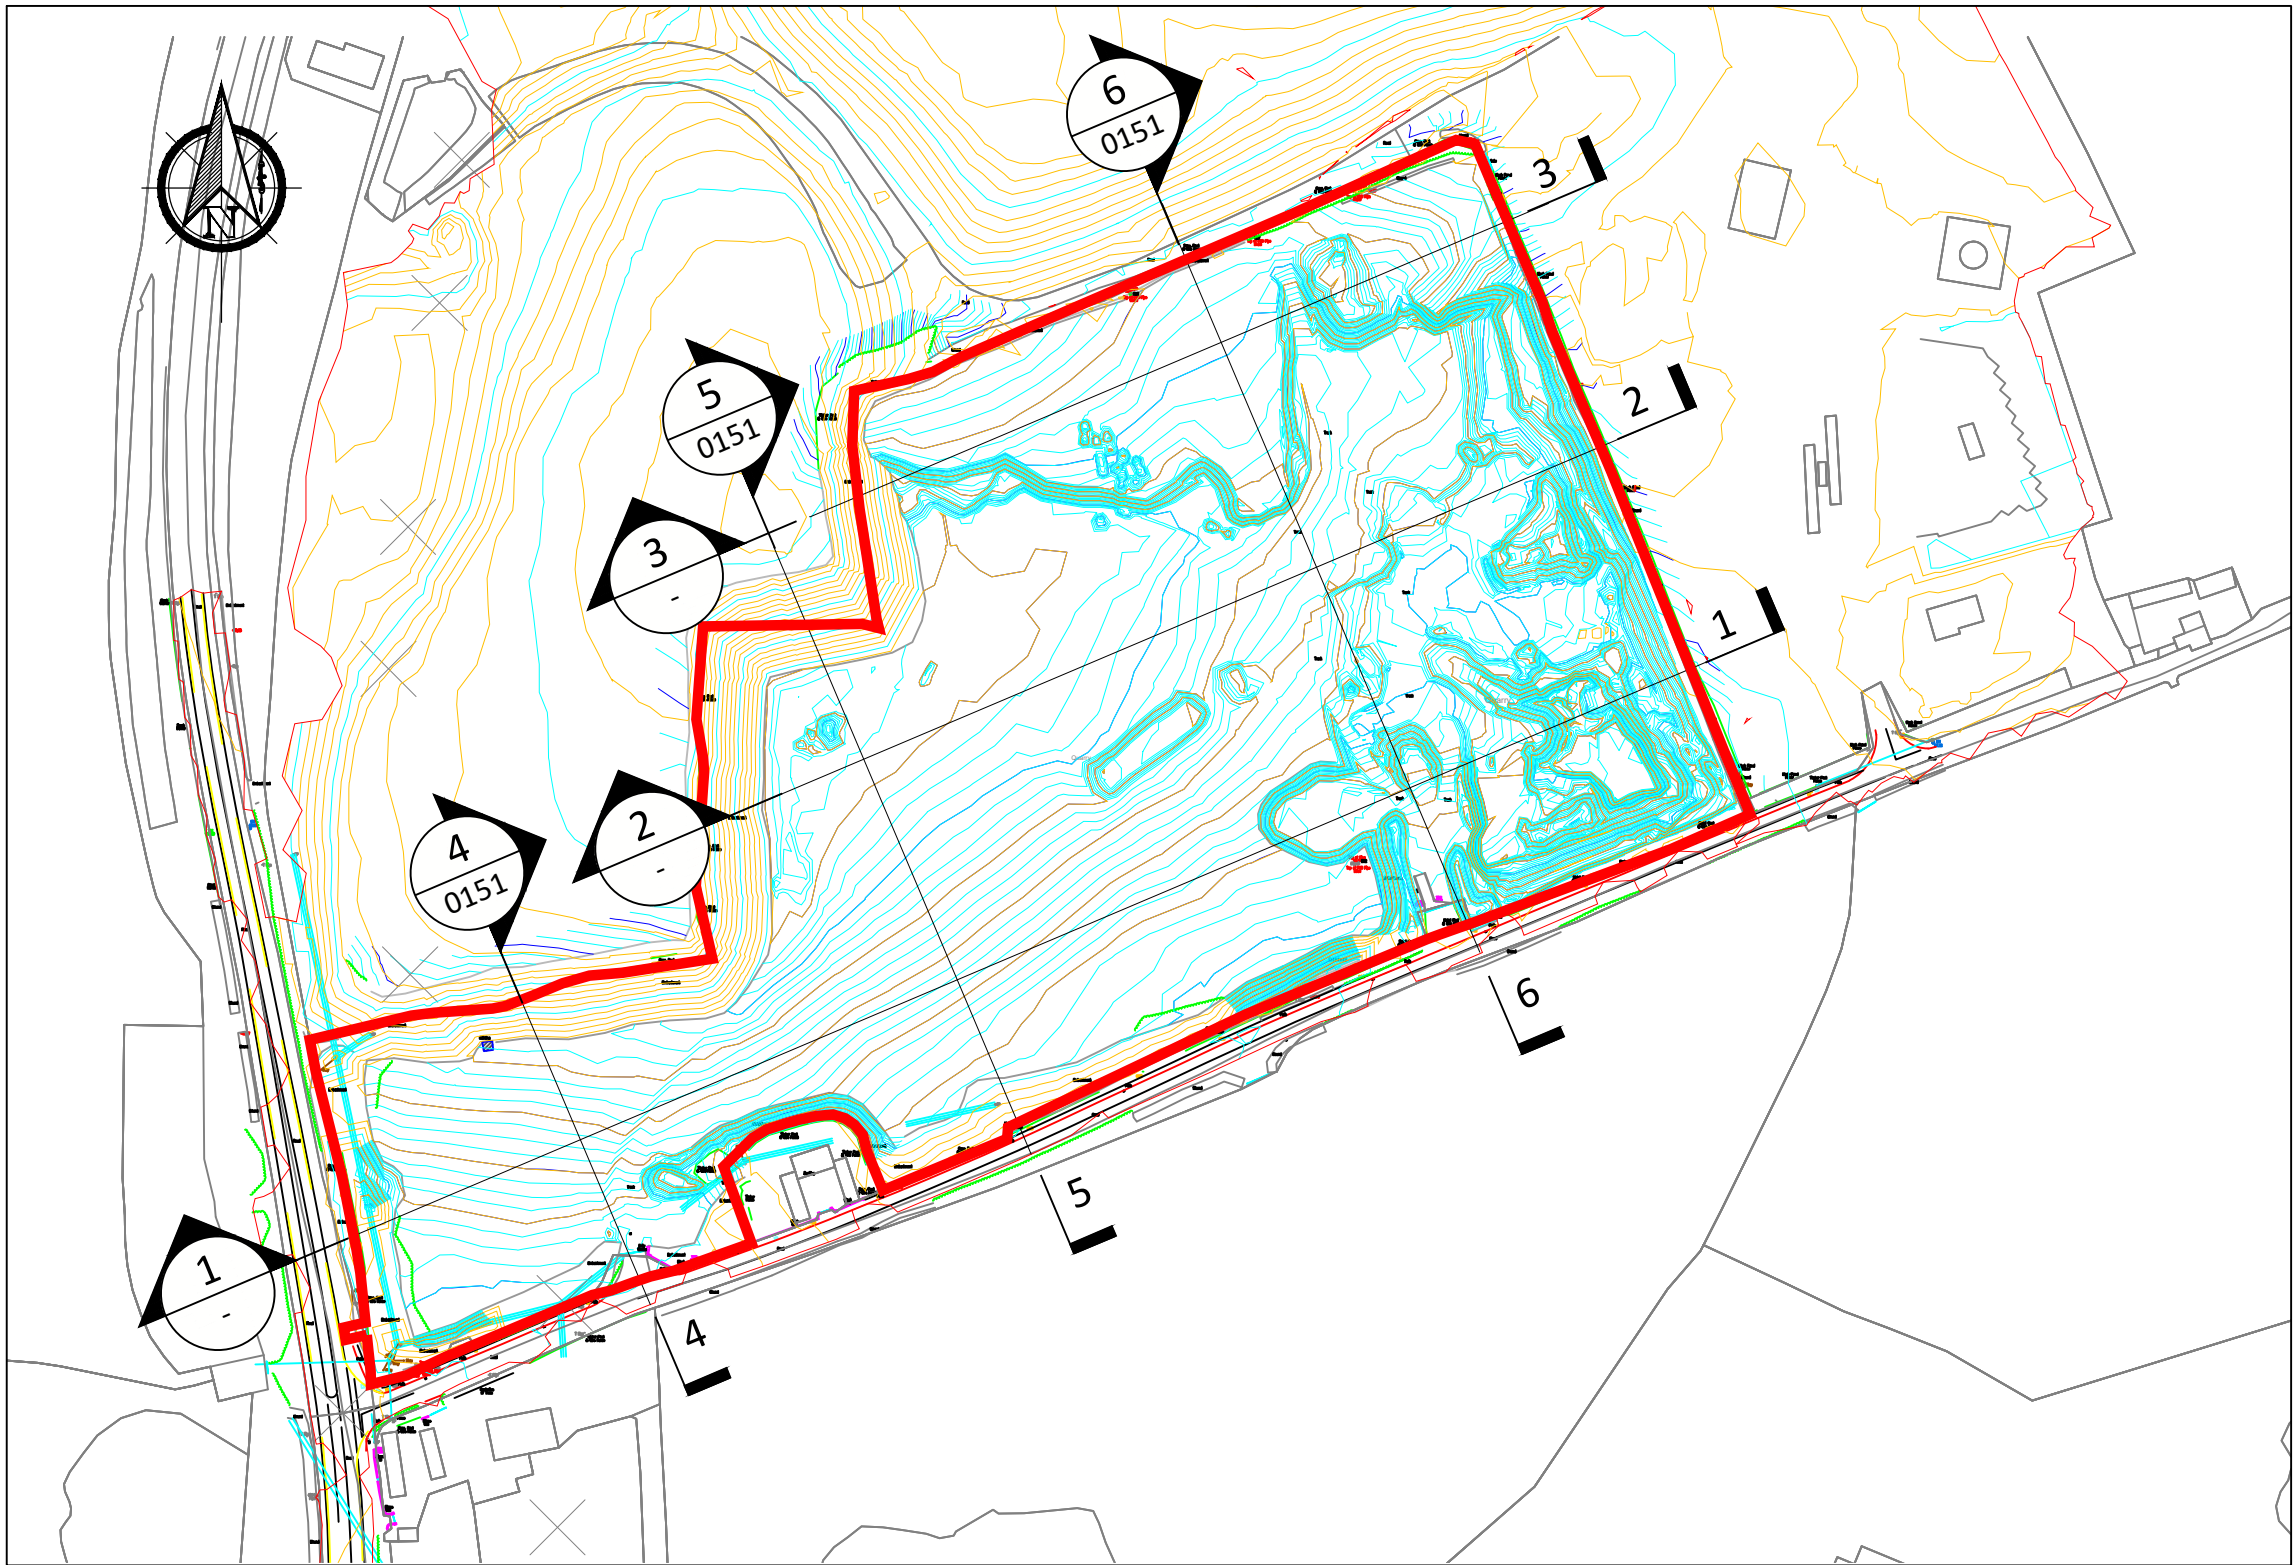

KEYPLAN

Scale 1:2500

If Applicable : Tailte Éireann Licence No. CYAL50368274 © Ordnance Survey Ireland and Government of Ireland 4531-B



No part of this document may be reproduced or transmitted in any form or stored in any retrieval system of any nature without the written permission of Fehily Timoney & Company as copyright holder except as agreed for use on the project for which the document was originally issued. Do not scale. Use figured dimensions only. If in doubt - Ask!

Rev.	Description	App By	Date
P01	ISSUE FOR PLANNING	JON	18.08.25

PROJECT	CLIENT		
SHEET	Greengate Biogas		
	Date	18.08.25	Project number
	Drawn by	NW	Drawing Number
	Checked by	JON	P24188-FT-XX-XX-DR-CE-0150
EXISTING SITE SECTIONS SHEET 1 OF 2		Scale (@ A1)	Rev
		As Shown	P01

O:\ACAD\2024\P24-188\P24188-FT-XX-XX-DR-CE-0150