




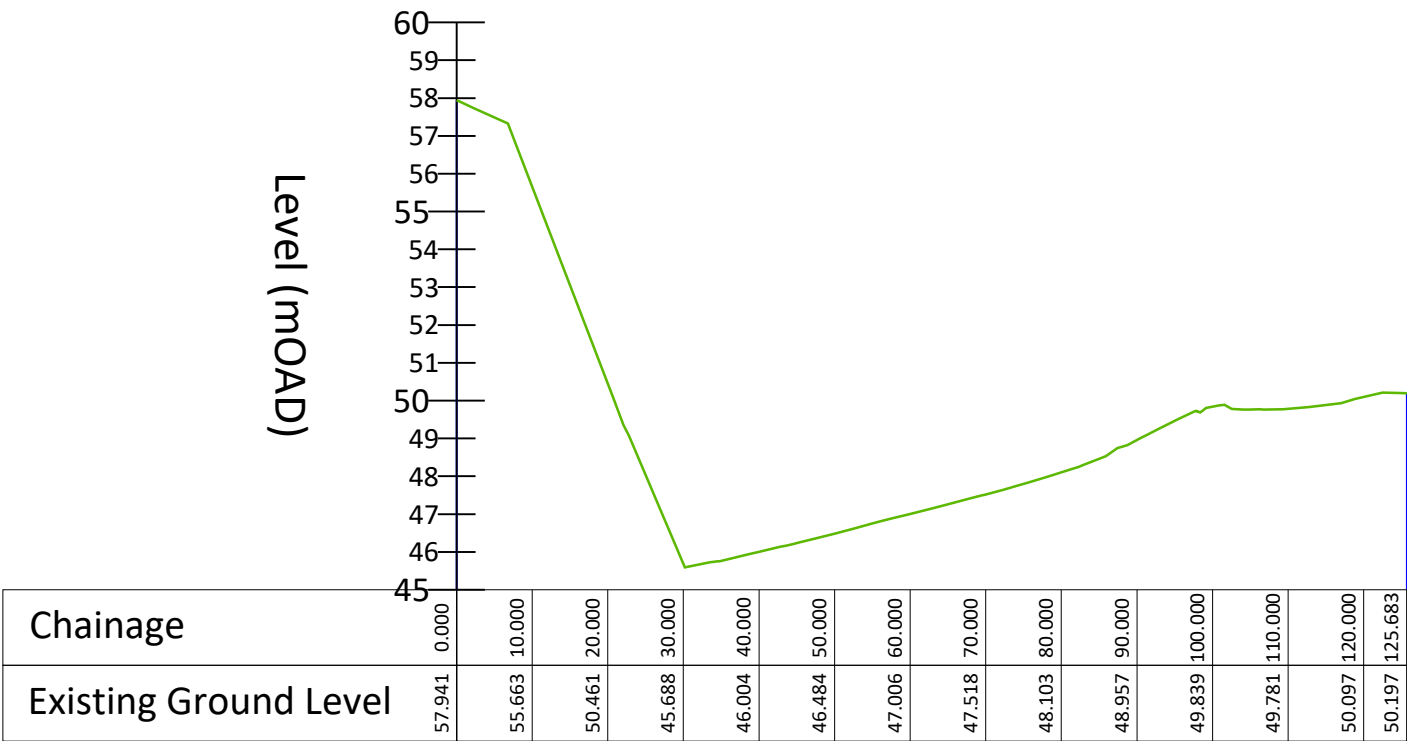


SECTION 4-4
Scale 1:1000H 1:200V

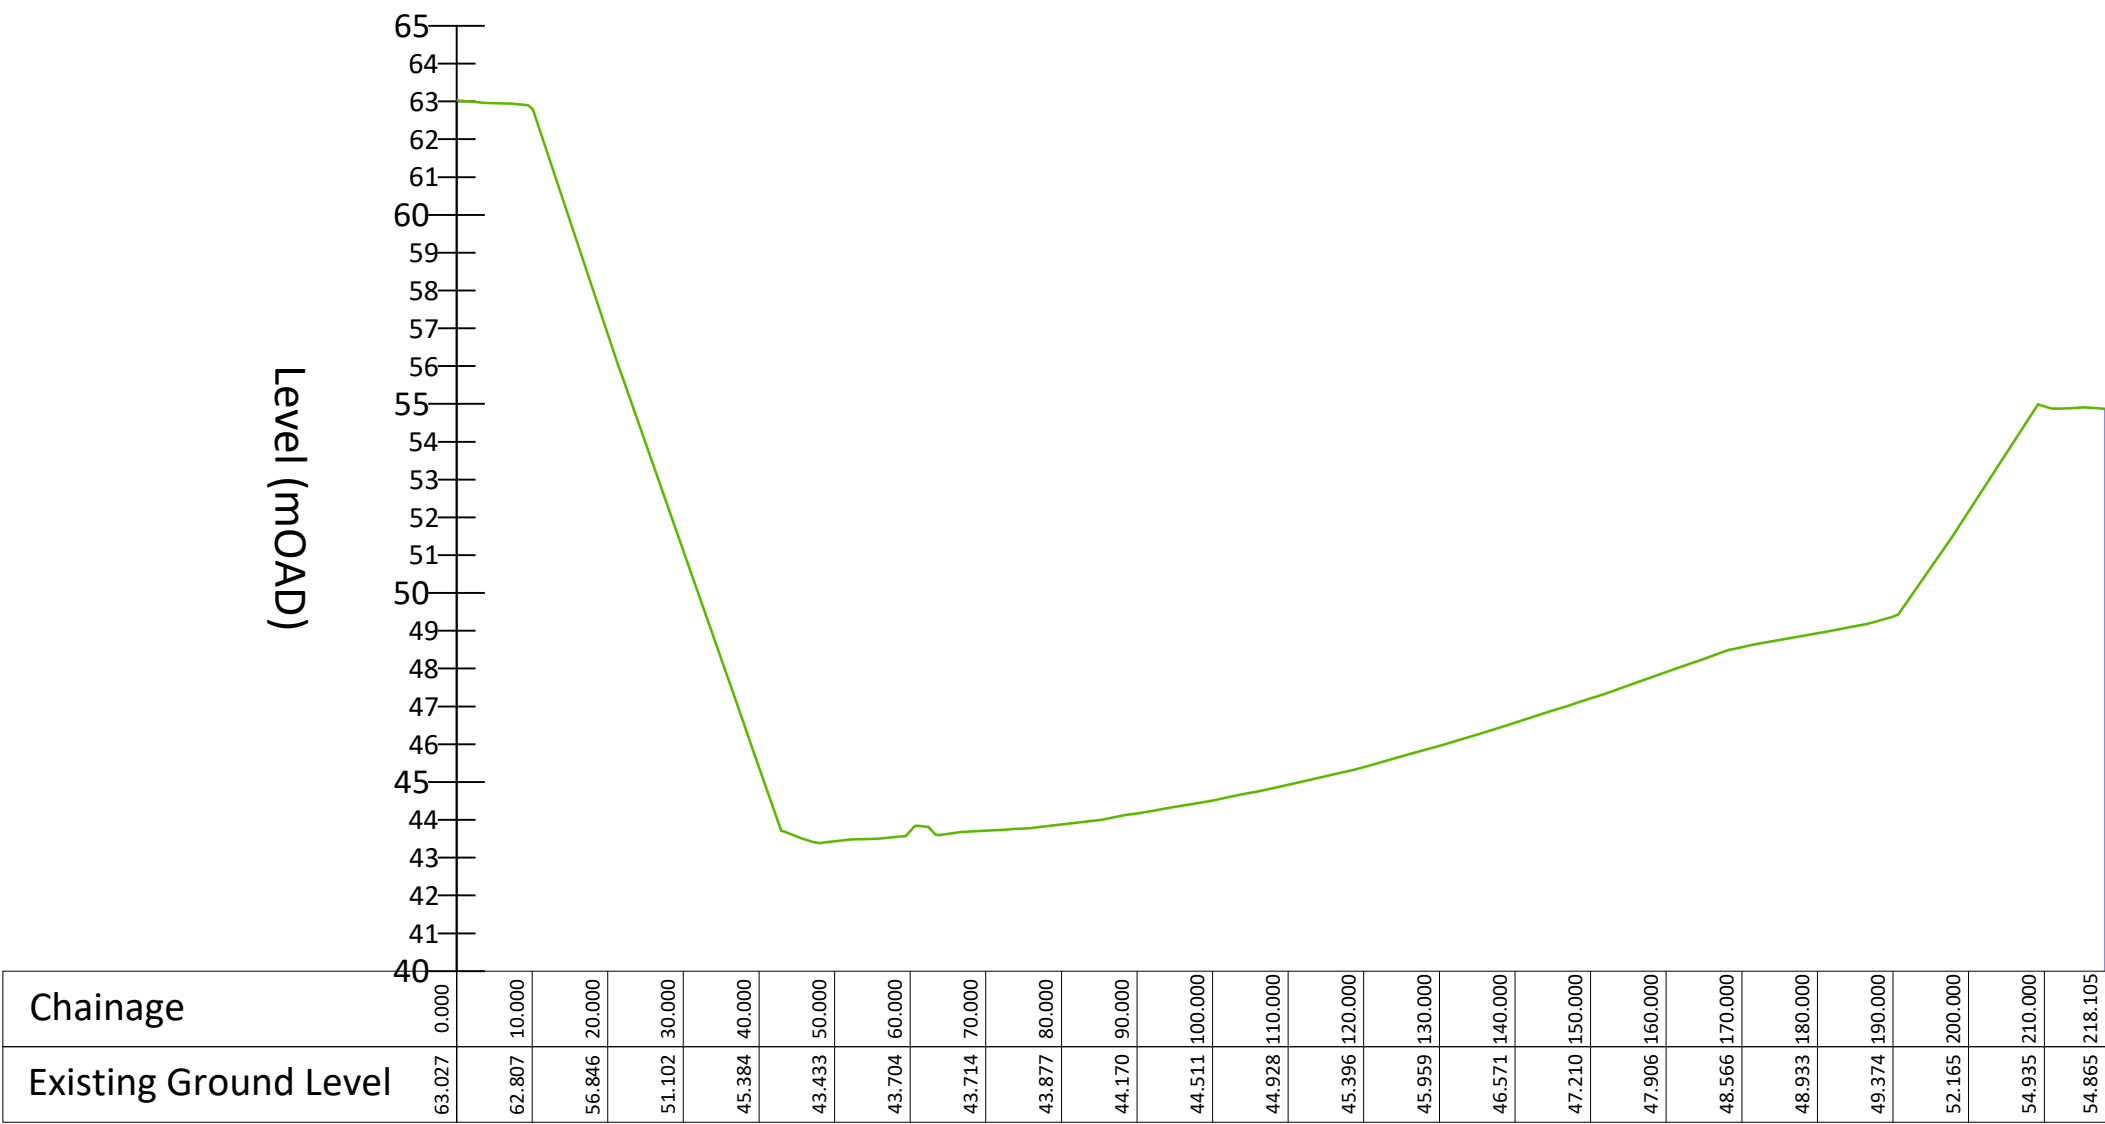

SECTION 5-5
Scale 1:1000H 1:200V

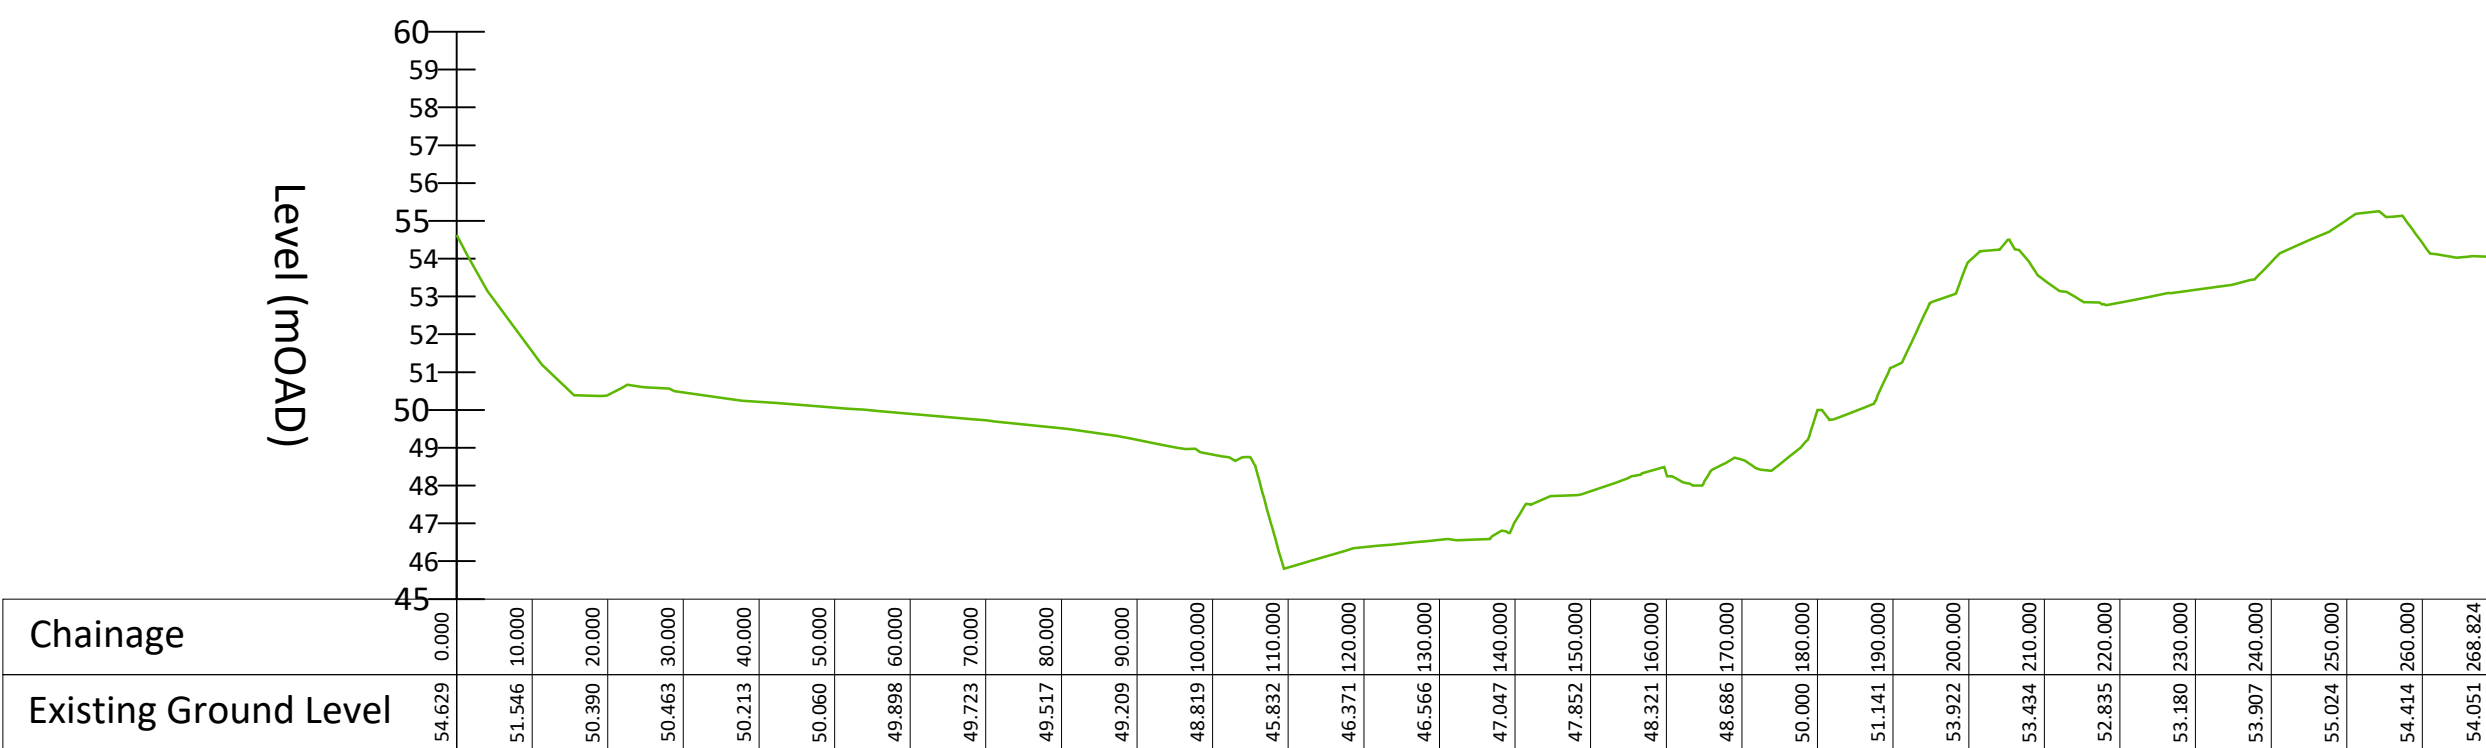

SECTION 6-6
Scale 1:1000H 1:200V

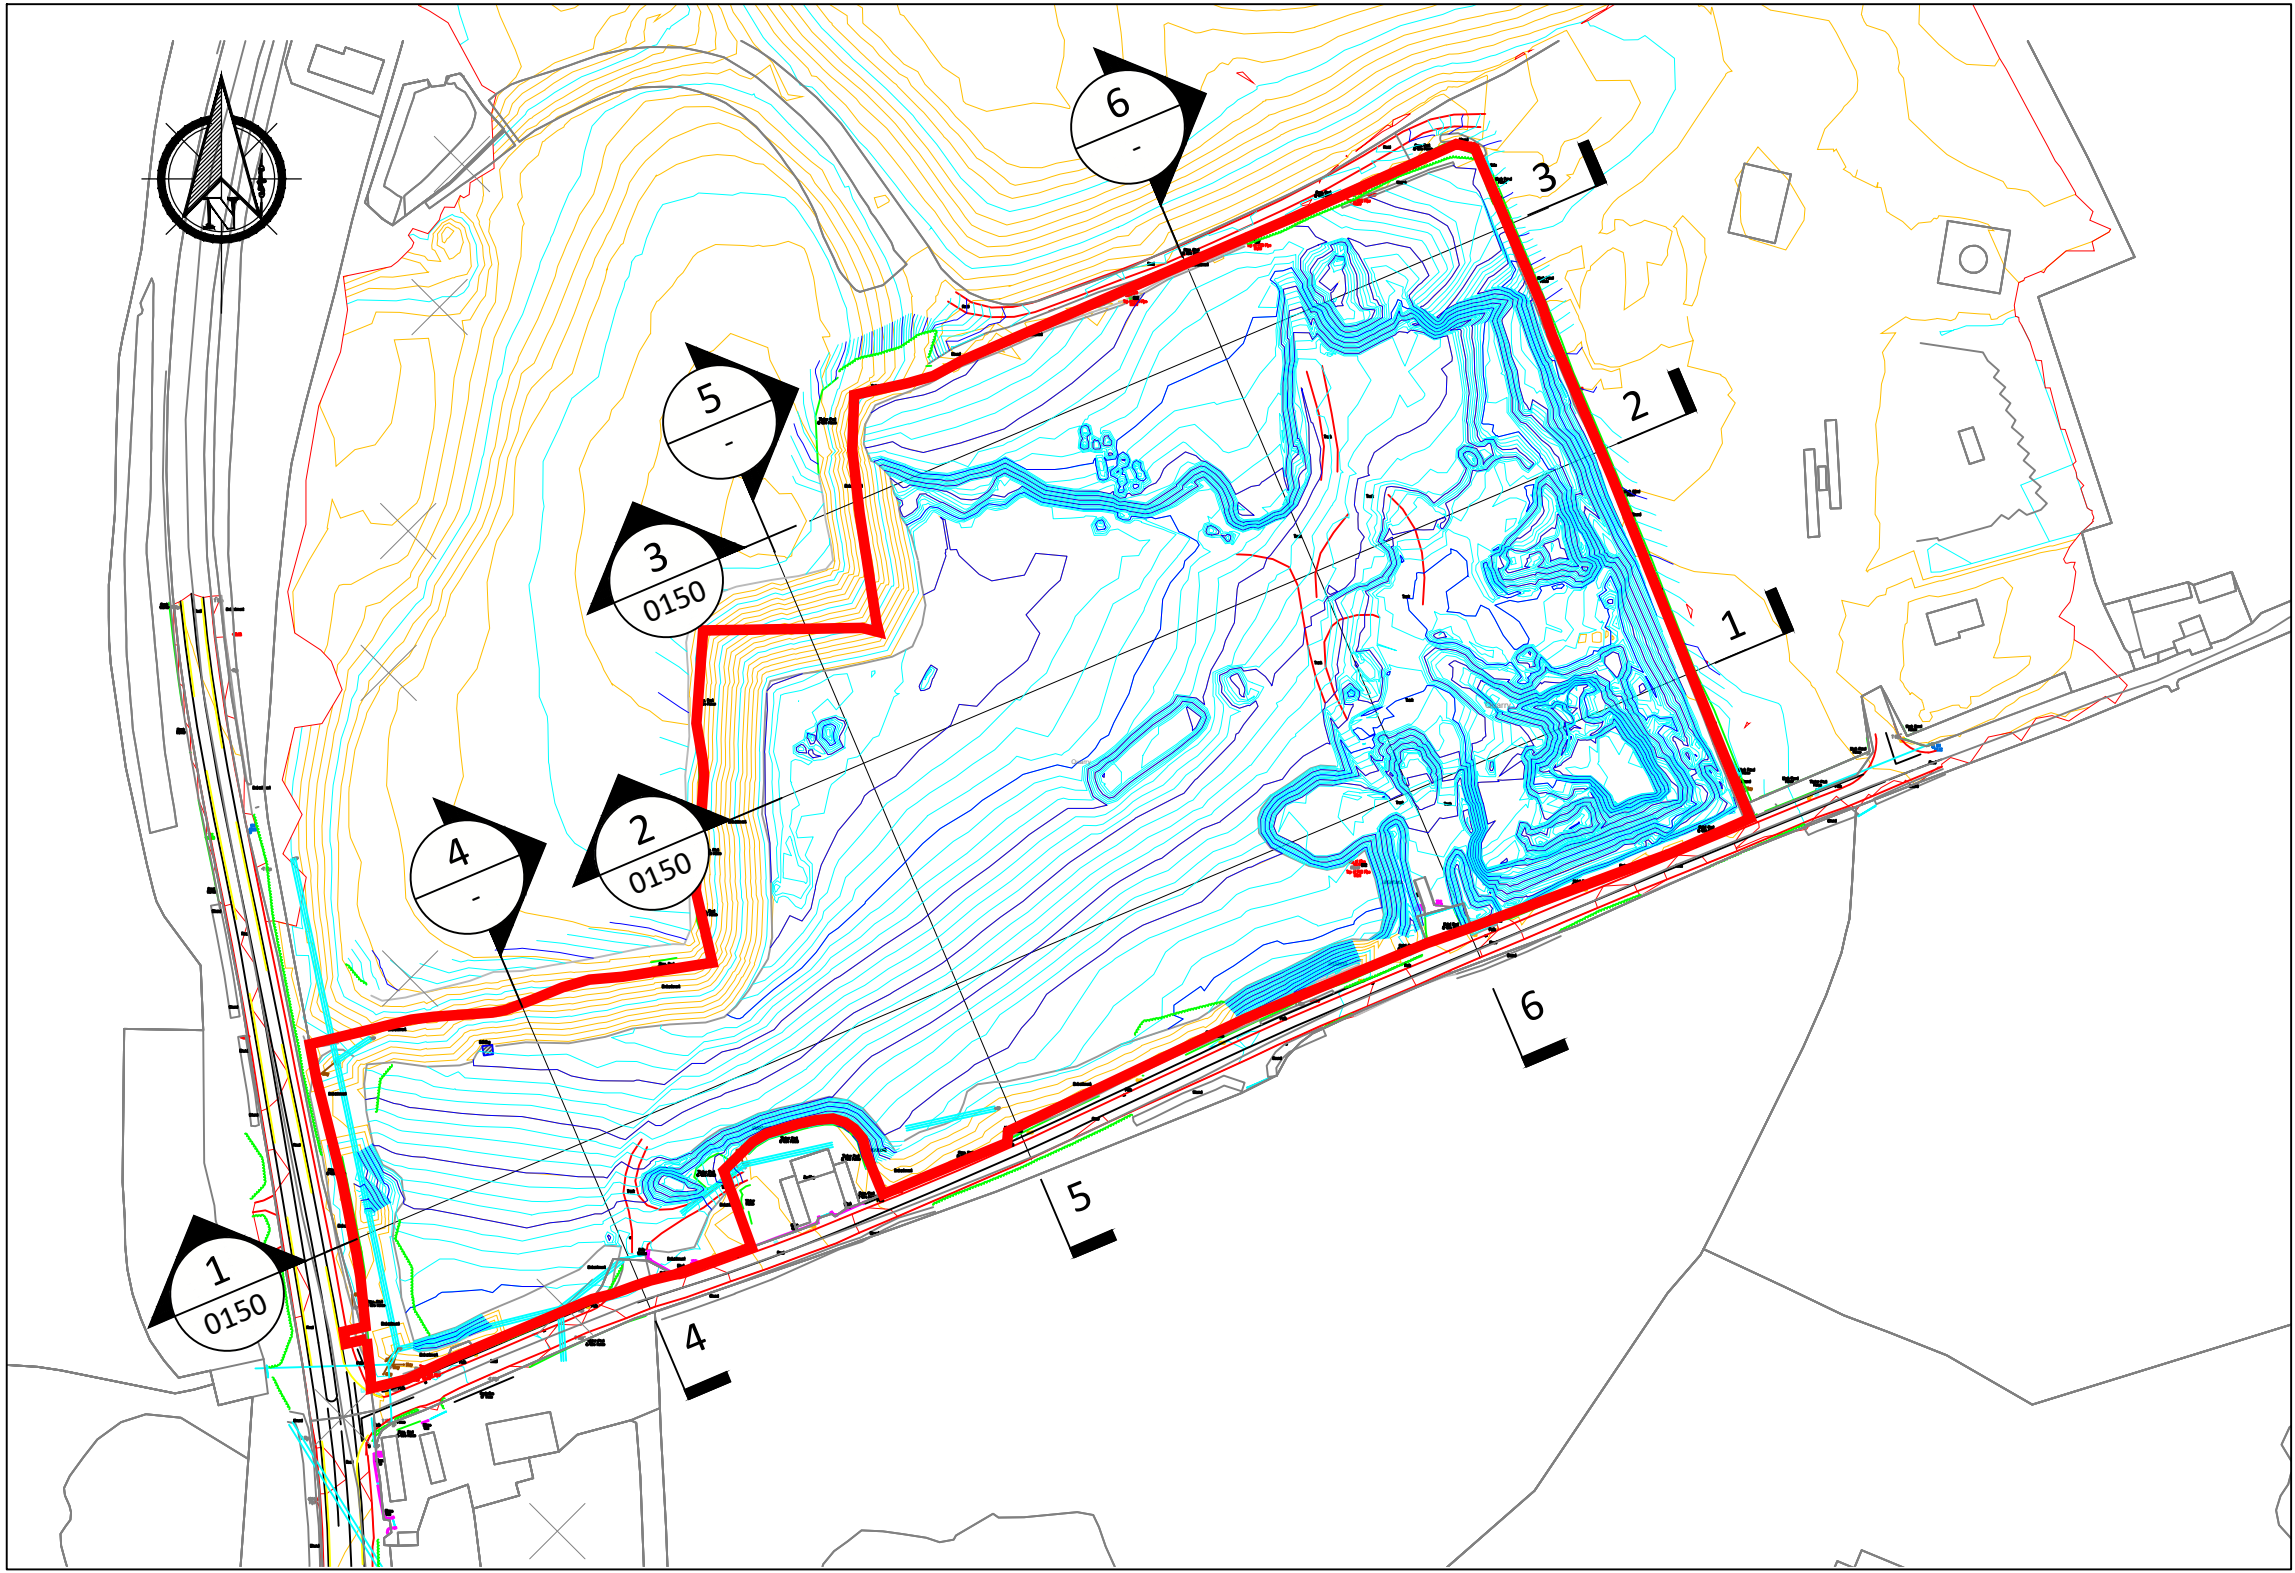

KEYPLAN
Scale 1:2500

If Applicable : Tailte Éireann Licence No. CYAL50368274 © Ordnance Survey Ireland and Government of Ireland
4531-B

Rev.	Description	App By	Date
P01	ISSUE FOR PLANNING	JON	18.08.25

PROJECT	CLIENT			
	POWERSTOWN BIOENERGY			
SHEET	Date		Project number	Scale (@ A1)
	18.08.25		P24-188	As Shown
	Drawn by		Drawing Number	Rev
NW		P24188-FT-XX-XX-DR-CE-0151		P01
Checked by		JON		