



SITE CROSS SECTION
Scale 1 : 350

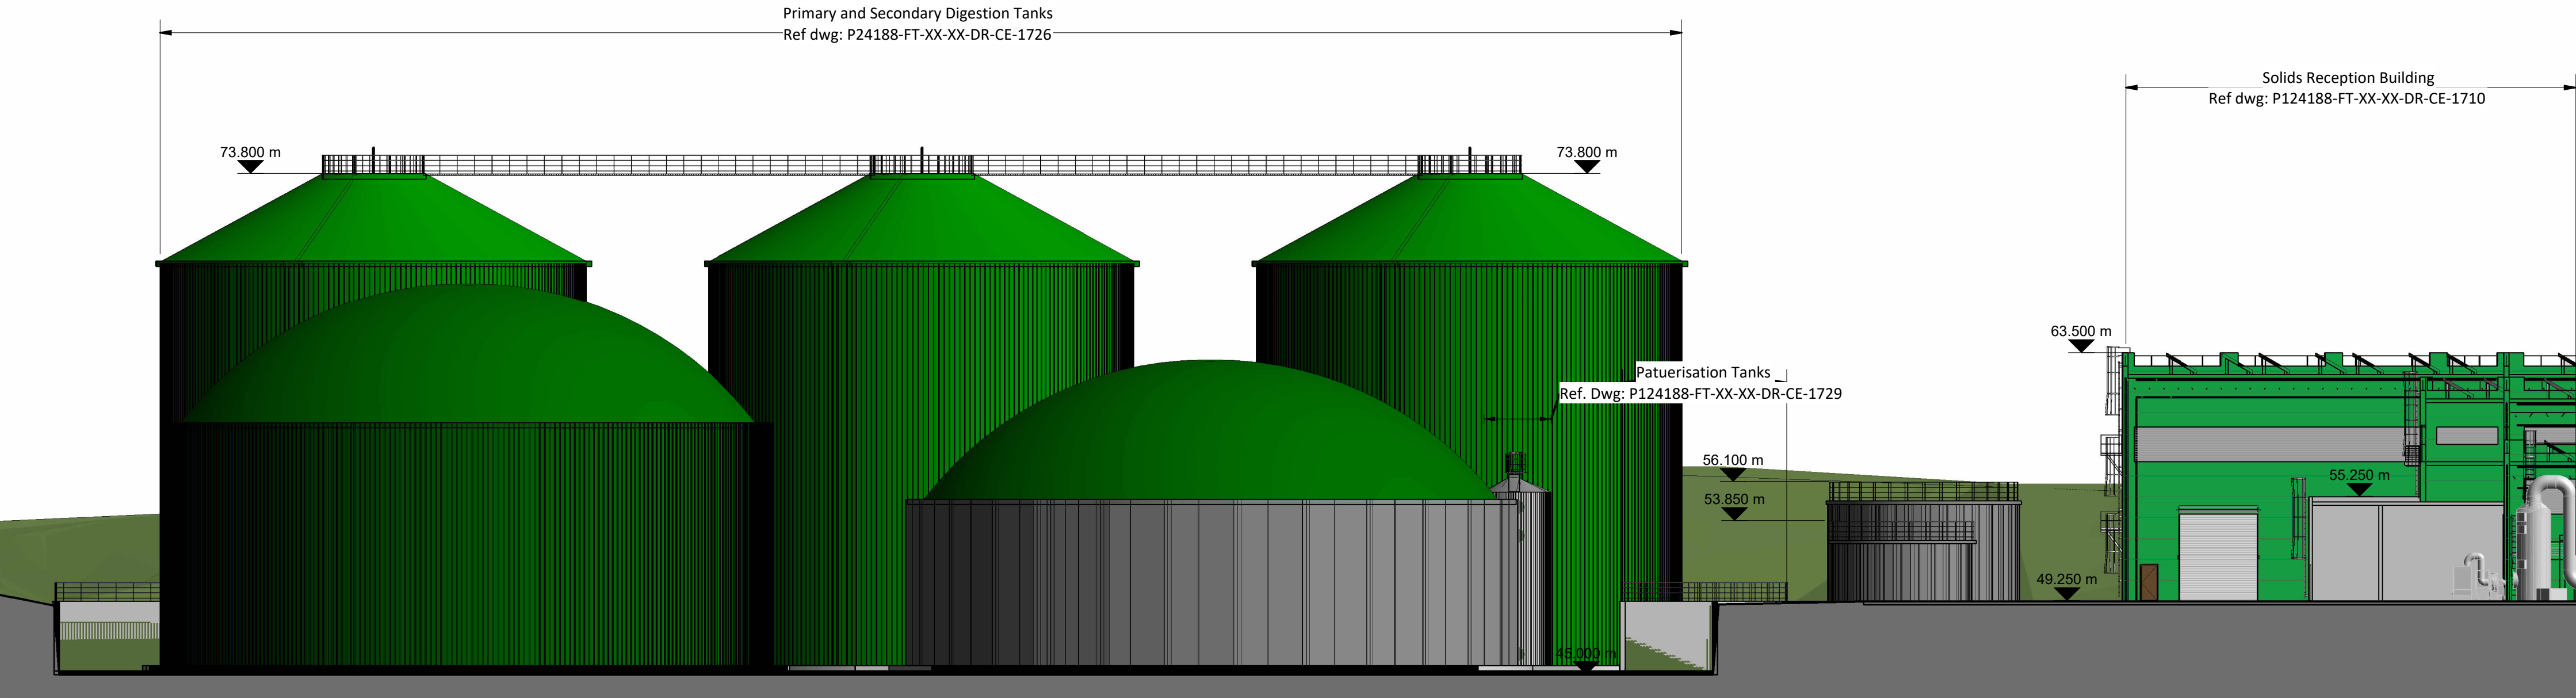


SITE CROSS SECTION - DETAIL 1
Scale 1 : 250

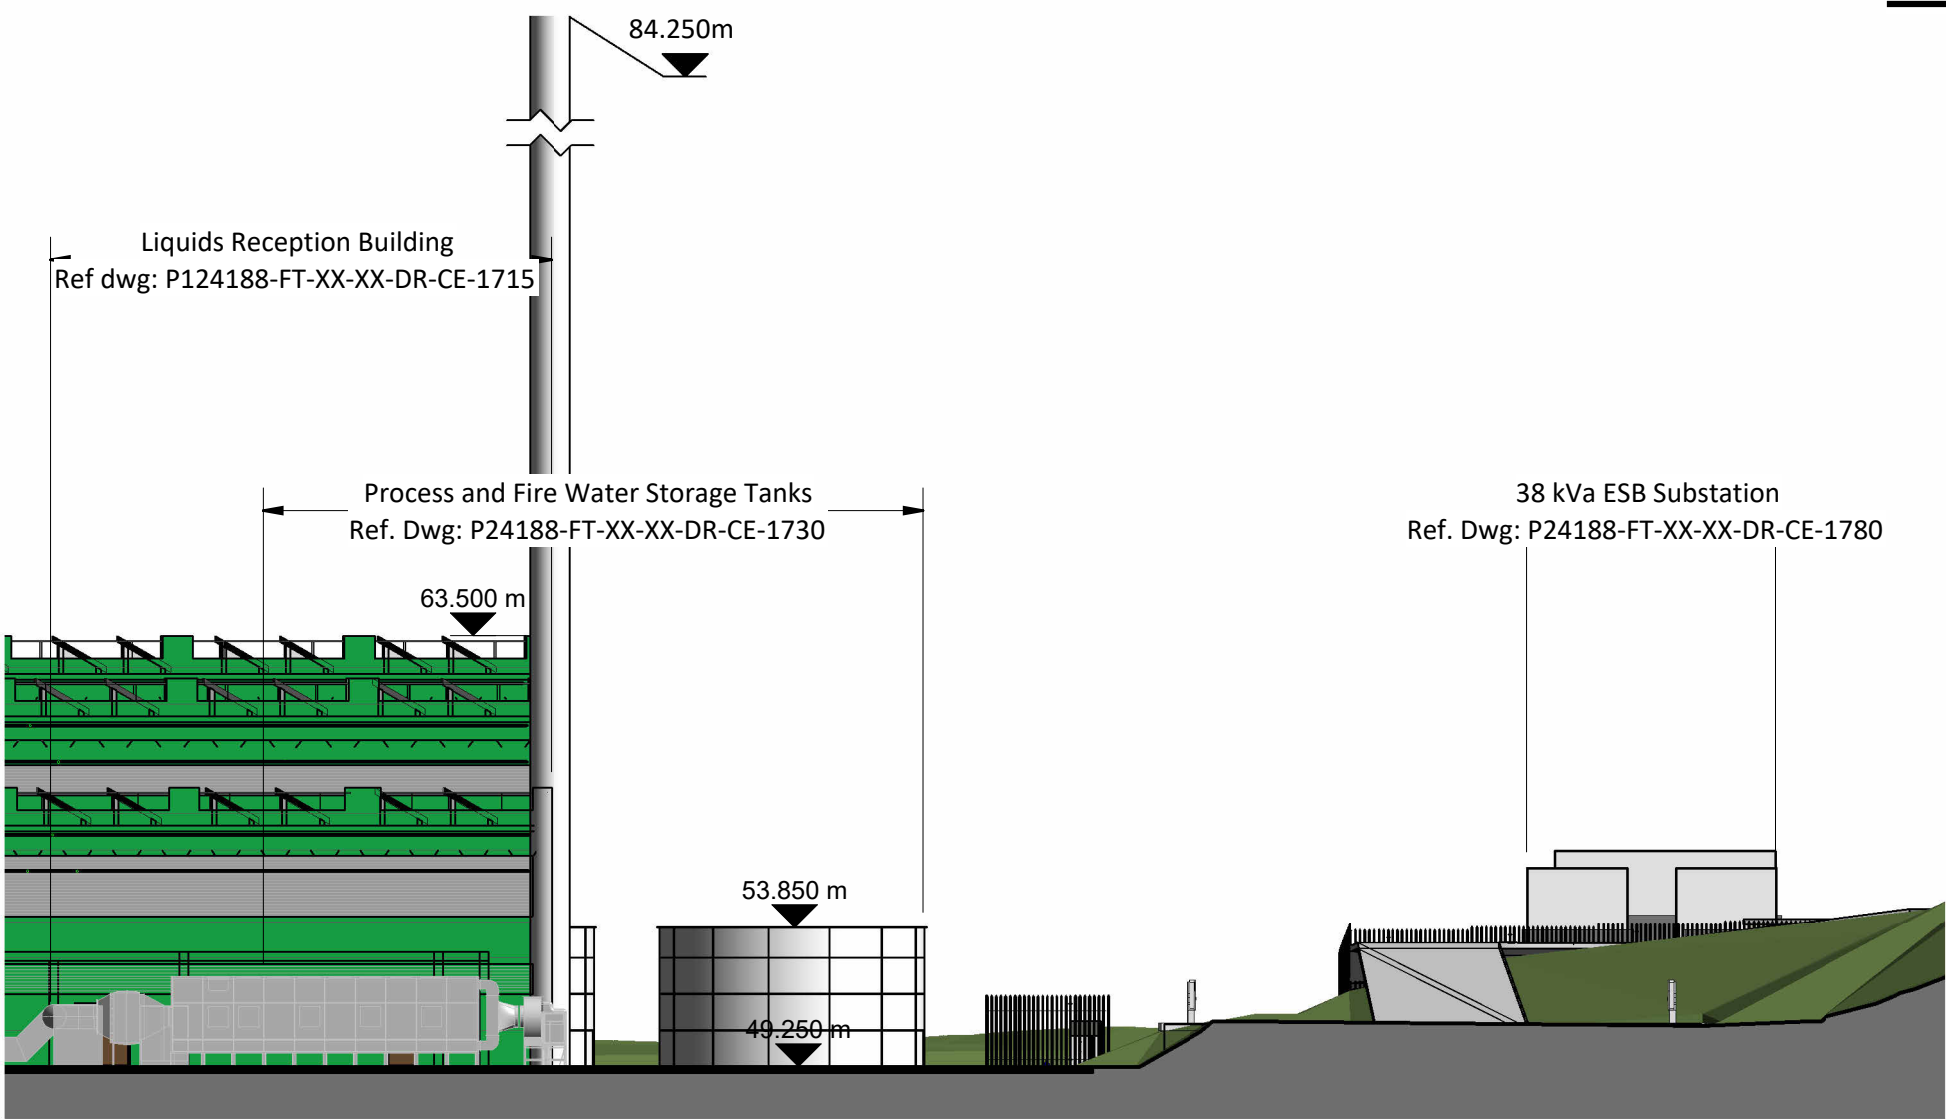

SITE CROSS SECTION - DETAIL 2
Scale 1 : 250

Notes:
Levels are relative to Malin Head Datum

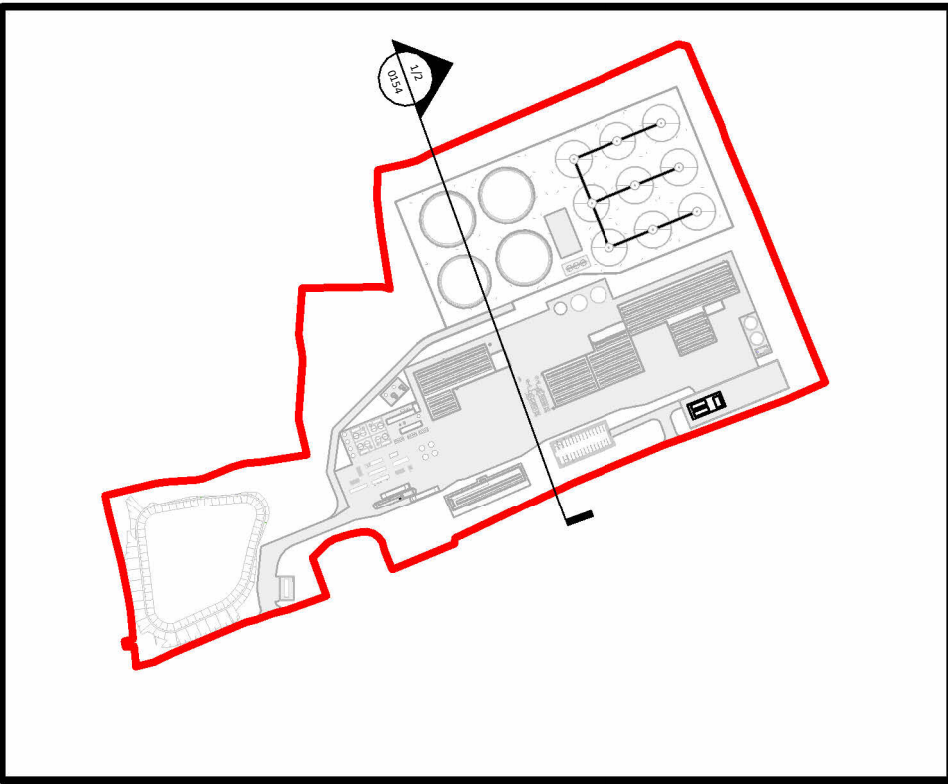

KEYPLAN
Scale 1 : 5000

Rev.	Description	App By	Date
P01	ISSUE FOR PLANNING	JON	18.06.26

PROJECT		CLIENT					
POWERSTOWN BIOENERGY							
SHEET		Date	08/06/25	Project Number	P24188	Scale (at A1)	As indicated
PROPOSED SITE SECTIONS SHEET 2 OF 2		Drawn by	NW	Drawing Number			Rev
		Checked by	Checker	P24188-FT-XX-XX-DR-CE-0154			P01