




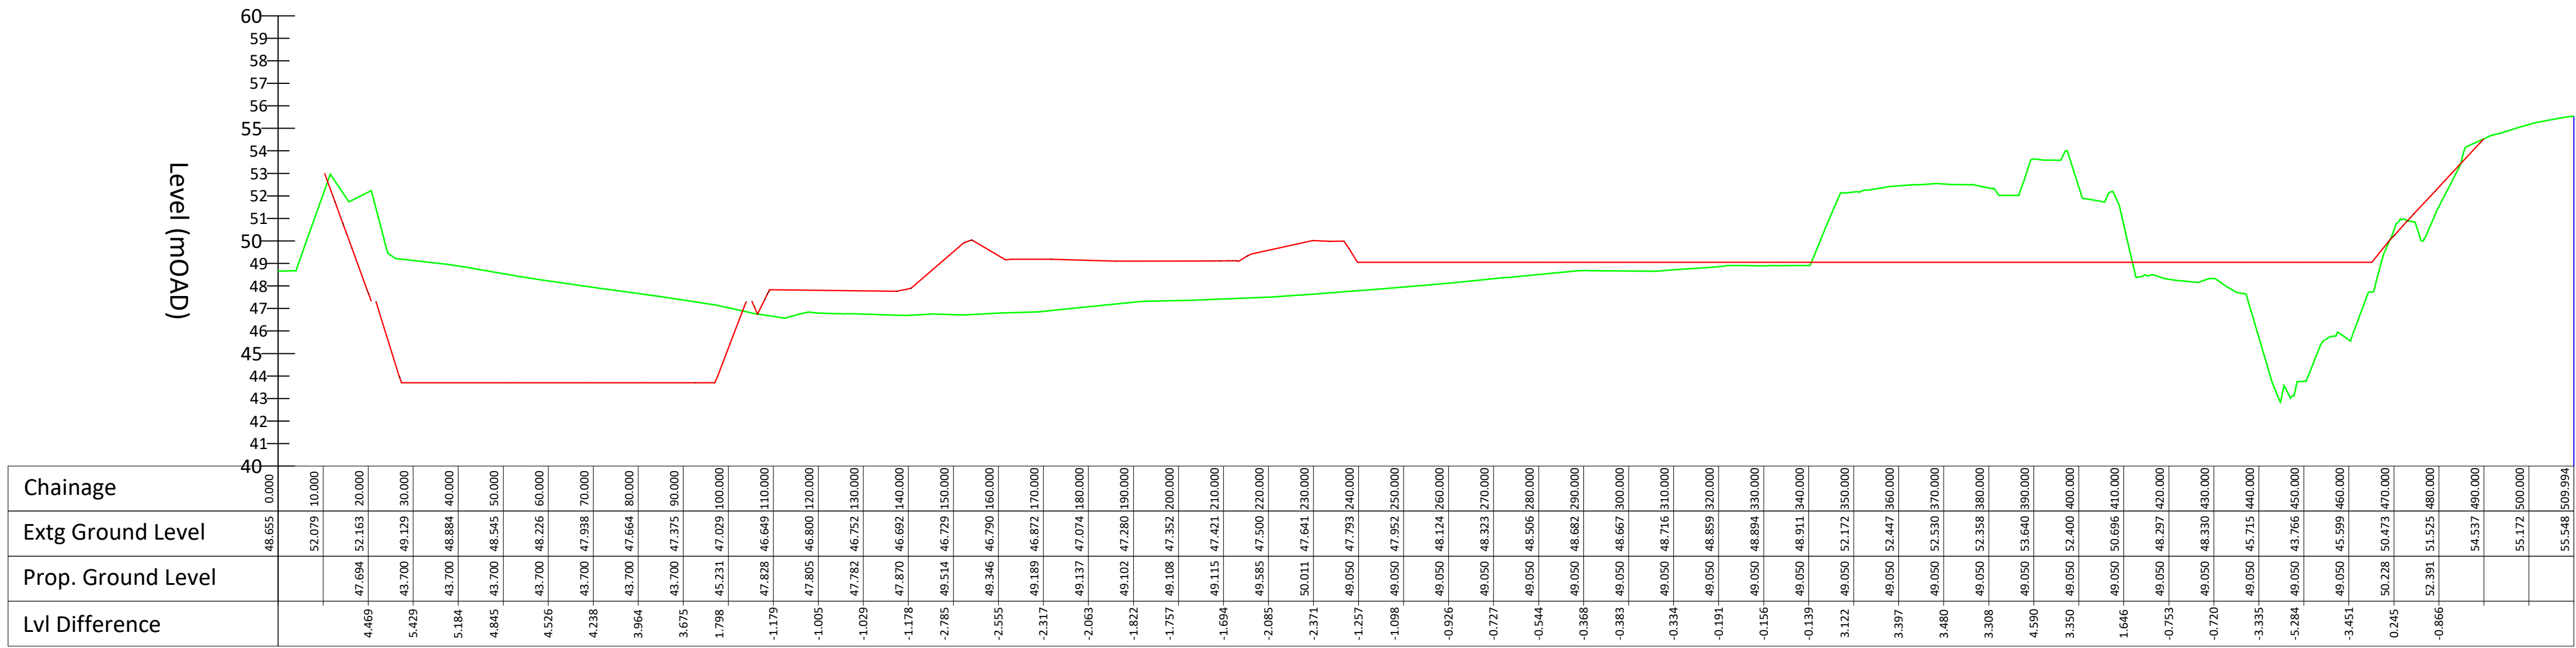

SECTION 1-1
Scale 1:1000H 1:200V

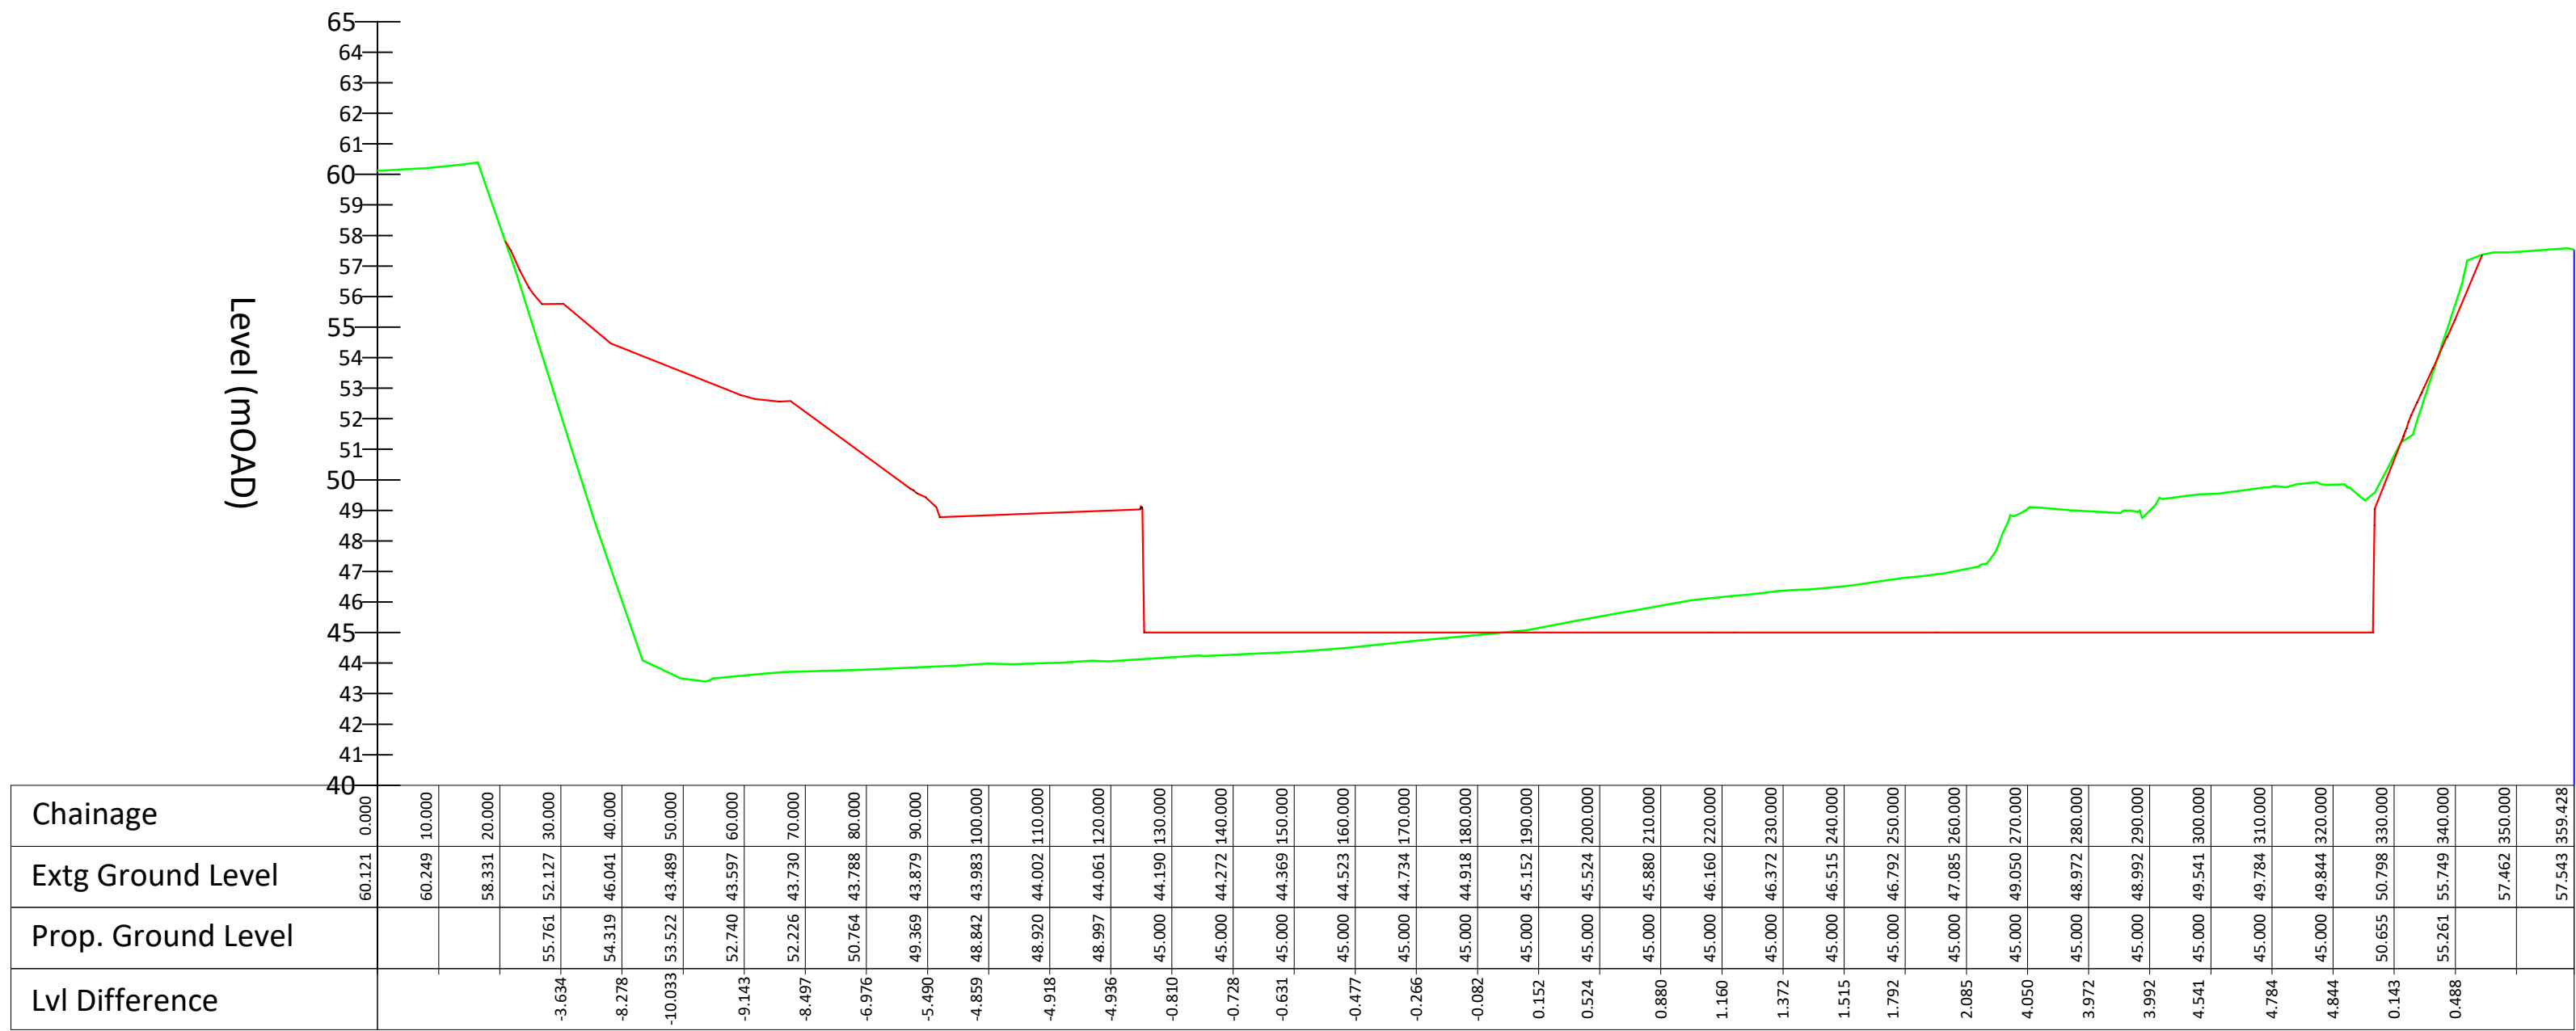

SECTION 2-2
Scale 1:1000H 1:200V

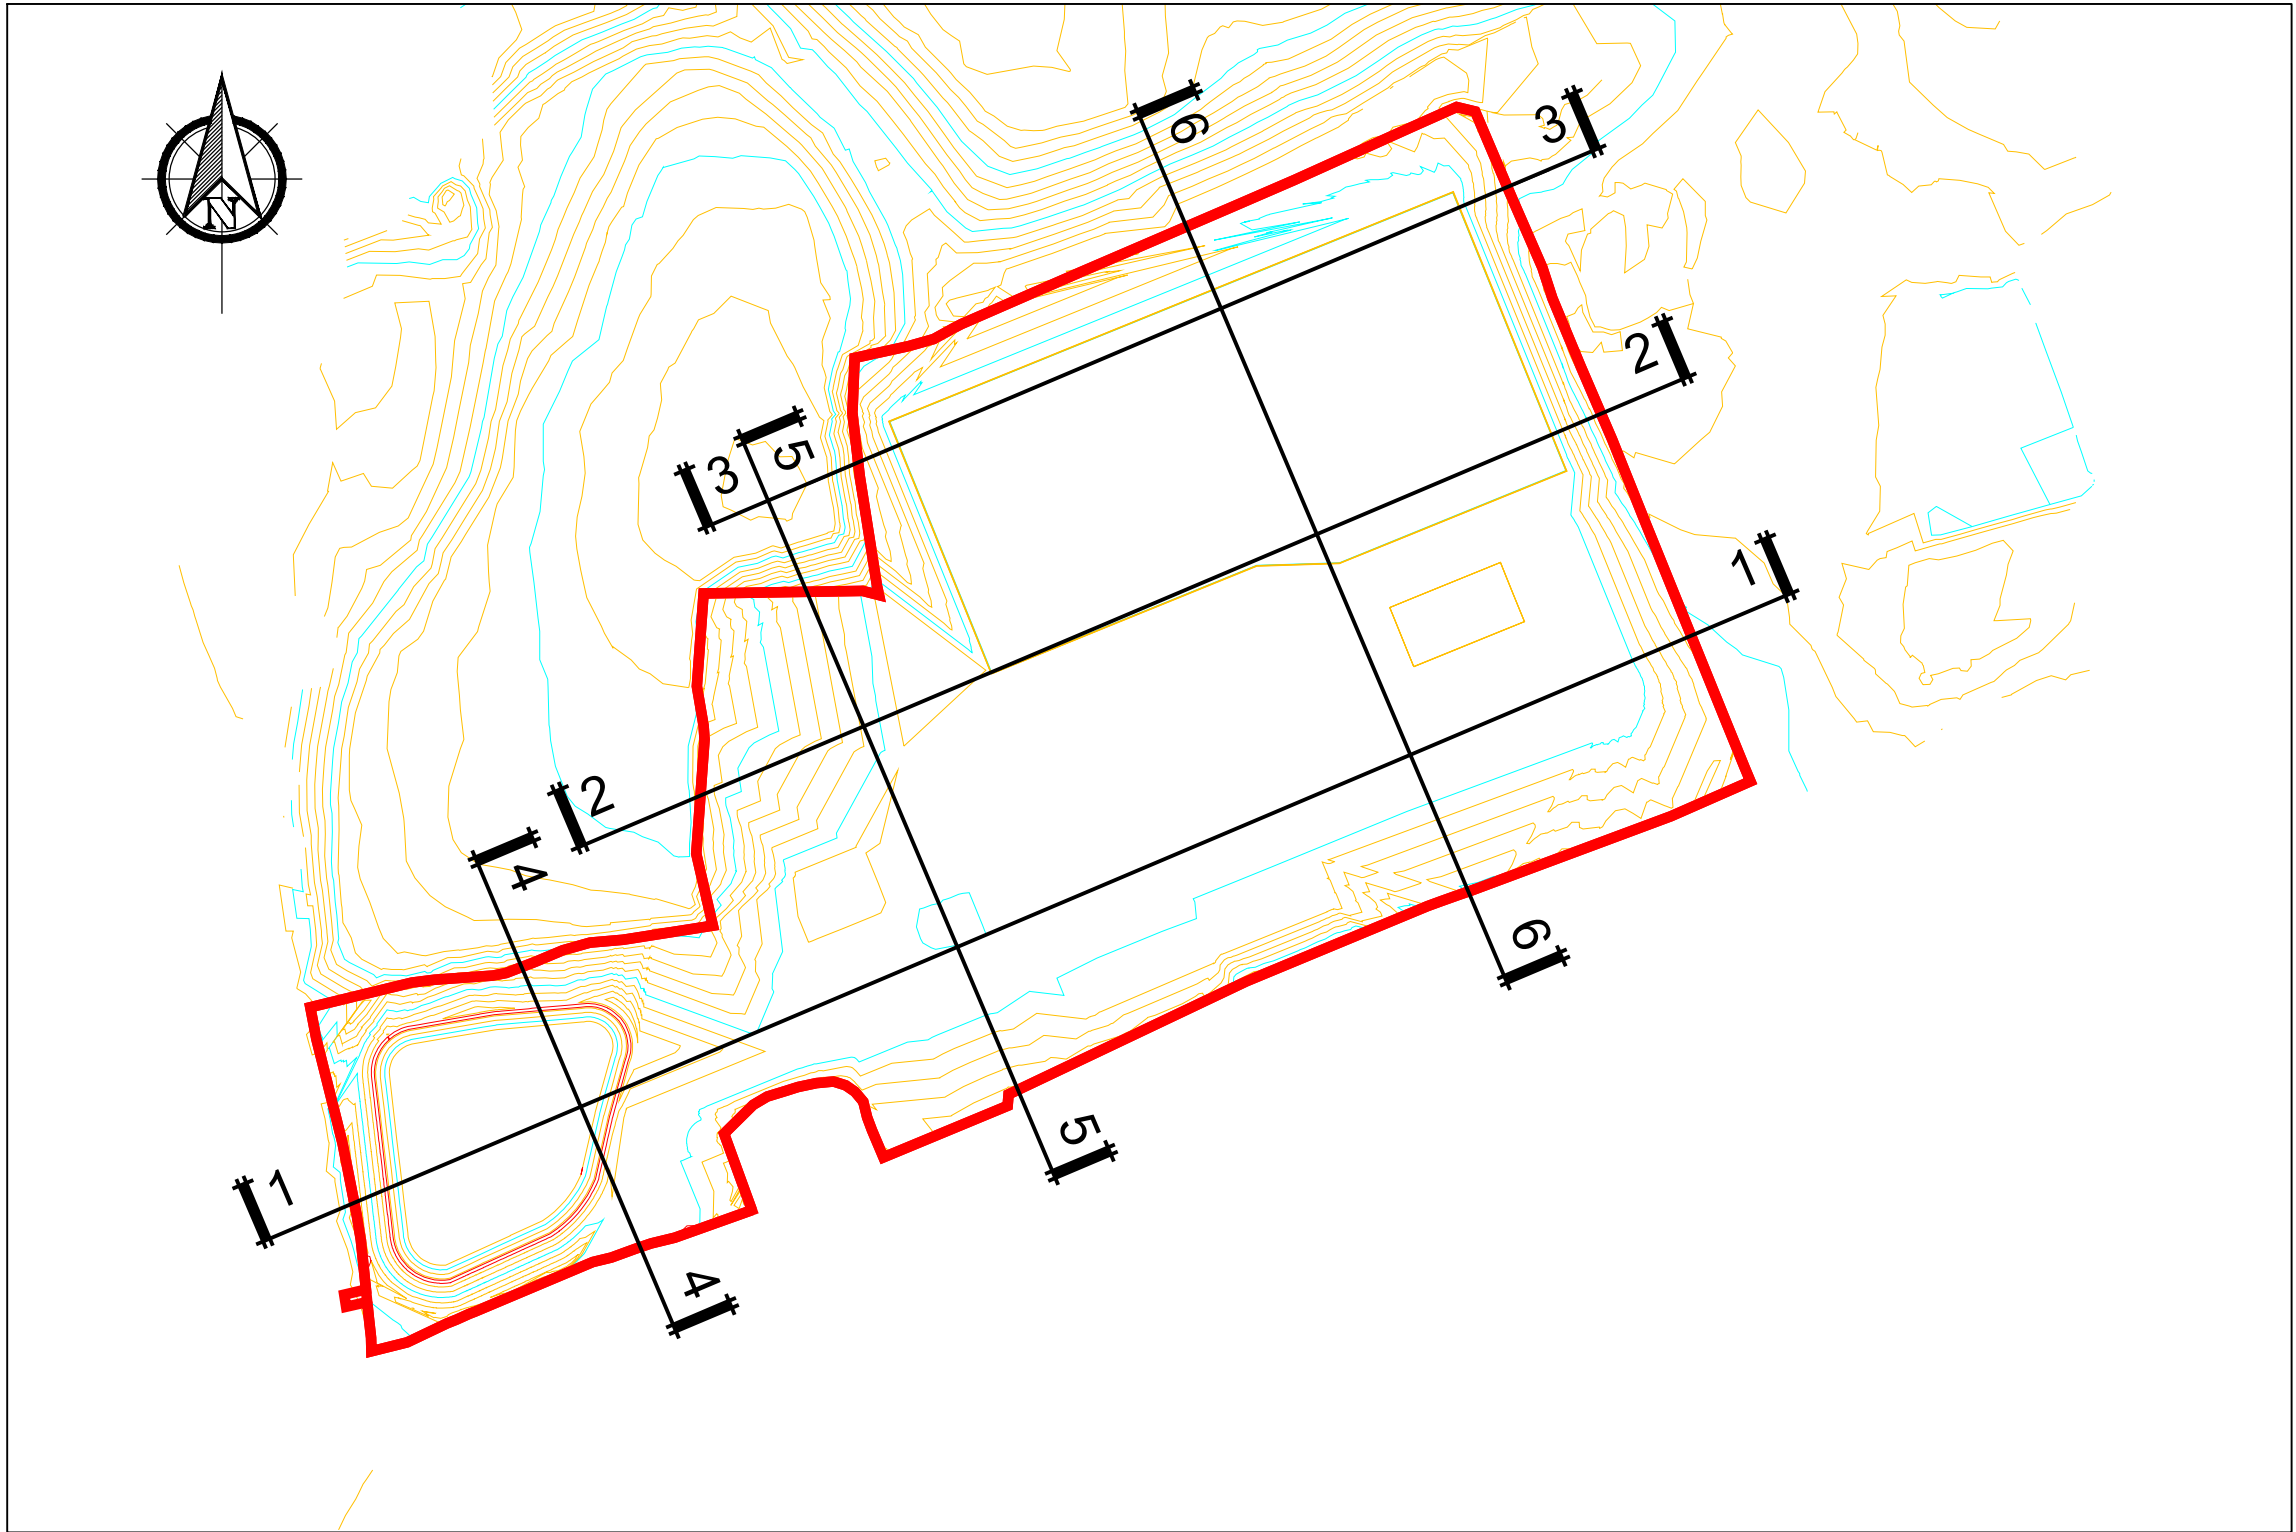

KEYPLAN
Scale 1:2500

If Applicable : Tailte Éireann Licence No. CYAL50368274 © Ordnance Survey Ireland and Government of Ireland



Cork | Dublin | Carlow
www.fehilytimoney.ie

No part of this document may be reproduced or transmitted in any form or stored in any retrieval system of any nature without the written permission of Fehily Timoney & Company as copyright holder except as agreed for use on the project for which the document was originally issued. Do not scale. Use figured dimensions only. If in doubt - Ask!

Rev.	Description	App By	Date
P01			

PROJECT	POWERSTOWN BIOENERGY			CLIENT	Greengate Biogas	
SHEET	PROPOSED EARTHWORKS: SHEET 1 OF 3			Date	18.08.25	Project number
			Drawn by	NW	Drawing Number	
			Checked by	JON	P24188-FT-XX-XX-DR-CE-0301	
			Scale (@ A1)			Rev
			As Shown			P01

O:\ACAD\2024\P24-188\P24188-FT-XX-XX-DR-CE-0301