




Notes:
Levels are relative to Malin Head Datum

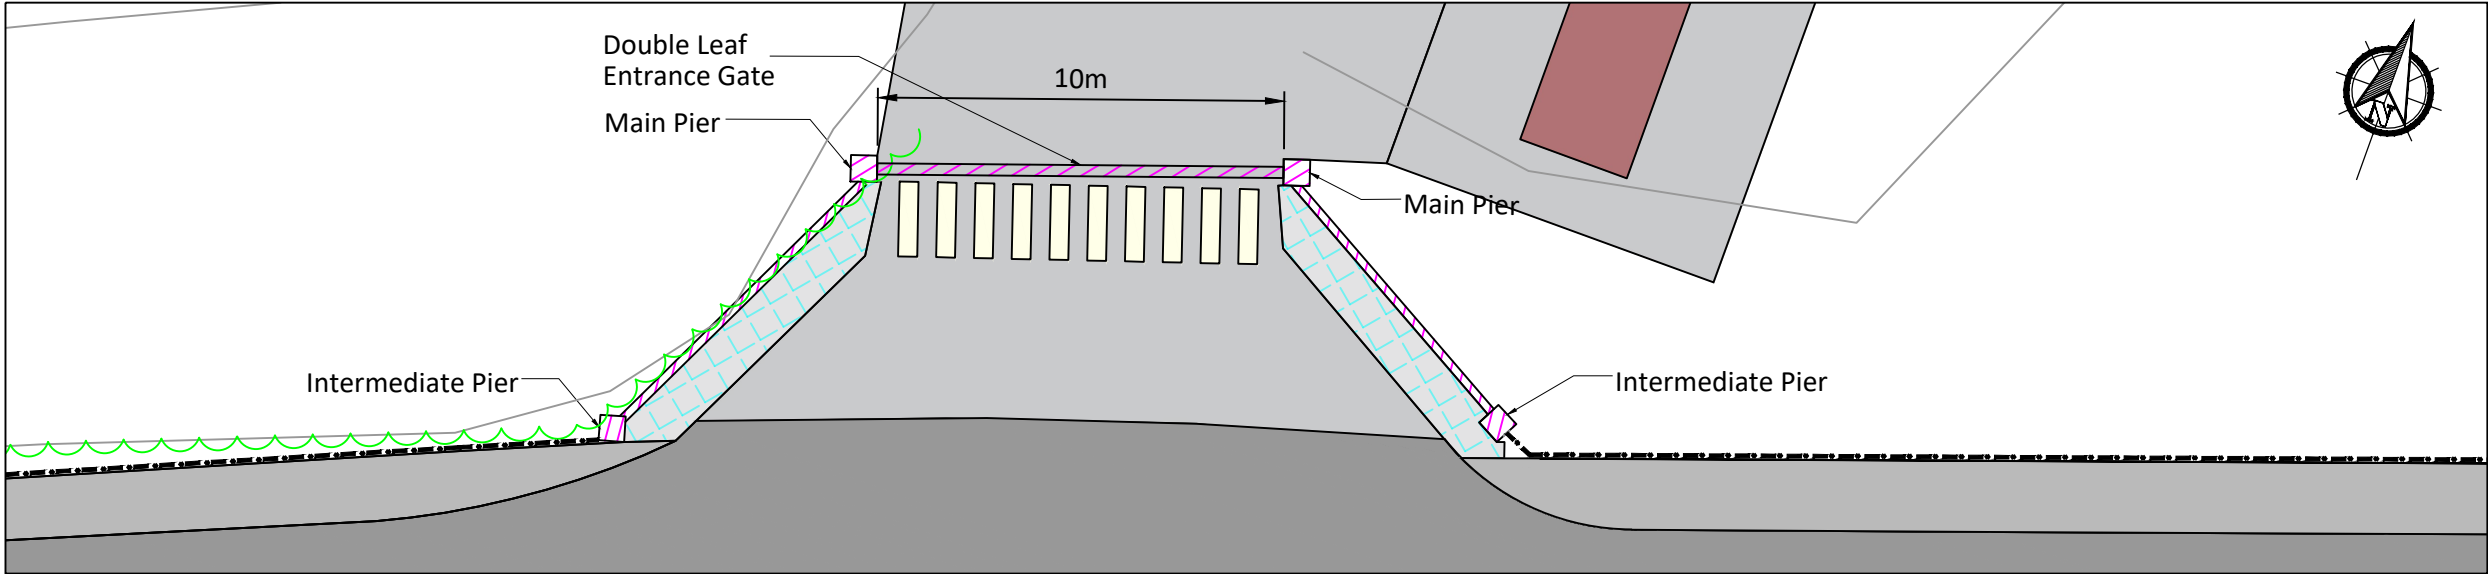


HGV ENTRANCE PLAN
Scale 1:200

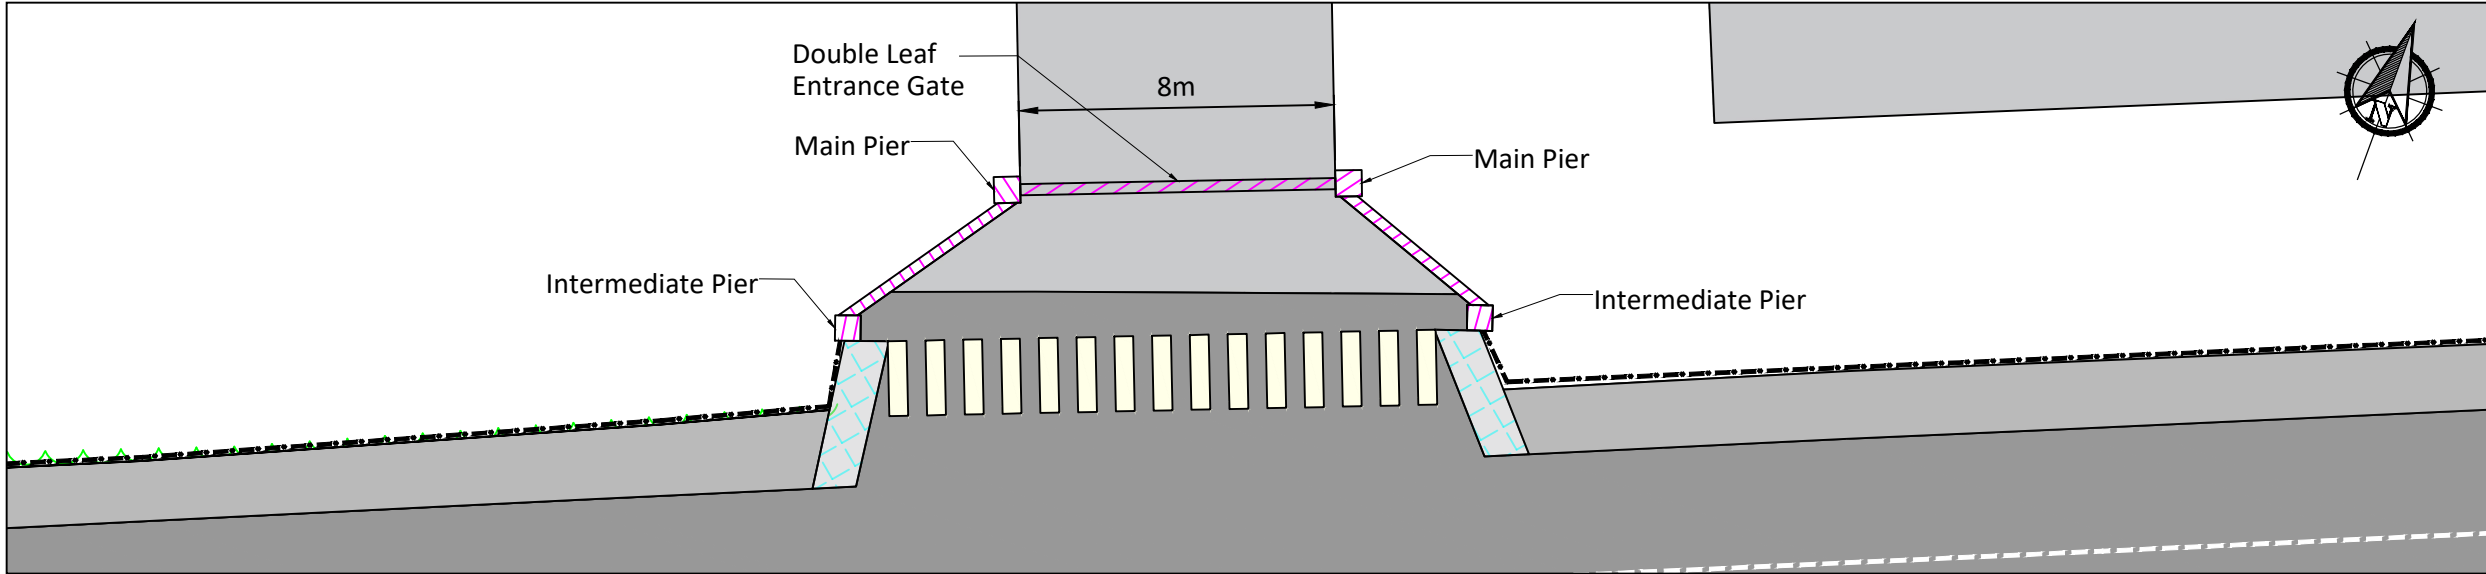

LGV ENTRANCE PLAN
Scale 1:200

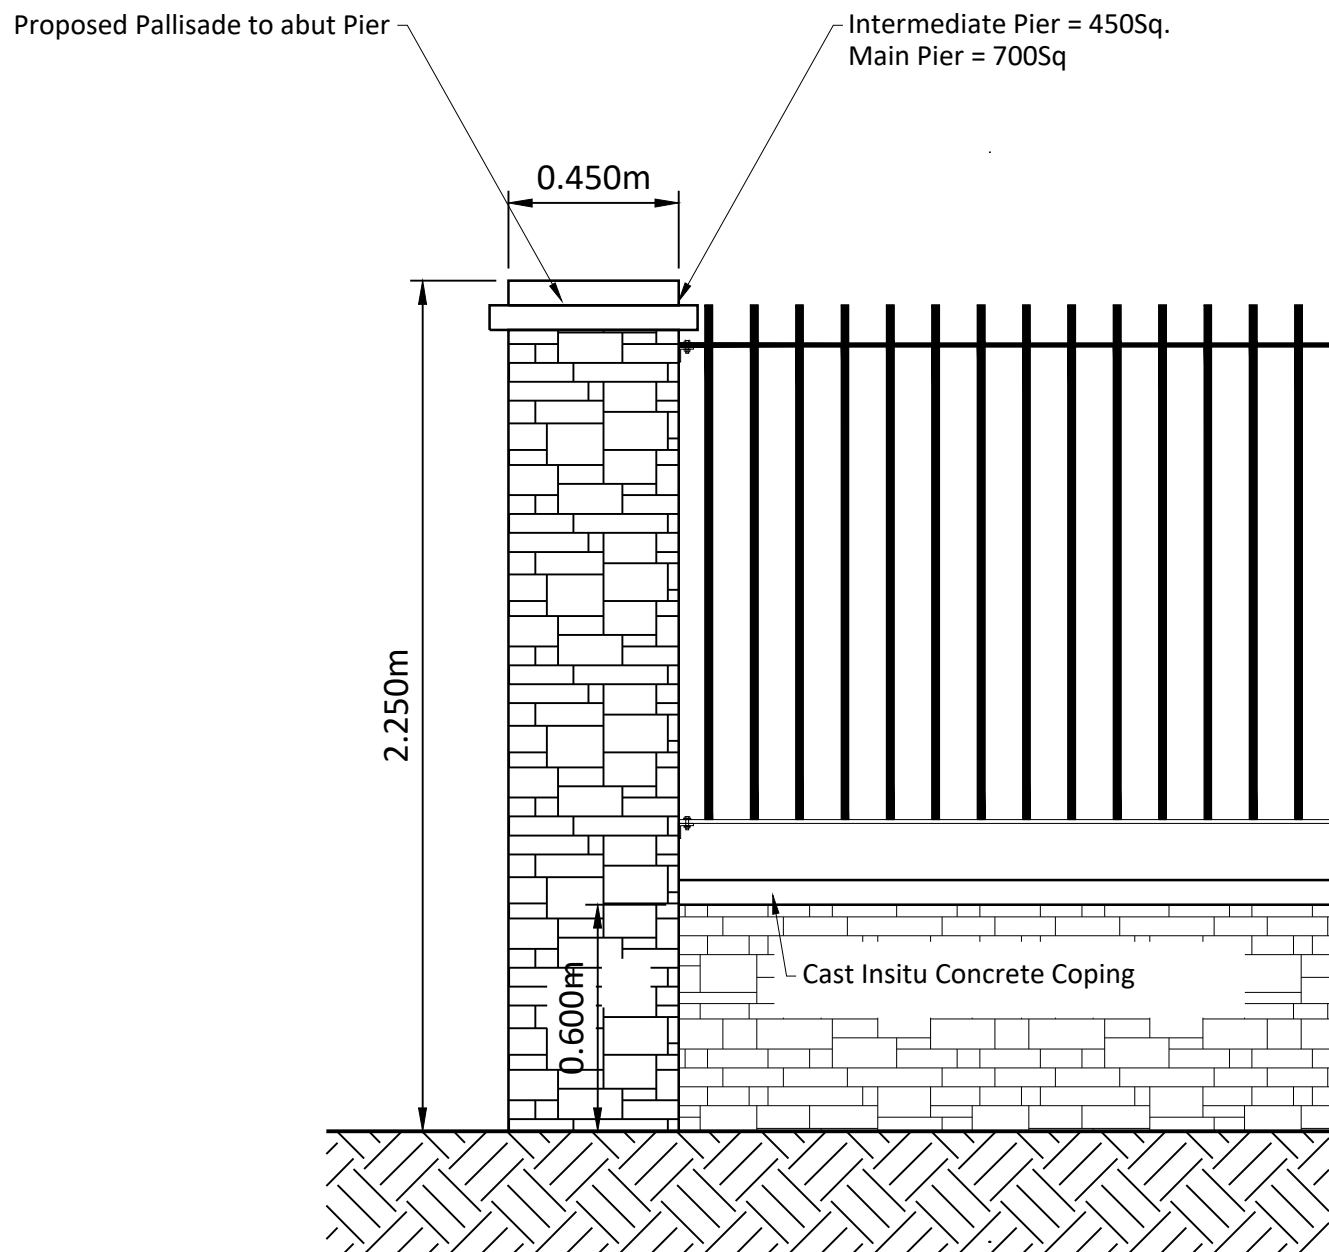

INTERMEDIATE PIER & FENCE ELEVATION
Scale 1:20

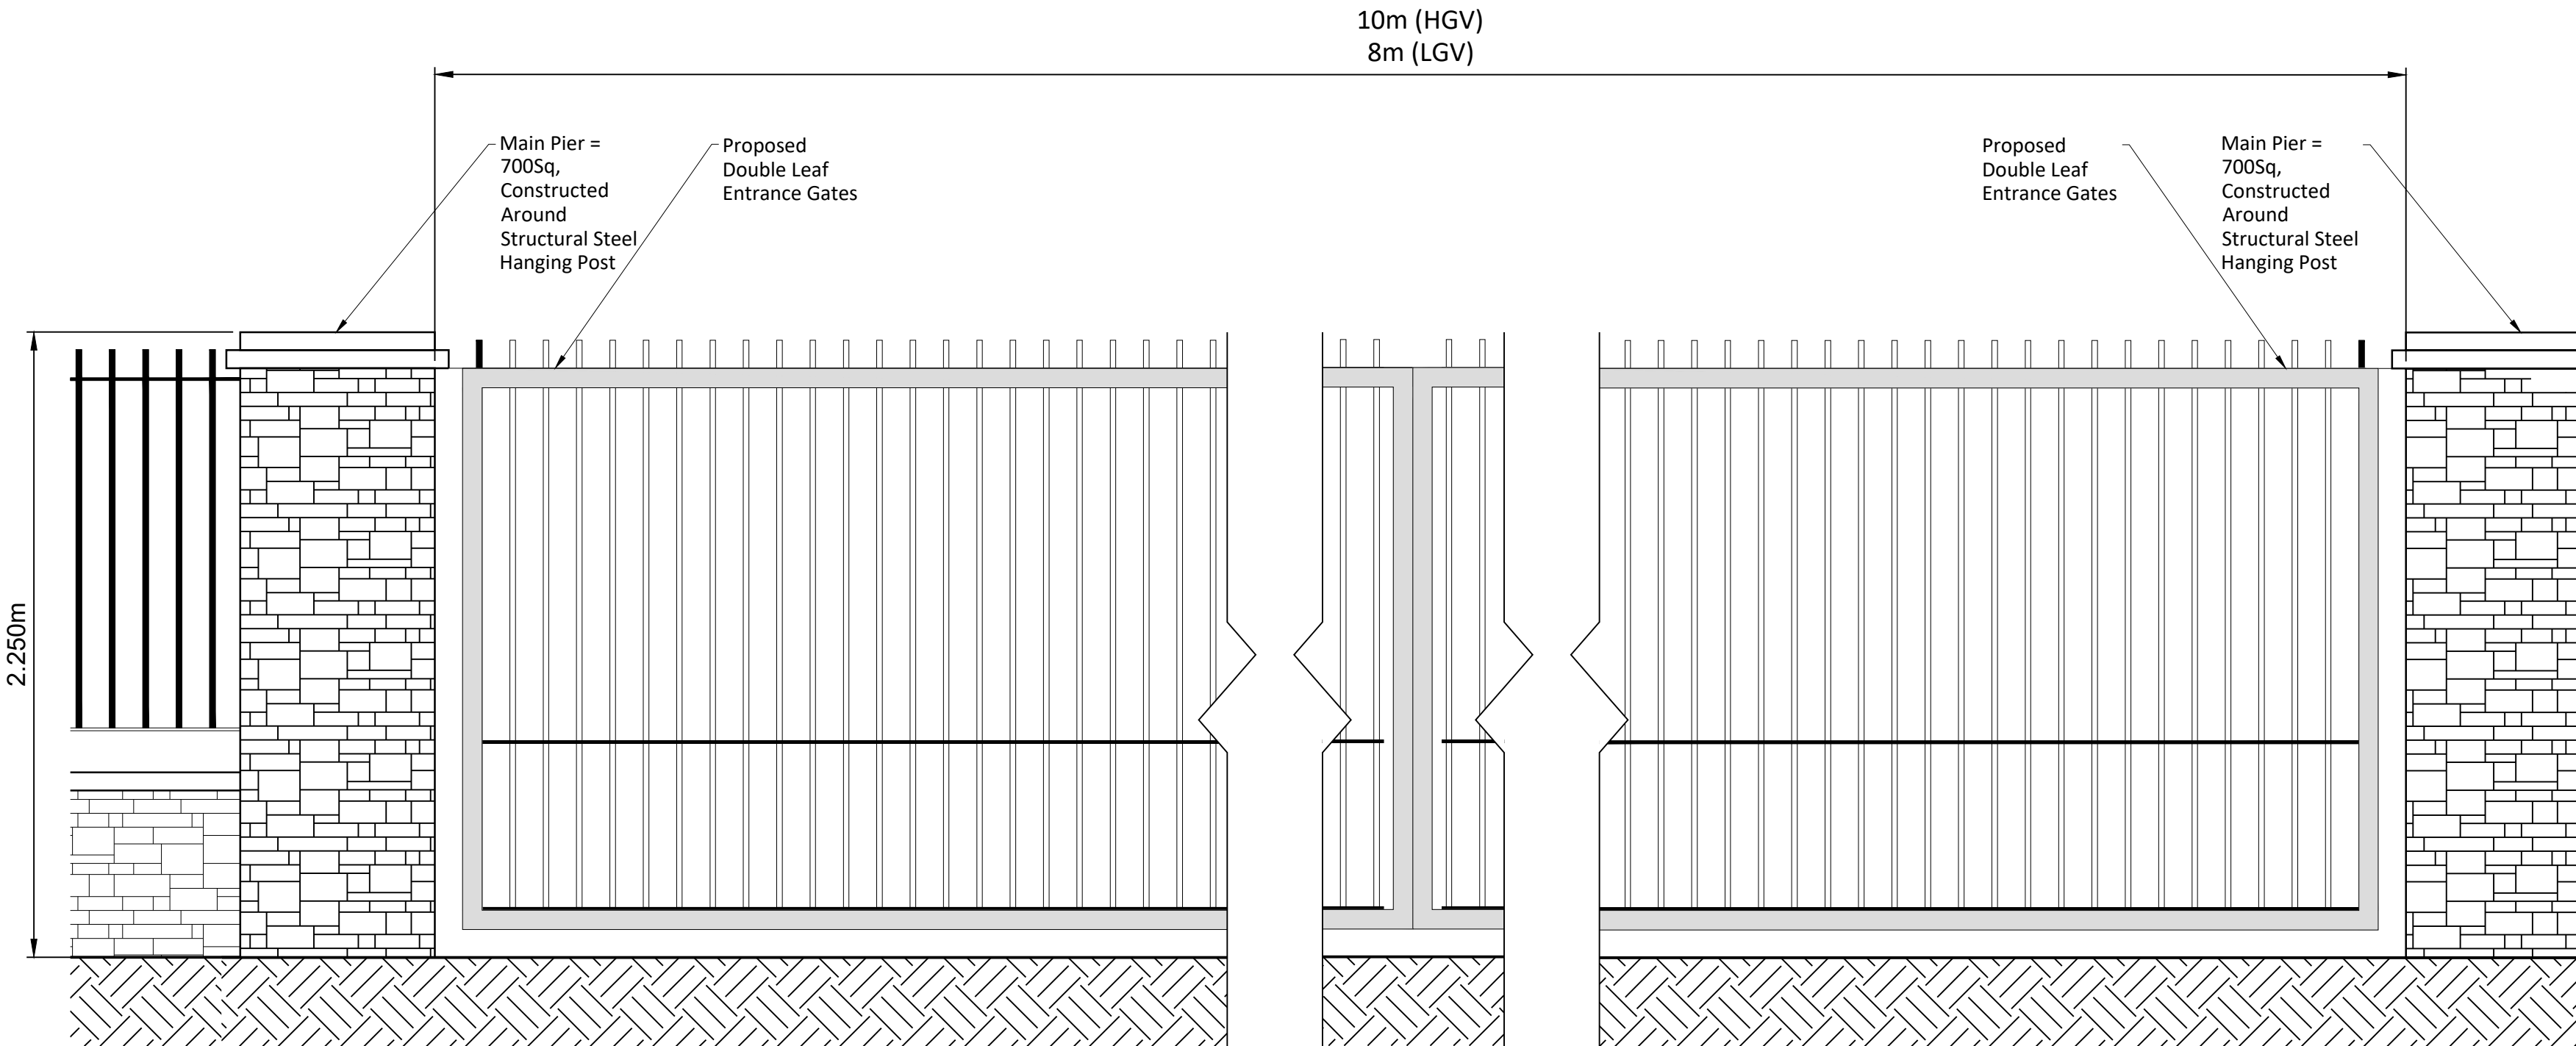

TYPICAL GATE ELEVATION
Scale 1:20

If Applicable : Tailte Éireann Licence No. CYAL50368274 © Ordnance Survey Ireland and Government of Ireland

Rev.	Description	App By	Date
P01	ISSUE FOR PLANNING	JON	18.06.26

PROJECT		CLIENT		
POWERSTOWN BIOENERGY				
SHEET		Date	Project number	Scale (@ A1)
SITE ENTRANCE: PLANS AND ELEVATIONS HGV AND LGV ENTRANCE		18.08.25	P24-188	As Shown
		Drawn by	Drawing Number	Rev
		NW	P24188-FT-XX-XX-DR-CE-0310	P01
		Checked by	JON	