



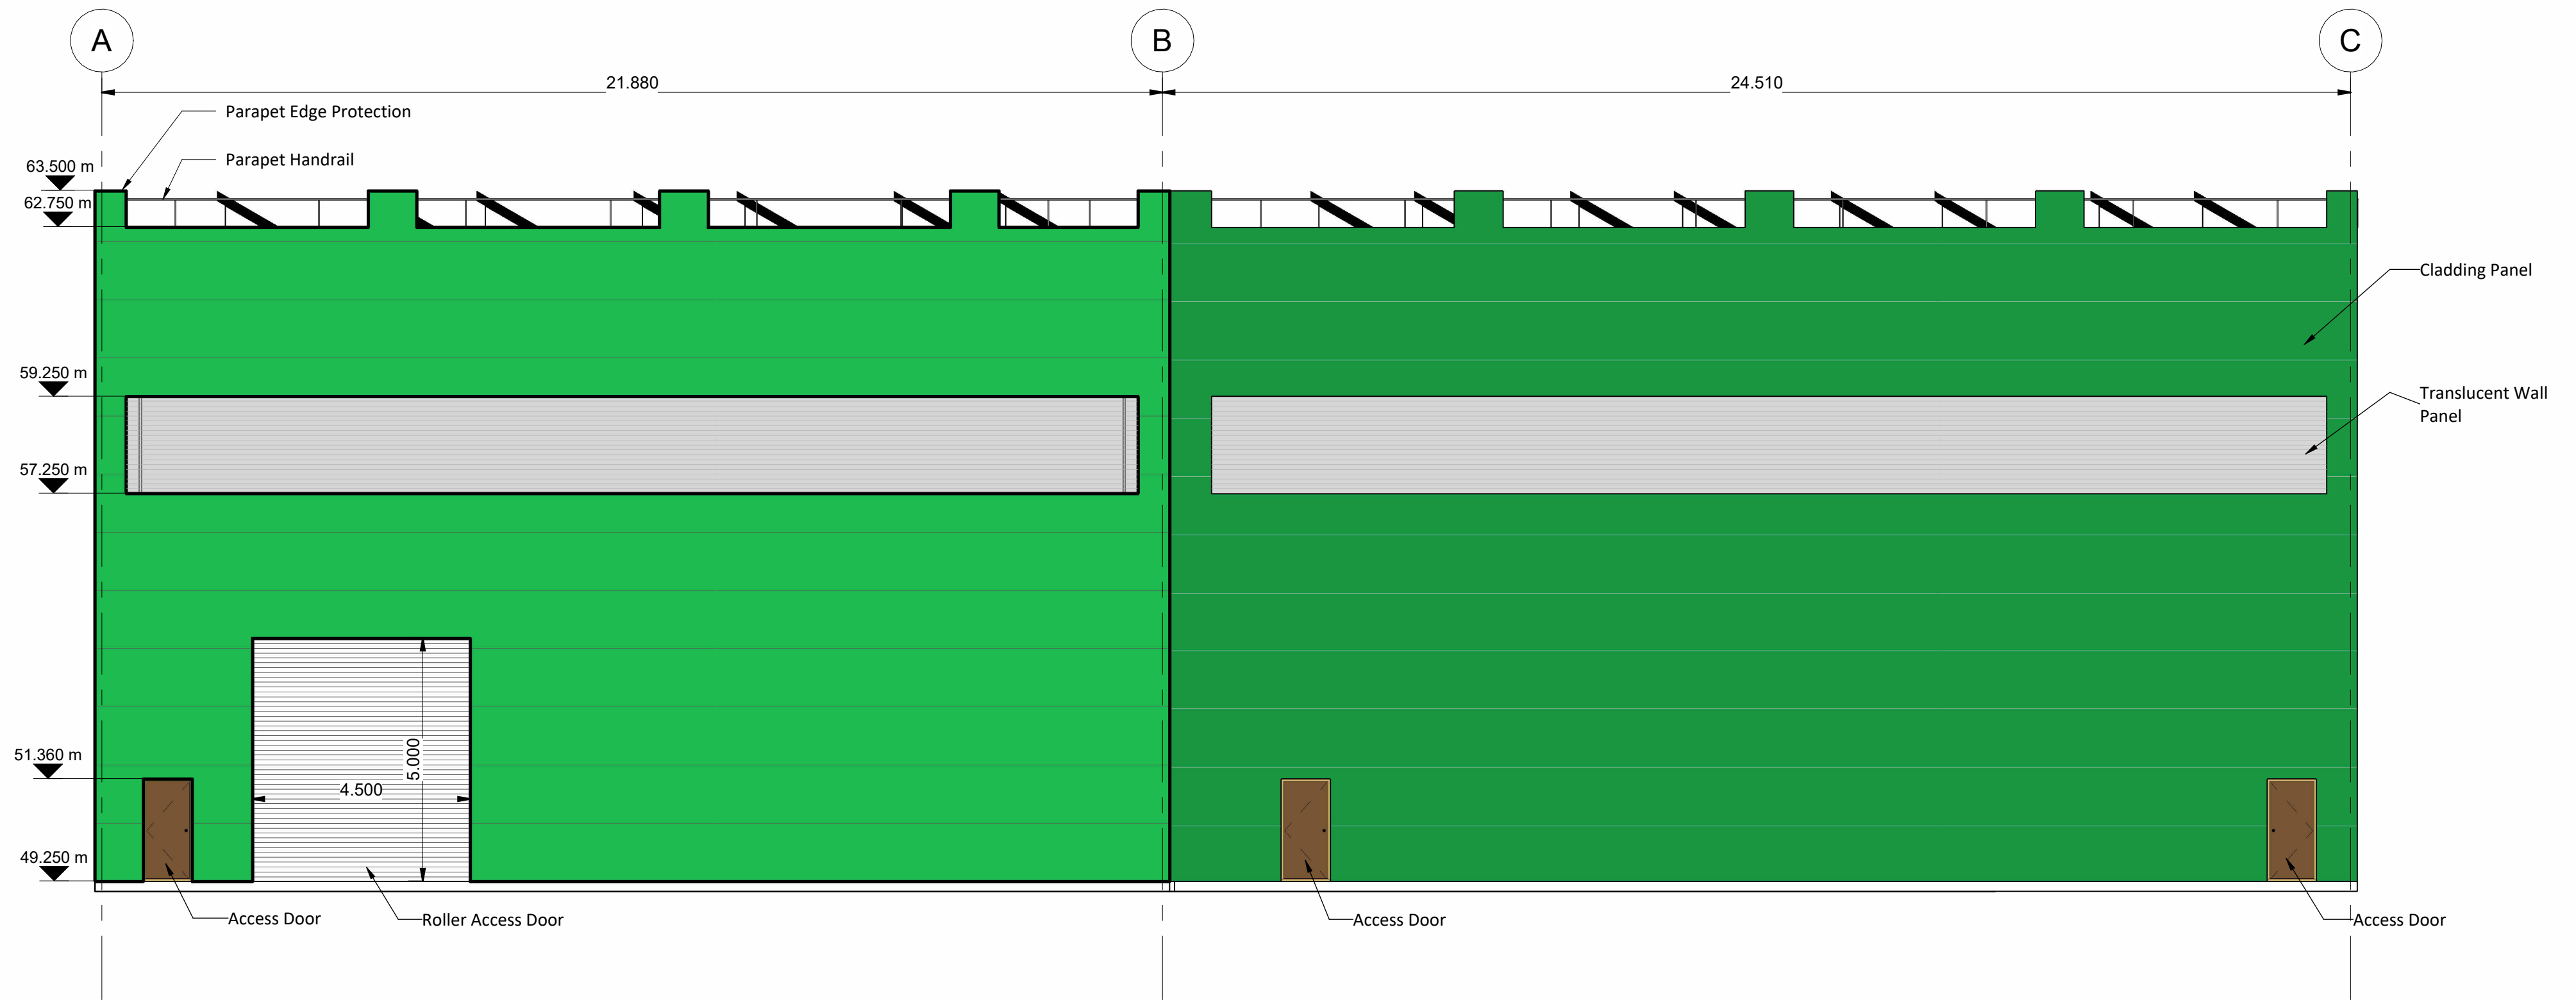


ELEVATION 3 - SOLIDS RECEPTION BUILDING - LOOKING EAST
Scale 1 : 100

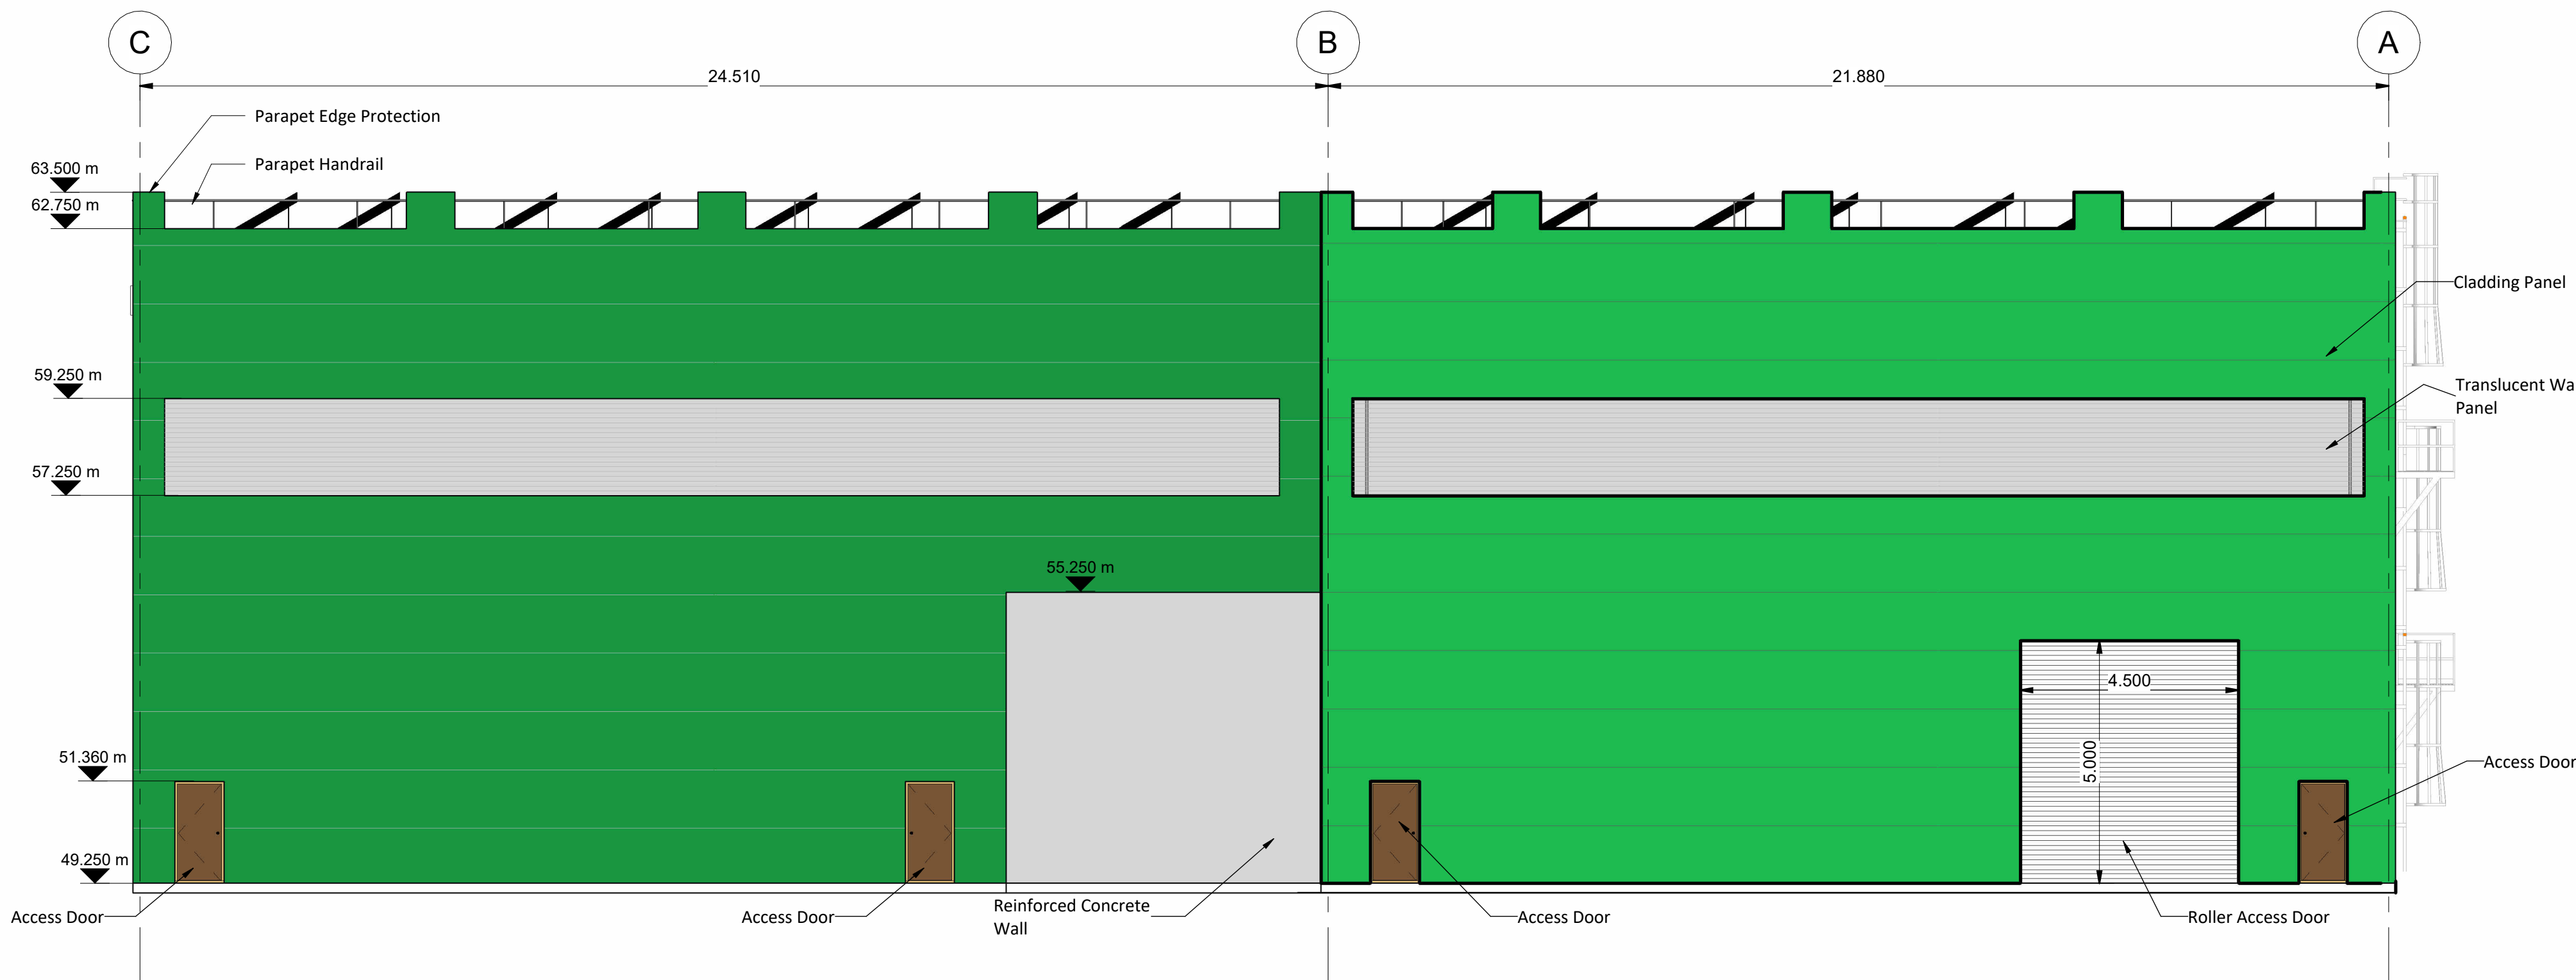

ELEVATION 4 - SOLIDS RECEPTION BUILDING - LOOKING WEST
Scale 1 : 100

- NOTES**
Drawings for planning purposes only.
- External Fishes**
Wall Cladding
Kingspan Quadcore Architectural Wall Panel or similar.
Colour: Bottle Green RAL 6007.
Translucent Panels – Kingspan Day Lite: Opal White or Similar.
- Roof Panels
Kingspan QuadCore Roof Panel or similar.
Colour - Goosewing Grey RAL 7038.
- Trims and Flashings
Colour to match cladding.
- Exhaust Stack
External Finish- more details to follow.
- Access**
Permanent Access Walkways.
Permanent Access Walkways to be provided to roof areas for solar panel service and maintenance.
- Roof Access Ladders
Permanent Roof Access Ladders to be provided. Roof Access Ladders the requirements of DIN 18799-1&3 Fixed ladders for construction works; Fire Escape Ladders to the requirements of DIN 14094-1, Fixed fire-escape ladders
- Safety**
Parapet edge protection to provided, provision of additional protective measures subject to detailed design
Pedestrian access ways o be appropriately protected and delineated.
- All vehicular access points to include steel and reinforced concrete bollards for protection.
- Biomass reception pit to be appropriately protected.
- Rainwater**
Internal rainwater collection to rainwater harvesting system/surface water lagoon for process use.
- Lighting**
Externally mounted, LED Light to be provided. All light fittings to be appropriately shielded to minimise light spill.
- Levels are relative to Malin Head Datum.

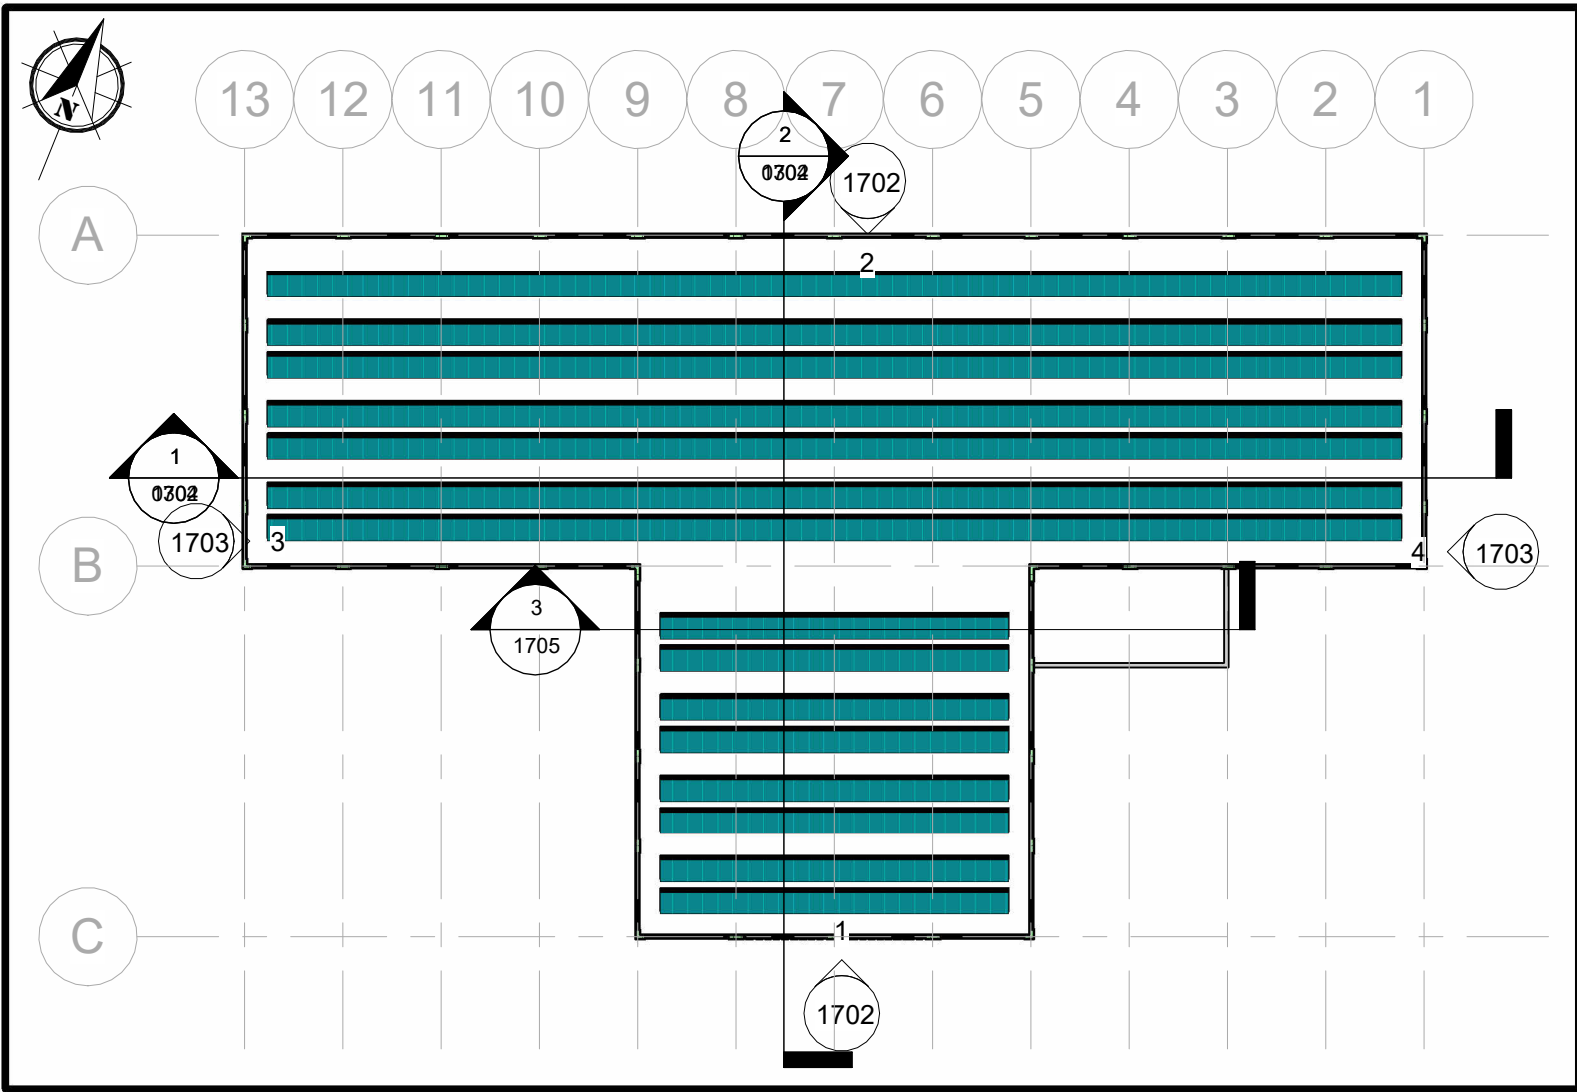

KEYPLAN
Scale 1 : 500

Rev.	Description	App By	Date
P01	ISSUE FOR PLANNING	JON	18.06.26

PROJECT		CLIENT			
POWERSTOWN BIOENERGY					
SHEET	SOLIDS RECEPTION BUILDING - ELEVATIONS SHEET 2 OF 2	Date	18.06.26	Project Number	P24188
		Drawn by	NW	Drawing Number	P24188-FT-XX-XX-DR-CE-1703
		Checked by	JON	Scale (at A1) As indicated	