




Notes:
Drawings for Planning Purposes Only.

Subject to Detailed Mechanical, Electrical and Process Design.

Levels are relative to Malin Head Datum.

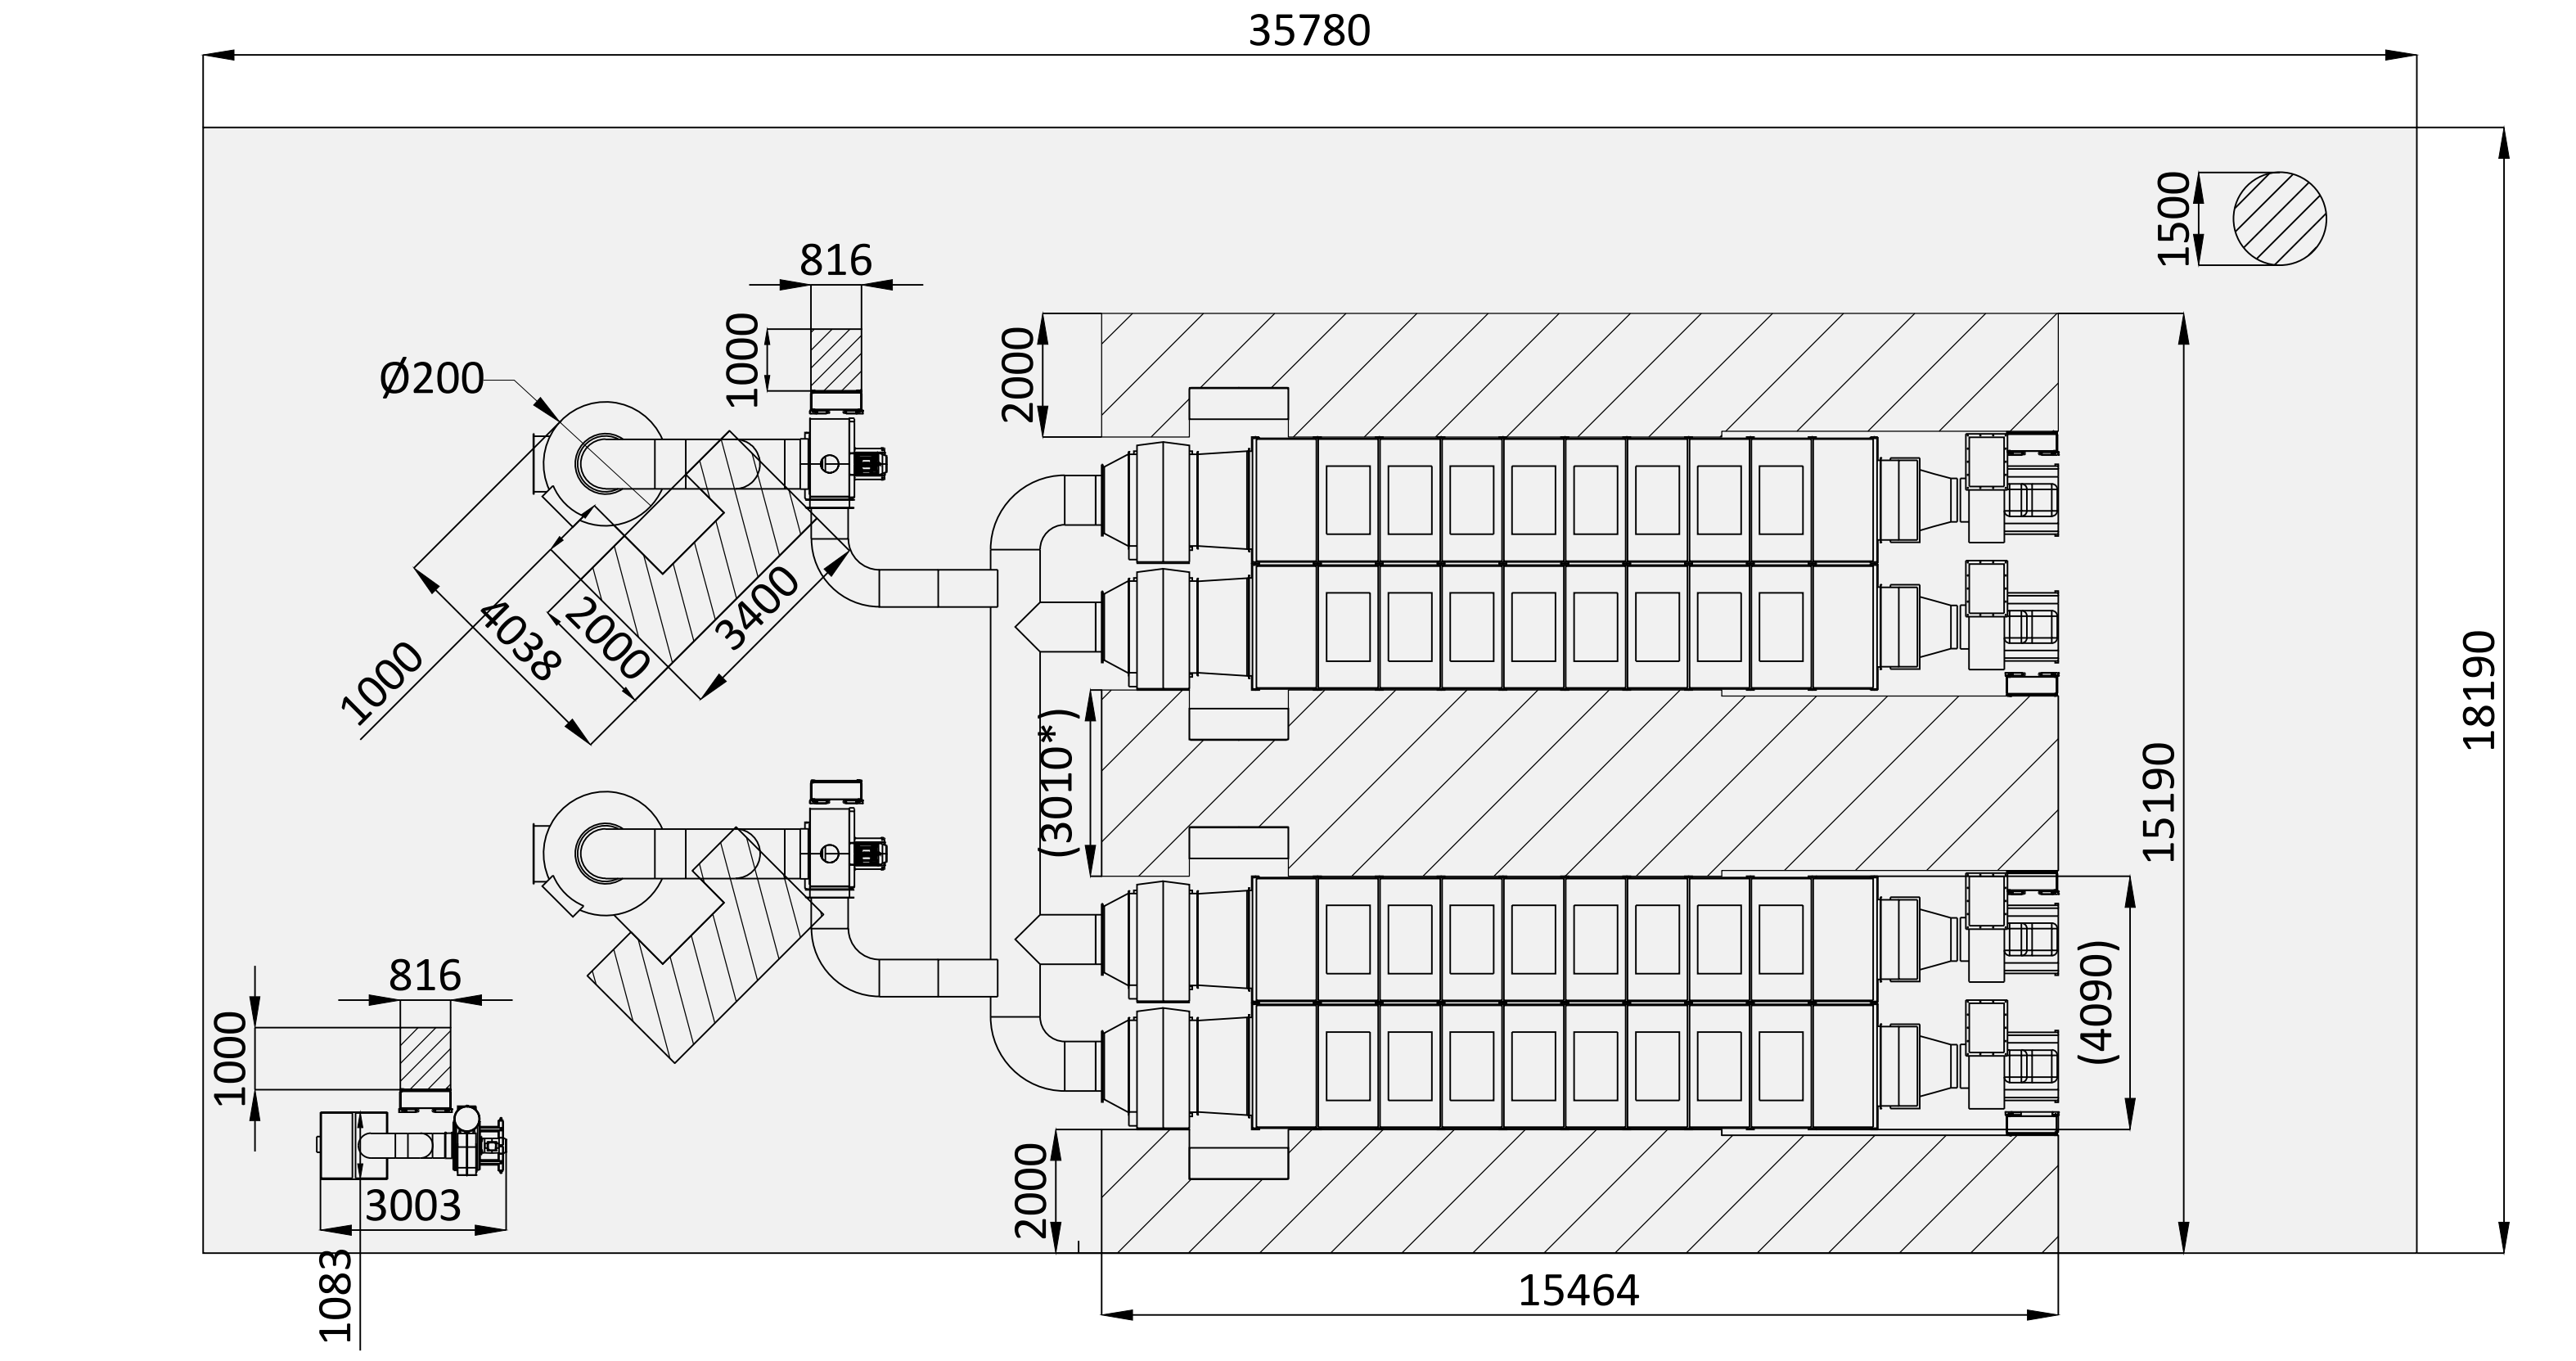

Pos.	Qty.	Description
1	4	UV-reactor Unit
2	2	Granulated Activated Carbon Filter
3	2	Granulated Activated Carbon Filter
4	4	ColdOx Fan
5	4	Control Cabinet
6	2	Ammonia Scrubber
7	2	Booster Fan
8	1	SulphaRed Pretreatment
9	1	Booster fan
10	7	Control-Cabinet (VFD)
11	1	Control Cabinet

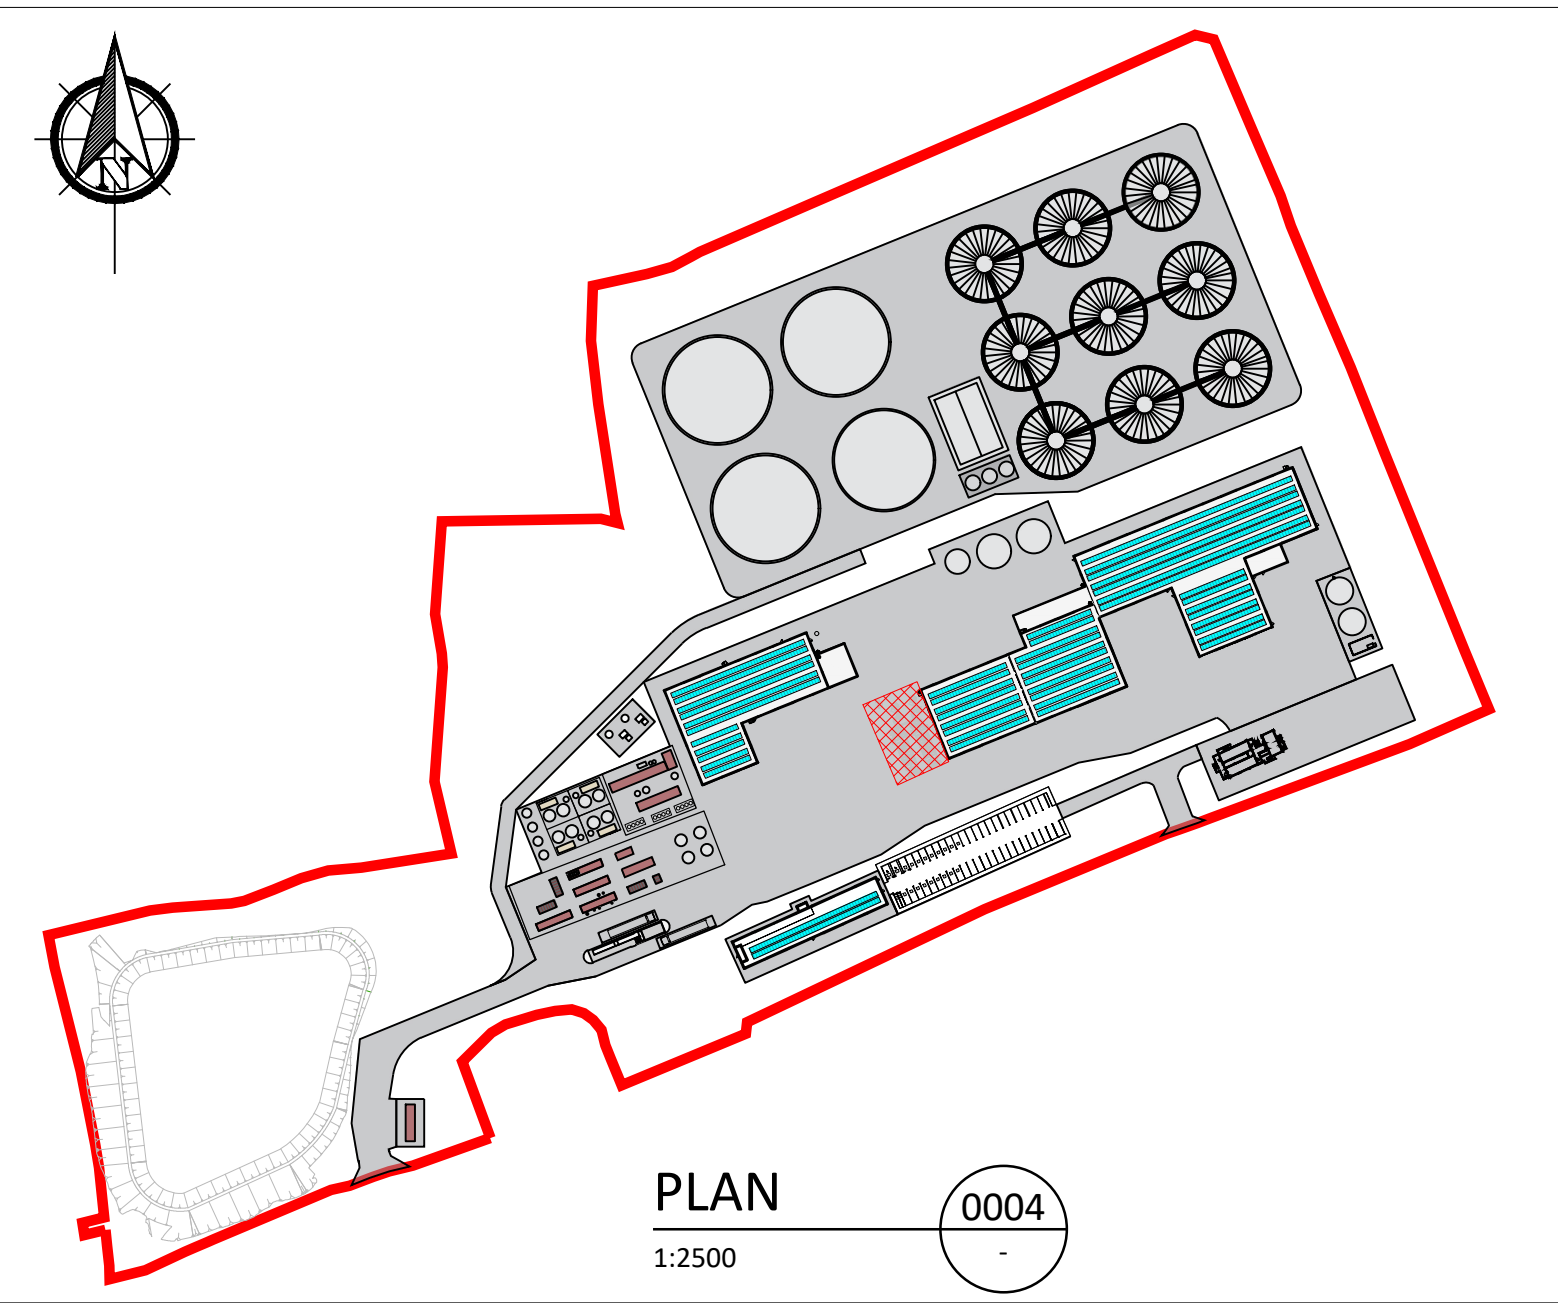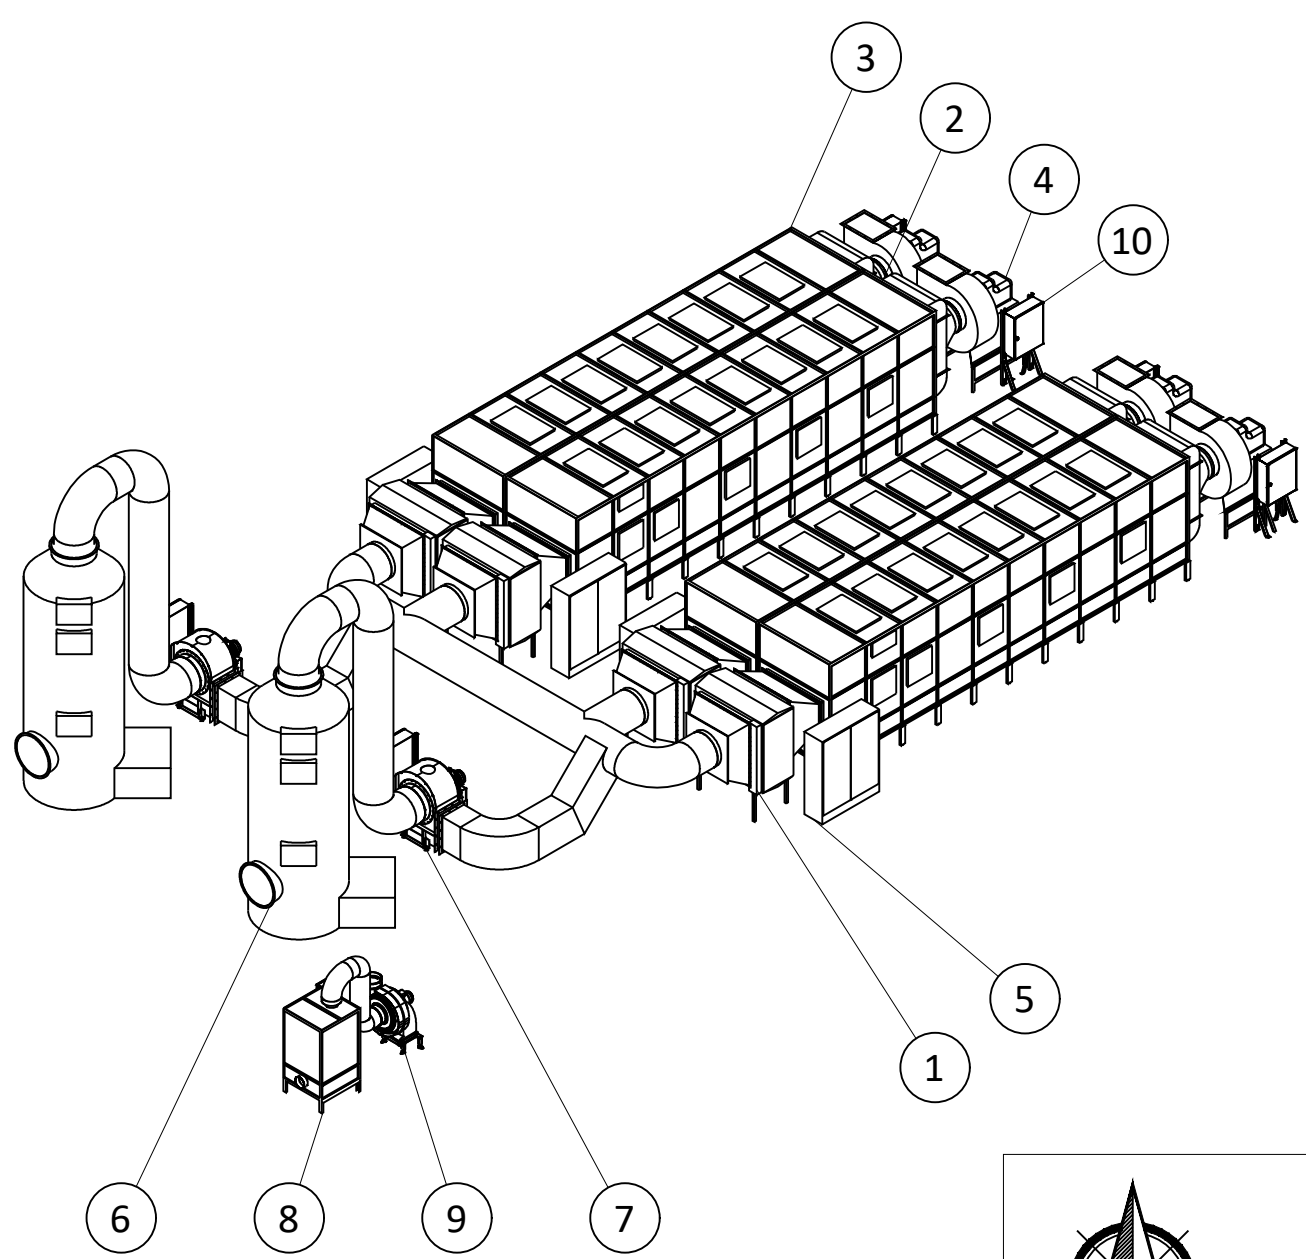

If Applicable : Tailte Éireann Licence No. CYAL50368274 © Ordnance Survey Ireland and Government of Ireland



Cork | Dublin | Carlow

www.fehilytimoney.ie

No part of this document may be reproduced or transmitted in any form or stored in any retrieval system of any nature without the written permission of Fehily Timoney & Company as copyright holder except as agreed for use on the project for which the document was originally issued. Do not scale. Use figured dimensions only. If in doubt - Ask!

Rev.	Description	App By	Date
P01	ISSUE FOR PLANNING	JON	18.06.26

PROJECT

POWERSTOWN BIOENERGY

SHEET

ODOUR ABATEMENT UNIT PLAN, ELEVATION AND ISOMETRIC

CLIENT

Greengate Biogas

Date

26.06.25

Project number

P24-188

Scale (@ A1)

As Shown

Drawn by

EB

Drawing Number

P24188-FT-XX-XX-DR-CE-1720

Rev

P01

Checked by

JON

O:\ACAD\2024\P24-188\P24188-FT-XX-XX-DR-CE-1720