




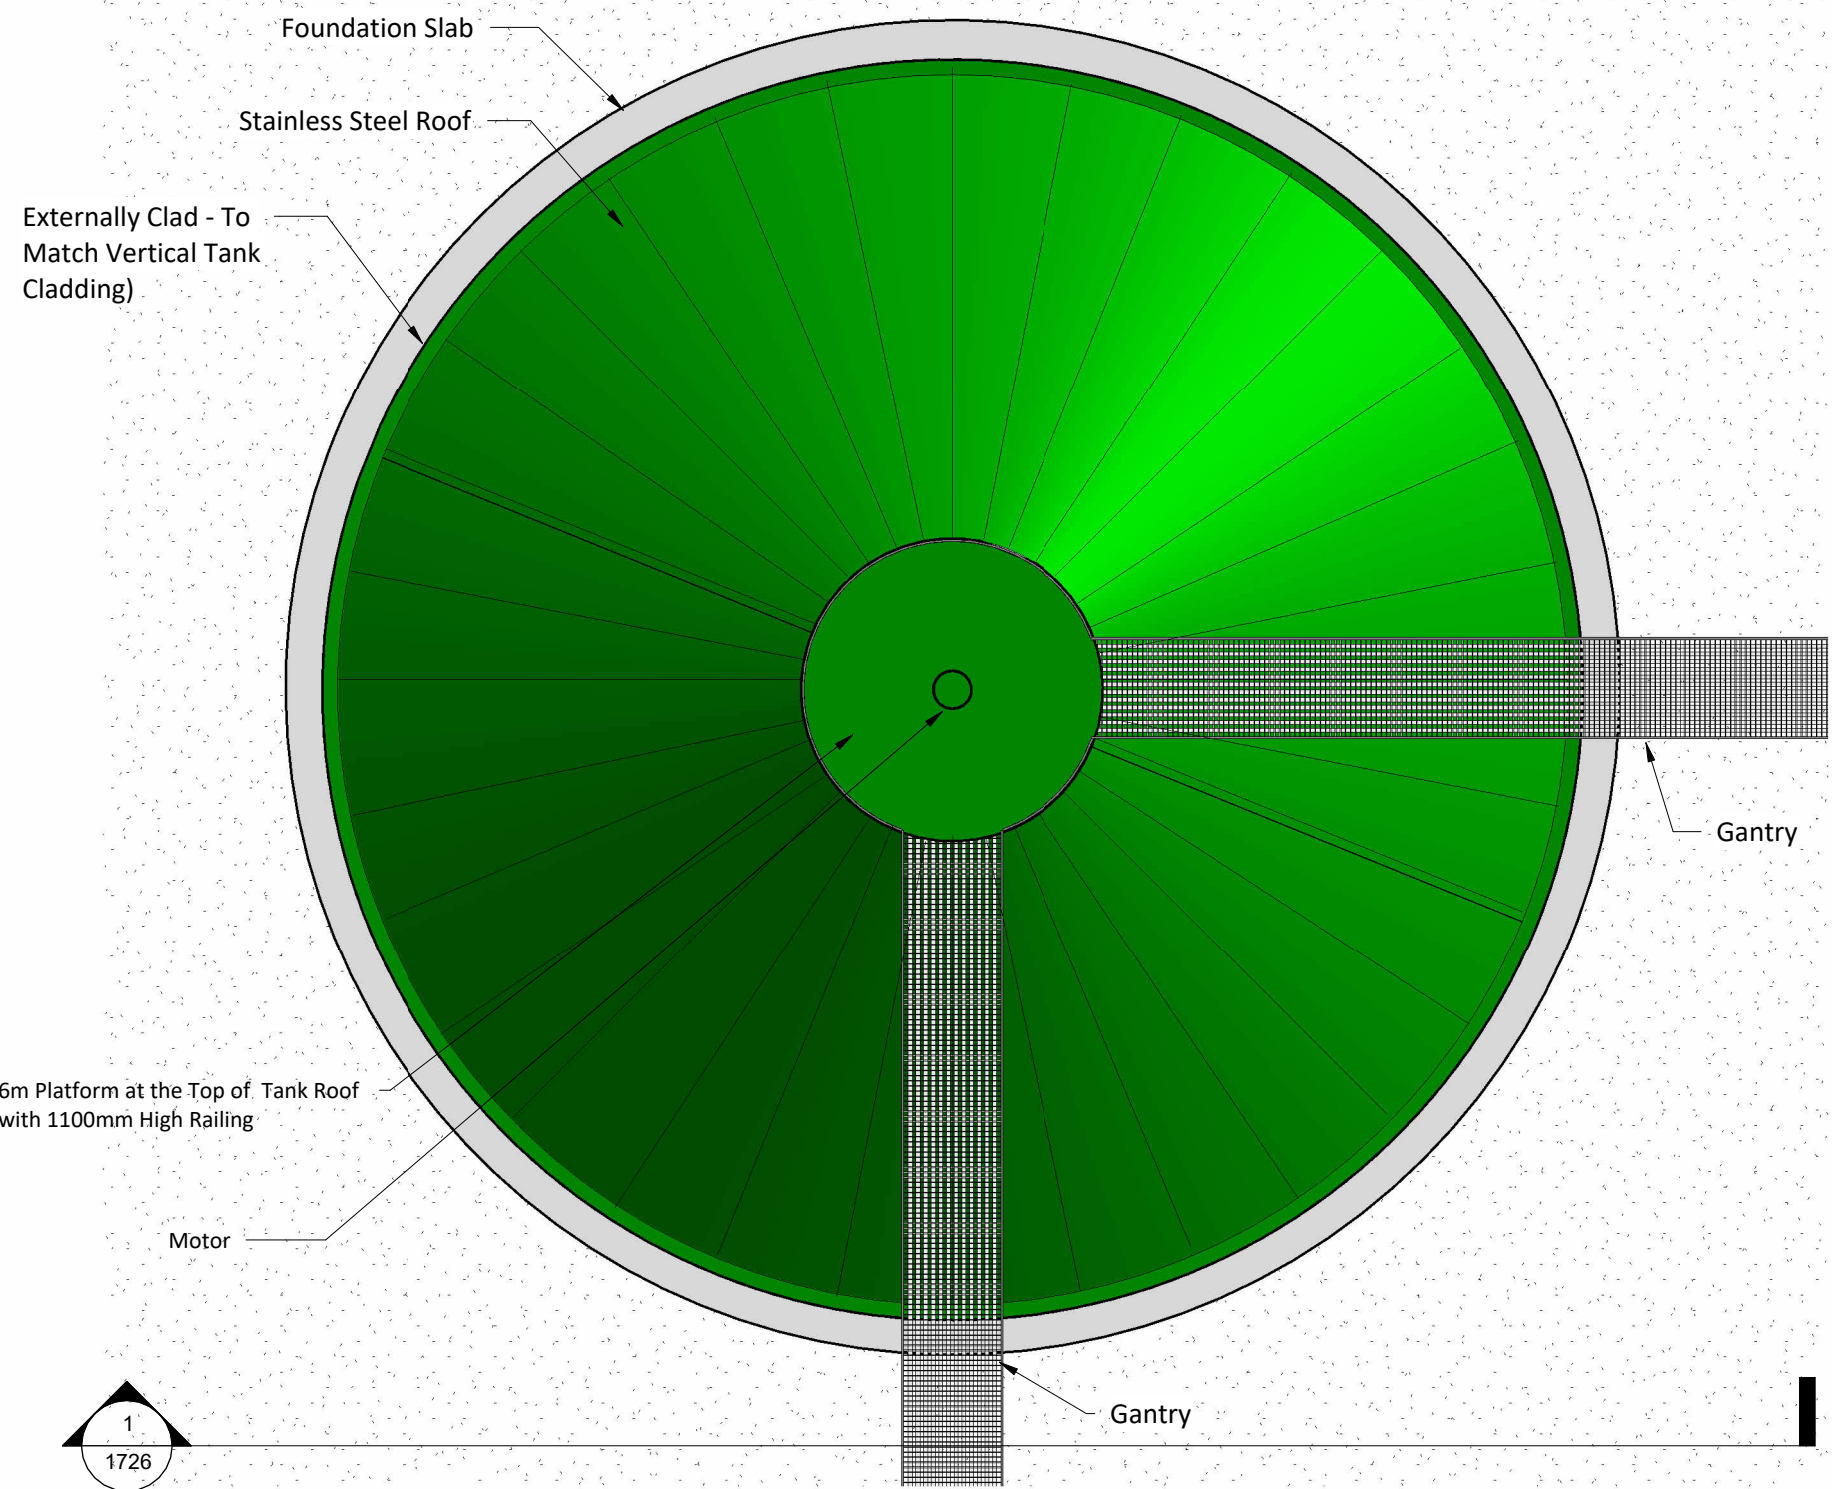


**PRIMARY AND SECONDARY DIGESTION TANK - PLAN**  
Scale 1 : 150

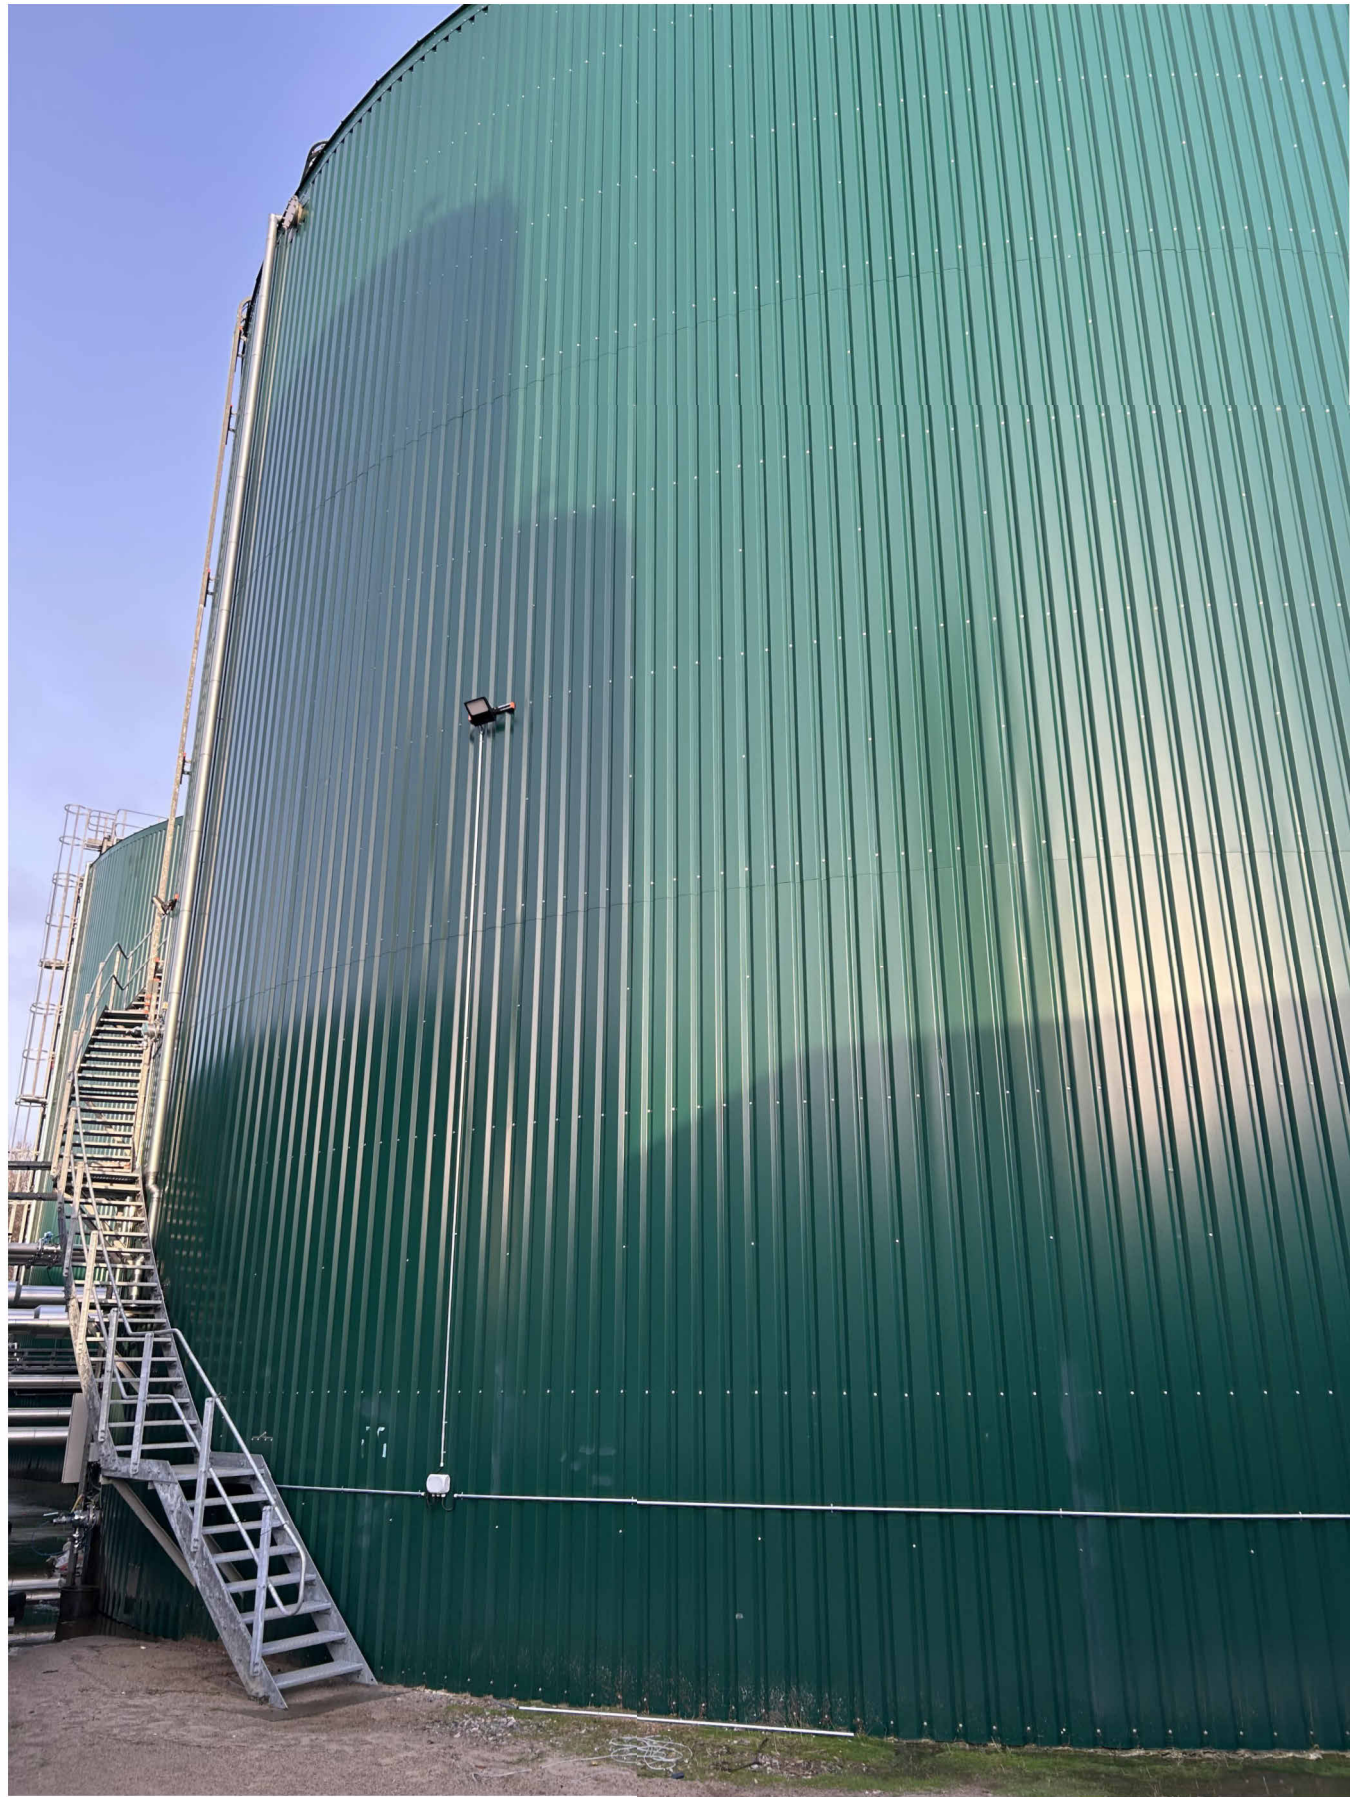

**PRIMARY DIGESTOR (N.T.S.)**

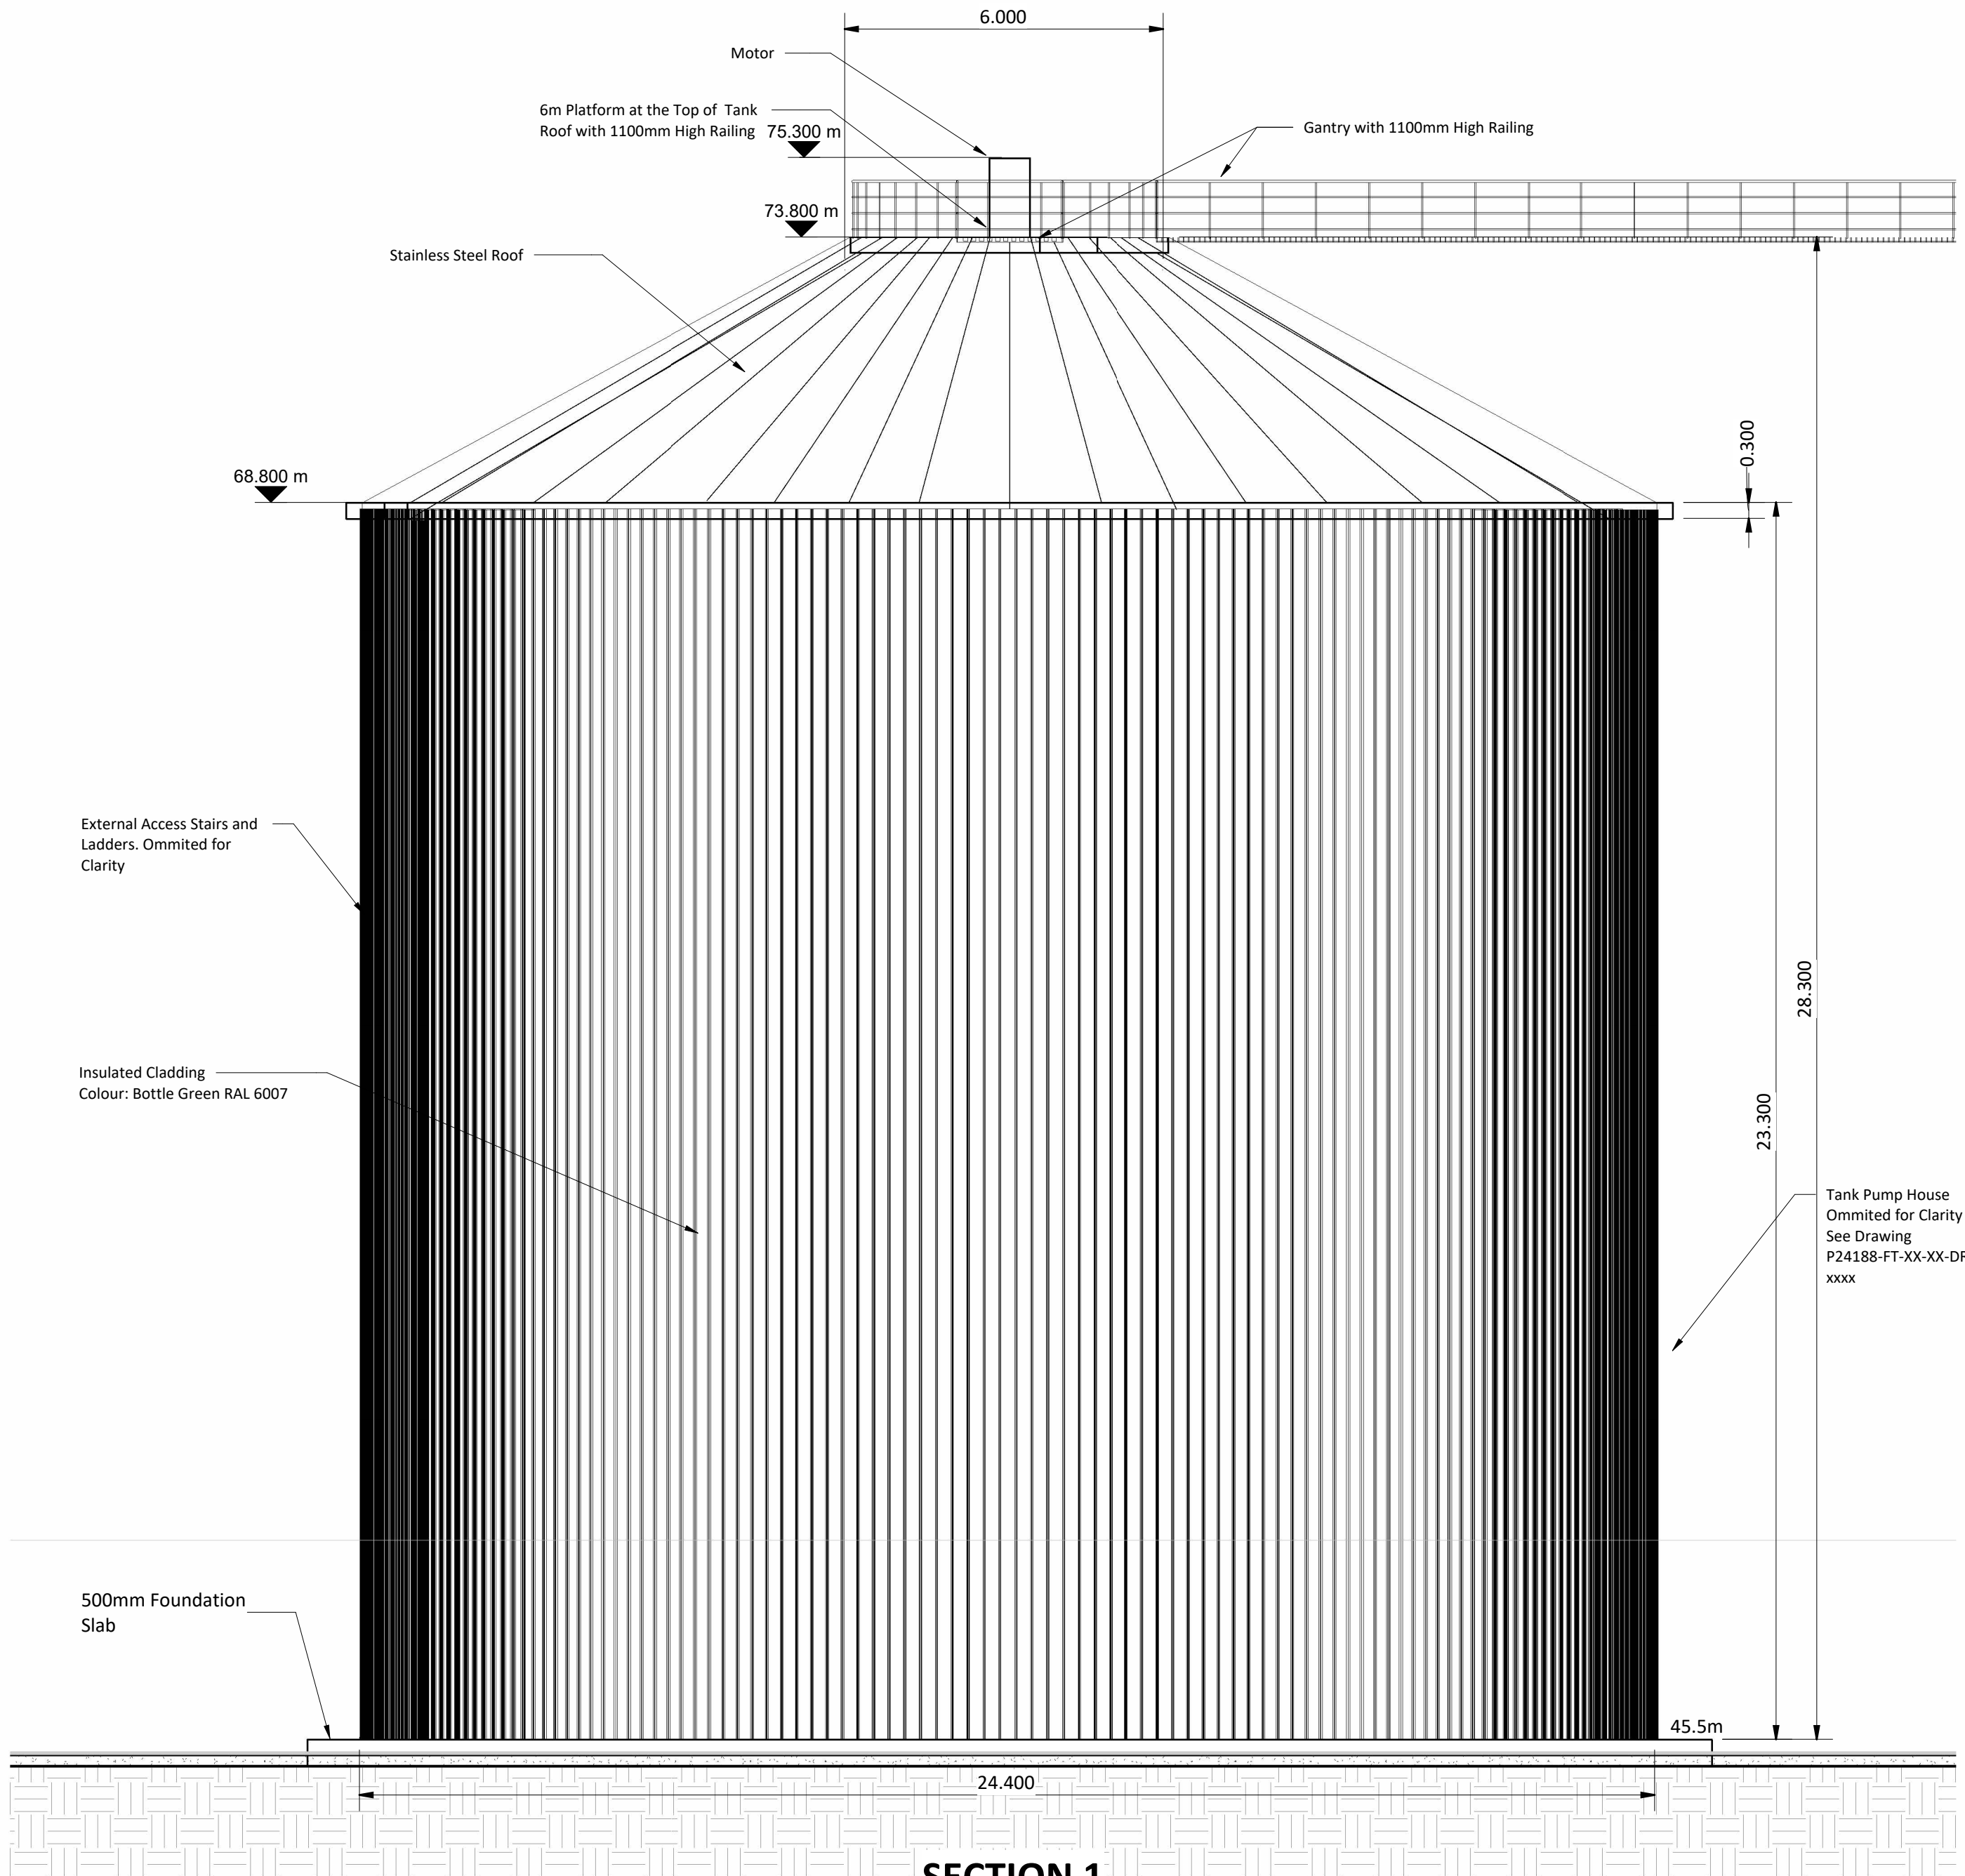

**SECTION 1**  
Scale 1 : 100

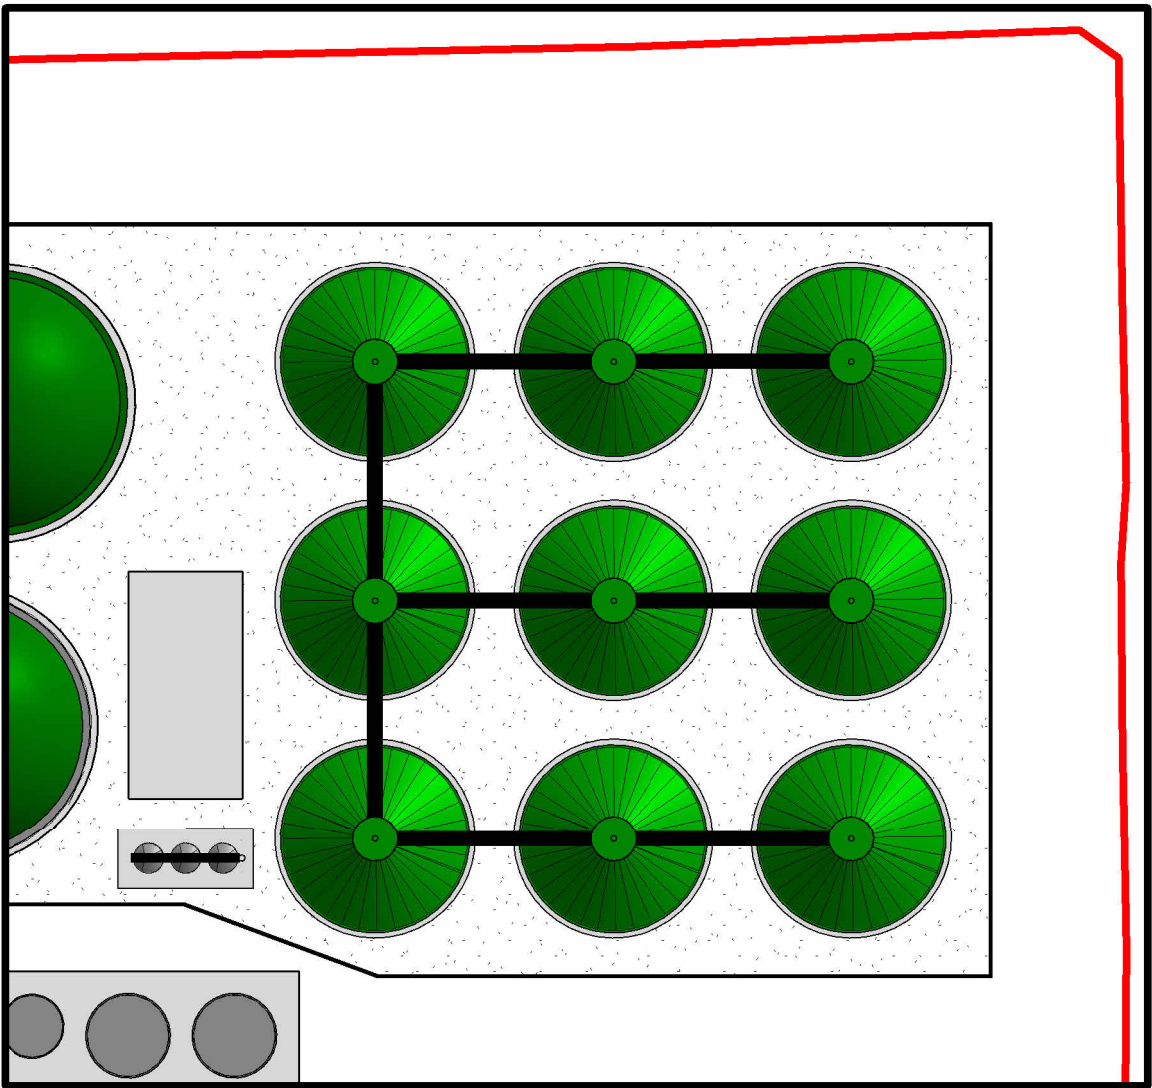

**PRIMARY AND SECONDARY DIGESTION TANKS**  
Scale 1 : 1000

**Notes:**  
Drawings for Planning Purposes Only.  
Subject to Detailed Mechanical, Electrical and Process Design.

| Rev. | Description        | App By | Date     |
|------|--------------------|--------|----------|
| A    | ISSUE FOR PLANNING | JON    | 22.06.26 |
|      |                    |        |          |
|      |                    |        |          |
| PROJECT                                                                         | CLIENT               |     |                            |               |
|---------------------------------------------------------------------------------|----------------------|-----|----------------------------|---------------|
| SHEET                                                                           | POWERSTOWN BIOENERGY |     |                            |               |
|                                                                                 | Greengate Biogas     |     |                            |               |
|                                                                                 | Date                 | TBC | Project Number             | Scale (at A1) |
|                                                                                 | Drawn by             | NW  | P24188                     | As indicated  |
| TANK FARM LAYOUT - PRIMARY AND SECONDARY DIGESTION TANKS DETAILS AND ELEVATIONS | Checked by           | JON | Drawing Number             | Rev           |
|                                                                                 |                      |     | P24188-FT-XX-XX-DR-CE-1726 | A             |