



Notes:
Drawings for Planning Purposes Only.
Subject to Detailed Mechanical, Electrical and Process Design.



POST DIGESTION DIGESTATE STORAGE TANK (N.T.S)

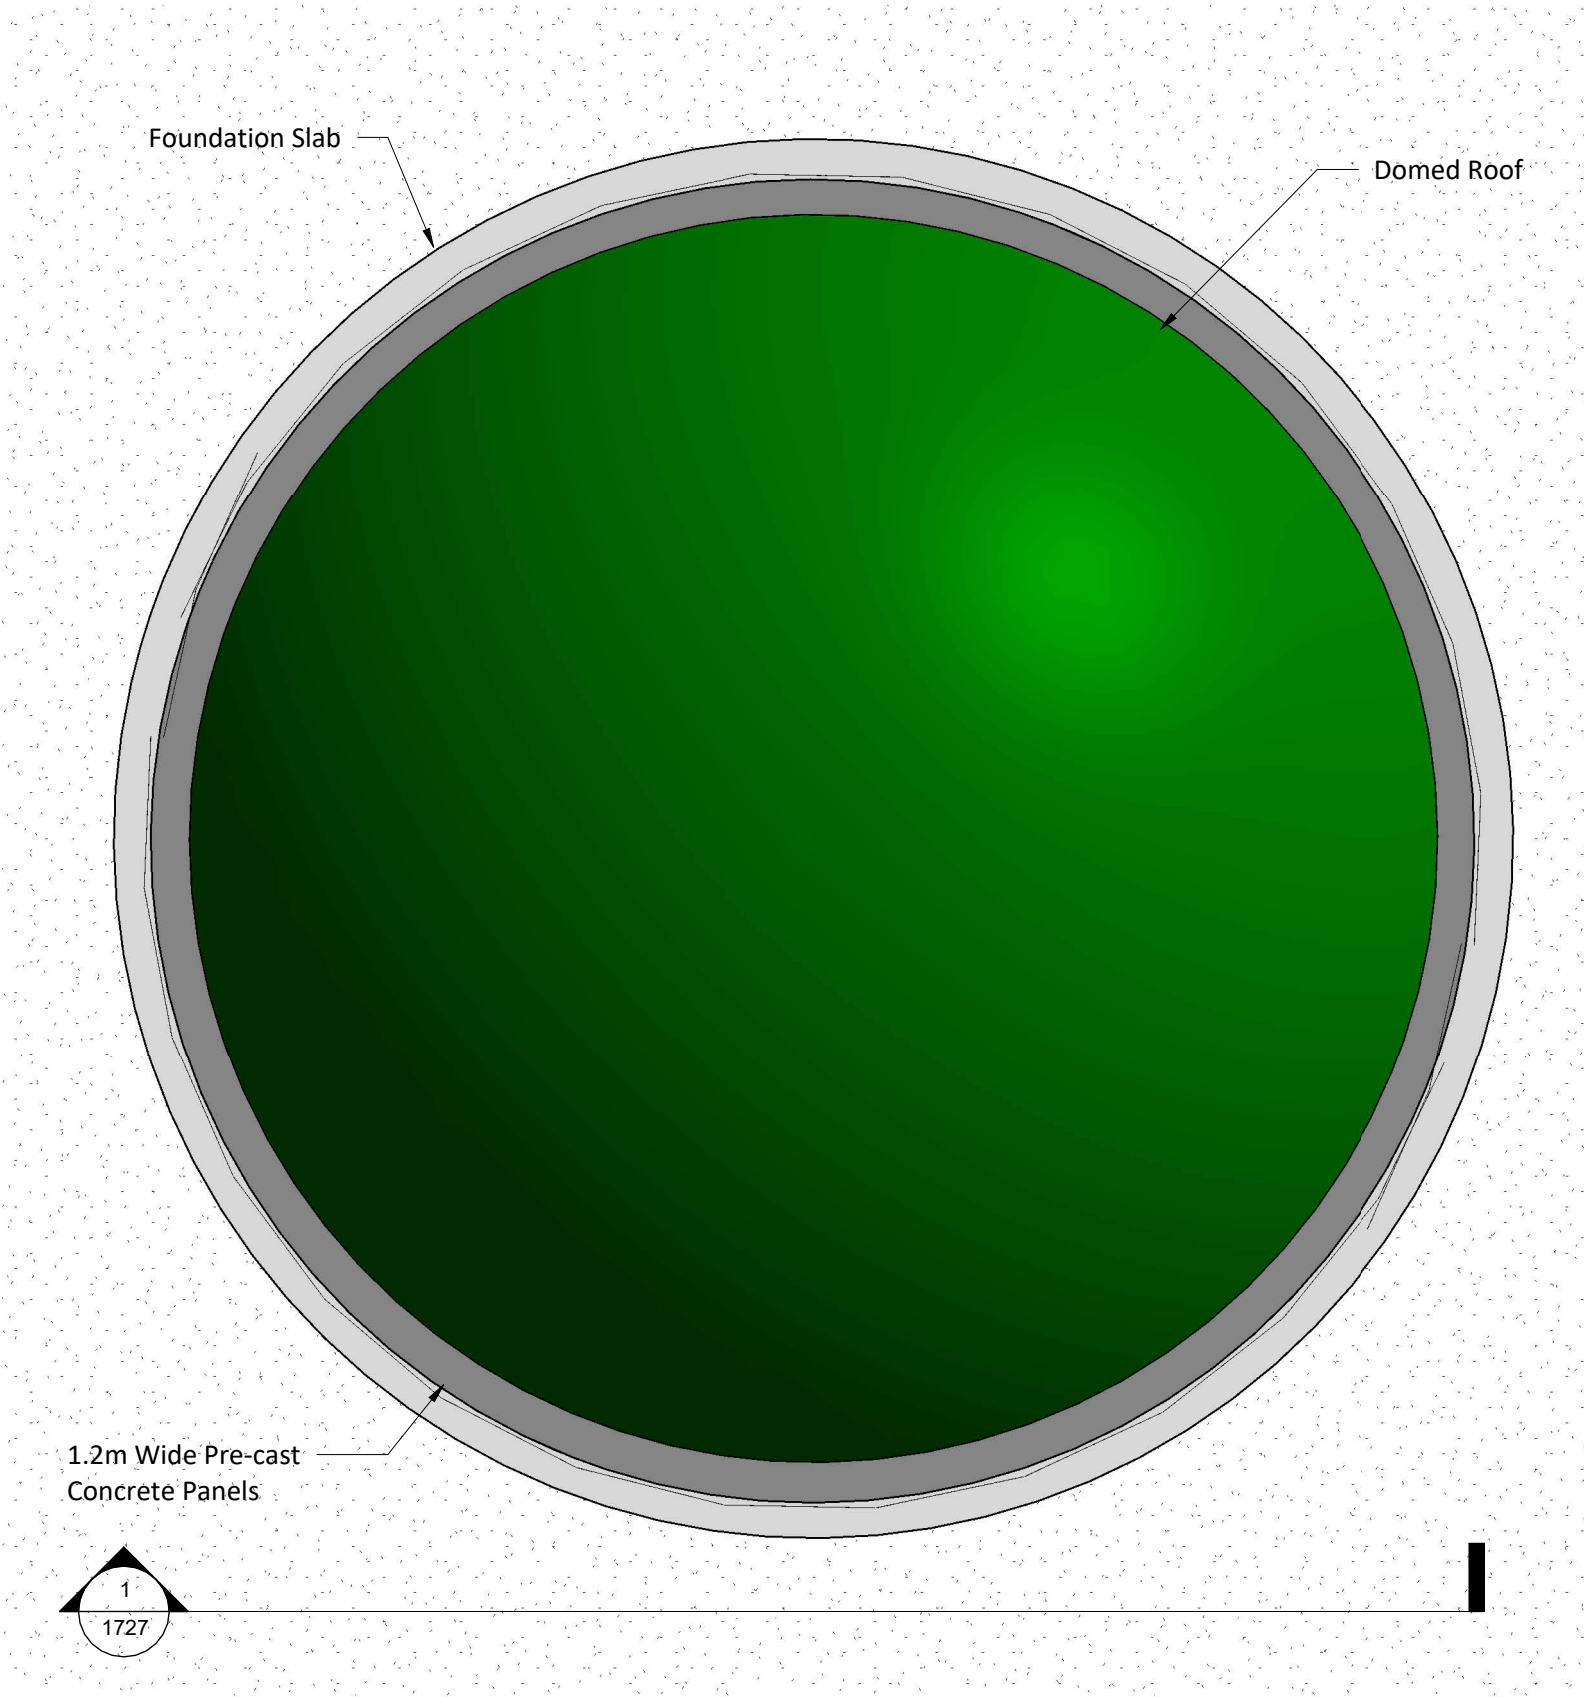

POST DIGESTION DIGESTATE STORAGE TANK PLAN
Scale 1 : 200

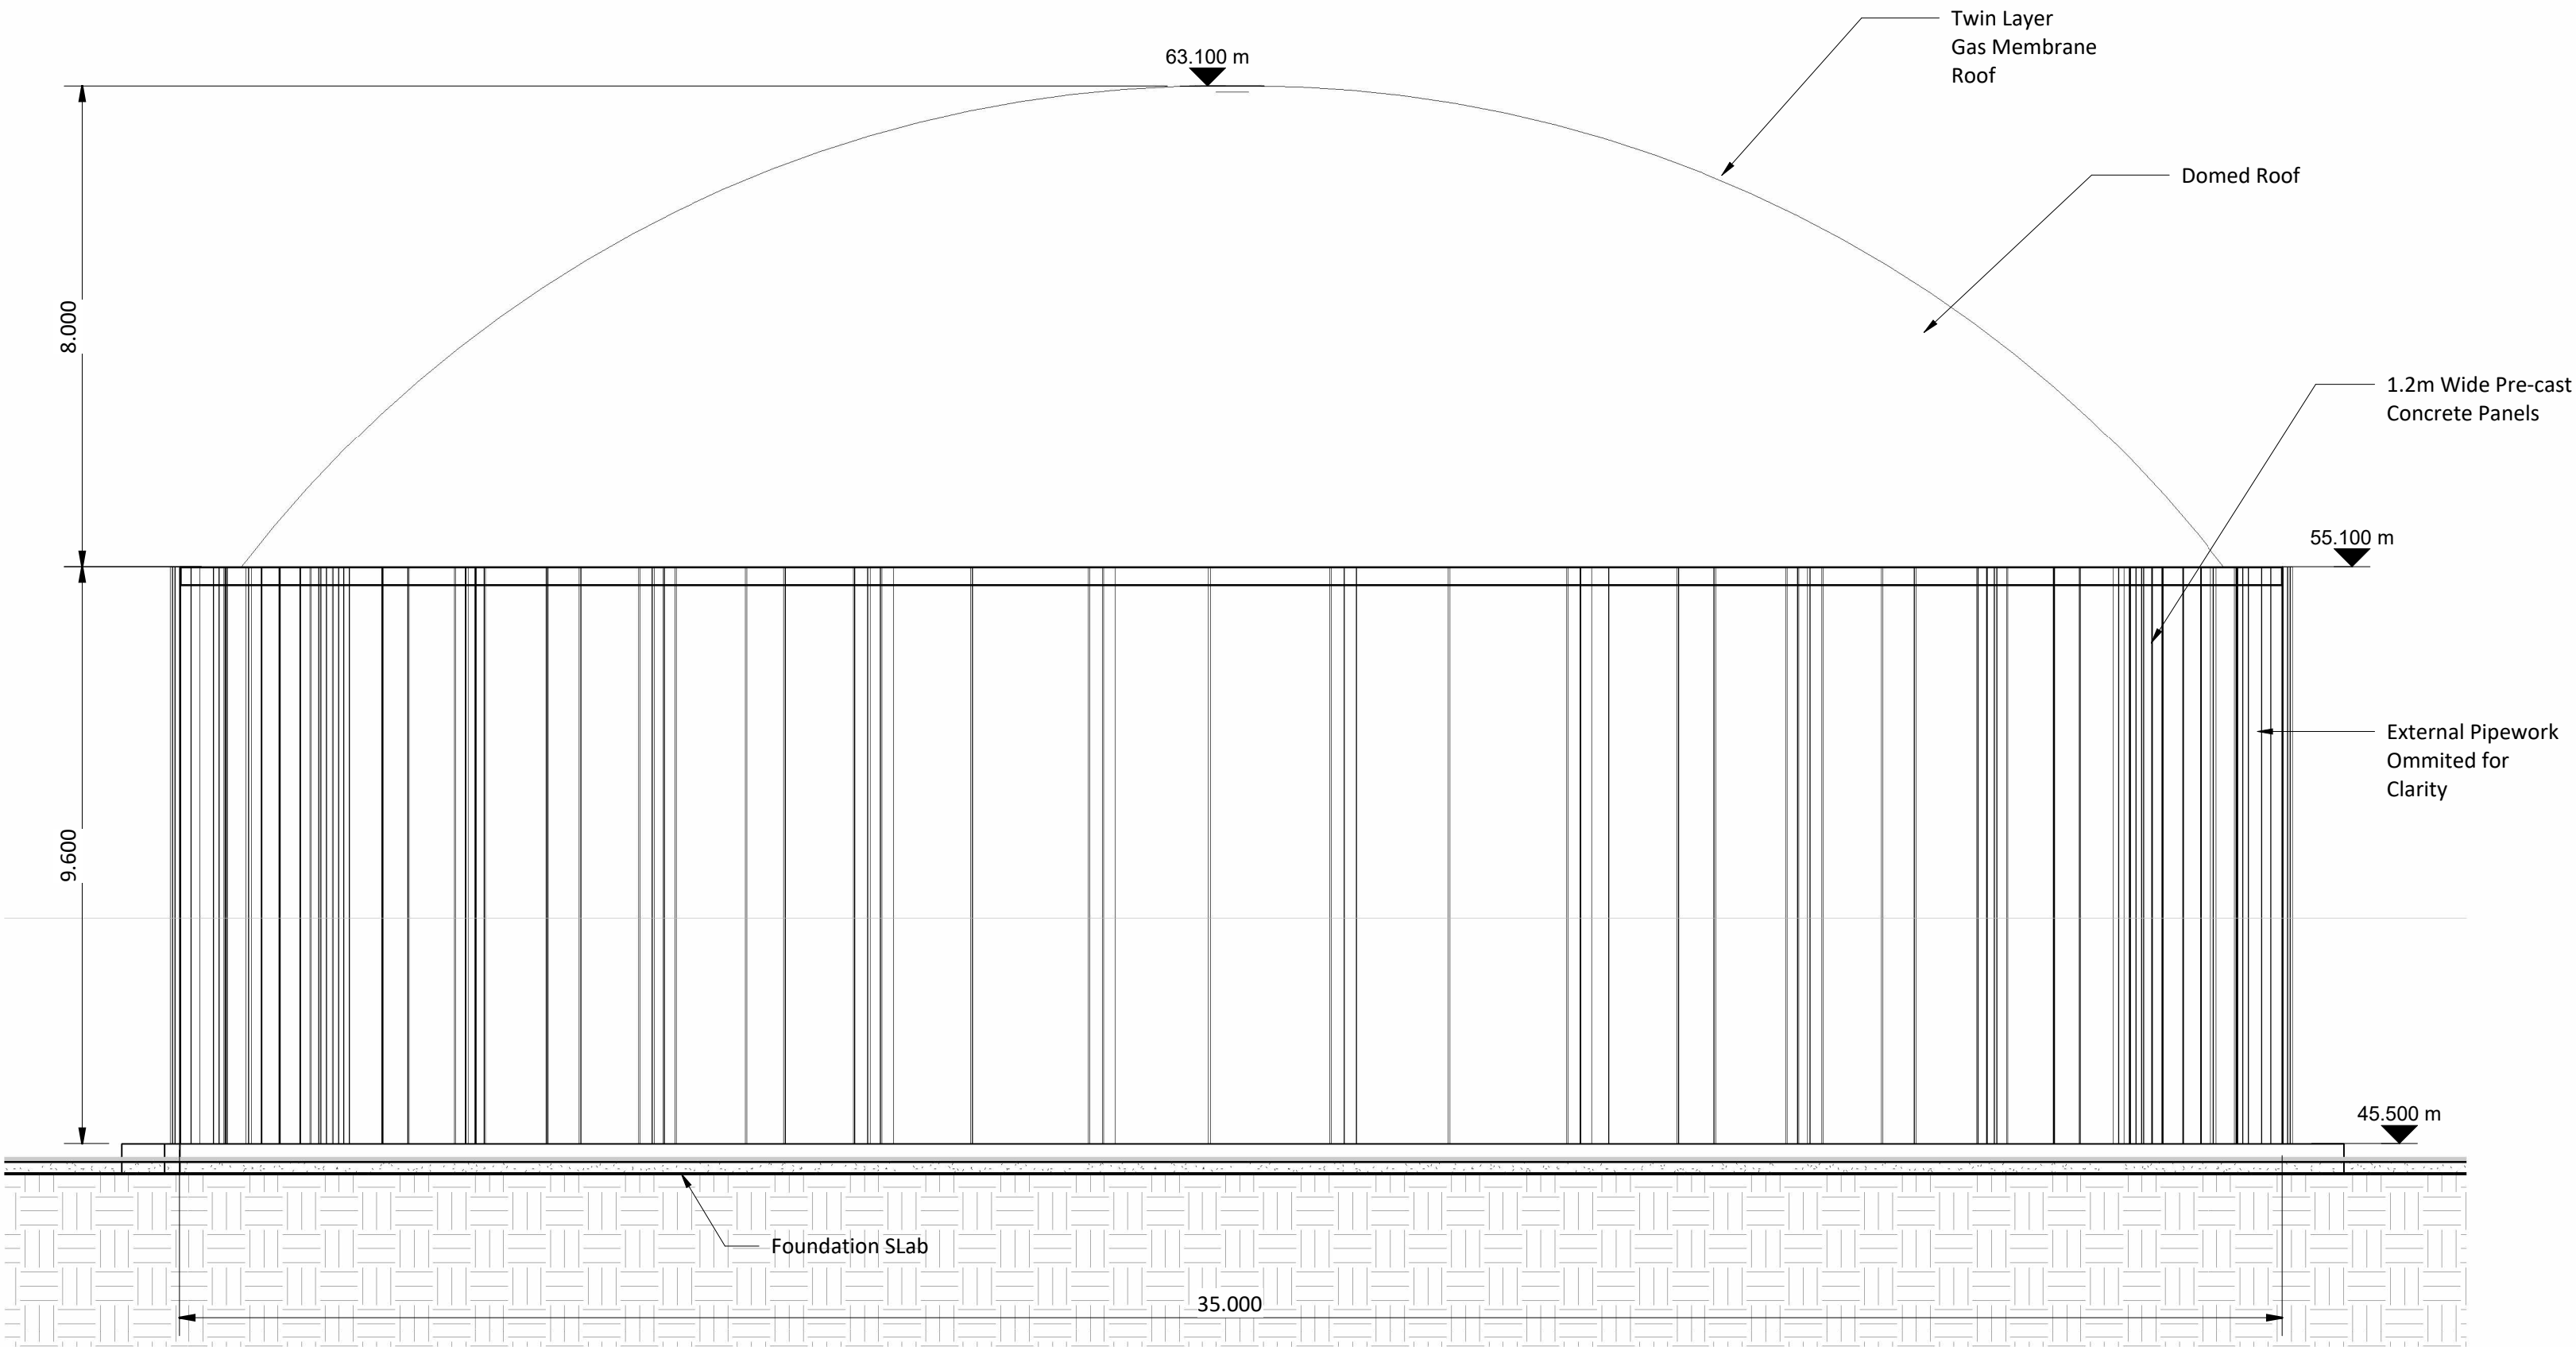

SECTION 1
Scale 1 : 100

Rev.	Description	App By	Date
P01	ISSUE FOR PLANNING	JON	18.06.26

PROJECT		CLIENT					
POWERSTOWN BIOENERGY							
SHEET	TANK FARM LAYOUT - POST DIGESTION DIGESTATE STORAGE TANK DETAILS AND ELEVATION	Date	18.06.26	Project Number	P24188	Scale (at A1)	As indicated
		Drawn by	NW	Drawing Number			Rev
		Checked by	JON	P24188-FT-XX-XX-DR-CE-1727			P01