






POST STORAGE, LIQUID PRE STORAGE AND TERTIARY DIGESTIONS TANKS
(N.T.S)

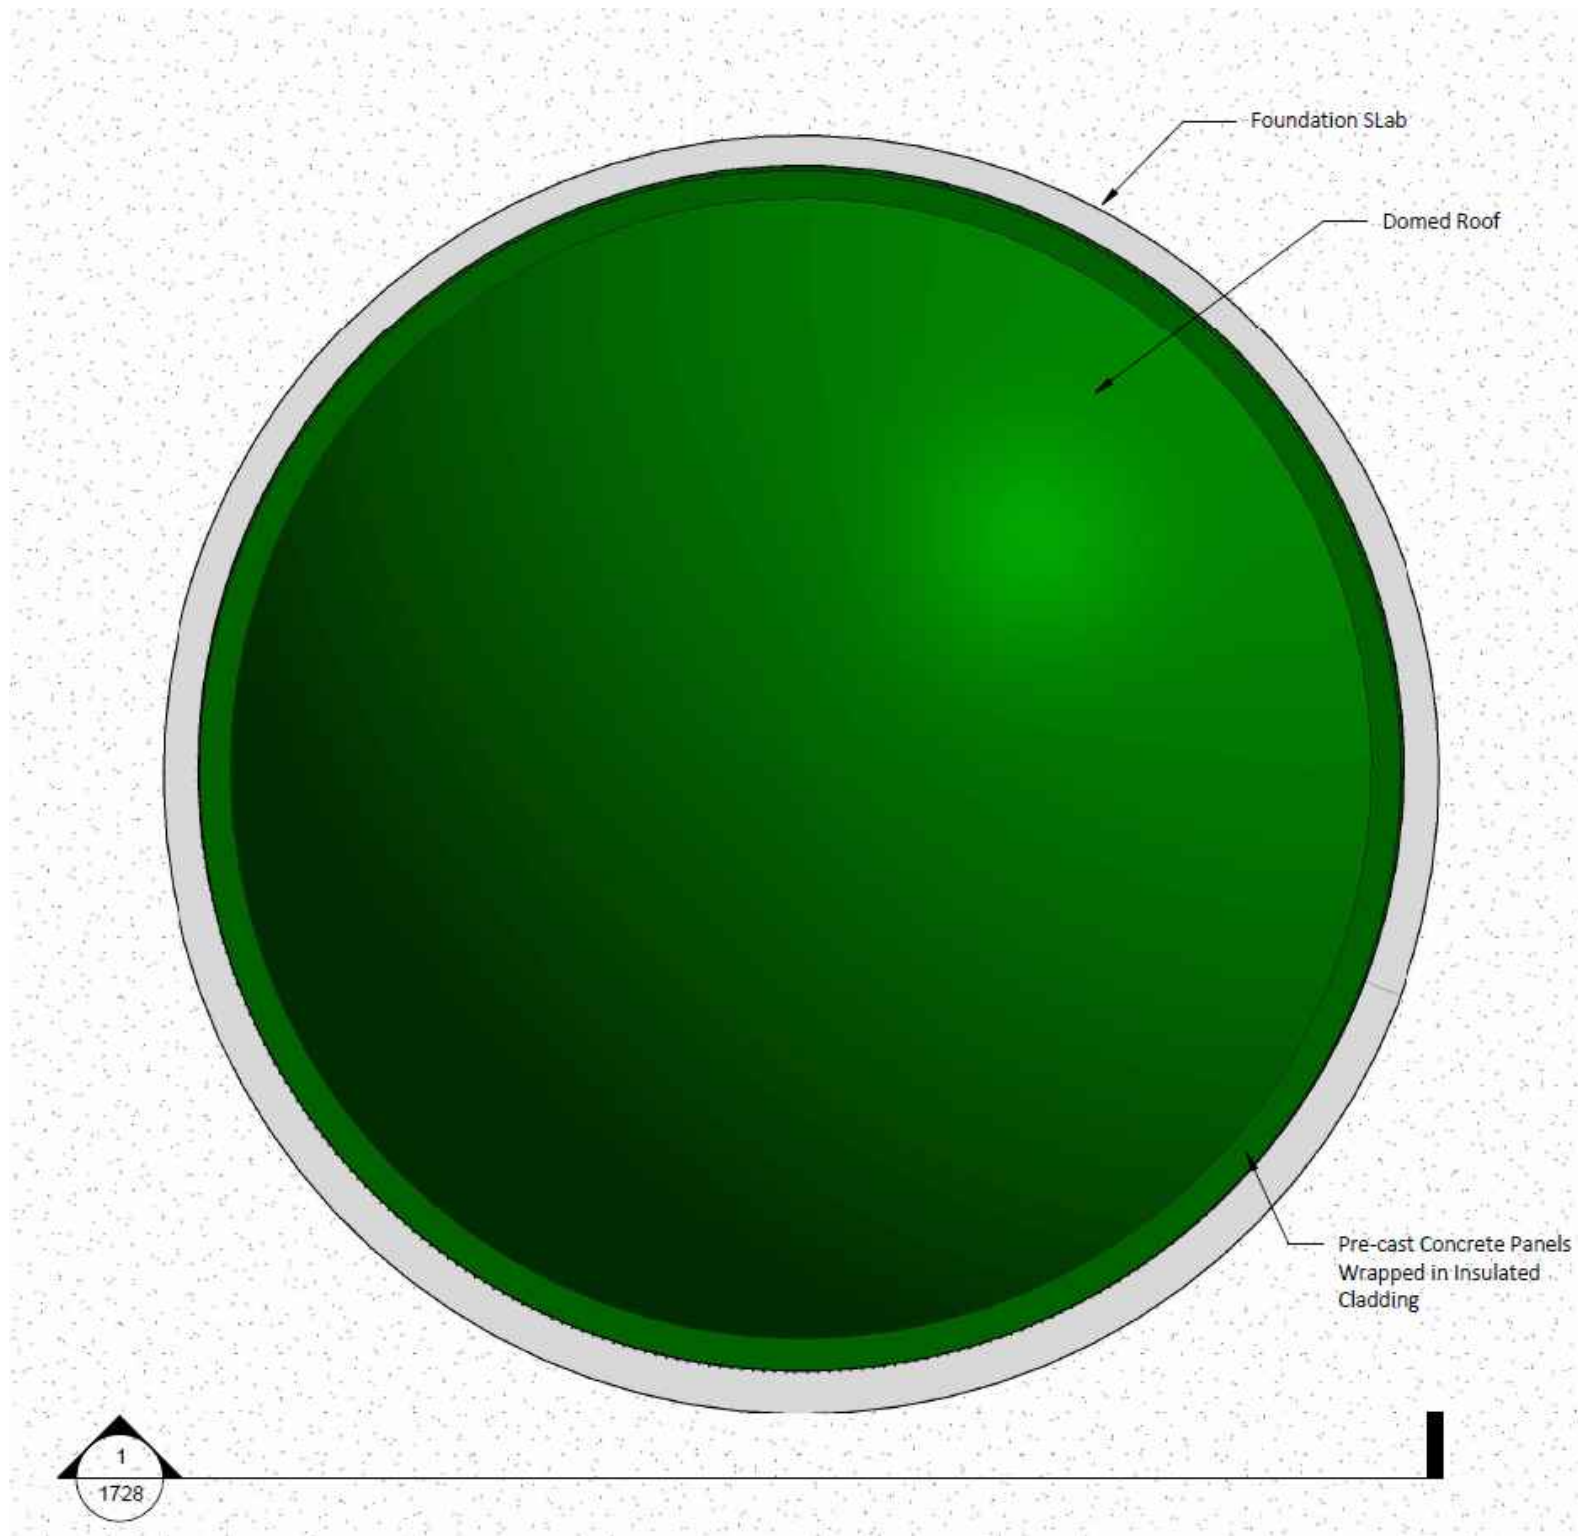

POST STORAGE, LIQUID PRESTORAGE AND TERTIARY DIGESTION TANKS: TYPICAL PLAN
(N.T.S)

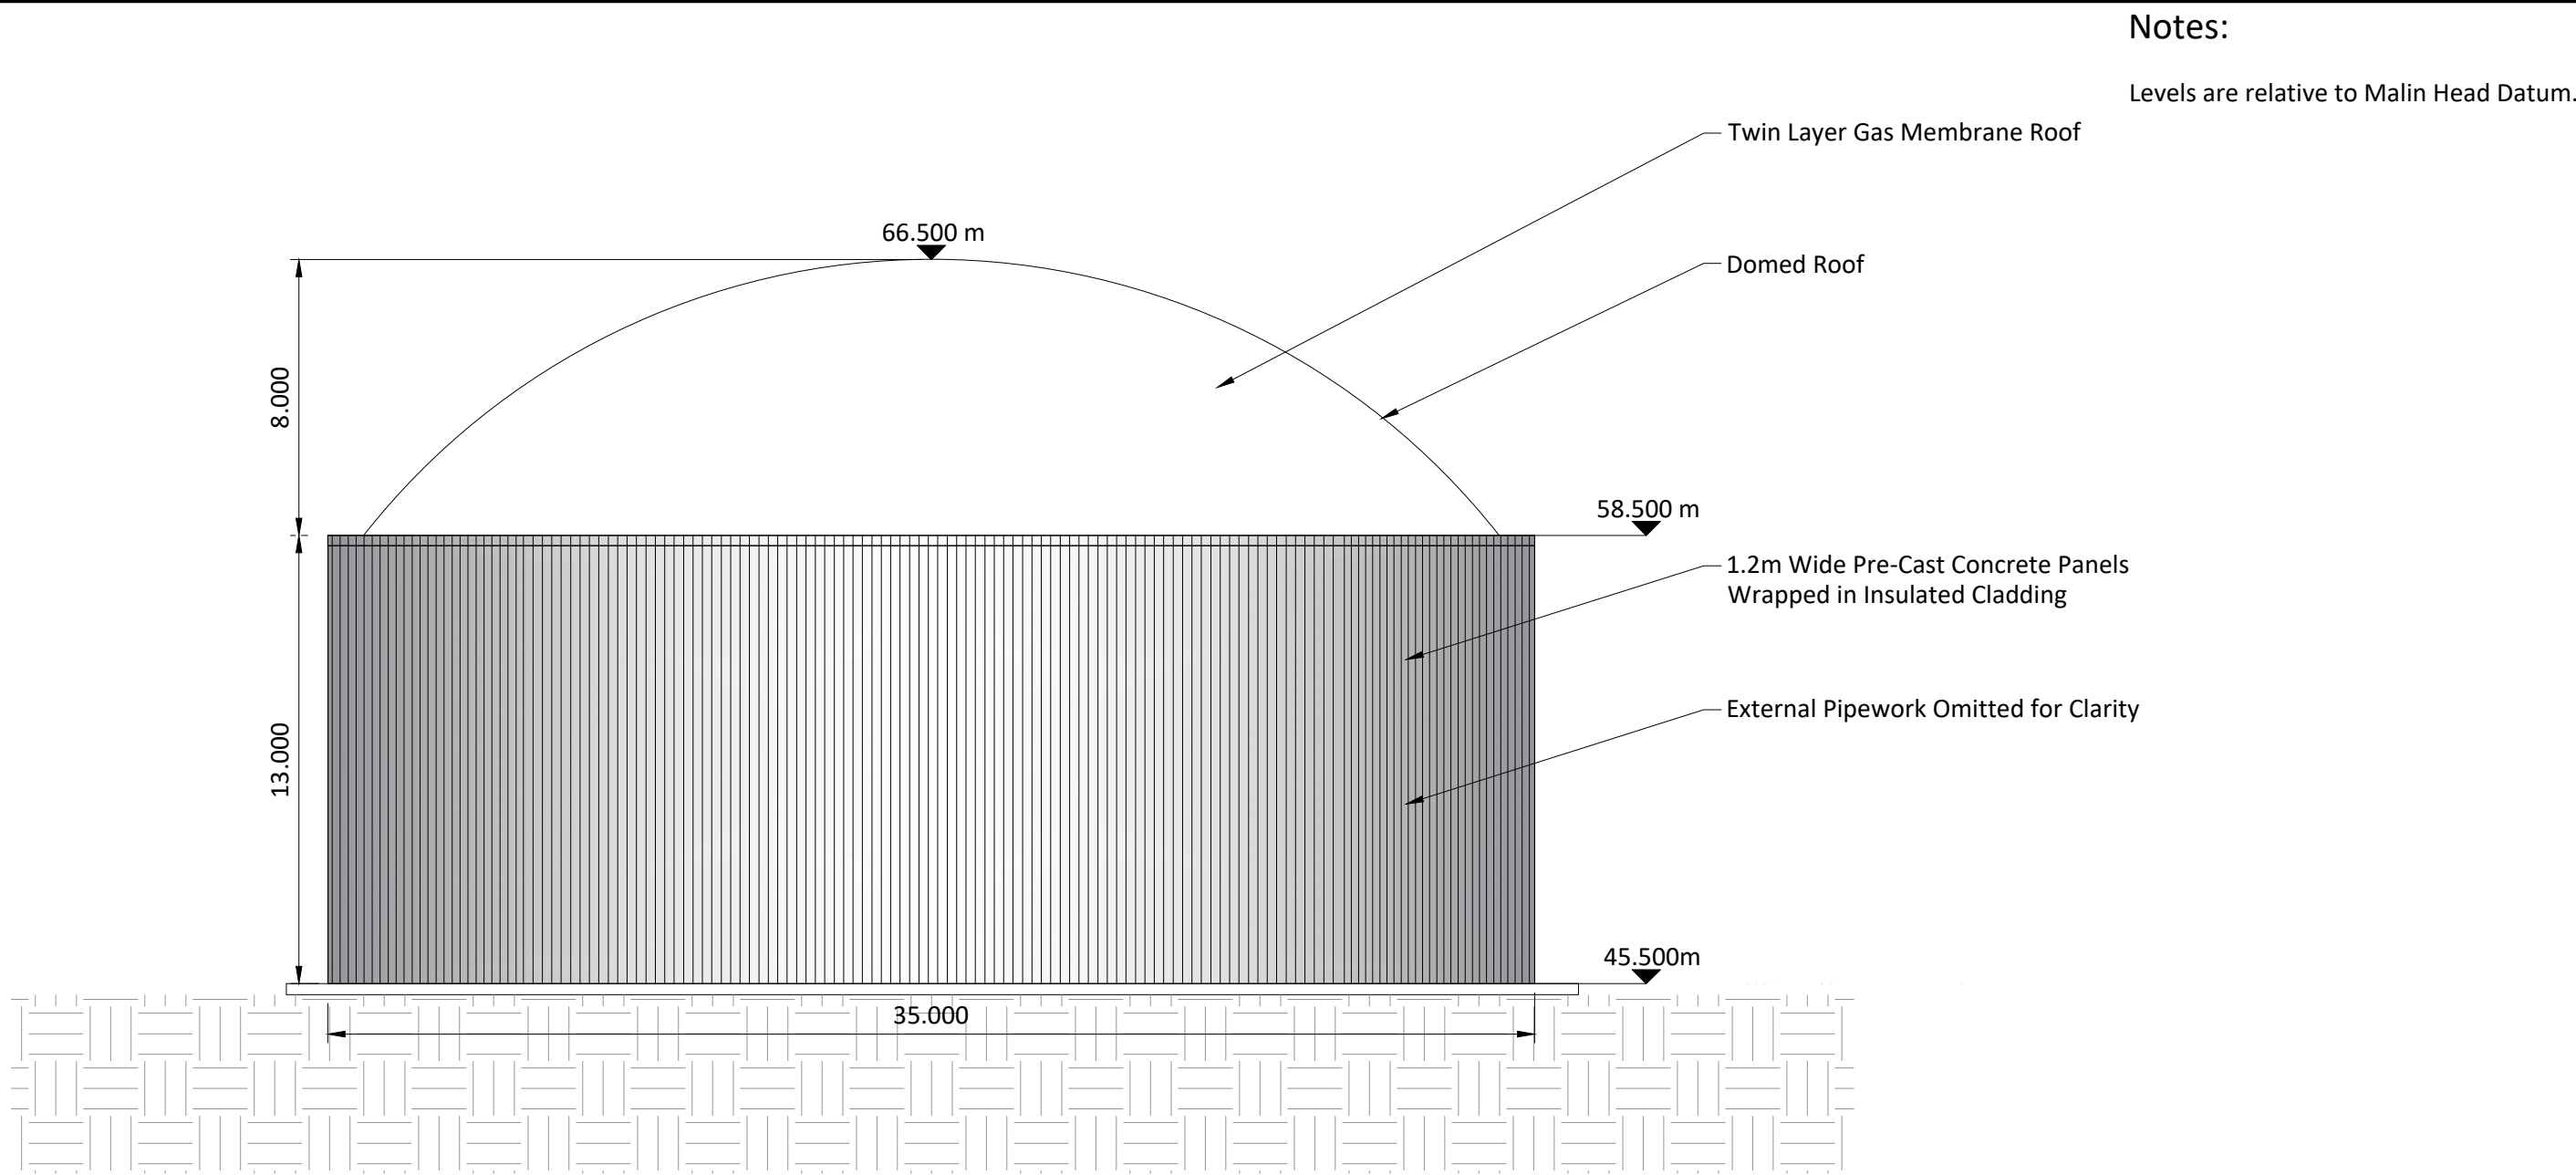

POST STORAGE AND
LIQUID PRE STORAGE ELEVATION
Scale: 1:200

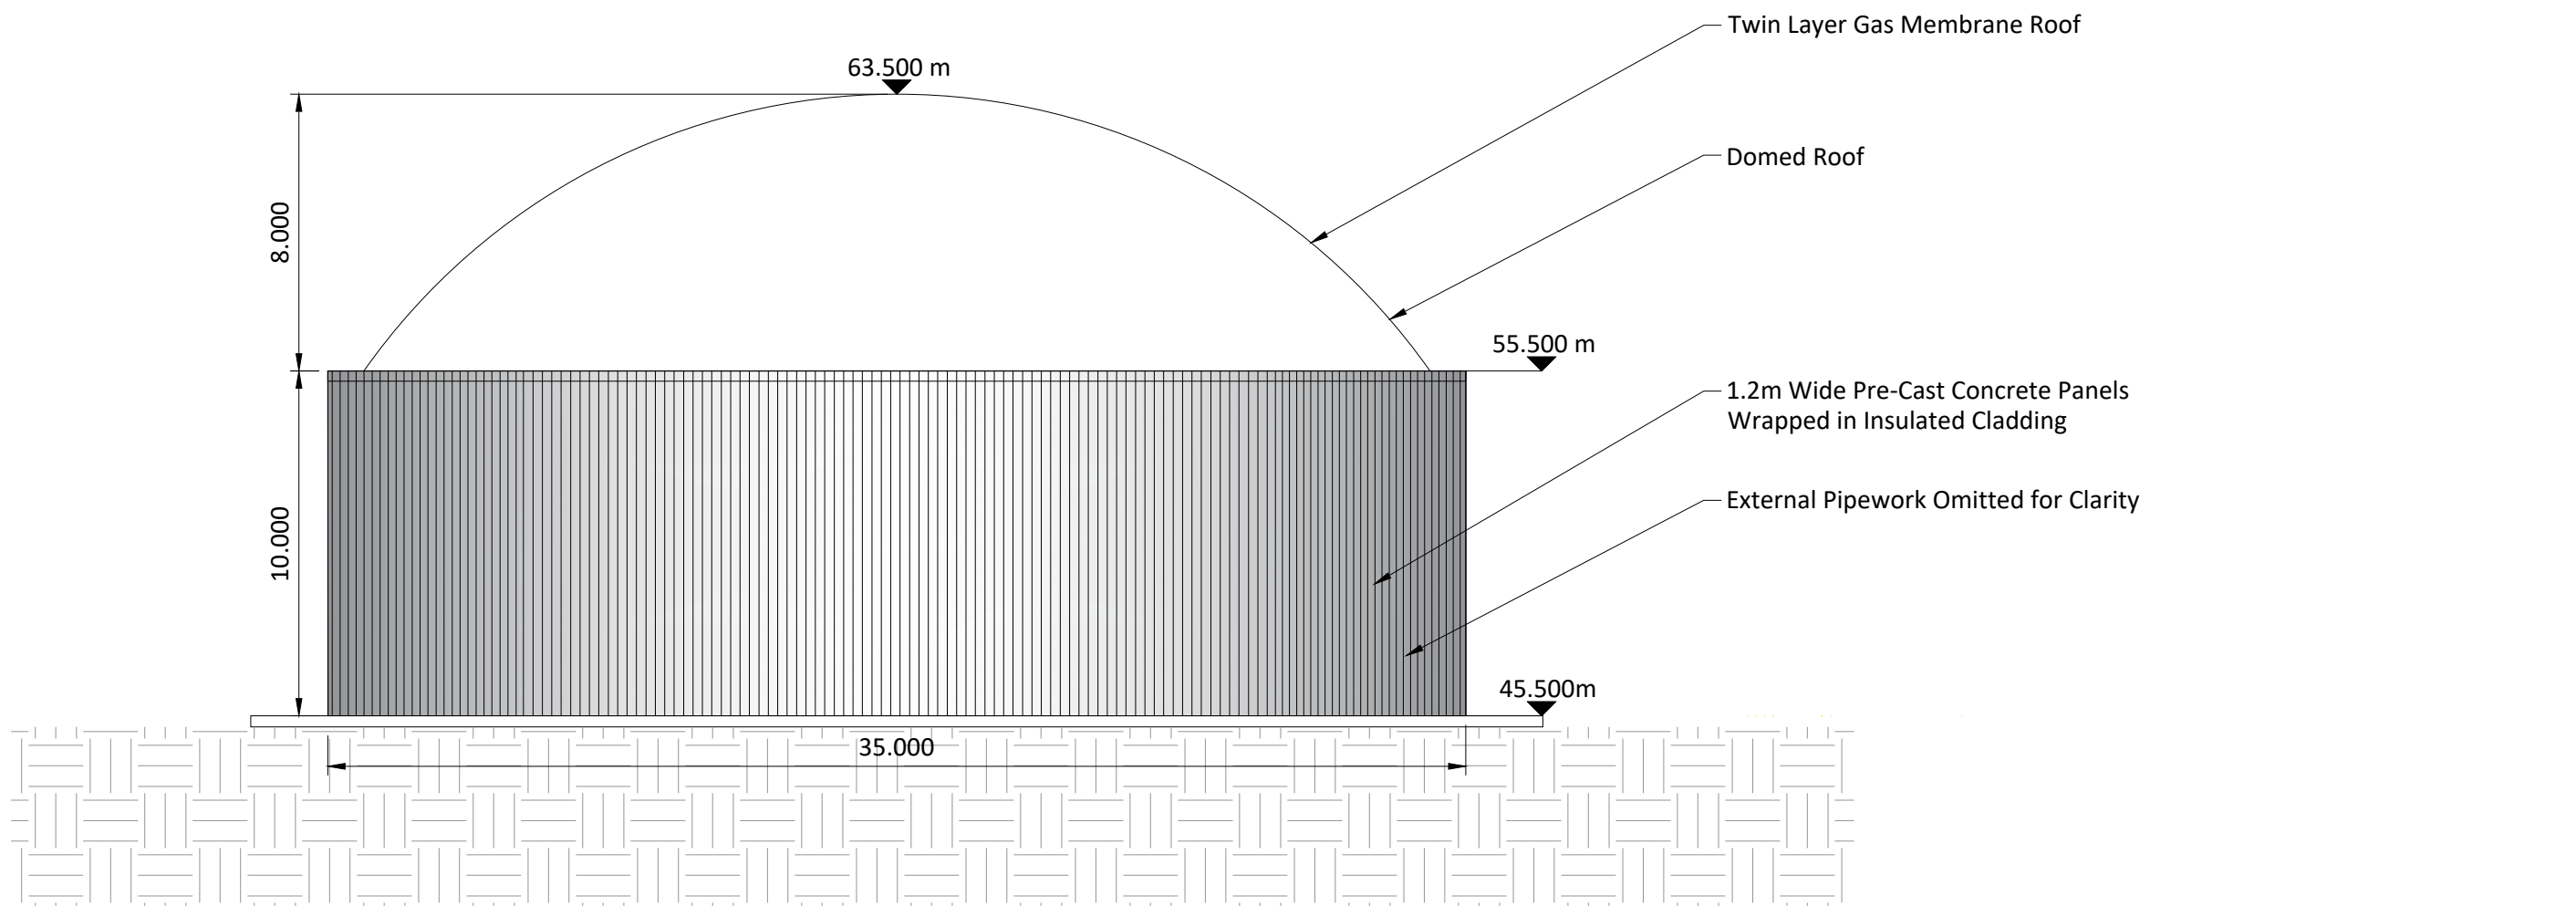

TERTIARY DIGESTION TANK ELEVATION
Scale: 1:200

If Applicable : Tailte Éireann Licence No. CYAL50368274 © Ordnance Survey Ireland and Government of Ireland

Rev.	Description	App By	Date
P01	ISSUE FOR PLANNING	JON	18.06.26

PROJECT	CLIENT			
SHEET	POWERSTOWN BIOENERGY			
	Date	19.06.26	Project number	P24-188
	Drawn by	NW	Drawing Number	P24188-FT-XX-XX-DR-CE-1728
	Checked by	JON	Scale (@ A1)	1:200
			Rev	P01