



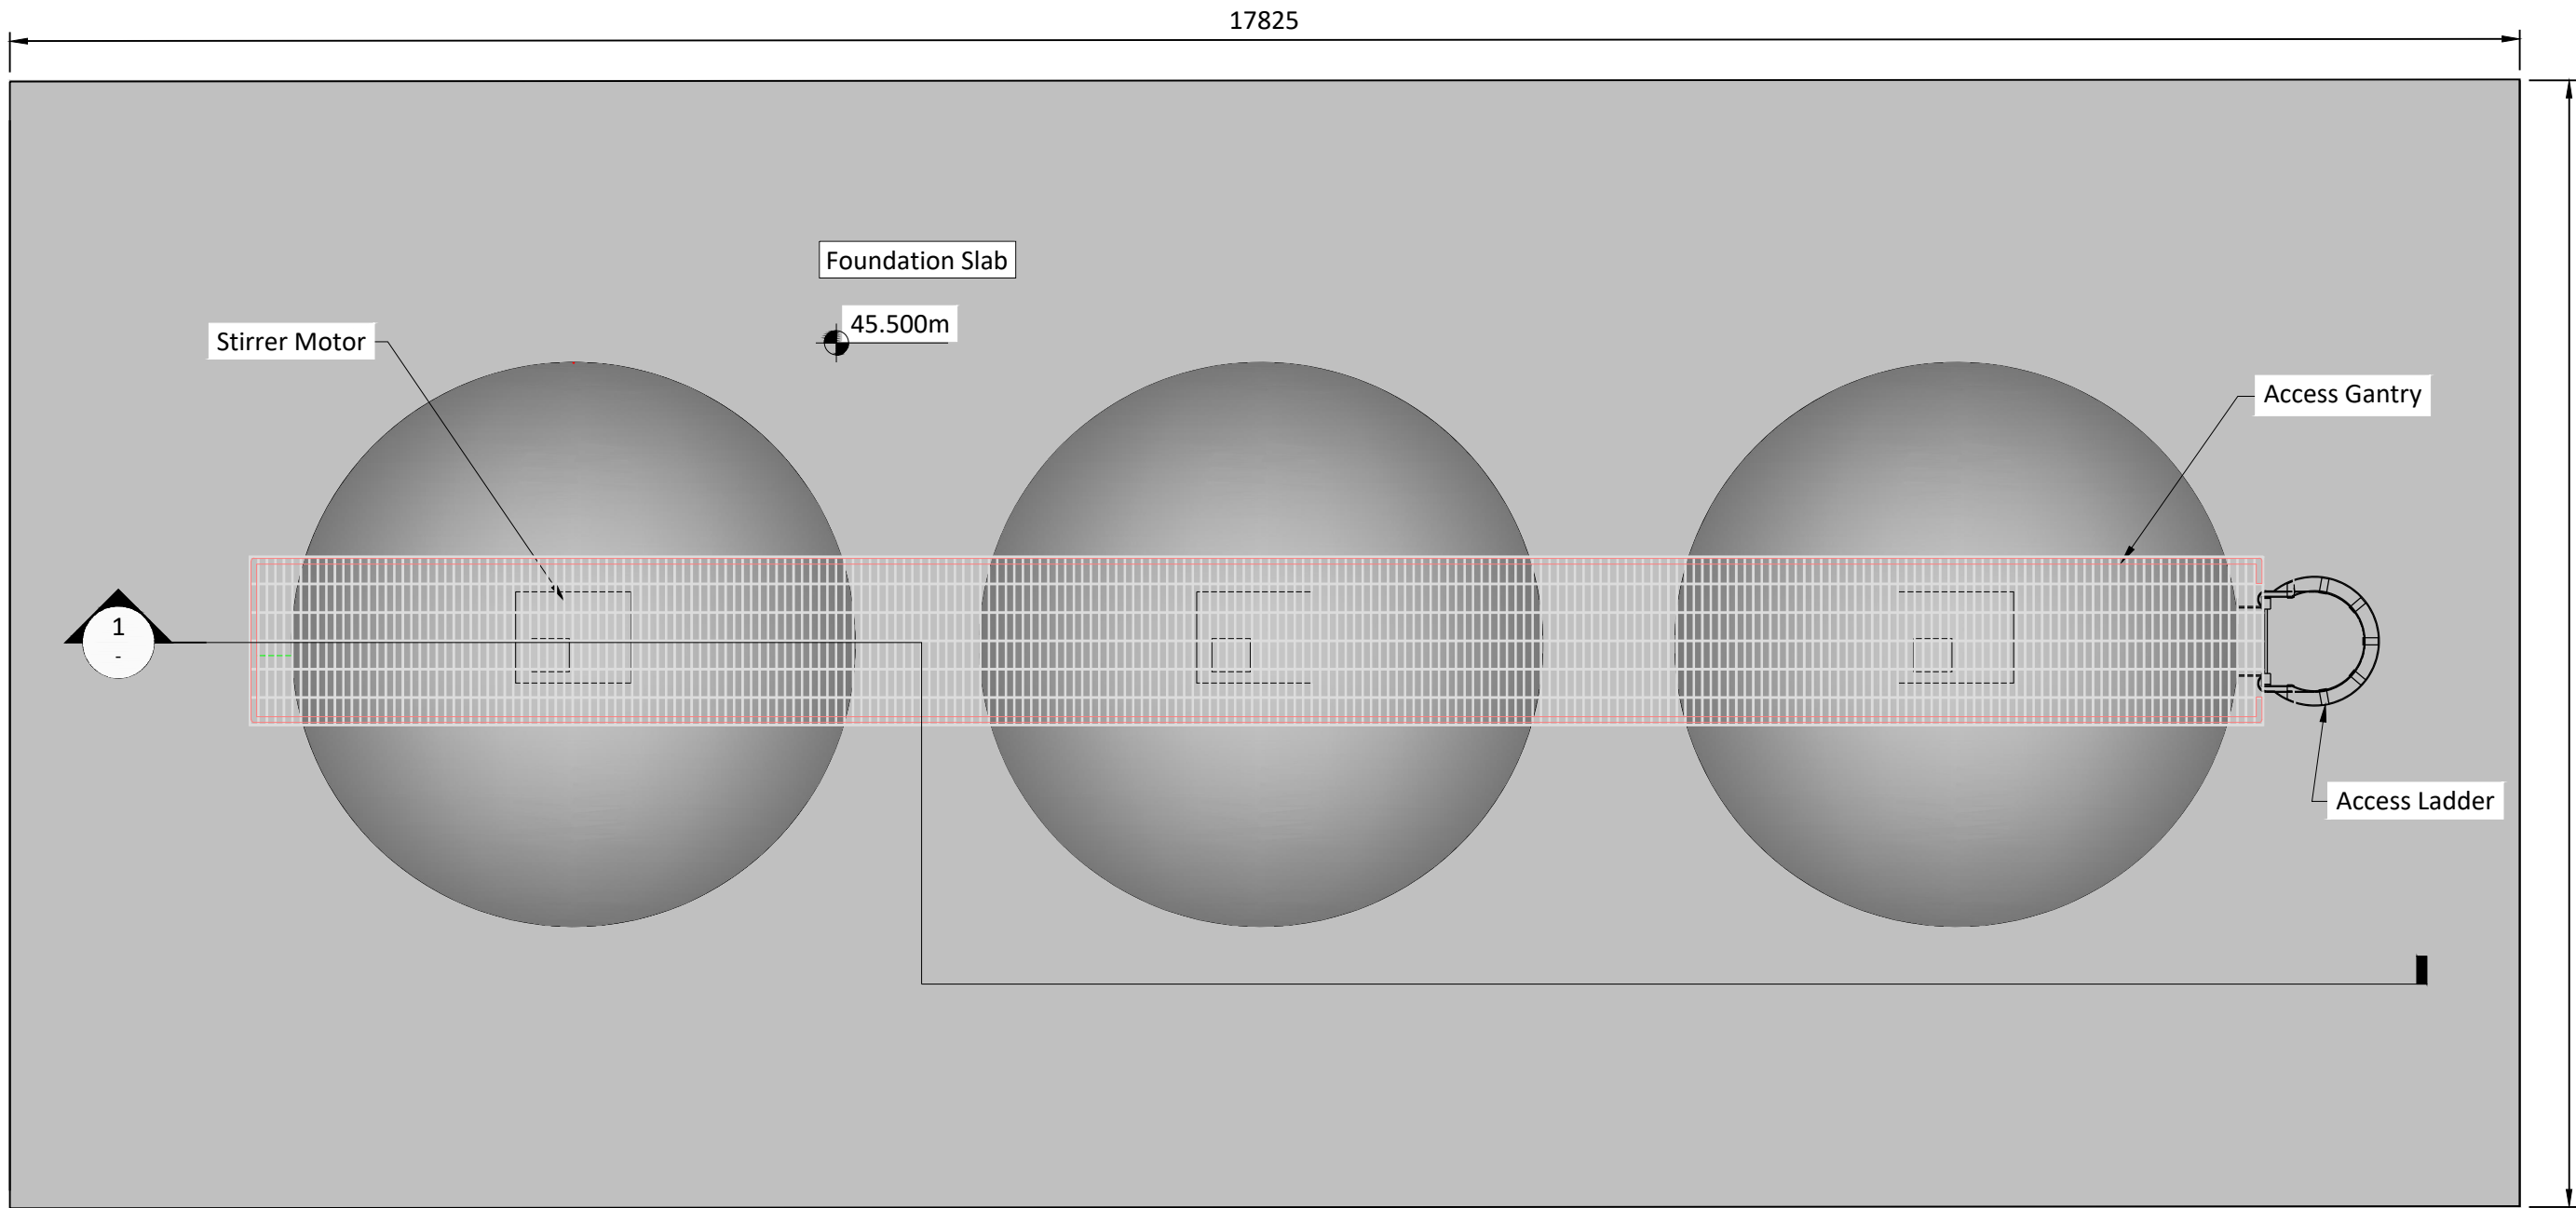


PASTEURISATION TANK LAYOUT
Scale 1:50

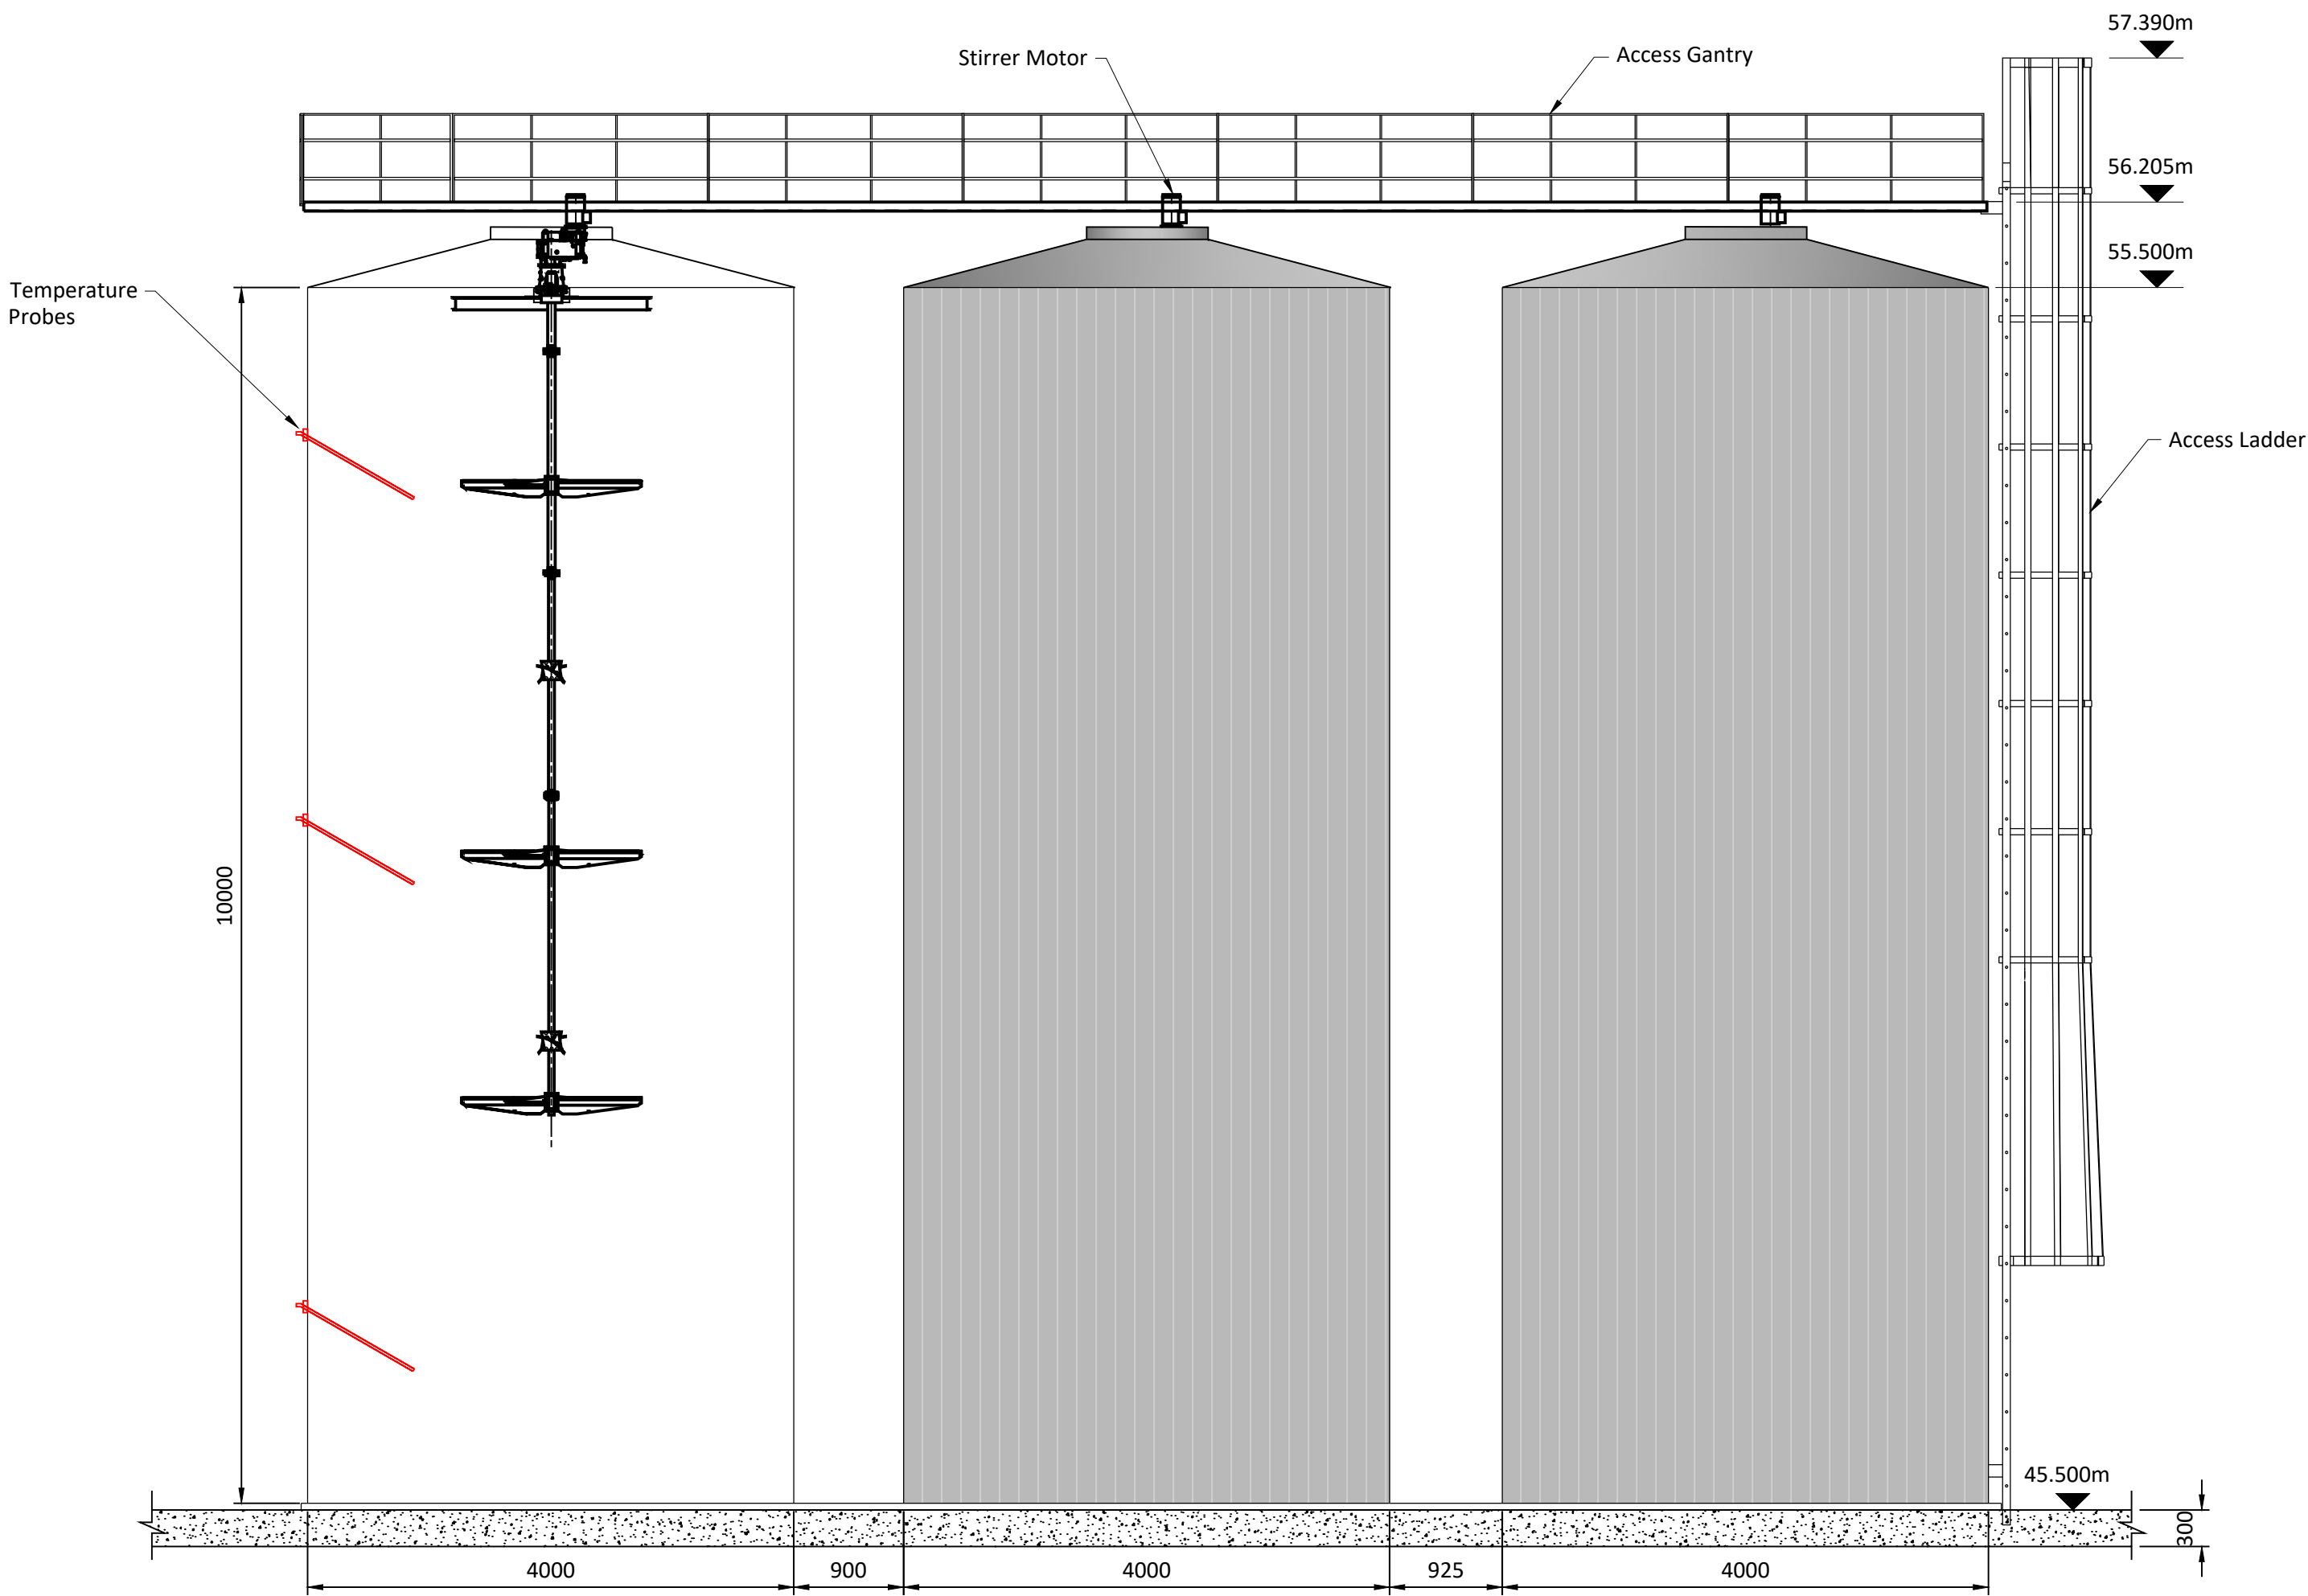

TANK ELEVATION
Scale 1:50



TYPICAL PASTEURISATION TANKS (N.T.S.)
(FOREGROUND)

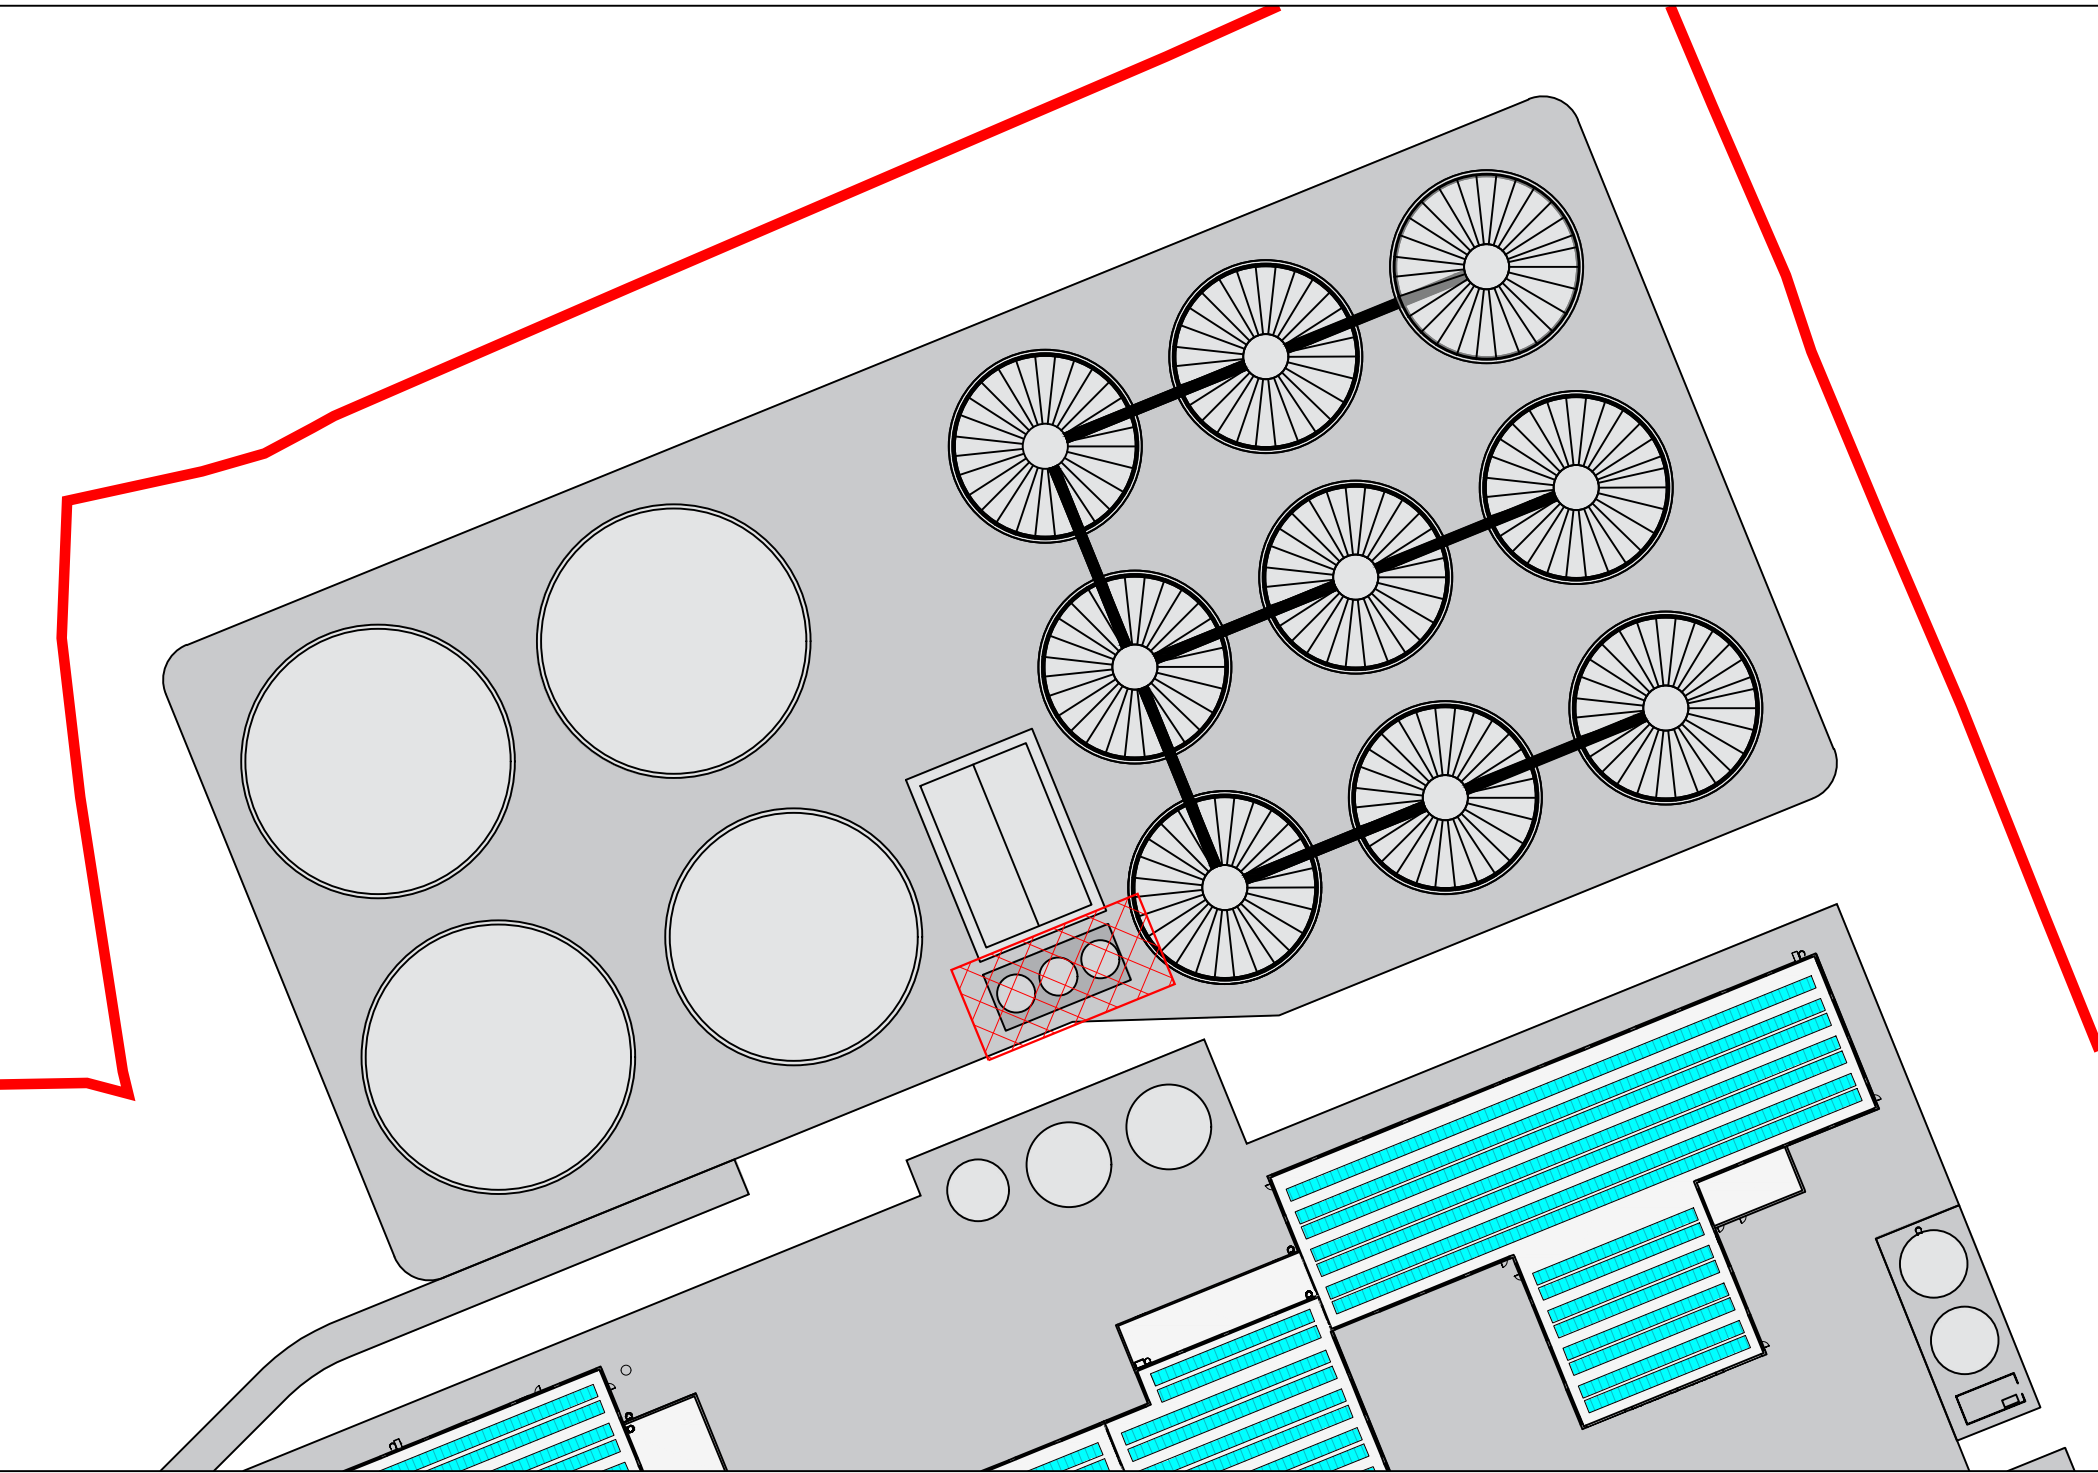

KEYPLAN
Scale 1:2500

Legend
Planning Boundary

Notes:
Drawings for Planning Purposes Only.
Pasteurisation Tanks to be Externally Insulated.
Internal Mechanism Shown for Illustrative Purposes Only.
Minimum 3No. Temperature Probes to be Provided.
Pasteurisation to Operate on Batch Process -> Fill - Heat - Empty.
Min 70°C - 60 minutes.
Process Subject to Automatic SCADA Control.
Photographs for Illustrative Purposes Only.

Rev.	Description	App By	Date
P01	ISSUE FOR PLANNING	JON	18.06.26

PROJECT		CLIENT					
POWERSTOWN BIOENERGY							
SHEET	PASTEURISATION TANKS	Date	29.08.25	Project number	P24-188	Scale (@ A1)	
				Drawn by	NW	Drawing Number	
				Checked by	JON	P24188-FT-XX-XX-DR-CE-1729	Rev