



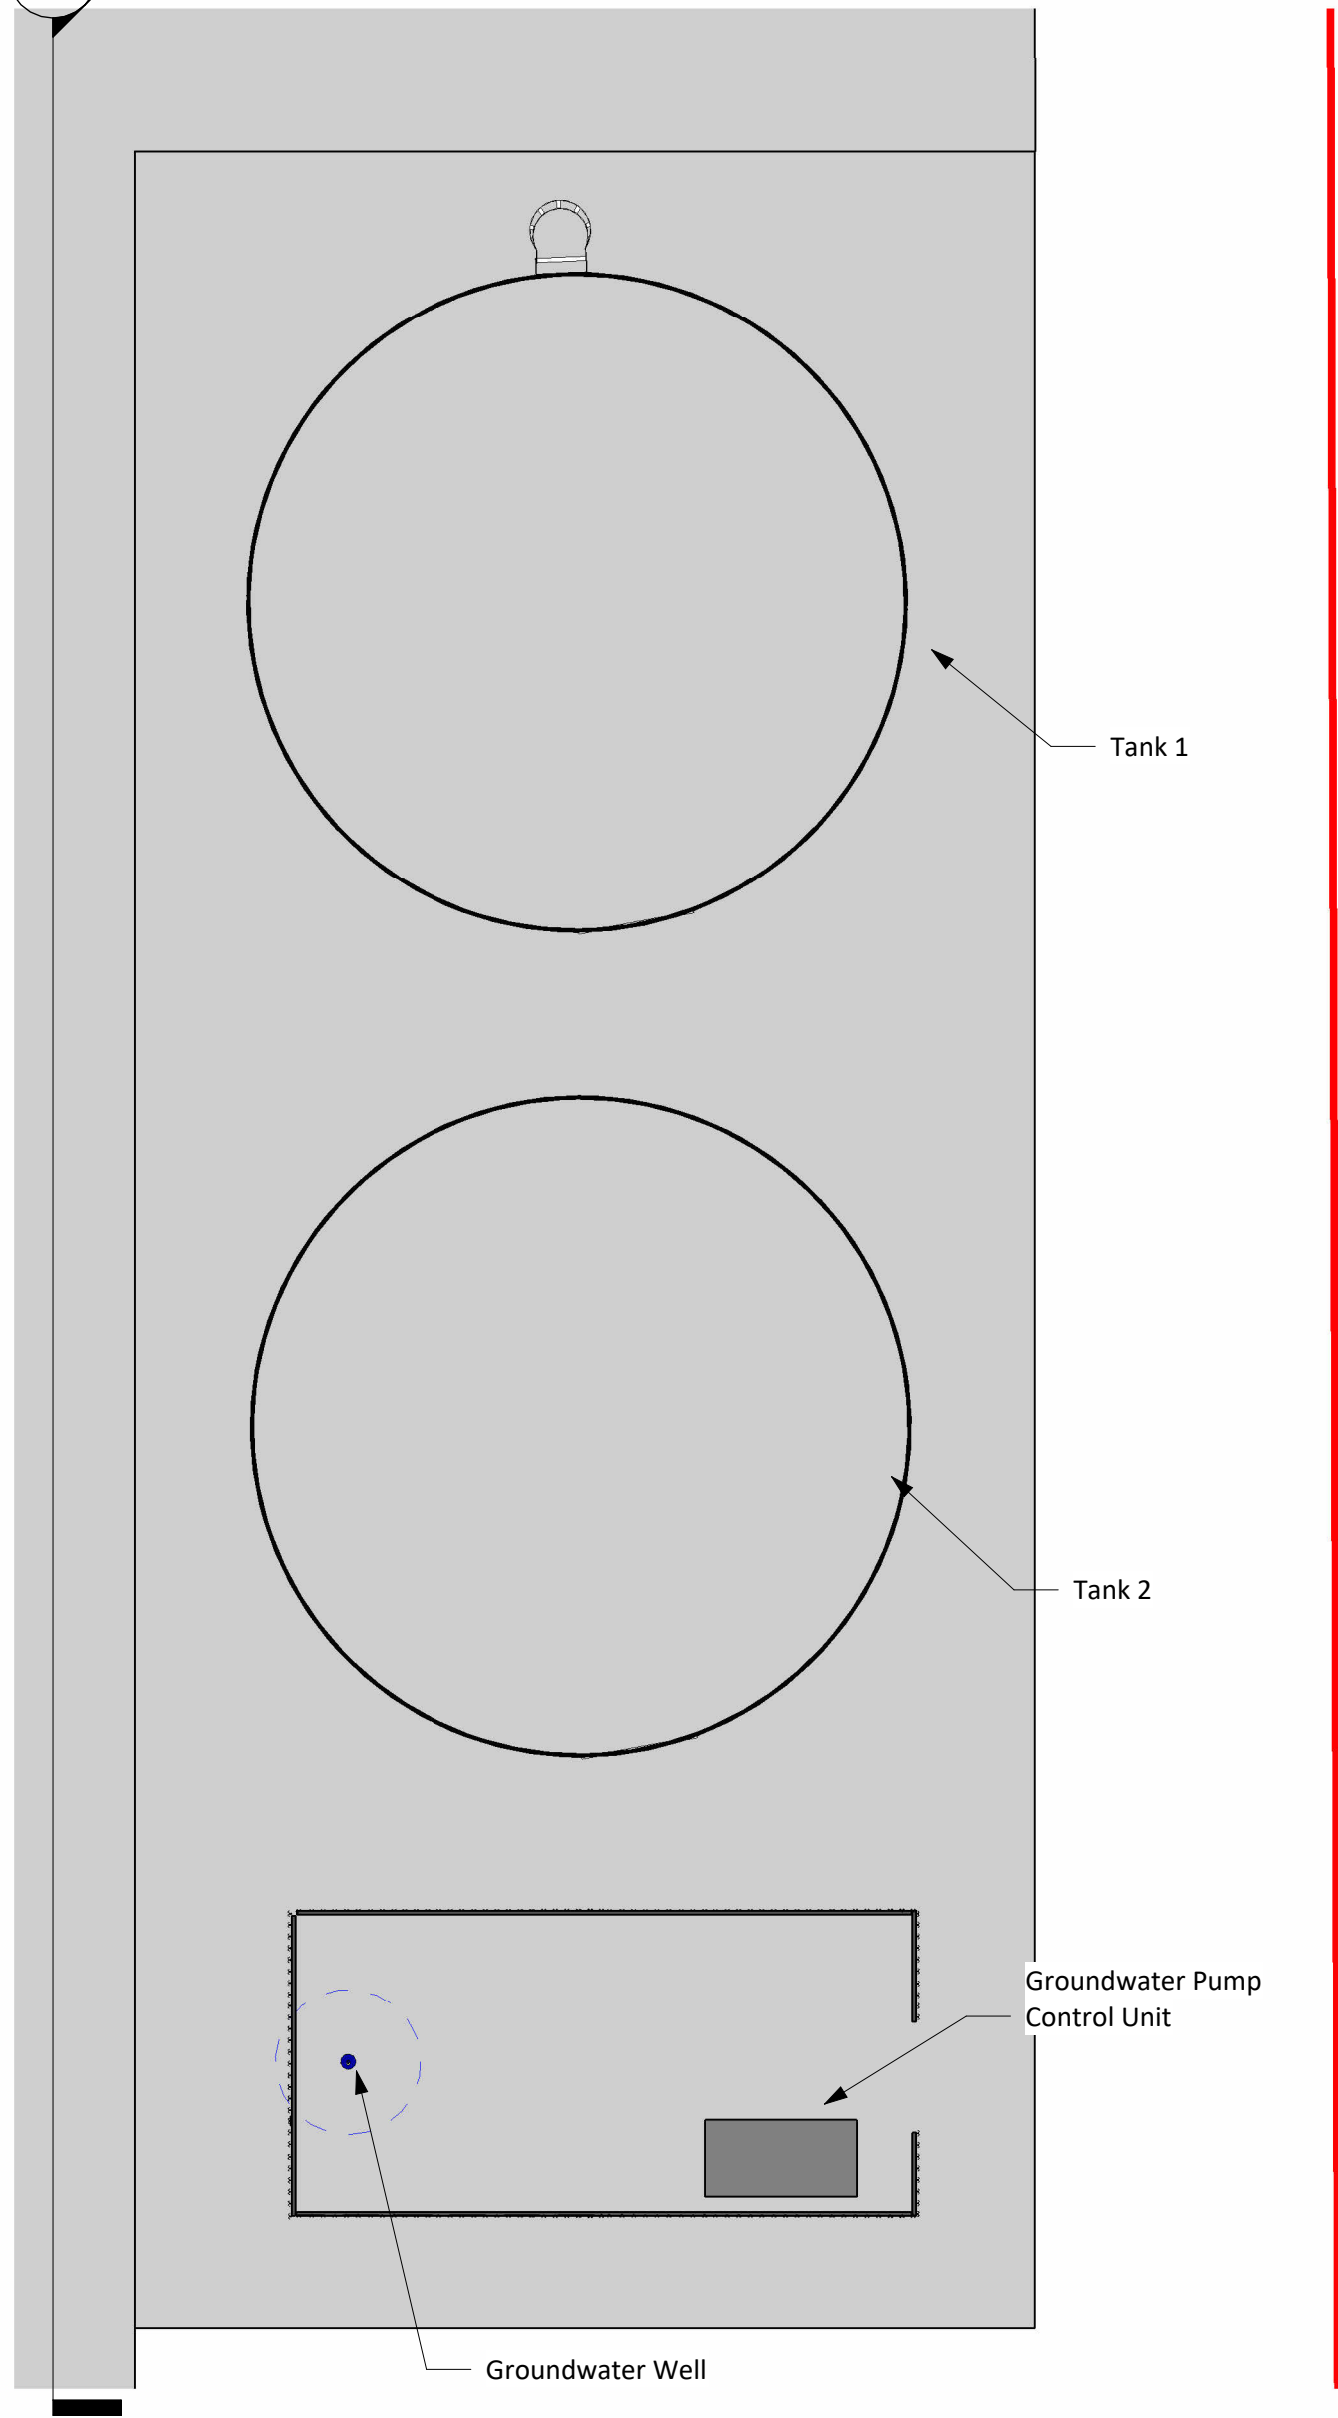


PROCESS & FIRE WATER STORAGE TANKS - PLAN
Scale 1:50

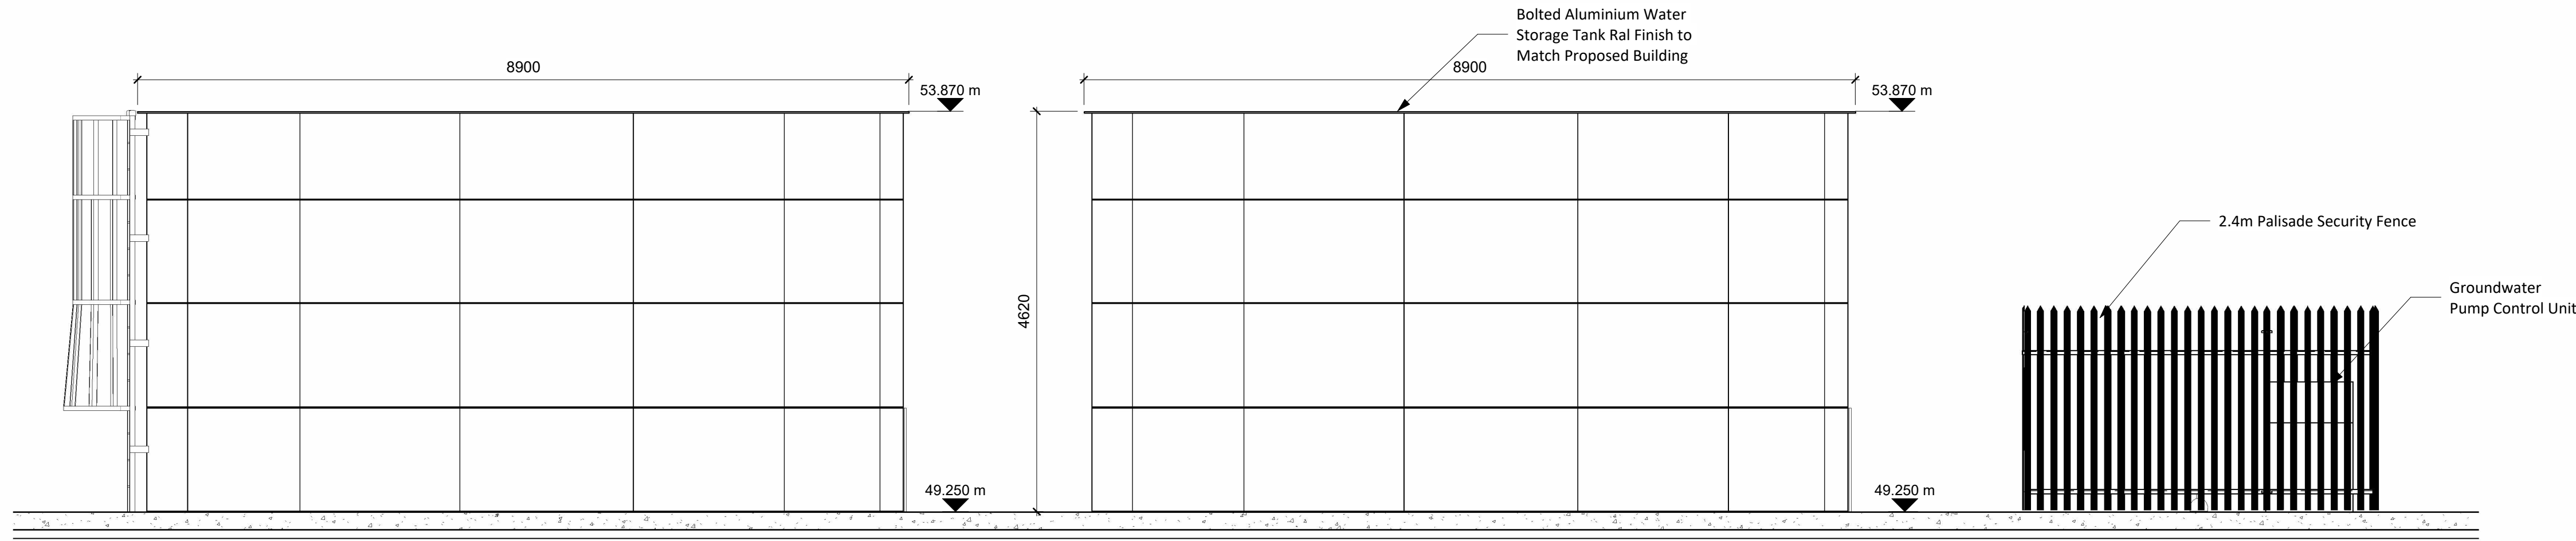

SECTION 1
Scale 1 : 50



TYPICAL PROCESS & FIRE WATER STORAGE TANKS (N.T.S.)

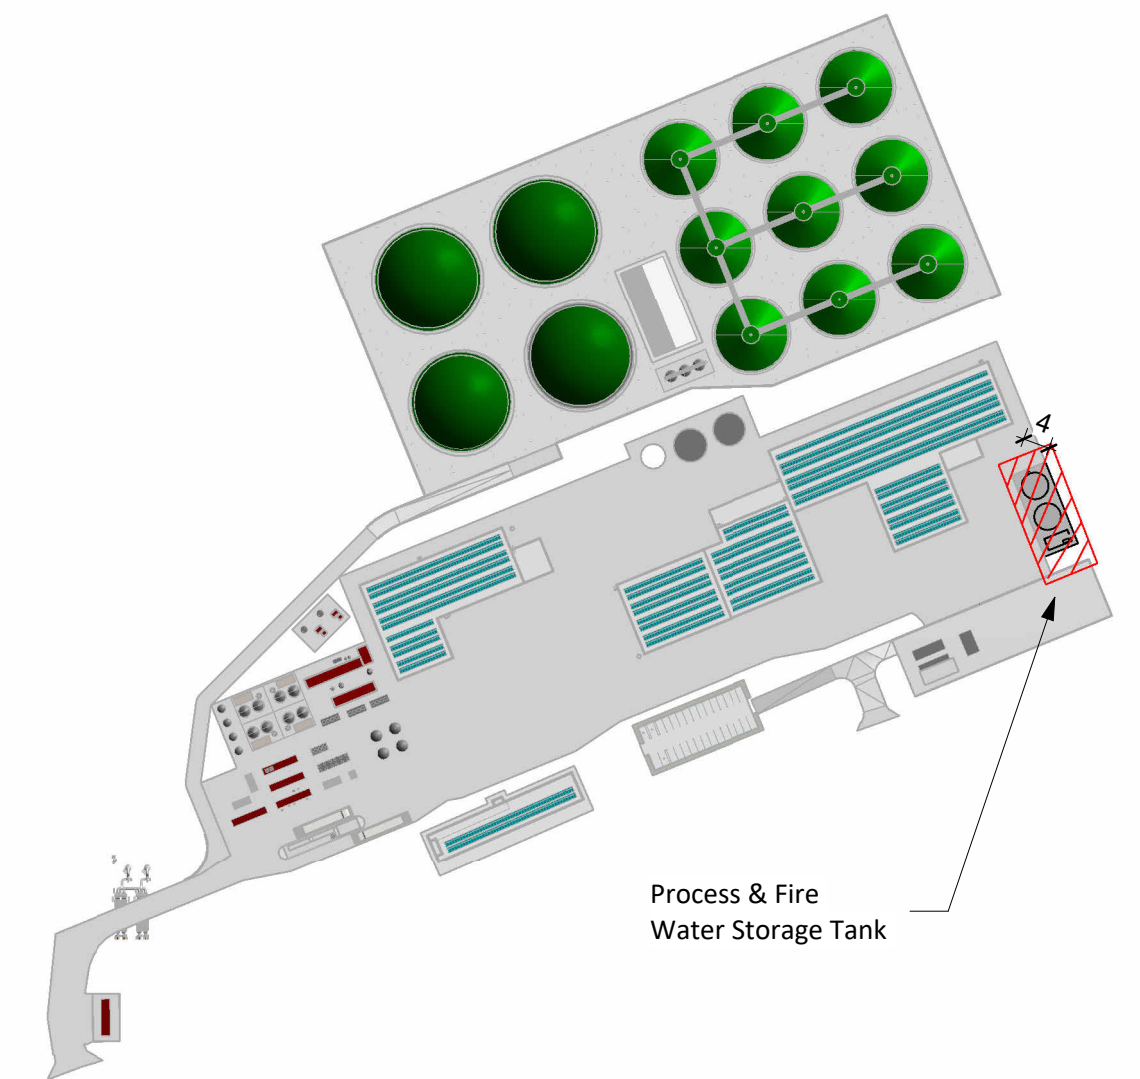

KEYPLAN
Scale 1:2500

Notes:

Drawings for Planning Purposes Only.

Subject to Detailed Mechanical, Electrical and Process Design.

Levels are relative to Malin Head Datum.

Rev.	Description	App By	Date
P01	ISSUE FOR PLANNING	JON	18.06.26

PROJECT		CLIENT	
POWERSTOWN BIOENERGY			
SHEET	PROCESS & FIRE WATER STORAGE TANKS - PLANS AND ELEVATIONS	Date	18.06.26
		Project Number	P24188
		Scale (at A1)	As indicated
		Drawn by	EB
		Checked by	JON
		Drawing Number	P24188-FT-XX-XX-DR-CE-1730
			Rev
			P01