


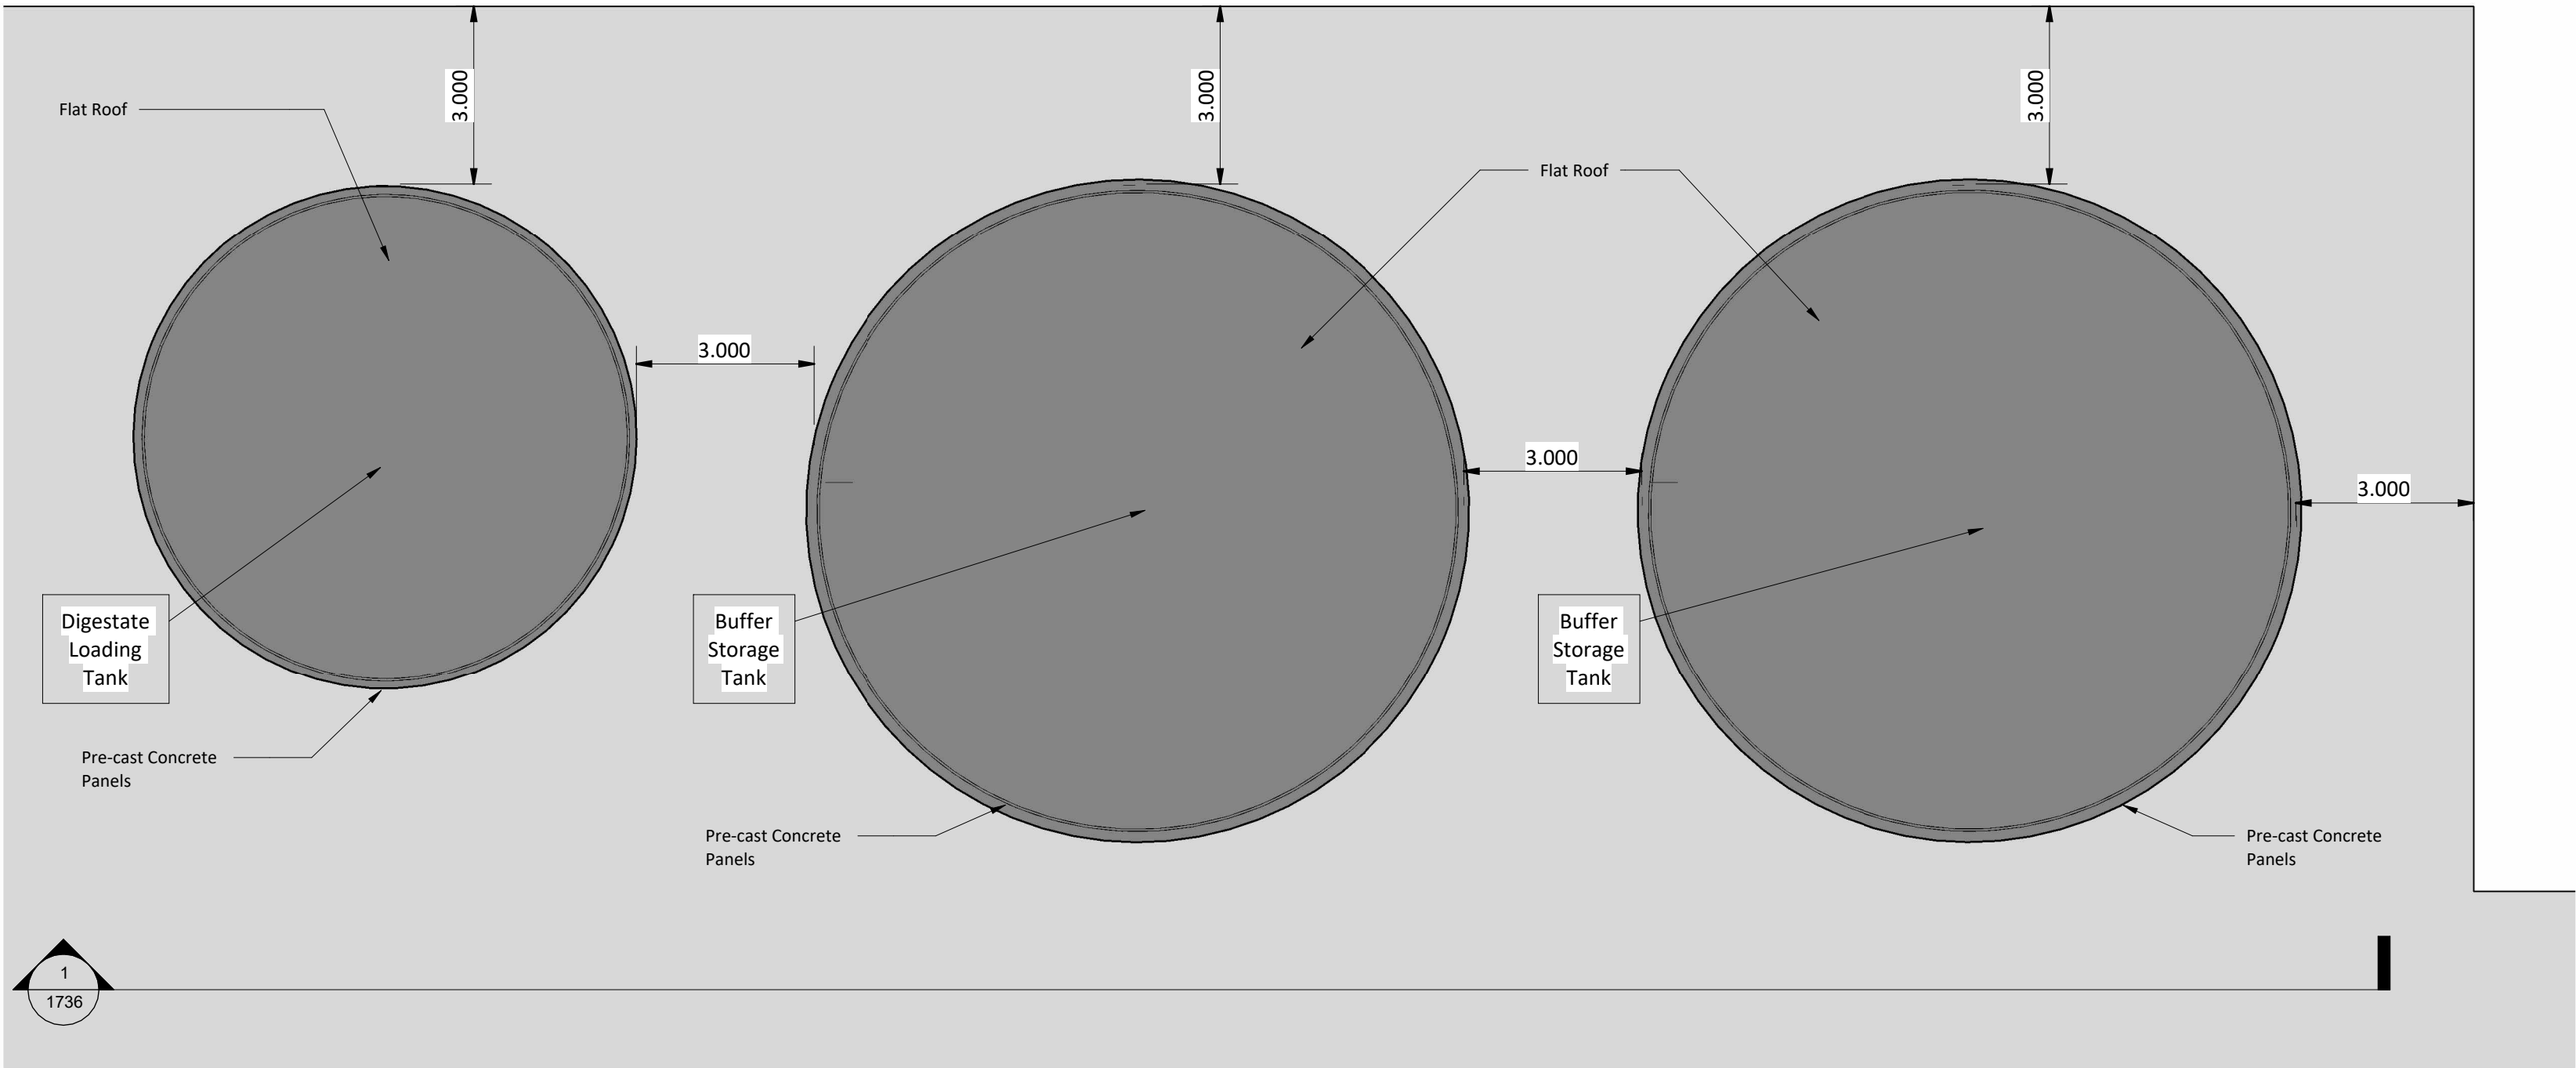

DIGESTATE LOADING AND BUFFER STORAGE TANKS PLAN

Scale 1 : 100




TYPICAL PRECAST STORAGE TANKS (N.T.S)

Notes:

Drawings for Planning Purposes Only.


Subject to Detailed Mechanical, Electrical and Process Design.

Reinforced Bund Wall to be provided in accordance with guidance. Bund to be partial "remote bund" with drain to main tank farm bund.

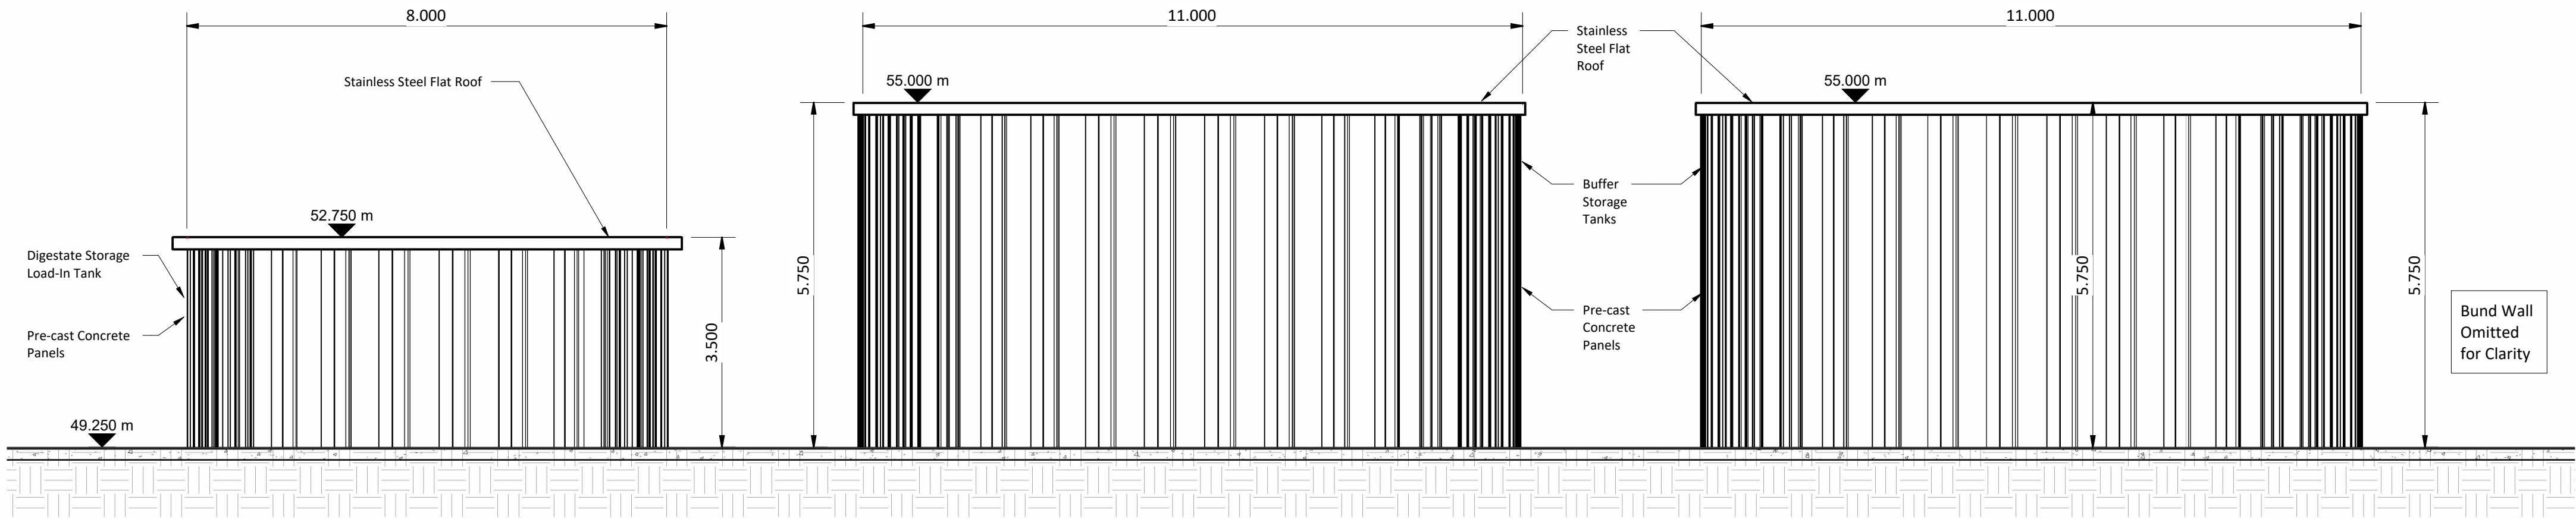

SECTION 1

Scale 1 : 75

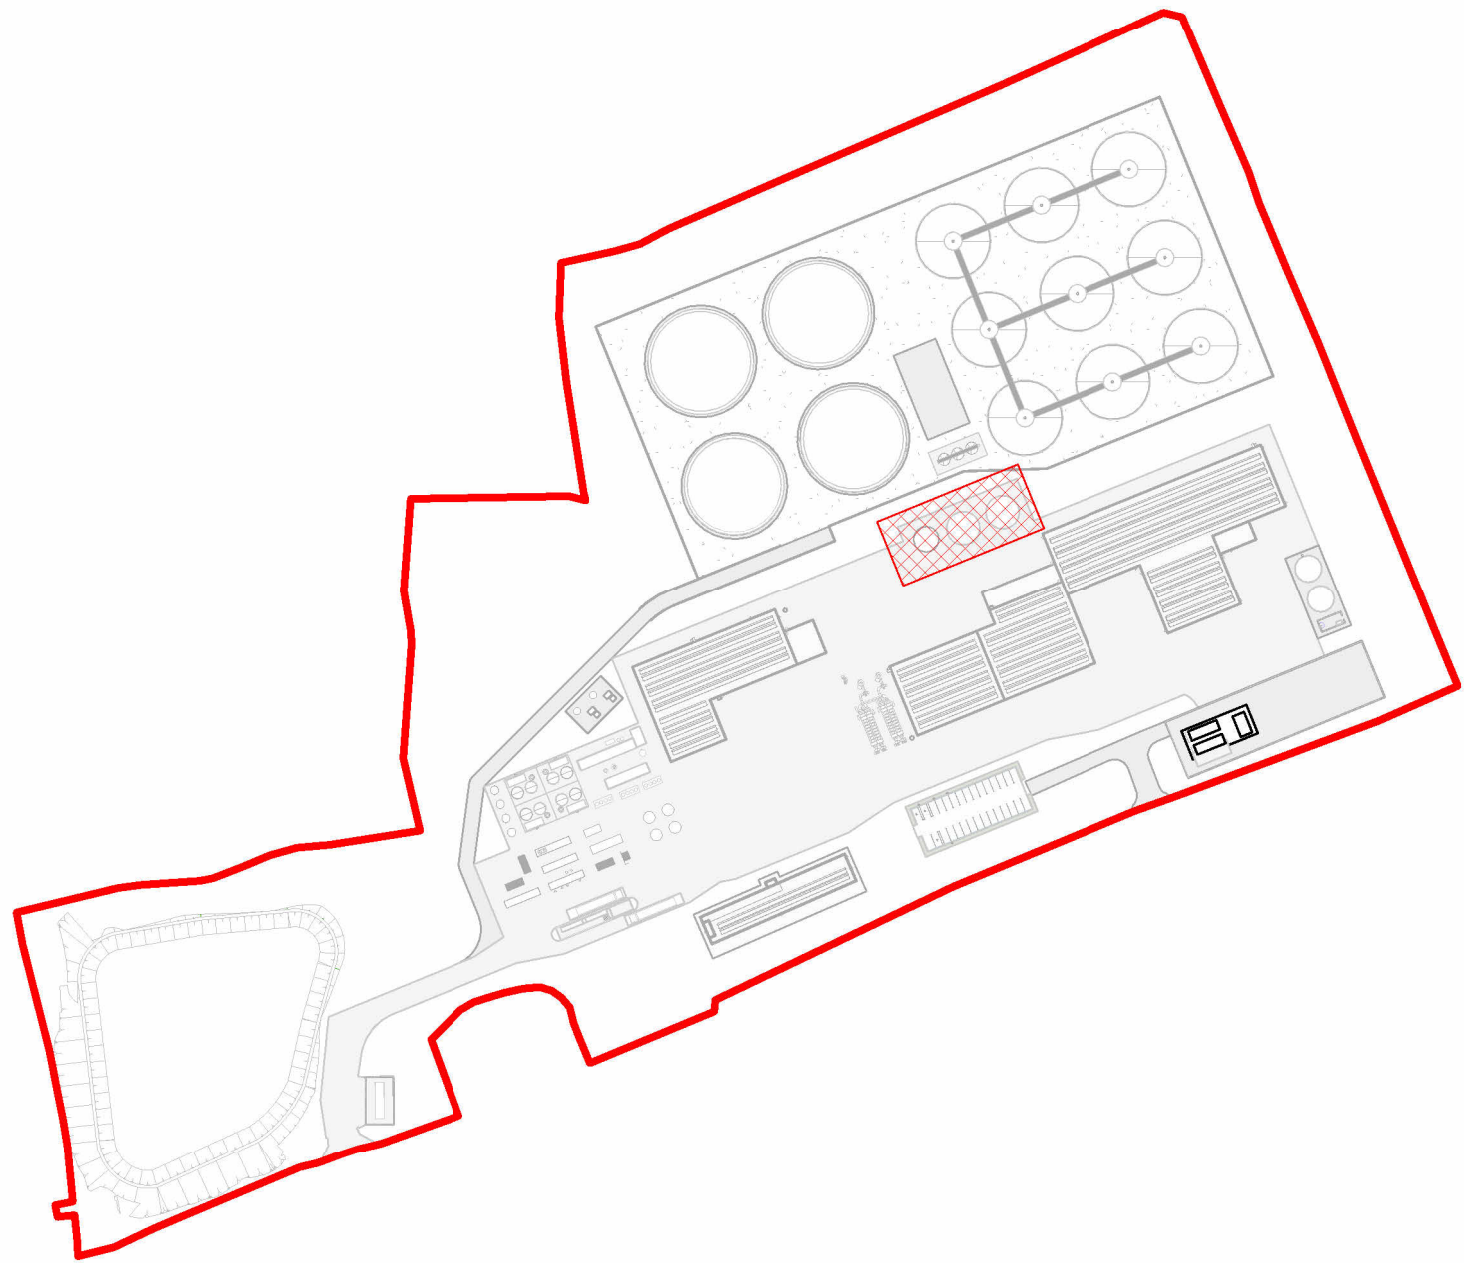

KEYPLAN

Scale 1 : 2500

Rev.	Description	App By	Date
P01	ISSUE FOR PLANNING	JON	18.06.26

PROJECT		CLIENT		
POWERSTOWN BIOENERGY				
SHEET		Date	18.06.26	Project Number
TANK FARM LAYOUT - DIGESTATE LOADING AND BUFFER STORAGE TANKS PLANS AND ELEVATIONS		Drawn by	NW	P24188
		Checked by	JON	Drawing Number
				P24188-FT-XX-XX-DR-CE-1736
		Scale (at A1) As indicated		Rev
				P01