



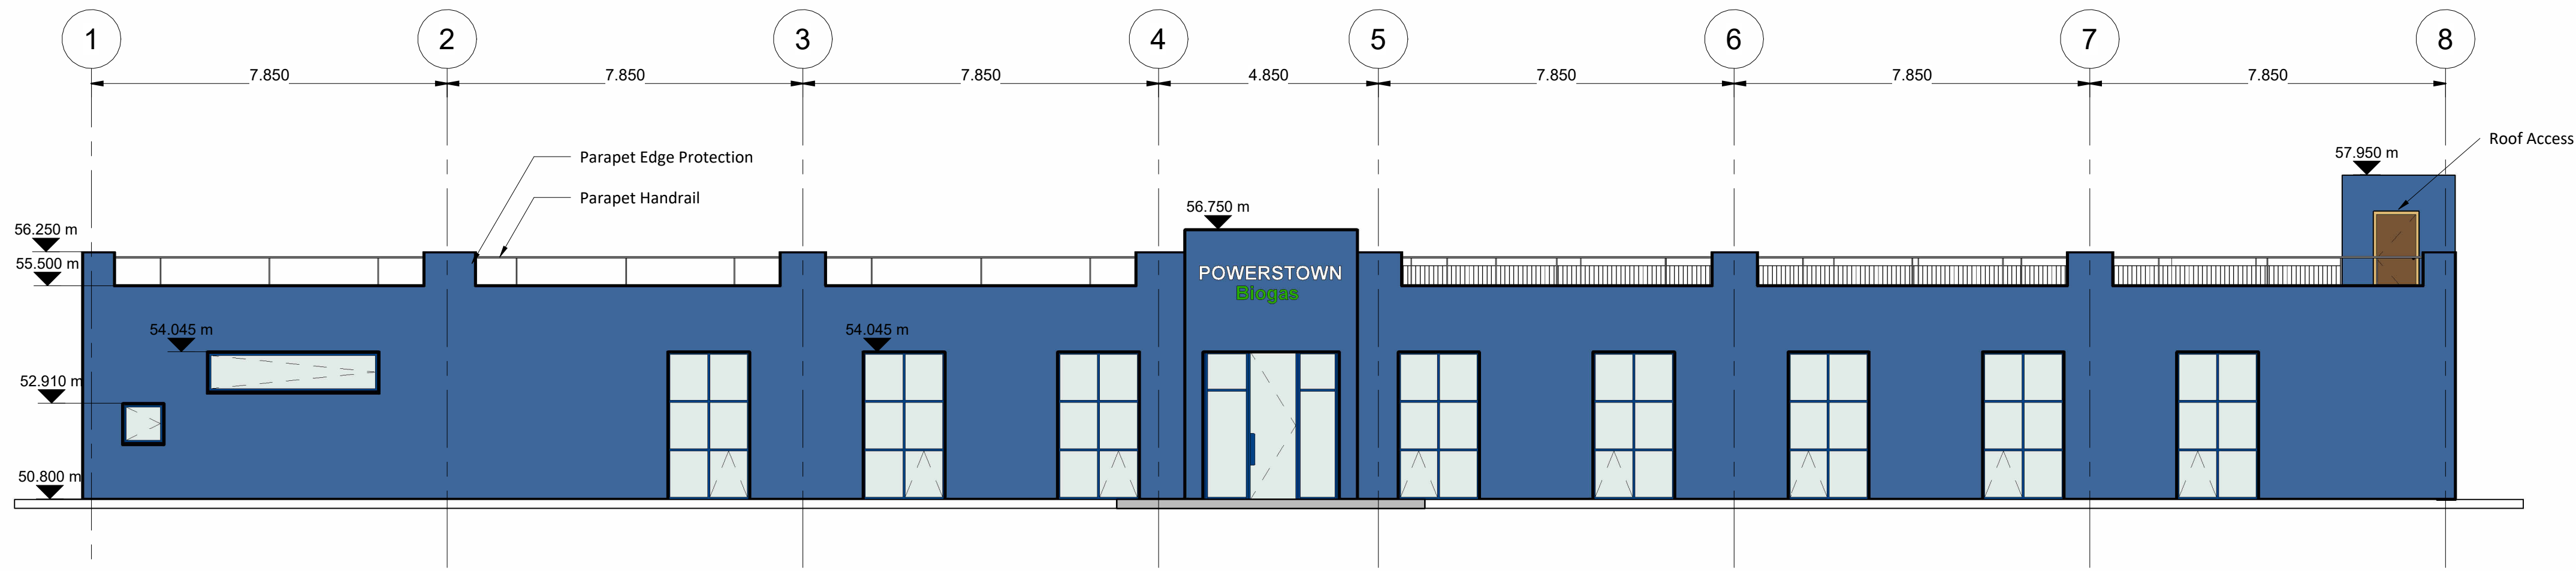


ELEVATION 1 - ADMIN BUILDING - LOOKING SOUTH
Scale 1 : 100

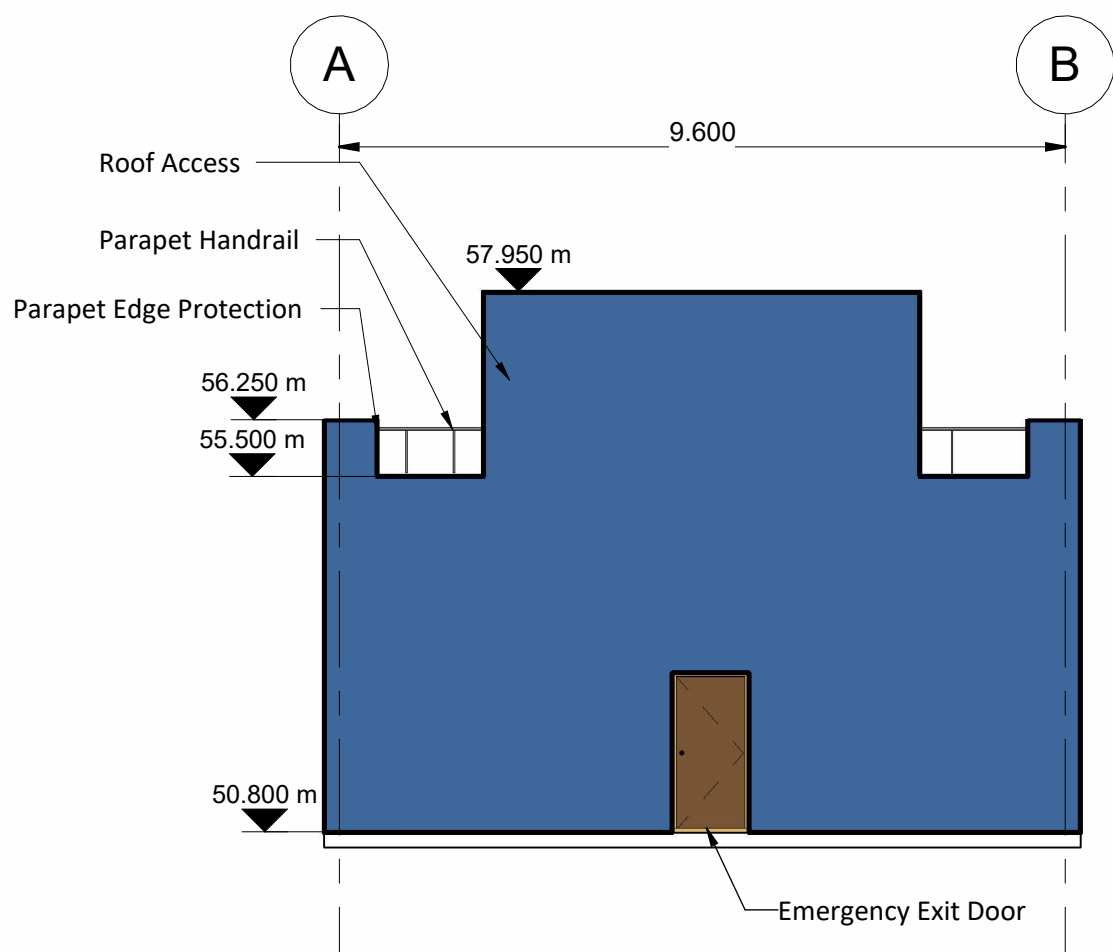


ELEVATION 2 - ADMIN BUILDING - LOOKING WEST
Scale 1 : 100


Notes:
Levels are relative to Malin Head Datum.

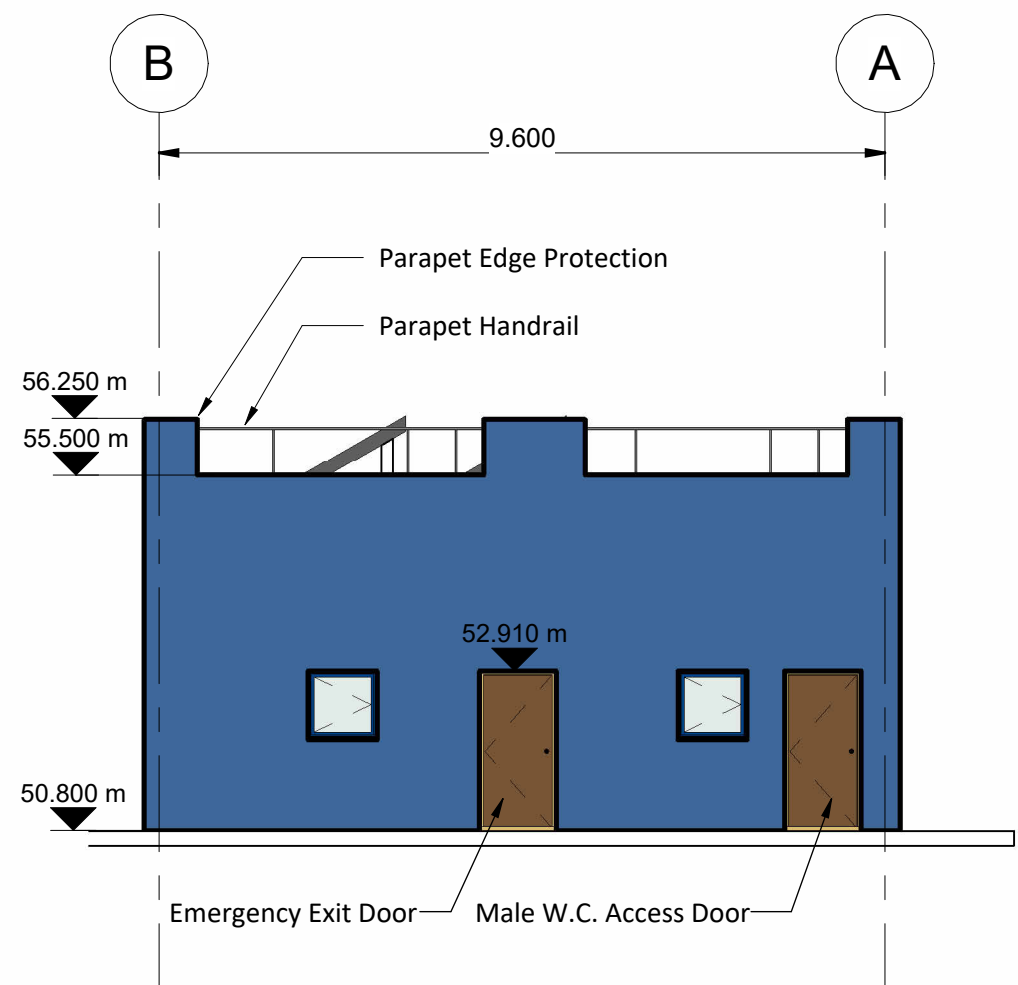

ELEVATION 3 - ADMIN BUILDING - LOOKING EAST
Scale 1 : 100

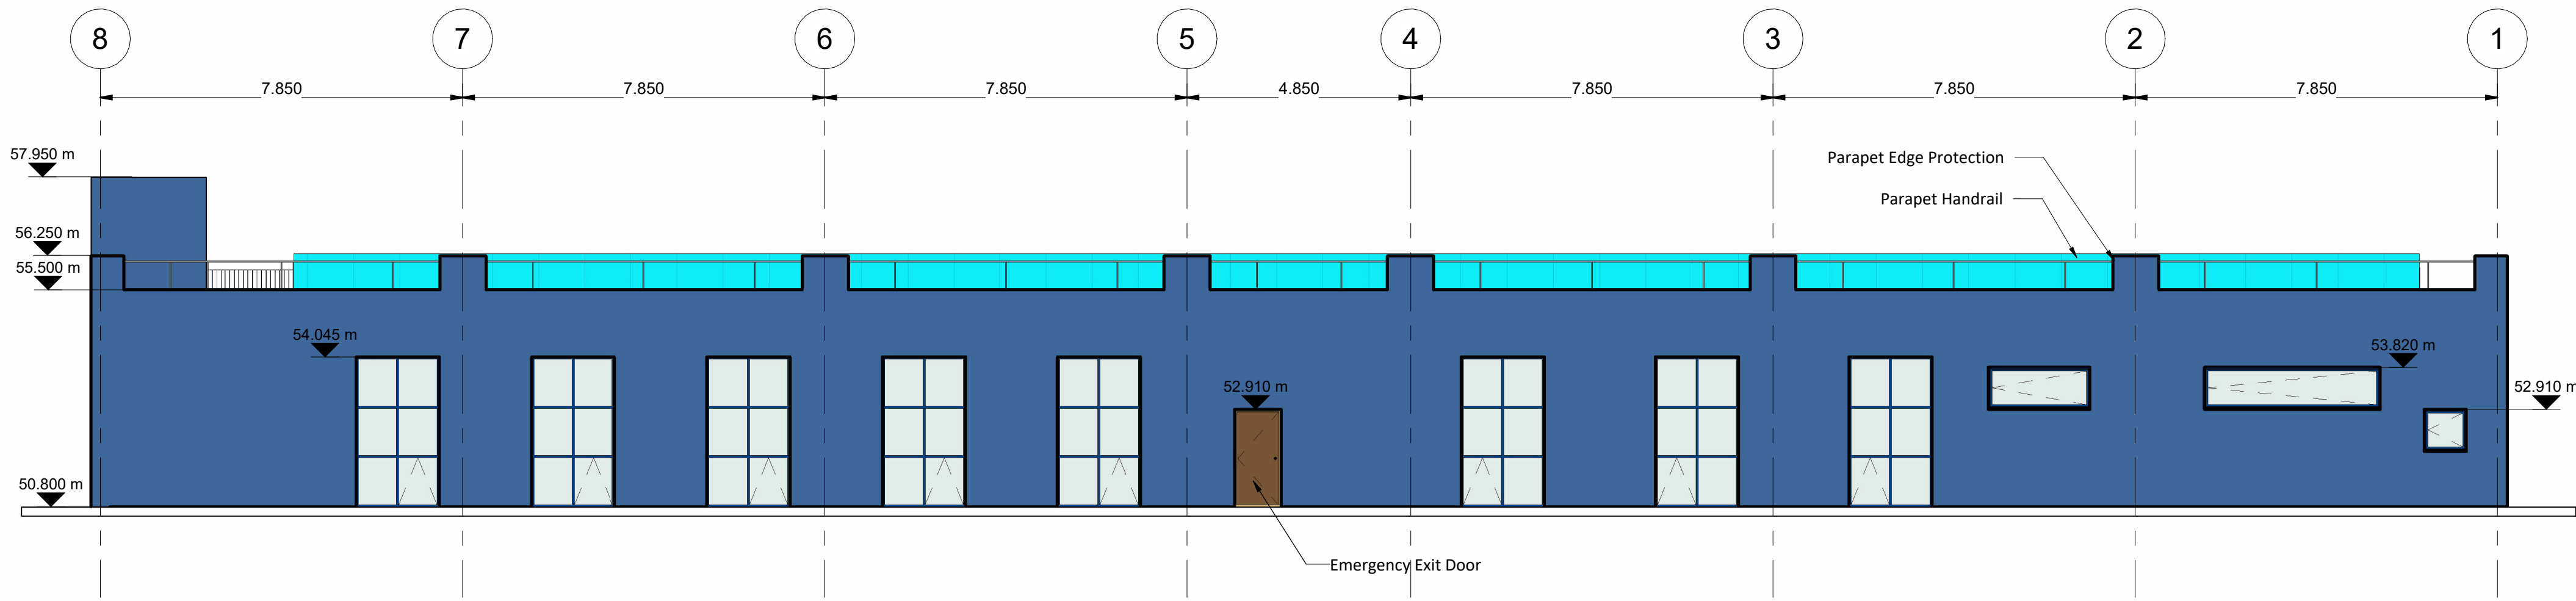

ELEVATION 4 - ADMIN BUILDING - LOOKING NORTH
Scale 1 : 100

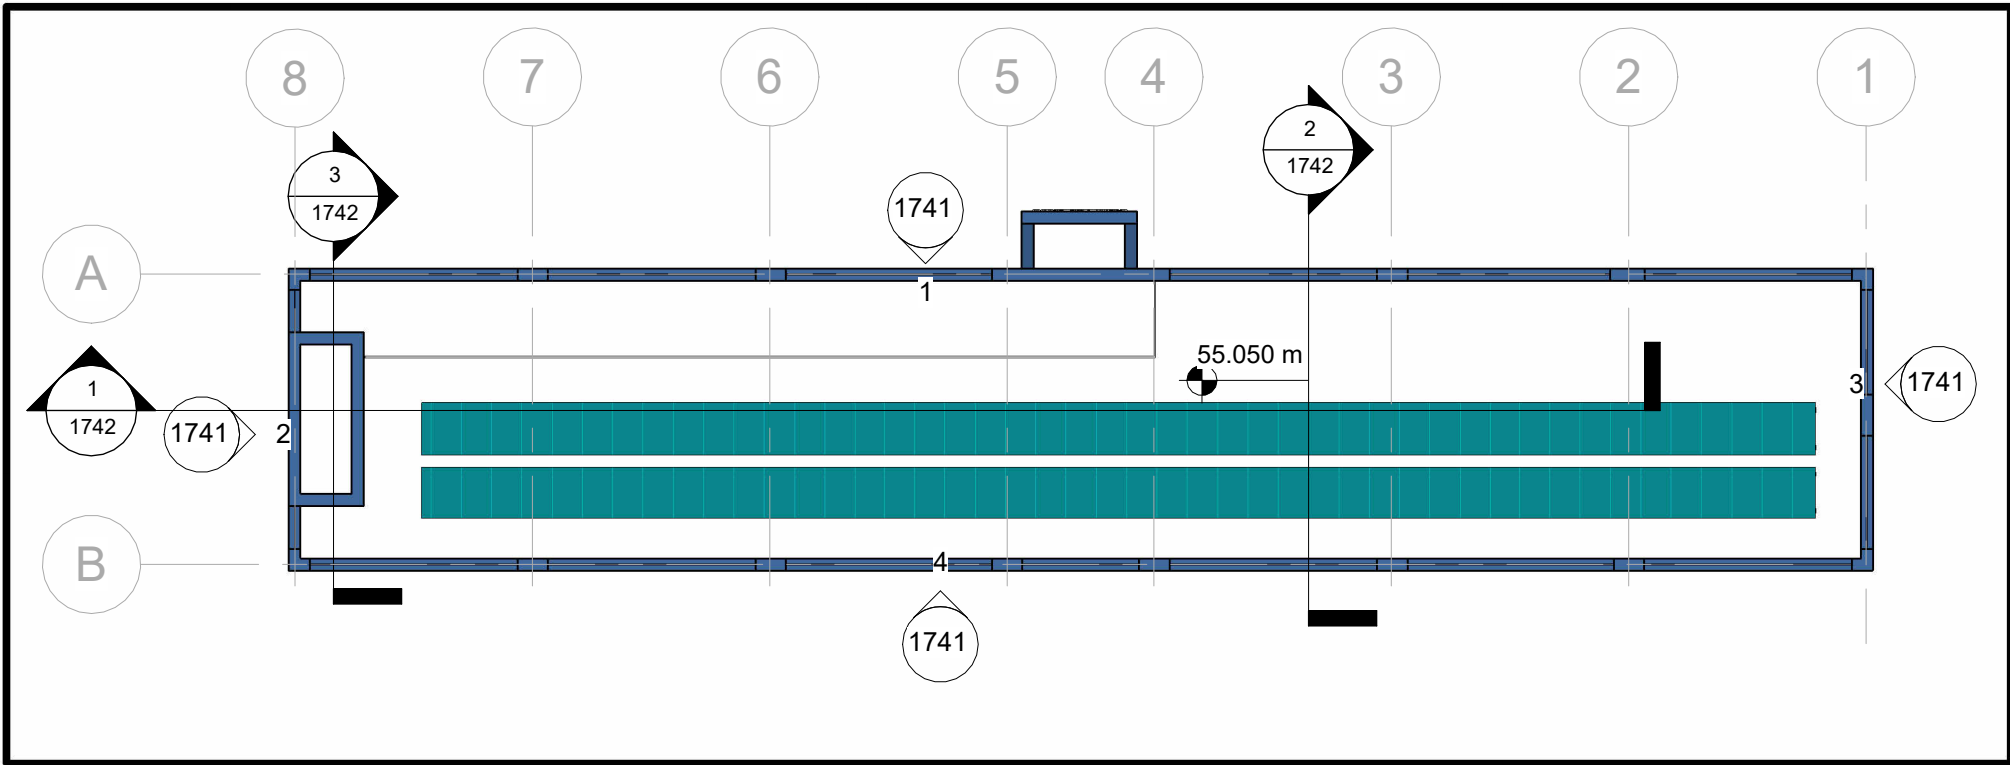

KEYPLAN
Scale 1 : 250

Rev.	Description	App By	Date
P01	ISSUE FOR PLANNING	JON	18.06.26

PROJECT		POWERSTOWN BIOENERGY		CLIENT					
SHEET		ADMINISTRATION BUILDING ELEVATIONS		Date	18.08.25	Project Number	P24188	Scale (at A1)	As indicated
				Drawn by	NW	Drawing Number			Rev
				Checked by	JON	P24188-FT-XX-XX-DR-CE-1741			P01