
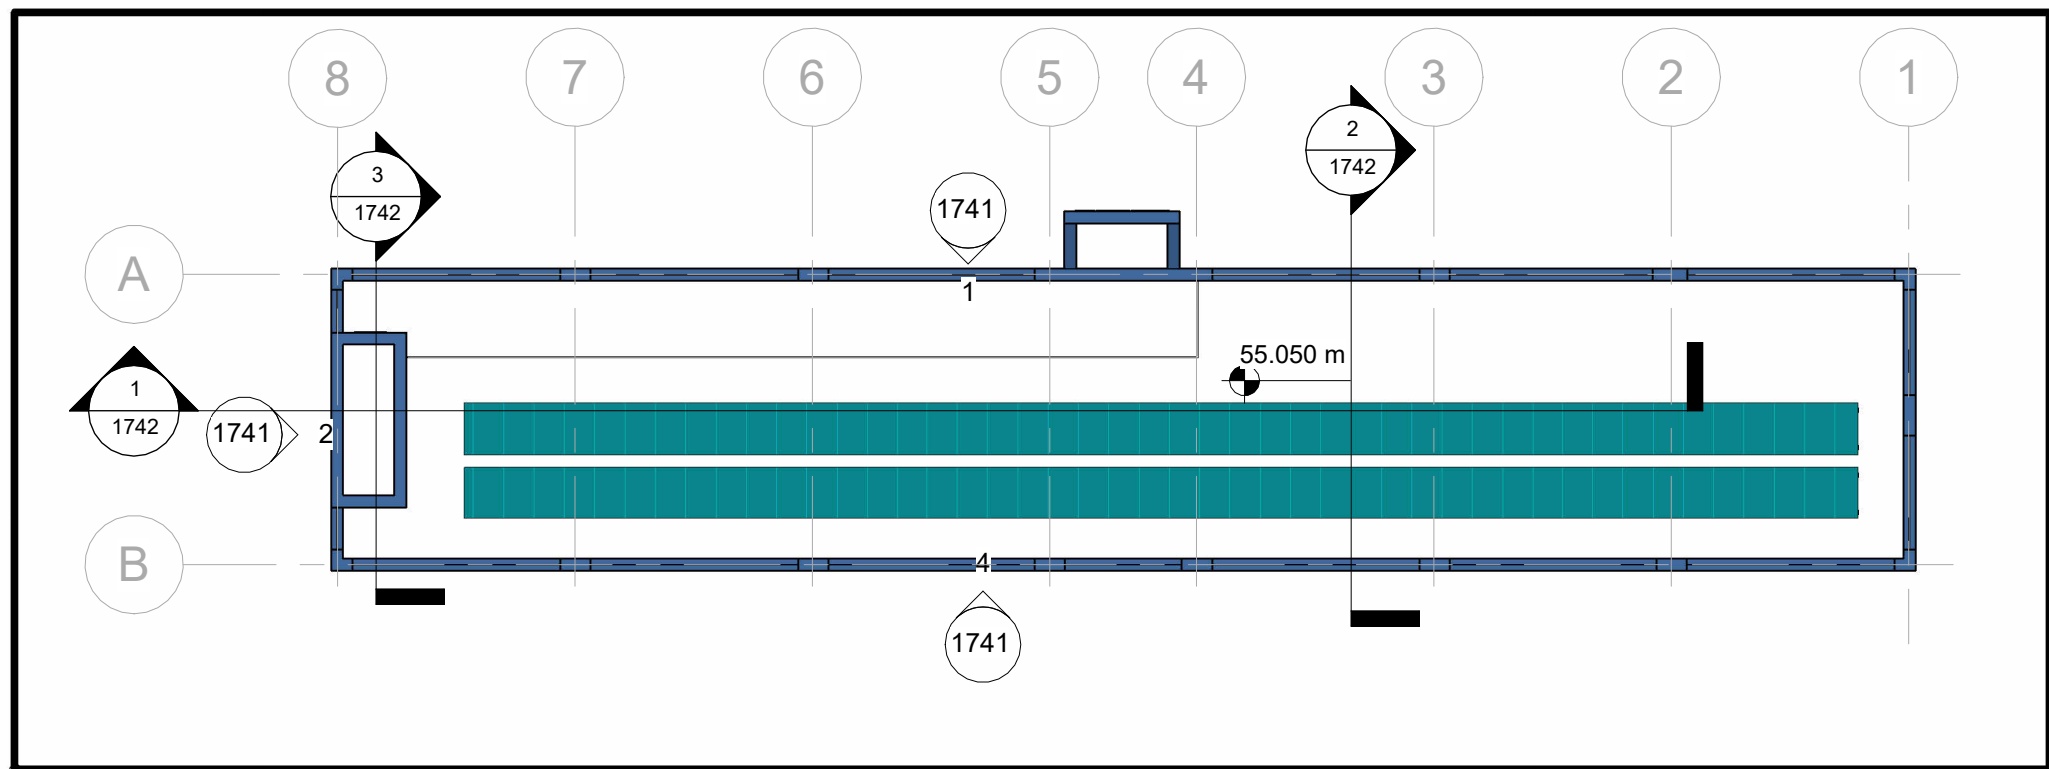
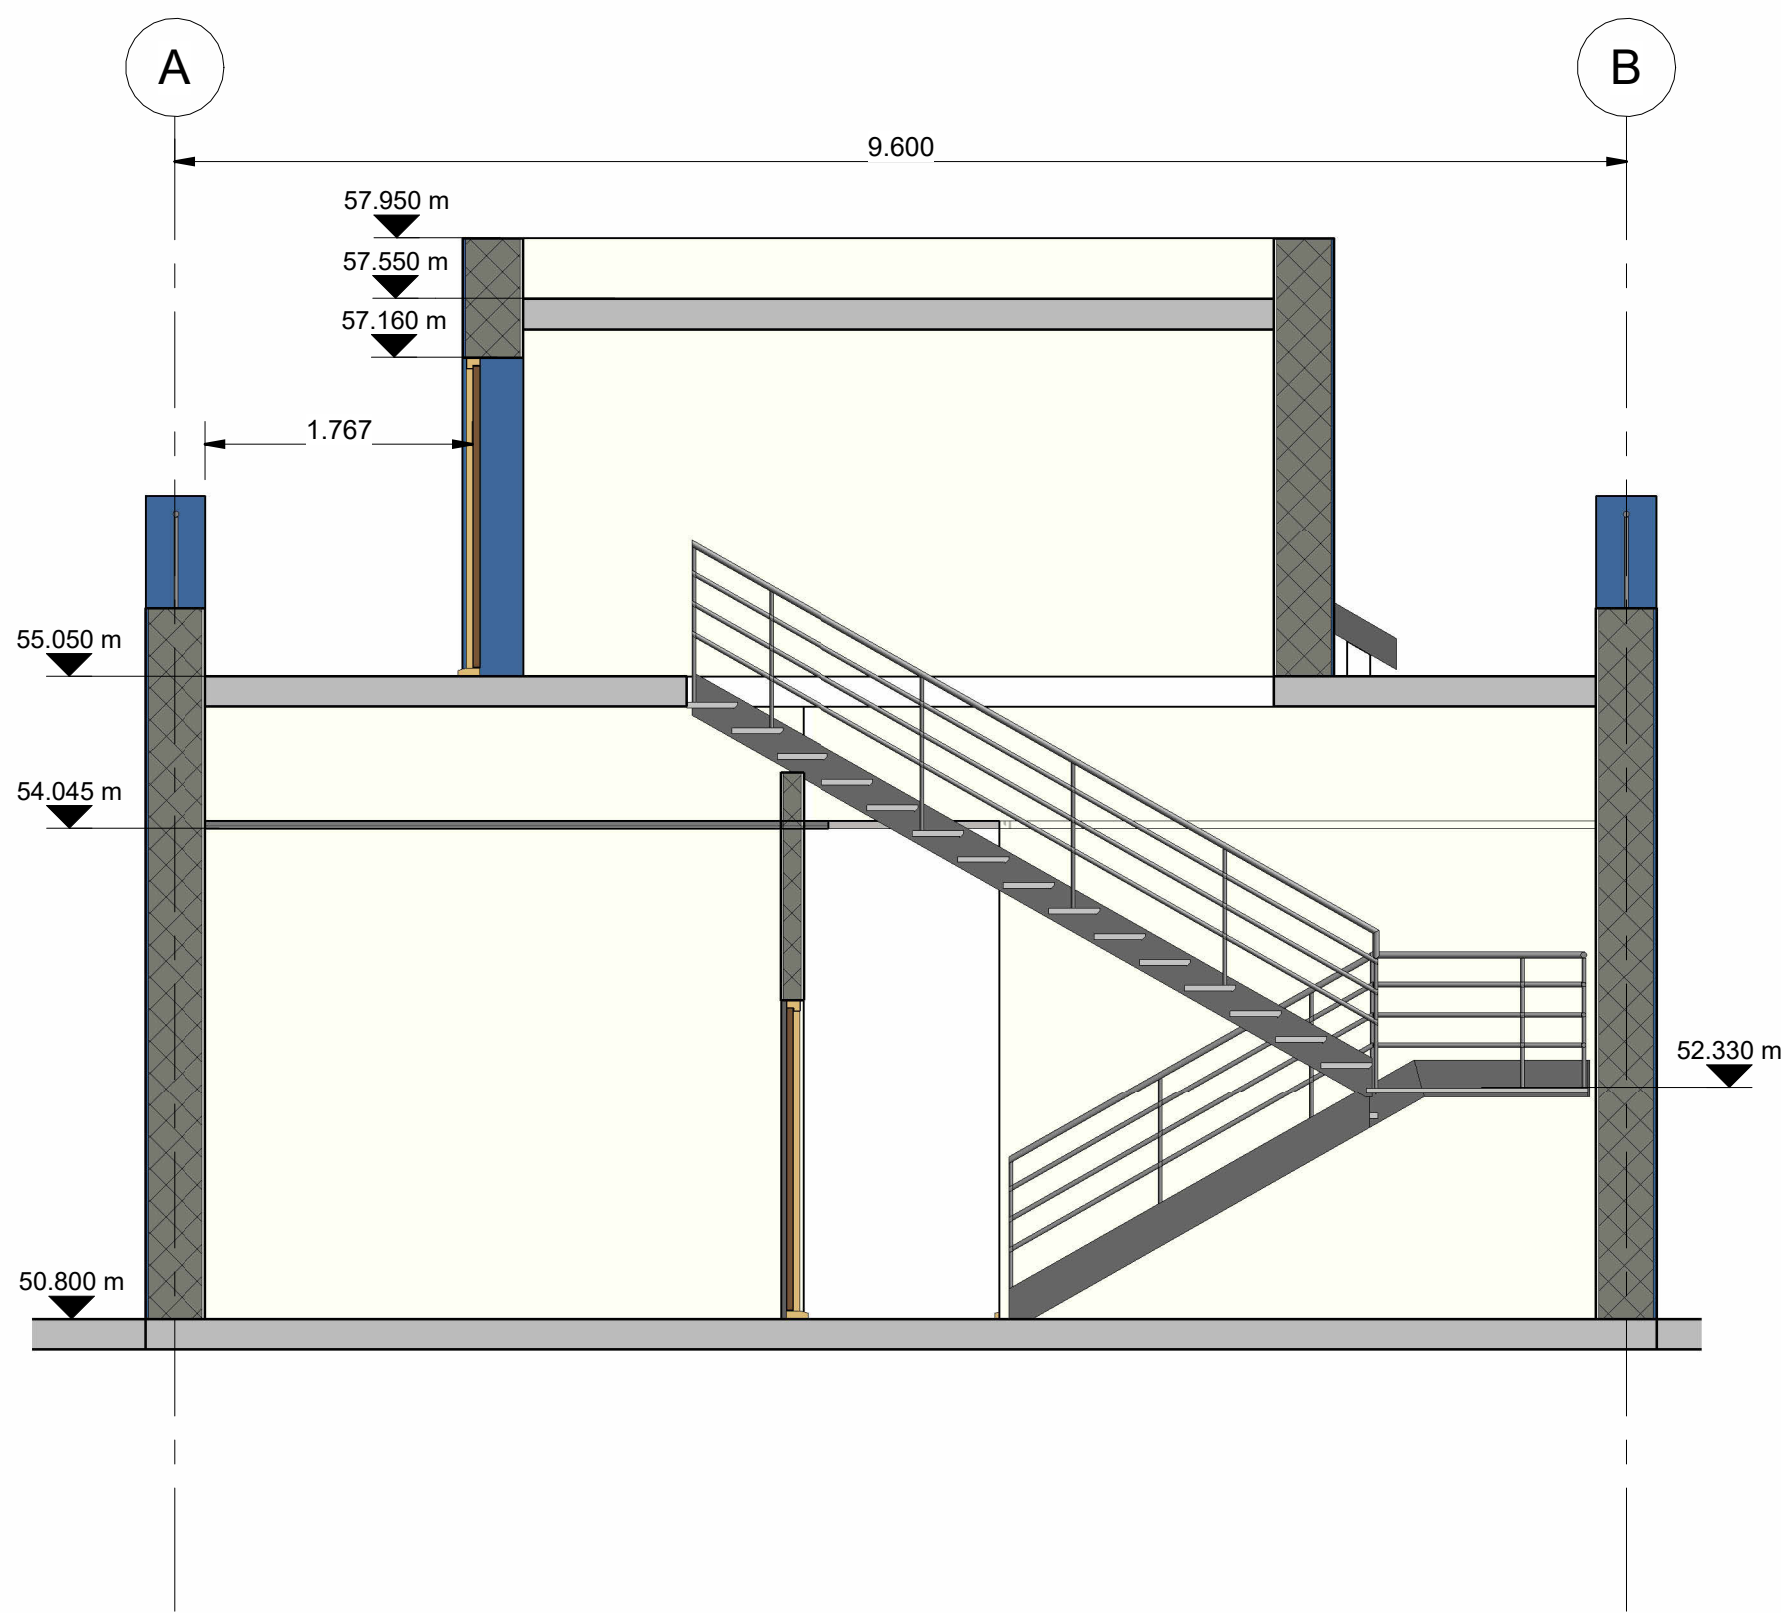
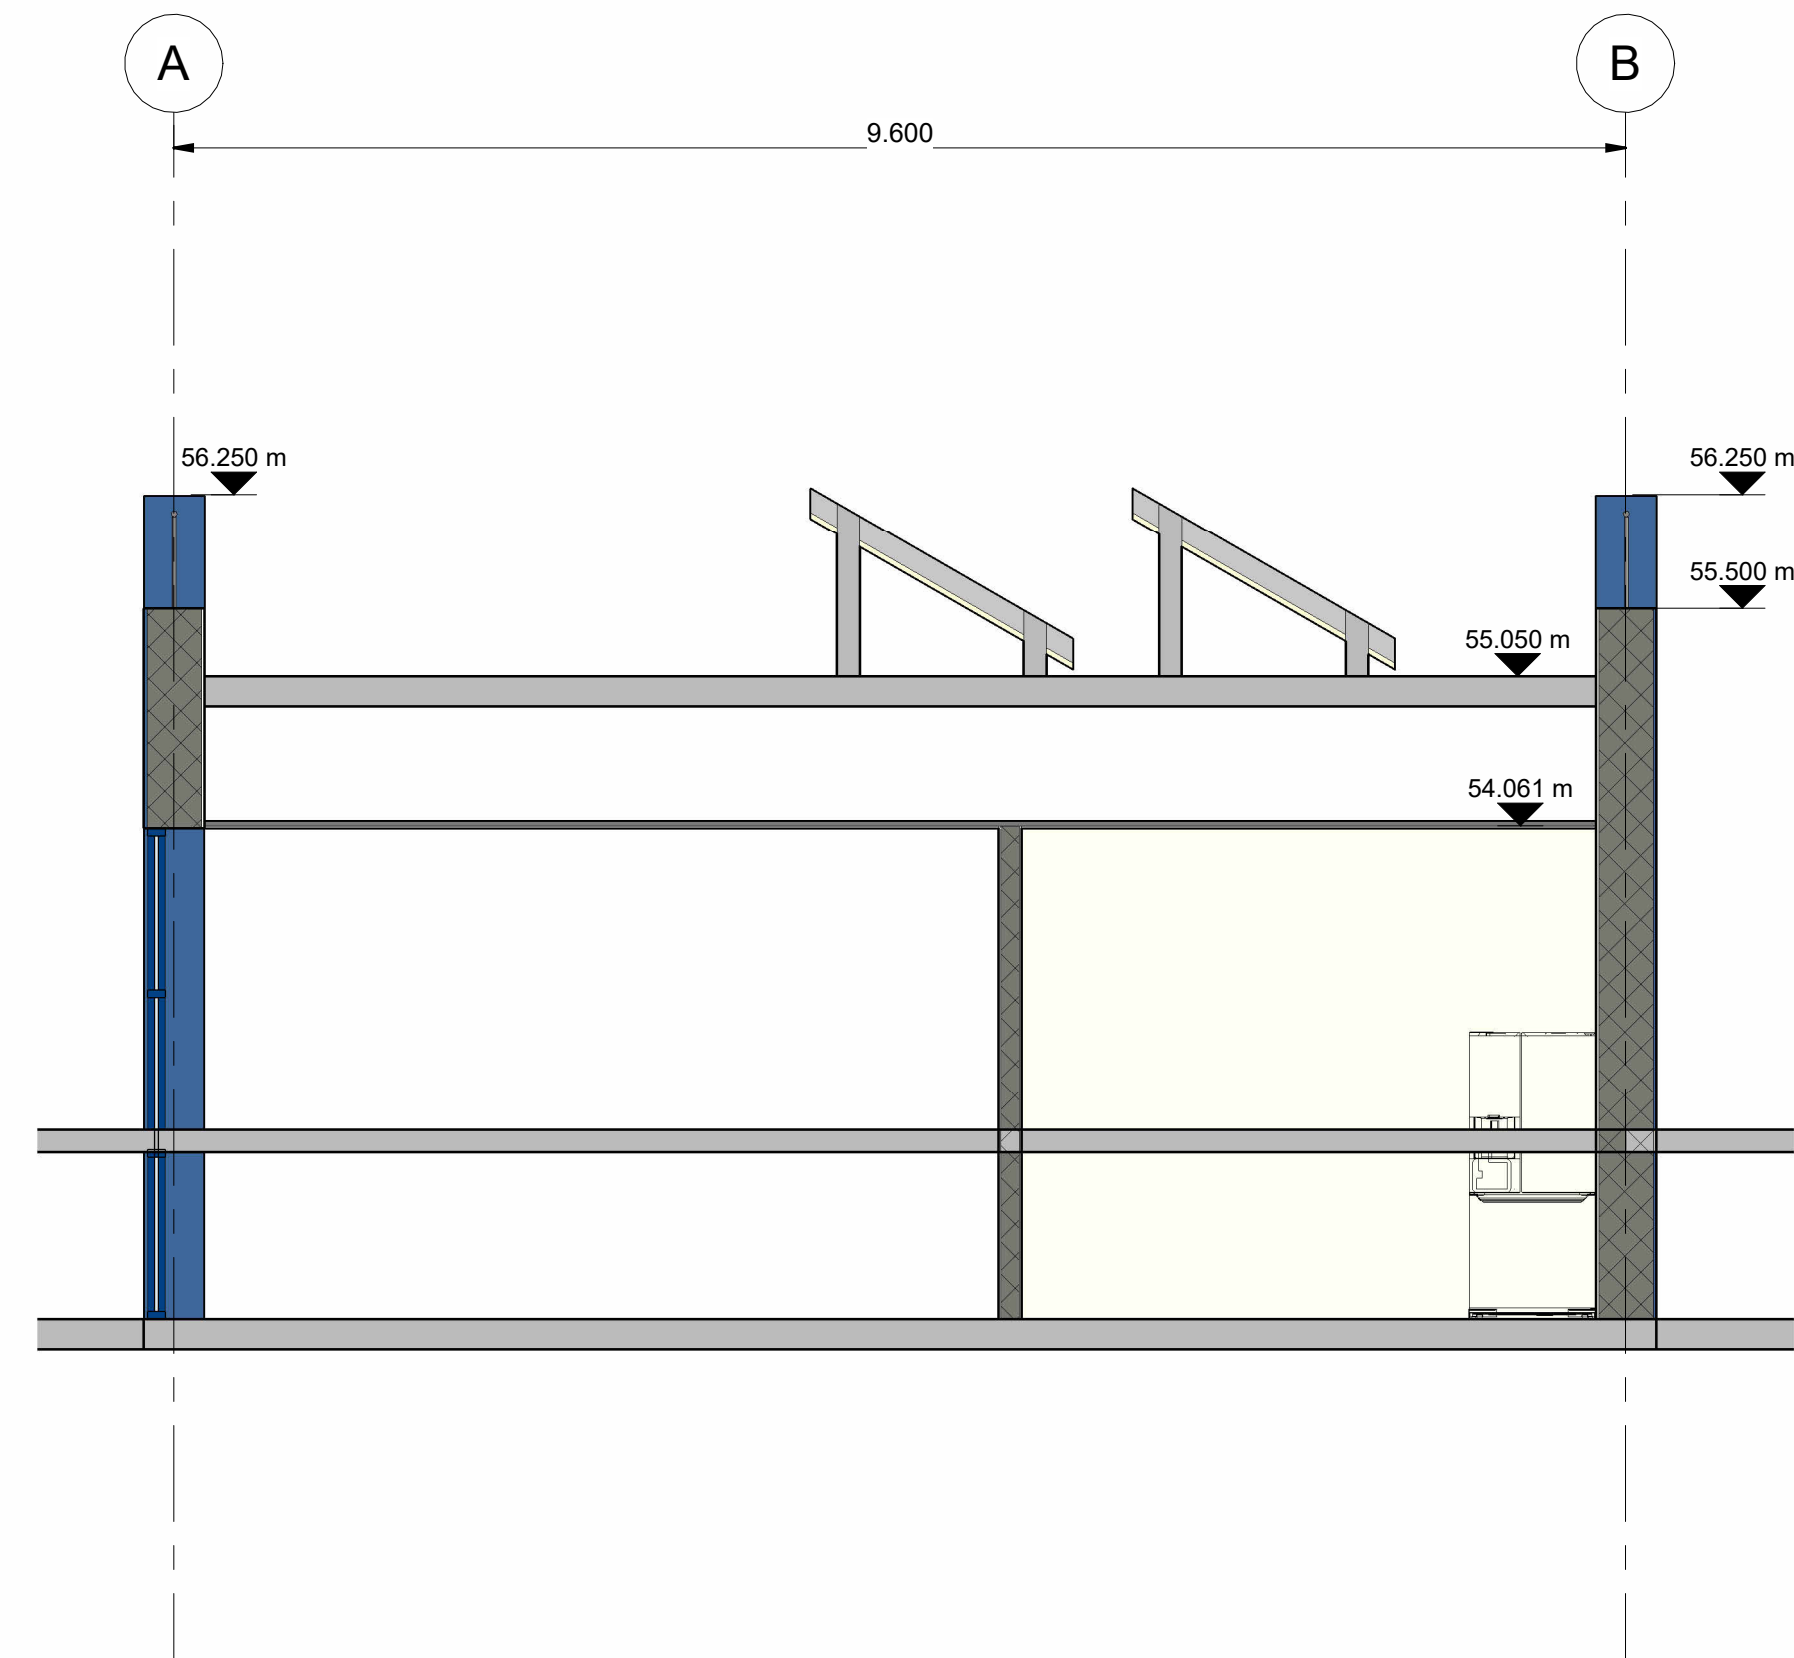


Notes:
Levels are relative to Malin Head Datum.

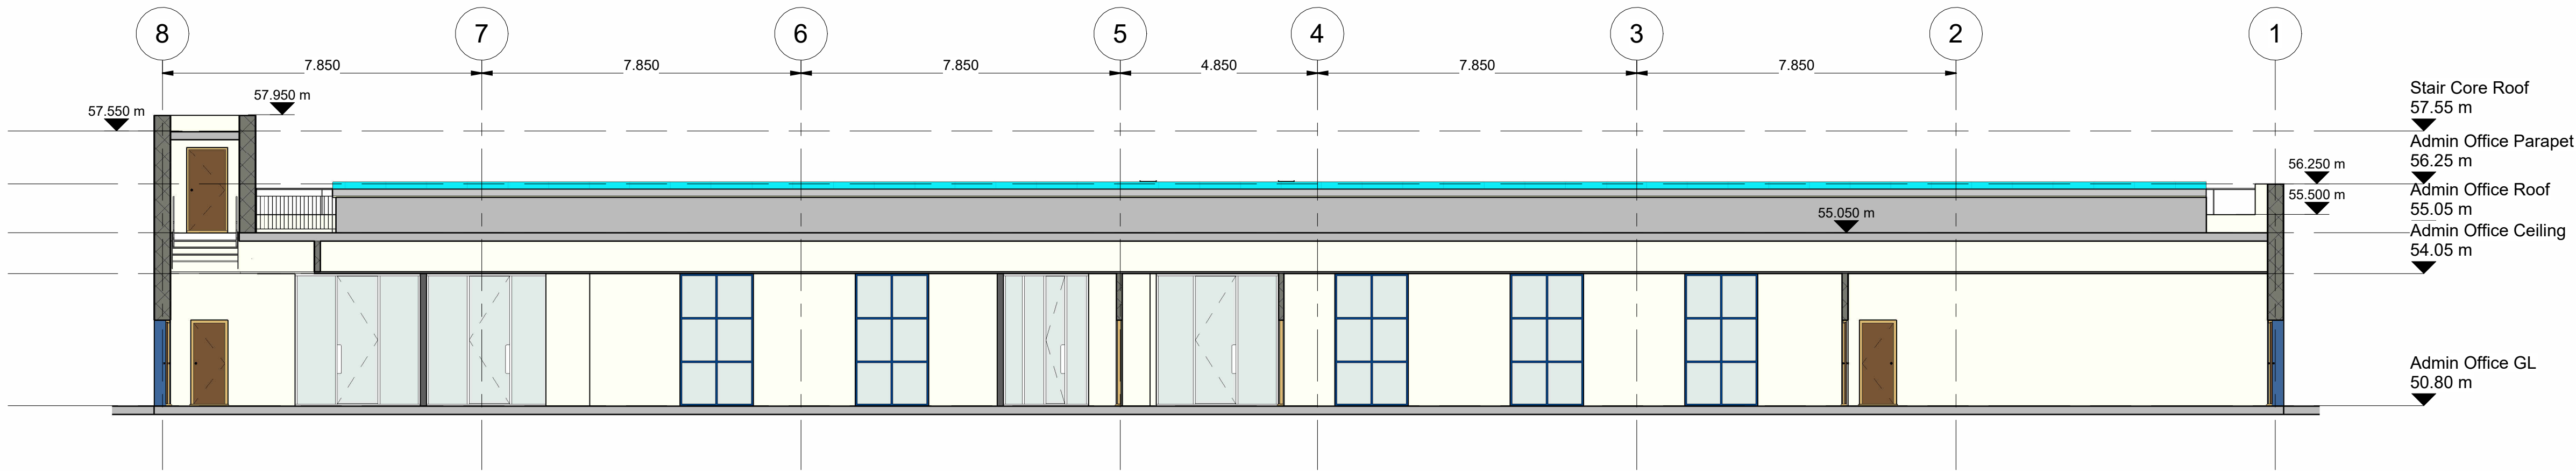

Rev.	Description	App By	Date
P01	ISSUE FOR PLANNING	JON	18.06.26

PROJECT		POWERSTOWN BIOENERGY				CLIENT											
SHEET		ADMINISTRATION BUILDING SECTIONS				Date		18.08.25		Project Number		P24188		Scale (at A1)		As indicated	
						Drawn by		NW		Drawing Number						Rev	
						Checked by		JON		P24188-FT-XX-XX-DR-CE-1742						P01	