


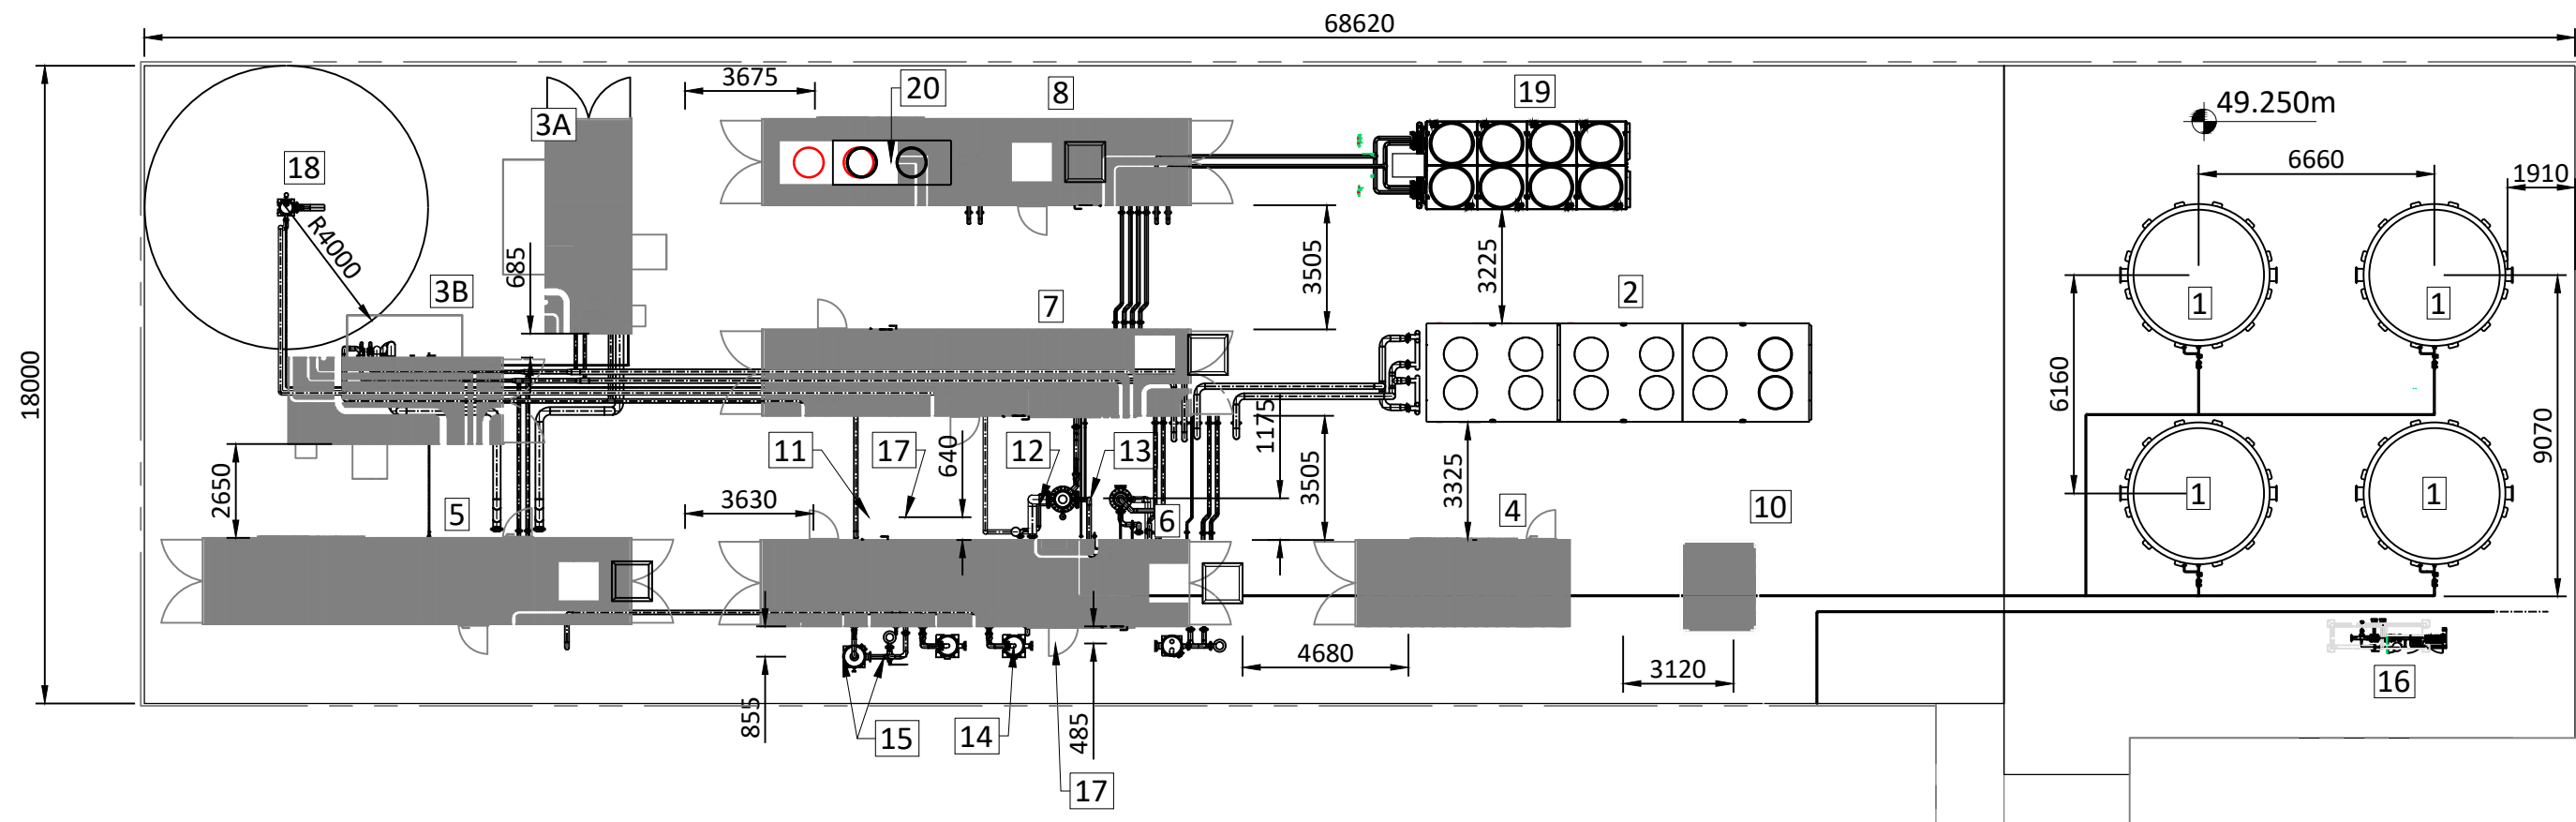


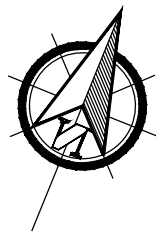

PLAN
Scale 1:200

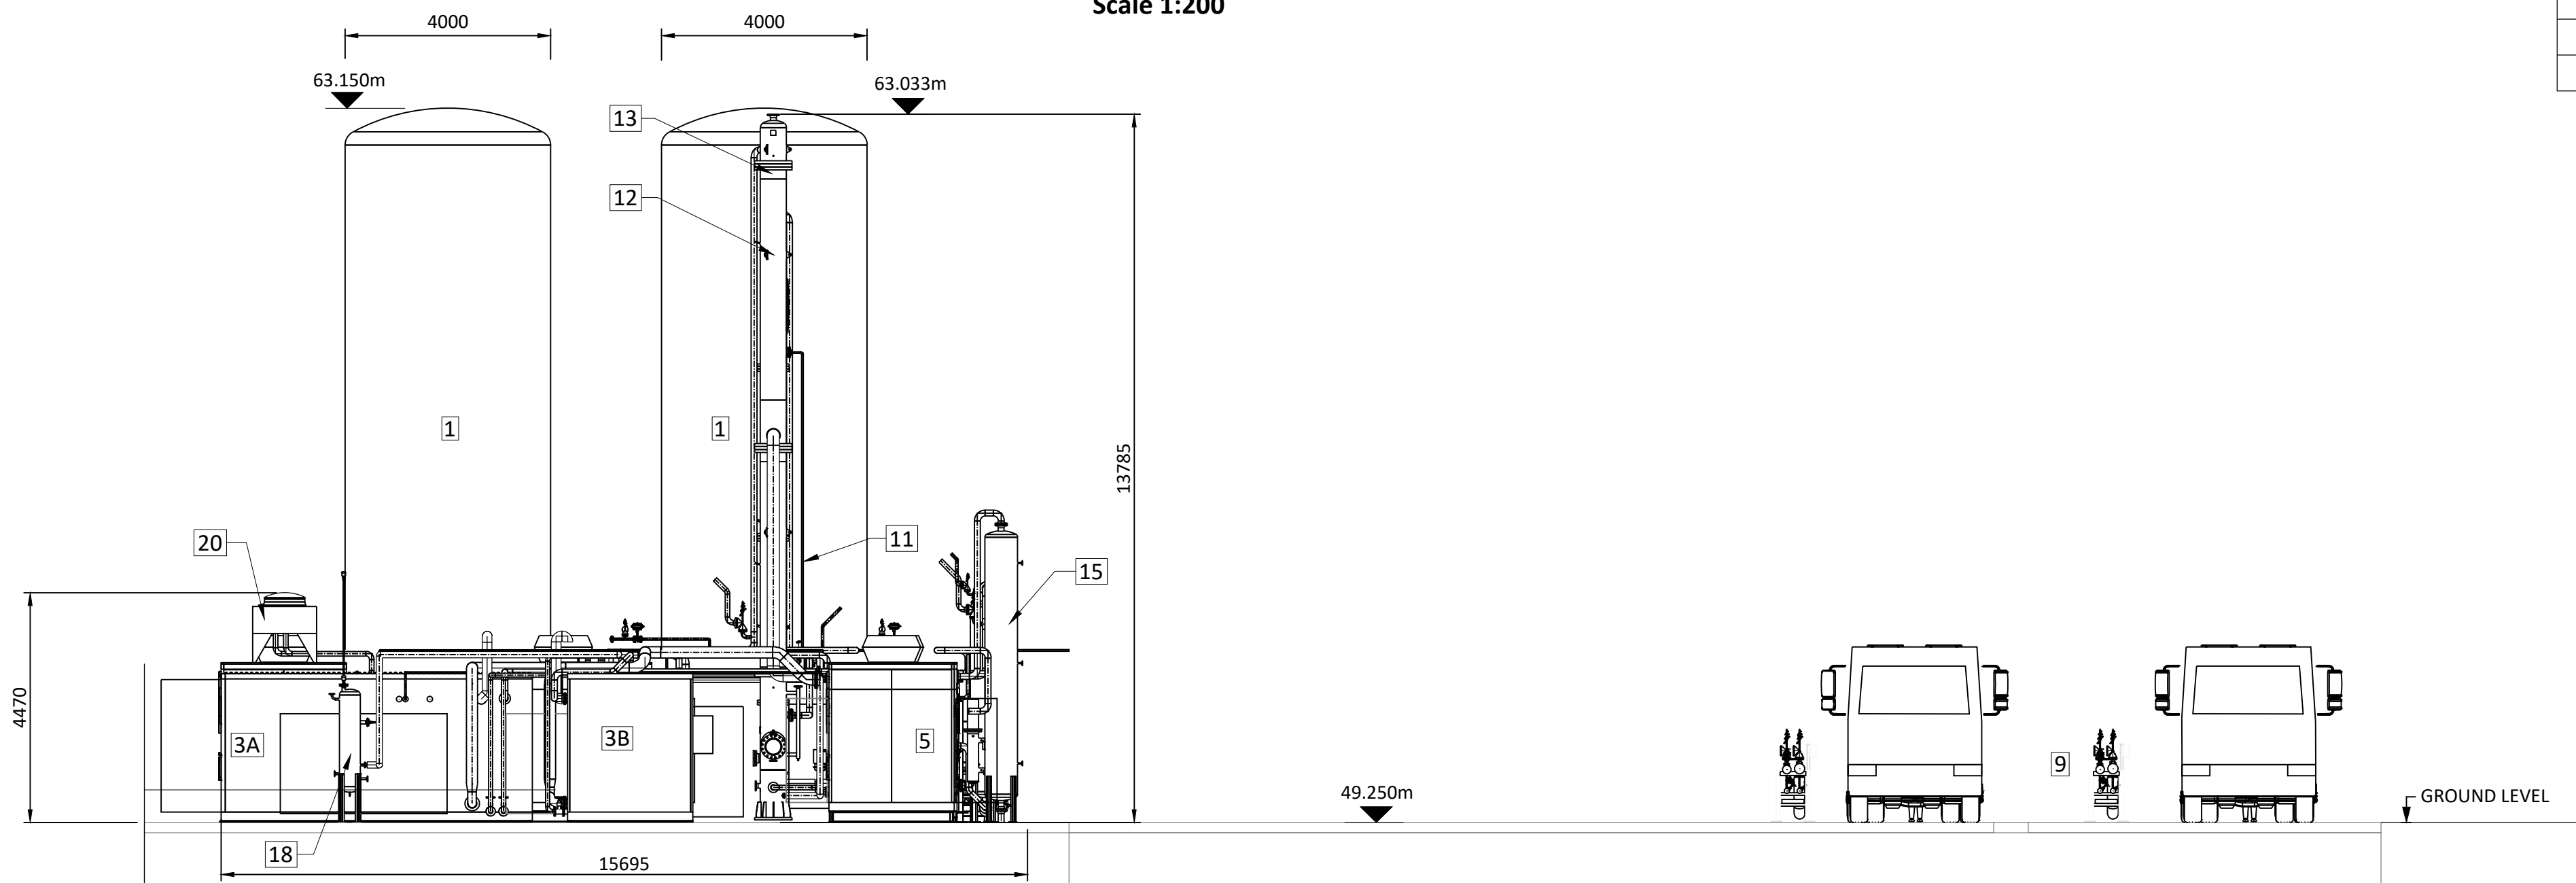


ELEVATION 1 - LOOKING EAST
Scale 1:100

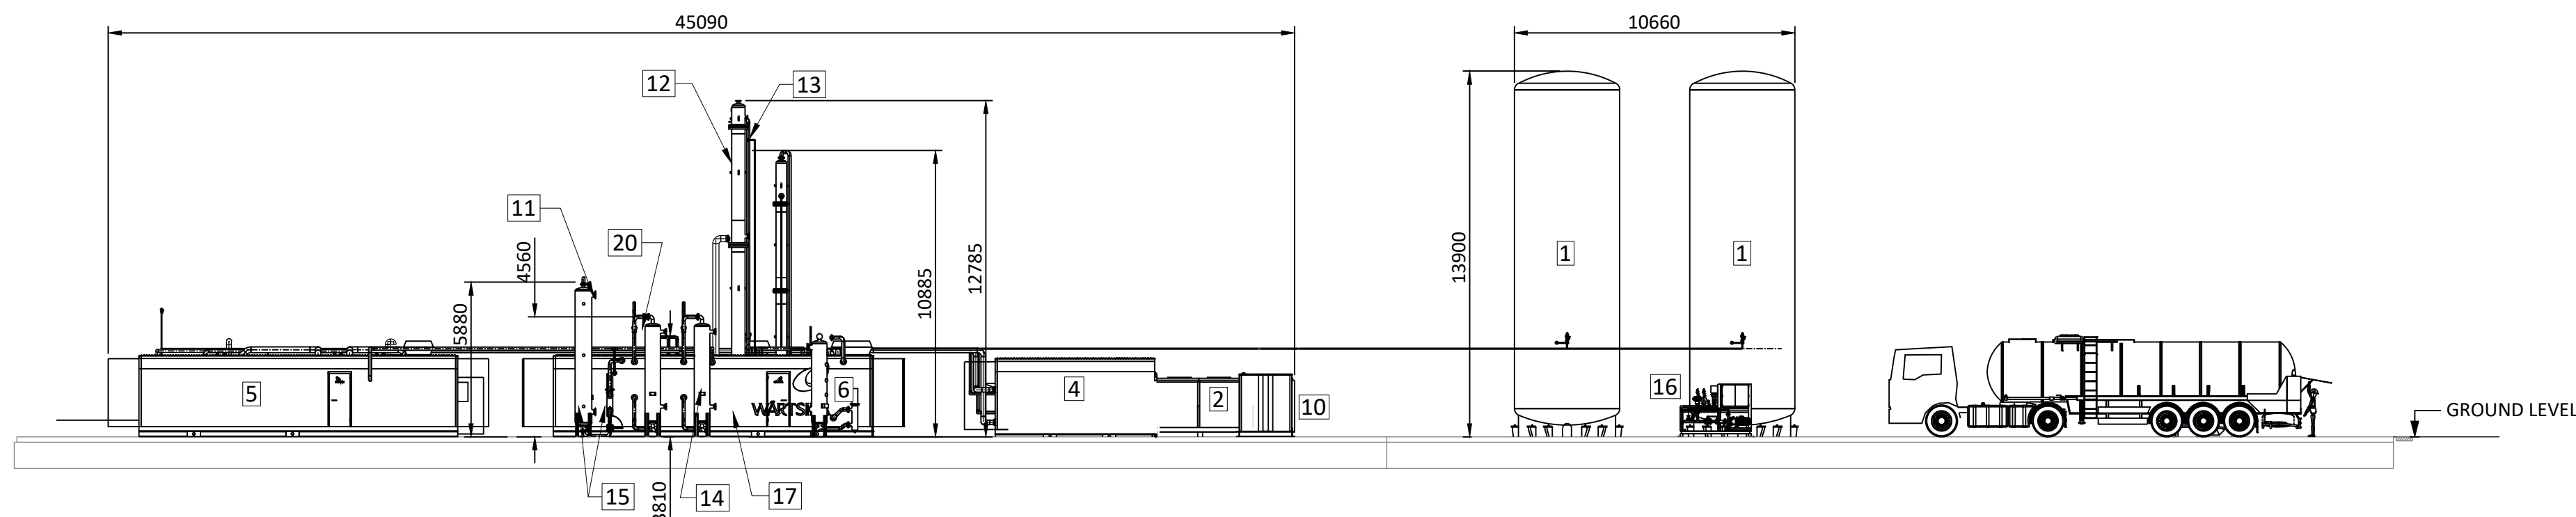

ELEVATION 2 - LOOKING NORTH
Scale 1:200

LCO ₂ PLANT KEYNOTES	
1	LCO ₂ STORAGE TANK
2	Air Cooler
3A	Compressor Container 1
3B	Compressor Container 2
4	Control & MCC Container
5	Process Container 1
6	Process Container 2
7	Process Container 3
8	Refrigeration Container
9	Export Station
10	Analysis Container
11	H ₂ S ADSORBER
12	CO ₂ SCRUBBER
13	CO ₂ DISTILLER
14	Deodouriser
15	Gas Dryer
16	Export Pump Skid
17	Dust Filters
18	Vent Drum
19	Gas Cooler
20	Superheater

Notes:
Drawings for Planning Purposes Only.
Subject to Detailed Mechanical, Electrical and Process Design.
Levels are relative to Malin Head Datum.

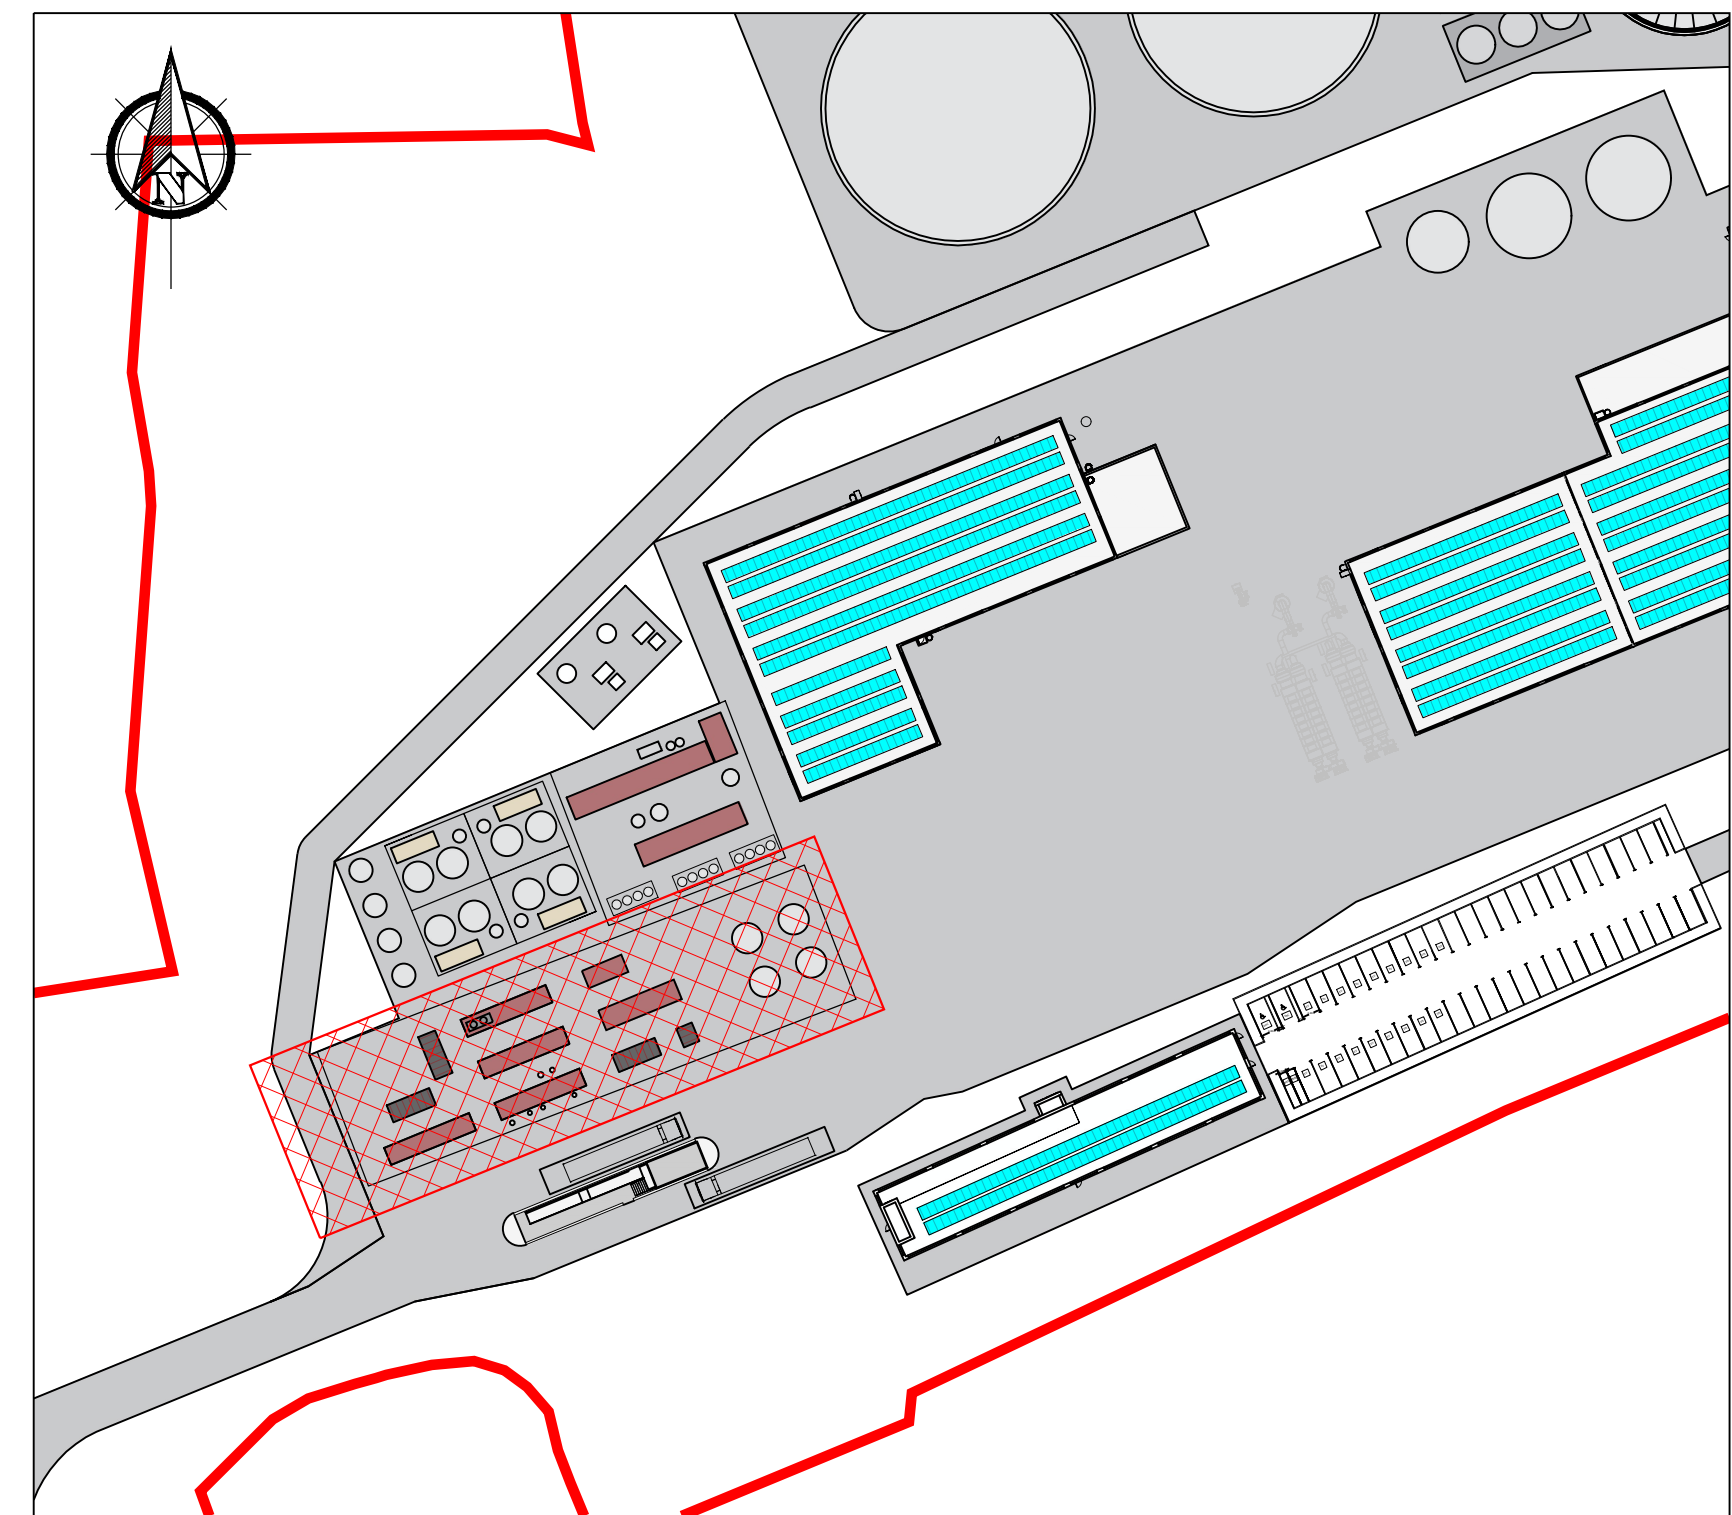

KEYPLAN
Scale 1:1000

If Applicable : Tailte Éireann Licence No. CYAL50368274 © Ordnance Survey Ireland and Government of Ireland

Rev.	Description	App By	Date
P01	ISSUE FOR PLANNING	JON	18.06.26

PROJECT		CLIENT		
POWERSTOWN BIOENERGY				
SHEET		Date	28.08.25	Project number
C02 LIQUEFACTION PLANT: TYPICAL PLAN AND ELEVATIONS		Drawn by	NW	P24-188
		Checked by	JON	Drawing Number
				P24188-FT-XX-XX-DR-CE-1755
				Scale (@ A1) As Shown
				Rev
				P01