



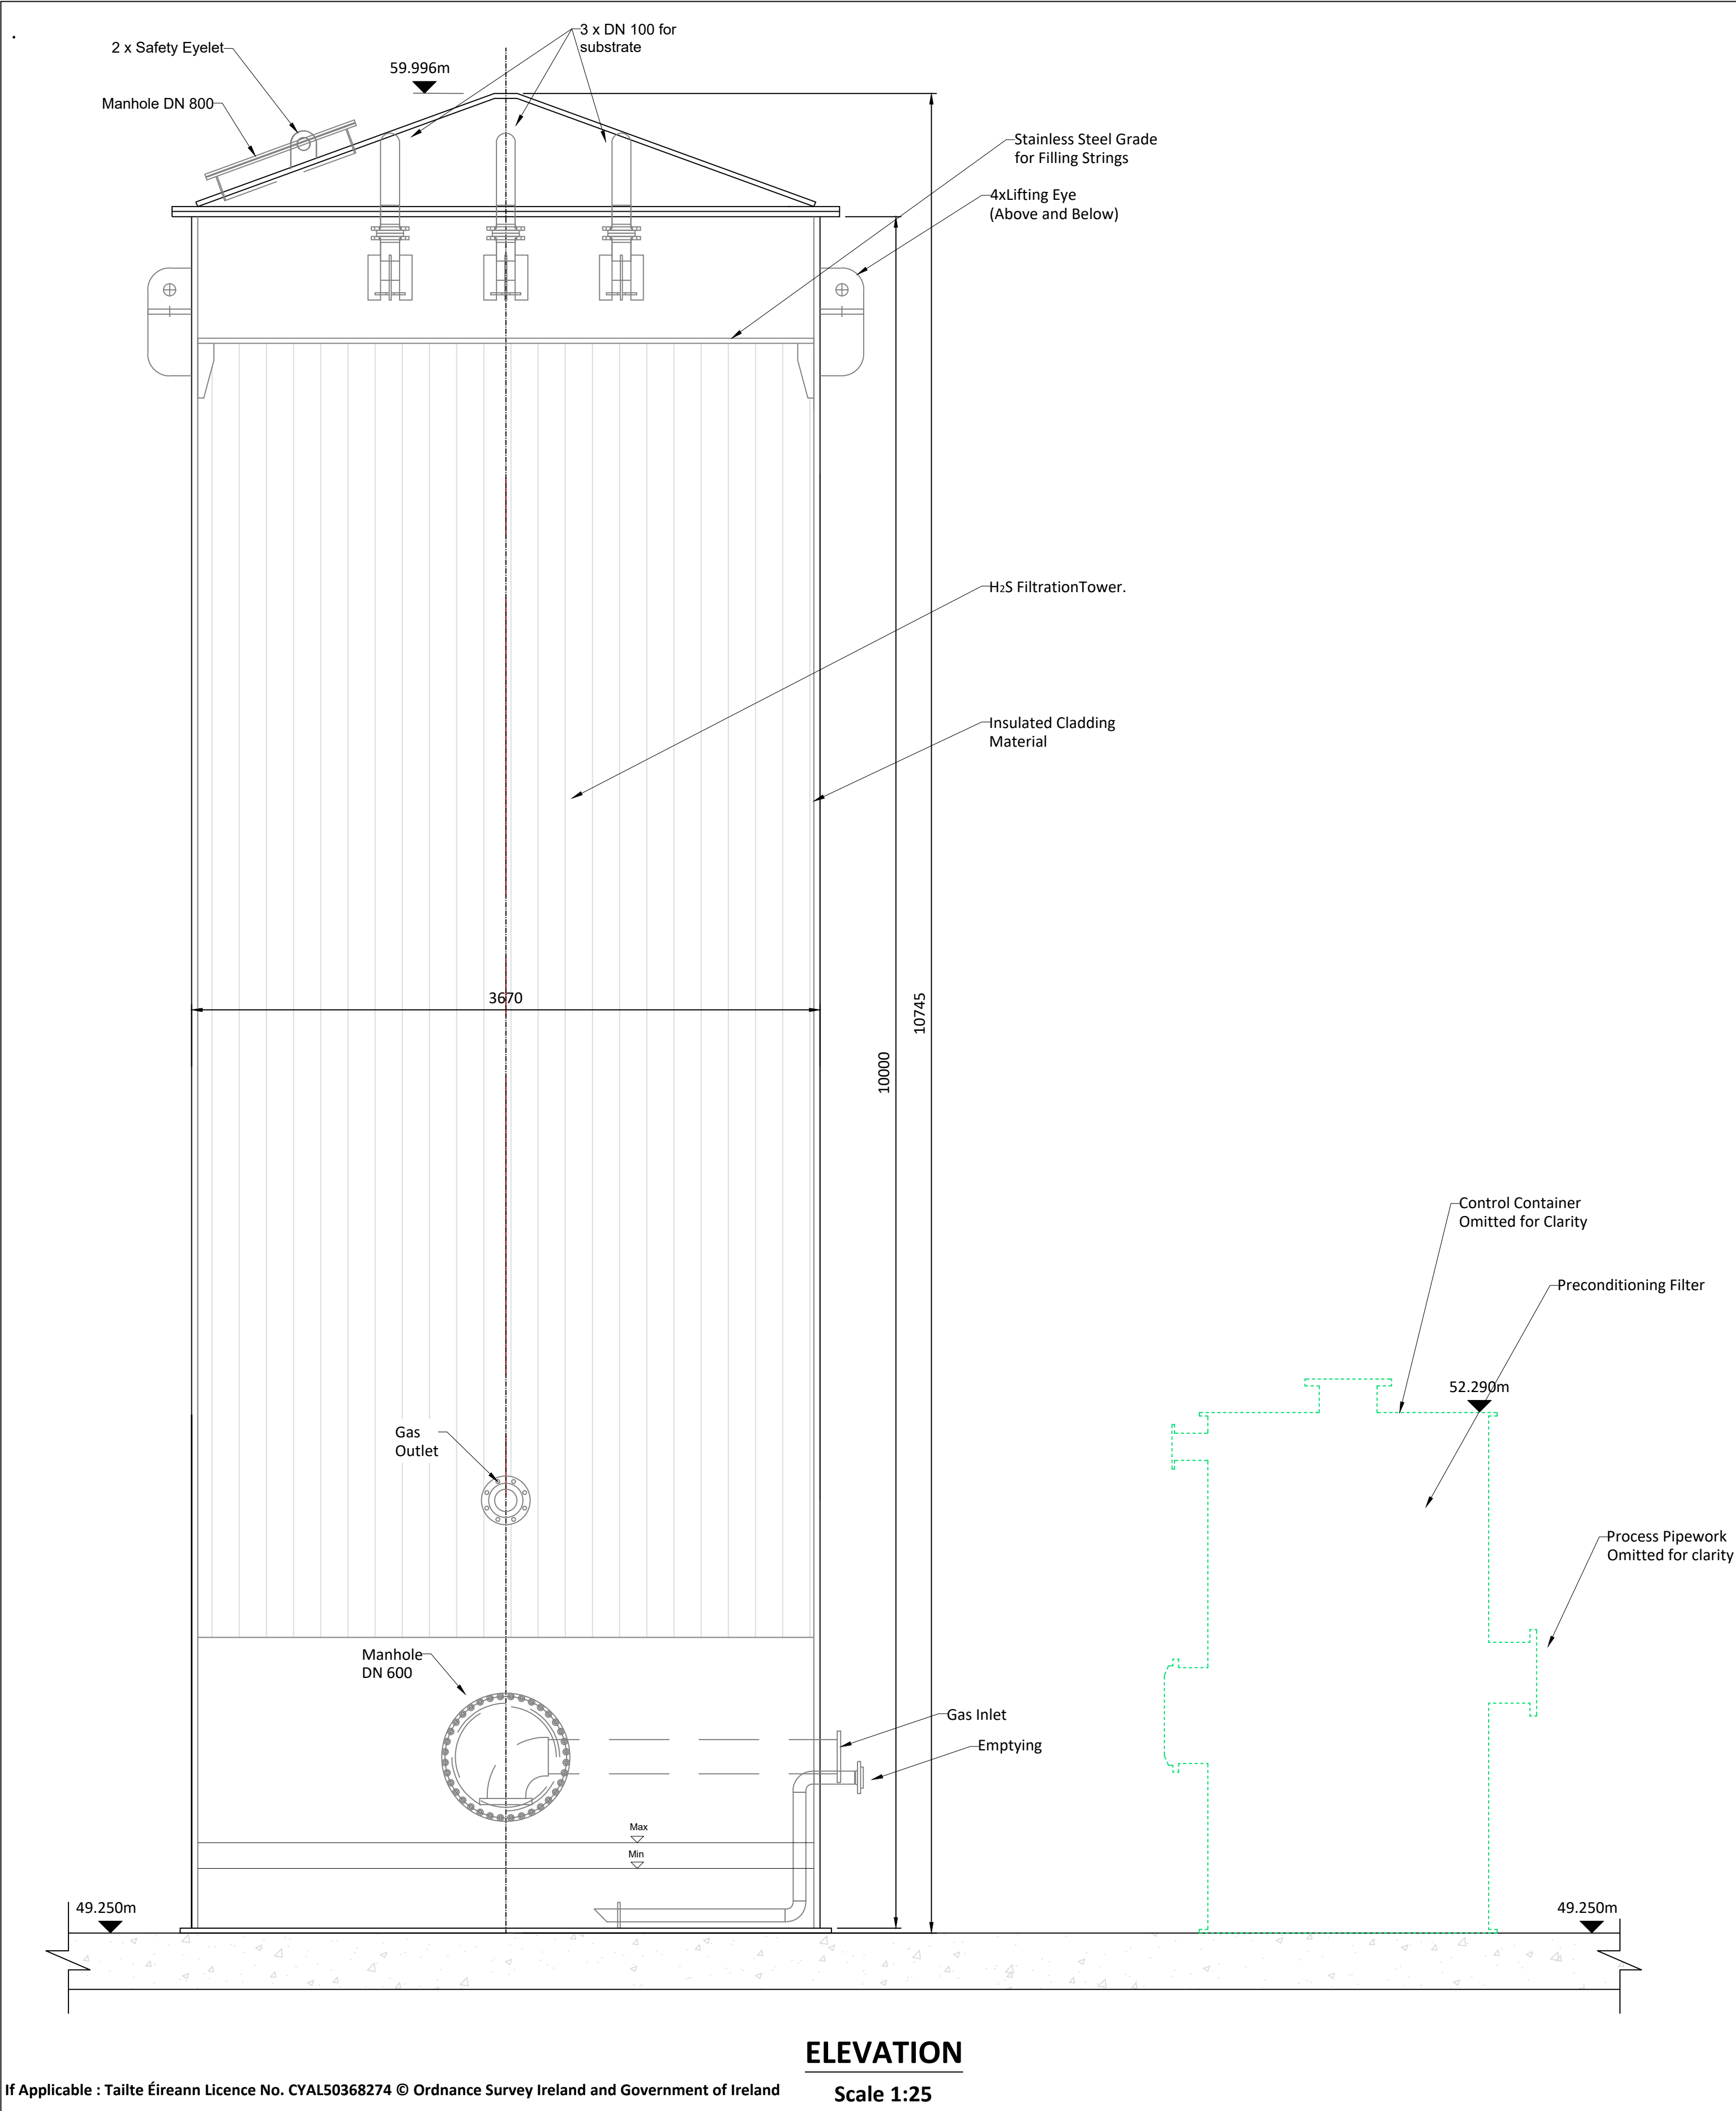


ELEVATION
Scale 1:25


If Applicable : Tailte Éireann Licence No. CYAL50368274 © Ordnance Survey Ireland and Government of Ireland

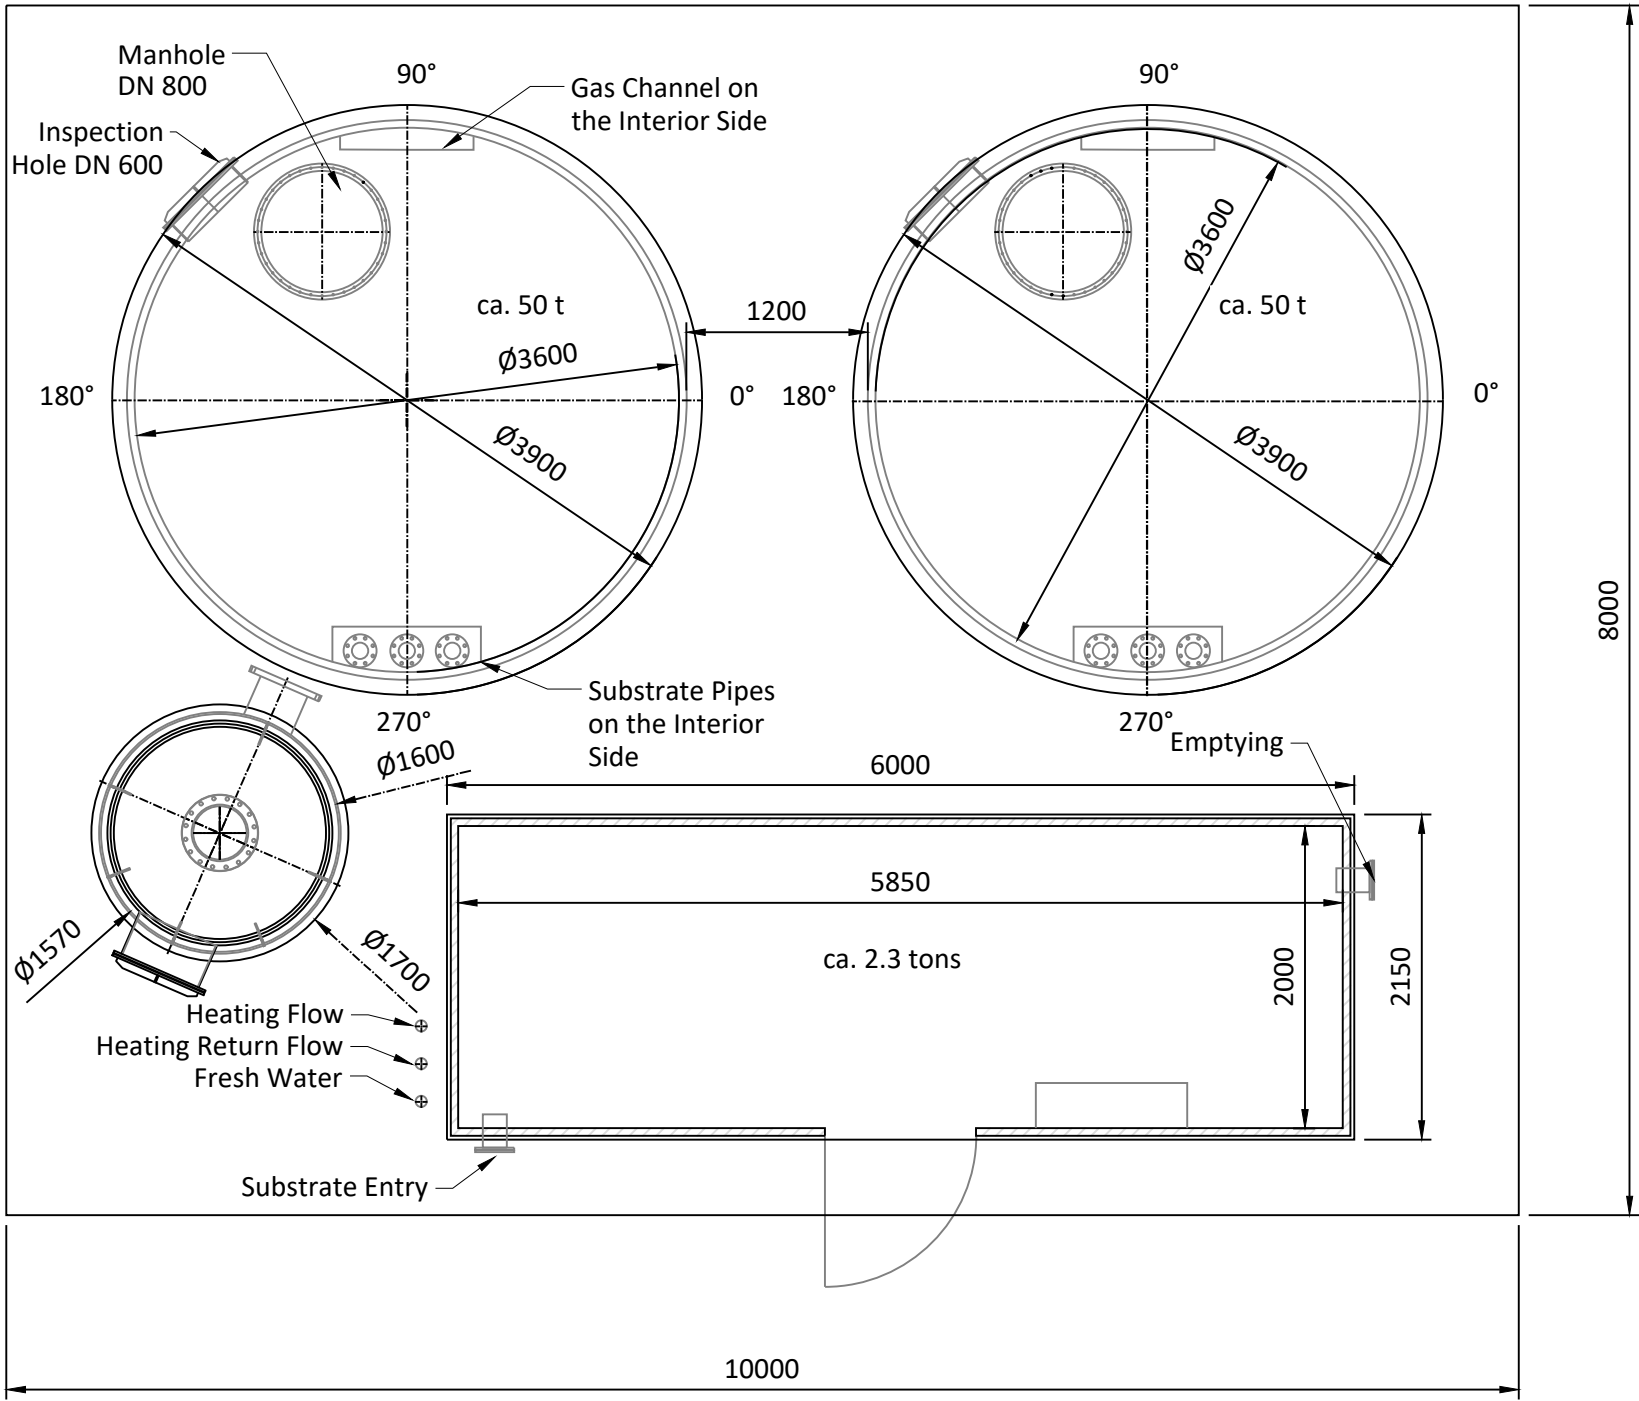

PLAN
Scale 1:50

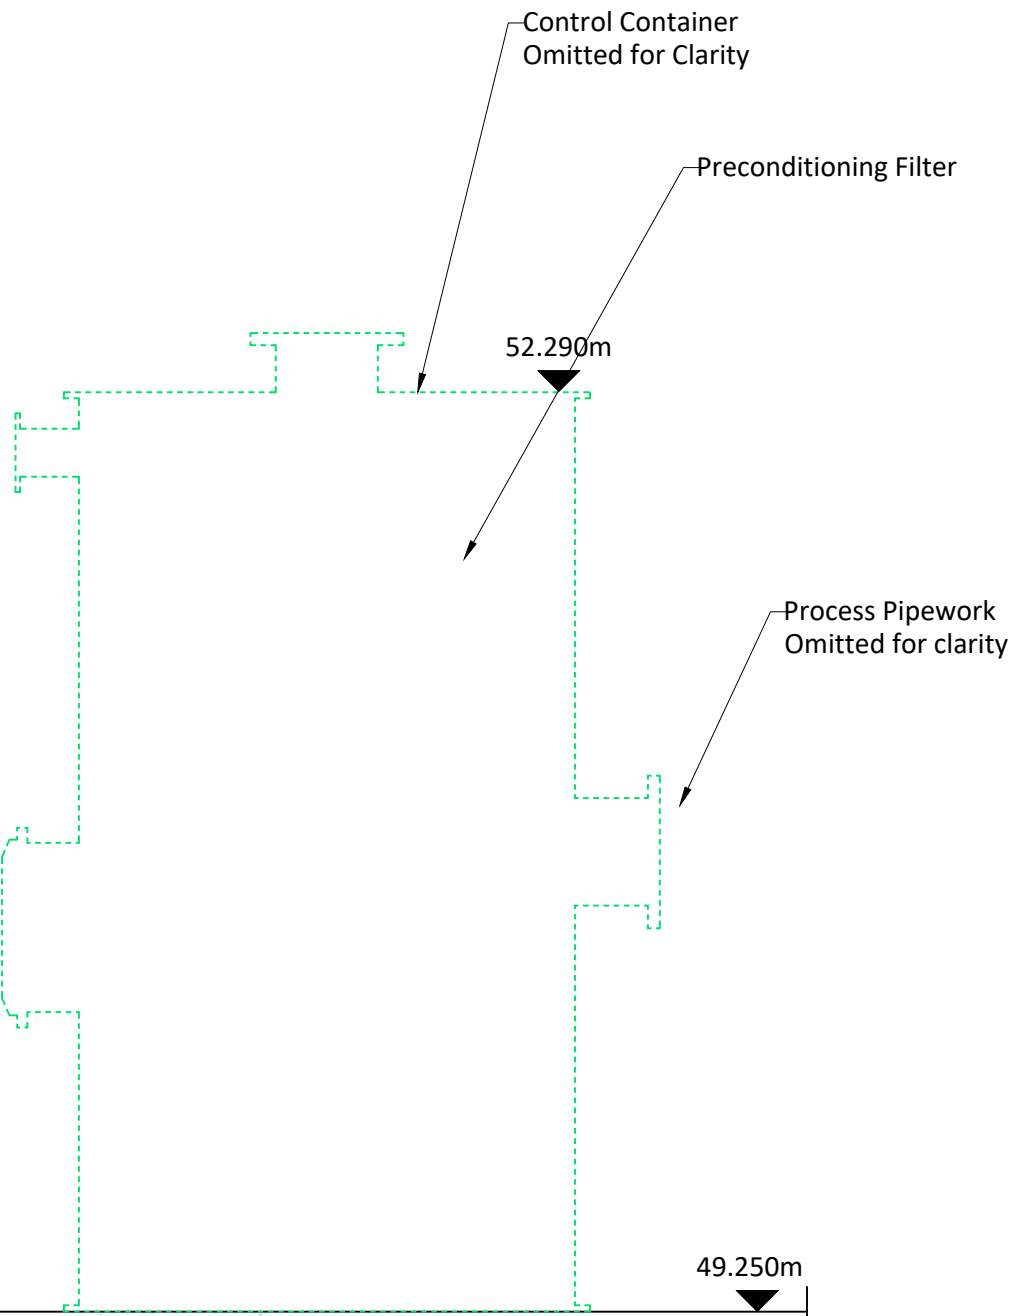

**TYPICAL DE-SULPHURISATION TANKS (N.T.S.)
(CONTROL CONTAINER FOREGROUND,
2 No. HDPE FILTRATION TOWERS)**

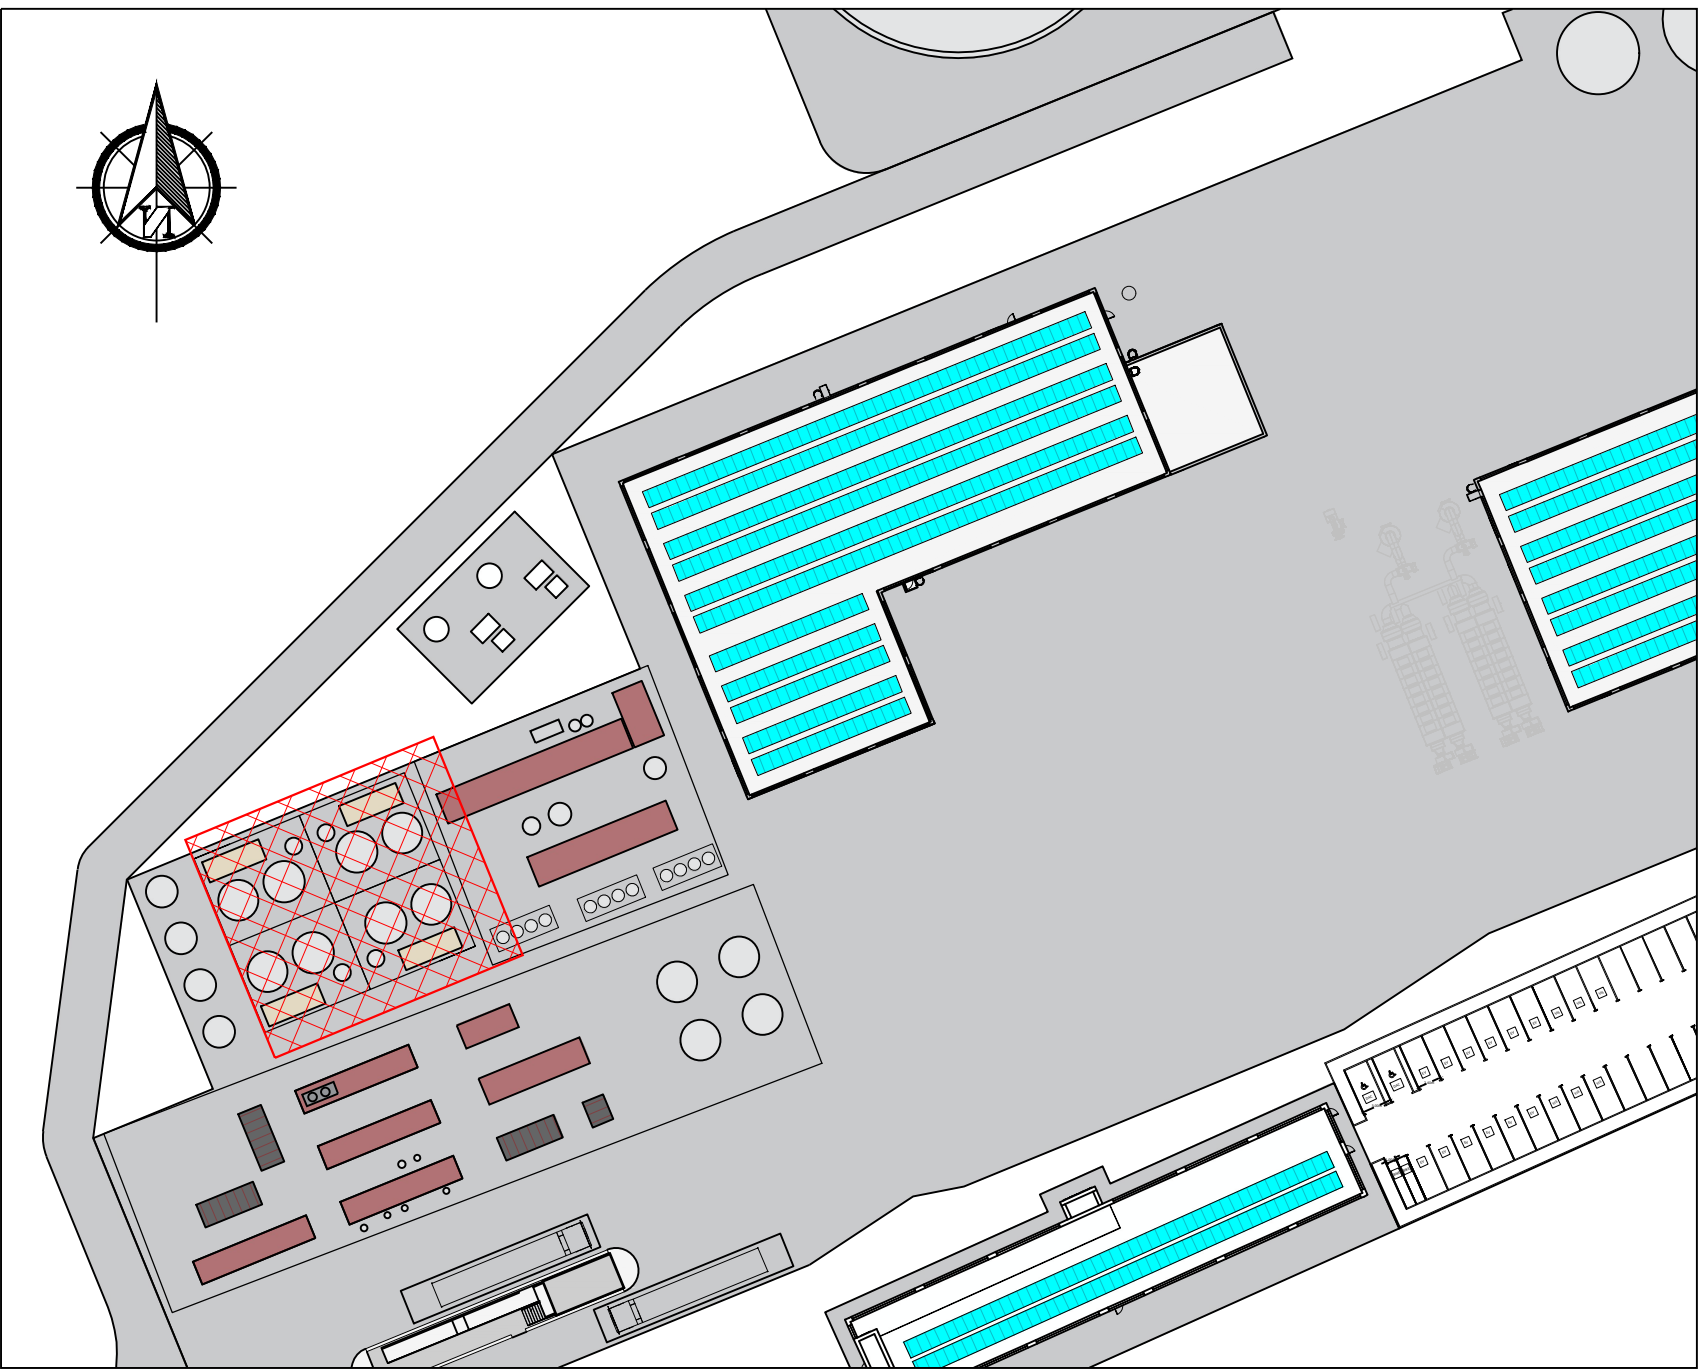

KEYPLAN
Scale 1:750

Rev.	Description	App By	Date
P01	ISSUE FOR PLANNING	JON	18.06.26

PROJECT	CLIENT		
POWERSTOWN BIOENERGY	Greengate Biogas		
SHEET	Date	28.08.25	Project number
DESULPHURISATION PLANT: TYPICAL PLAN AND ELEVATIONS	Drawn by	NW	P24-188
	Checked by	JON	Drawing Number
			P24188-FT-XX-XX-DR-CE-1760
			Scale (@ A1)
			1:50
			Rev
			P01