



ELEVATION 1 - WEIGHBRIDGE CONCEPTUAL VIEW - LOOKING SOUTH
Scale 1 : 50

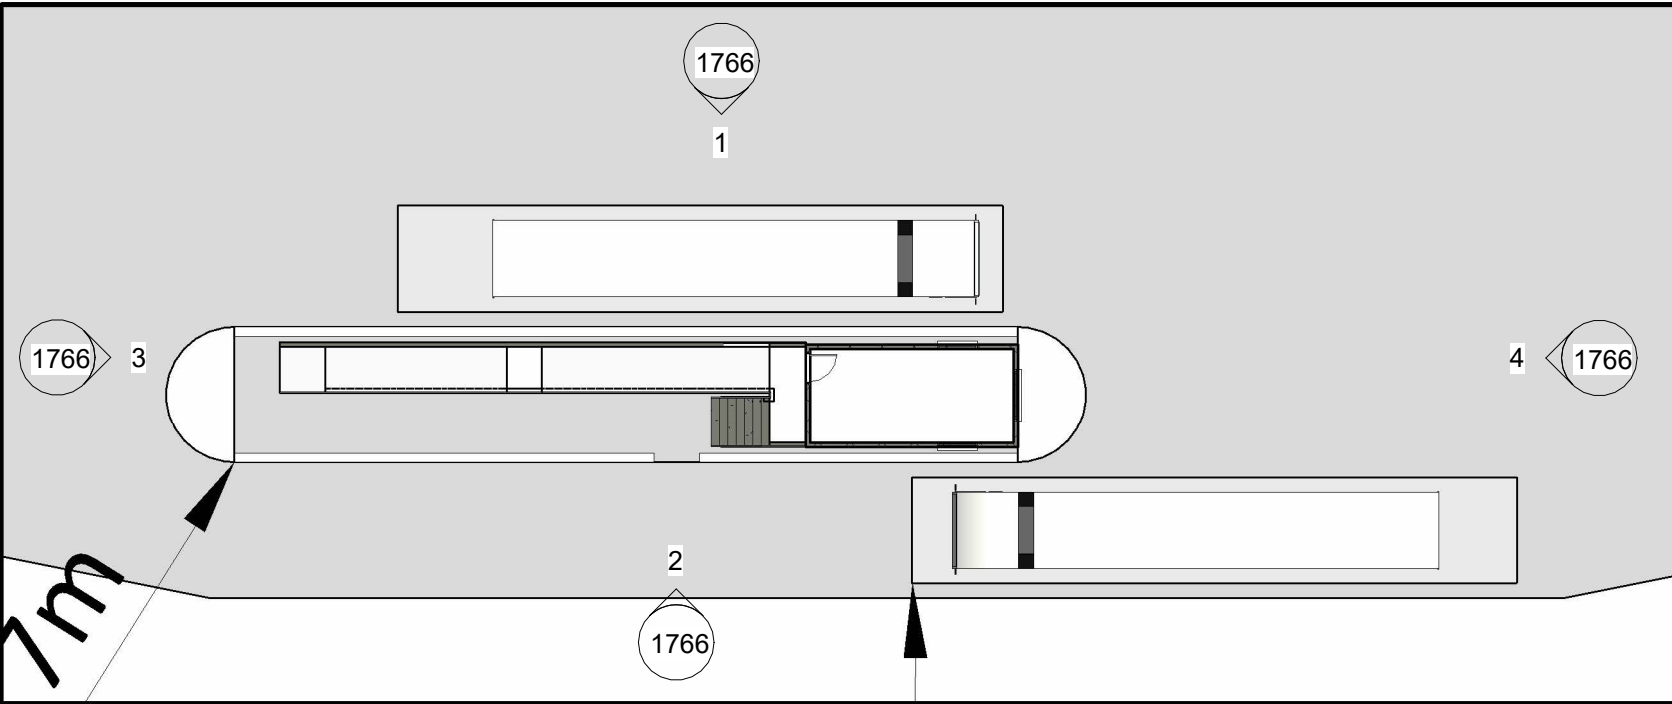


KEYPLAN
Scale 1 : 250


Notes:
Levels are relative to Malin Head Datum.

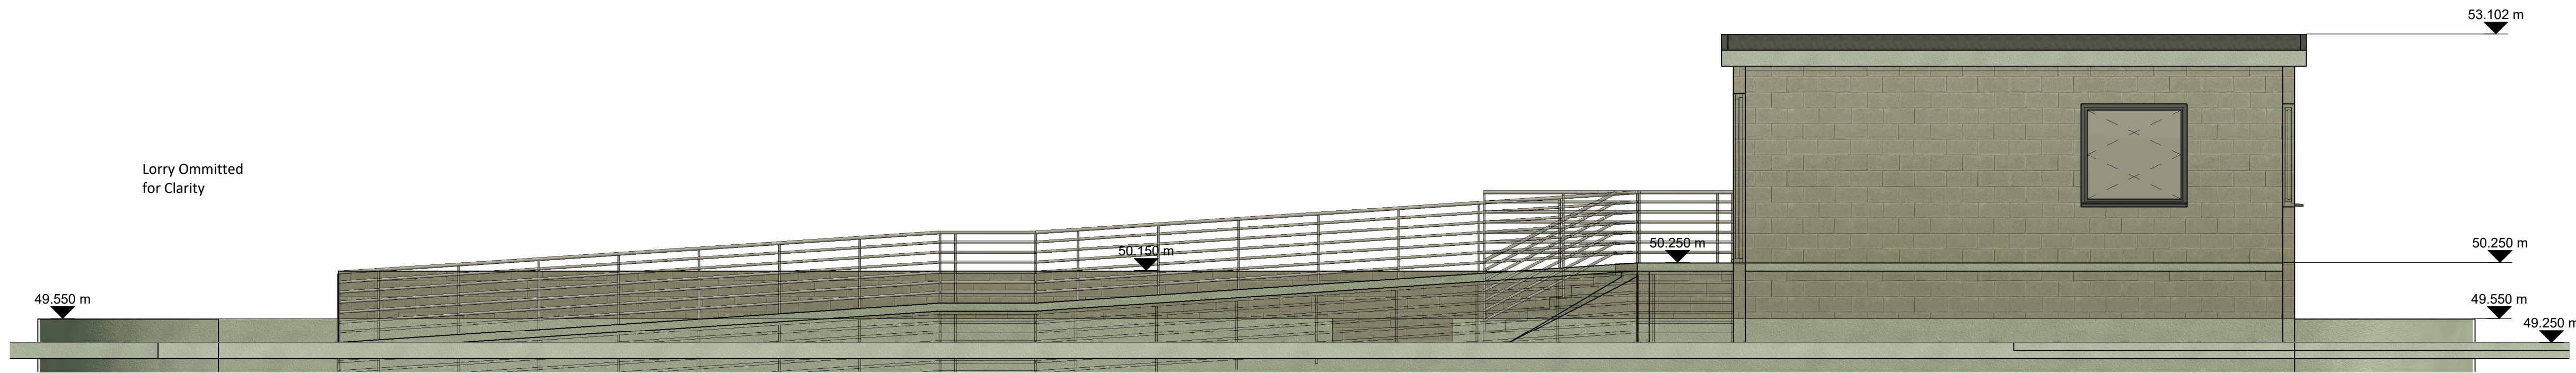

ELEVATION 2 - WEIGHBRIDGE CONCEPTUAL VIEW- LOOKING NORTH
Scale 1 : 50

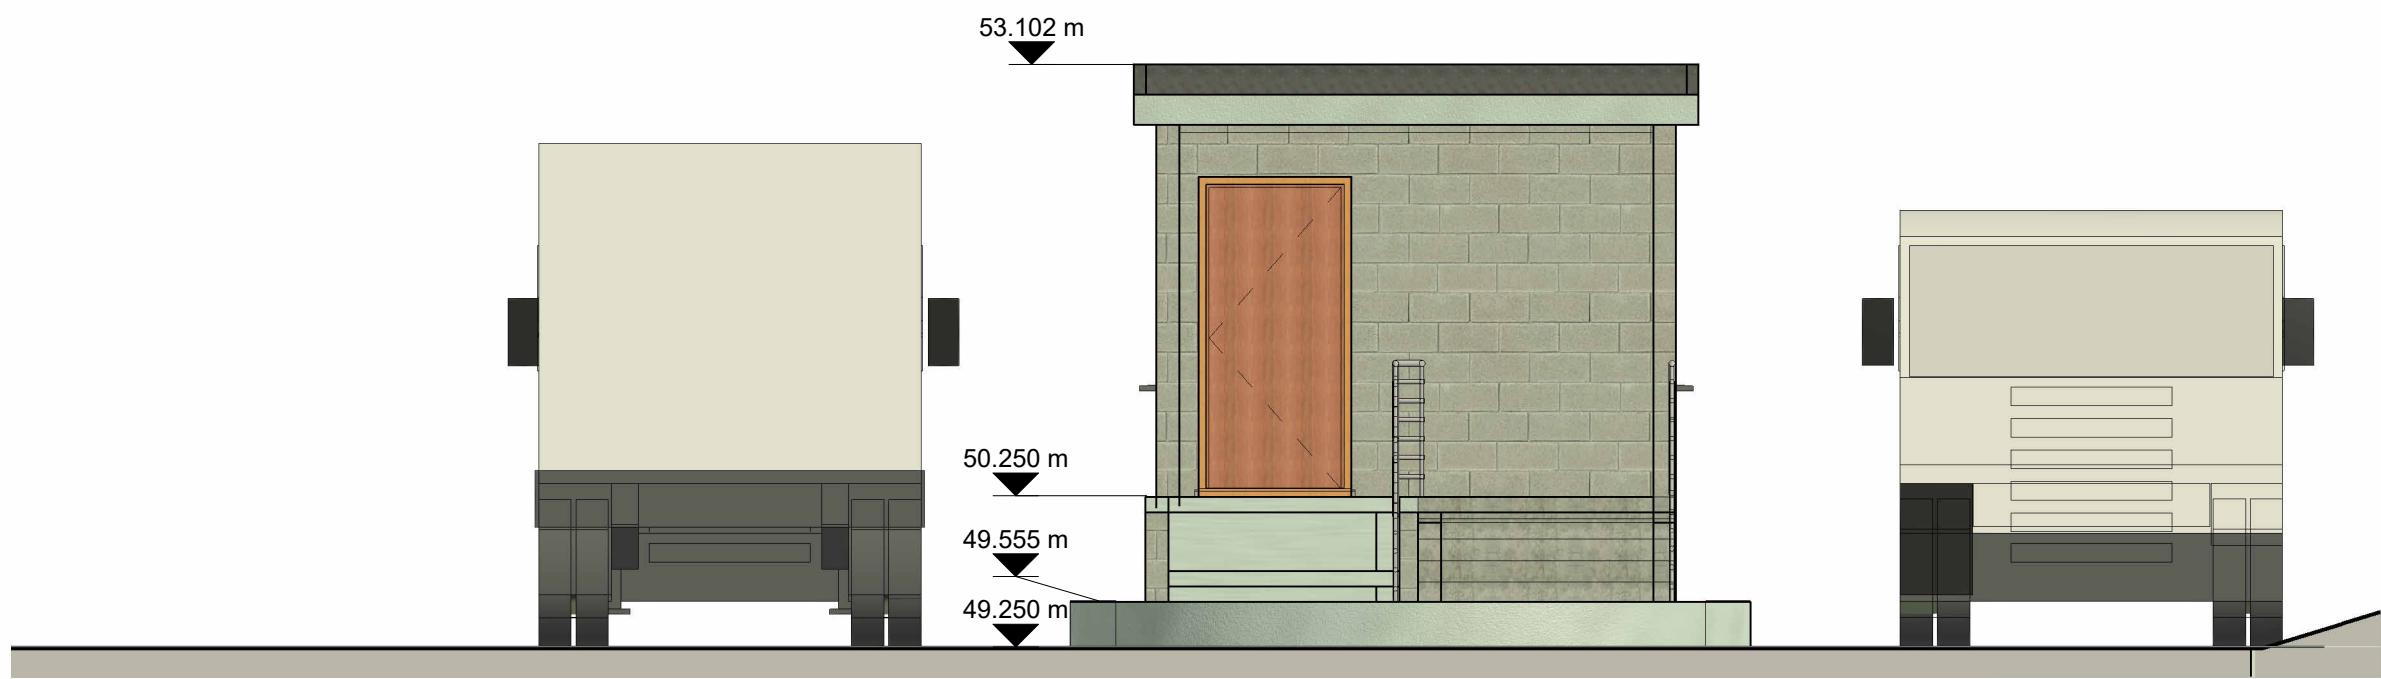

ELEVATION 3 - WEIGHBRIDGE - LOOKING EAST
Scale 1 : 50

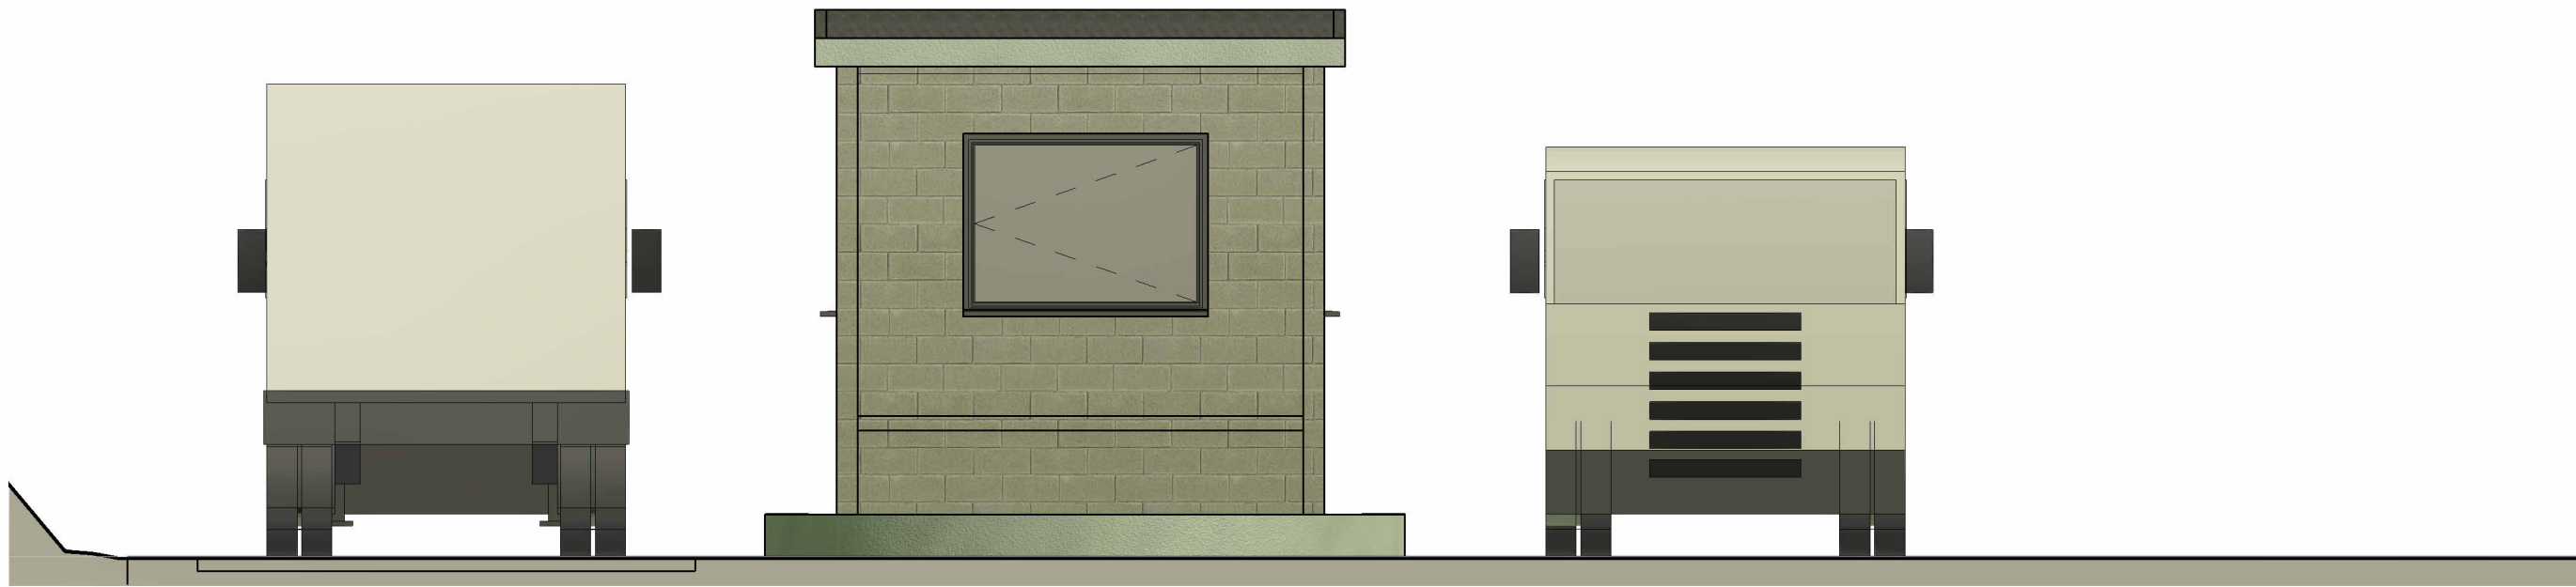

ELEVATION 4 - WEIGHBRIDGE - LOOKING WEST
Scale 1 : 50

Rev.	Description	App By	Date
P01	ISSUE FOR PLANNING	JON	18.06.26

PROJECT		CLIENT					
POWERSTOWN BIOENERGY							
SHEET		Date	TBC	Project Number	P24188	Scale (at A1)	As indicated
WEIGHBRIDGE BUILDING - ELEVATIONS		Drawn by	NW	Drawing Number			Rev
		Checked by	JON	P24188-FT-XX-XX-DR-CE-1766			P01