
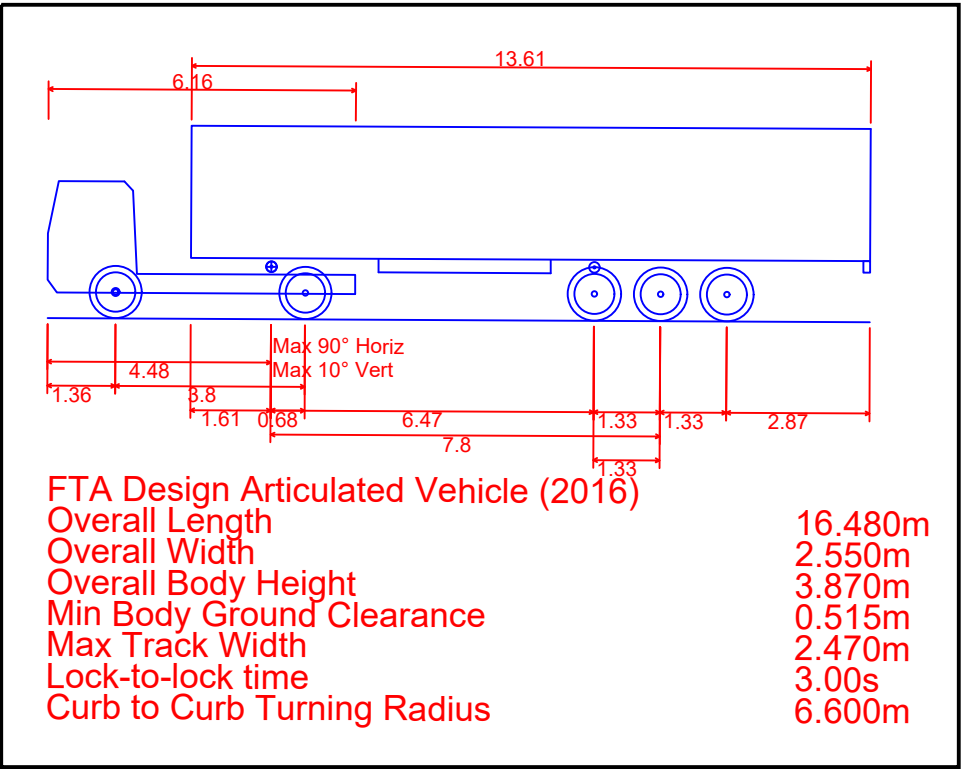
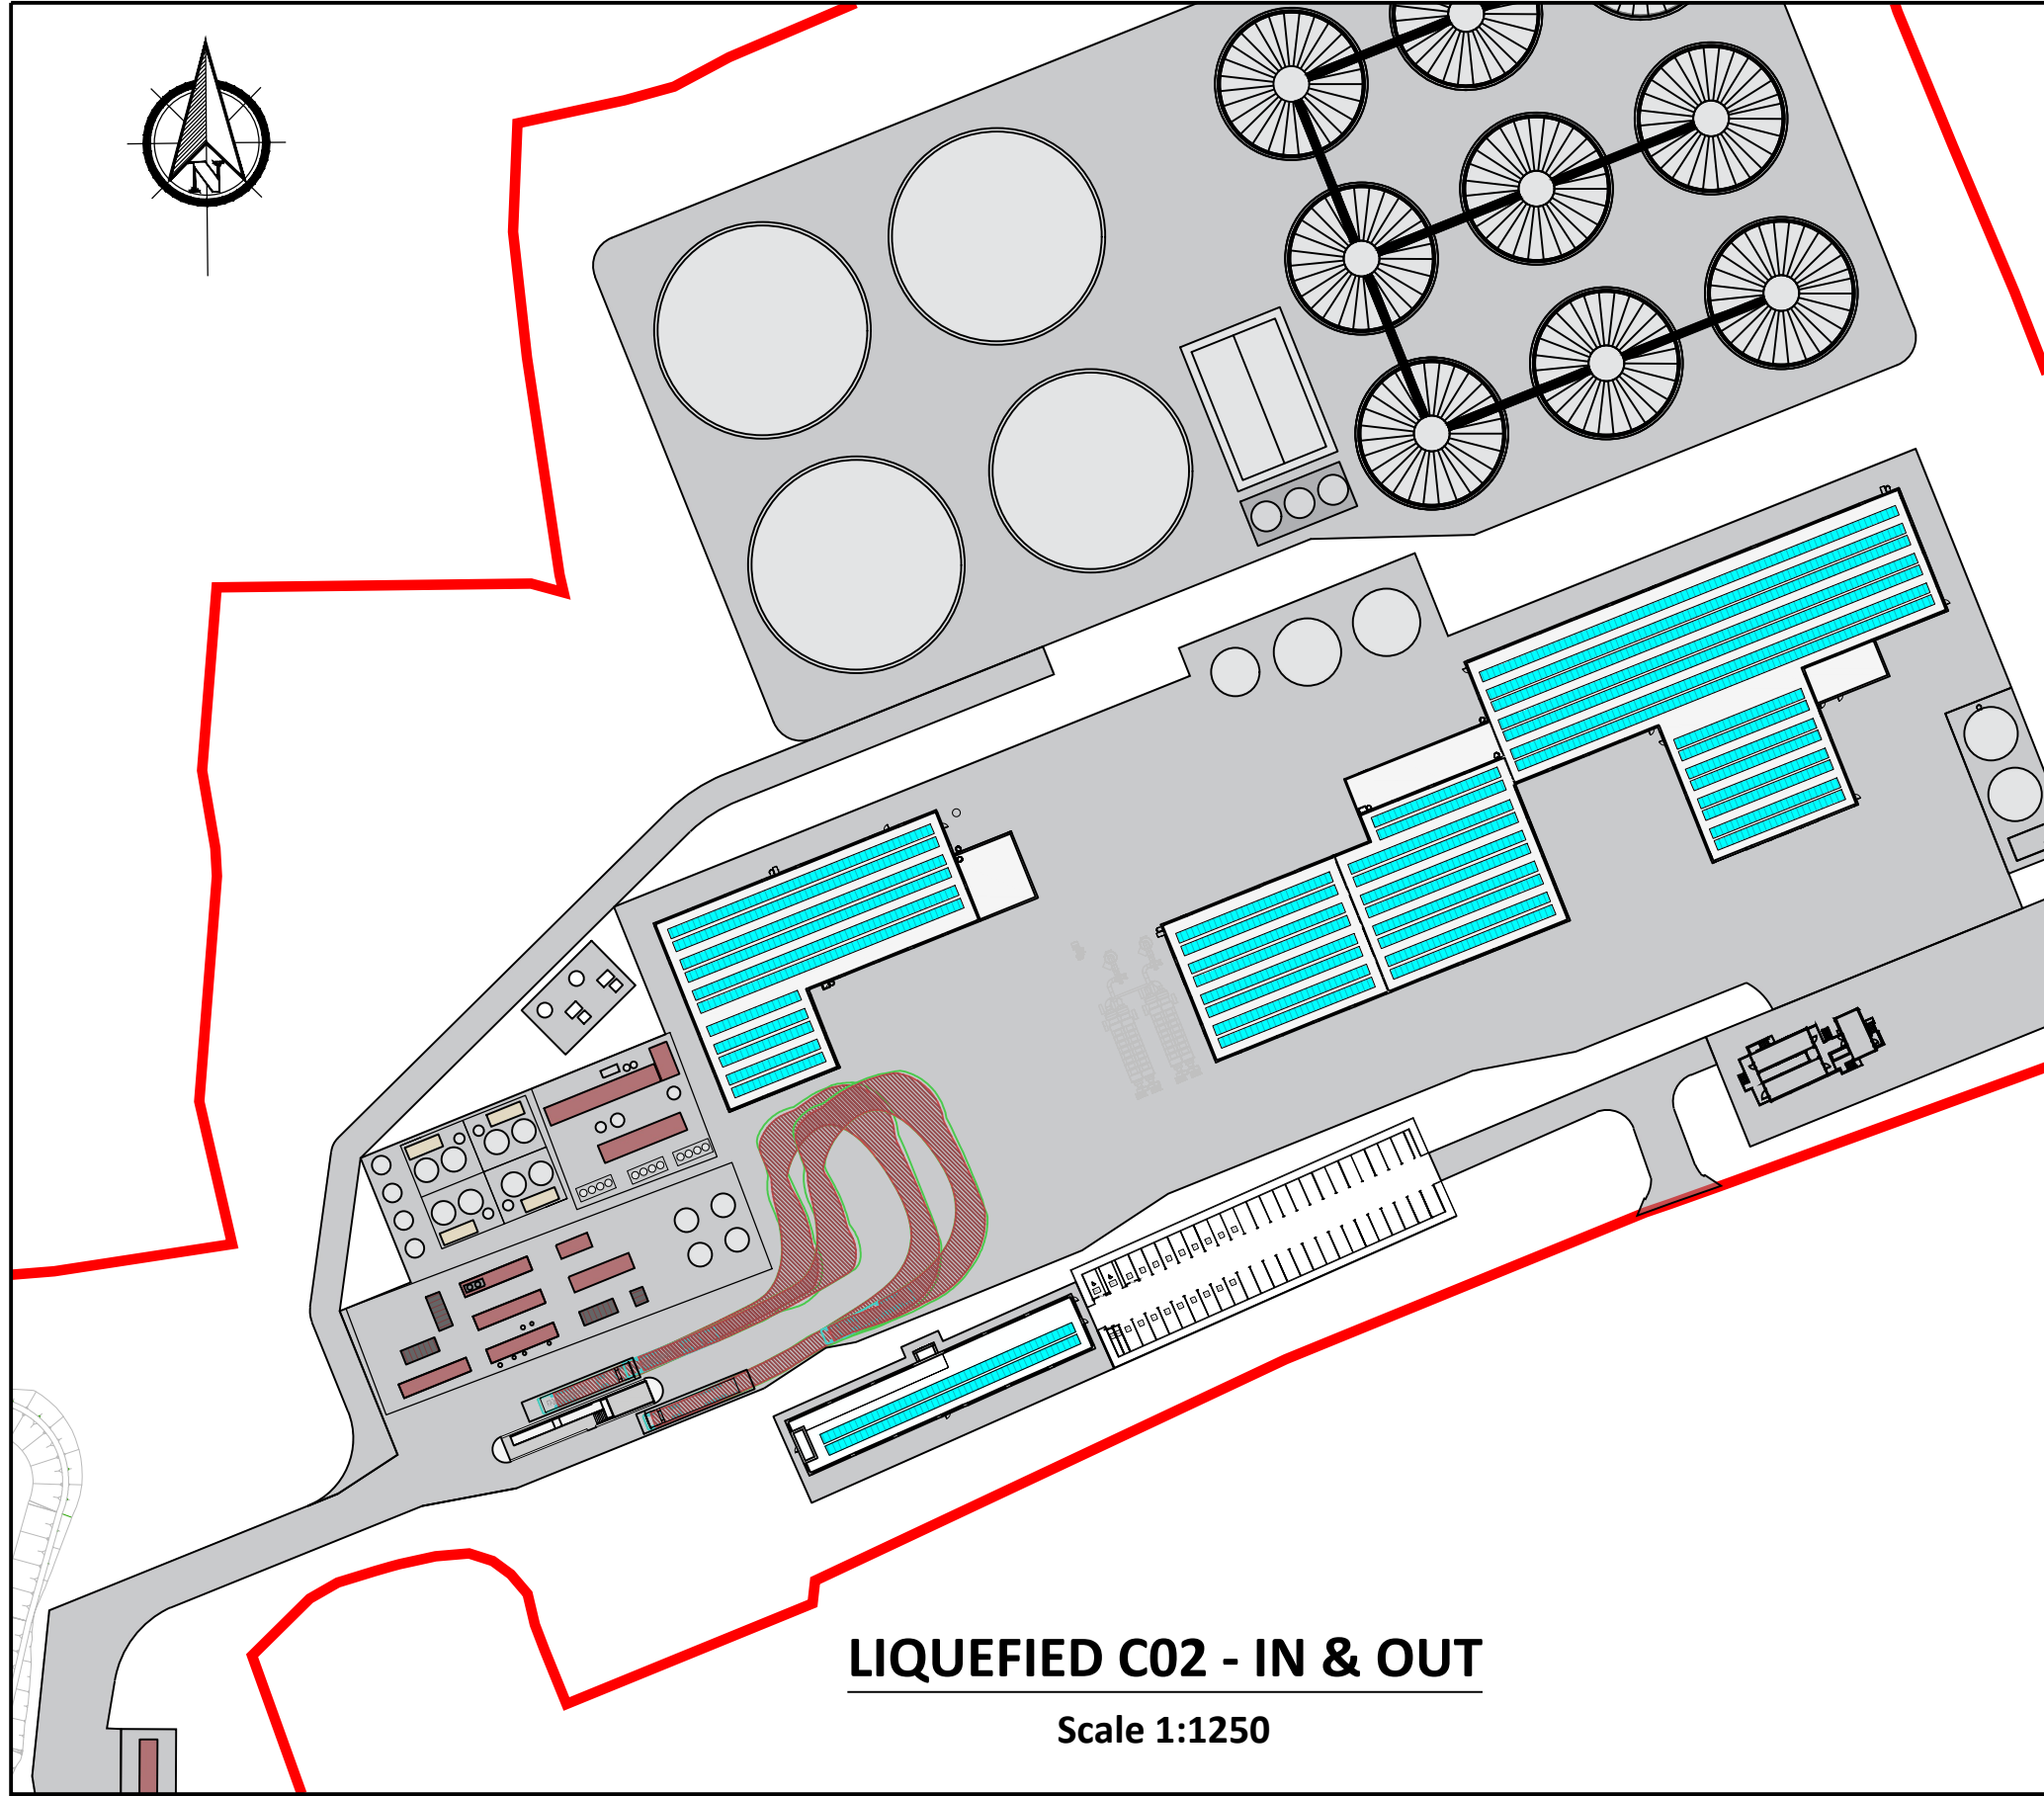
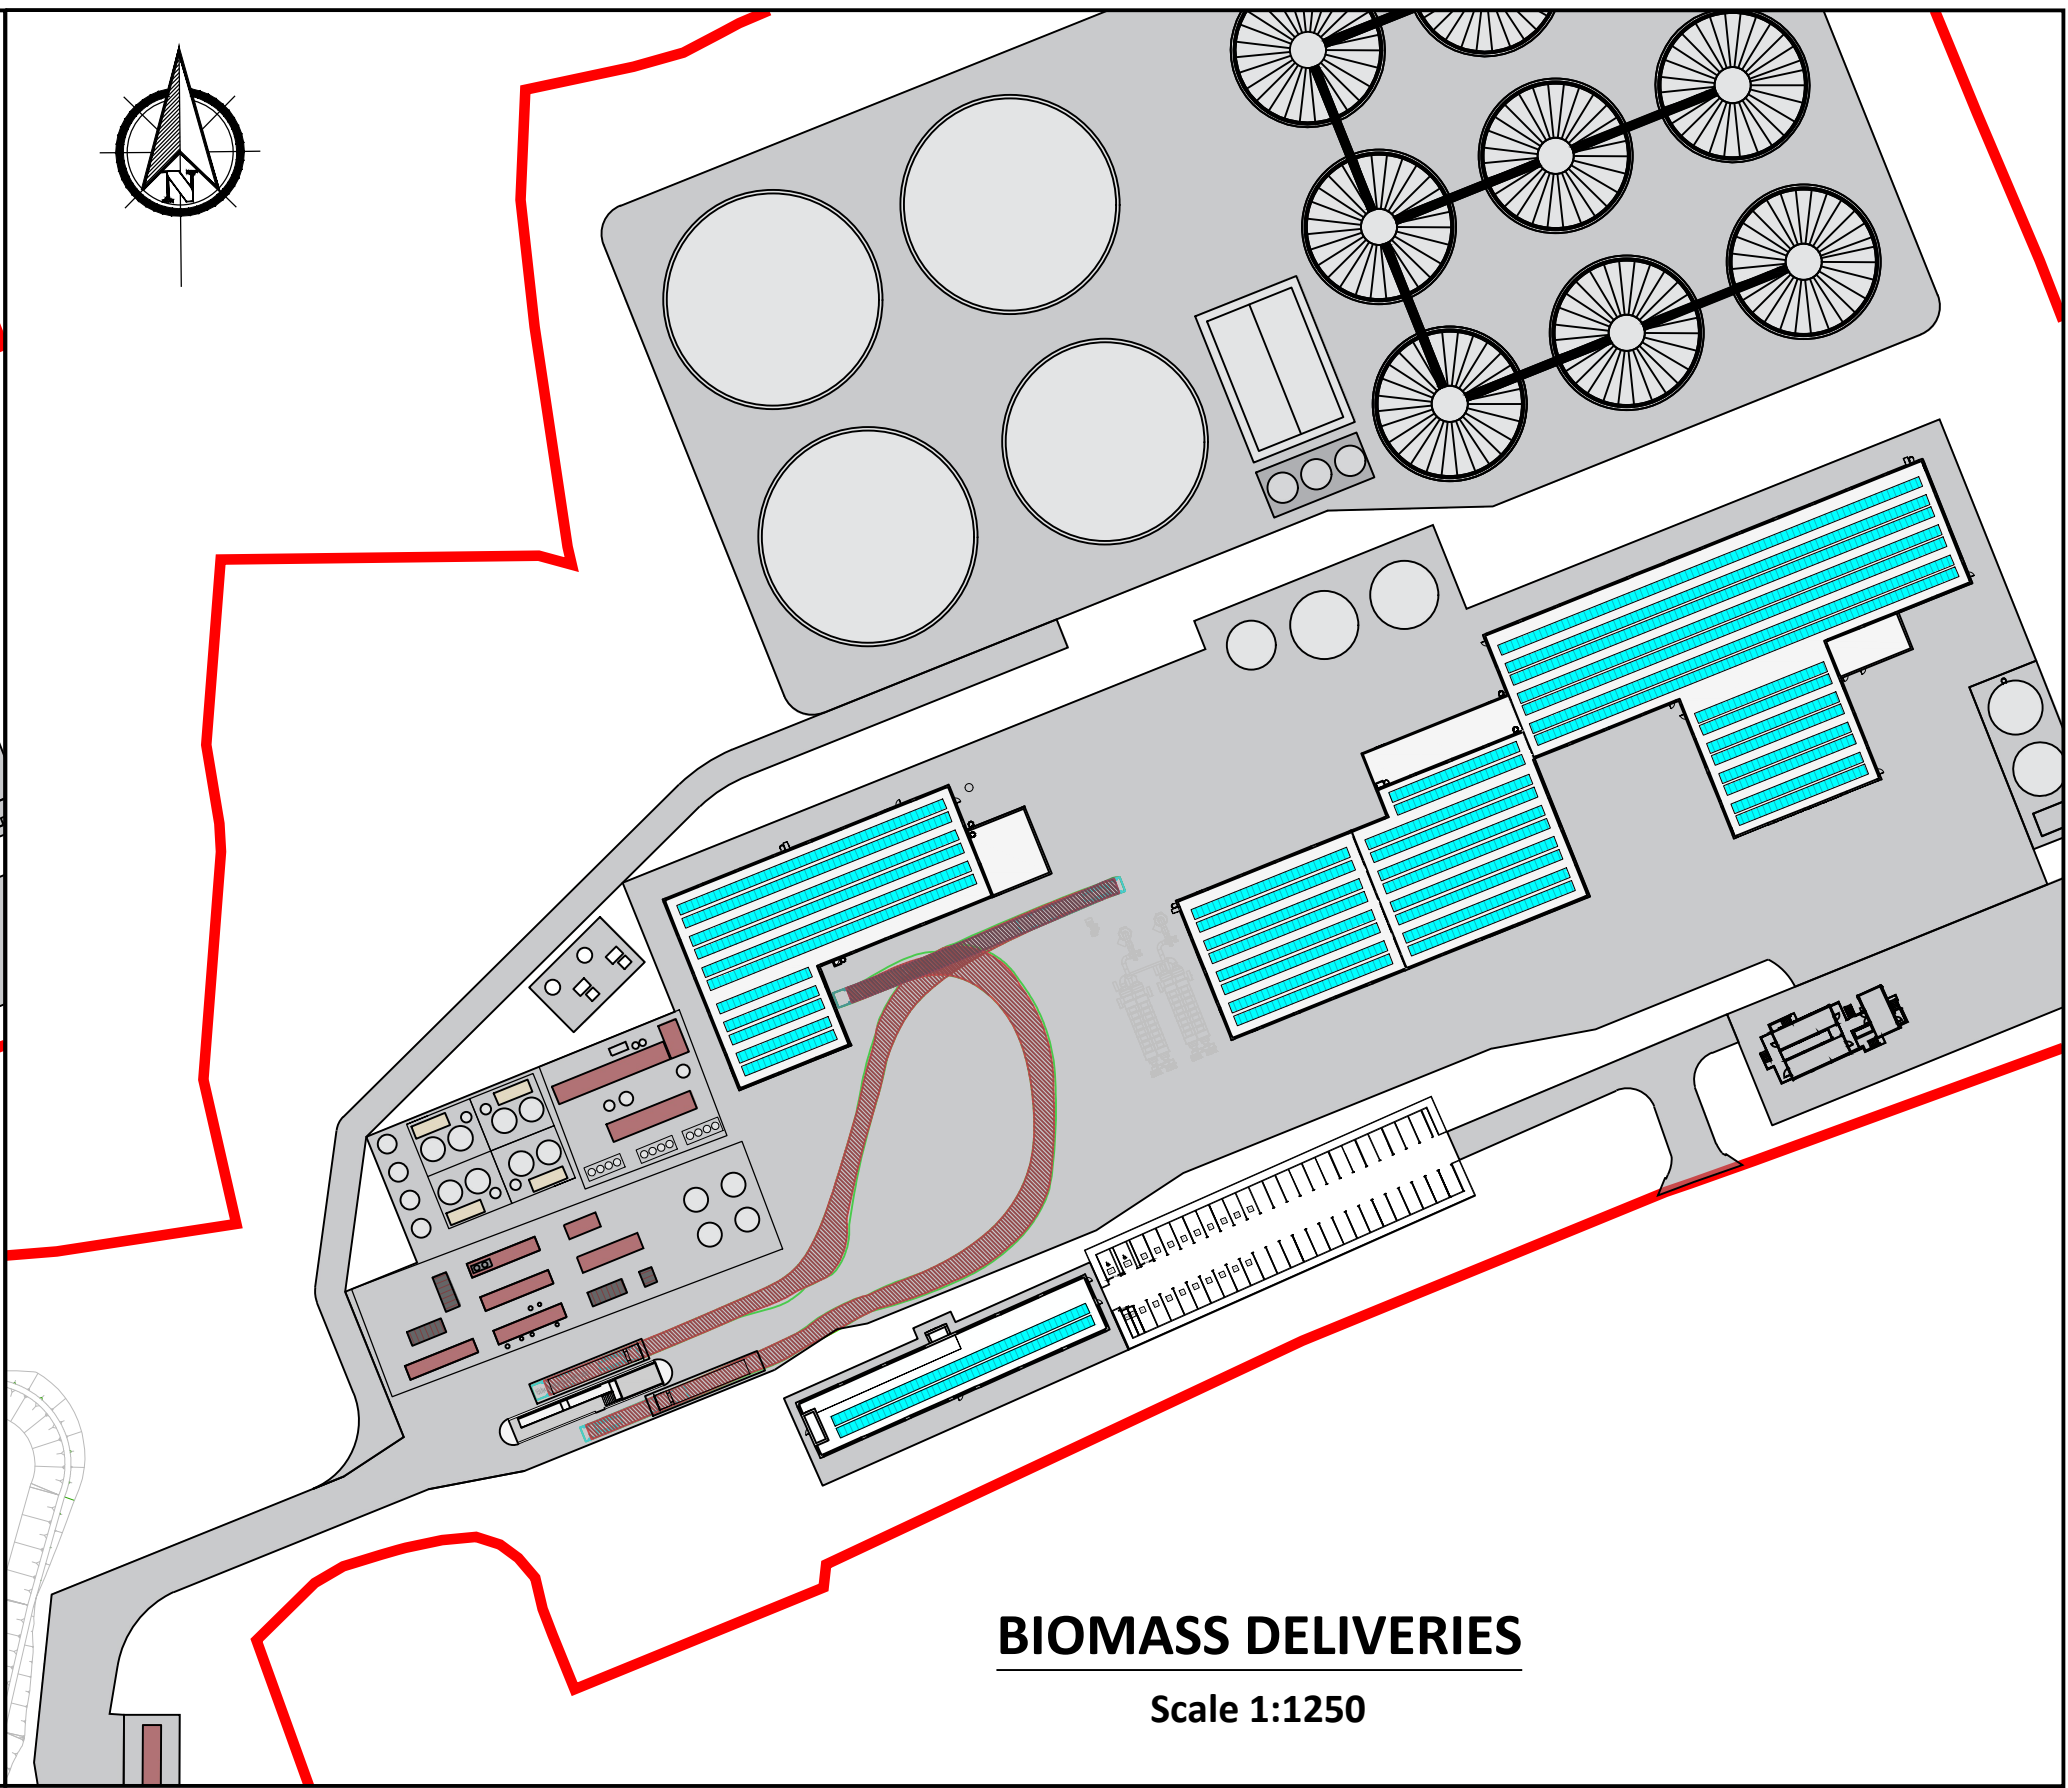
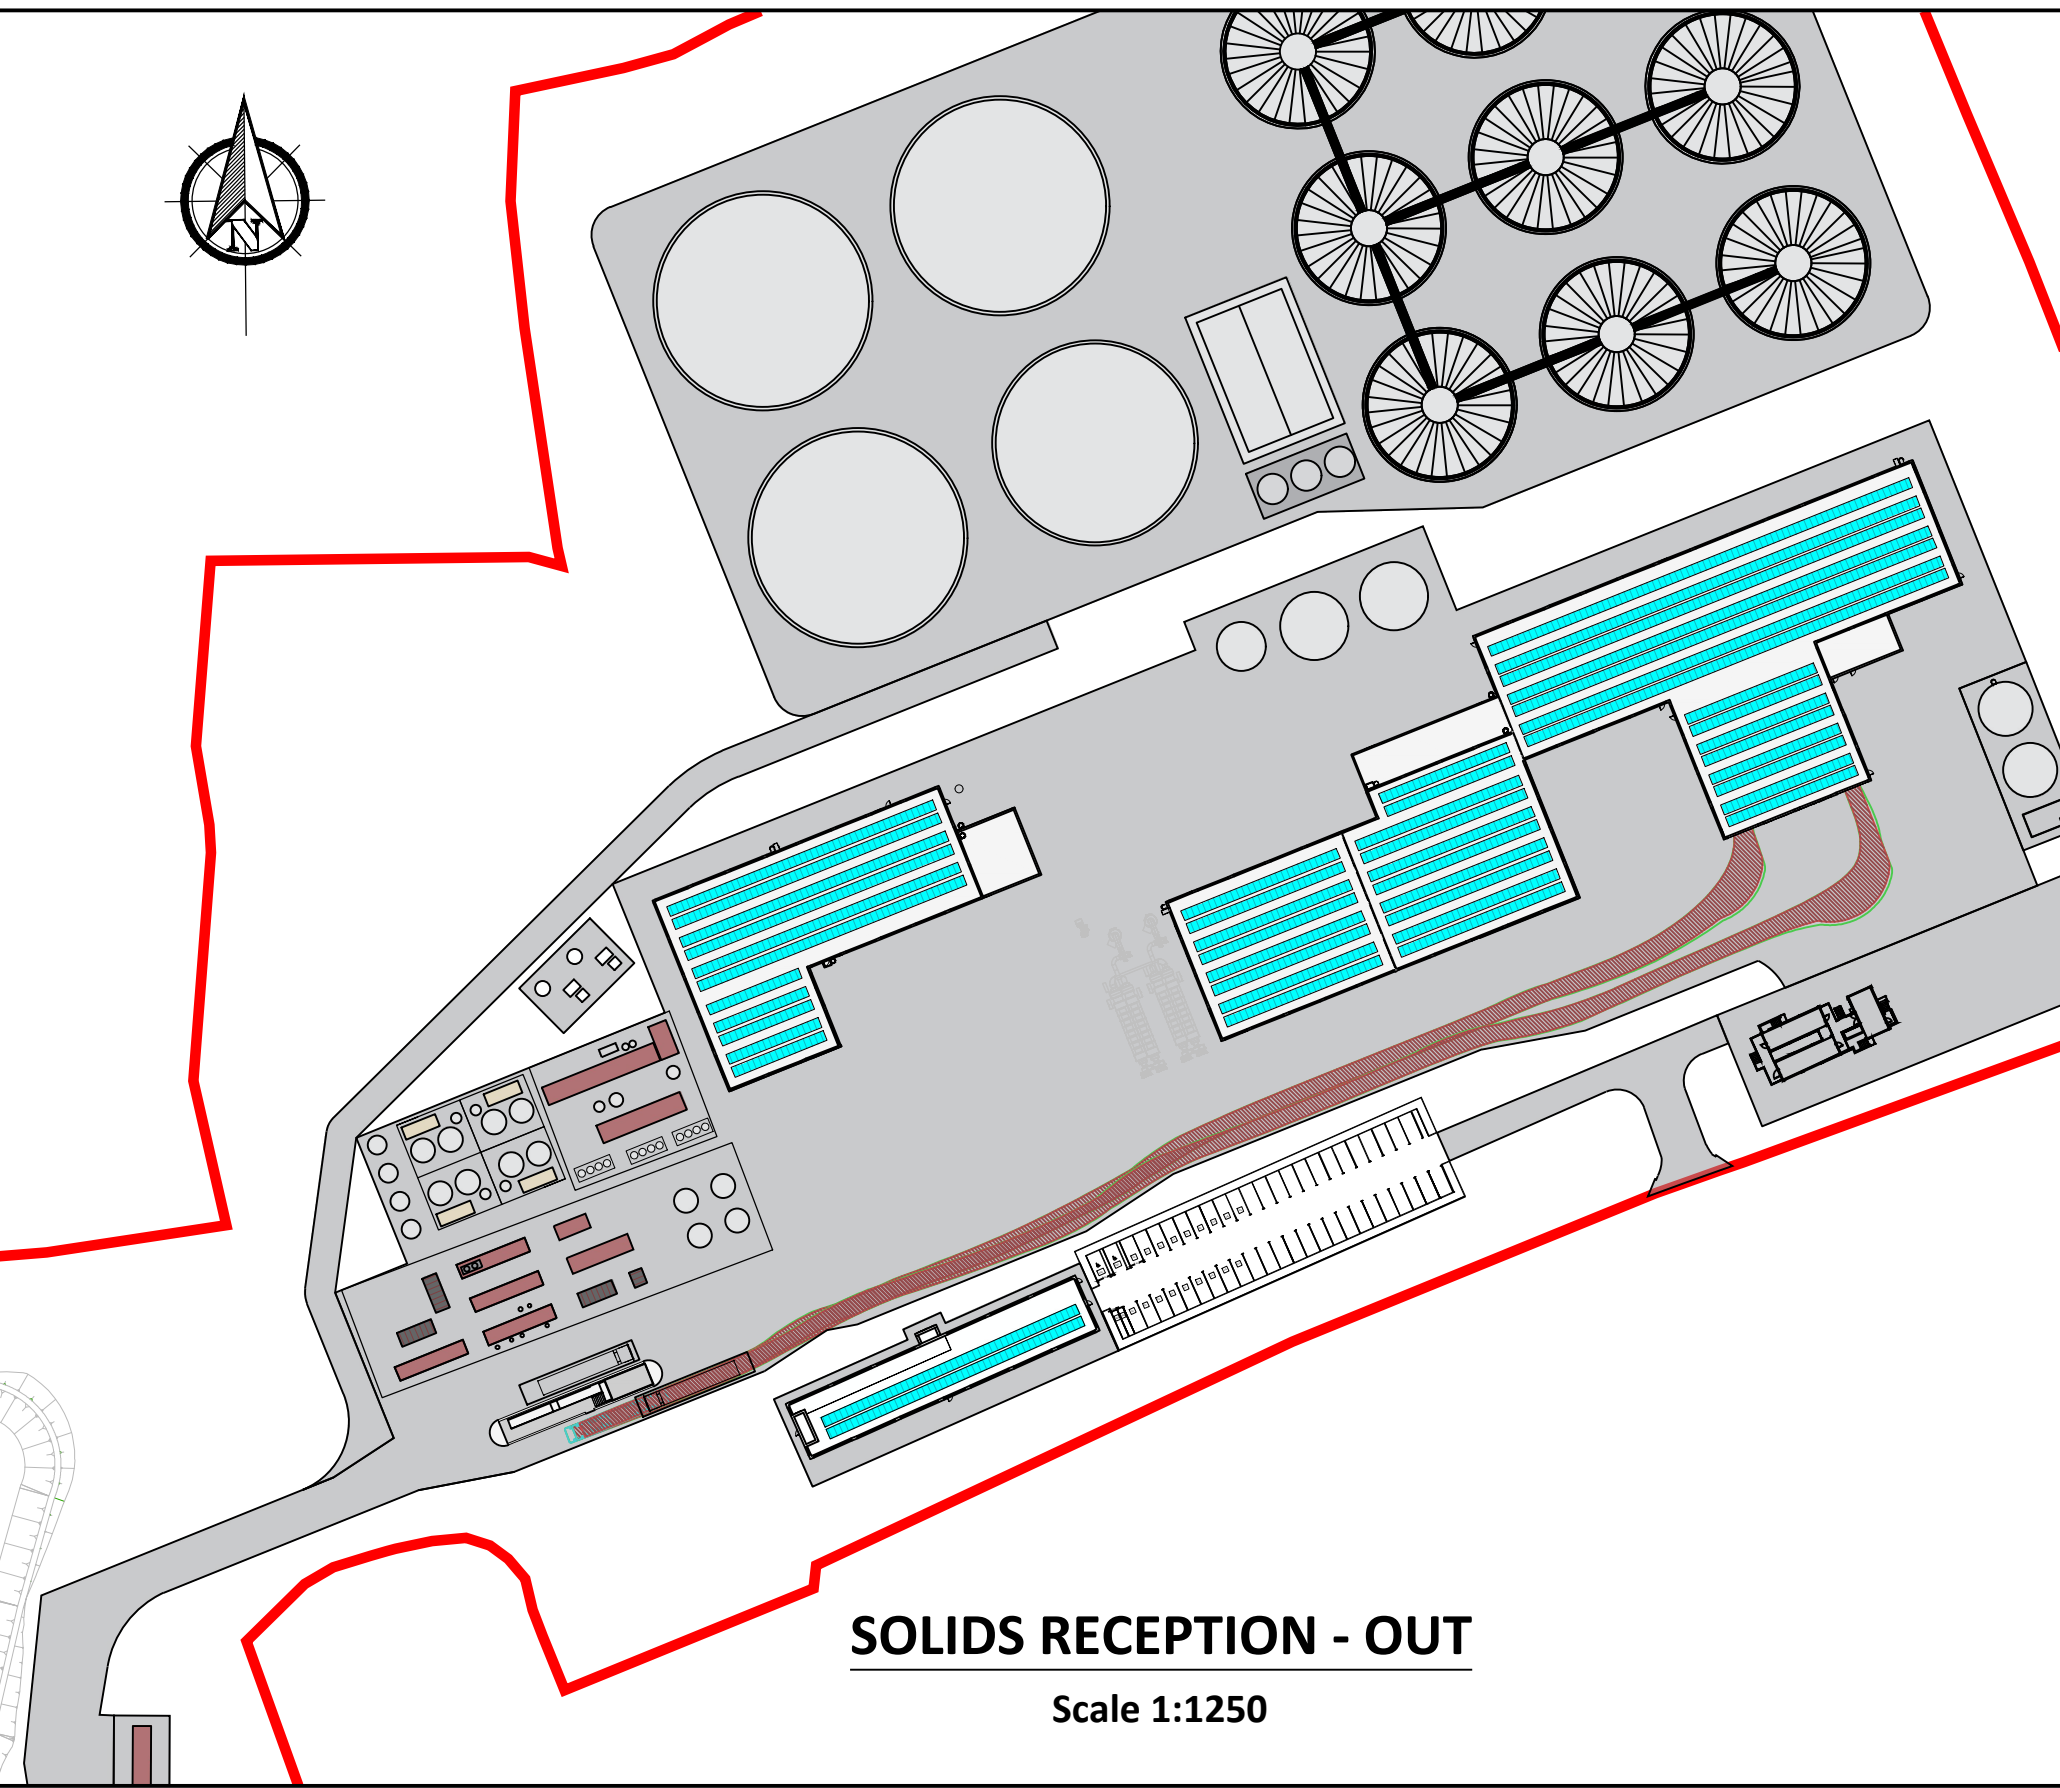


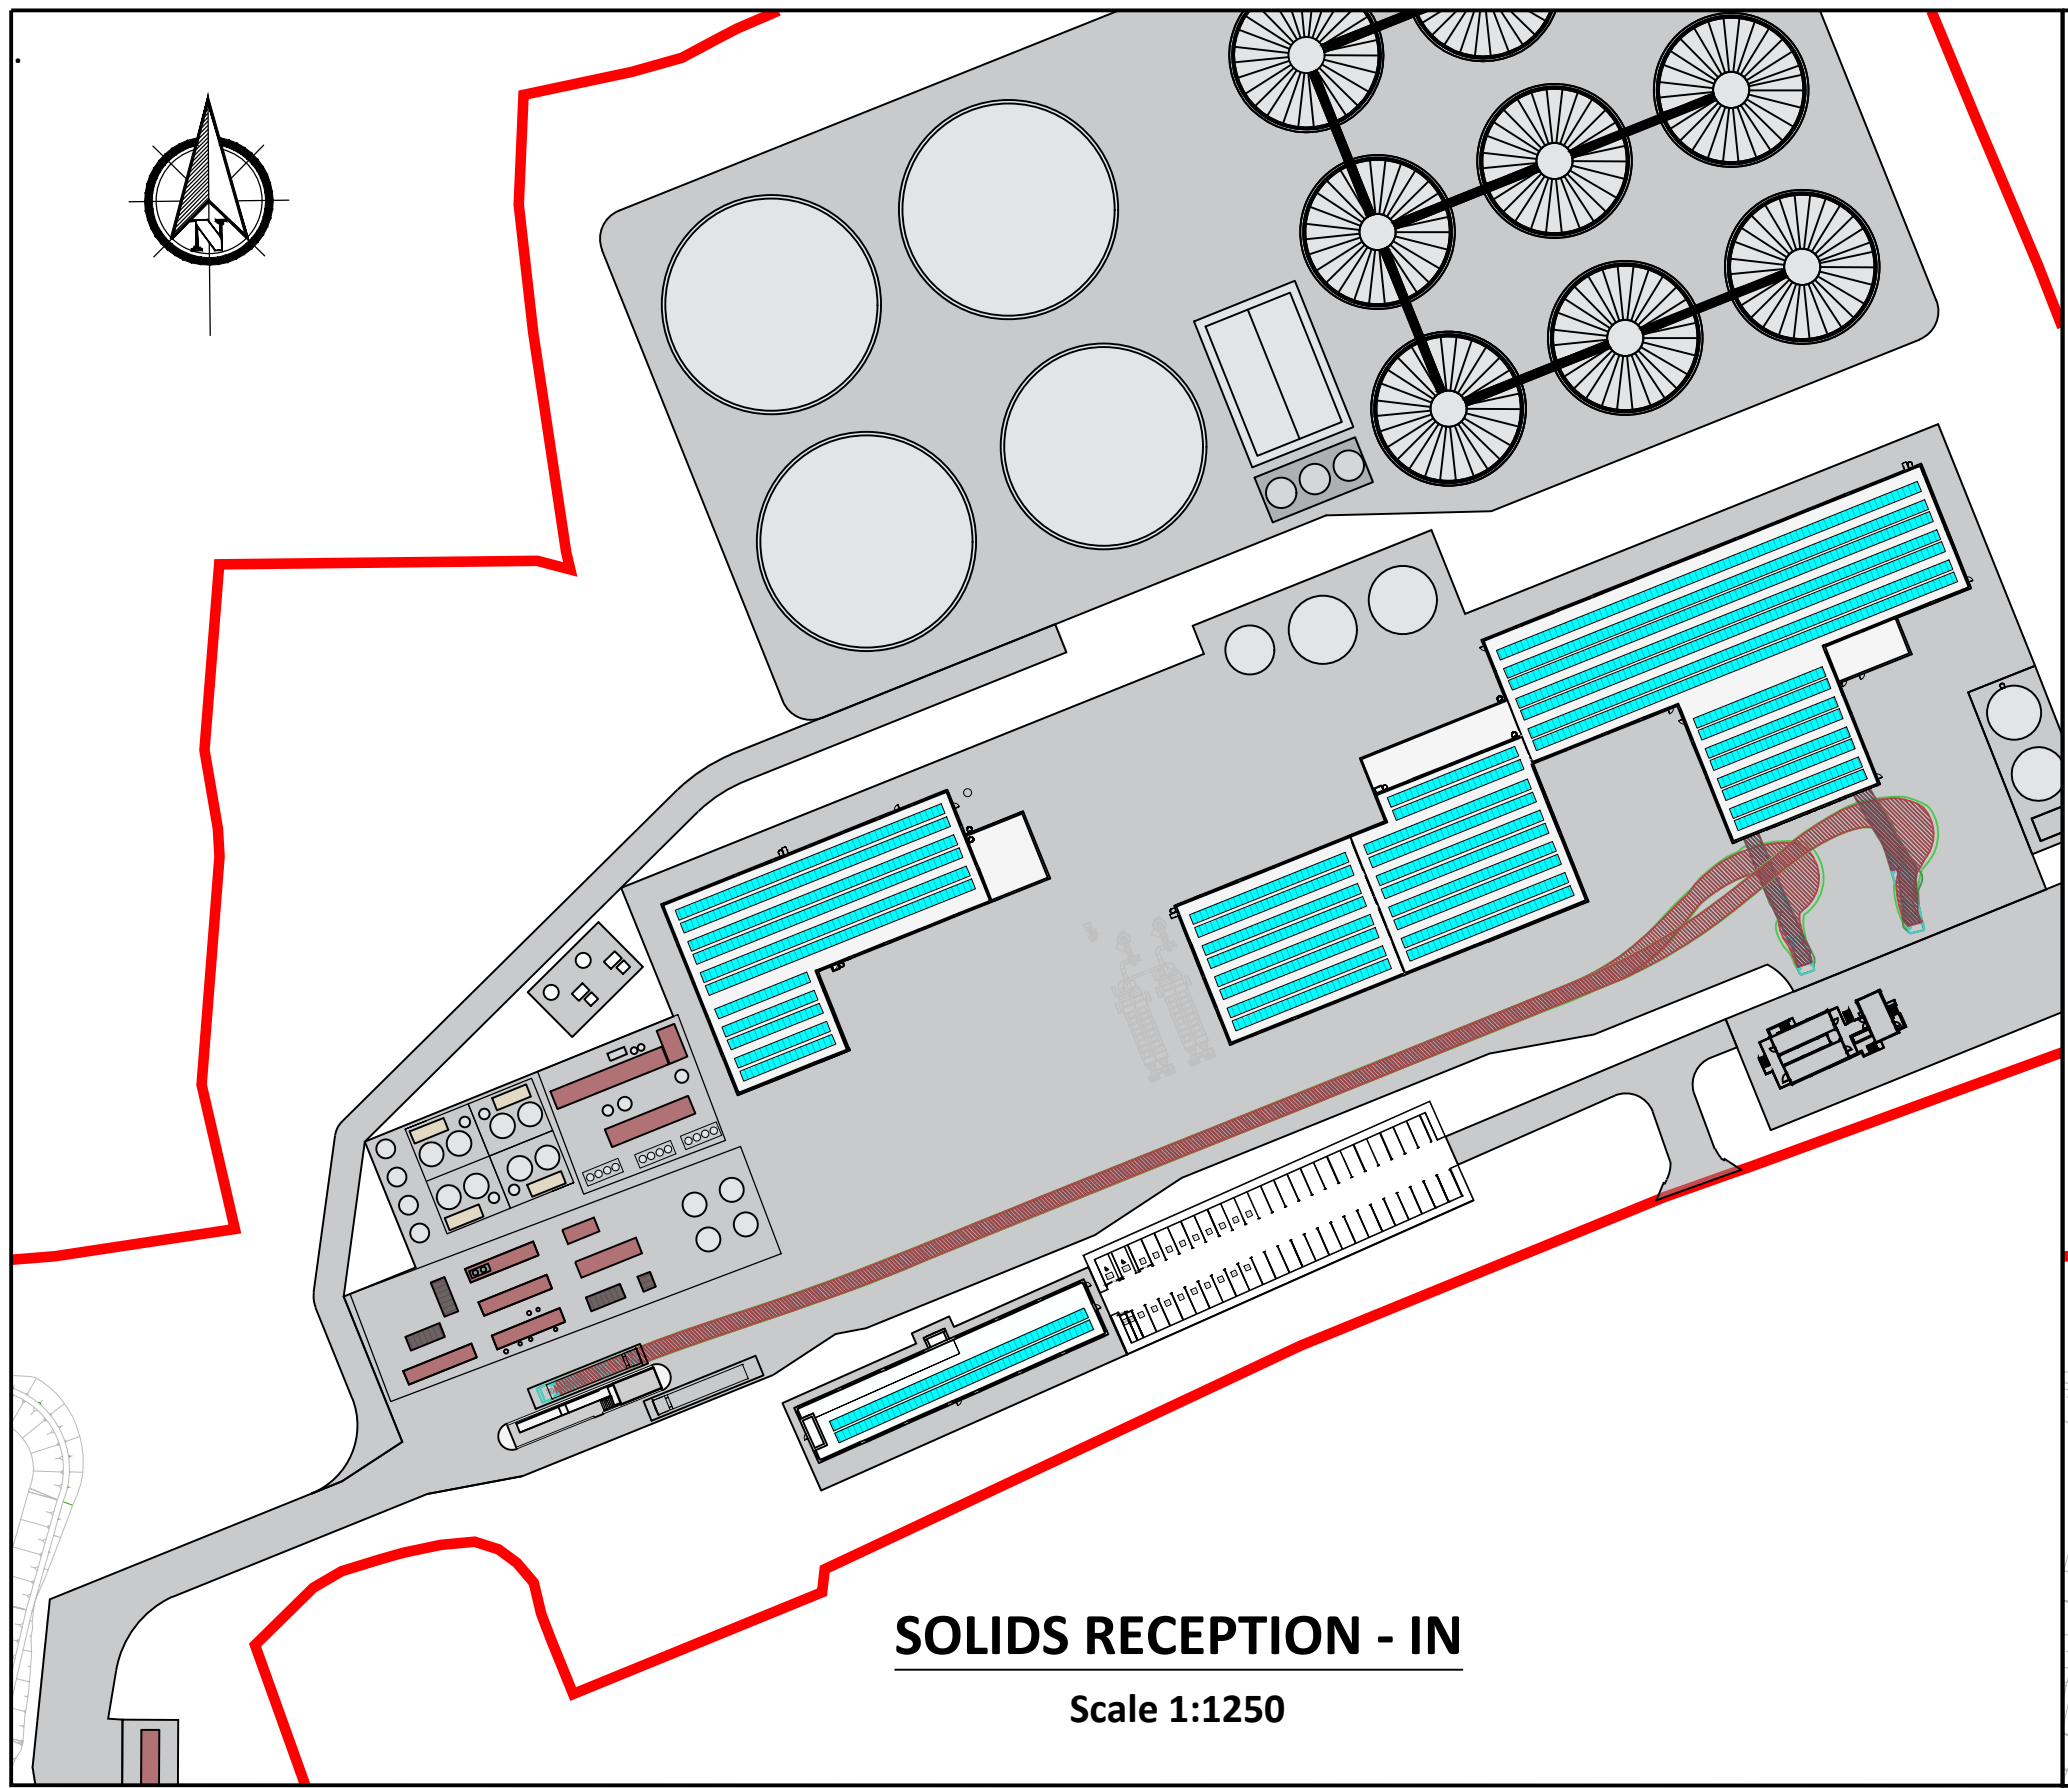

Vehicle used for Layouts

If Applicable : Tailte Éireann Licence No. CYAL50368274 © Ordnance Survey Ireland and Government of Ireland

Rev.	Description	App By	Date
P01	ISSUE FOR PLANNING	JON	08.06.26

PROJECT		CLIENT					
POWERSTOWN BIOENERGY							
SHEET		Date	08.06.26	Project number	P24-188	Scale (@ A1)	As Shown
AUTOTRACK LAYOUTS - SHEET 1 OF 2		Drawn by	POR	Drawing Number			Rev
		Checked by	JON	P24188-FT-XX-XX-DR-CE-1800			P01