
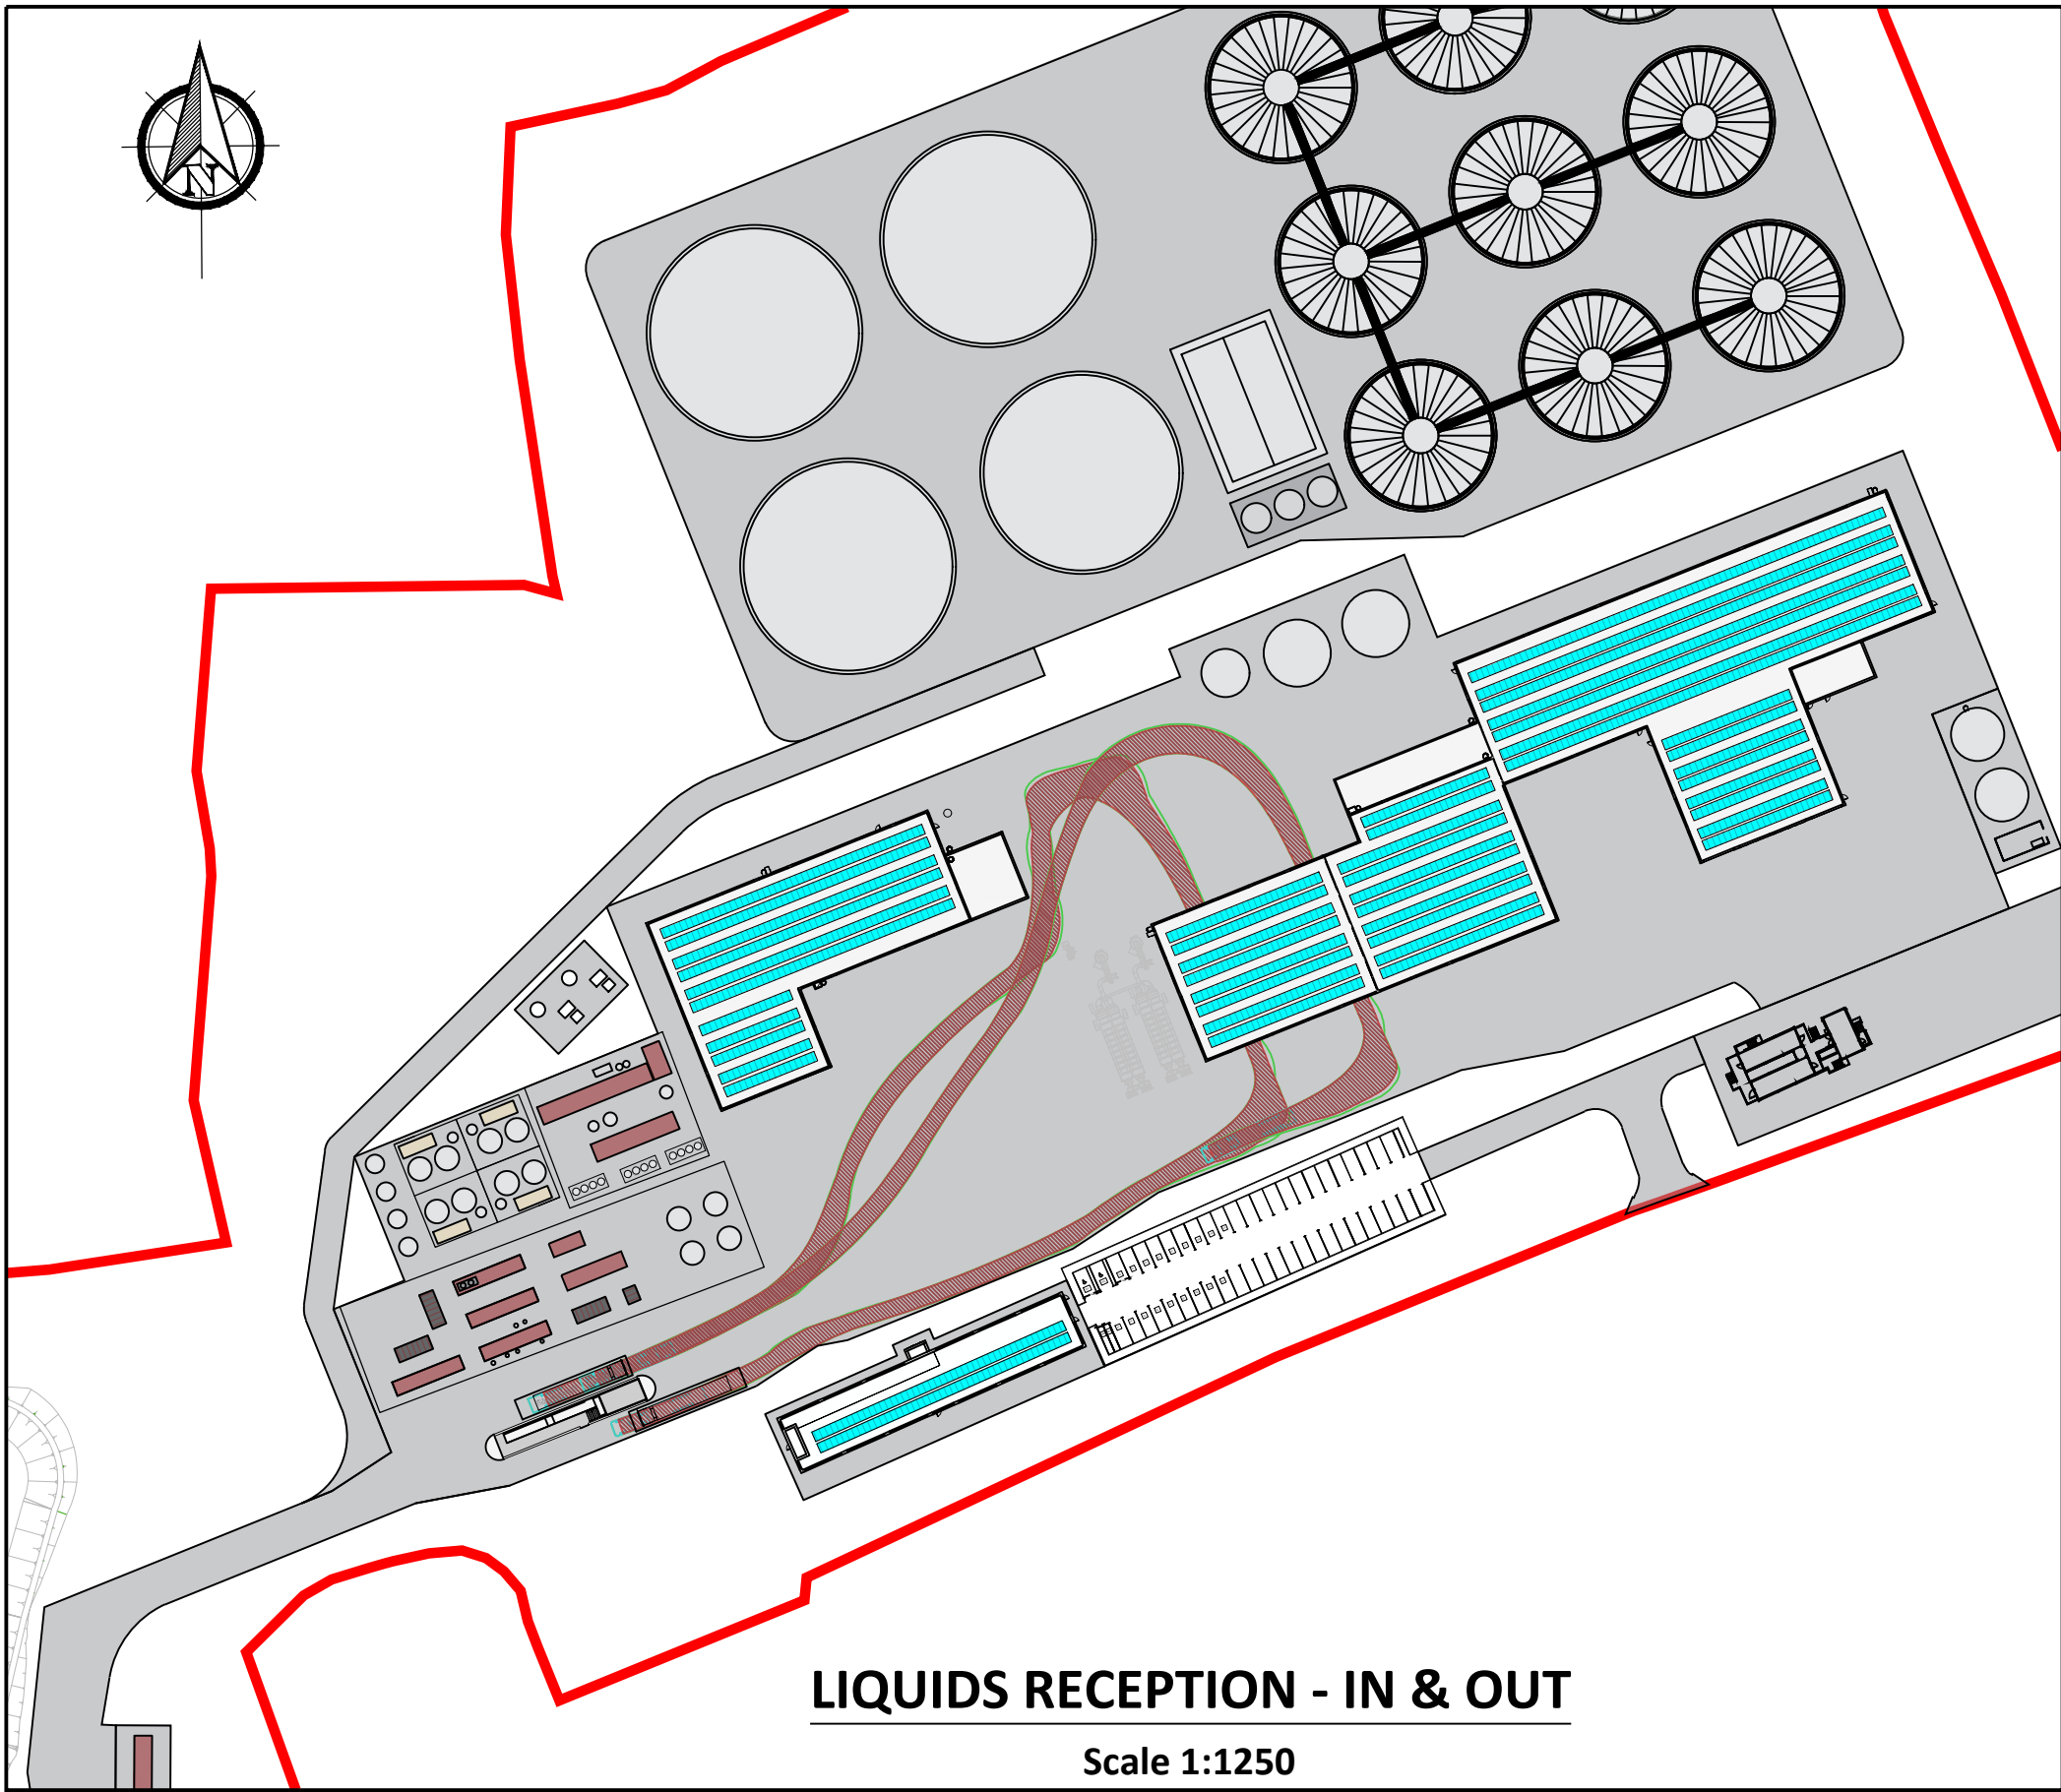


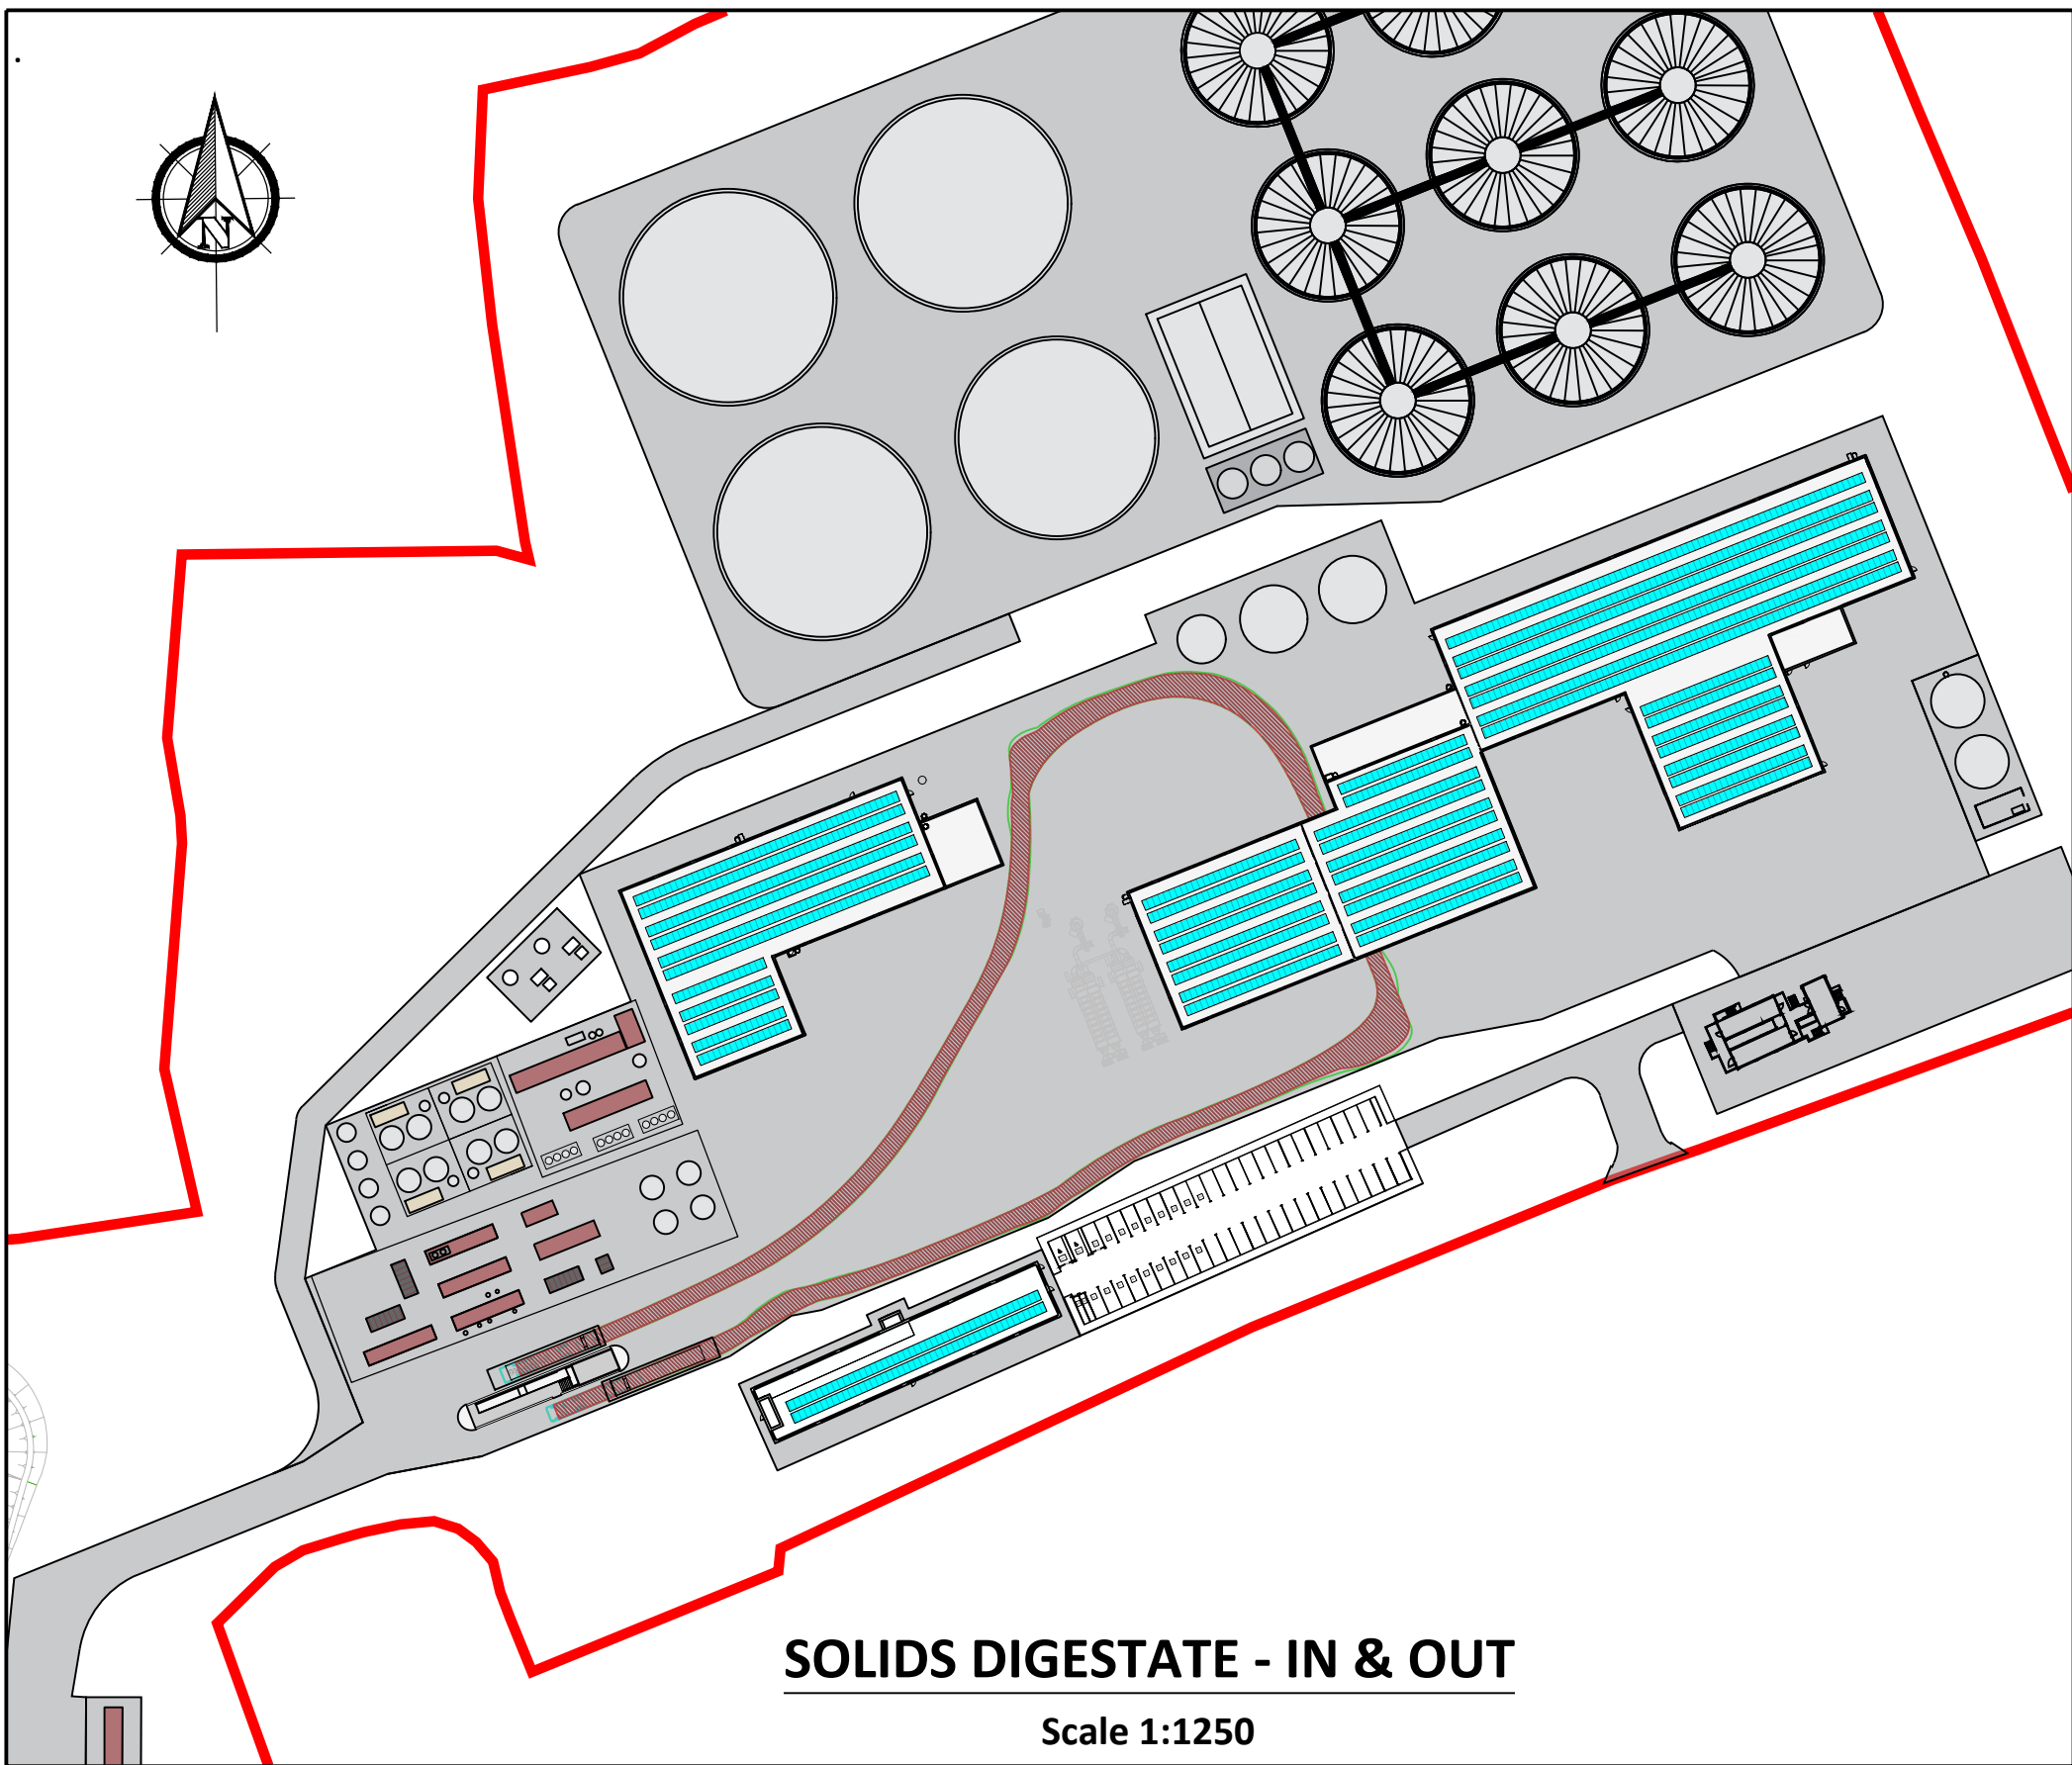


If Applicable : Tailte Éireann Licence No. CYAL50368274 © Ordnance Survey Ireland and Government of Ireland


Rev.	Description	App By	Date
P01	ISSUE FOR PLANNING	JON	08.06.26

PROJECT		CLIENT					
POWERSTOWN BIOENERGY							
SHEET	AUTOTRACK LAYOUTS - SHEET 2 OF 2	Date	08.06.26	Project number	P24-188	Scale (@ A1)	
				Drawn by	POR	Drawing Number	
				Checked by	JON	P24188-FT-XX-XX-DR-CE-1801	Rev

O:\ACAD\2024\P24-188\P24188-FT-XX-XX-DR-CE-1801

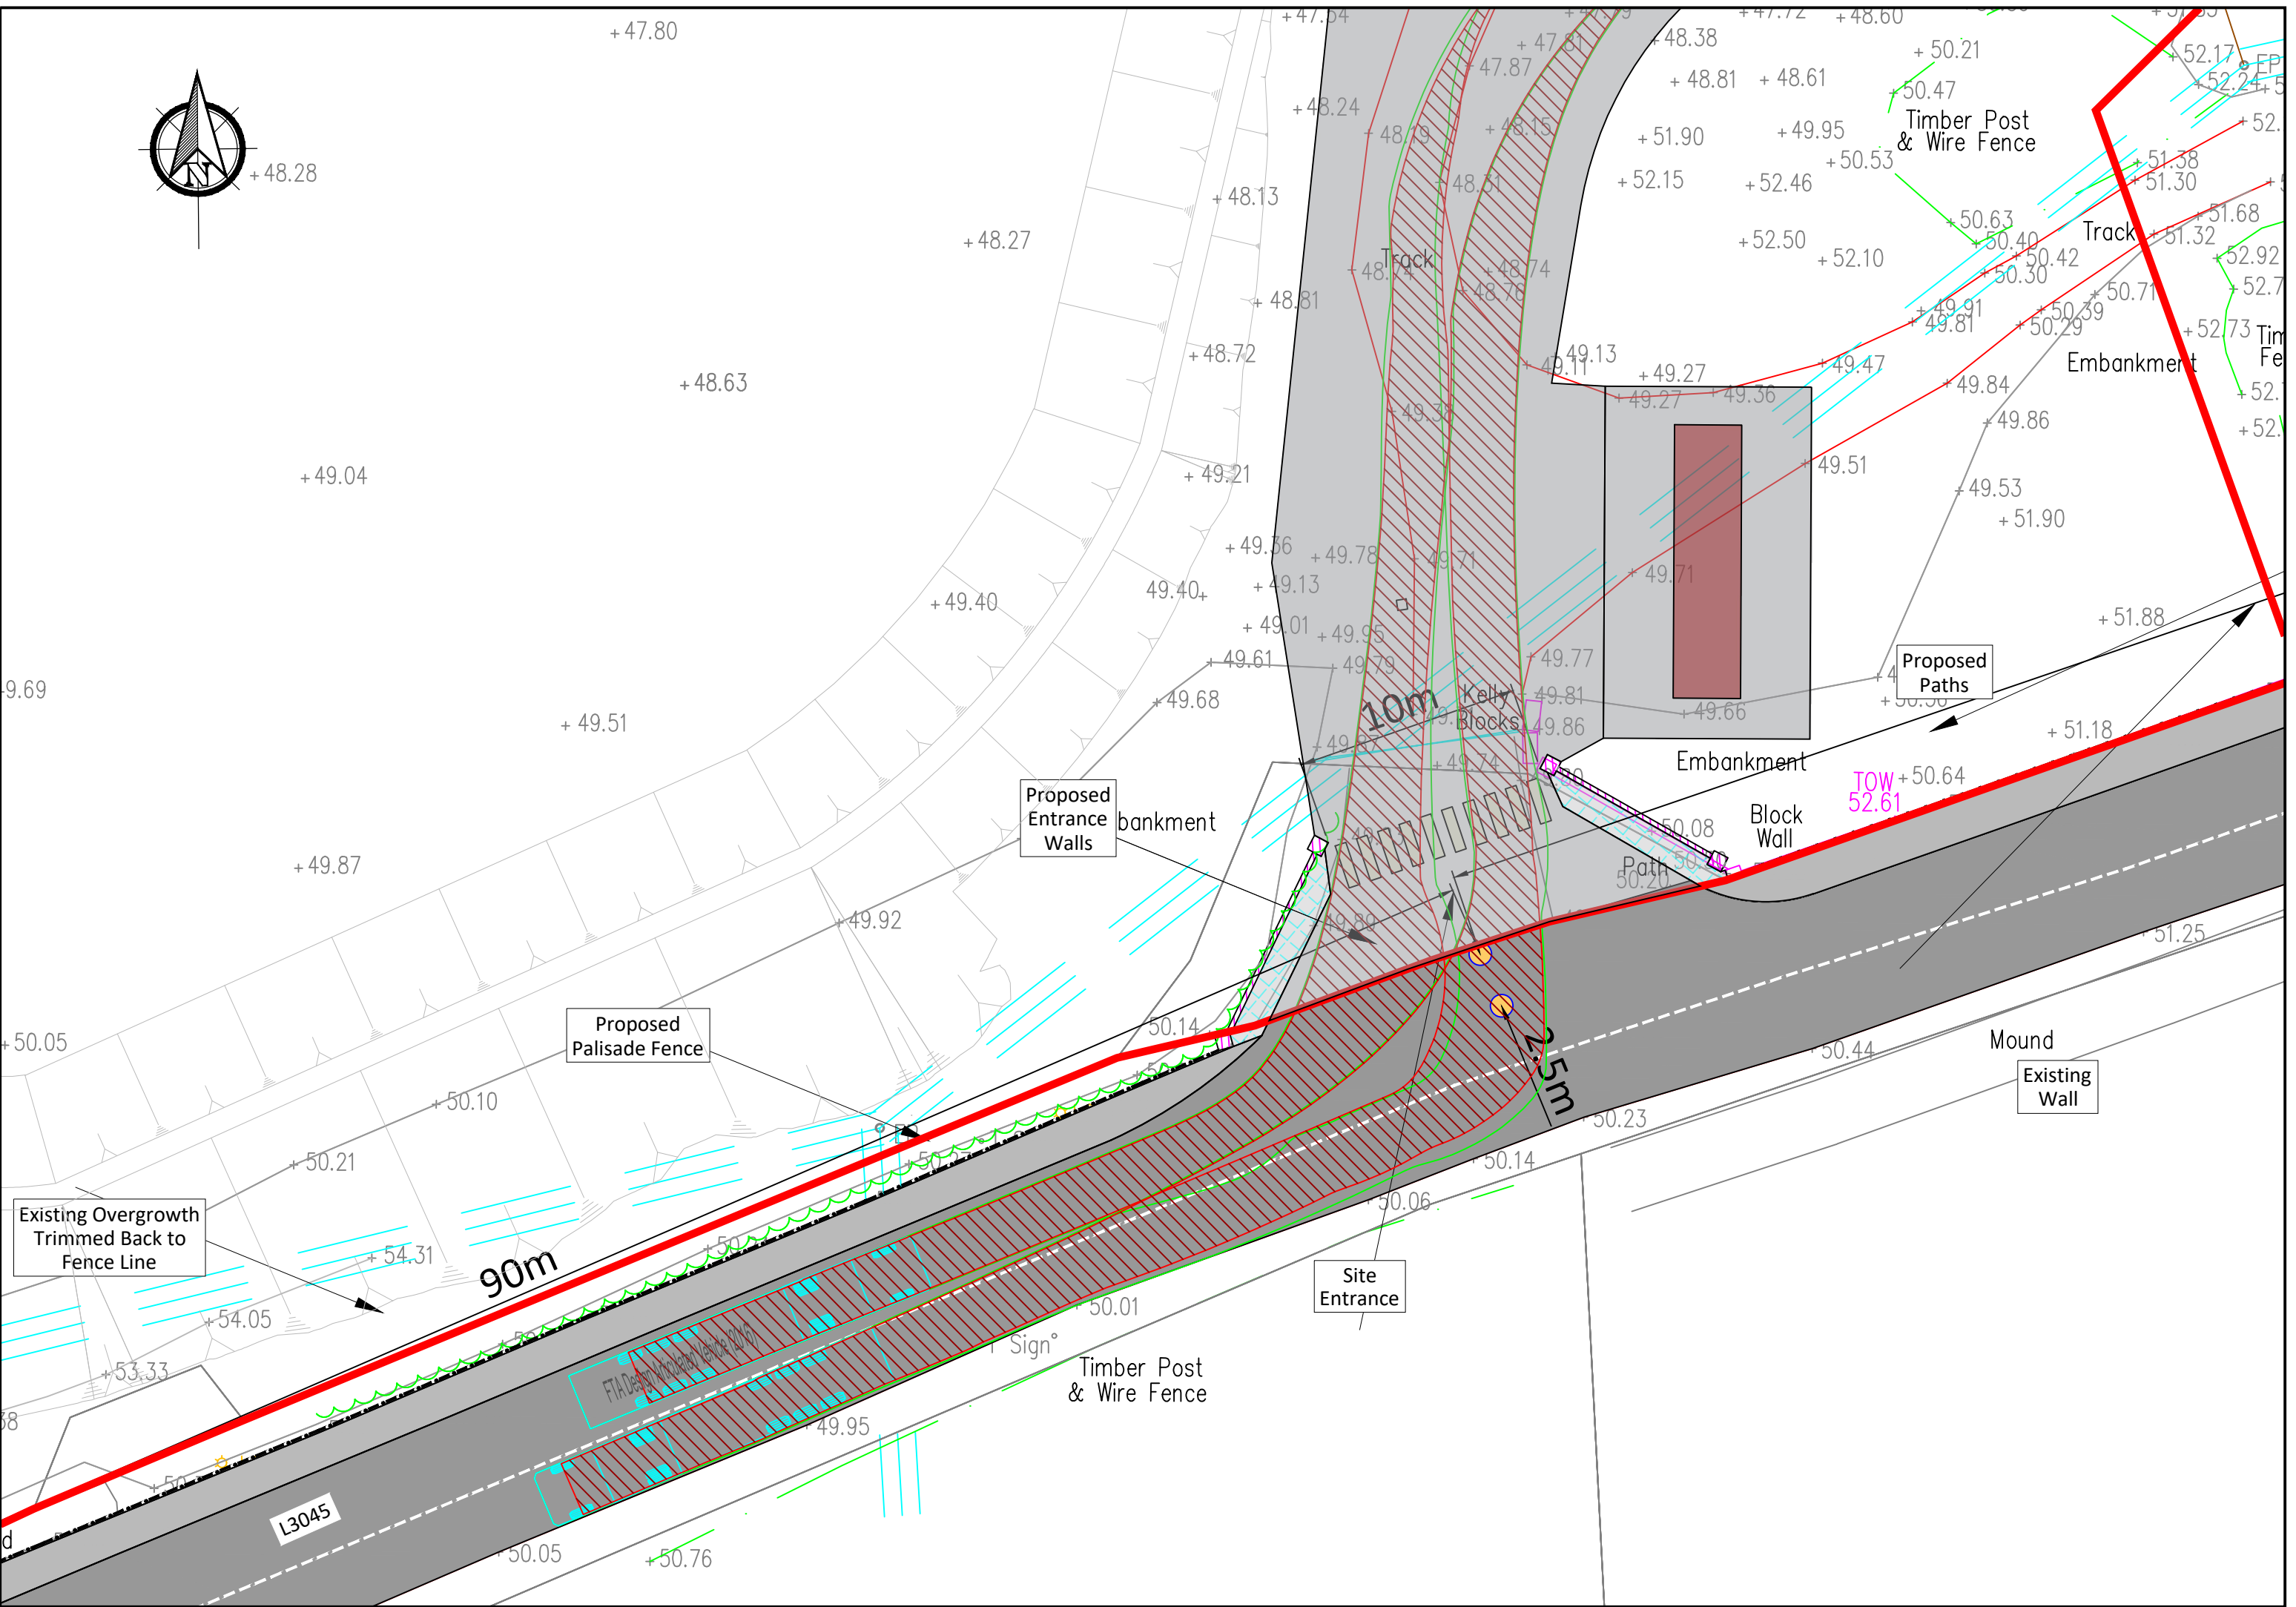

MAIN SITE ENTRANCE
Scale 1:250

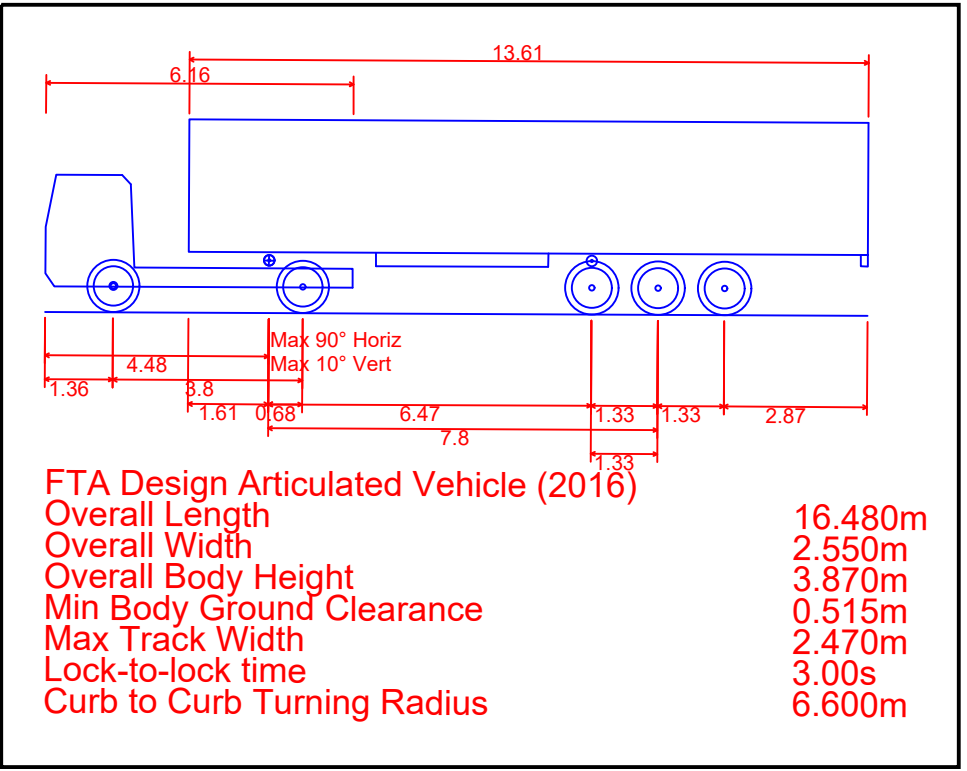

Vehicle used for Layouts