




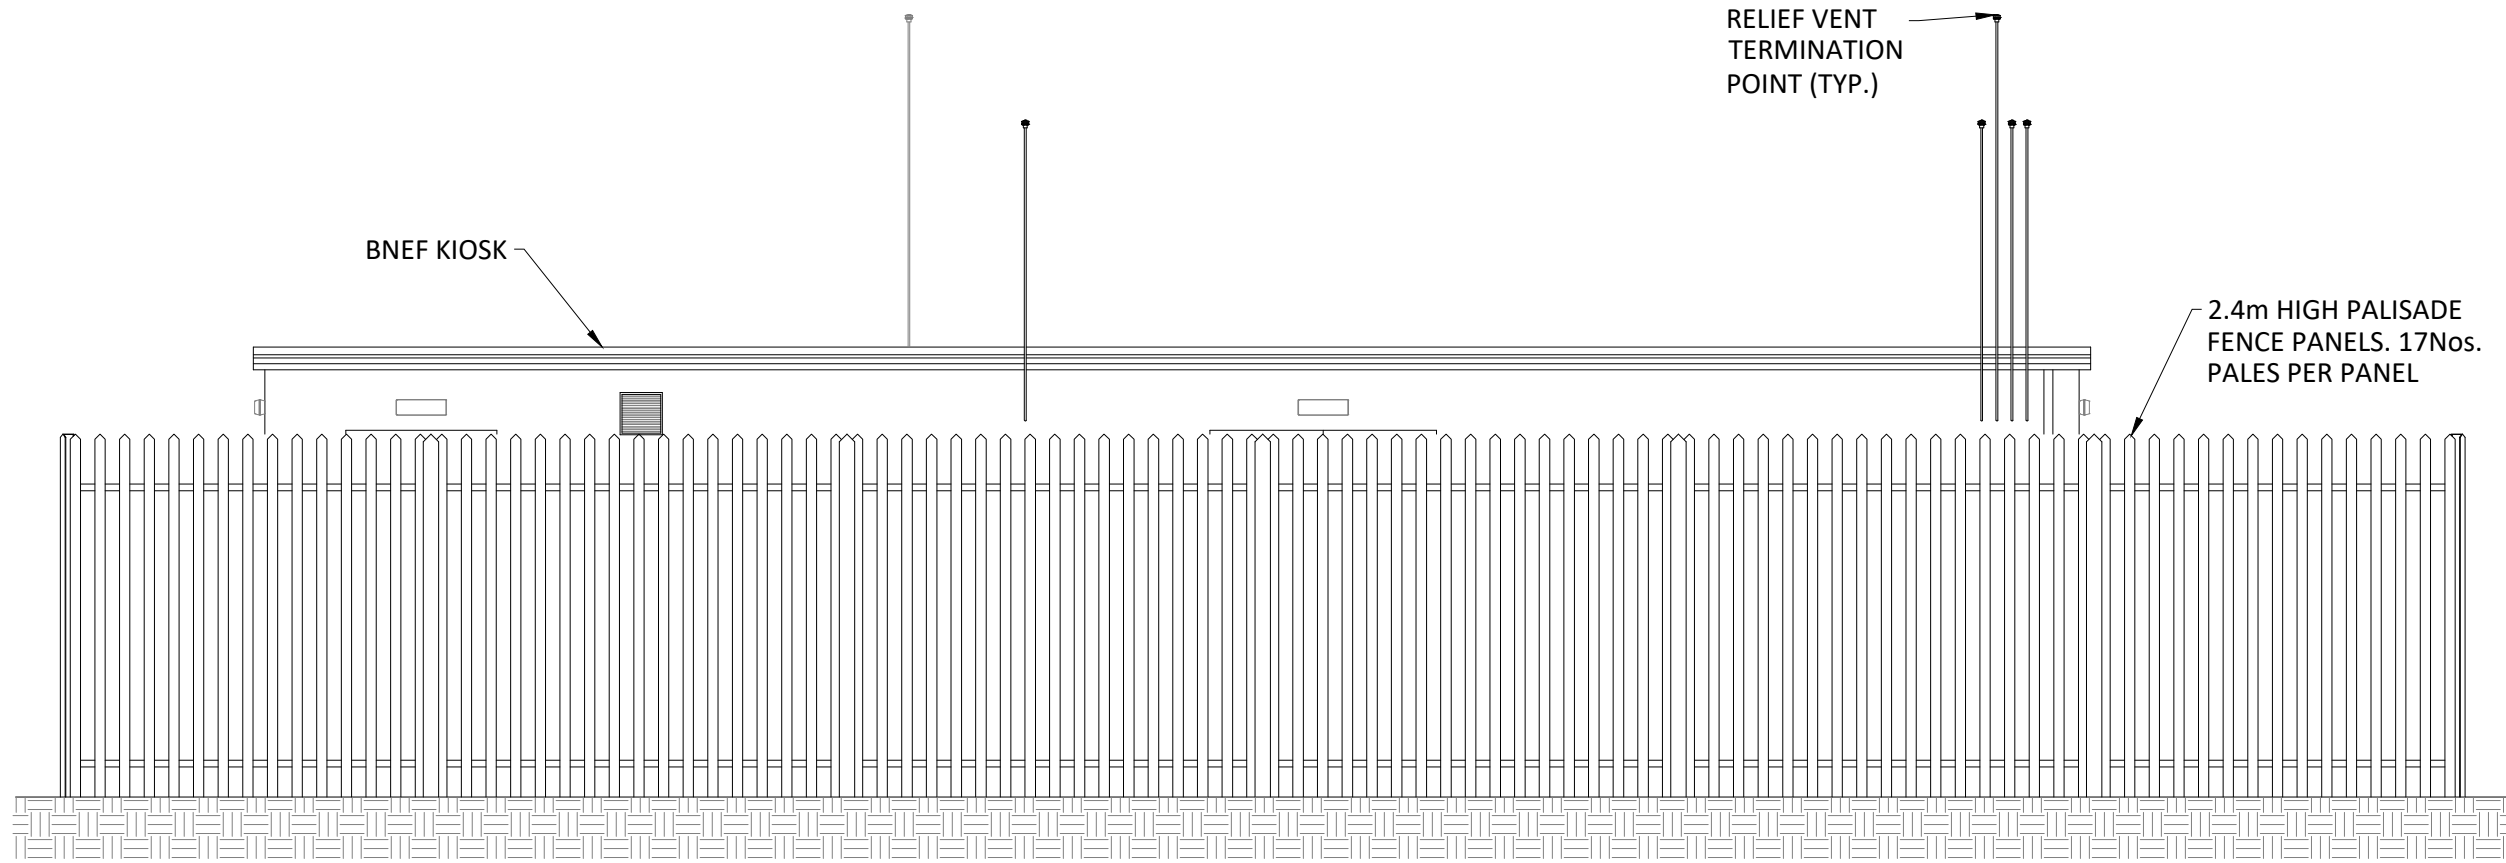


ELEVATION 1
Scale 1:50

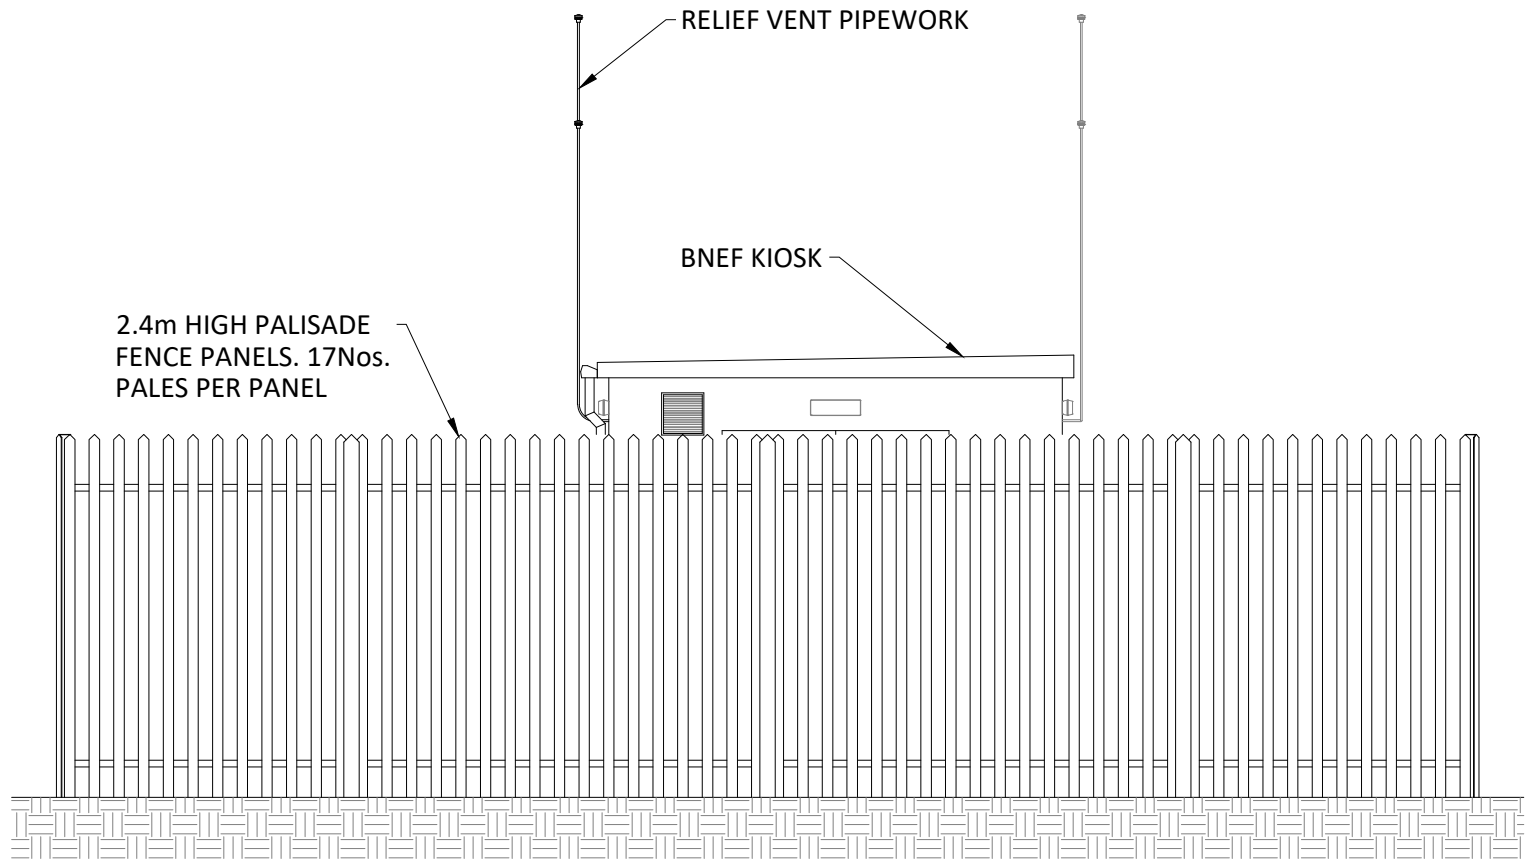

ELEVATION 2
Scale 1:50

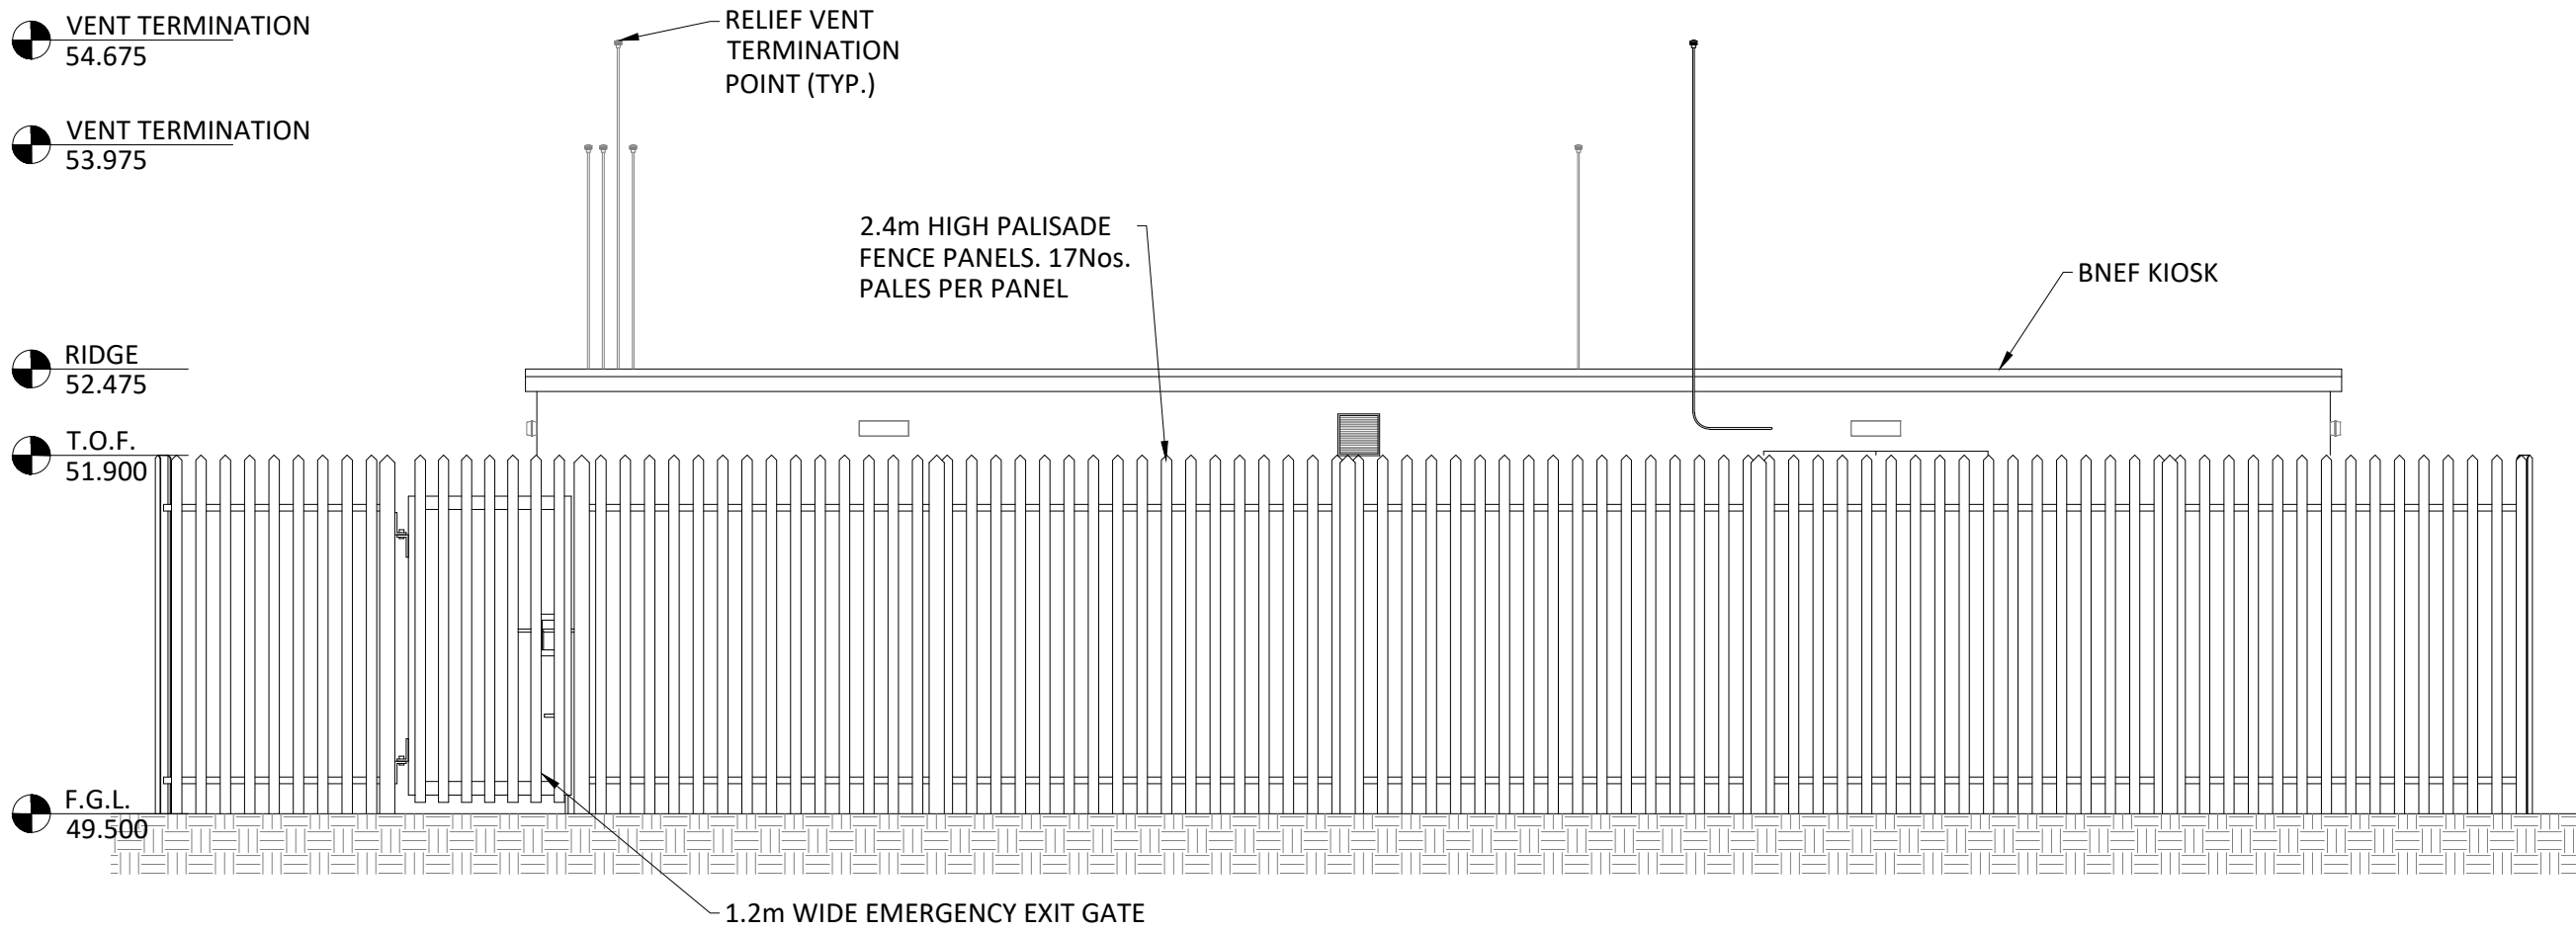

ELEVATION 3
Scale 1:50

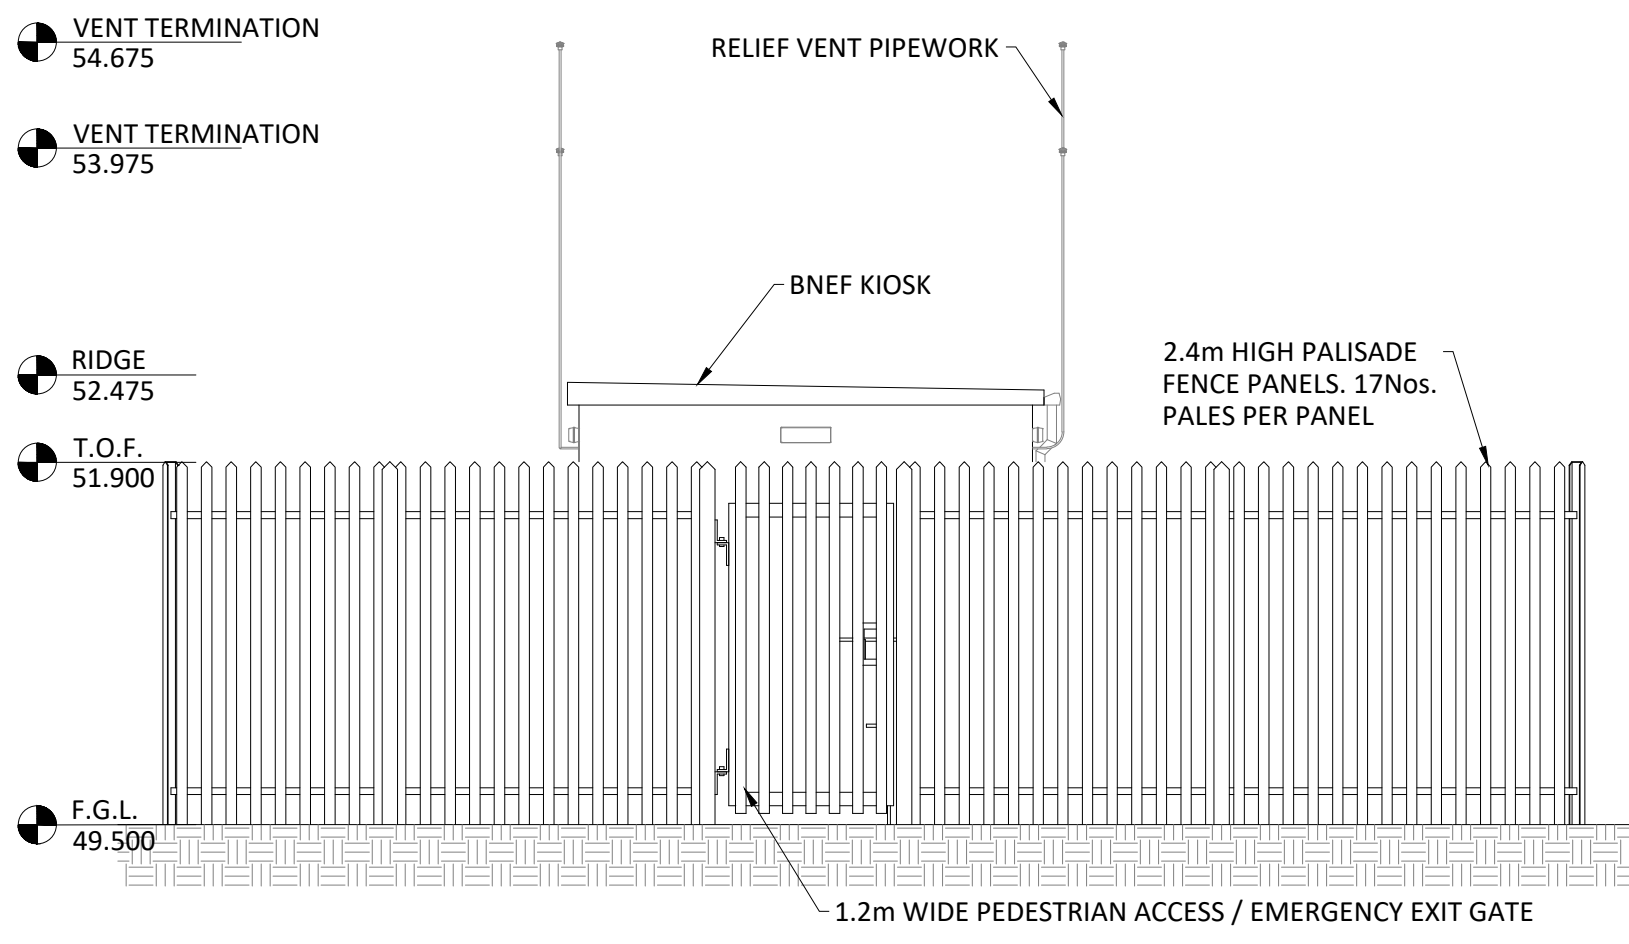


ELEVATION 4
Scale 1:50

Notes:
Drawings for Planning Purposes Only.

Subject to Detailed Mechanical, Electrical and Process Design.

Biomethane Network Entry Facility as per Gas Network Ireland requirements and details.

Levels are relative to Malin Head Datum.

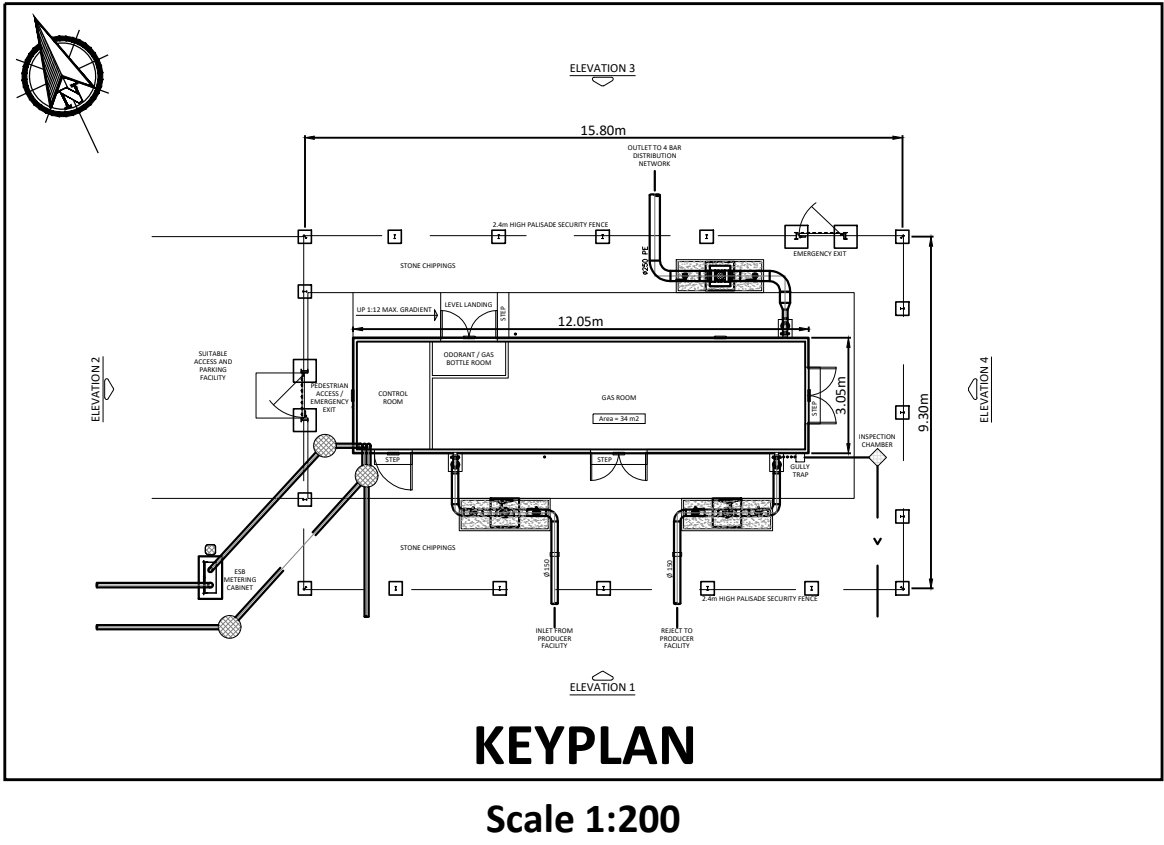

KEYPLAN
Scale 1:200

Rev.	Description	App By	Date
P01	ISSUE FOR PLANNING	JON	18.06.26

PROJECT	CLIENT		
POWERSTOWN BIOENERGY			
SHEET	PROPOSED BIOMETHANE NETWORK ENTRY FACILITY: ELEVATIONS	Date 18.08.25	Project number P24-188
		Drawn by NW	Drawing Number P24188-FT-XX-XX-DR-CE-2601
		Checked by JON	Scale (@ A1) As Shown
			Rev P01