




GRID CONNECTION ROUTE 0.0M - 650.0M
Scale 1:1000



GRID CONNECTION ROUTE 650.0M - 1300.0M
Scale 1:1000


- Legend**
- Proposed Gas Grid Connection (Export) - Assessment Boundary
 - Proposed Gas Grid Connection Export Chainage
 - 100.00m — Chainage Marker

Notes:
Drawings for Planning Purposes Only.
Position of Pipe Trench Subject to Detailed Design by Statutory Undertaker.
Chainage Markers and Corridor for Illustrative and Descriptive Purposes.
Appropriate Distances to be Maintained from All Existing Infrastructure.

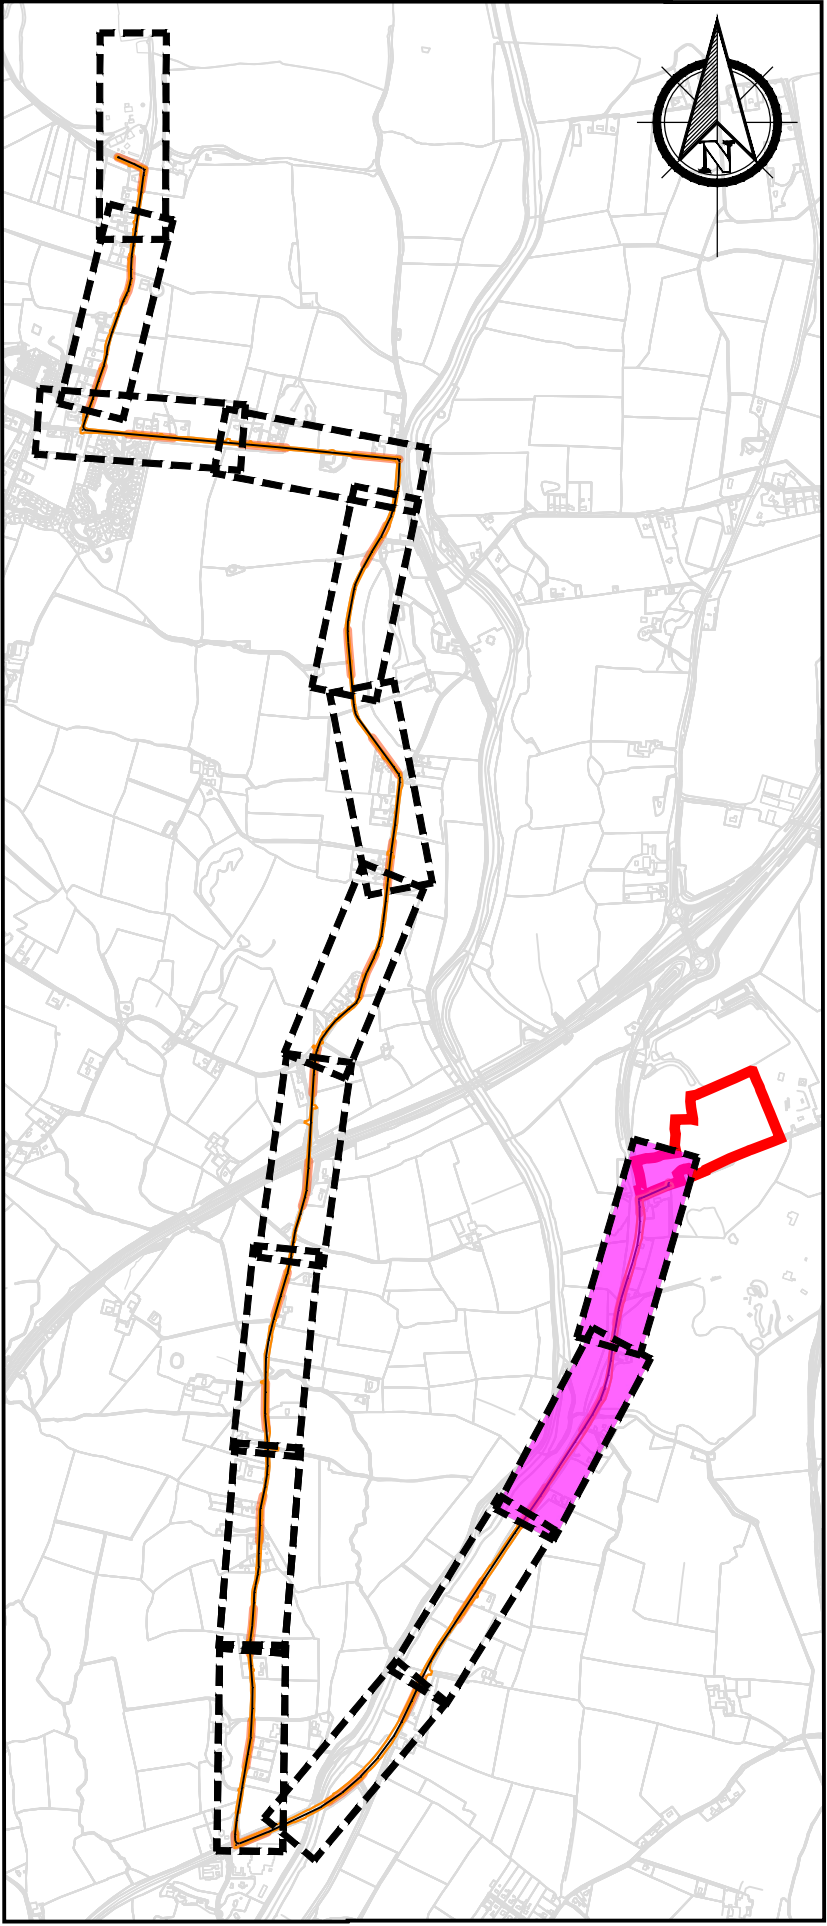

KEYPLAN
Scale 1:25000

If Applicable : Tailte Éireann Licence No. CYAL50368274 © Ordnance Survey Ireland and Government of Ireland 4531-B

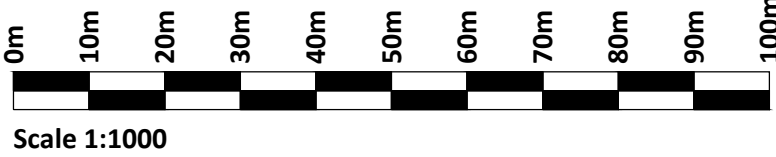

Rev.	Description	App By	Date
P01	ISSUE FOR PLANNING	JON	18.06.26

PROJECT POWERSTOWN BIOENERGY		CLIENT 		
SHEET GAS CONNECTION PIPELINE: SHEET 1 OF 8	Date	18.08.25	Project number	P24-188
	Drawn by	NW	Drawing Number	P24188-FT-XX-XX-DR-CE-2603
	Checked by	JON	Scale (@ A1) As Shown	Rev P01
O:\ACAD\2024\P24-188\P24188-FT-XX-XX-DR-CE-2603				