





**GRID CONNECTION ROUTE 1300.0M - 1950.0M**  
Scale 1:1000

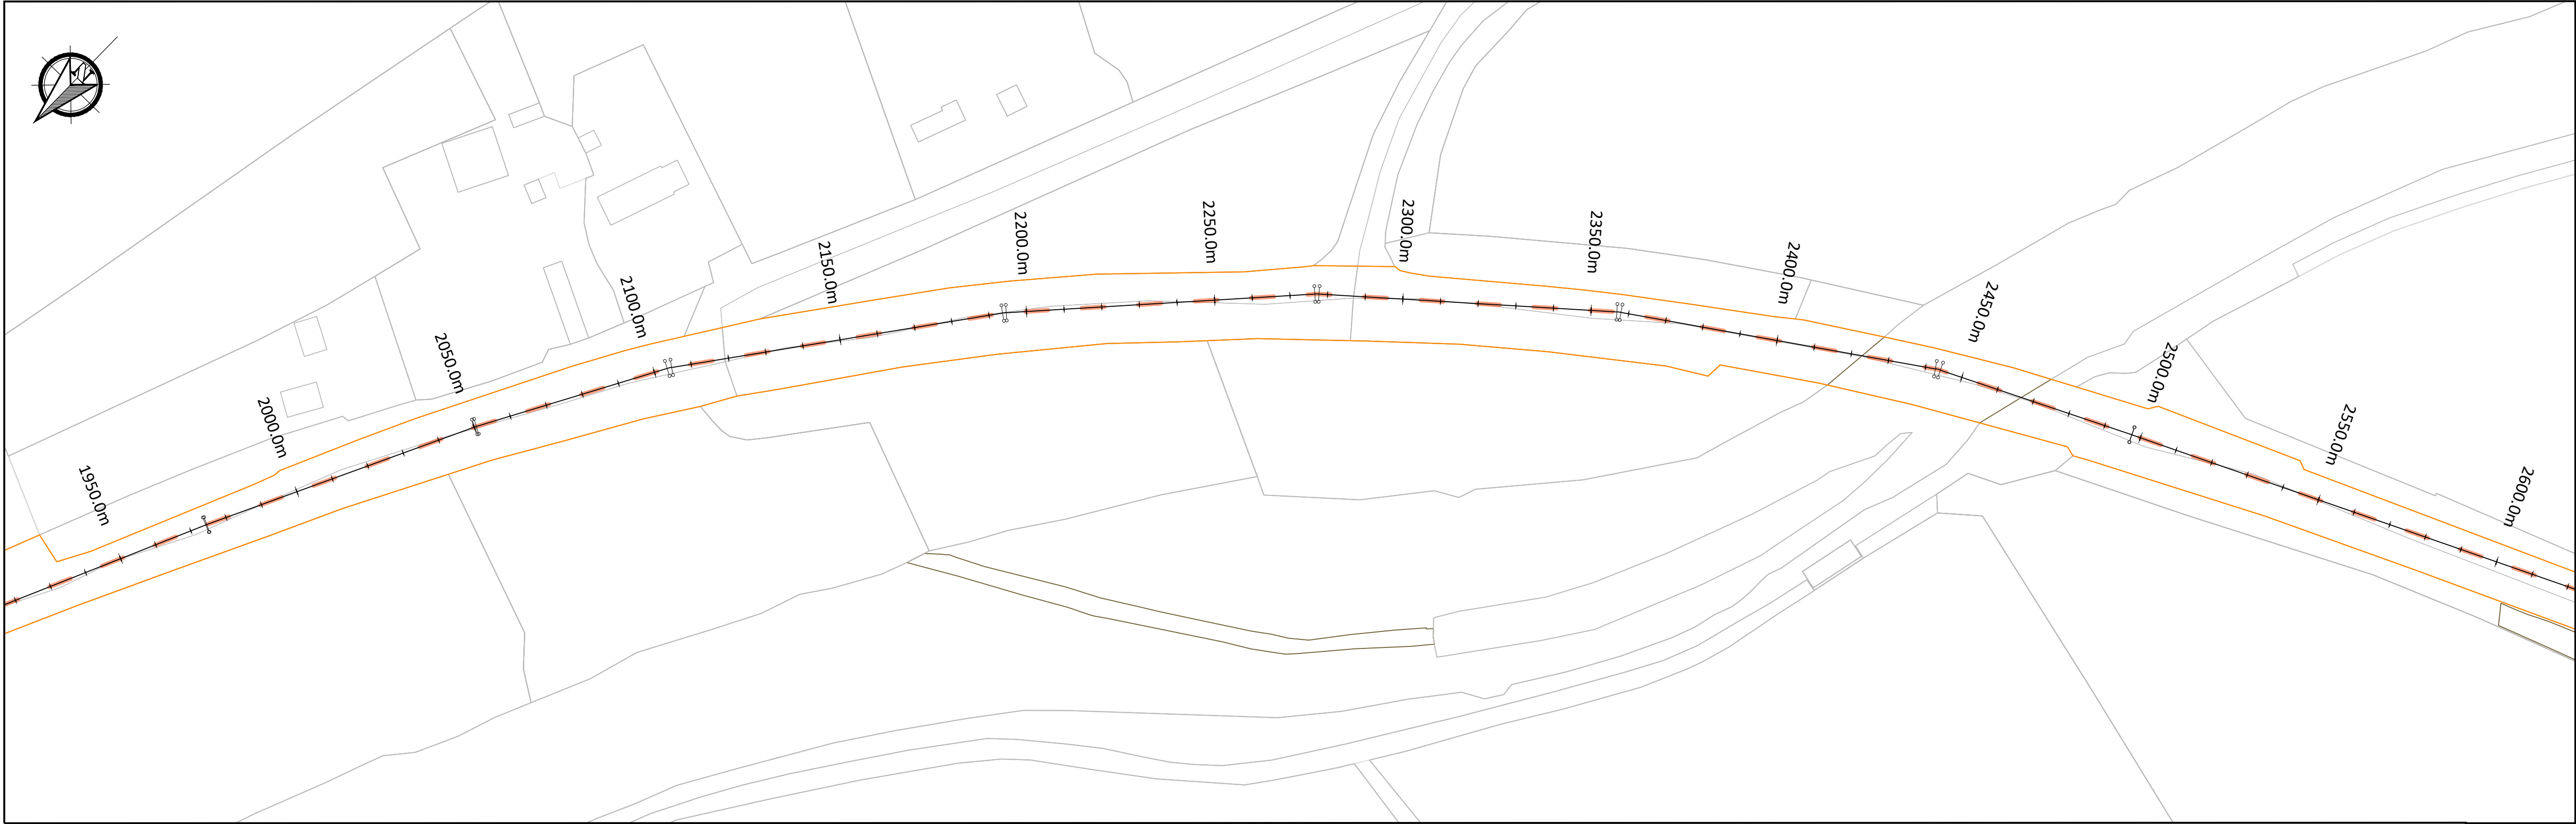


**GRID CONNECTION ROUTE 1950.0M - 2600.0M**  
Scale 1:1000

- Legend**
- Proposed Gas Grid Connection (Export) - Assessment Boundary
  - Proposed Gas Grid Connection Export Chainage
  - 100.00m — Chainage Marker
- Notes:**  
Drawings for Planning Purposes Only.
- Position of Pipe Trench Subject to Detailed Design by Statutory Undertaker.
- Chainage Markers and Corridor for Illustrative and Descriptive Purposes.
- Appropriate Distances to be Maintained from All Existing Infrastructure.

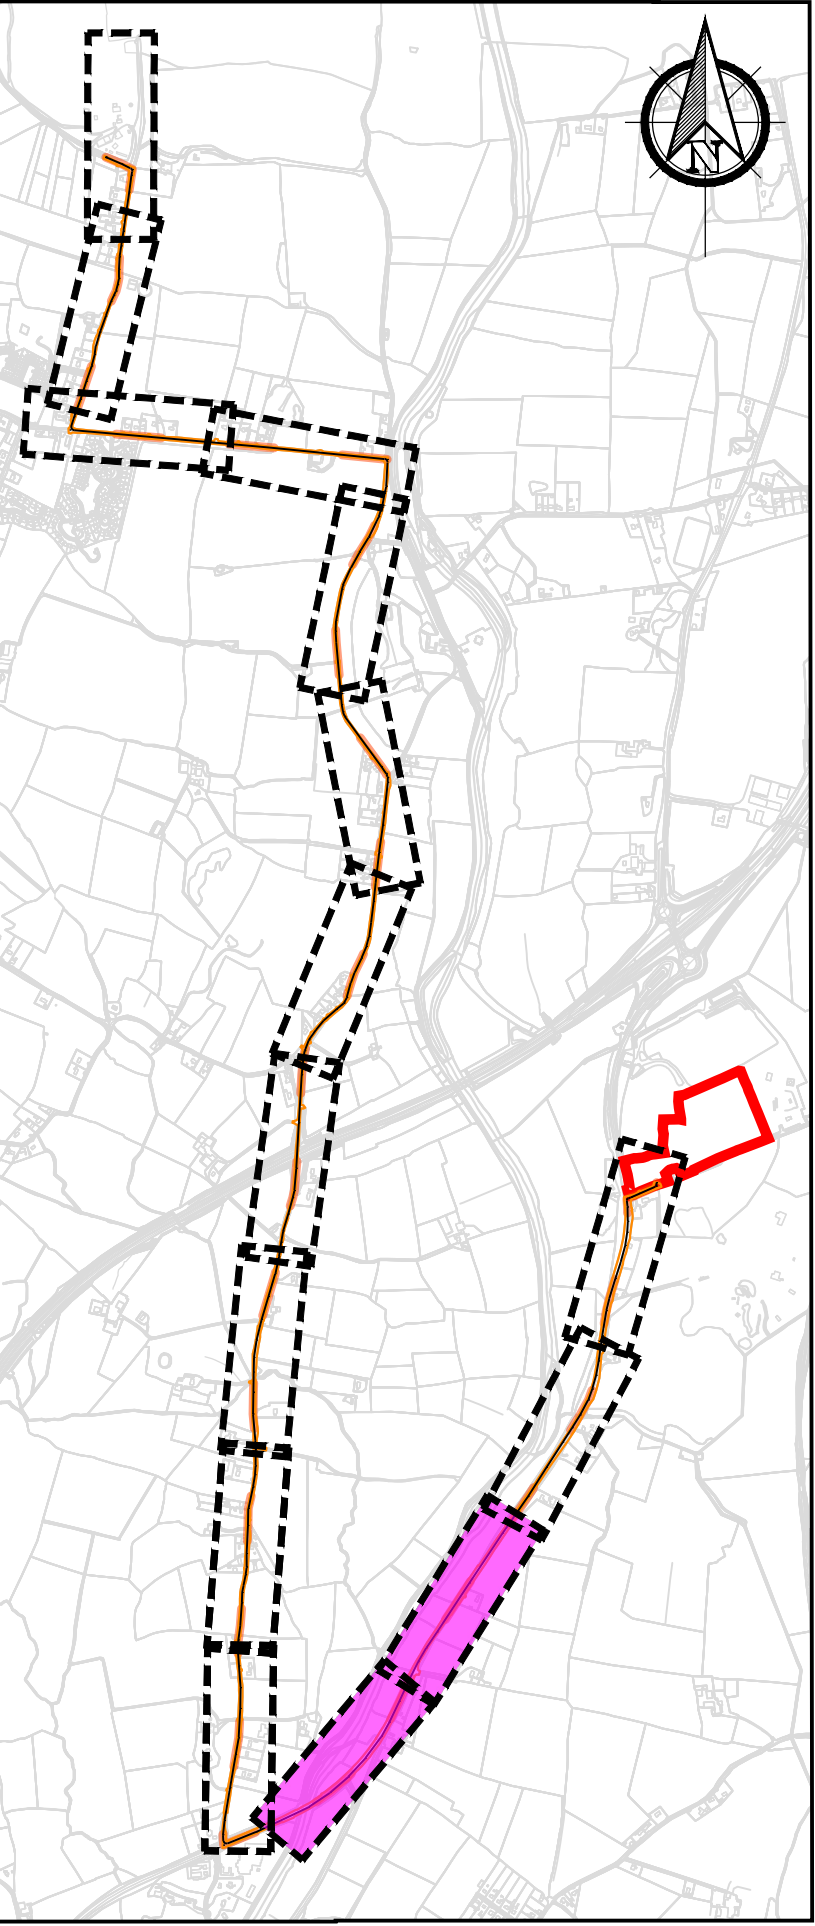

**KEYPLAN**  
Scale 1:25000

If Applicable : Tailte Éireann Licence No. CYAL50368274 © Ordnance Survey Ireland and Government of Ireland 4531-B

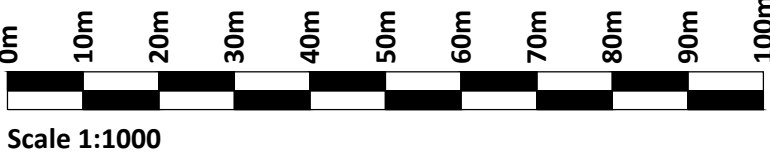

| Rev. | Description        | App By | Date     |
|------|--------------------|--------|----------|
| P01  | ISSUE FOR PLANNING | JON    | 18.06.26 |
|      |                    |        |          |
|      |                    |        |          |
|      |                    |        |          |
|      |                    |        |          |

|                                                       |            |                                                                                                 |                          |                            |
|-------------------------------------------------------|------------|-------------------------------------------------------------------------------------------------|--------------------------|----------------------------|
| PROJECT<br><b>POWERSTOWN BIOENERGY</b>                |            | CLIENT<br> |                          |                            |
| SHEET<br><b>GAS CONNECTION PIPELINE: SHEET 2 OF 8</b> | Date       | 18.08.25                                                                                        | Project number           | P24-188                    |
|                                                       | Drawn by   | NW                                                                                              | Drawing Number           | P24188-FT-XX-XX-DR-CE-2604 |
|                                                       | Checked by | JON                                                                                             | Scale (@ A1)<br>As Shown | Rev<br><b>P01</b>          |

O:\ACAD\2024\P24-188\P24188-FT-XX-XX-DR-CE-2604