




GRID CONNECTION ROUTE 2600.0M - 3400.0M
Scale 1:1000

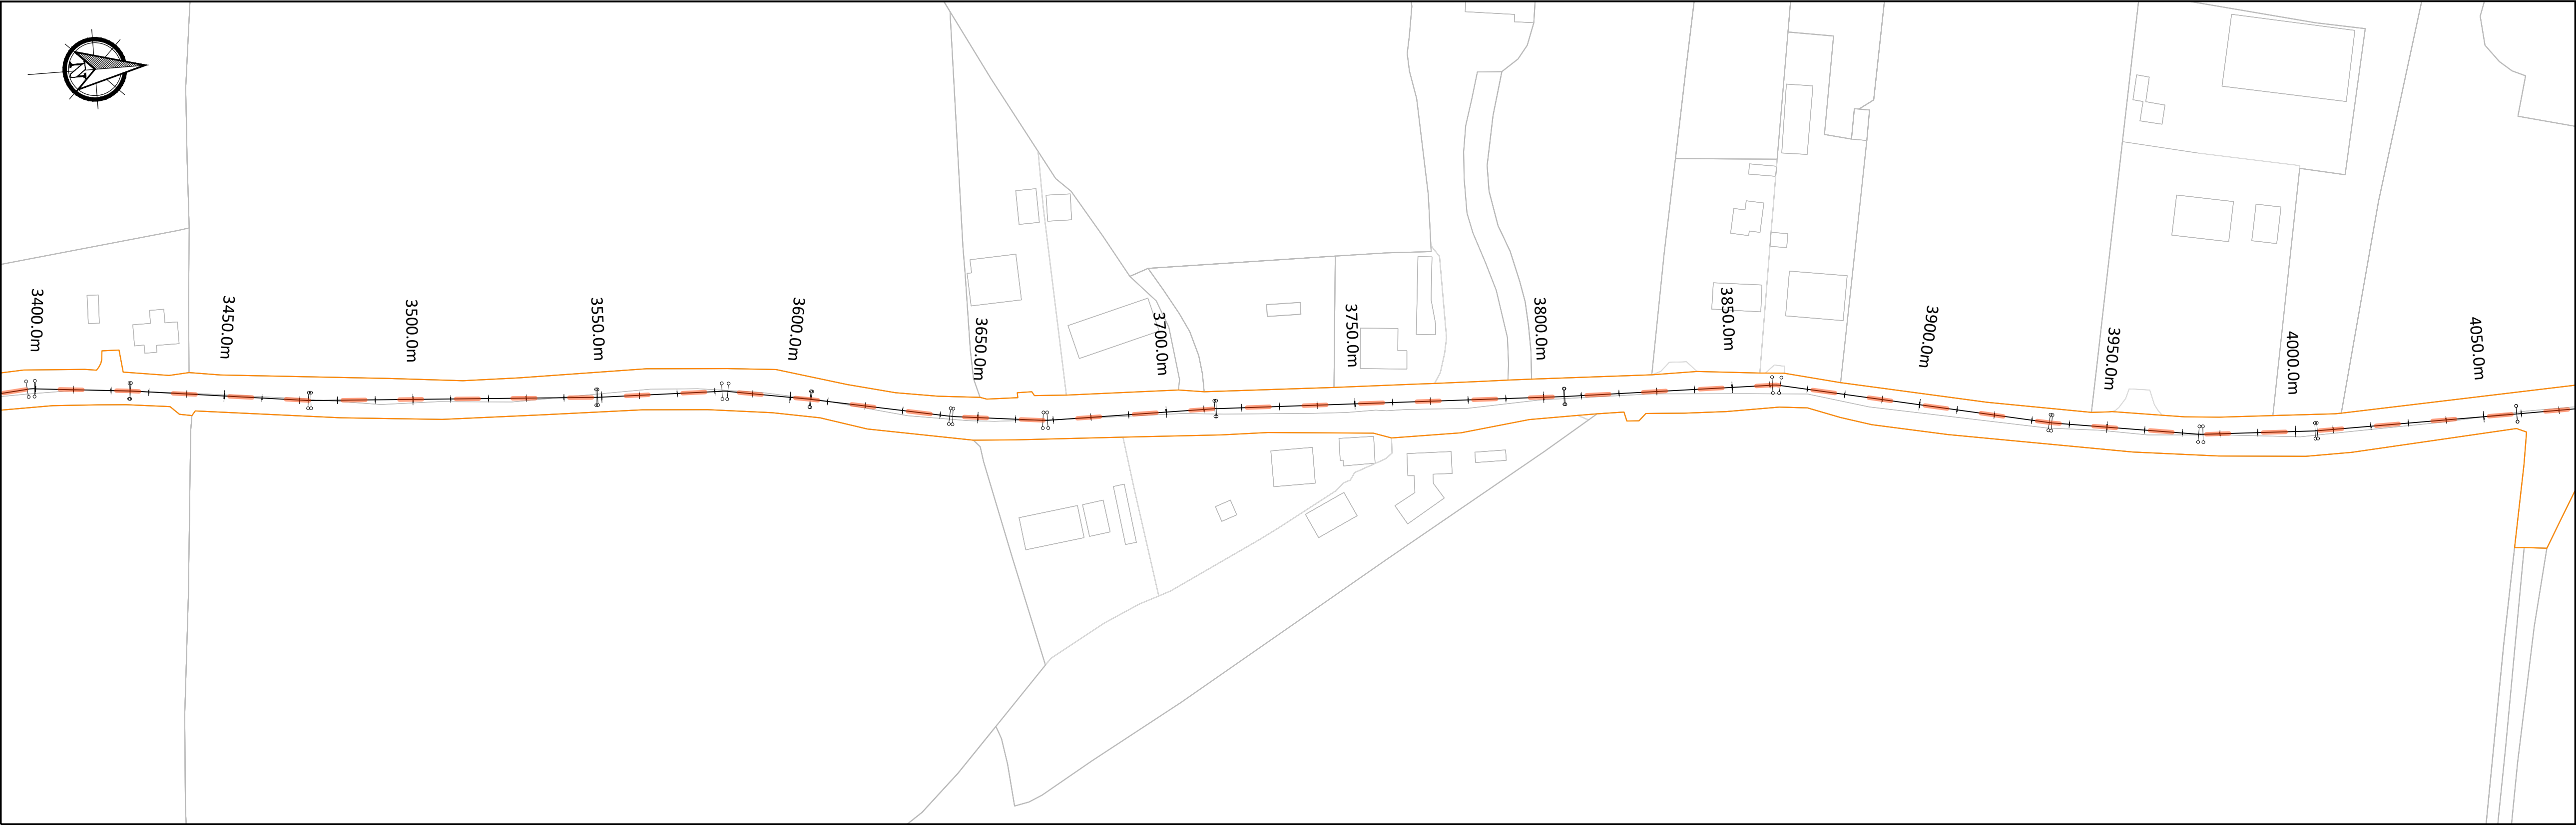

GRID CONNECTION ROUTE 3400.0M - 4050.0M
Scale 1:1000

Legend


- Proposed Gas Grid Connection (Export) - Assessment Boundary
- Proposed Gas Grid Connection Export Chainage
- 100.00m — Chainage Marker

Notes:
Drawings for Planning Purposes Only.

Position of Pipe Trench Subject to Detailed Design by Statutory Undertaker.

Chainage Markers and Corridor for Illustrative and Descriptive Purposes.

Appropriate Distances to be Maintained from All Existing Infrastructure.

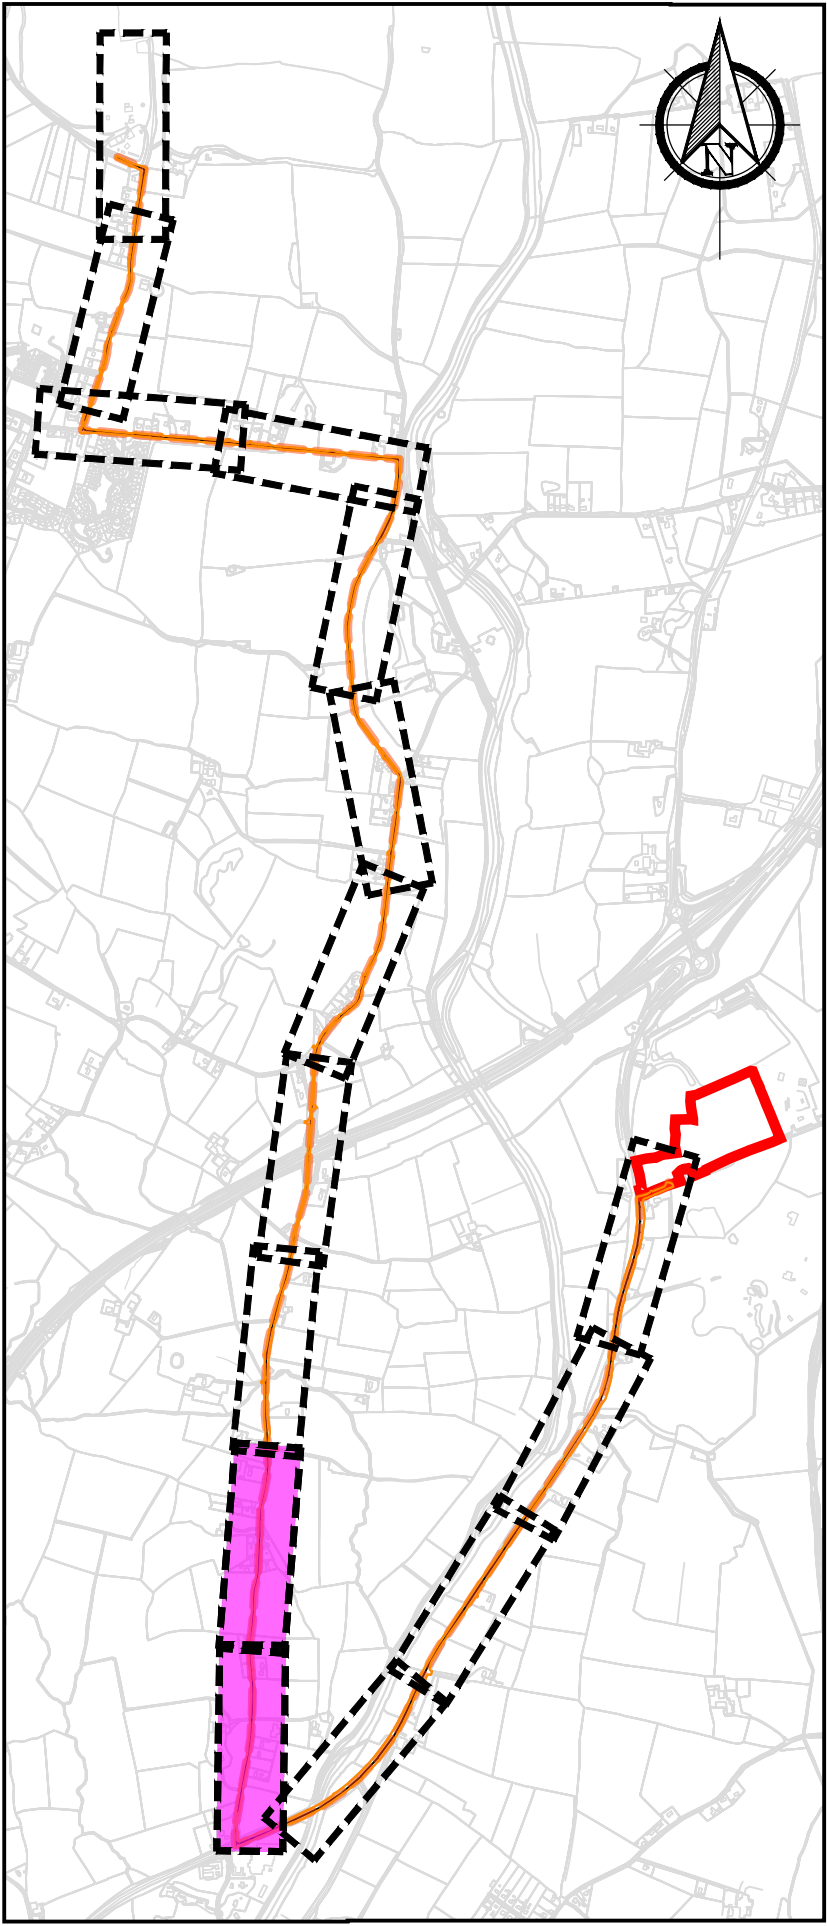

KEYPLAN
Scale 1:25000

If Applicable : Tailte Éireann Licence No. CYAL50368274 © Ordnance Survey Ireland and Government of Ireland 4531-B





Cork | Dublin | Carlow

www.fehilytimoney.ie

No part of this document may be reproduced or transmitted in any form or stored in any retrieval system of any nature without the written permission of Fehily Timoney & Company as copyright holder except as agreed for use on the project for which the document was originally issued. Do not scale. Use figured dimensions only. If in doubt - Ask!

Rev.	Description	App By	Date
P01	ISSUE FOR PLANNING	JON	18.06.26

PROJECT		CLIENT					
POWERSTOWN BIOENERGY							
SHEET		Date	18.08.25	Project number	P24-188	Scale (@ A1)	As Shown
		Drawn by	NW	Drawing Number			Rev
		Checked by	JON	P24188-FT-XX-XX-DR-CE-2605			
GAS CONNECTION PIPELINE: SHEET 3 OF 8		(Sheet set subject 2020 - Gas Corridor)					

O:\ACAD\2024\P24-188\P24188-FT-XX-XX-DR-CE-2605