


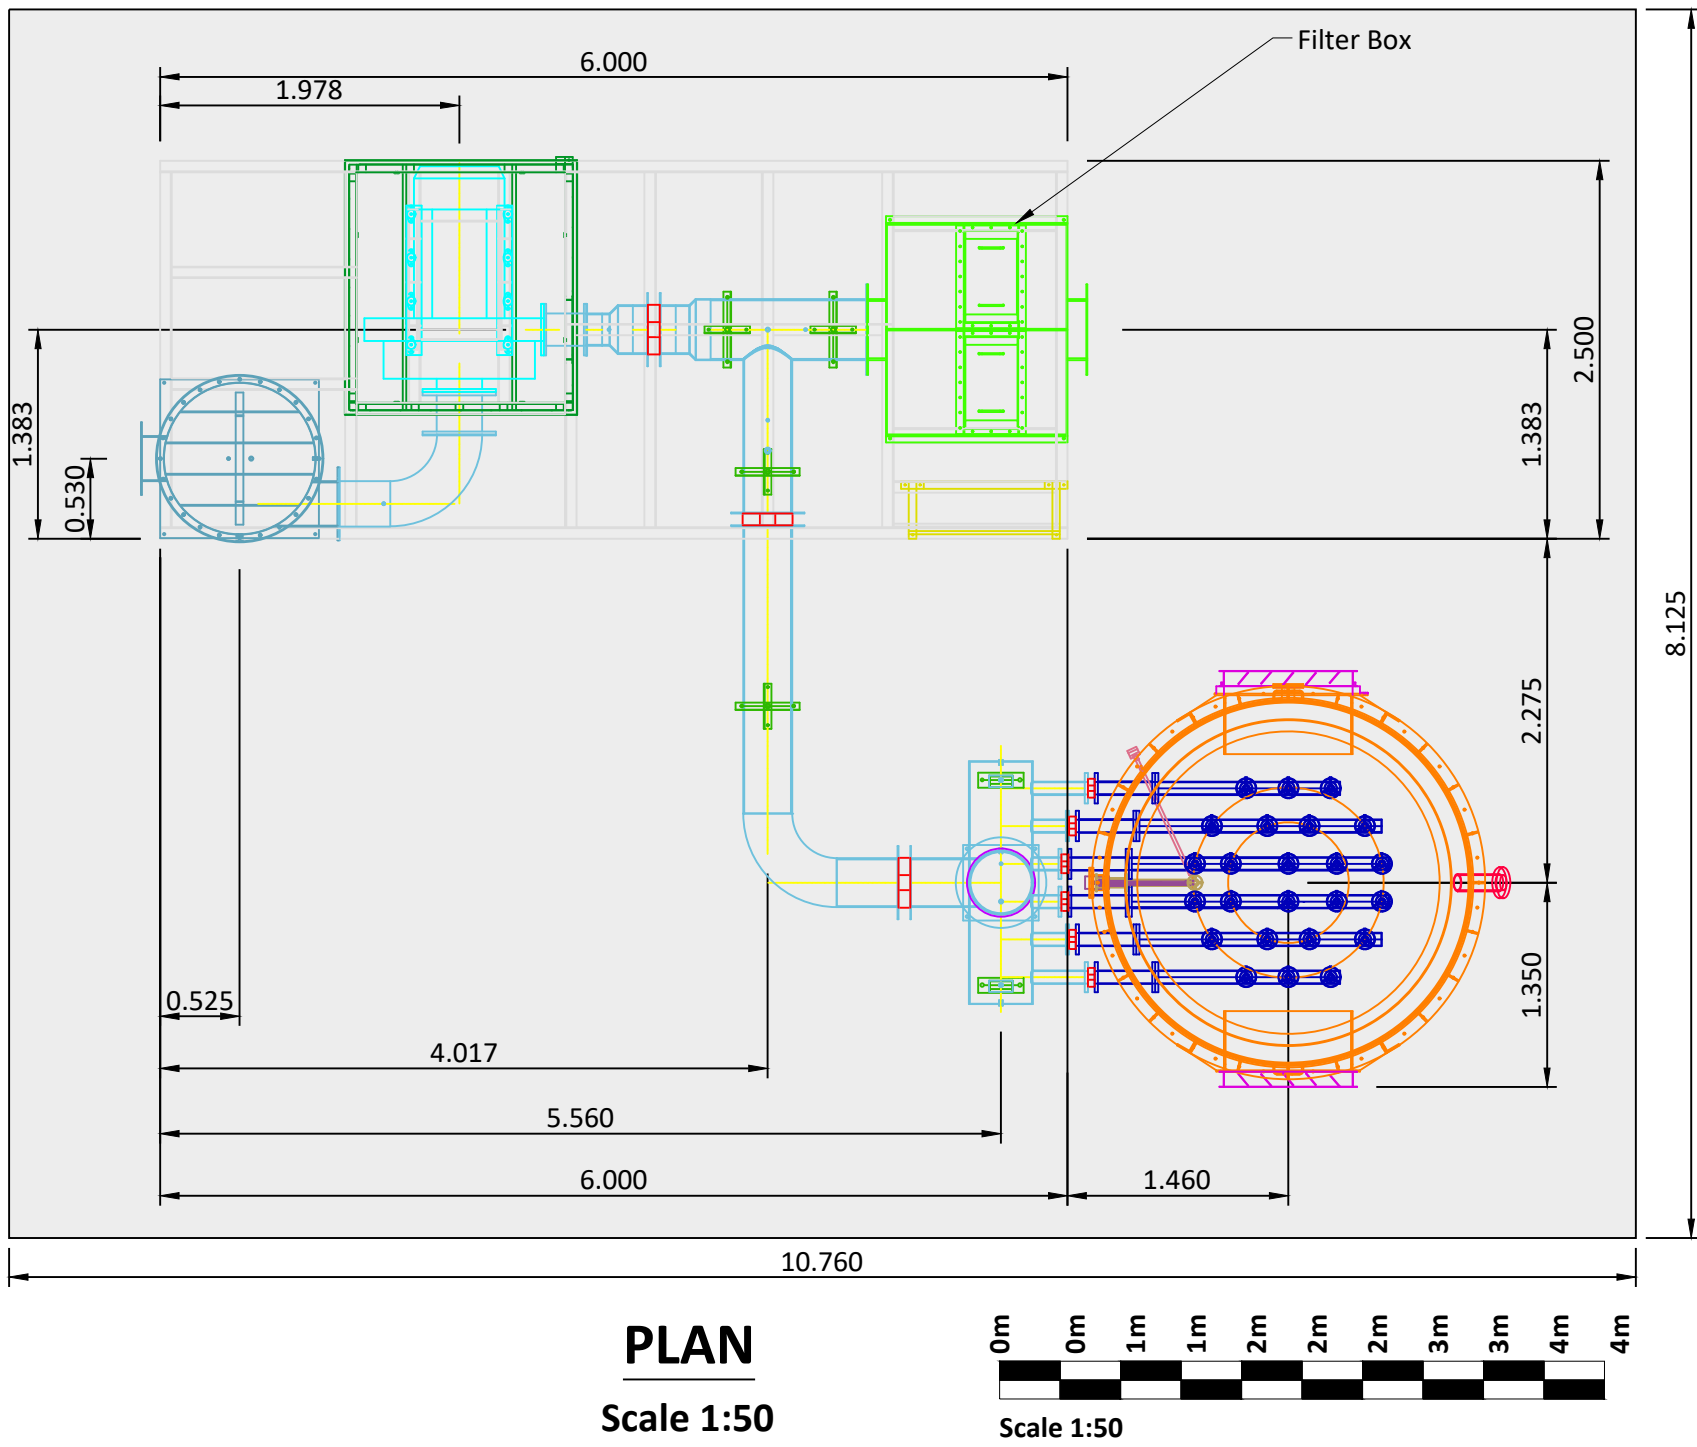


PLAN
Scale 1:50




TYPICAL GAS FLARE (N.T.S.)

Legend
Planning Boundary


Notes:
Drawings for Planning Purposes Only.
Subject to Detailed Mechanical, Electrical and Process Design.
2 No. 3,000 m³/hr Flares to be Installed (Duty and Standby).
Gas Collection Pipework Omitted for Clarity.
Flares to be Connected to Critical Systems Emergency Electrical Supply.
Fixed Emissions Monitoring Points to be Installed.
Photographs For Illustrative Purposes Only.
Levels are relative to Malin Head Datum.

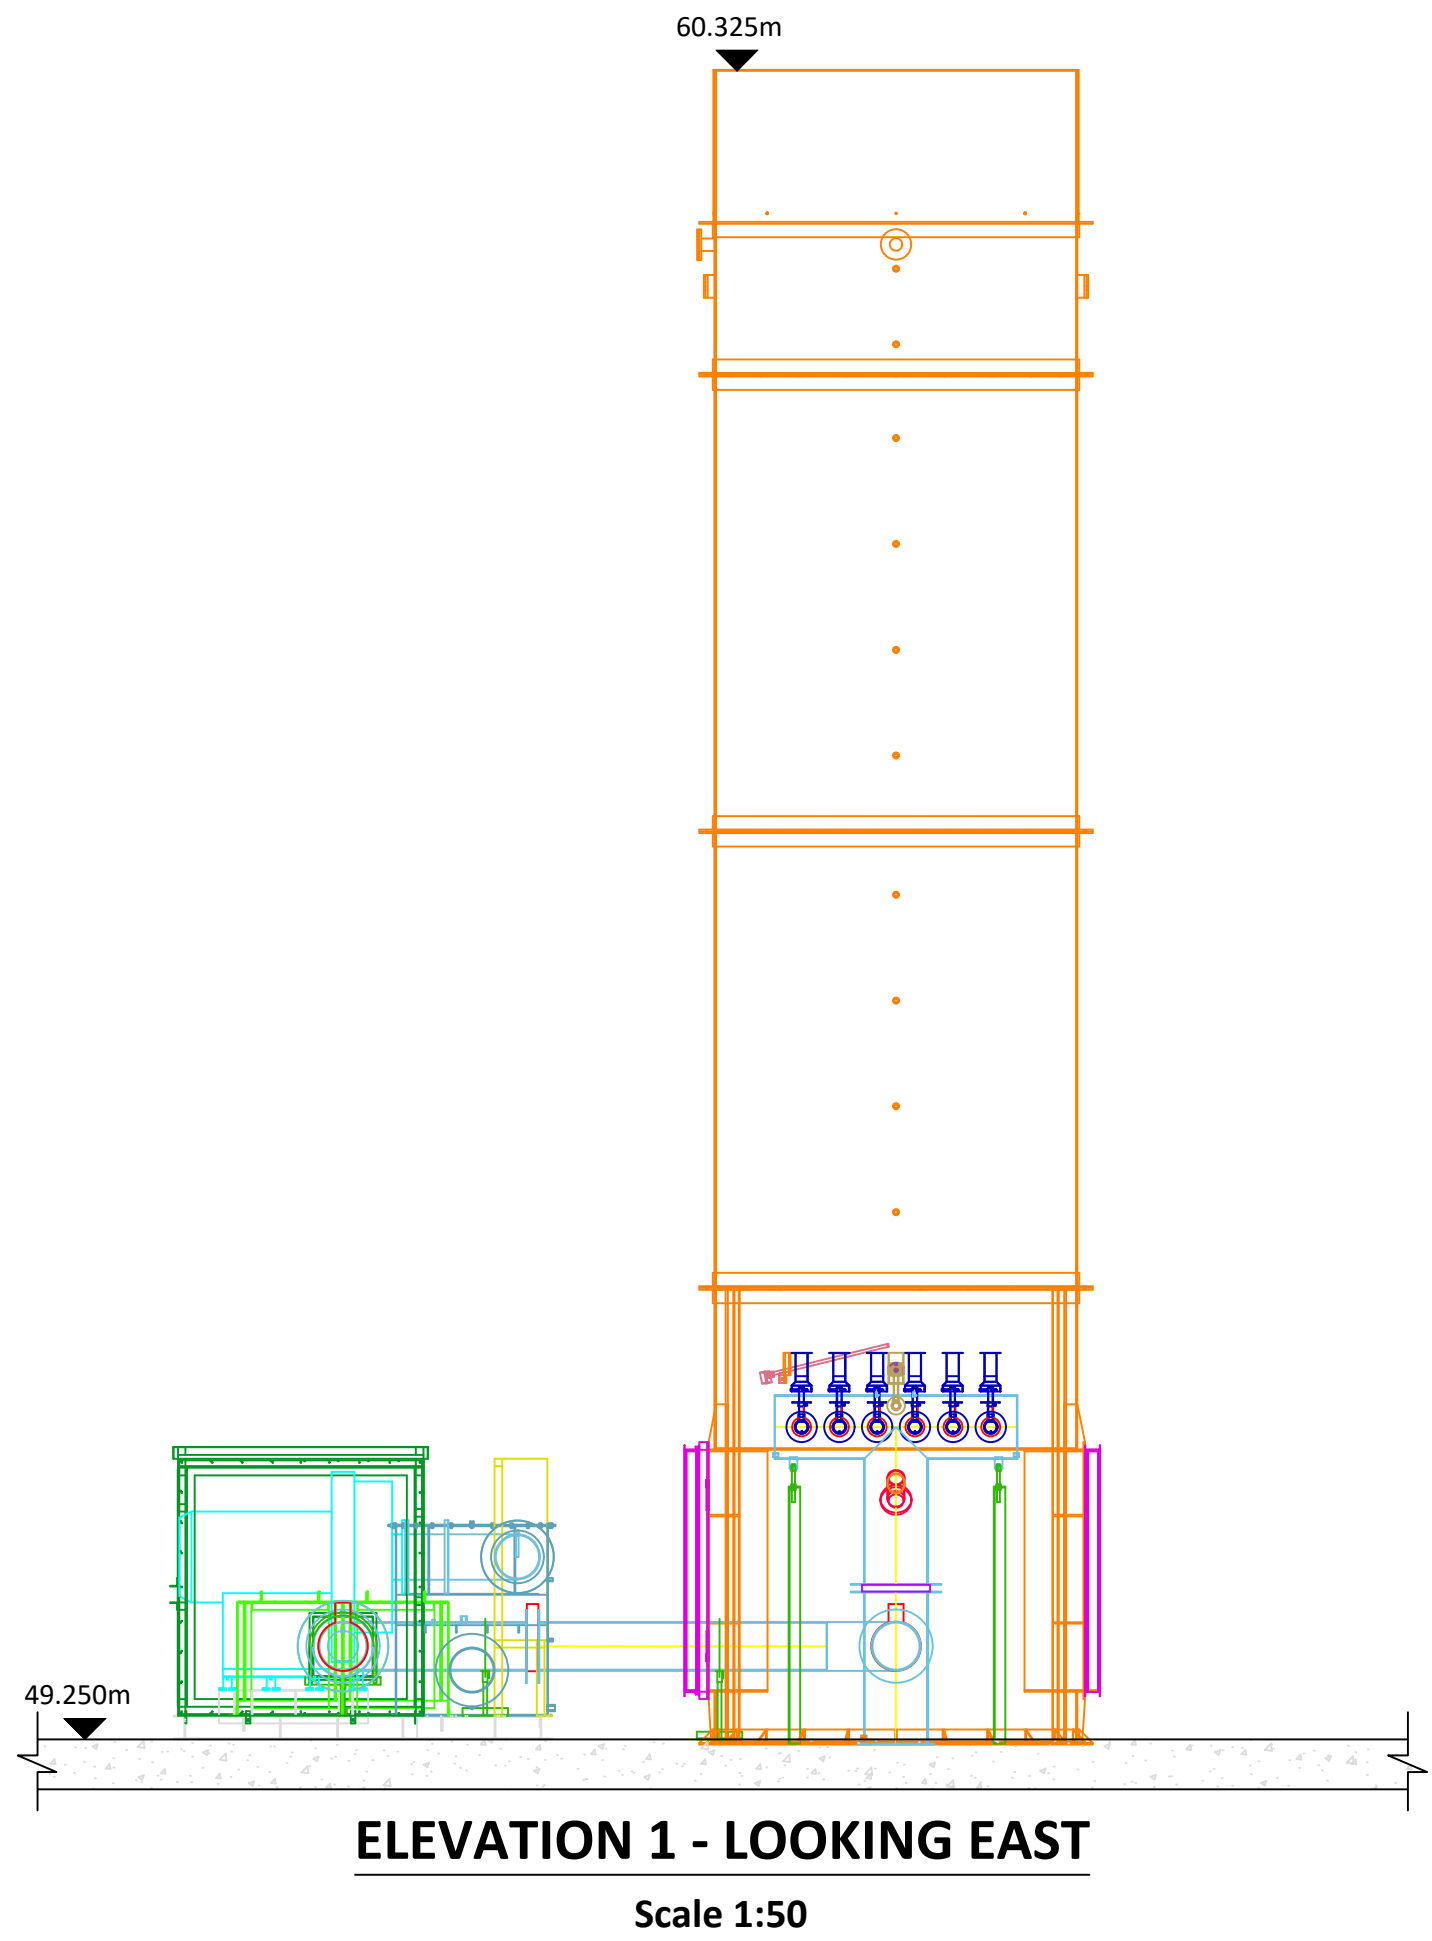

ELEVATION 1 - LOOKING EAST
Scale 1:50

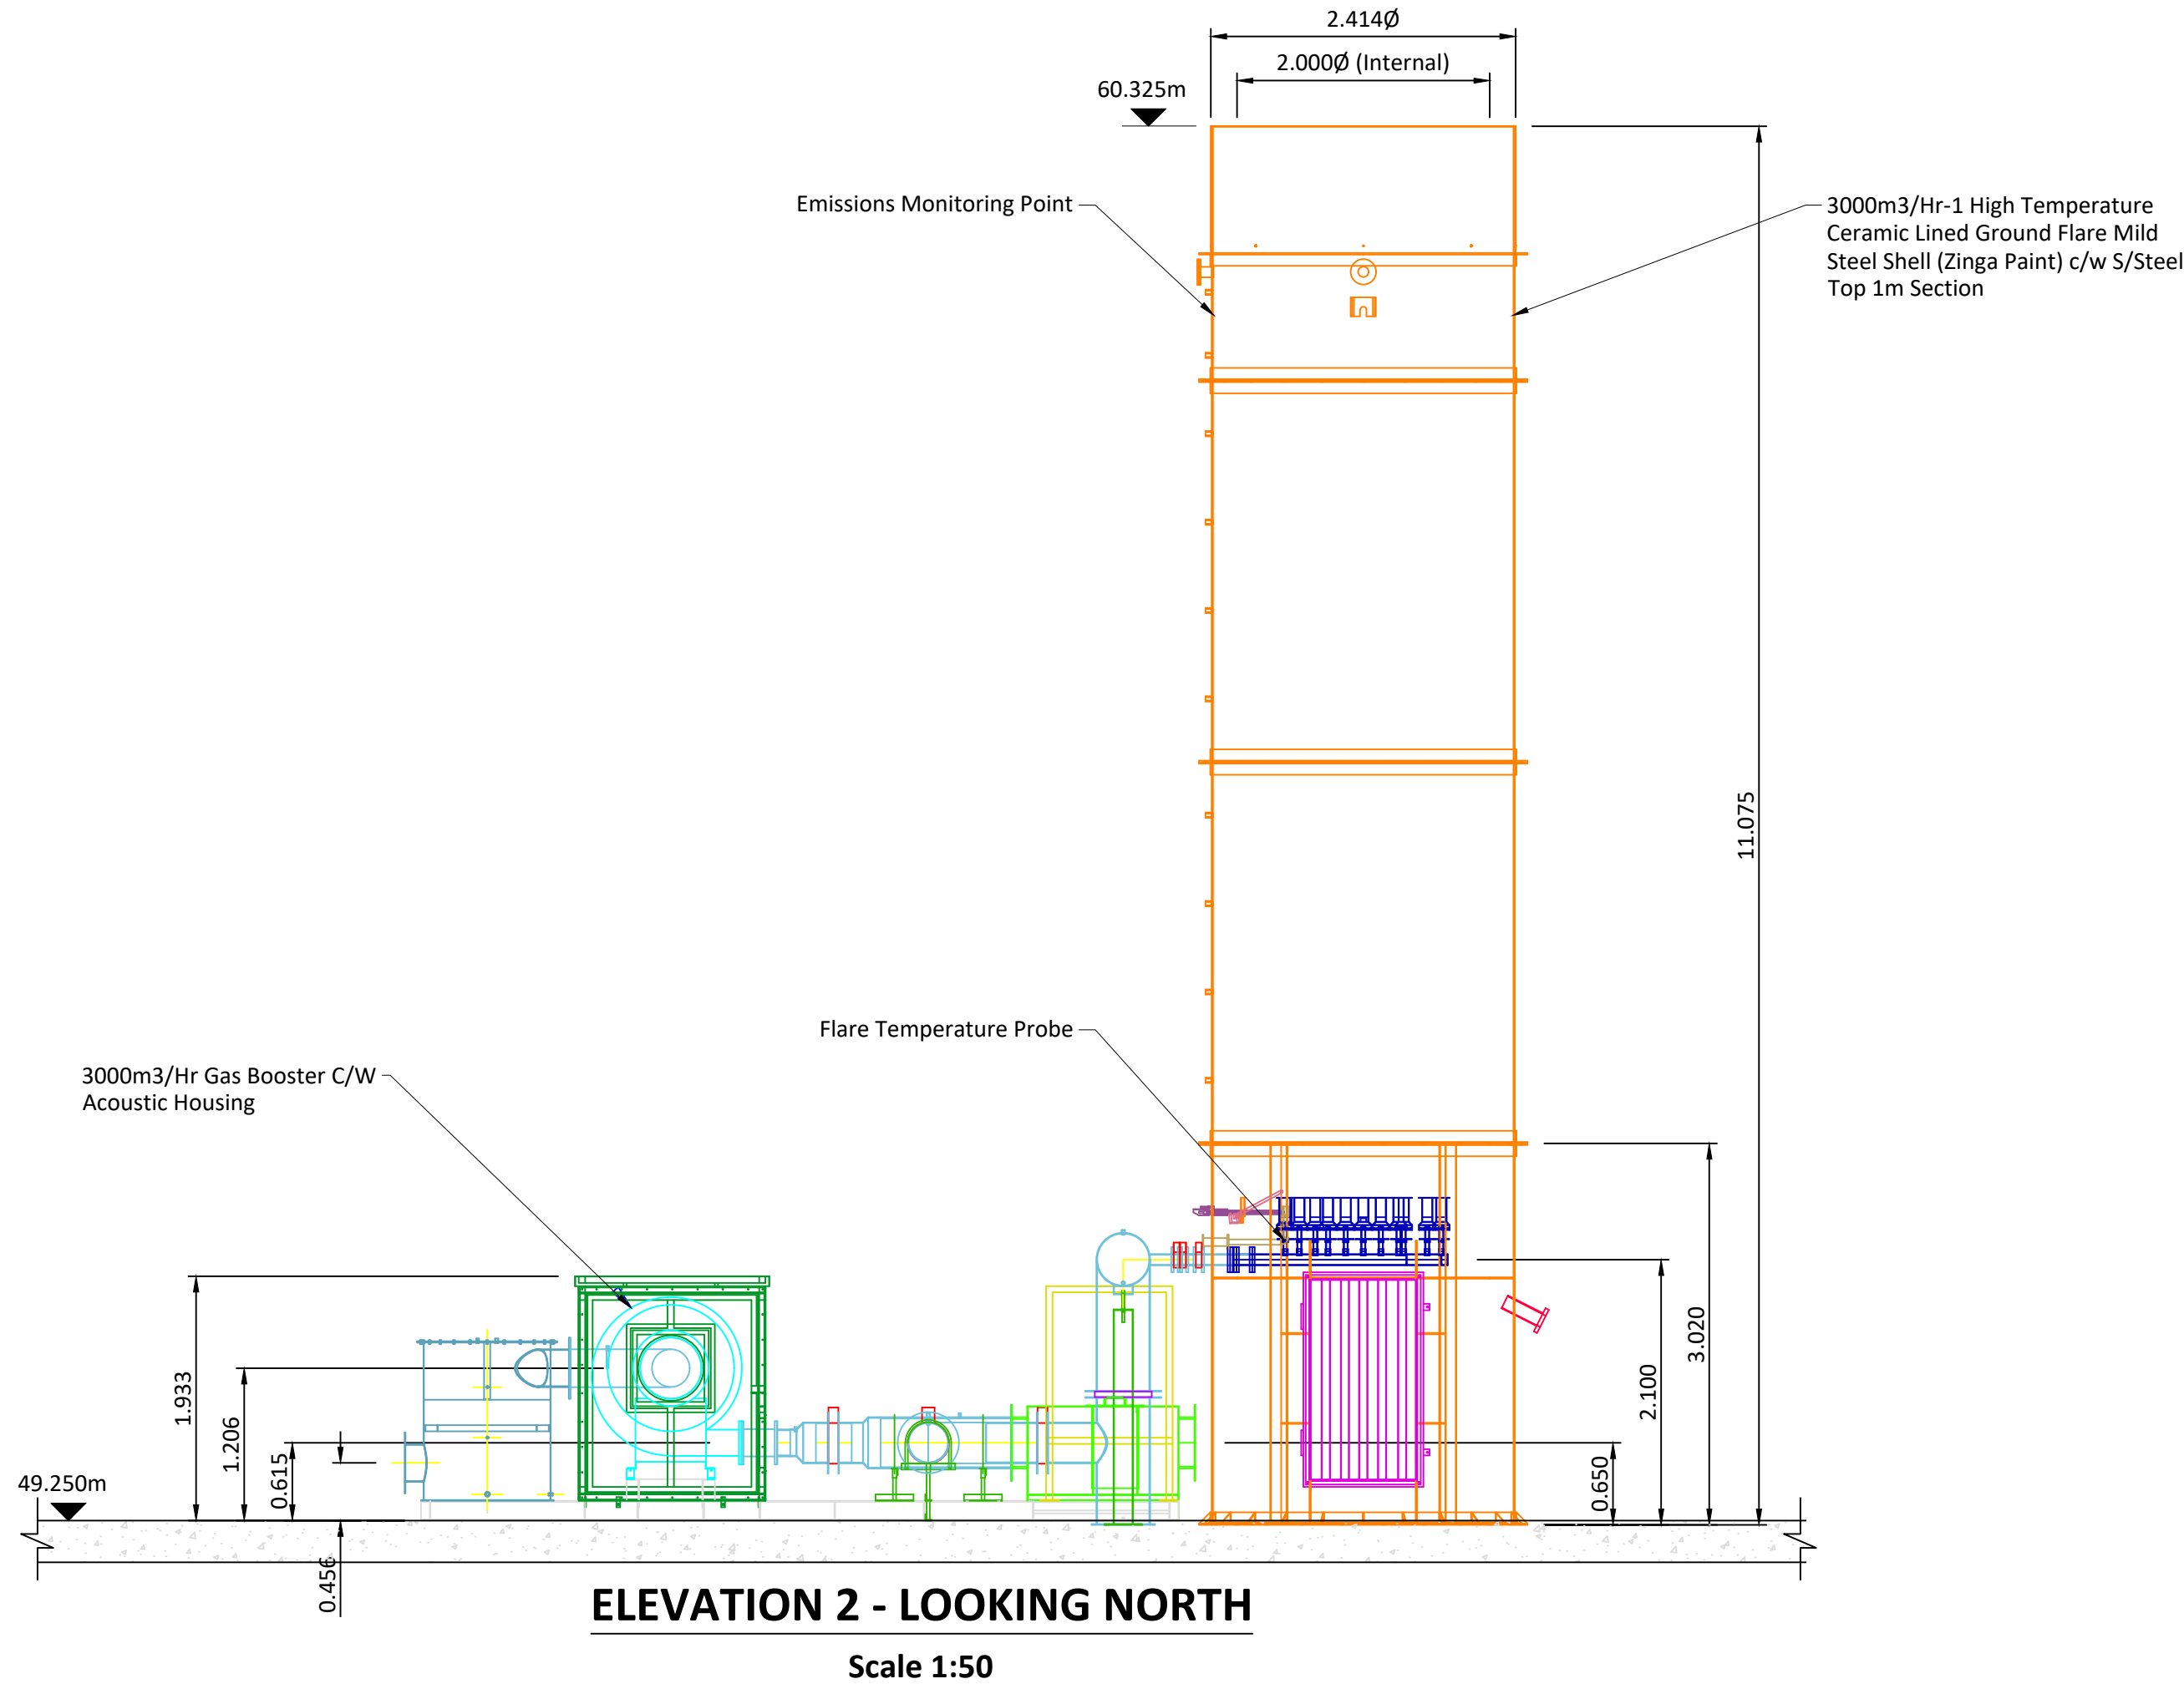

ELEVATION 2 - LOOKING NORTH
Scale 1:50

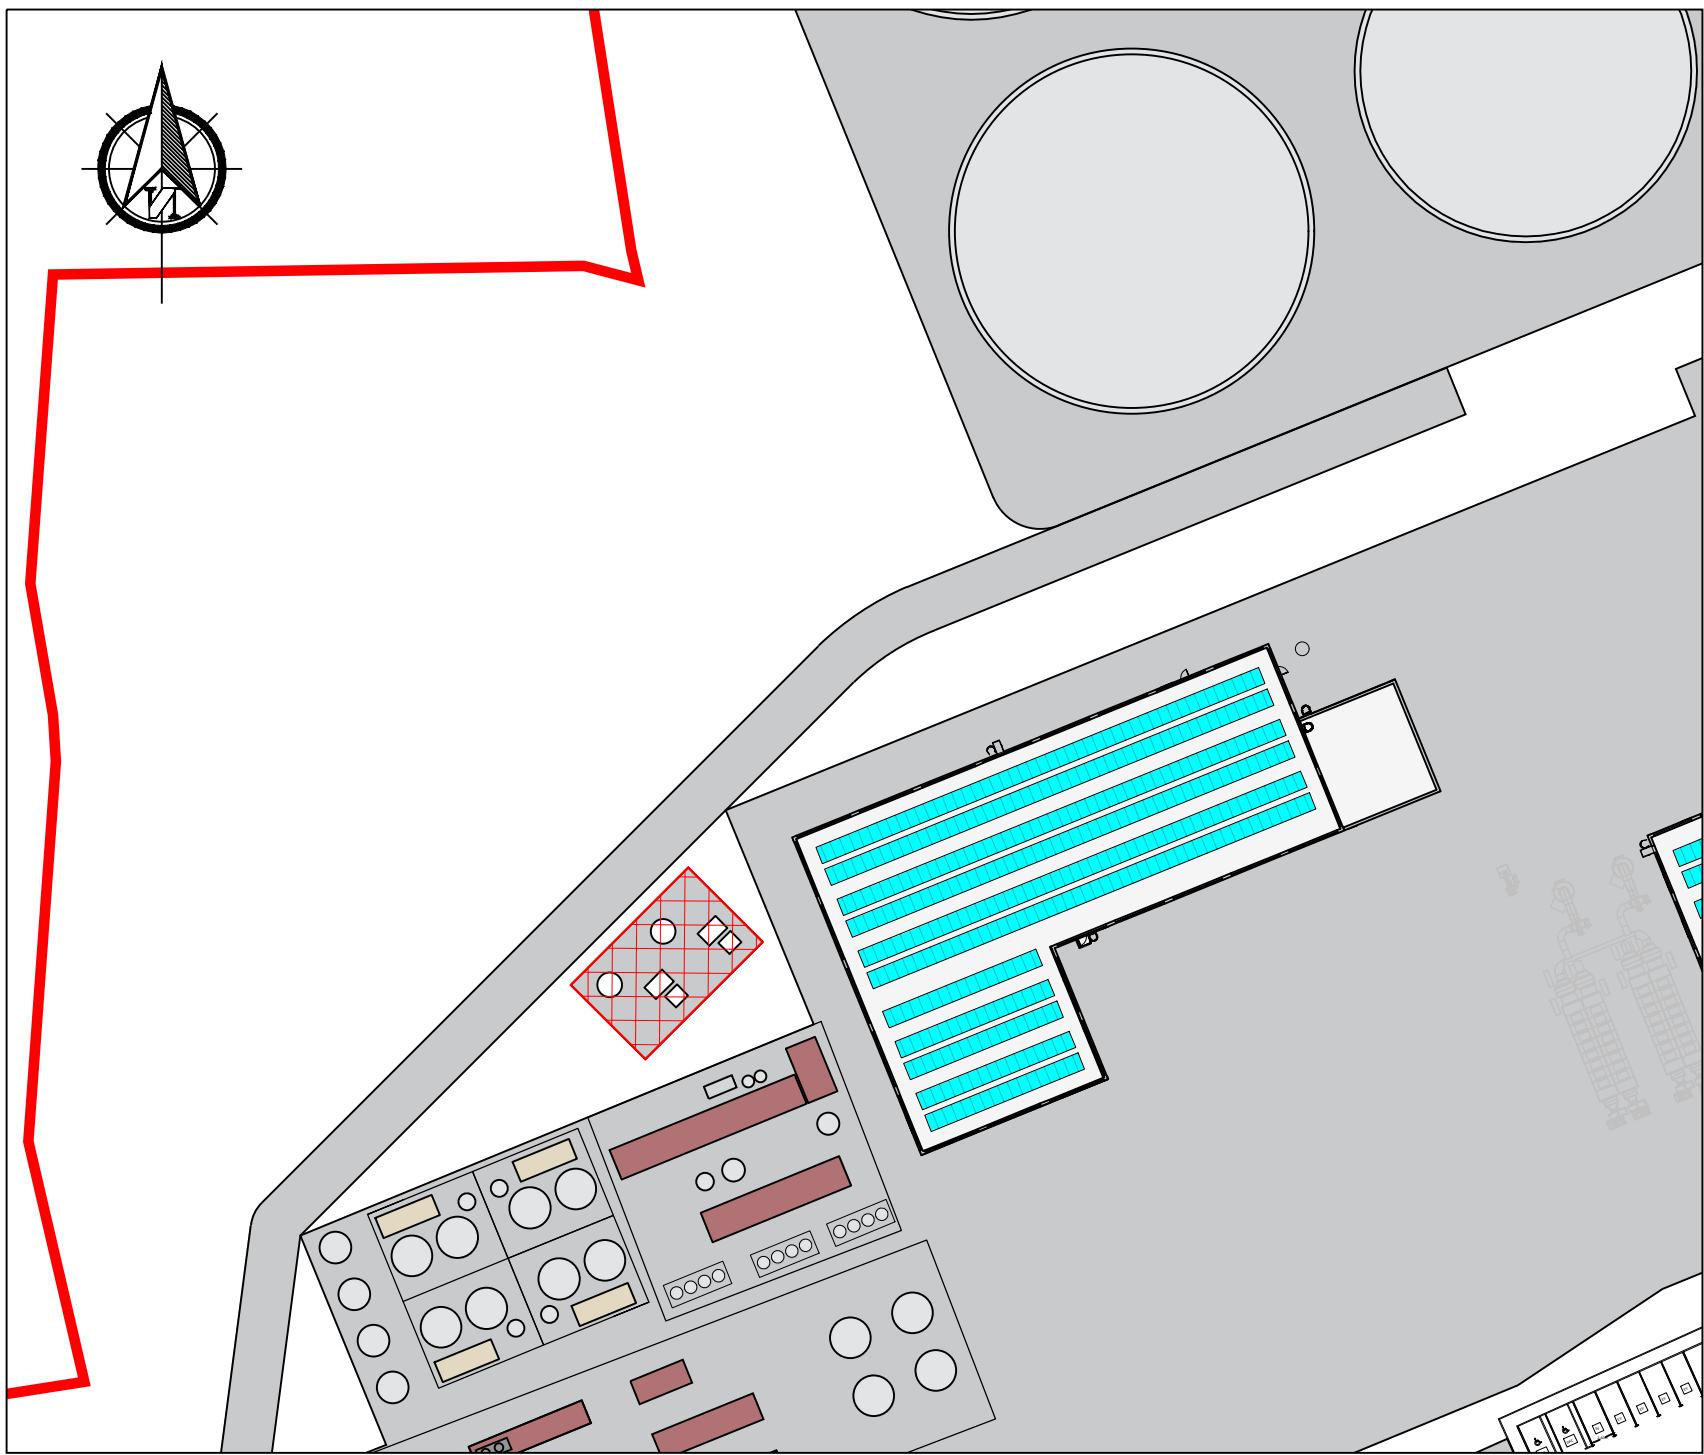

KEYPLAN
Scale 1:750

If Applicable : Tailte Éireann Licence No. CYAL50368274 © Ordnance Survey Ireland and Government of Ireland

Rev.	Description	App By	Date
P01	ISSUE FOR PLANNING	JON	18.06.26

PROJECT POWERSTOWN BIOENERGY		CLIENT Greengate Biogas		
SHEET GAS FLARING COMPOUND PLANS ELEVATIONS AND DETAILS	Date	29.08.25	Project number	P24-188
	Drawn by	NW	Drawing Number	P24188-FT-XX-XX-DR-CE-1735
	Checked by	JON	Scale (@ A1) As Shown	Rev P01

O:\ACAD\2024\P24-188\P24188-FT-XX-XX-DR-CE-1735