




Notes:
Levels are relative to Malin Head Datum.

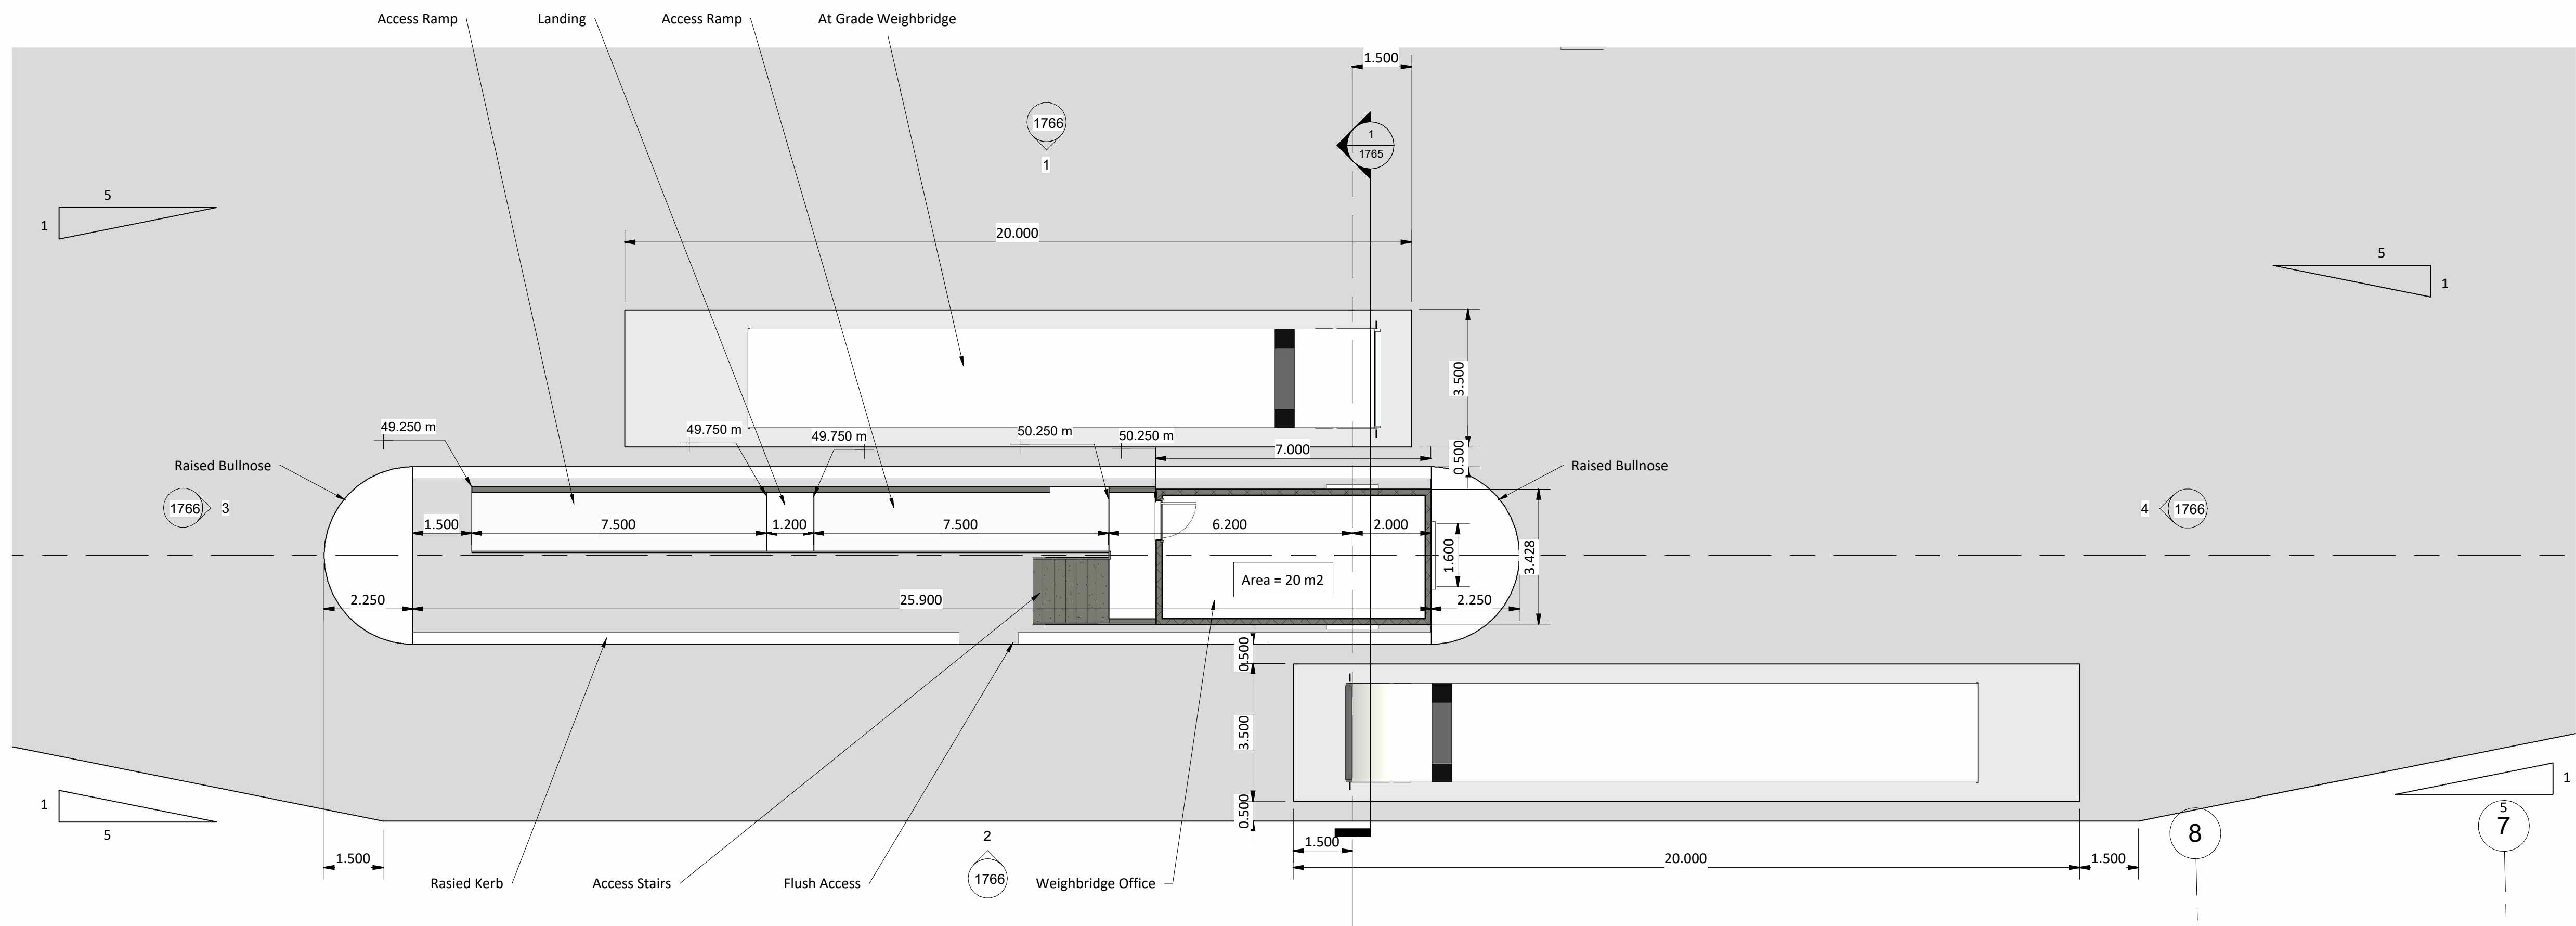

WEIGHBRIDGE PLAN
Scale 1 : 100

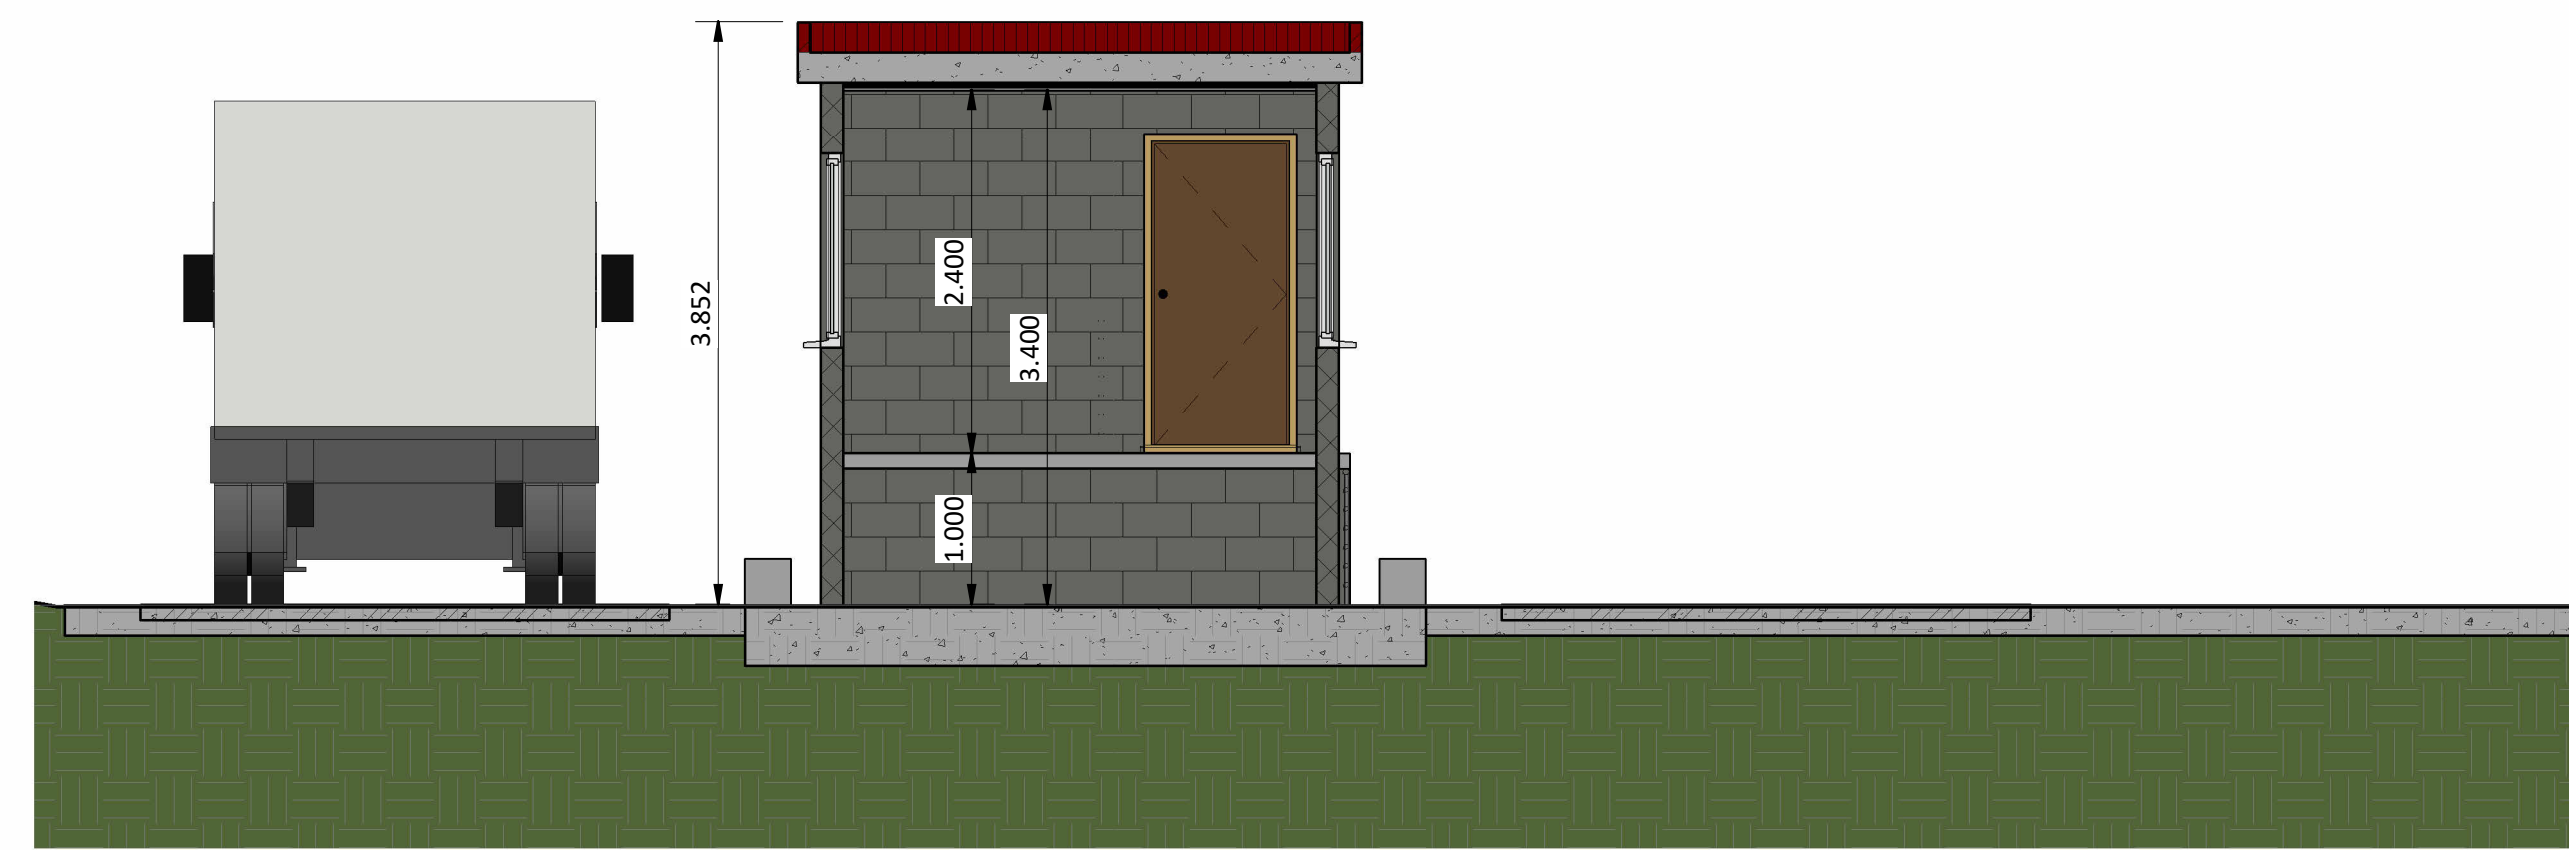

SECTION 1
Scale 1 : 50

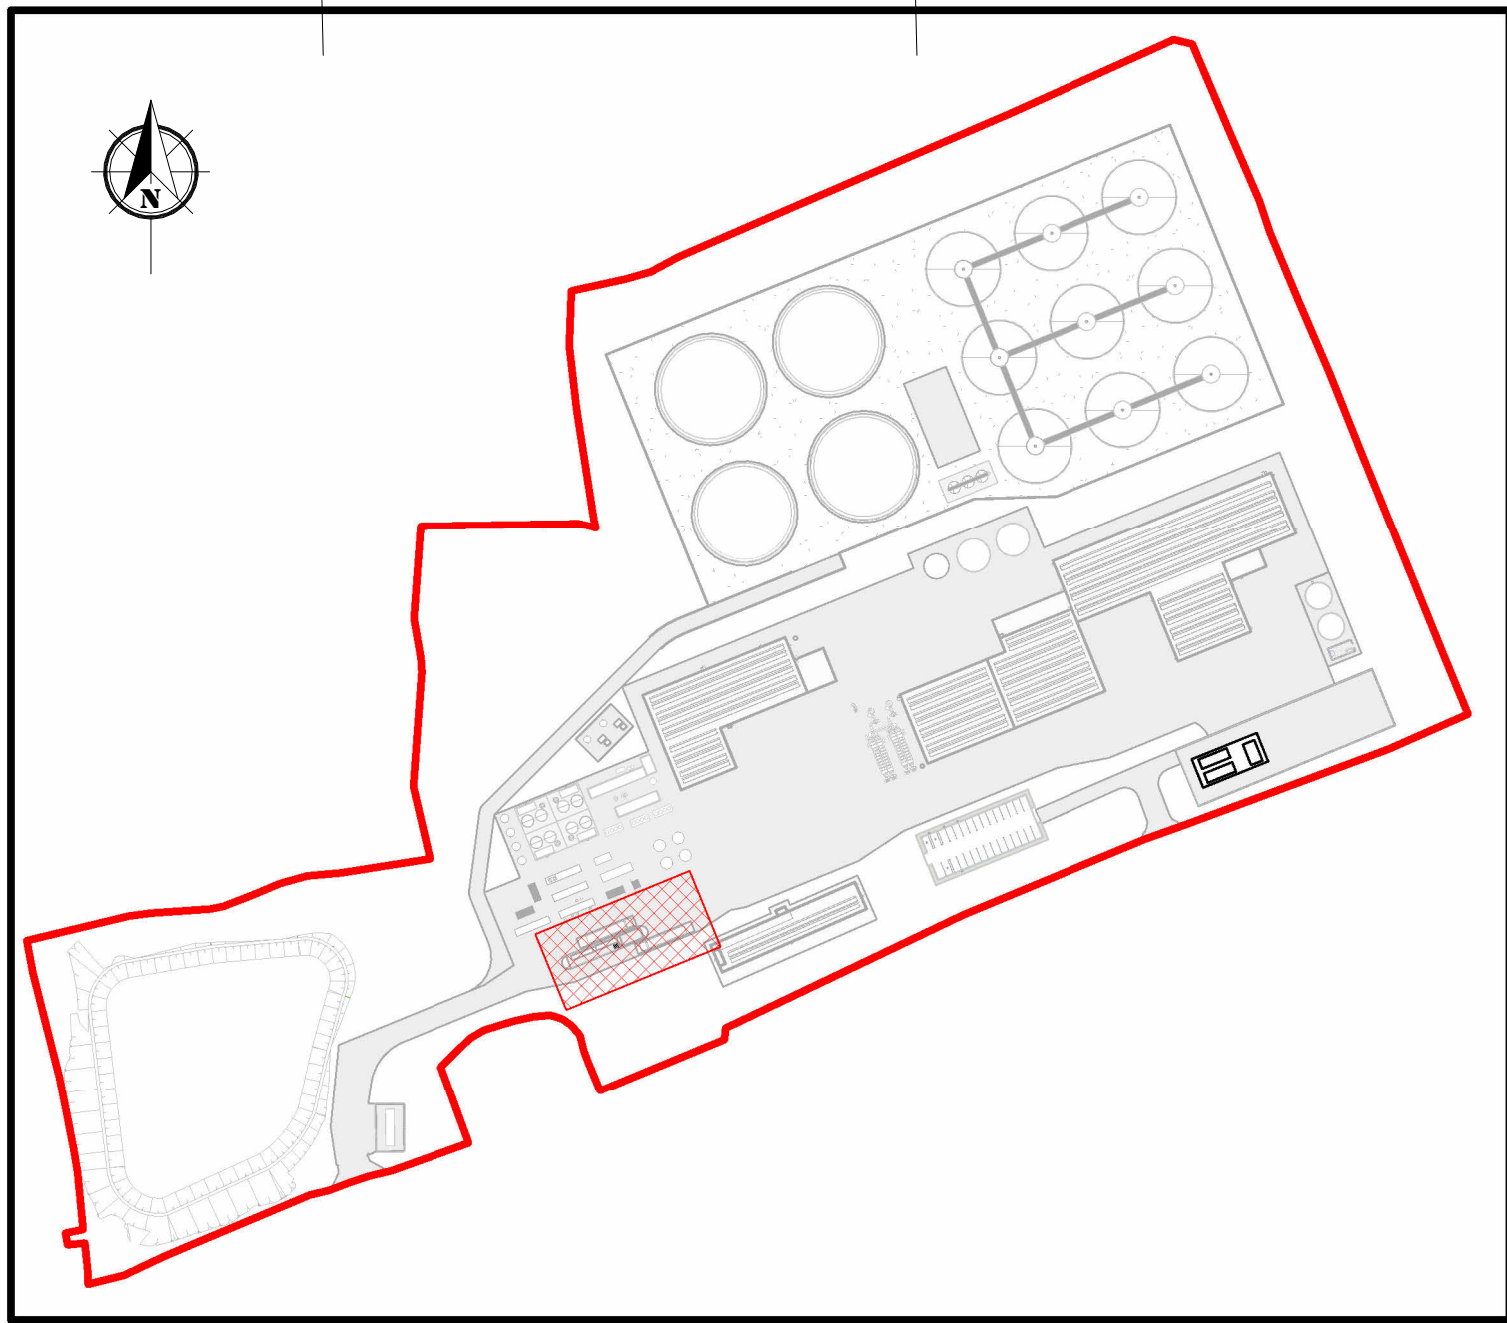

WEIGHBRIDGE KEYPLAN
Scale 1 : 2500

Rev.	Description	App By	Date
P01	ISSUE FOR PLANNING	JON	18.06.26

PROJECT		CLIENT					
POWERSTOWN BIOENERGY							
SHEET	WEIGHBRIDGE BUILDING - PLANS AND SECTIONS	Date	TBC	Project Number	P24188	Scale (at A1)	As indicated
		Drawn by	NW	Drawing Number			Rev
		Checked by	JON	P24188-FT-XX-XX-DR-CE-1765			P01