



GRID CONNECTION ROUTE 5350.0M - 6000.0M
Scale 1:1000



GRID CONNECTION ROUTE 6000.0M - 6700.0M
Scale 1:1000

Legend

- Proposed Gas Grid Connection (Export) - Assessment Boundary
- Proposed Gas Grid Connection Export Chainage
- 100.00m — Chainage Marker


Notes:

Drawings for Planning Purposes Only.

Position of Pipe Trench Subject to Detailed Design by Statutory Undertaker.

Chainage Markers and Corridor for Illustrative and Descriptive Purposes.

Appropriate Distances to be Maintained from All Existing Infrastructure.

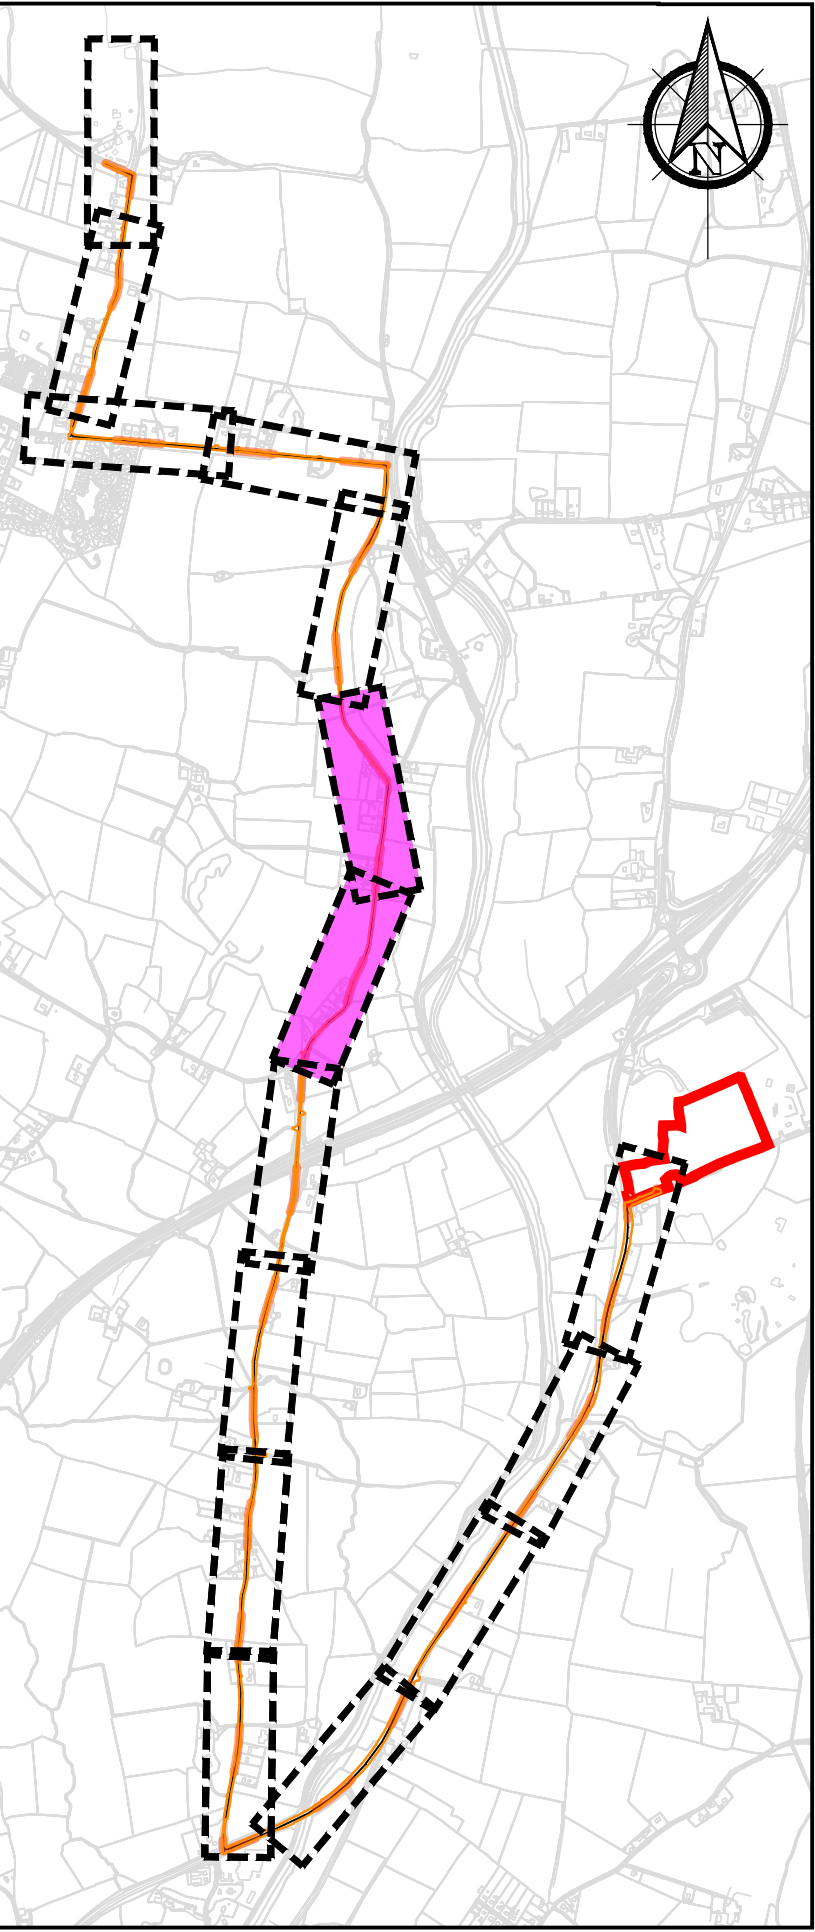

KEYPLAN
Scale 1:25000

If Applicable : Tailte Éireann Licence No. CYAL50368274 © Ordnance Survey Ireland and Government of Ireland 4531-B



Cork | Dublin | Carlow
www.fehilytimoney.ie

No part of this document may be reproduced or transmitted in any form or stored in any retrieval system of any nature without the written permission of Fehily Timoney & Company as copyright holder except as agreed for use on the project for which the document was originally issued. Do not scale. Use figured dimensions only. If in doubt - Ask!

Rev.	Description	App By	Date
P01	ISSUE FOR PLANNING	JON	18.06.26

PROJECT		CLIENT		
POWERSTOWN BIOENERGY				
SHEET	Date		Project number	Scale (@ A1)
	18.08.25		P24-188	As Shown
	Drawn by	NW	Drawing Number	Rev
Checked by		JON	P24188-FT-XX-XX-DR-CE-2607	P01

O:\ACAD\2024\P24-188\P24188-FT-XX-XX-DR-CE-2607