

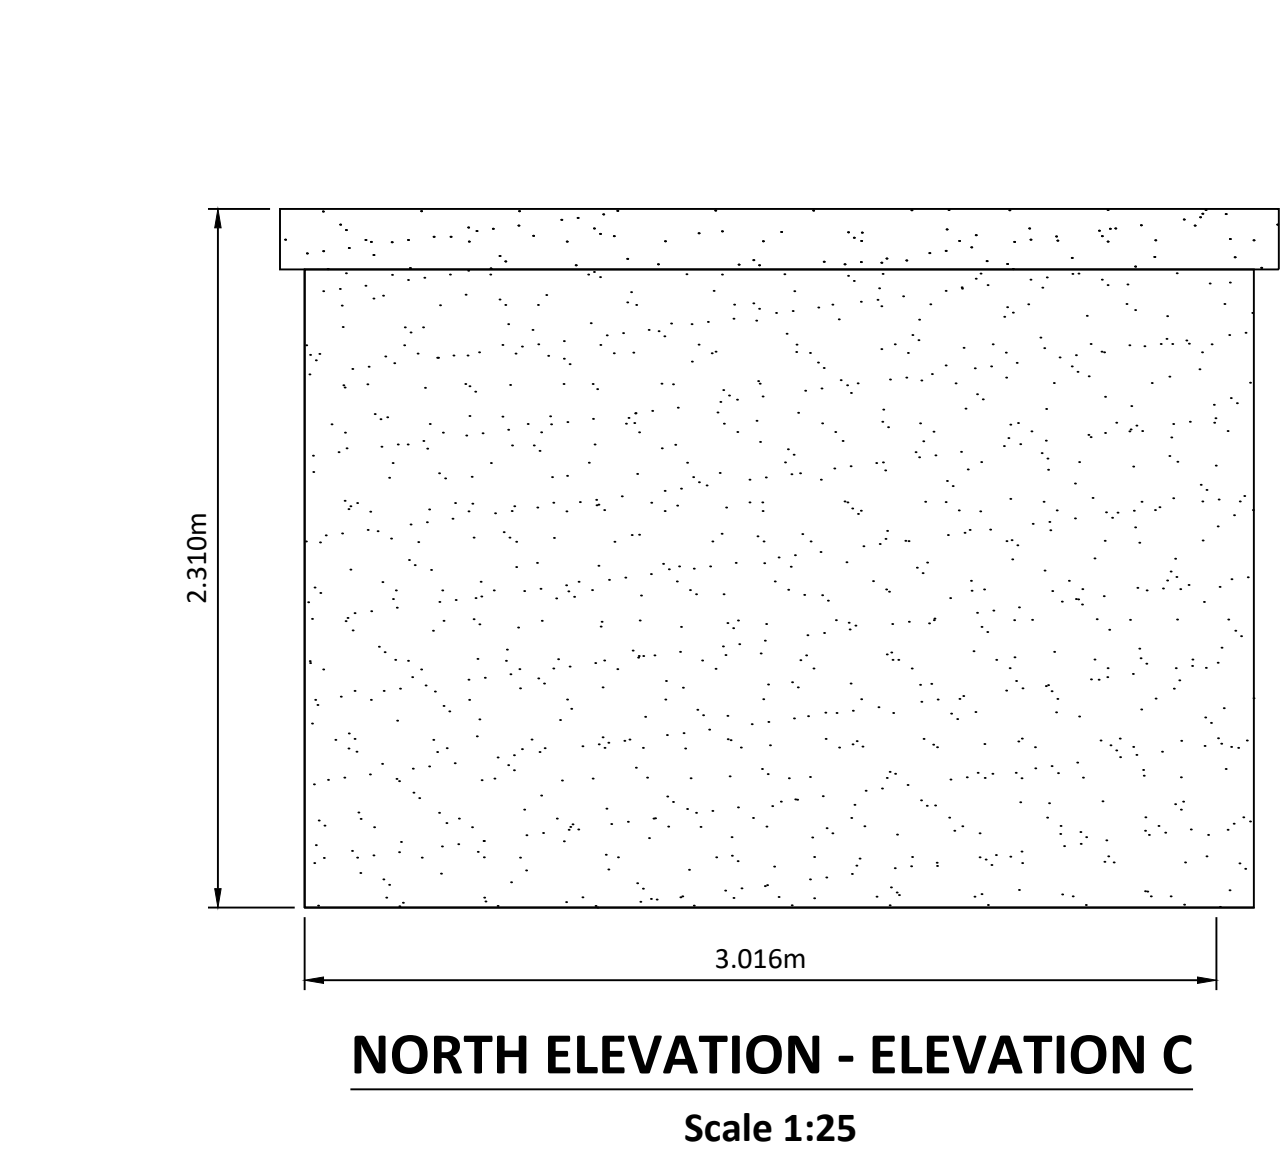


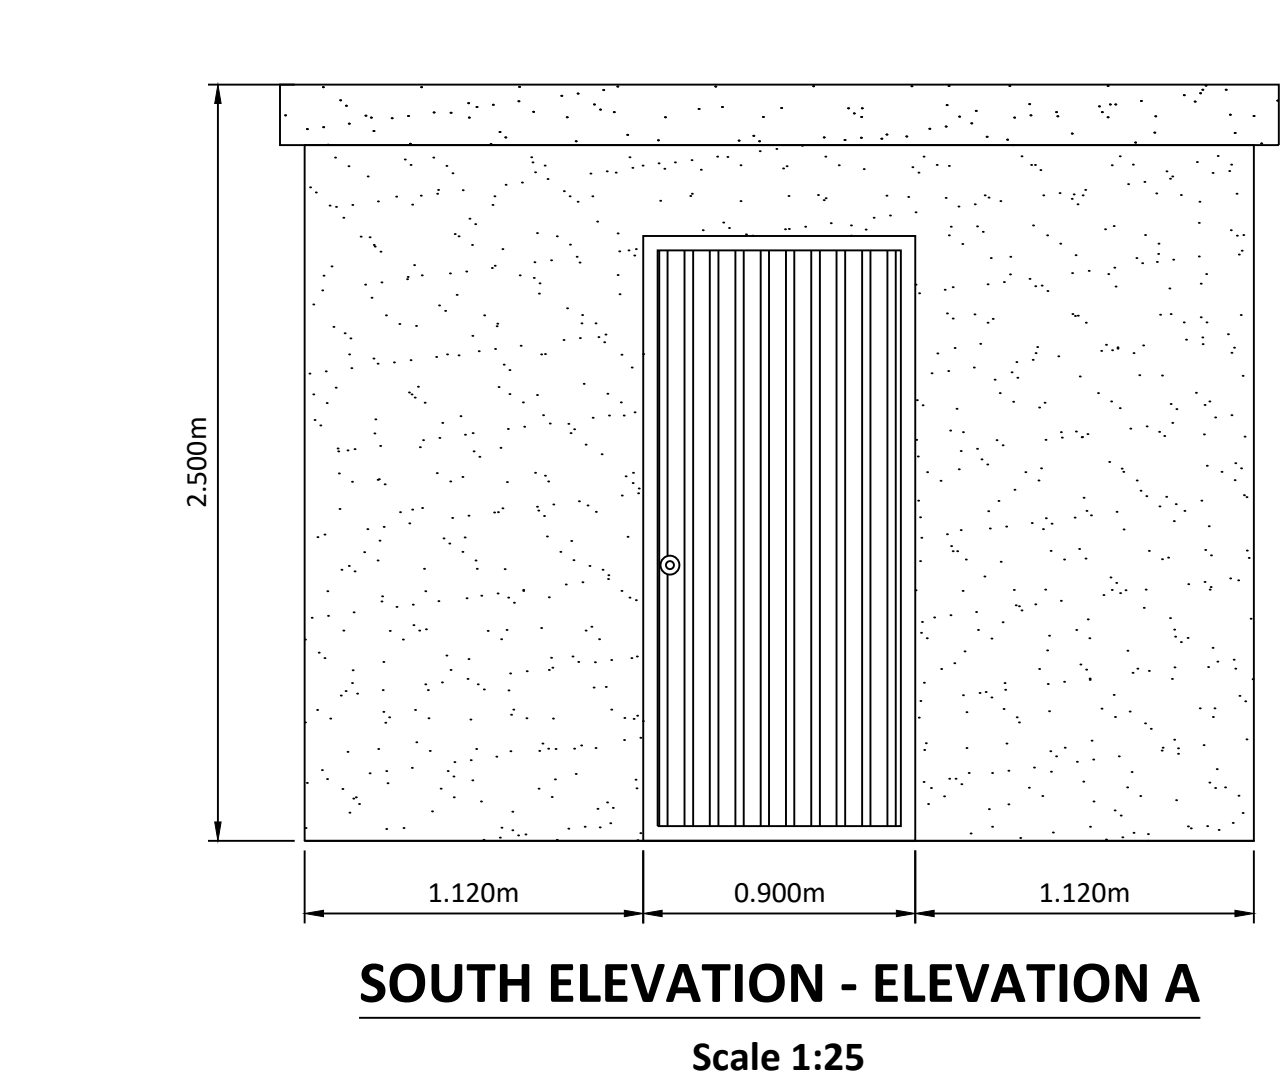



If Applicable : Tailte Éireann Licence No. CYAL50368274 © Ordnance Survey Ireland and Government of Ireland 4531-B

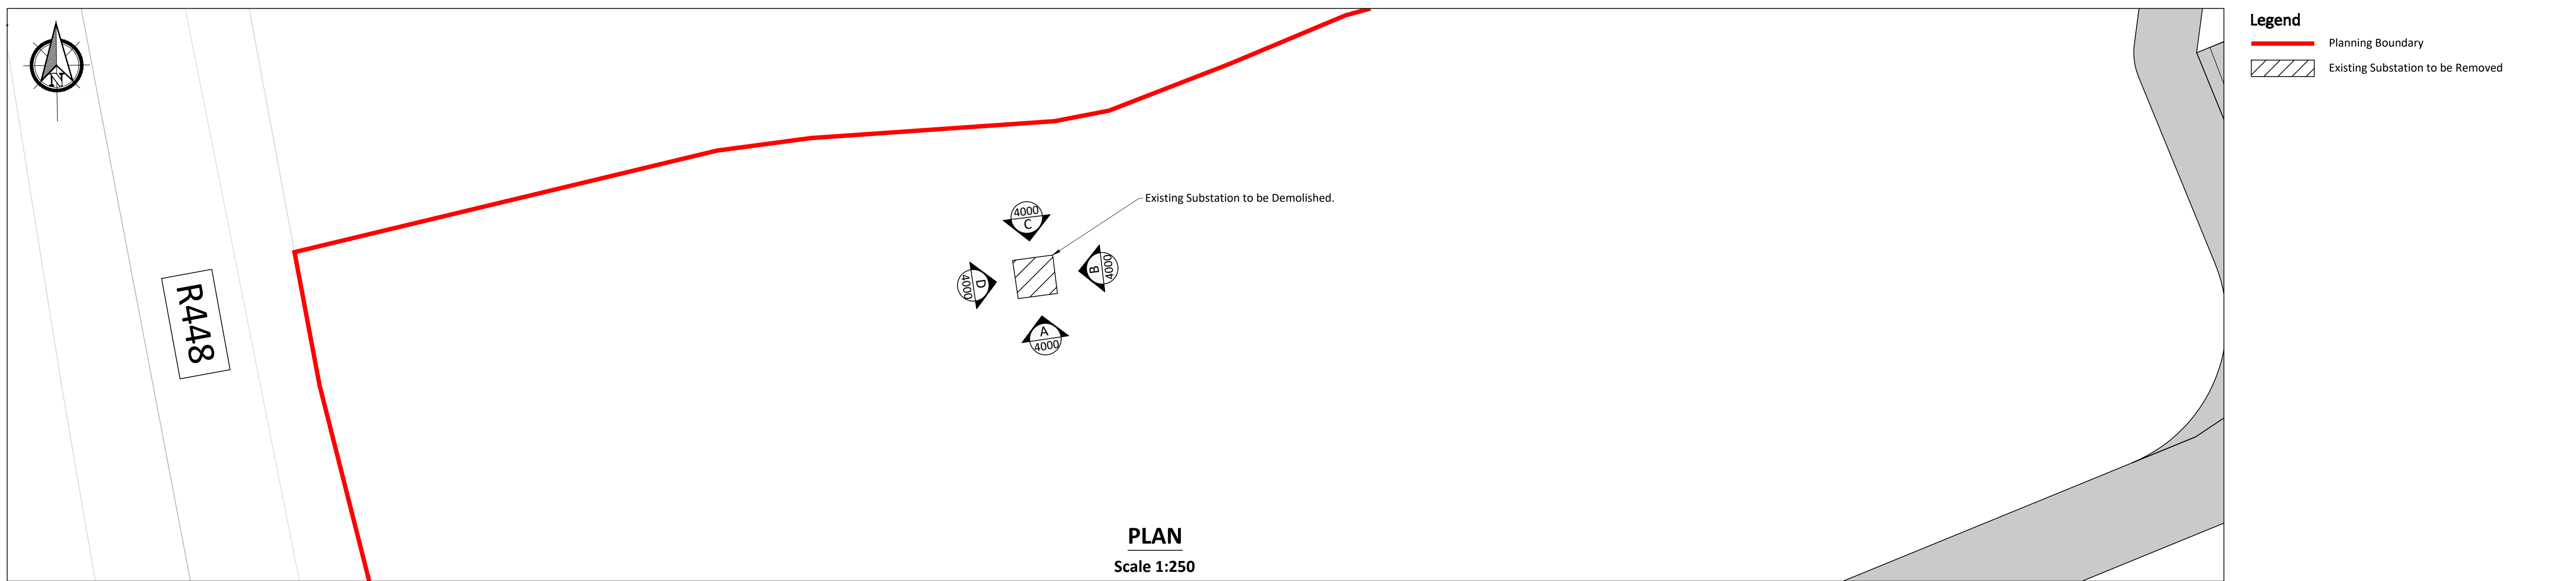


Cork | Dublin | Carlow

www.fehilytimoney.ie

No part of this document may be reproduced or transmitted in any form or stored in any retrieval system of any nature without the written permission of Fehily Timoney & Company as copyright holder except as agreed for use on the project for which the document was originally issued. Do not scale. Use figured dimensions only. If in doubt - Ask!

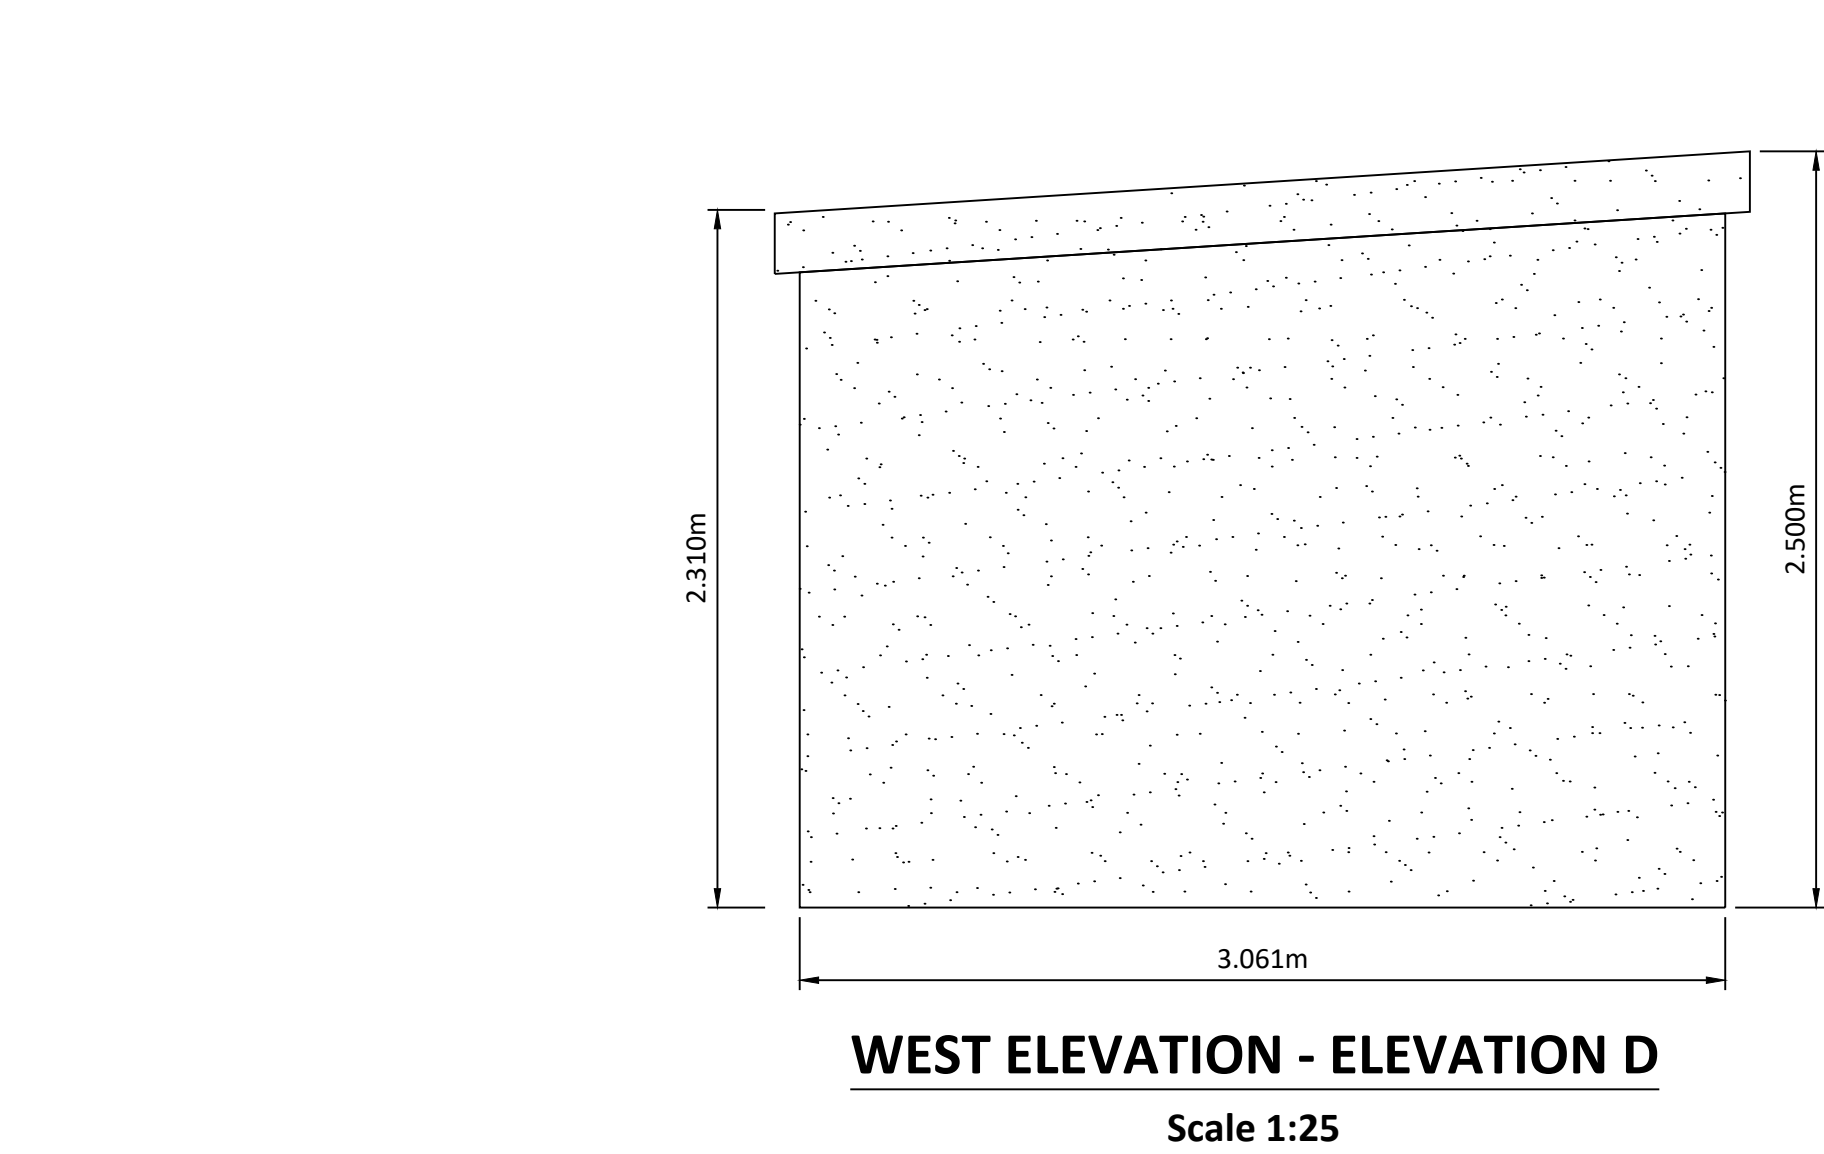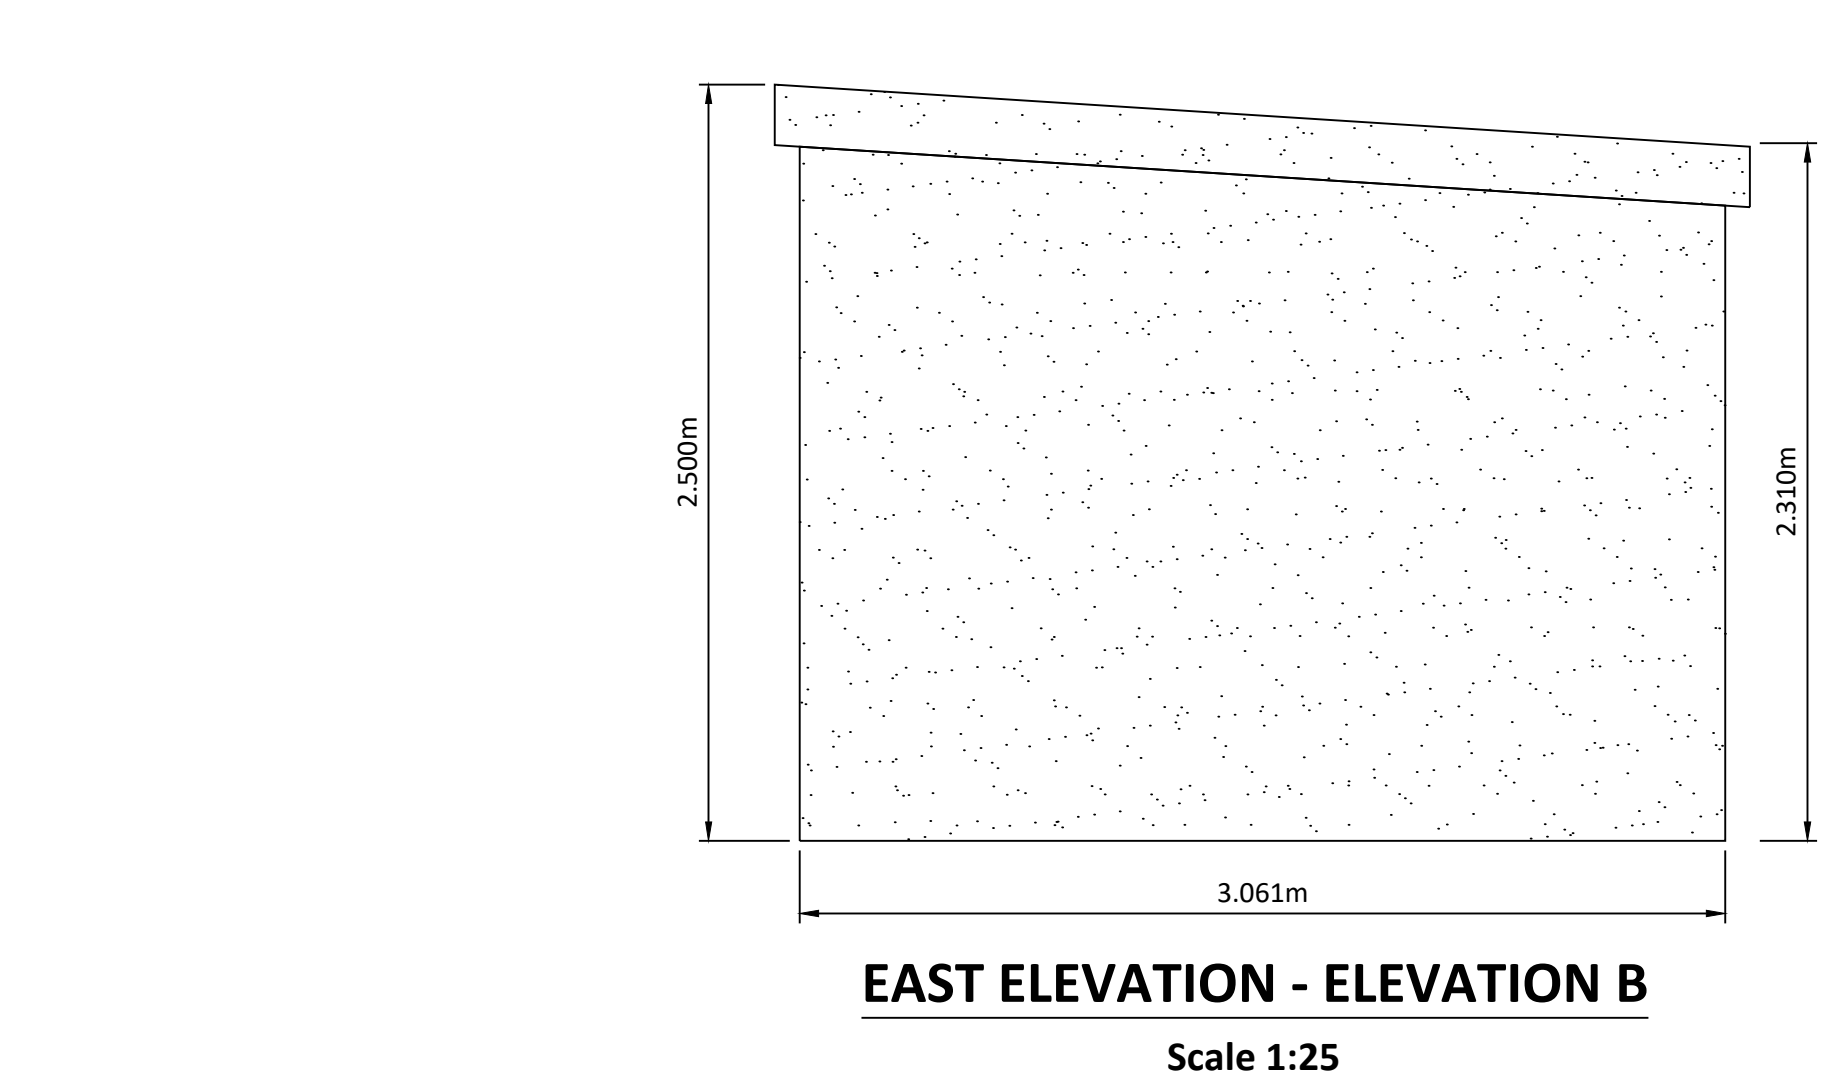

EXISTING SUBSTATION
N.T.S

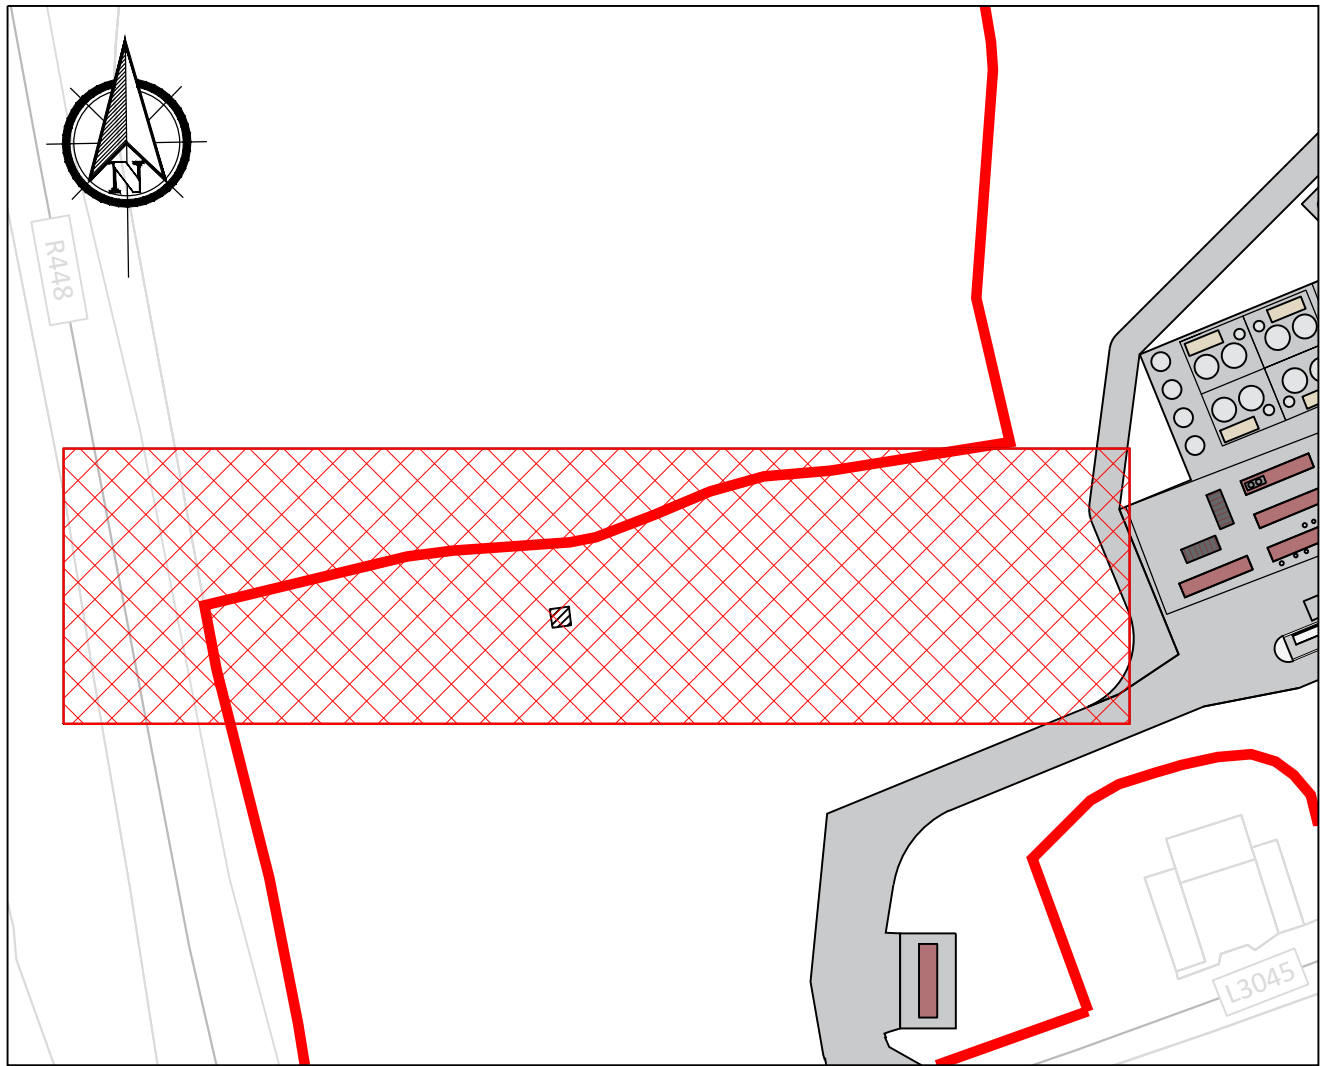

KEY PLAN
Scale 1:1250

Rev.	Description	App By	Date
P01	ISSUE FOR PLANNING	JON	02.07.26

PROJECT	POWERSTOWN BIOENERGY			CLIENT	
					
SHEET	EXISTING SUBSTATION DEMOLITION PLAN AND ELEVATIONS			Date	02.07.26
				Project number	P24-188
				Scale (@ A1) As Shown	
			Drawn by	EB	Drawing Number
			Checked by	JON	P24188-FT-XX-XX-DR-CE-4000
			Rev		P01

O:\ACAD\2024\P24-188\P24188-FT-XX-XX-DR-CE-4000

2 July 2026 (O:\ACAD\2024\P24-188\P24188-FT-XX-XX-DR-CE-4000)