




APPENDIX 15-1

TRAFFIC AND TRANSPORT FIGURES

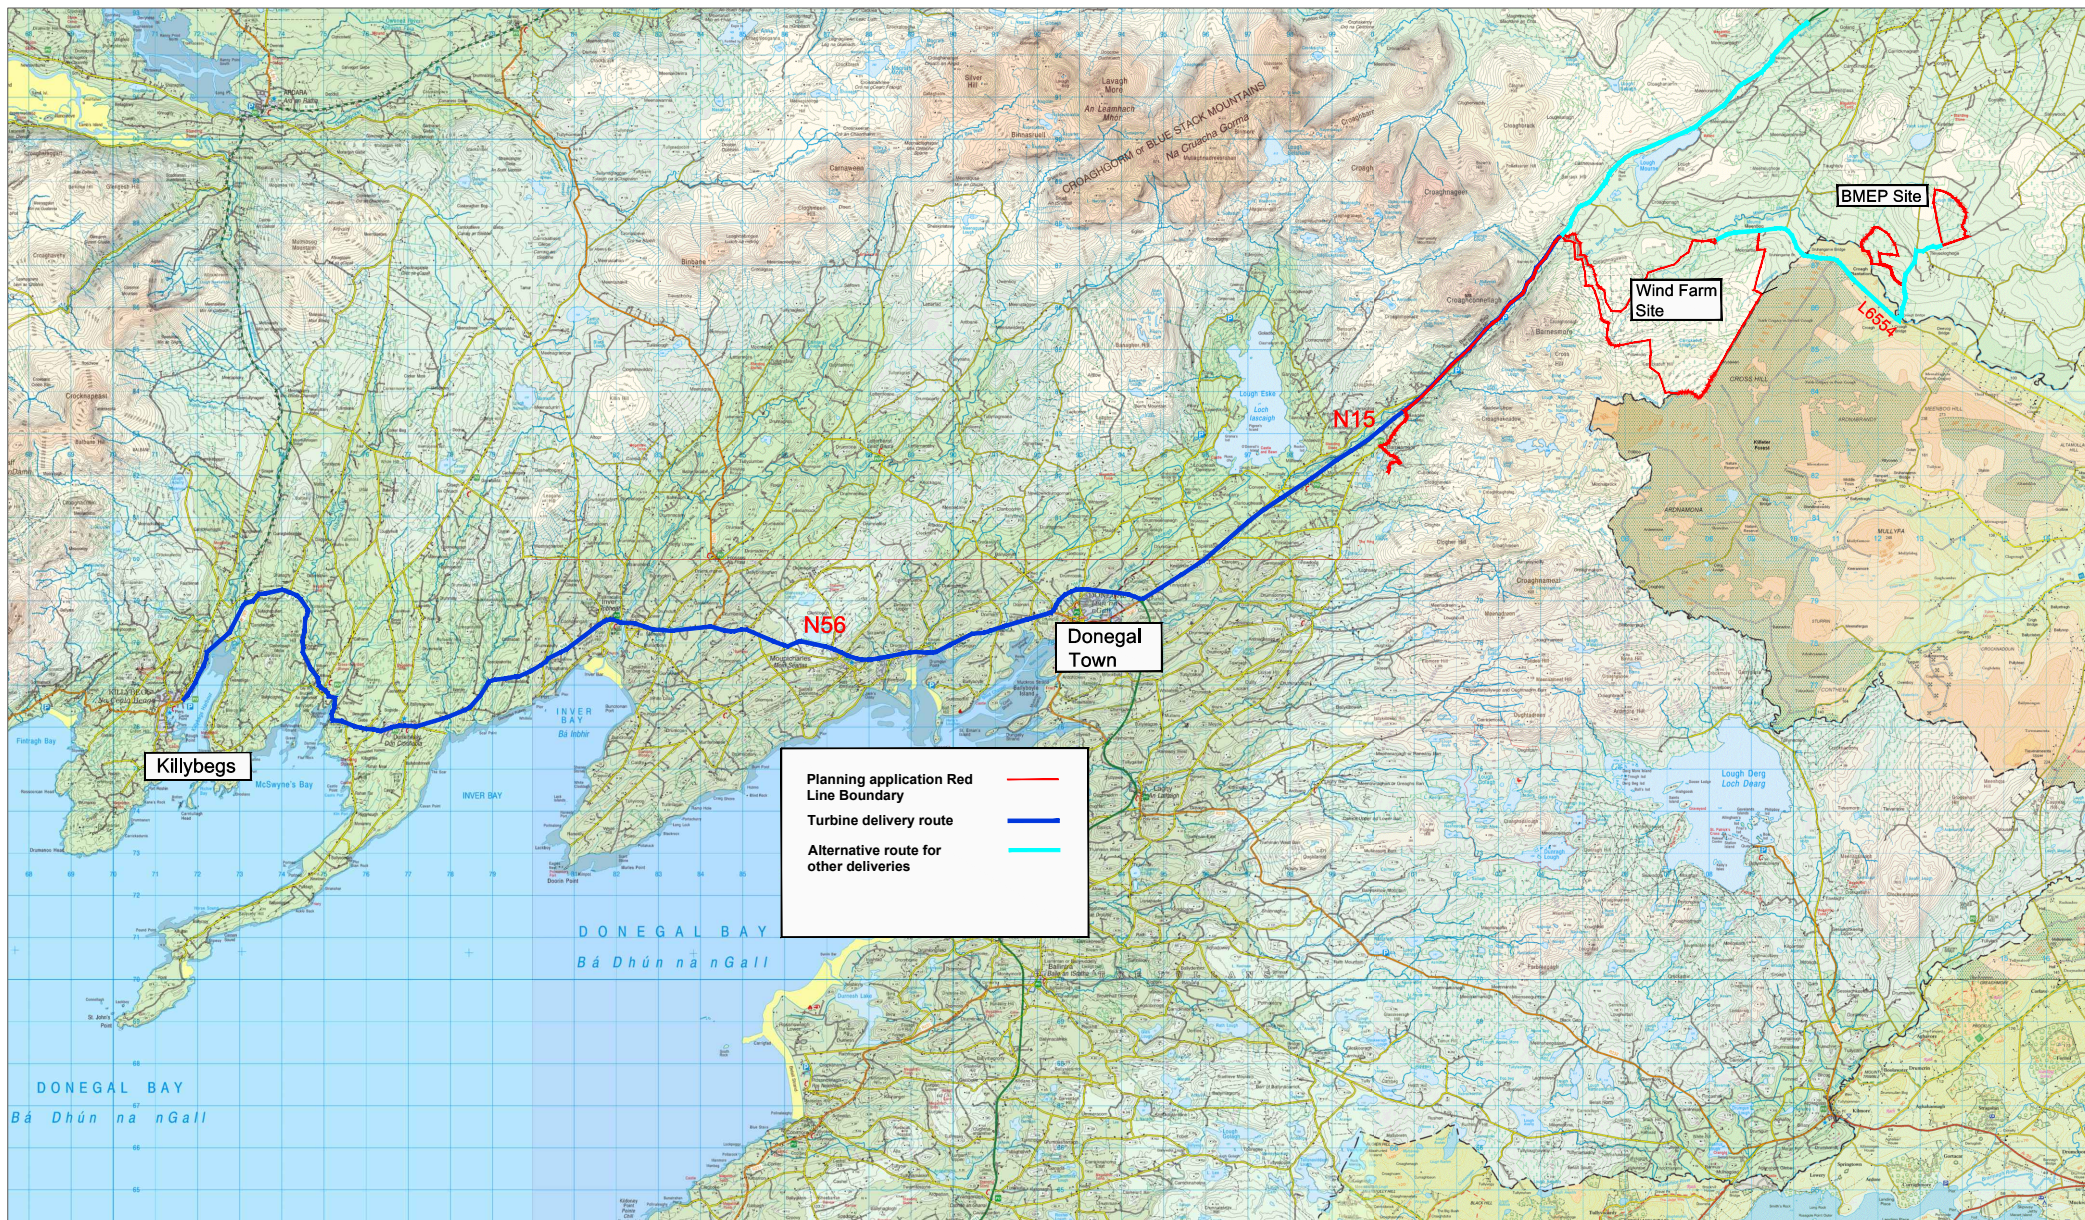

NOTES:

PLANNING DRAWING ONLY - NOT FOR CONSTRUCTION PURPOSES

FIGURE 15-1 Location of turbine delivery route and additional delivery route

PROJECT: Meenbog Wind Farm EIAR

CLIENT: Planree Ltd


PROJECT NO: 11600

DATE: 24.06.26

SCALE: NTS

DRAWN BY: AL

ALAN LIPSCOMBE
TRAFFIC & TRANSPORT CONSULTANTS

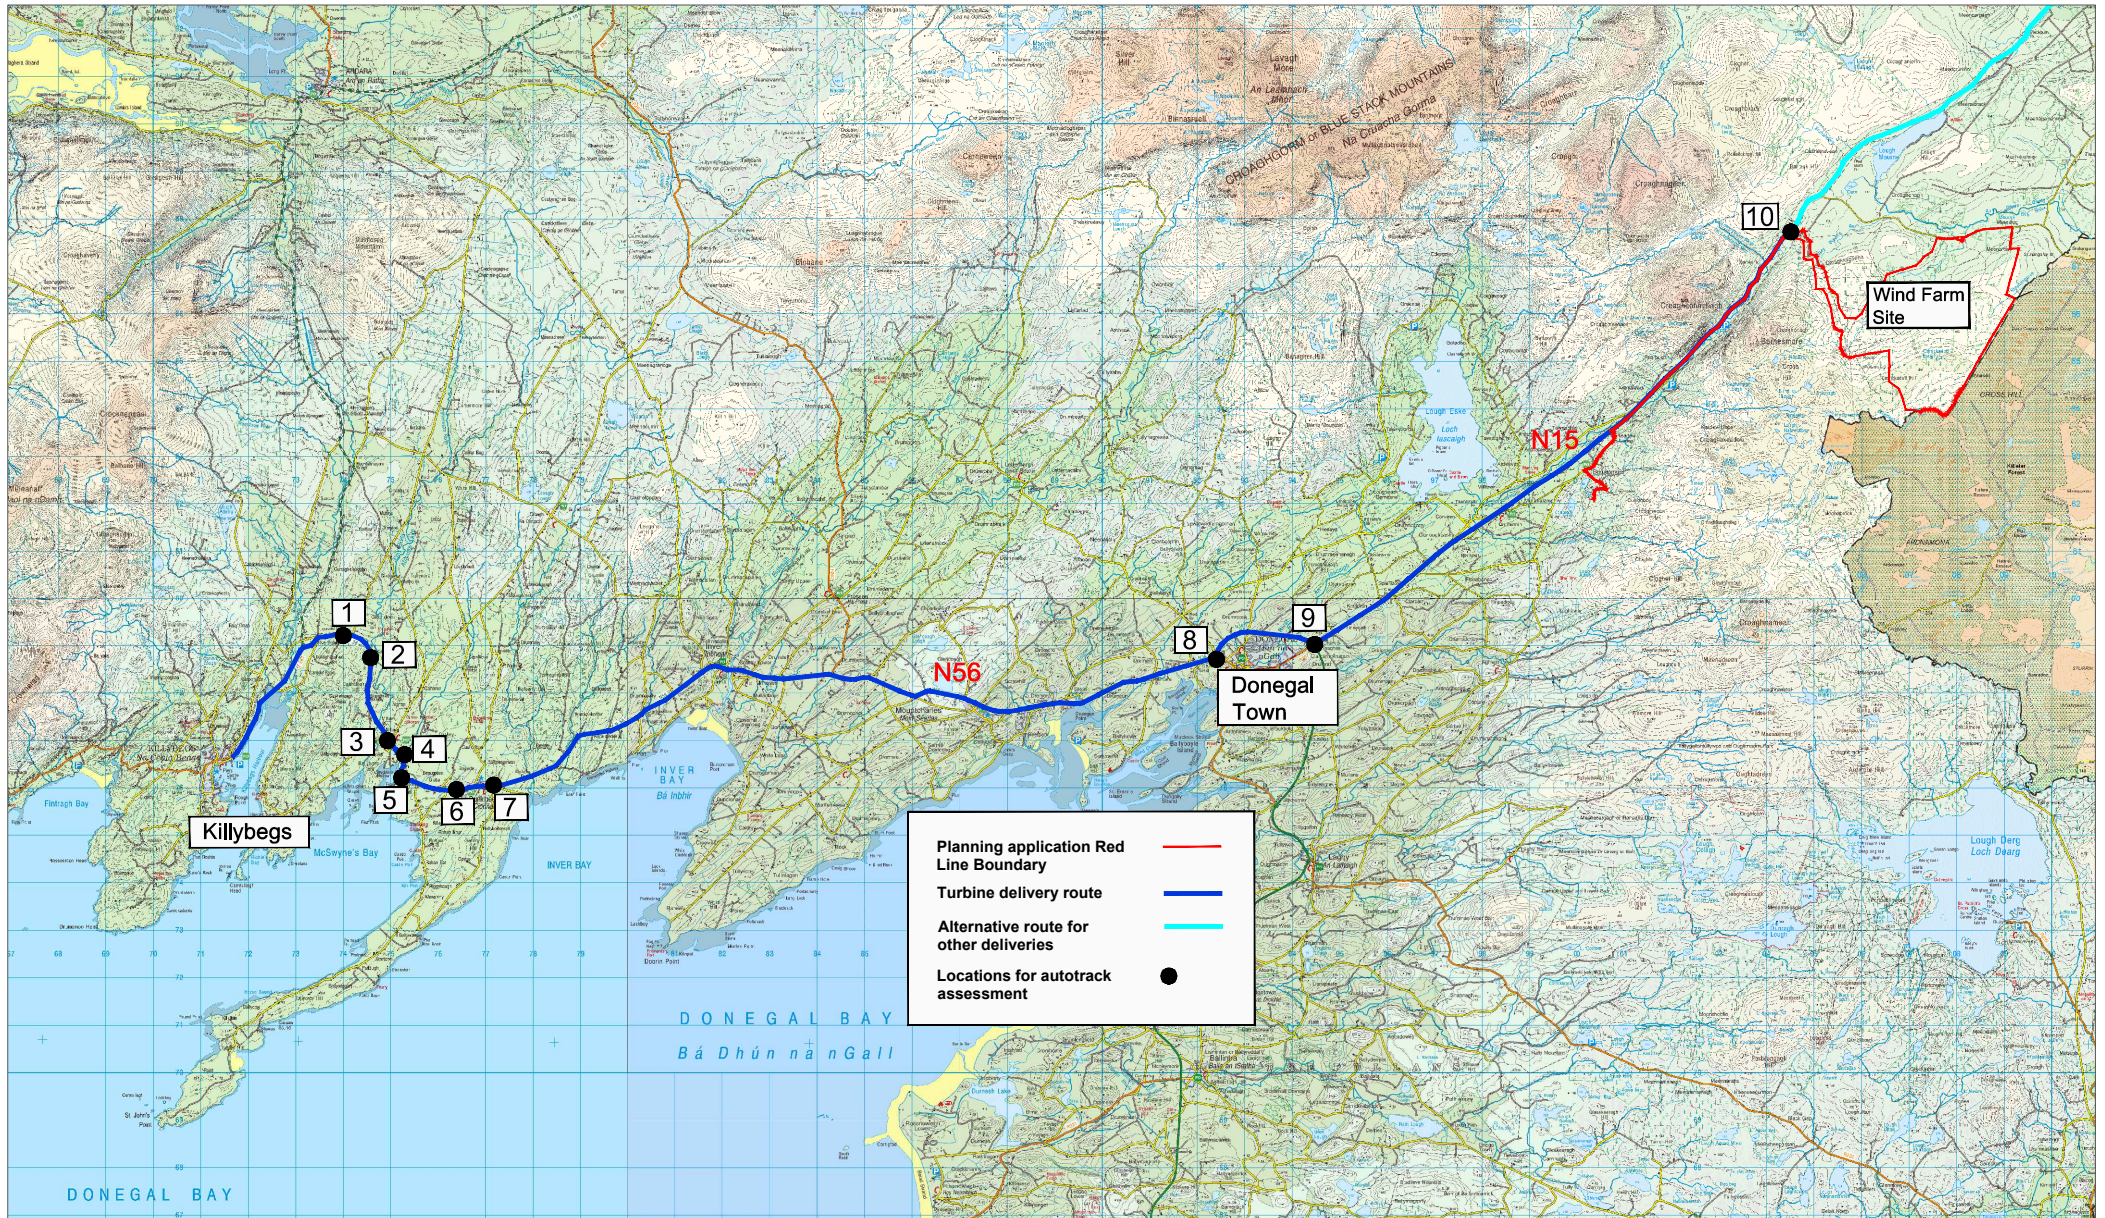

NOTES:

PLANNING DRAWING ONLY - NOT FOR CONSTRUCTION PURPOSES

FIGURE 15-2a Locations on turbine delivery route for autotrack assessment

PROJECT: Meenbog Wind Farm EIA

CLIENT: Planree Ltd


PROJECT NO: 11600

DATE: 24.06.26

SCALE: NTS

DRAWN BY: AL

ALAN LIPSCOMBE
TRAFFIC & TRANSPORT CONSULTANTS

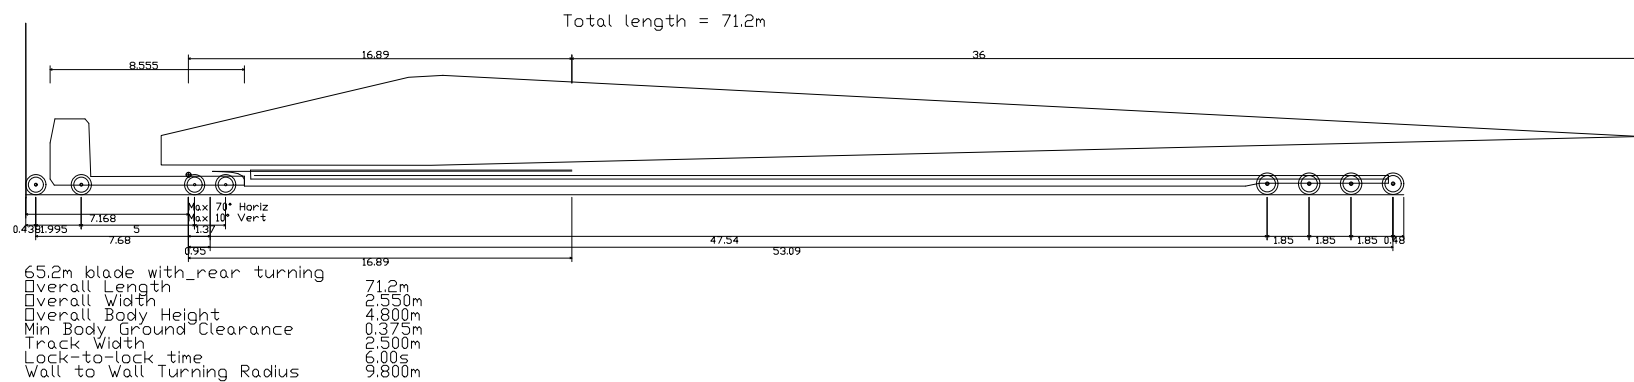

NOTES:

PLANNING DRAWING ONLY - NOT FOR CONSTRUCTION PURPOSES

Figure 15-3 Design blade extended artic profile

PROJECT: Meenbog Wind Farm EIAR

CLIENT: Planree Ltd


PROJECT NO: 11600


DATE: 02.06.26


SCALE: NTS


DRAWN BY: AL


ALAN LIPSCOMBE
TRAFFIC & TRANSPORT CONSULTANTS

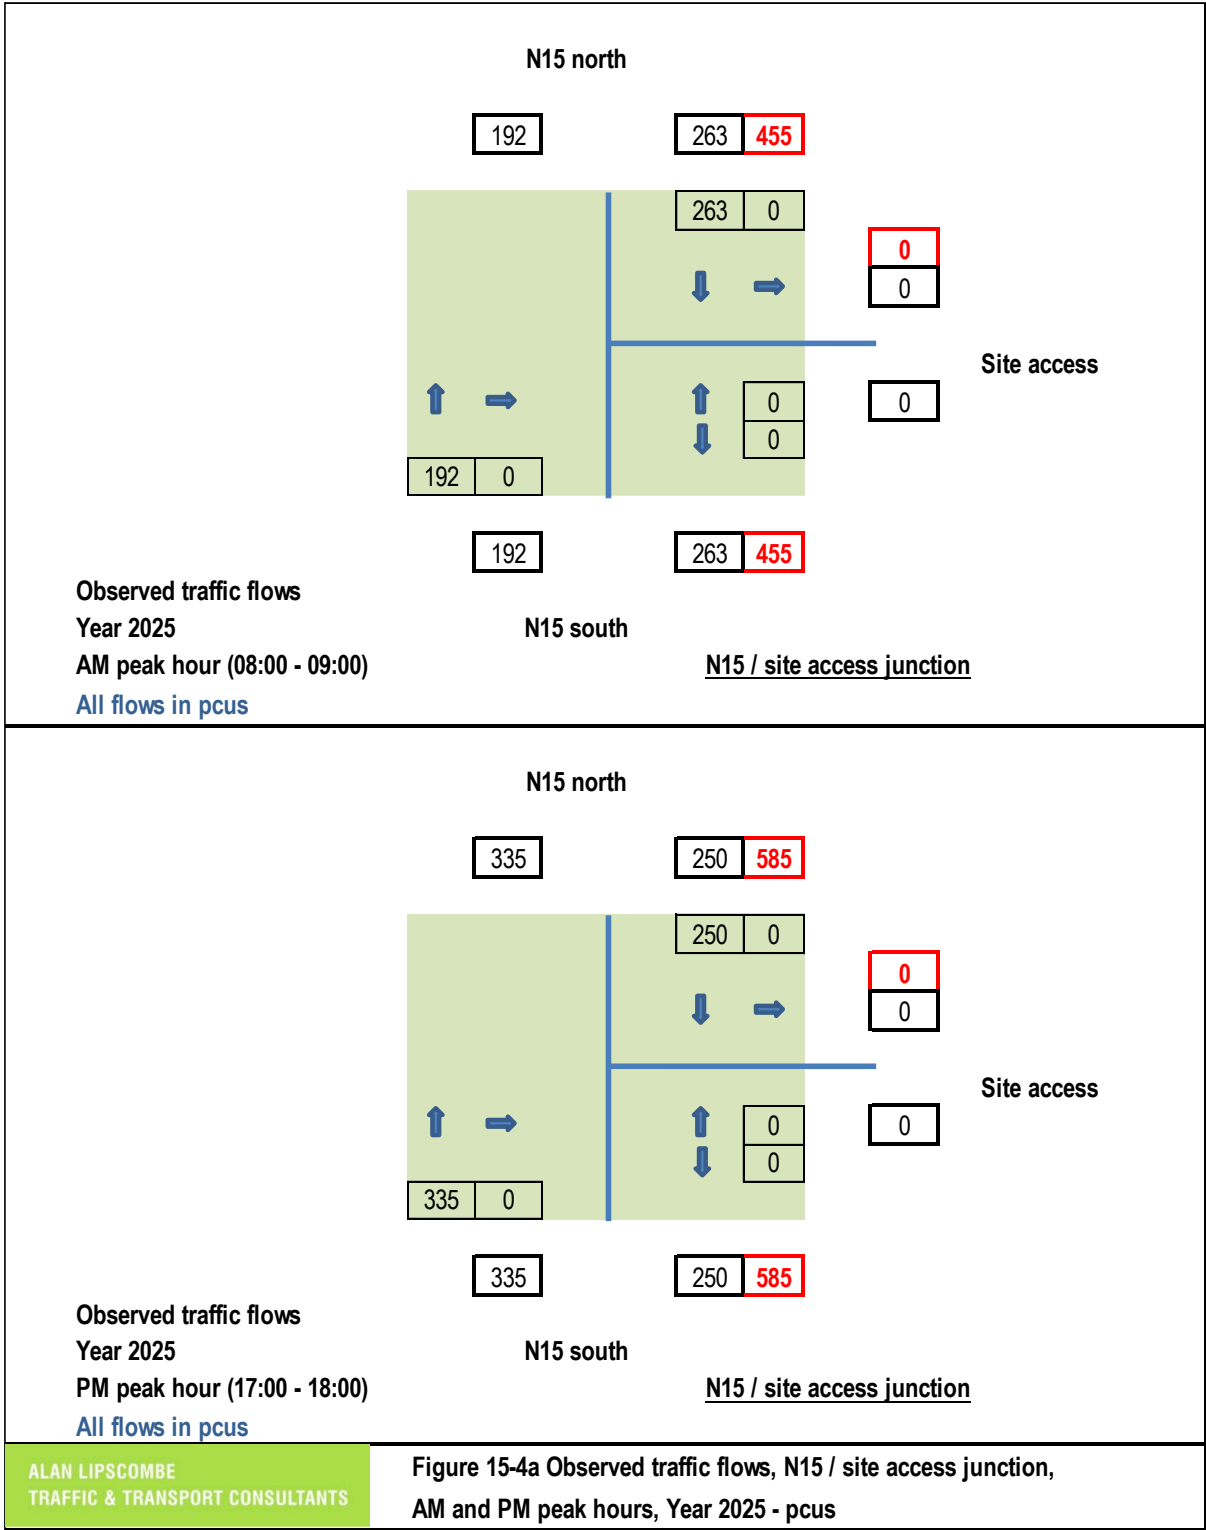

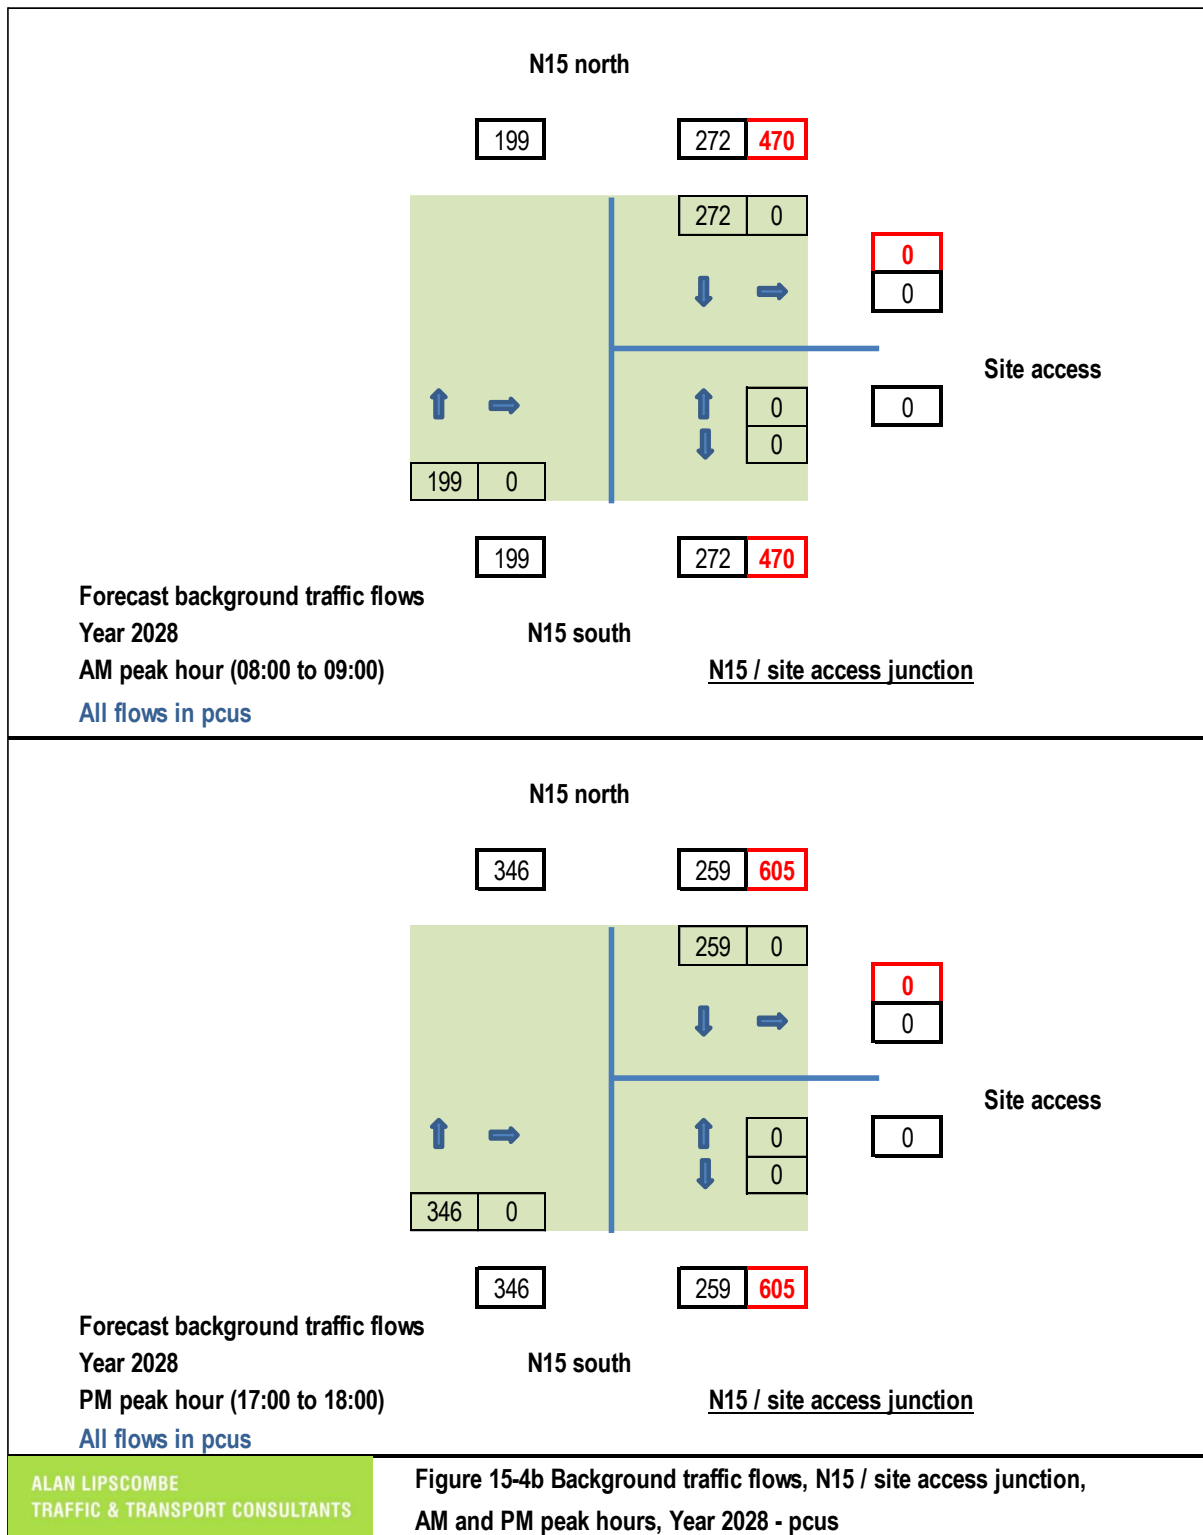

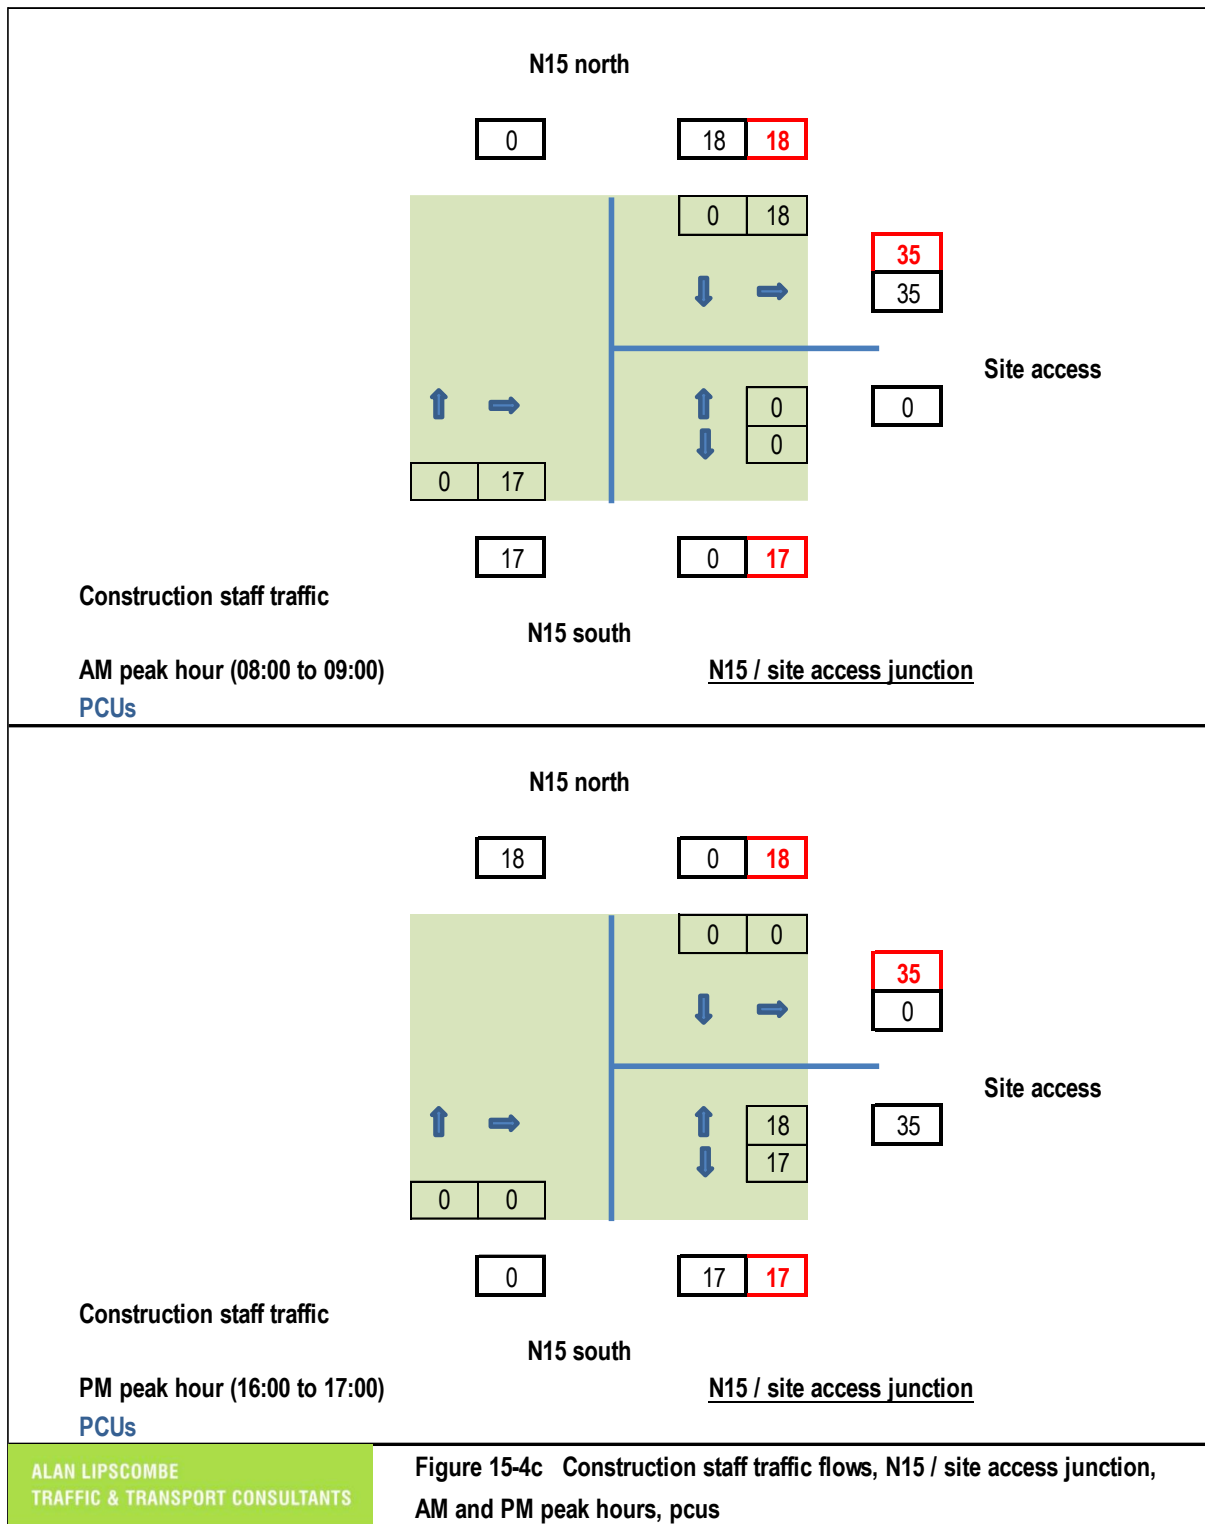

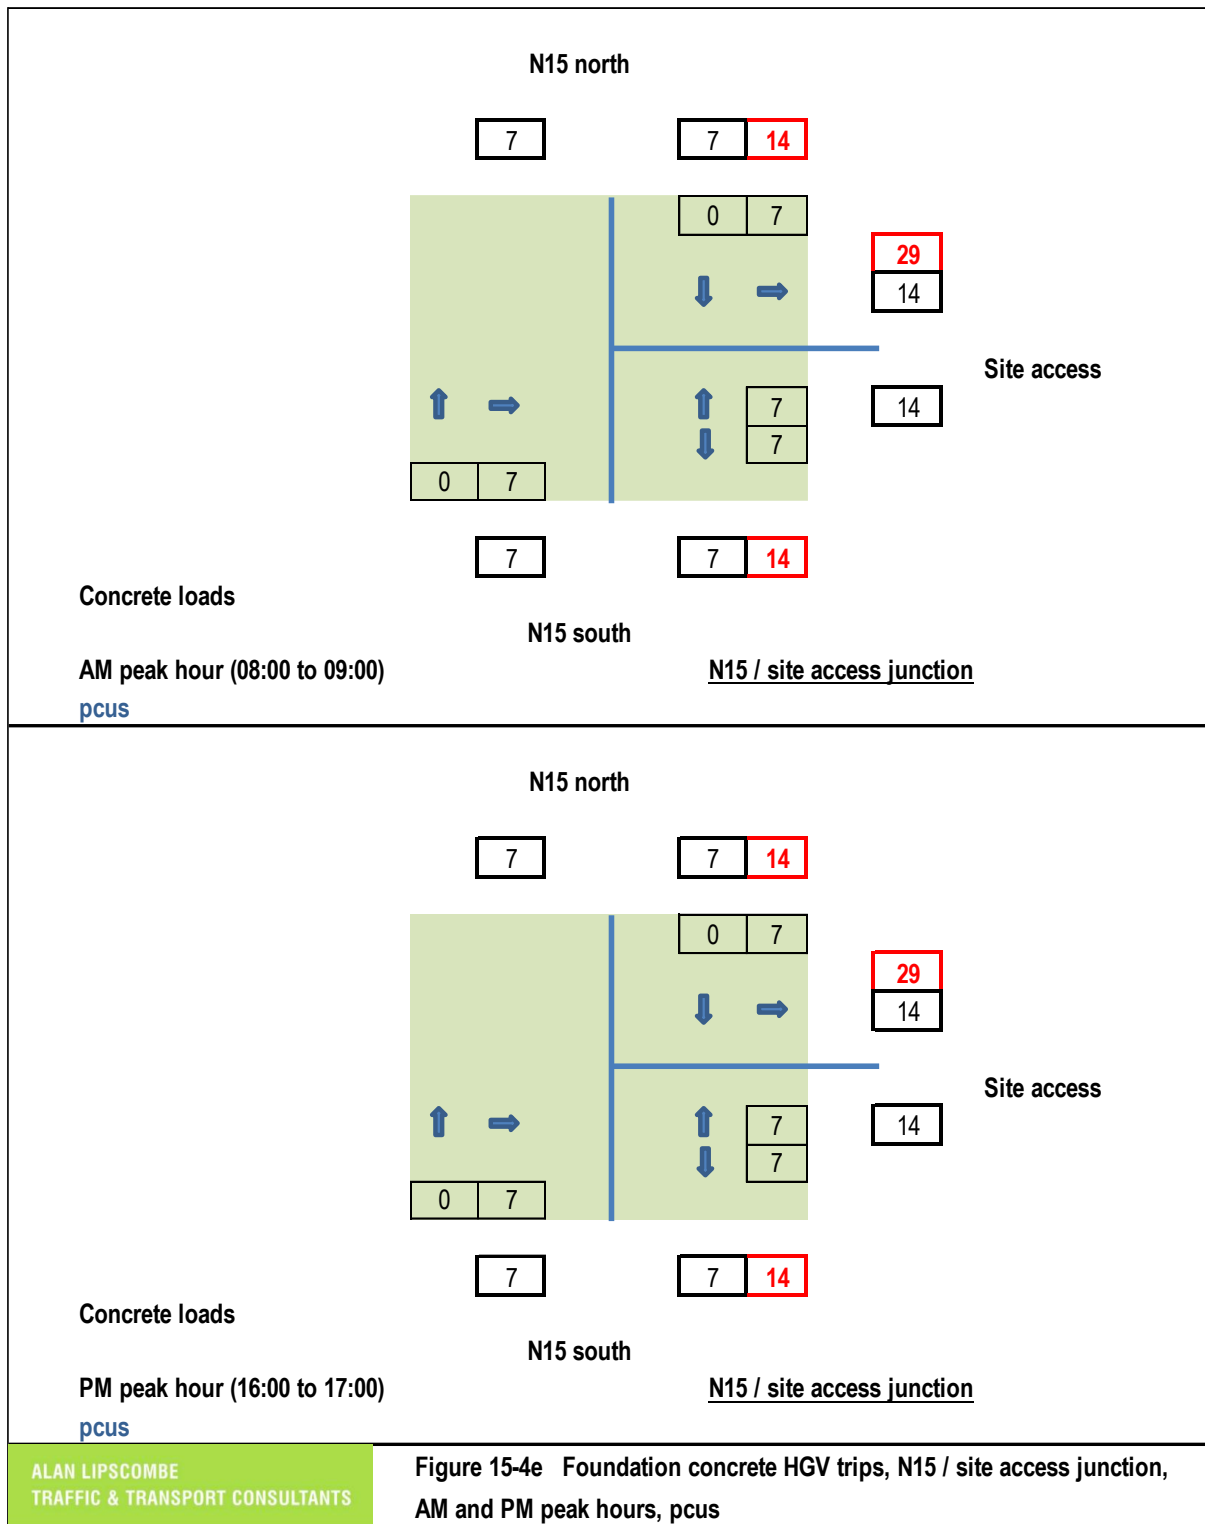

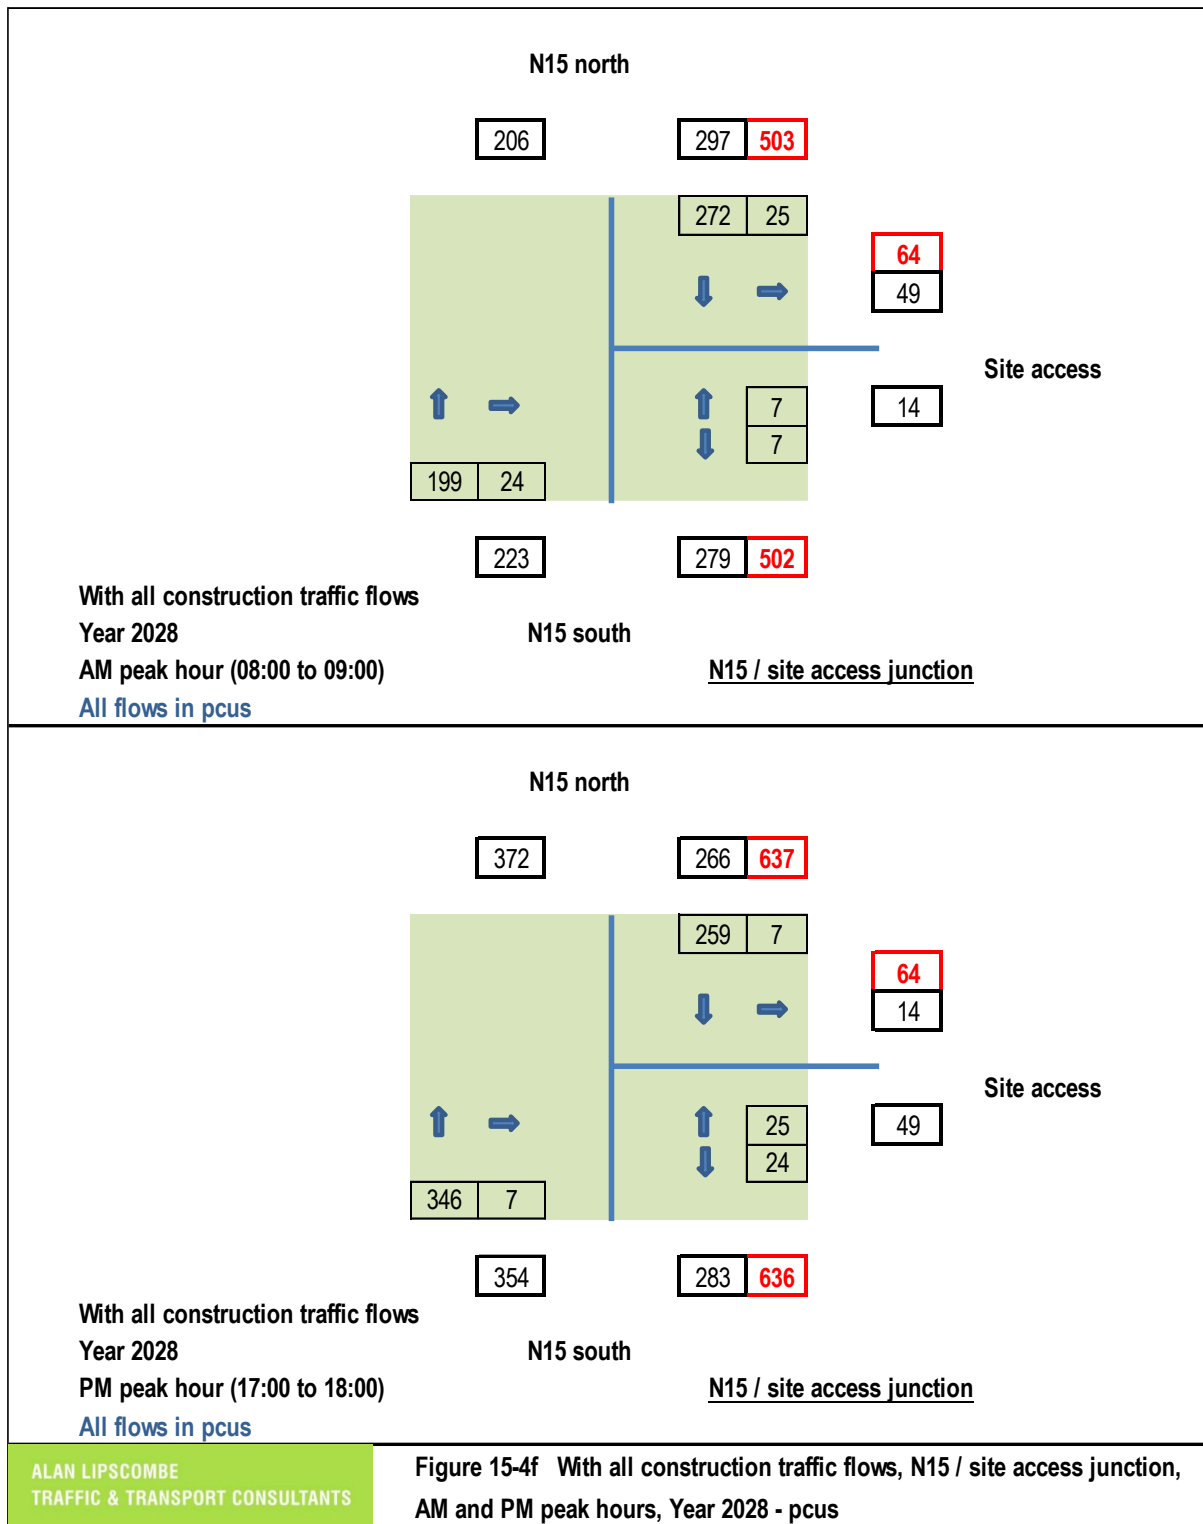



NOTES:
PLANNING DRAWING ONLY - NOT FOR CONSTRUCTION PURPOSES

Figure 15-5 Location 1 - Bend on N56 east of Straleeney, blade extended artic (65.2m blade)

PROJECT: Meenbog Wind Farm EIAR		
CLIENT: Planree Ltd		SCALE: 1:1000
PROJECT NO: 11600	DATE: 08.04.26	DRAWN BY: AL

ALAN LIPSCOMBE
TRAFFIC & TRANSPORT CONSULTANTS



NOTES:

PLANNING DRAWING ONLY - NOT FOR CONSTRUCTION PURPOSES

Figure 15-6 Location 2 - Bend on N56 north of Castlereagh, blade extended artic (65.2m blade)

PROJECT: Meenbog Wind Farm EIAR

CLIENT: Planree Ltd


PROJECT NO: 11600

DATE: 08.04.26

SCALE: 1:1000

DRAWN BY: AL

ALAN LIPSCOMBE
TRAFFIC & TRANSPORT CONSULTANTS

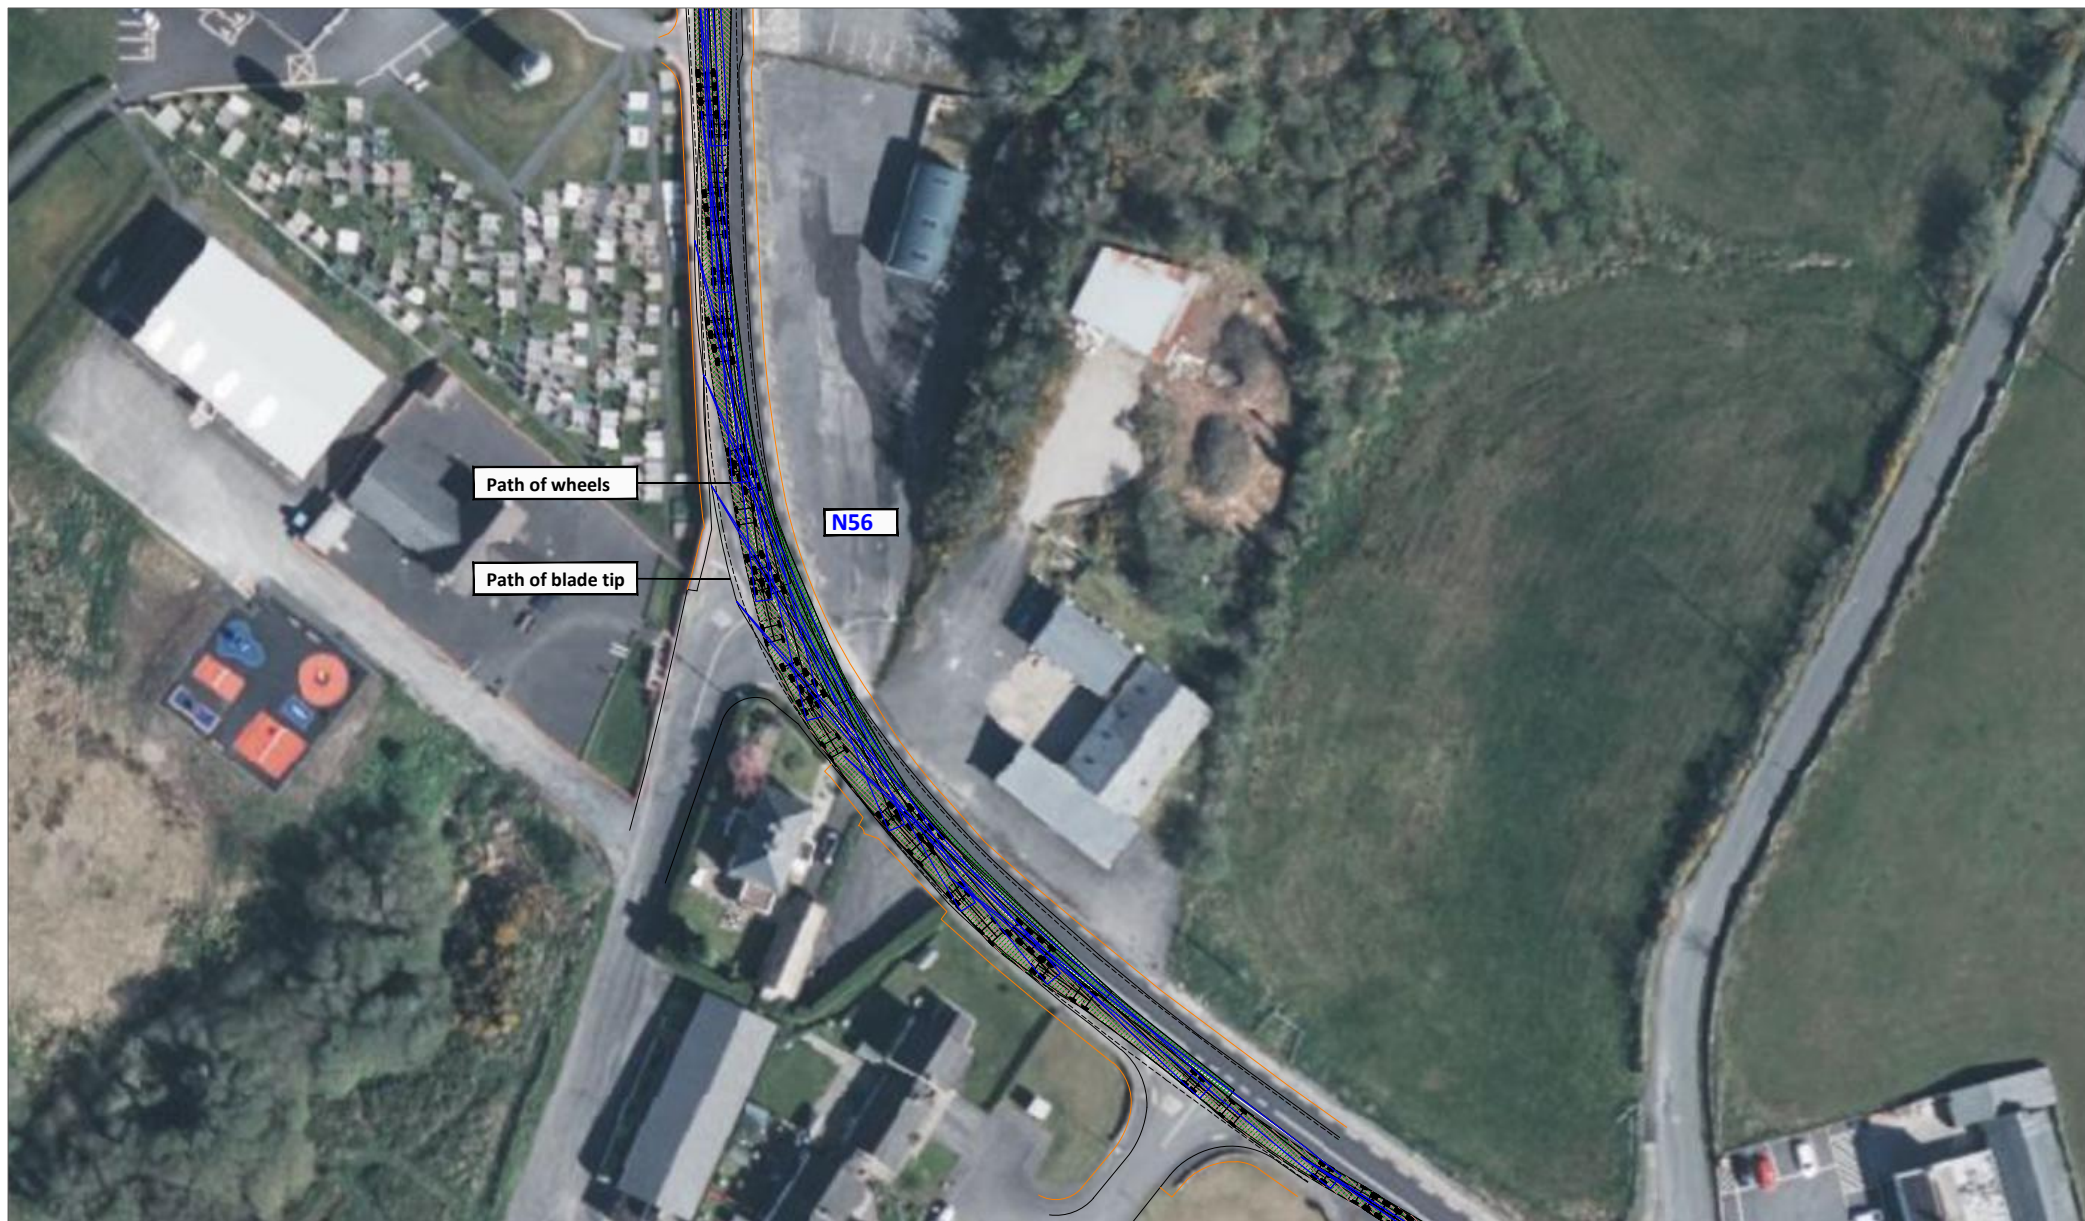

NOTES: PLANNING DRAWING ONLY - NOT FOR CONSTRUCTION PURPOSES	Figure 15-7 Location 3 - Bend on N56 through Bruckless, blade extended artic (65.2m blade)			
	PROJECT: Meenbog Wind Farm EIAR			ALAN LIPSCOMBE TRAFFIC & TRANSPORT CONSULTANTS
	CLIENT: Planree Ltd		SCALE: 1:1000	
	PROJECT NO: 11600	DATE: 08.04.26	DRAWN BY: AL	



NOTES: PLANNING DRAWING ONLY - NOT FOR CONSTRUCTION PURPOSES	Figure 15-8 Location 4 - Bend on N56 east of Bruckless, blade extended artic (65.2m)		
	PROJECT: Meenbog Wind Farm EIAR		ALAN LIPSCOMBE TRAFFIC & TRANSPORT CONSULTANTS
	CLIENT: Planree Ltd	SCALE: 1:1000	
	PROJECT NO: 11600	DATE: 08.04.26	
		DRAWN BY: AL	



NOTES:

PLANNING DRAWING ONLY - NOT FOR CONSTRUCTION PURPOSES

Figure 15-9 Location 5 - Bend on N56 between Bruckless and Beaugreen, blade extended artic (65.2m blade)

PROJECT: Meenbog Wind Farm EIAR

CLIENT: Planree Ltd

PROJECT NO: 11600

DATE: 08.04.26

SCALE: 1:1000

DRAWN BY: AL

ALAN LIPSCOMBE
TRAFFIC & TRANSPORT CONSULTANTS



NOTES:

PLANNING DRAWING ONLY - NOT FOR CONSTRUCTION PURPOSES

Figure 15-10 Location 6 - Bend on N56 west side of Dunkineely, blade extended artic (65.2m blade)

PROJECT: Meenbog Wind Farm EIAR

CLIENT: Planree Ltd

PROJECT NO: 11600

DATE: 08.04.26

SCALE: 1:1000

DRAWN BY: AL

ALAN LIPSCOMBE
TRAFFIC & TRANSPORT CONSULTANTS



NOTES:

PLANNING DRAWING ONLY - NOT FOR CONSTRUCTION PURPOSES

Figure 15-11 Location 7 - Bend on N56 east side of Dunkineely, blade extended artic (65.2m blade)

PROJECT: Meenbog Wind Farm EIAR

CLIENT: Planree Ltd

PROJECT NO: 11600

DATE: 08.04.26

SCALE: 1:1000

DRAWN BY: AL

ALAN LIPSCOMBE
TRAFFIC & TRANSPORT CONSULTANTS



NOTES:

PLANNING DRAWING ONLY - NOT FOR CONSTRUCTION PURPOSES

Figure 15-12 Location 8 - N56 / R925 roundabout, blade extended artic (65.2m blade)

PROJECT: Meenbog Wind Farm EIAR

CLIENT: Planree Ltd


PROJECT NO: 11600

DATE: 08.04.26

SCALE: 1:1000

DRAWN BY: AL

ALAN LIPSCOMBE
TRAFFIC & TRANSPORT CONSULTANTS

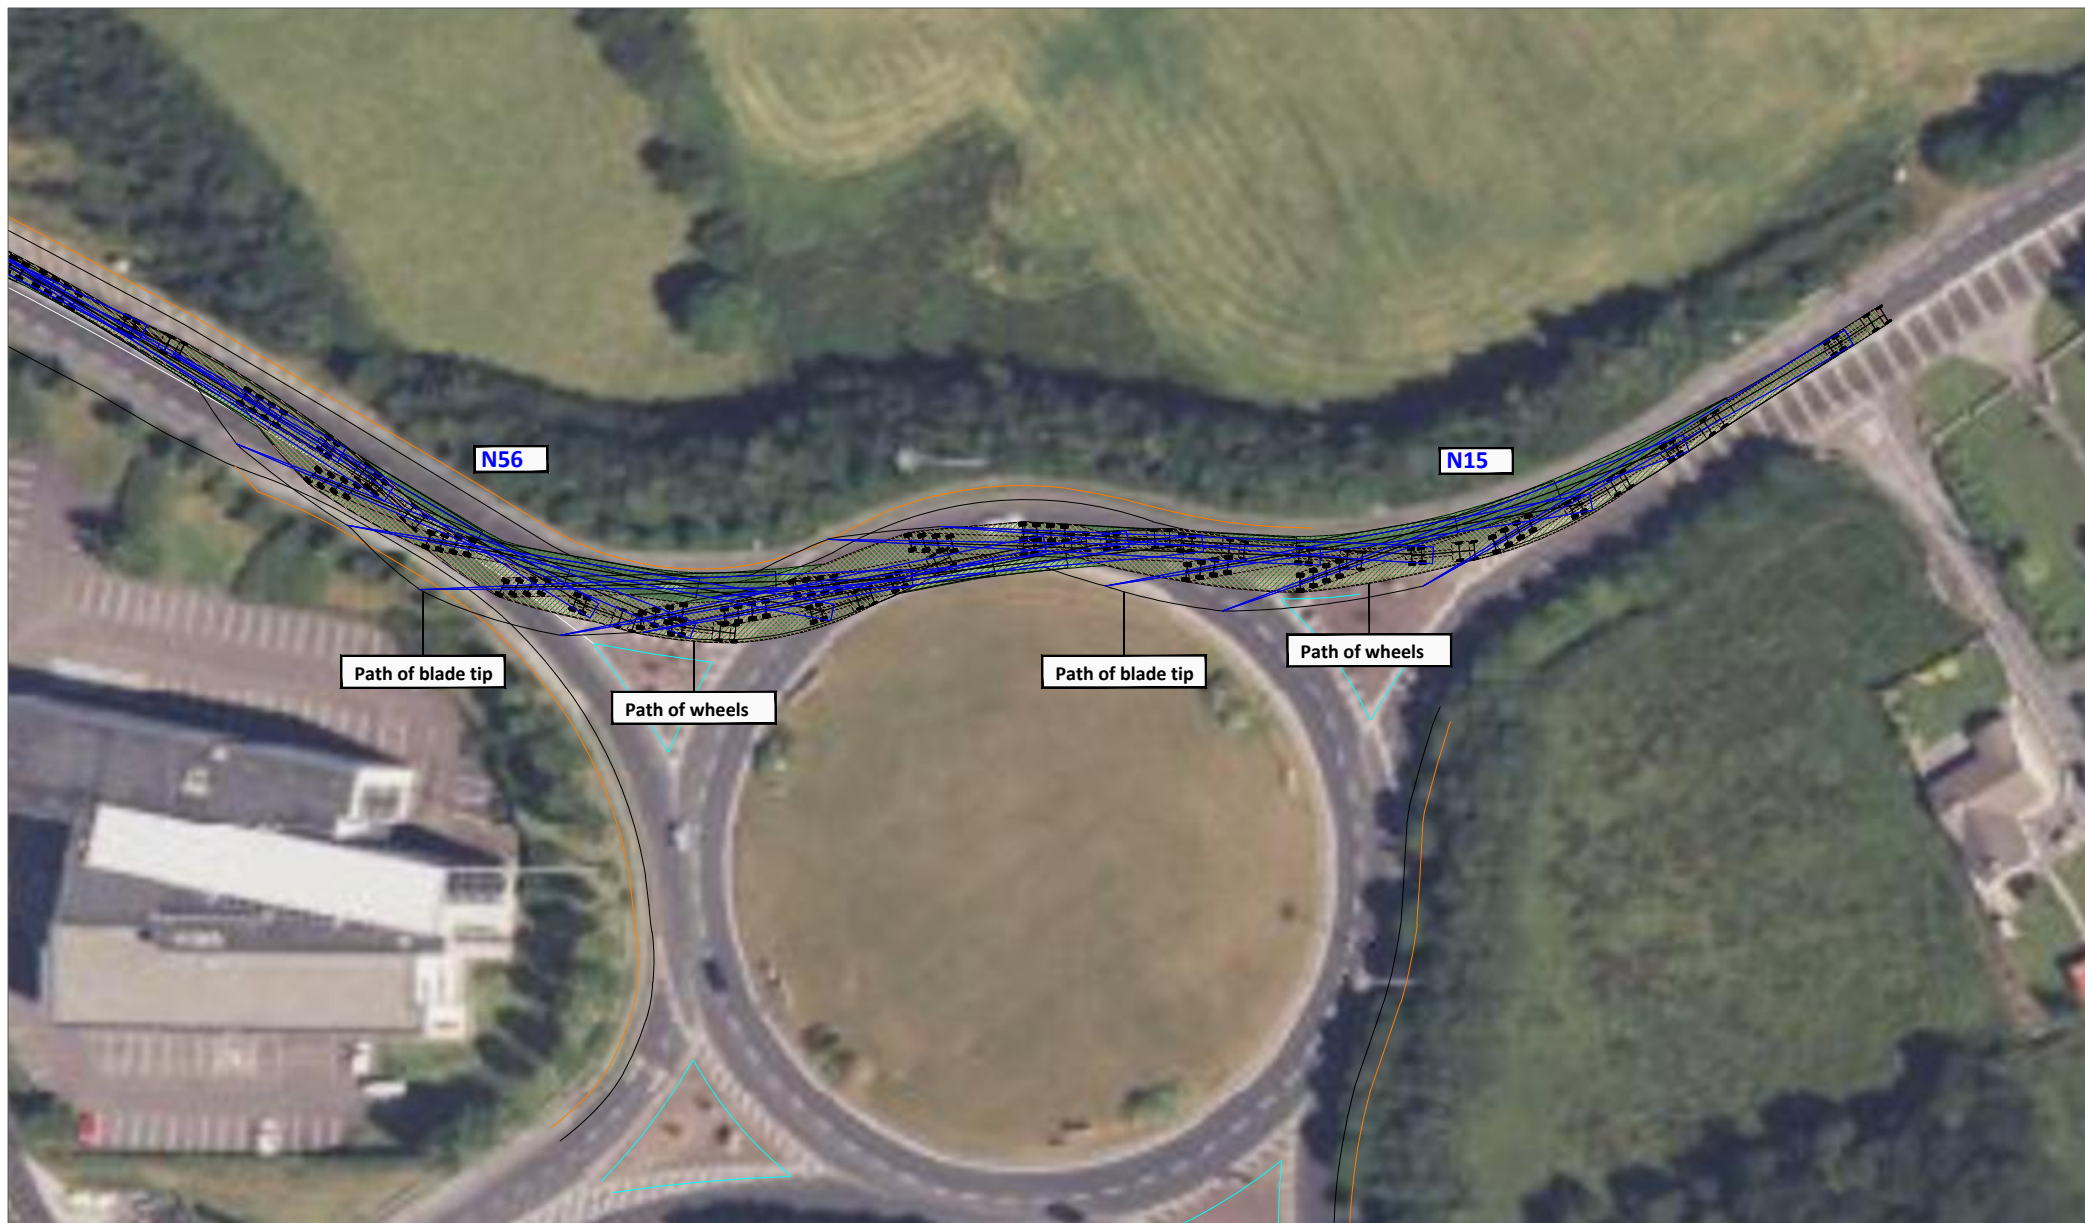

NOTES:

PLANNING DRAWING ONLY - NOT FOR CONSTRUCTION PURPOSES

Figure 15-13 Location 9 - N15 Drumlough Roundabout, blade extended artic (65.2m blade)

PROJECT: Meenbog Wind Farm EIAR

CLIENT: Planree Ltd

PROJECT NO: 11600

DATE: 08.04.26

SCALE: 1:1000

DRAWN BY: AL

ALAN LIPSCOMBE
TRAFFIC & TRANSPORT CONSULTANTS



NOTES:

PLANNING DRAWING ONLY - NOT FOR CONSTRUCTION PURPOSES

Base mapping provided by MKO

Figure 15-14 Location 10 - Access junction on N15, junction layout

PROJECT: Meenbog Wind Farm EIAR

CLIENT: Planree Ltd


PROJECT NO: 11600

DATE: 02.06.26

SCALE: 1:1000

DRAWN BY: AL

ALAN LIPSCOMBE
TRAFFIC & TRANSPORT CONSULTANTS

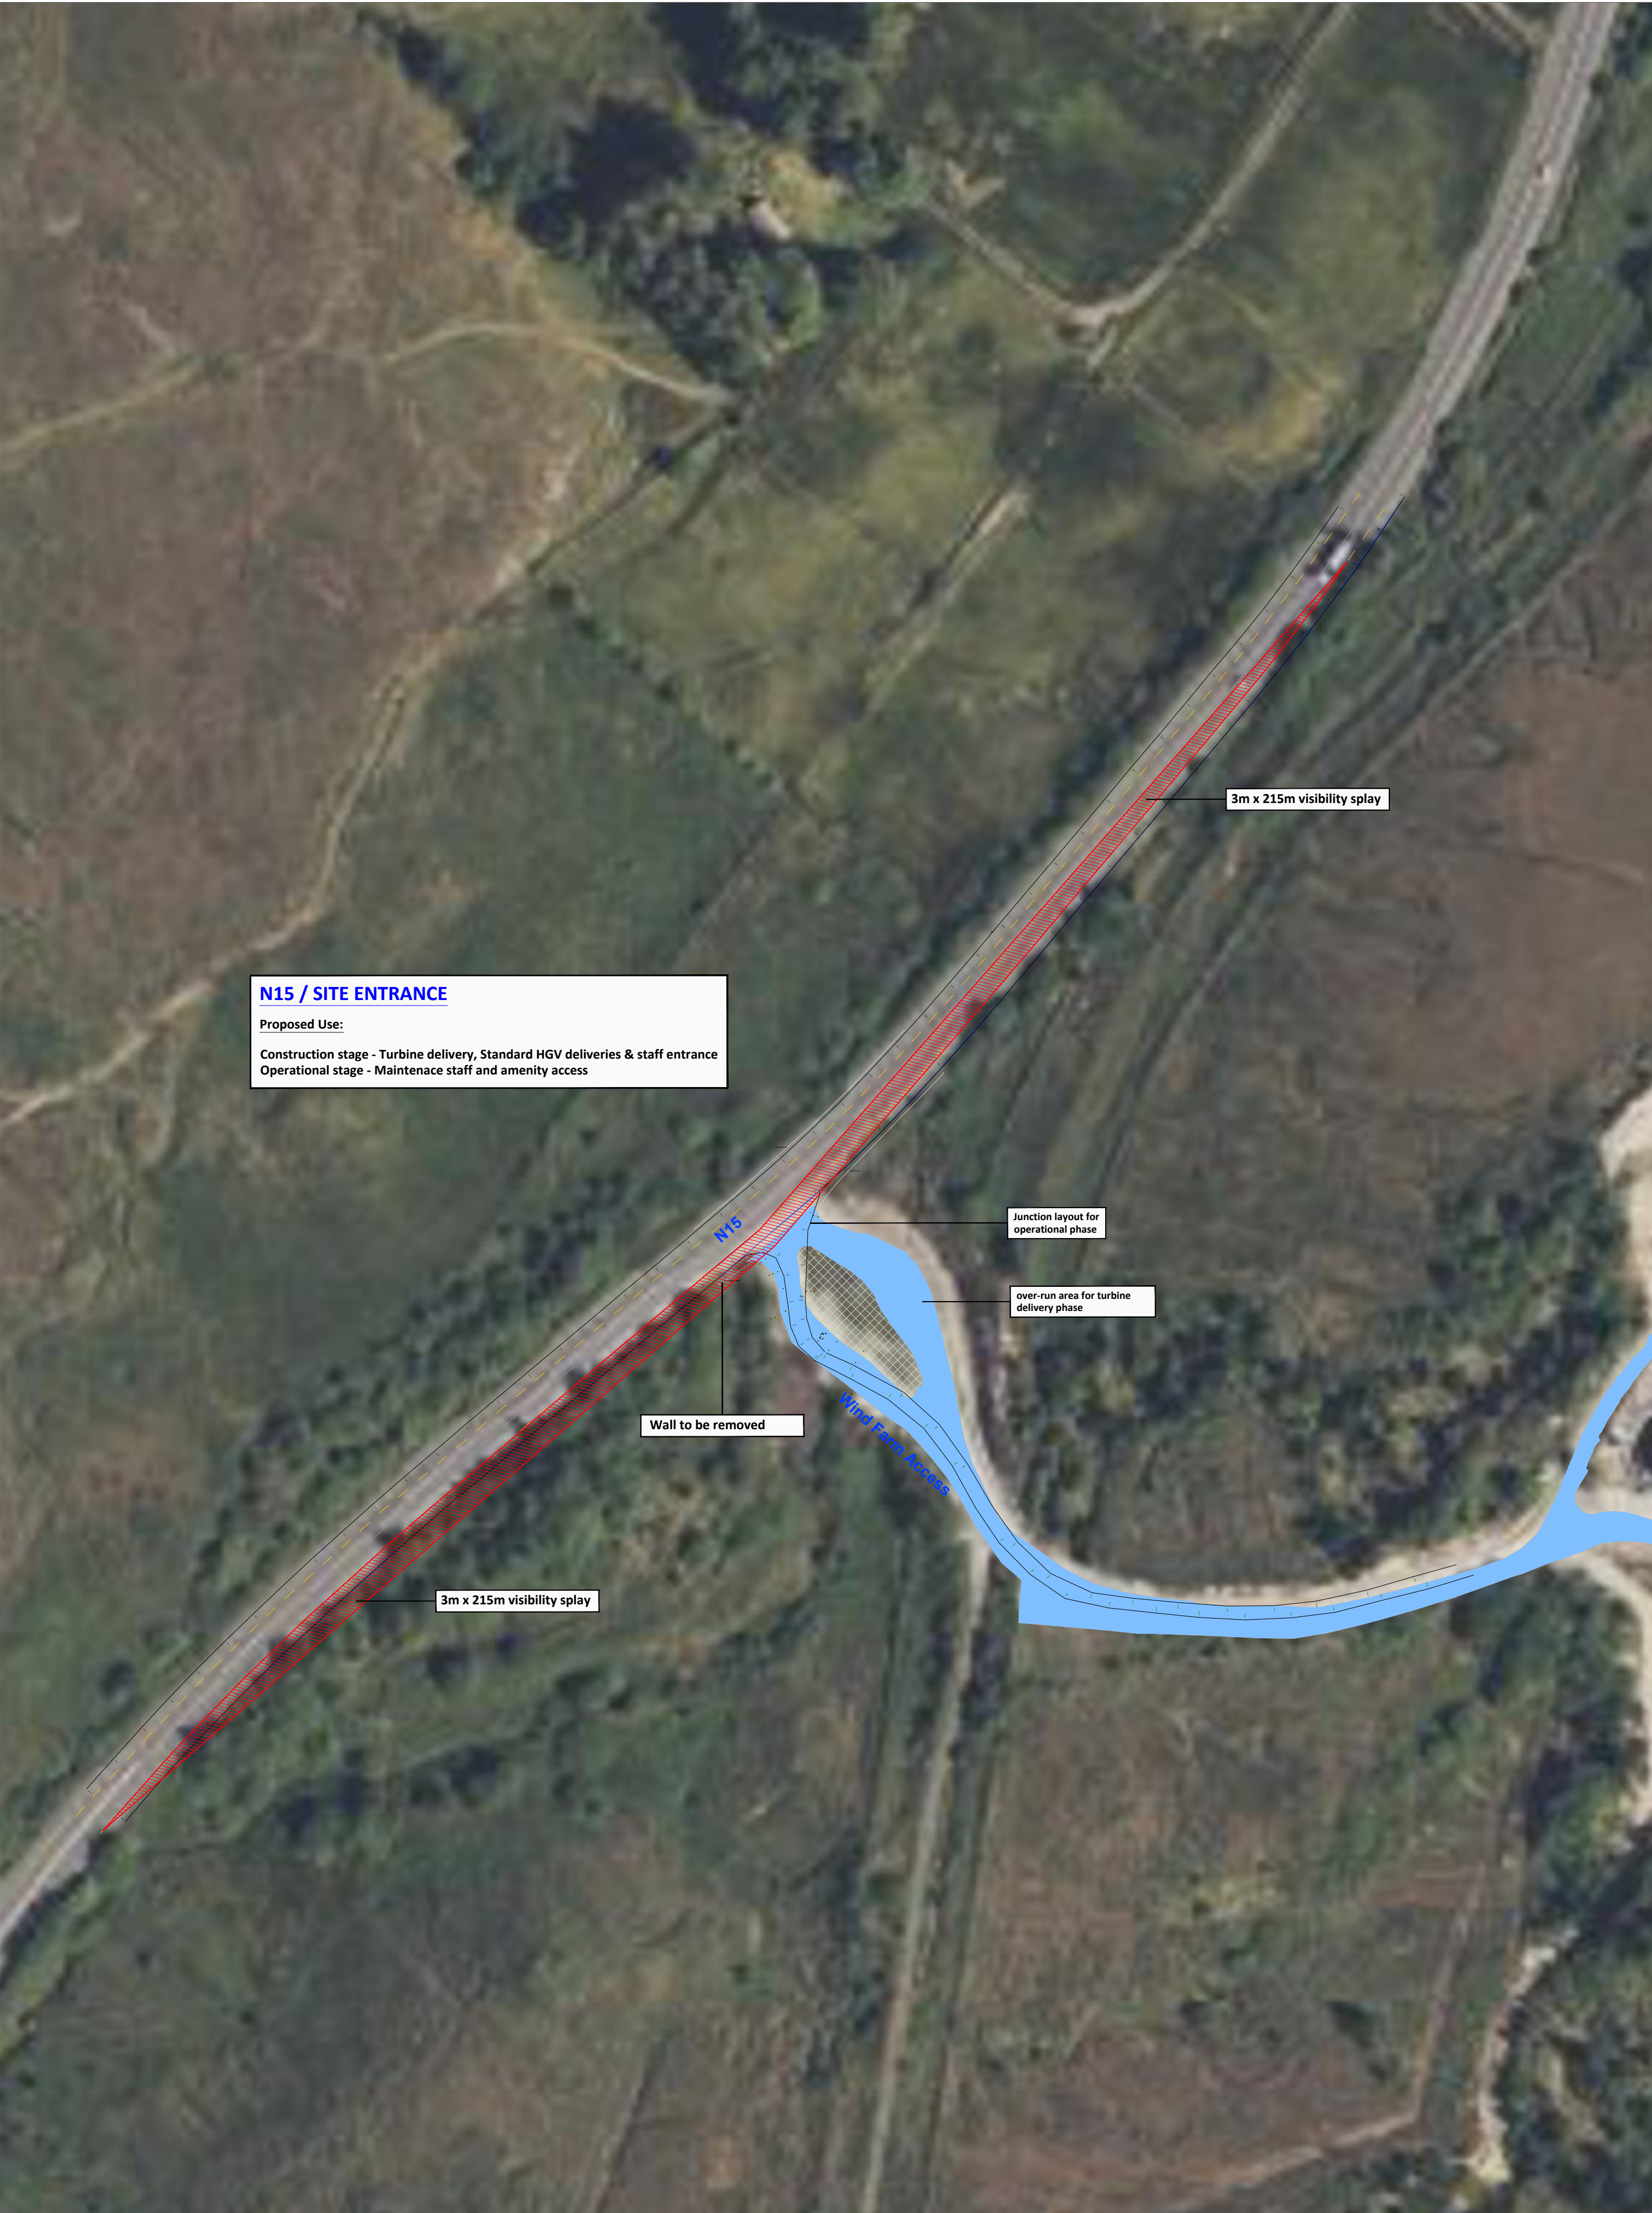

NOTES:


PLANNING DRAWING ONLY - NOT FOR CONSTRUCTION PURPOSES

Base mapping provided by MKO

Figure 15-15 Location 10 - Access junction on N15, junction layout and visibility splays

PROJECT: Meenbog Wind Farm EIA	
CLIENT: Planree Ltd	SCALE: 1:1000@A2
PROJECT NO: 11600	DATE: 24.06.26
	DRAWN BY: AL

ALAN LIPSCOMBE
TRAFFIC & TRANSPORT CONSULTANTS

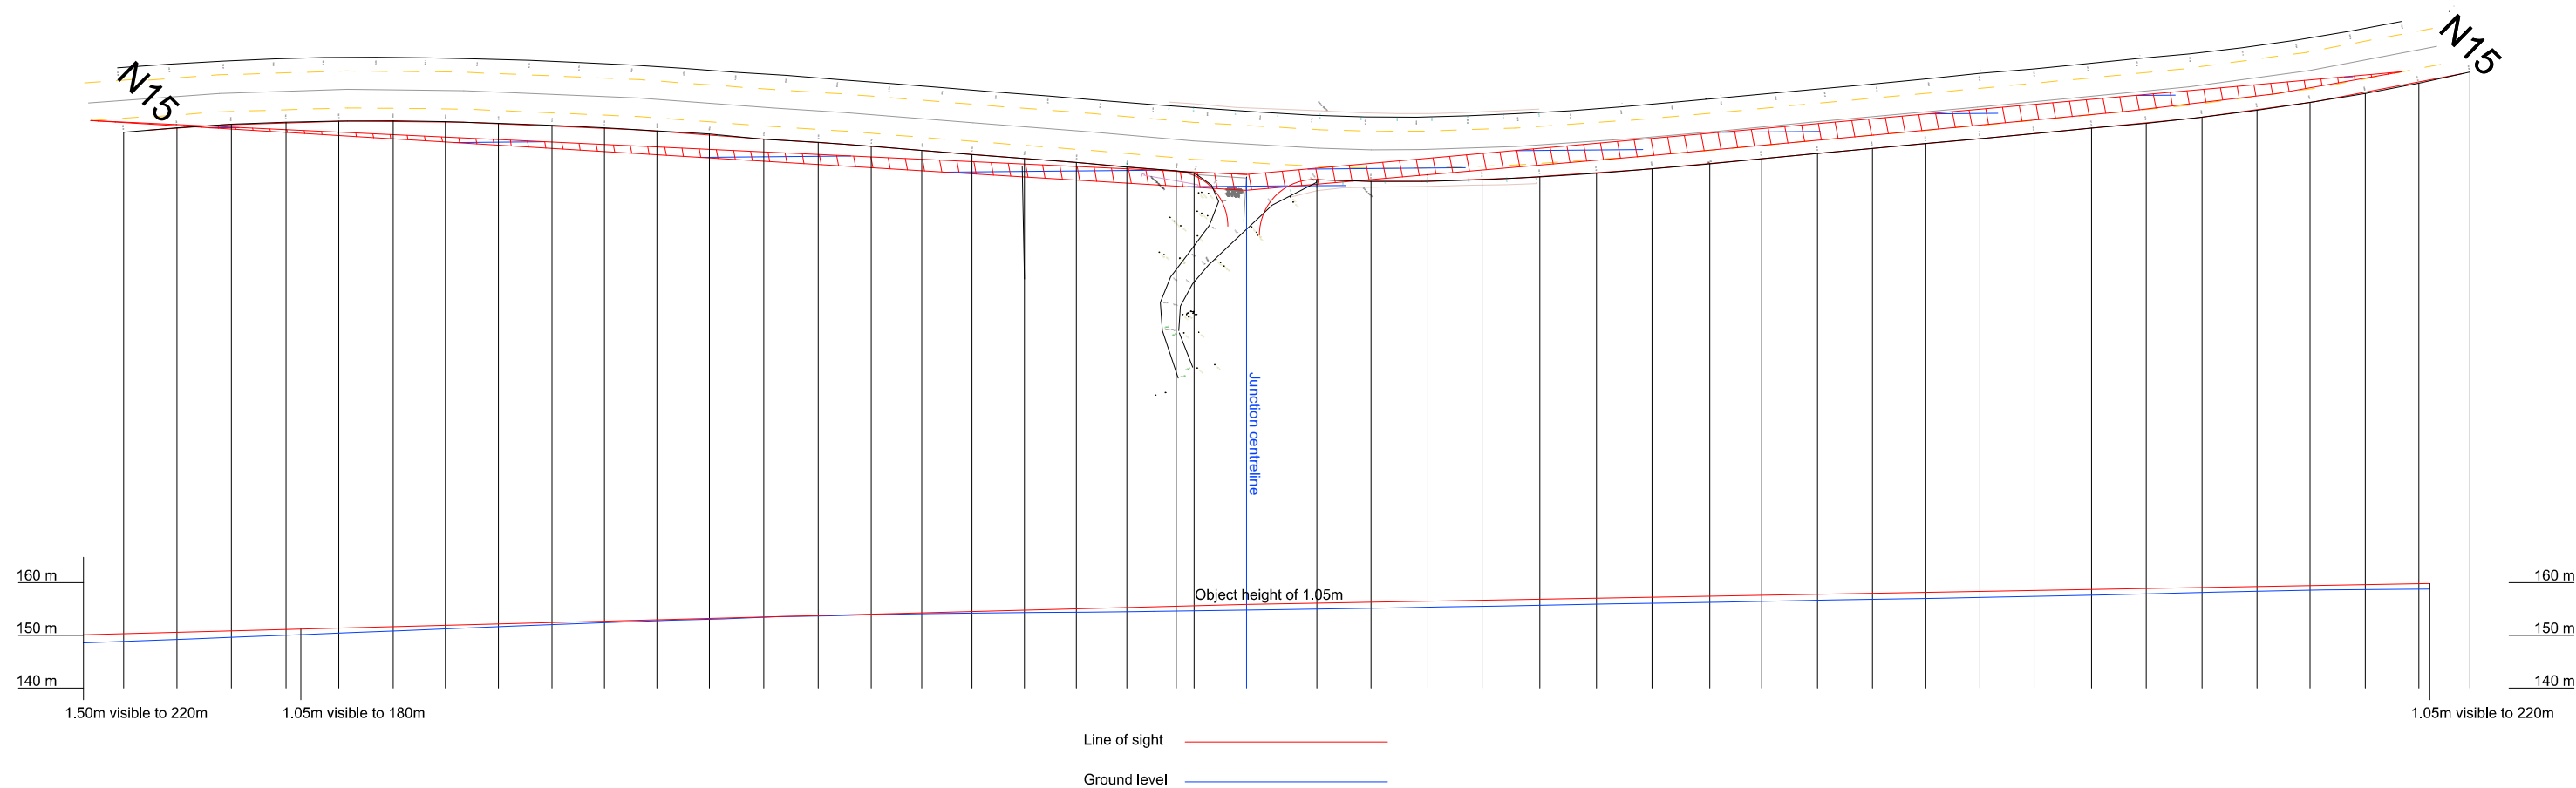

NOTES:

PLANNING DRAWING ONLY - NOT FOR CONSTRUCTION PURPOSES

Figure 15.16 Location 10 - Access junction on N15 - visibility - vertical plane

PROJECT: Meenbog Wind Farm EIAR		
CLIENT: Planree Ltd	SCALE: NTS	
PROJECT NO: 11600	DATE: 24.06.26	DRAWN BY: AL

ALAN LIPSCOMBE
TRAFFIC & TRANSPORT CONSULTANTS



NOTES:

PLANNING DRAWING ONLY - NOT FOR CONSTRUCTION PURPOSES

Base mapping provided by MKO

Figure 15-17 Location 10 - Access junction on N15, blade extended artic

PROJECT: Meenbog Wind Farm EIAR

CLIENT: Planree Ltd

PROJECT NO: 11600

DATE: 24.06.26

SCALE: 1:1000

DRAWN BY: AL

ALAN LIPSCOMBE
TRAFFIC & TRANSPORT CONSULTANTS

N15 / SITE ENTRANCE

Proposed Use:

Construction stage - Turbine delivery, Standard HGV deliveries & staff entrance
Operational stage - Maintenance staff and amenity access

Junction markings to be as per Figure 7.35 of the Traffic Signs Manual

- Centreline RM 001
- STOP line RRM 017
- STOP lettering M114.

Junction stop signs to be as per RUS 027 of the Traffic Signs Manual.

Wall to be removed

Junction layout for operational phase

over-run area for turbine delivery phase

Wind Farm Access

NOTES:

PLANNING DRAWING ONLY - NOT FOR CONSTRUCTION PURPOSES

Base mapping provided by MKO

Figure 15-18 Location 10 - Access junction on N15, autotrack assessment, large standard artic HGV (15.4m x 2.5m)

PROJECT: Meenbog Wind Farm EIAR		
CLIENT: Planree Ltd		SCALE: 1:1000
PROJECT NO: 11600	DATE: 24.06.26	DRAWN BY: AL

ALAN LIPSCOMBE
TRAFFIC & TRANSPORT CONSULTANTS