
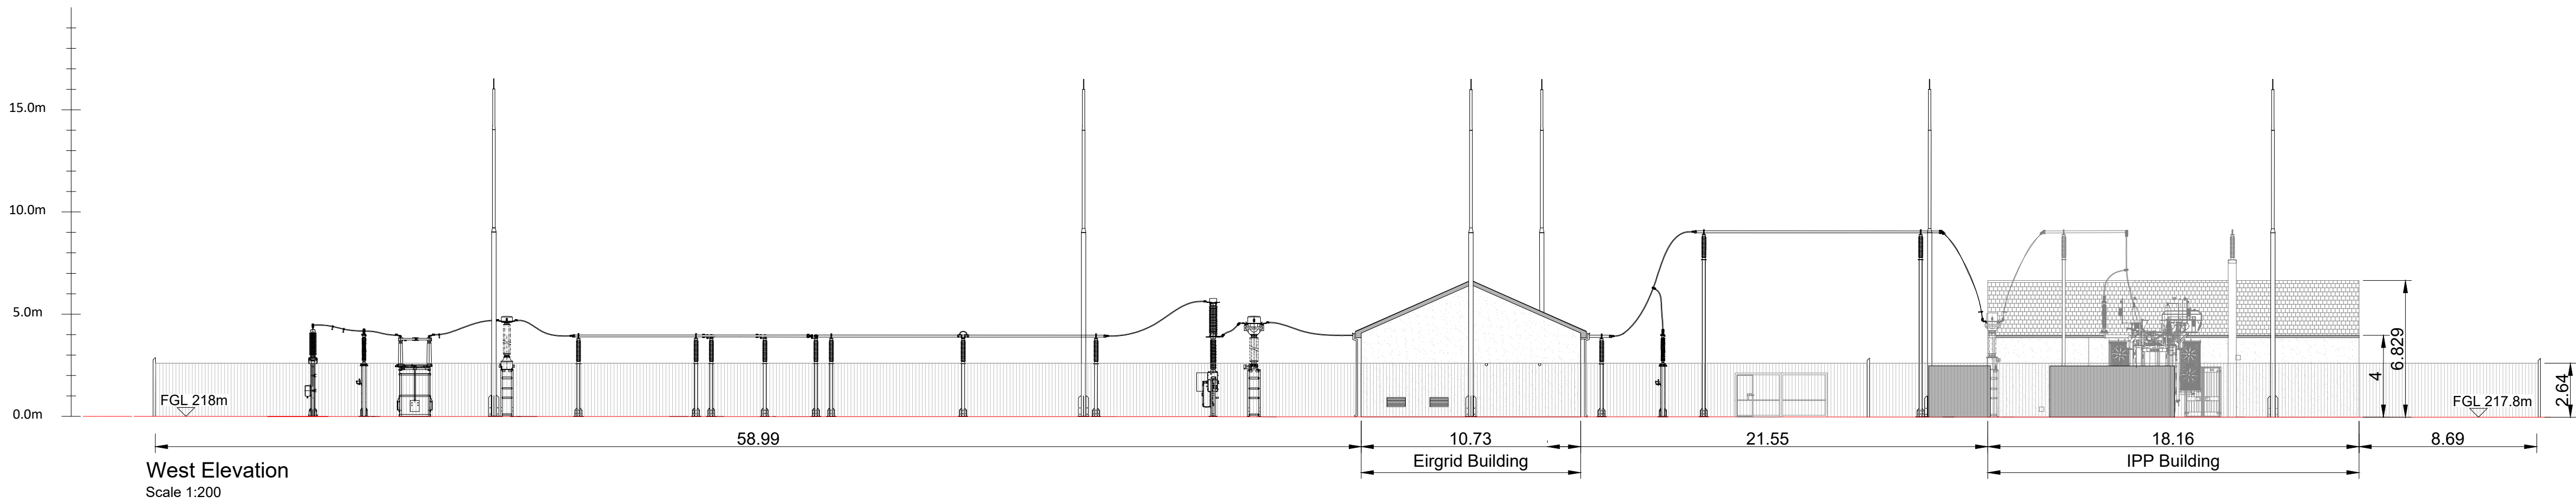
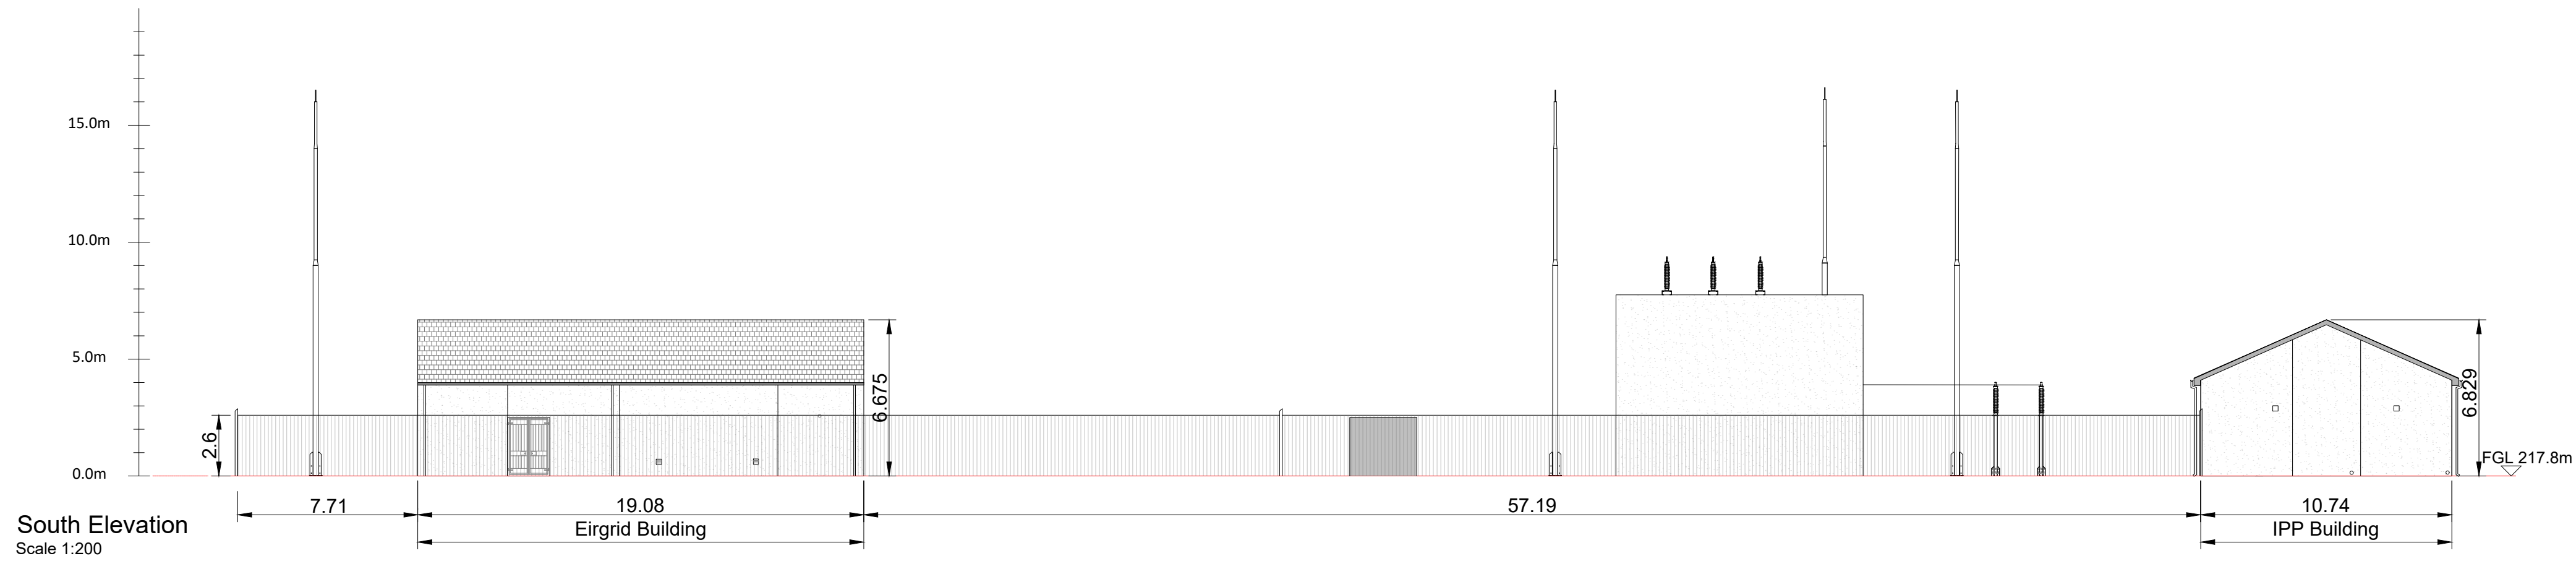
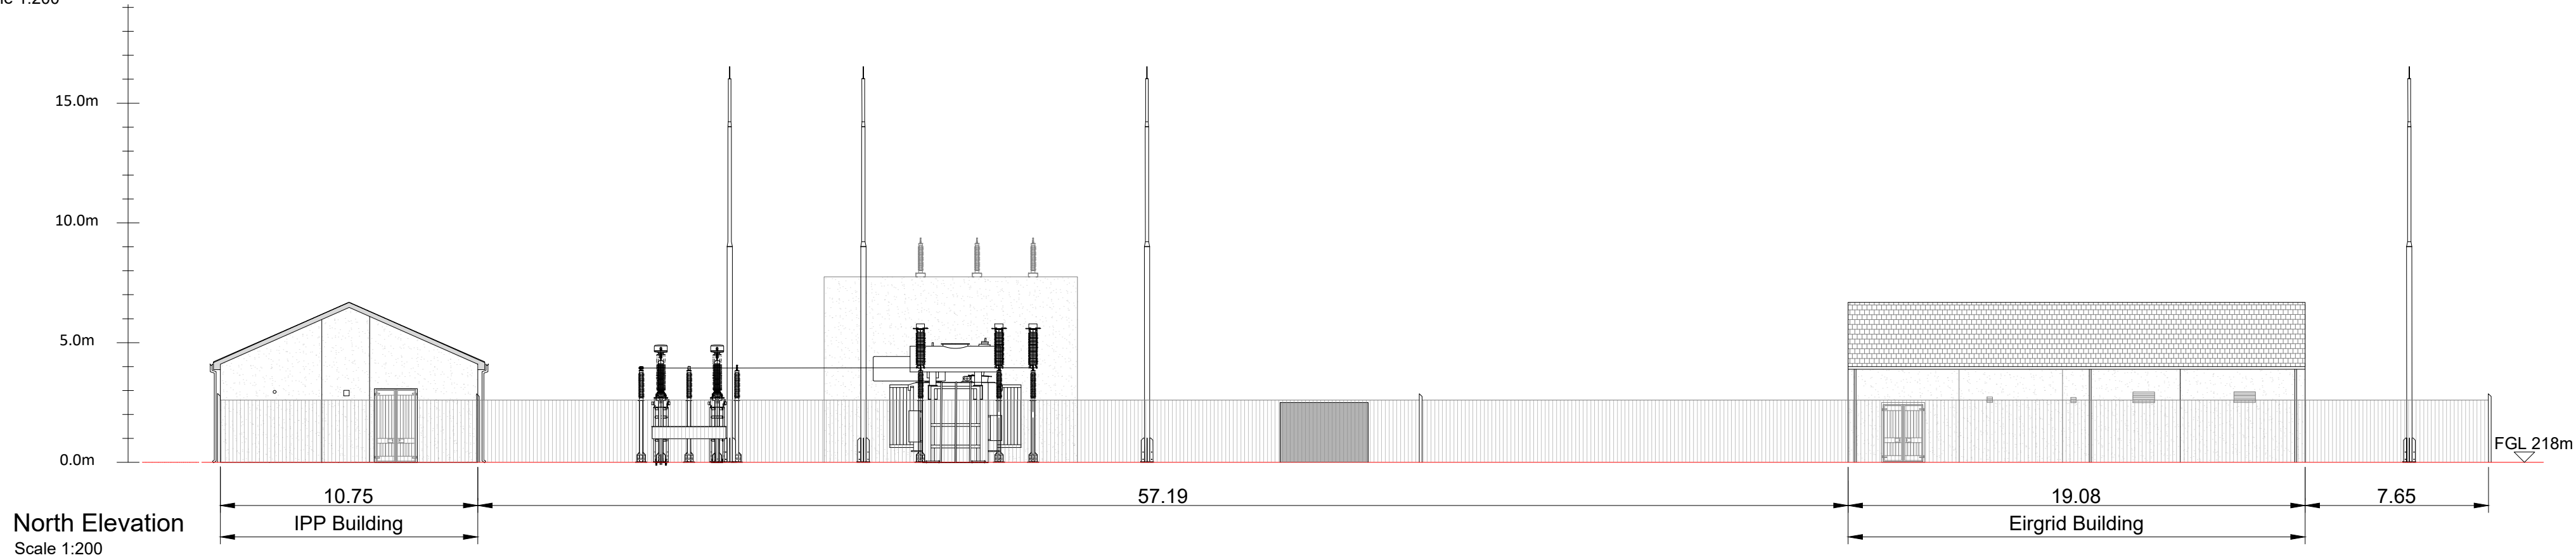


- NOTES
1. ALL DIMENSIONS IN METRES UNLESS OTHERWISE STATED.
 2. DRAWINGS ARE NOT TO BE SCALED.

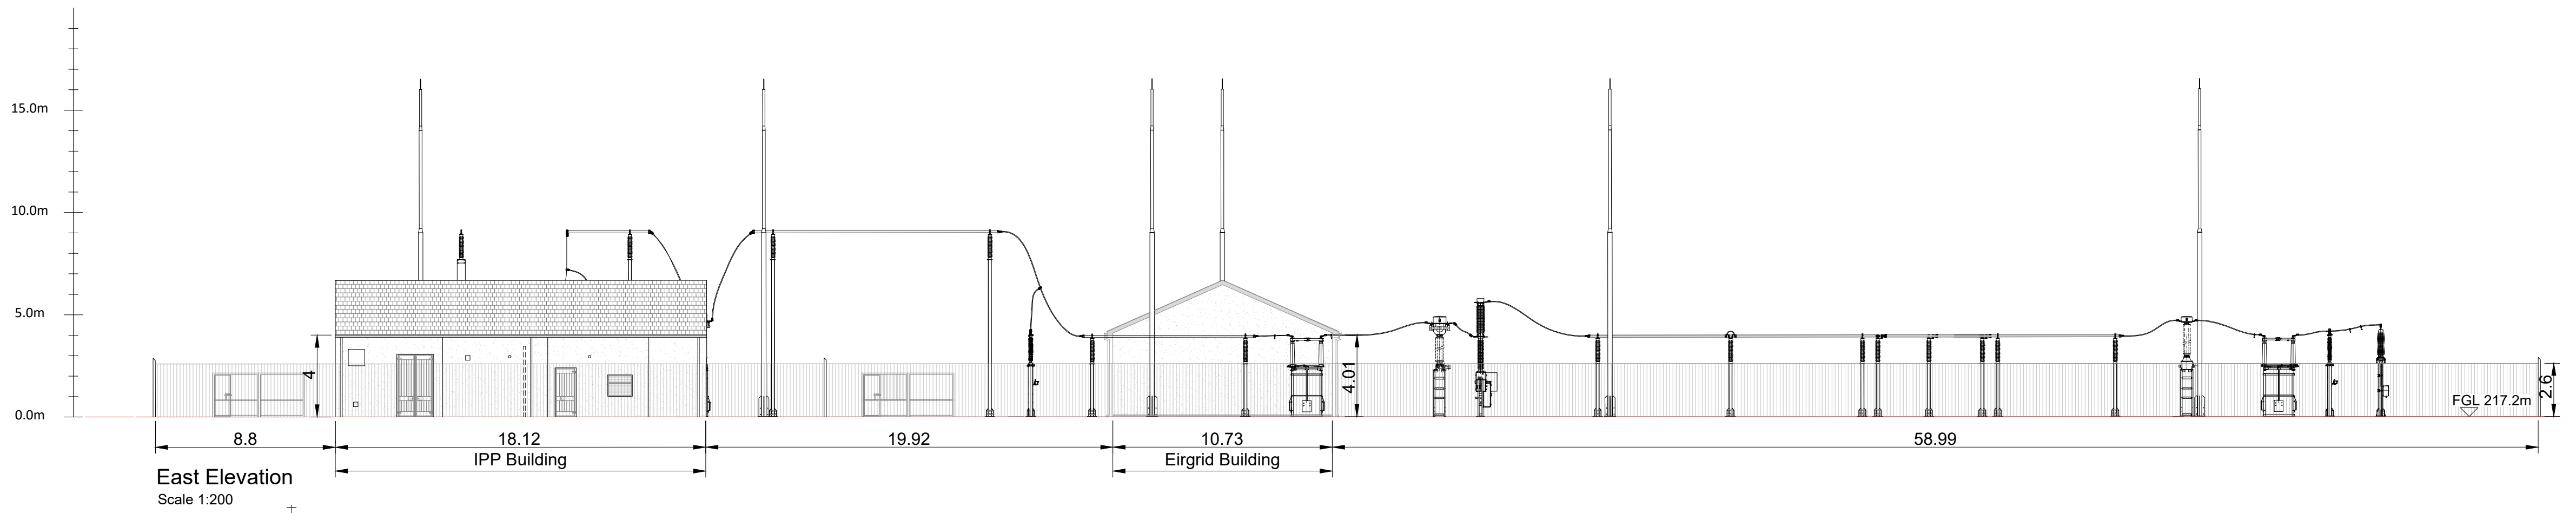

NOTES

REV	DATE	DRAWN BY	CHECKED BY	DETAILS
A	23/06/2026	M.B.	L.P.	FIRST ISSUE

ENGINEER



AFRY Ireland Ltd.
The Hyde Building, The Park,
Carrickmines,
D18VC44
Ireland
Tel: +353 (0) 1 845 5031

CLIENT

PROJECT

MEENBOG WIND FARM

TITLE

ONSITE 110kV SUBSTATION COMPOUND
ELEVATIONS

REVISION

A

DRAWN BY

M. BROWNE

DATE

23/06/2026

PAPER SIZE

A1

SCALE

AS SHOWN

CHECKED AND APPROVED

L. POWER

DATE

23/06/2026

STATUS

EXISTING

DRAWING NUMBER

MNBG d004.2.16

X:\3-80\IE\Output\Project\meenbog\meenbog\MNBG\Drawings\MNBG 004 Substation\MNBG 004.2 Substation Compound\MNBG 004.2 Substation Compound_A1-Bulk