



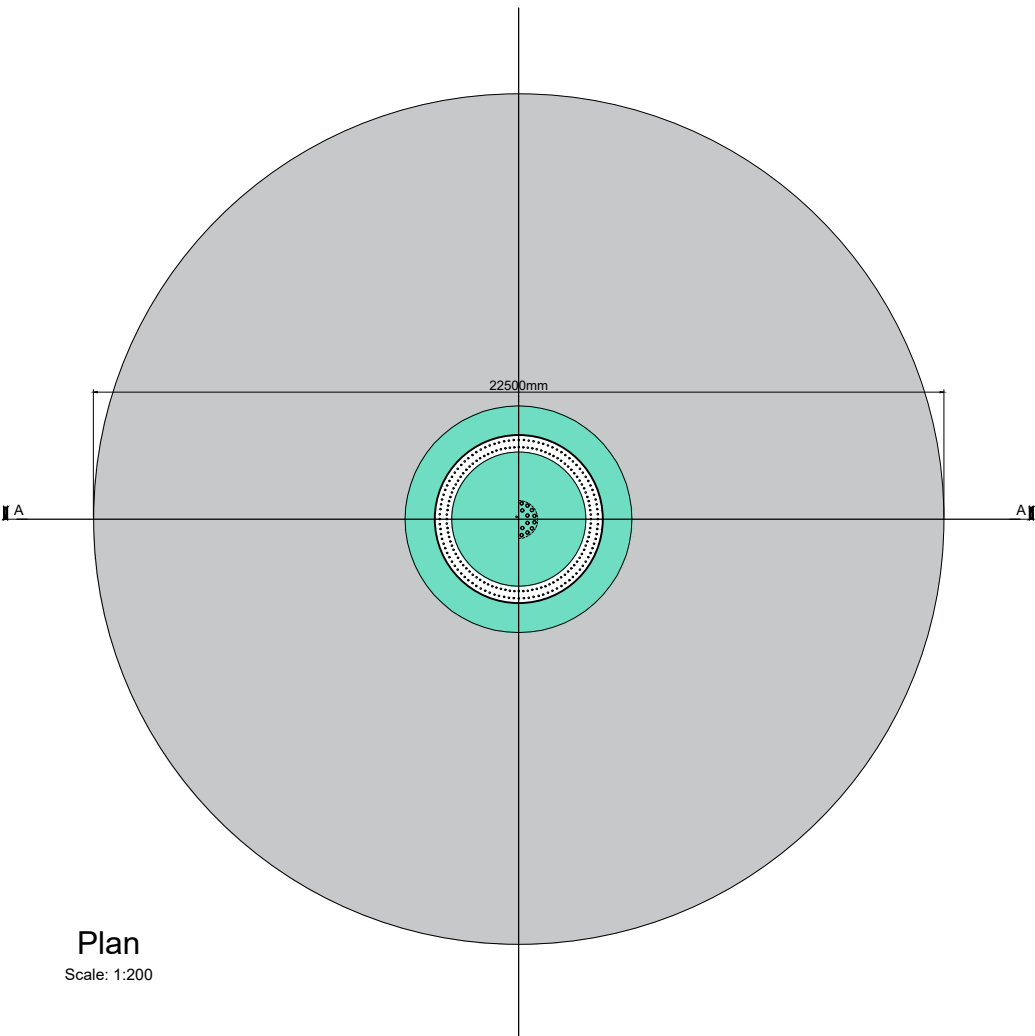

Plan
Scale: 1:200

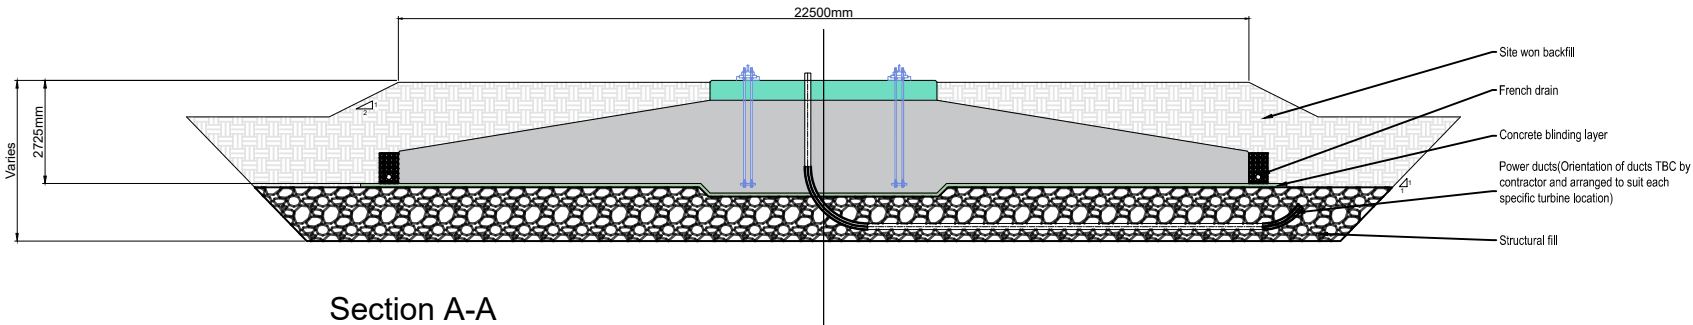

Section A-A
Scale: 1:200

NOTES					ENGINEER		PROJECT		CLIENT		PROJECT		MEENBOG WIND FARM						
A		23/06/2026		M.B.		L.P.		FIRST ISSUE		DRAWN BY		DATE		PAPER SIZE		SCALE		REVISION	
								M. BROWNE		23/06/2026		A3		1:200					
REV		DATE		DRAWN BY		CHECKED BY		DETAILS		CHECKED AND APPROVED		DATE		STATUS		DRAWING NUMBER			
										L. POWER		23/06/2026		PROSPECTIVE		MNBG d020.2.1		A	