




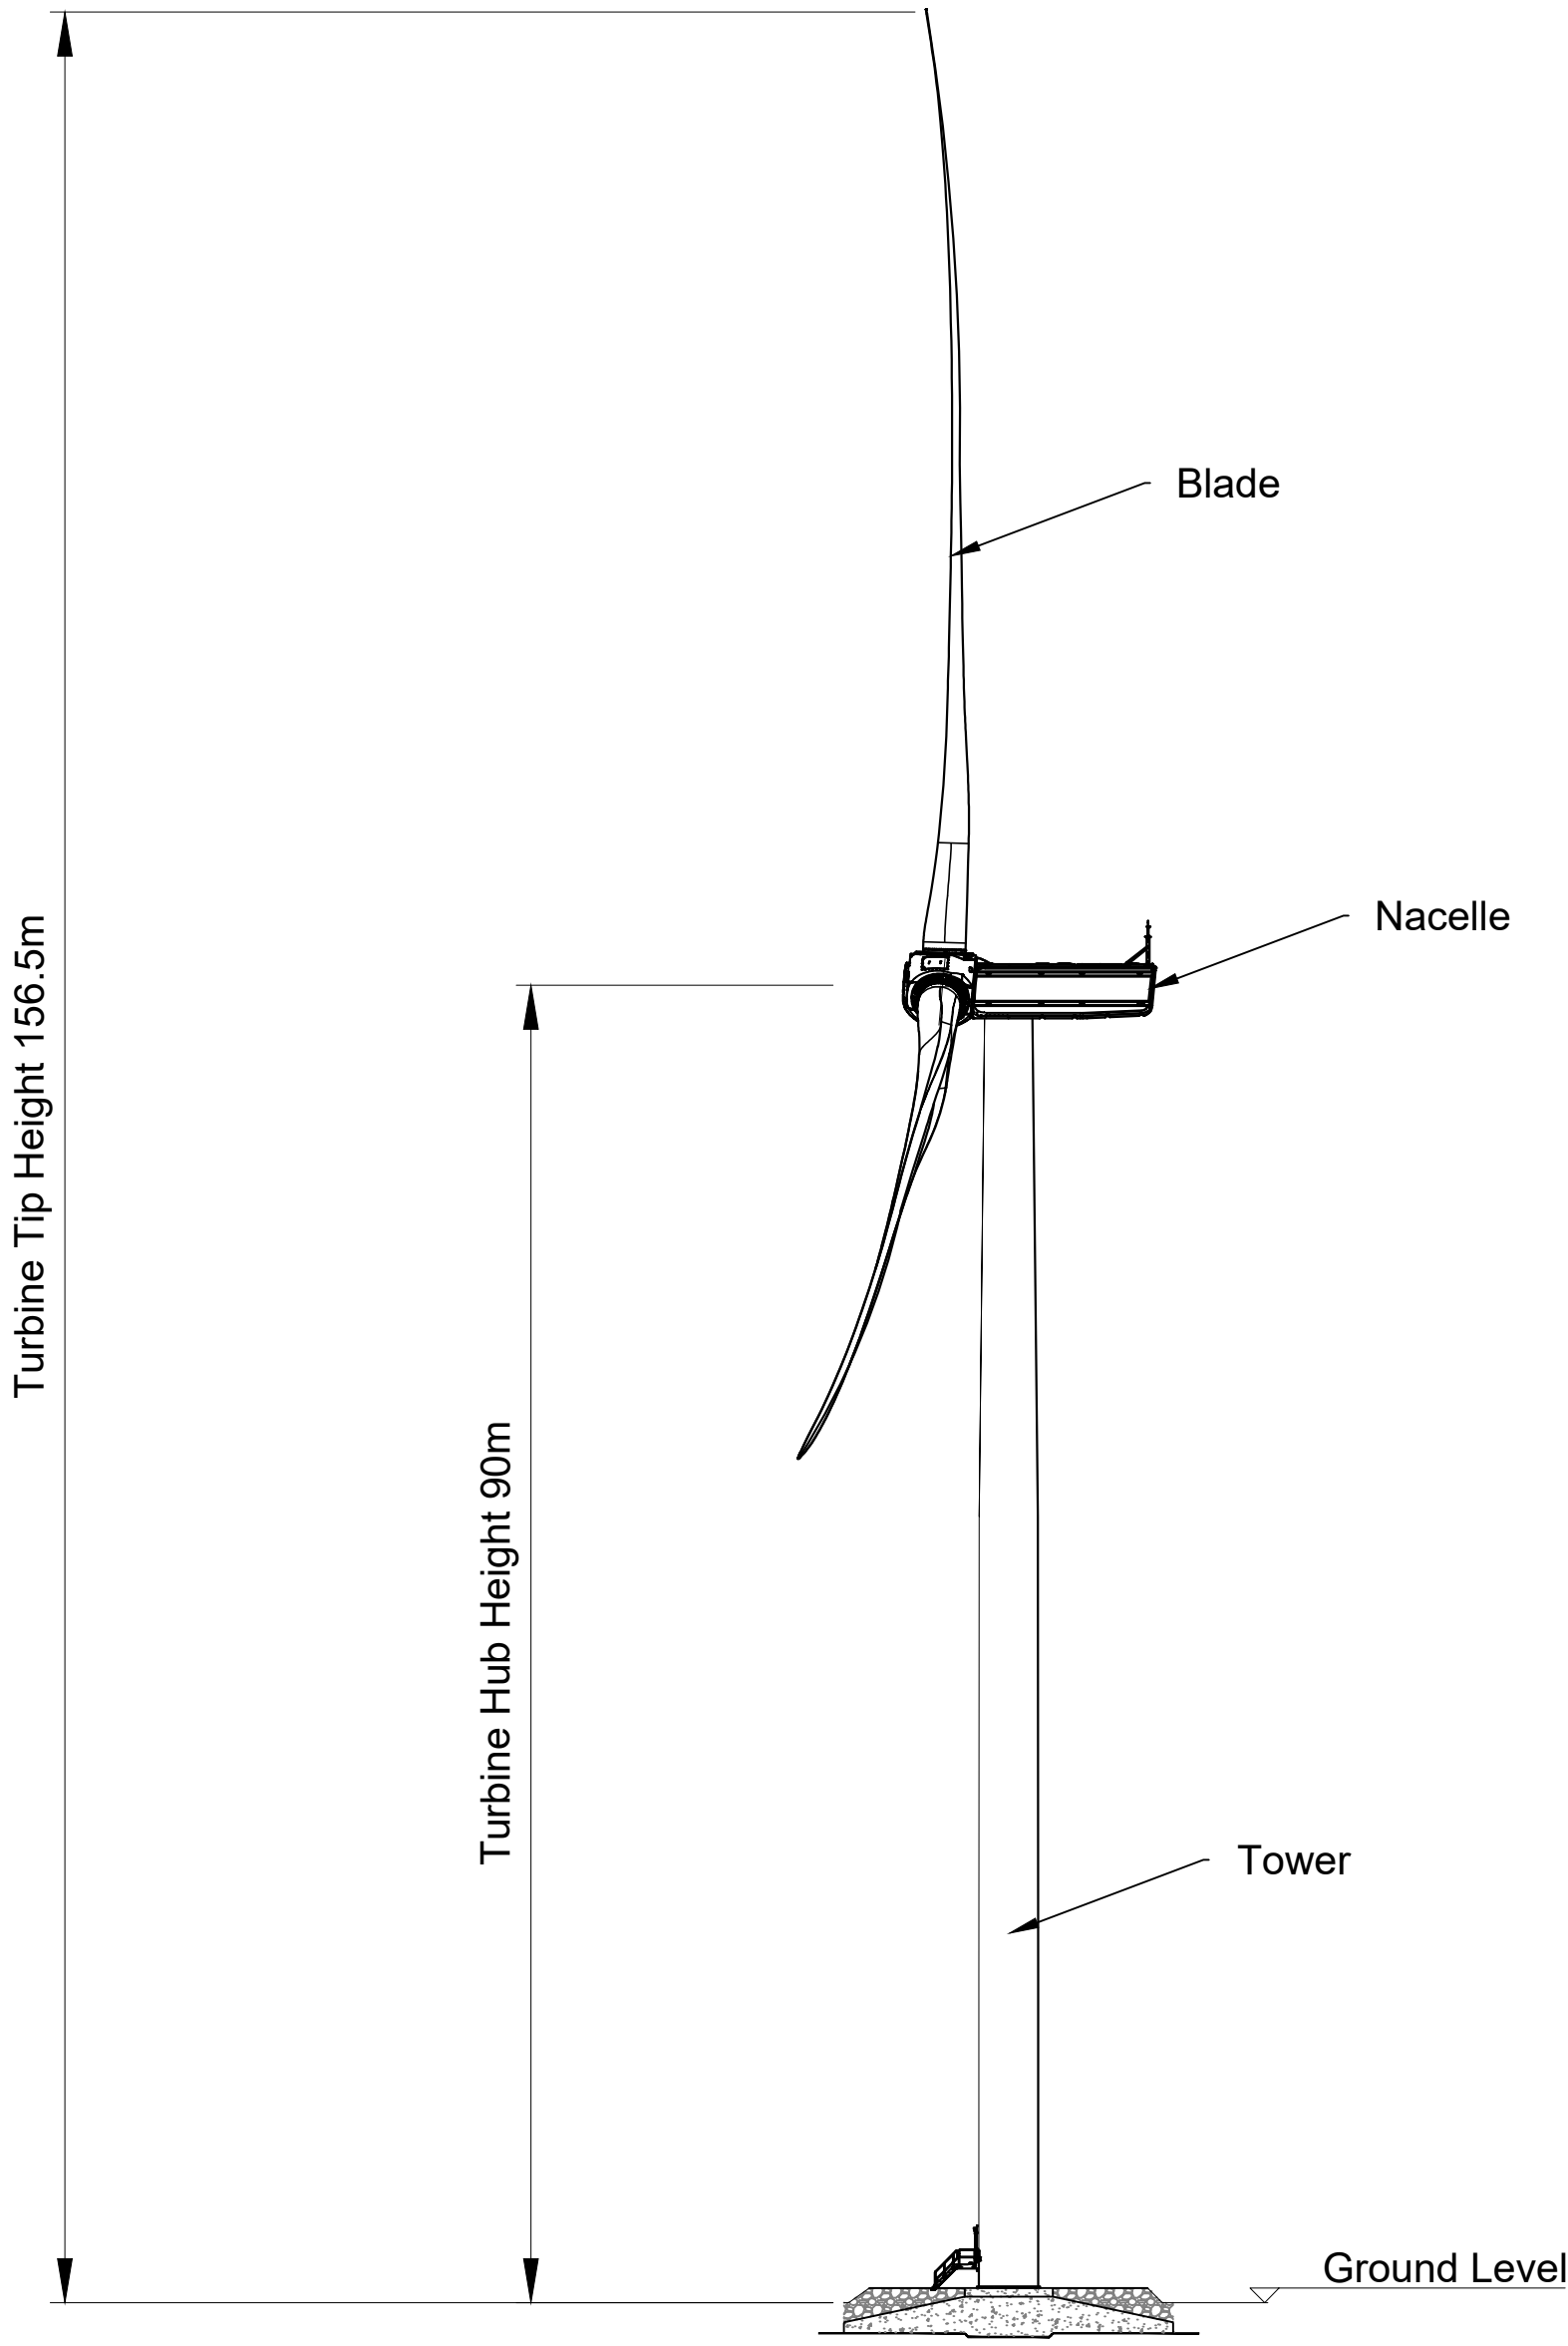

Side/Sectional Elevation

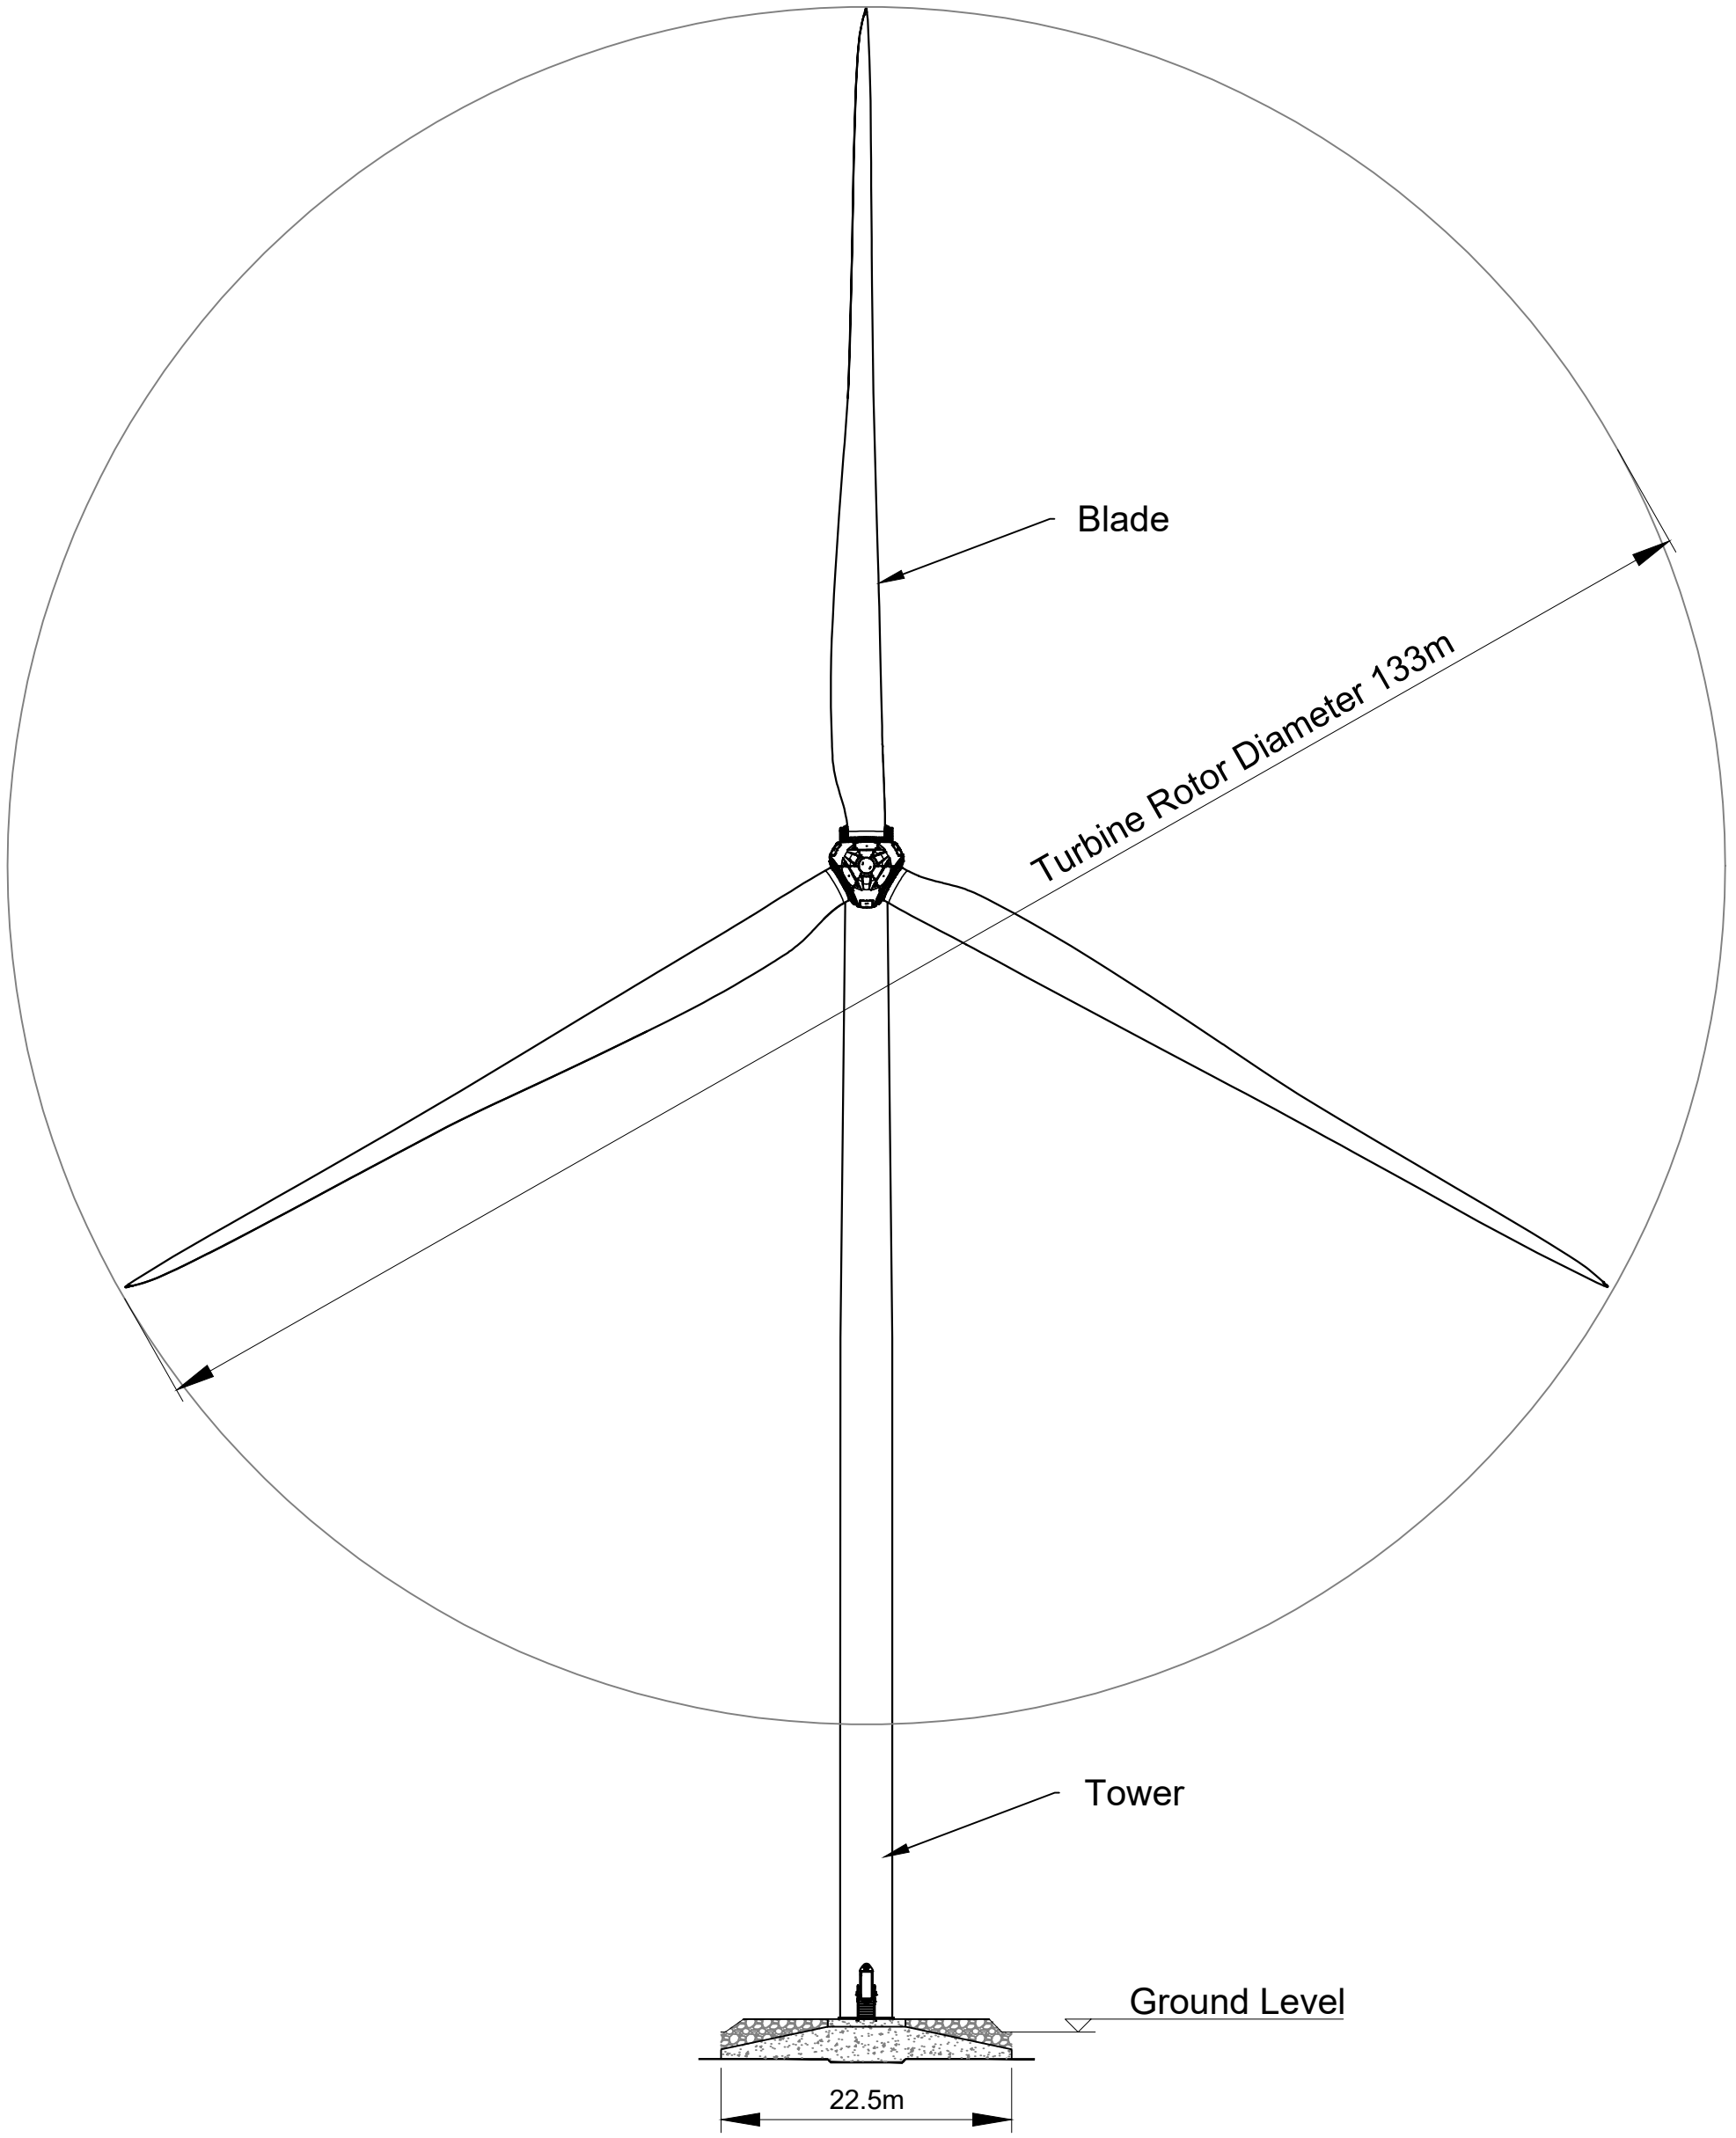

Front/Sectional Elevation

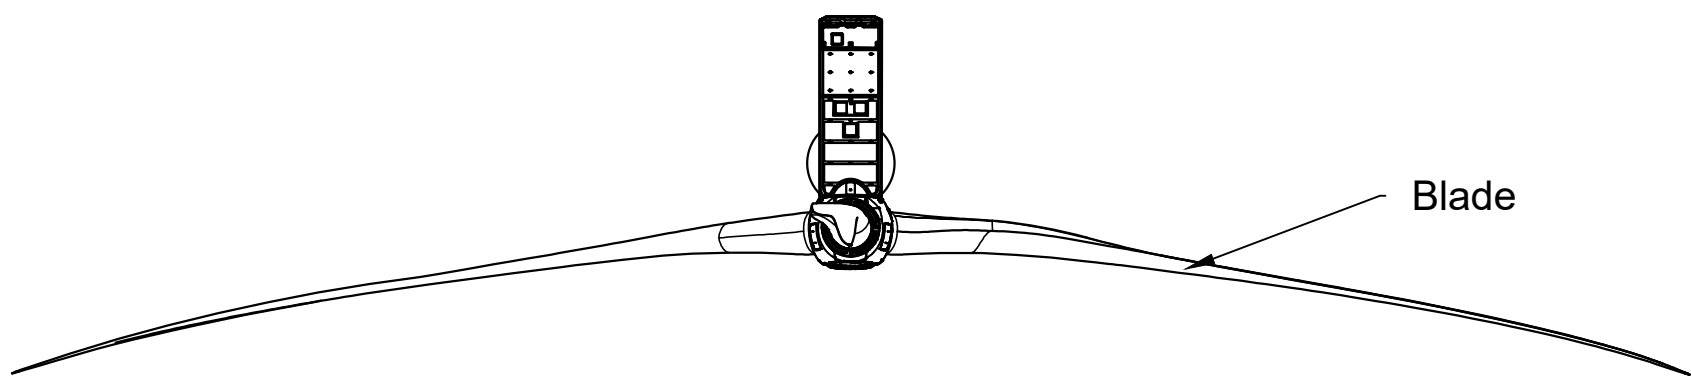

Plan

A	REV	DATE	M.B.	L.P.	DRAWN BY	CHECKED BY	DETAILS	FIRST ISSUE	ENGINEER		 AFRY Ireland Ltd. The Hyde Building, The Park, Carrickmines, D18VC44 Ireland Tel: +353 (0) 1 845 5031		CLIENT		PROJECT		MEENBOG WIND FARM			
									DRAWN BY				DATE		PAPER SIZE		SCALE		TITLE	
									M. BROWNE		26/06/2026		A1		1:500		NORDEX N133 ELEVATION & PLAN		A	
CHECKED AND APPROVED		DATE		STATUS		DRAWING NUMBER														
L. POWER		26/06/2026		PROSPECTIVE		MNBG d038.1.1														