
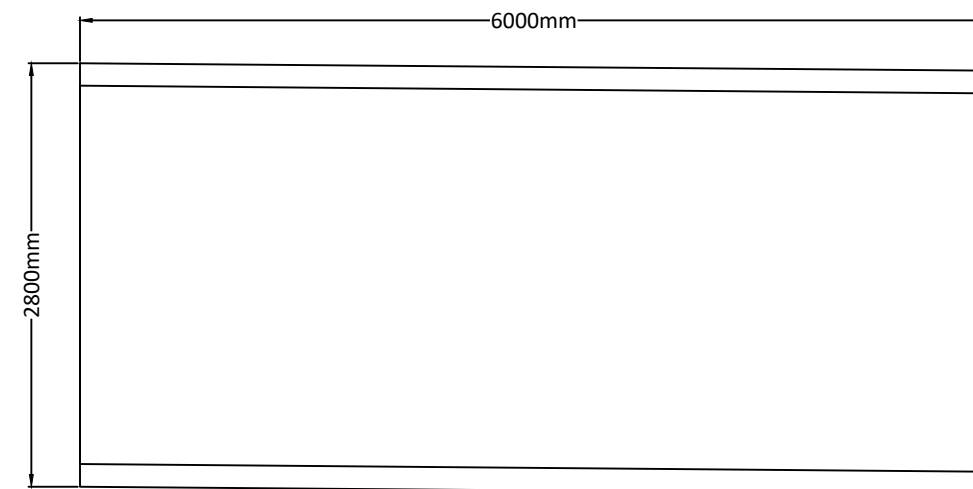
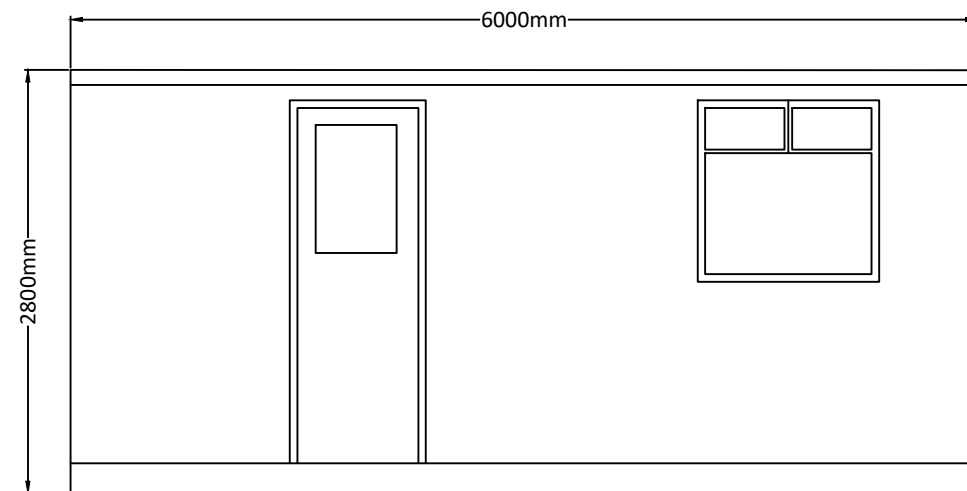
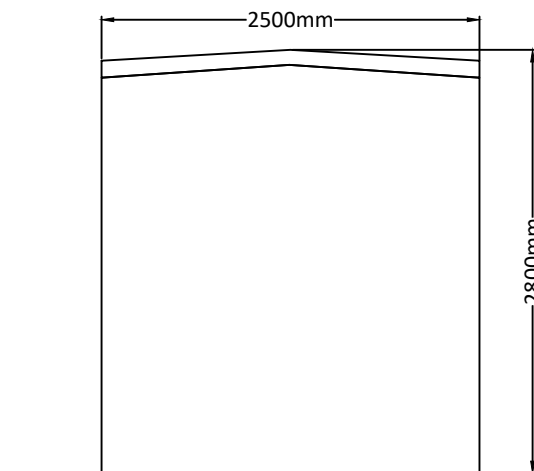


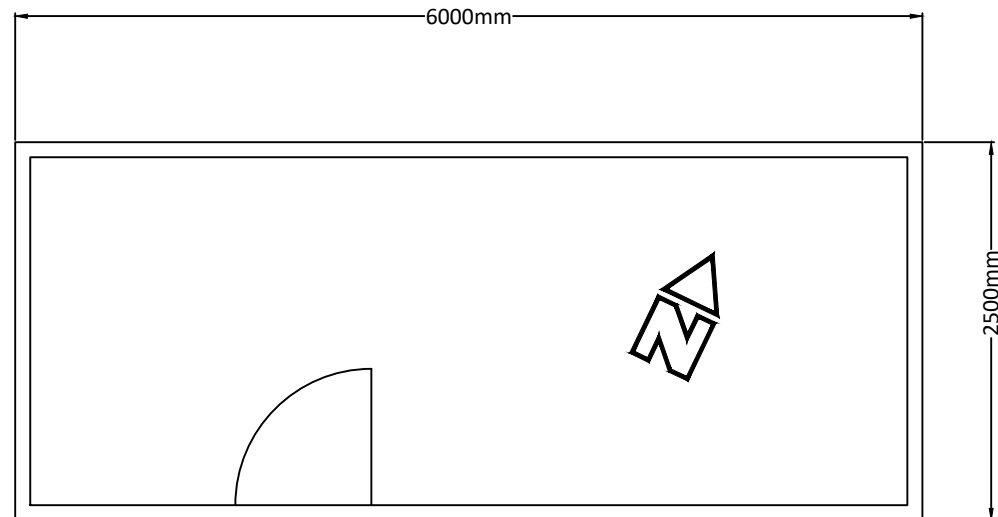

NOTES						ENGINEER AFRY AFRY Ireland Ltd. The Hyde Building, The Park, Carrickmines, D18VC44 Ireland Tel. +353 (0) 1 845 5031	CLIENT		PROJECT MEENBOG WIND FARM		REVISION A
	TITLE SITE OFFICE 1 ELEVATIONS & PLAN										
	A	23/06/2026	M.B.	L.P.	FIRST ISSUE		DRAWN BY M. BROWNE	DATE 23/06/2026	PAPER SIZE A3	SCALE 1:50	
	REV	DATE	DRAWN BY	CHECKED BY	DETAILS		CHECKED AND APPROVED L. POWER	DATE 23/06/2026	STATUS EXISTING	DRAWING NUMBER MNBG d039.1.1.1	

Printed: 26/06/2026 10:11:23

*Subject to the terms and conditions of the Meenbog MNBG Drawing MNBG 0039 Site Office Details/ Site Office & Security Gates - Existing Development