




Note
For illustrative purpose only.
Exact details to be confirmed

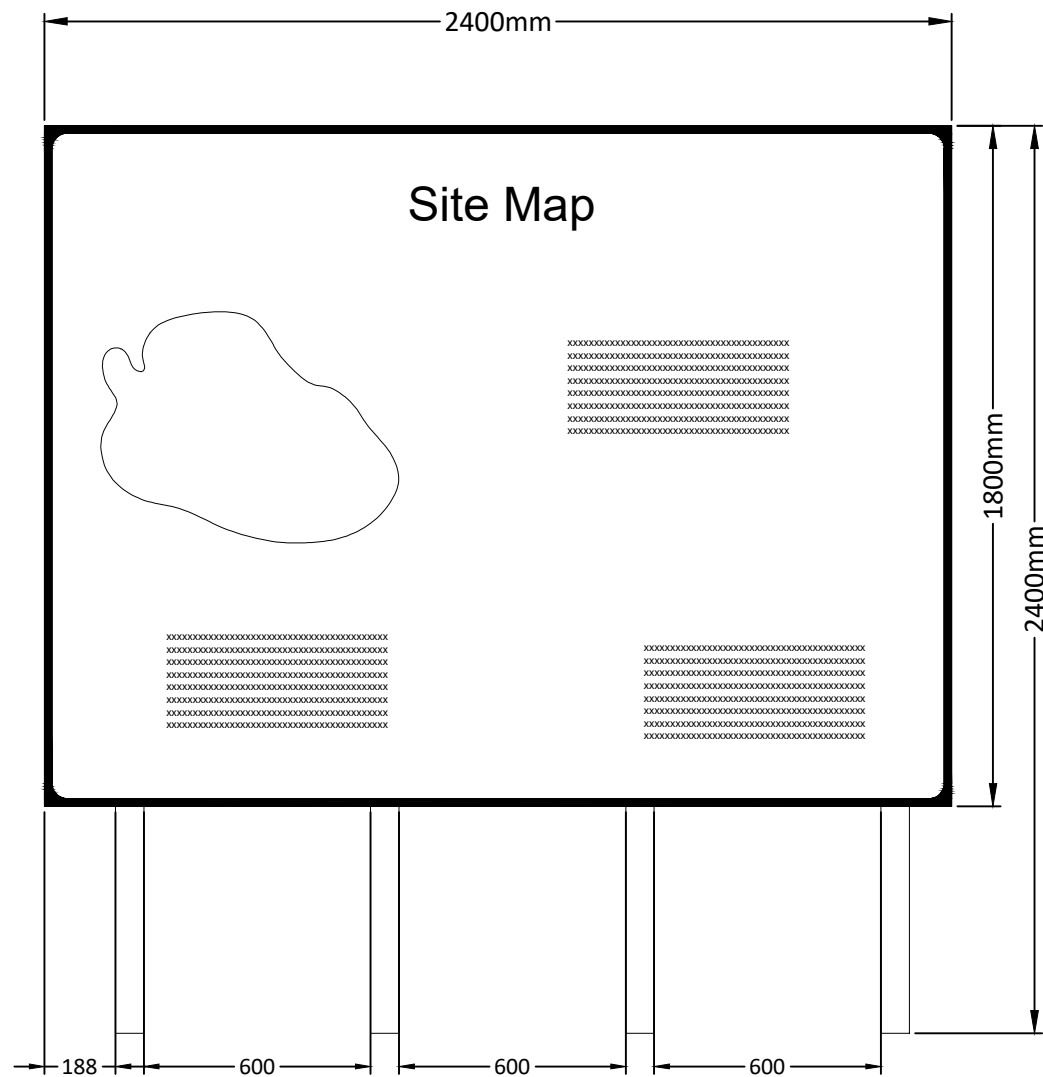

Signage Type A - Waypoint Map Signage

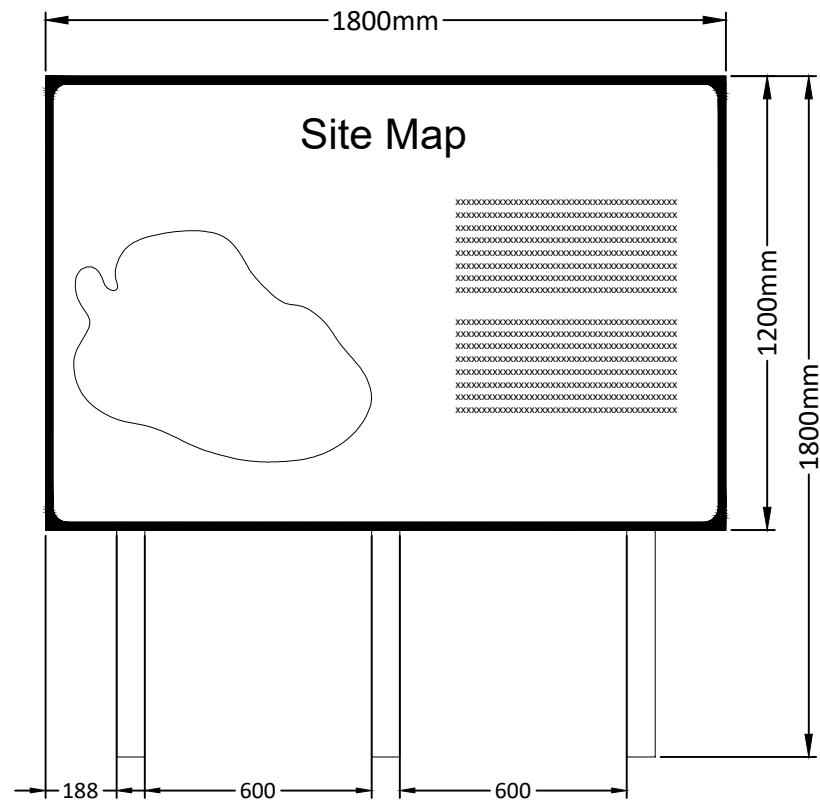

Signage Type B - Entry Point Signage

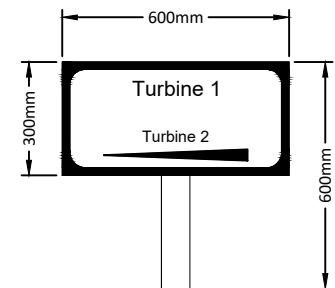

Signage Type C - Way Point Direction Signage

NOTES						ENGINEER AFRY AFRY Ireland Ltd. The Hyde Building, The Park, Carrickmines, D18VC44 Ireland Tel. +353 (0) 1 845 5031		CLIENT		PROJECT MEENBOG WIND FARM			
						DRAWN BY M. BROWNE		DATE 23/03/2026	PAPER SIZE A3	SCALE 1:20	TITLE SIGNAGE DETAILS	REVISION A	
						CHECKED AND APPROVED L. POWER		DATE 23/03/2026	STATUS PROSPECTIVE				DRAWING NUMBER MNBG d040.1.1
	A	23/03/2026	M.B.	L.P.	FIRST ISSUE								
	REV	DATE	DRAWN BY	CHECKED BY	DETAILS								