


ALL DIMENSIONS IN mm
UNLESS OTHERWISE NOTED

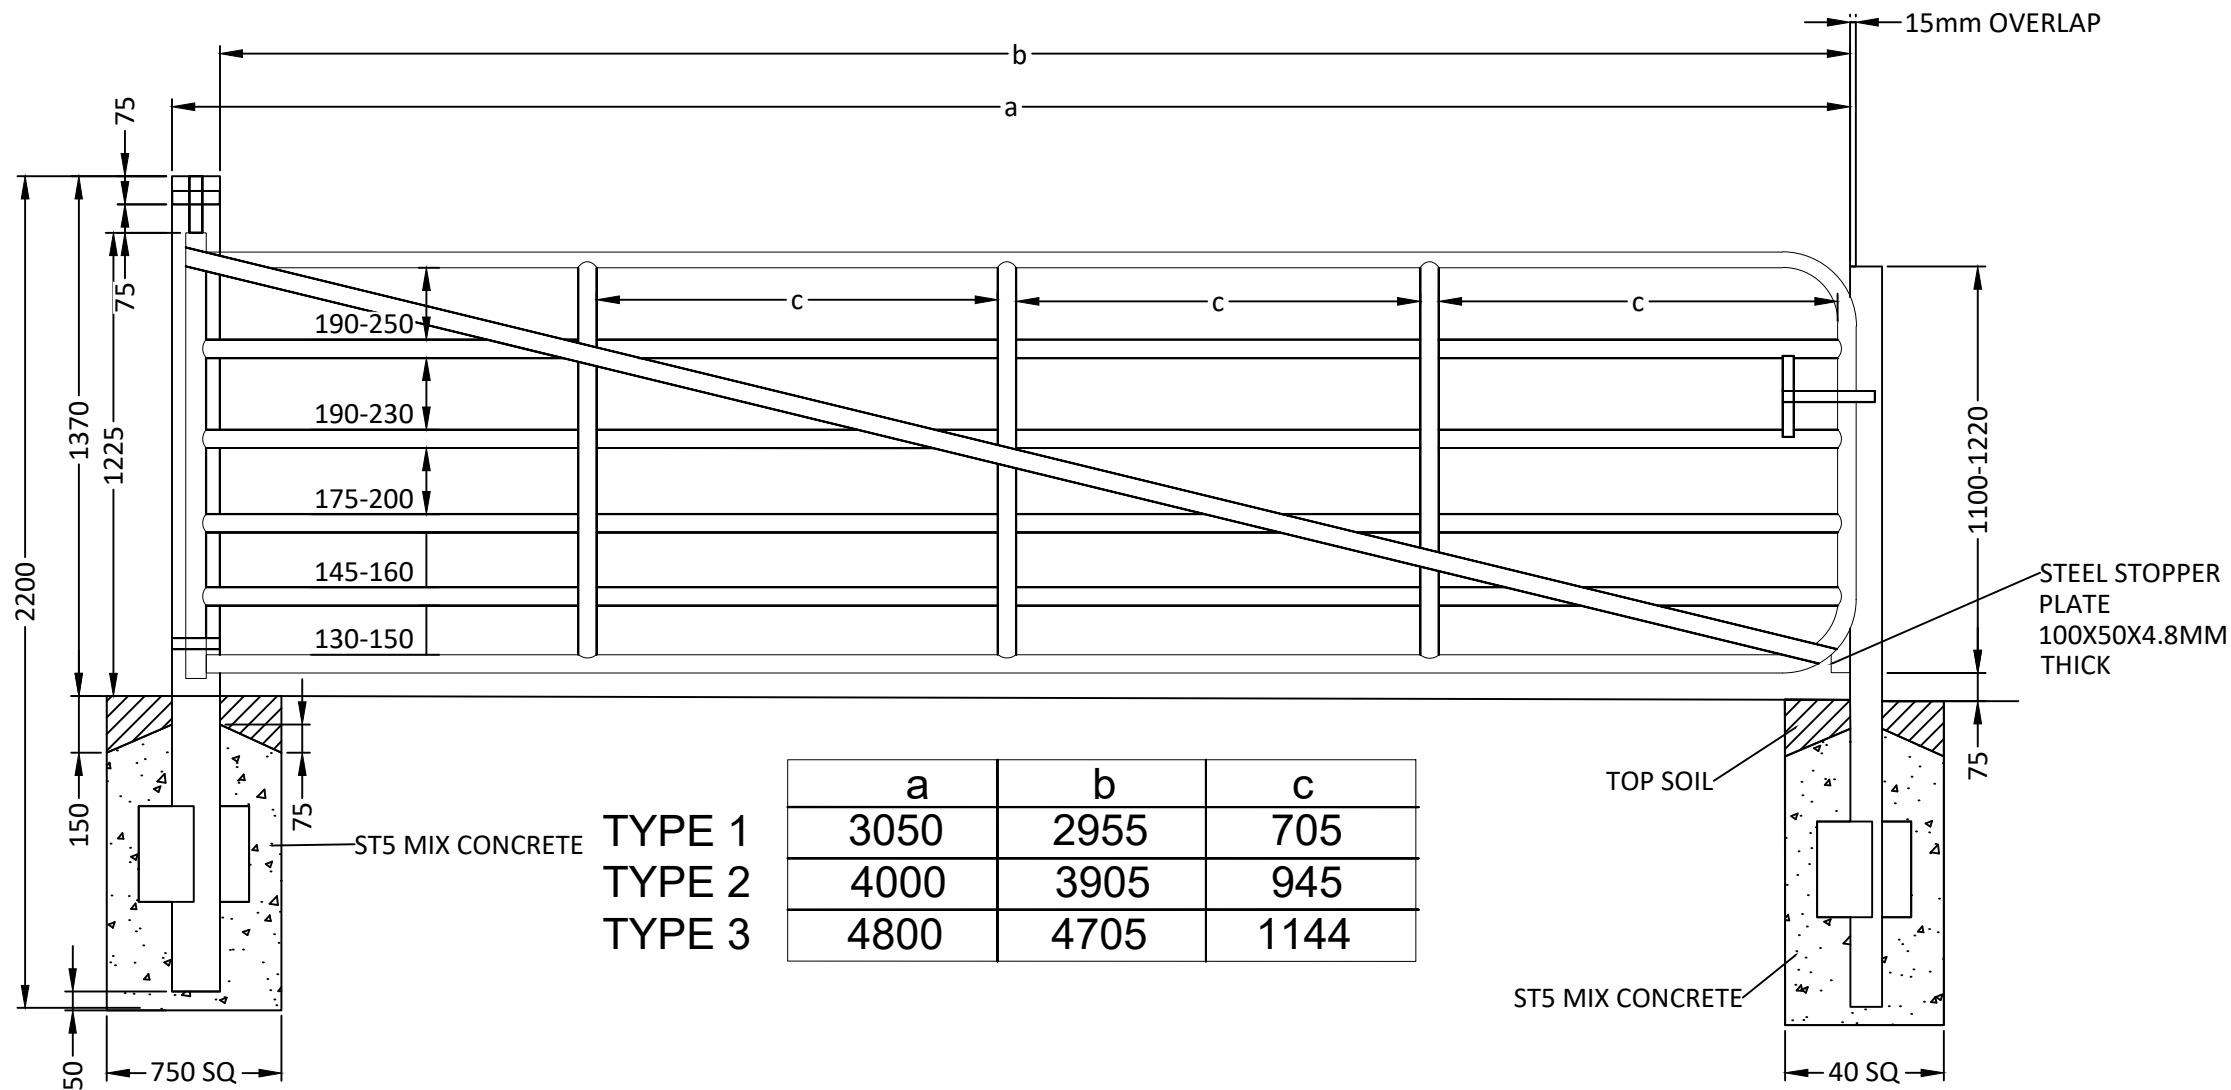

NOTES

A	23/03/2026	M.B.	L.P.	FIRST ISSUE	ENGINEER	PROJECT		MEENBOG WIND FARM		
					AFRY AFRY Ireland Ltd. The Hyde Building, The Park, Carrickmines, D18VC44 Ireland Tel. +353 (0) 1 845 5031	CLIENT		TITLE	REVISION	
DRAWN BY		DATE	PAPER SIZE	SCALE	FIELD GATE DETAILS	A				
M. BROWNE		23/03/2026	A3	1:20						
CHECKED AND APPROVED		DATE	STATUS							
L. POWER		23/03/2026	PROSPECTIVE		DRAWING NUMBER					
					MNBG d041.1.2					
REV	DATE	DRAWN BY	CHECKED BY	DETAILS	X:\3-BU\EC\041\Project\Ireland\Meenbog\MNBG\Drawings\MNBG D041 Field Gate Details\MNBG D041.1 Field Gate Details					
					Prelim: 26/06/2024 12:54:33					