




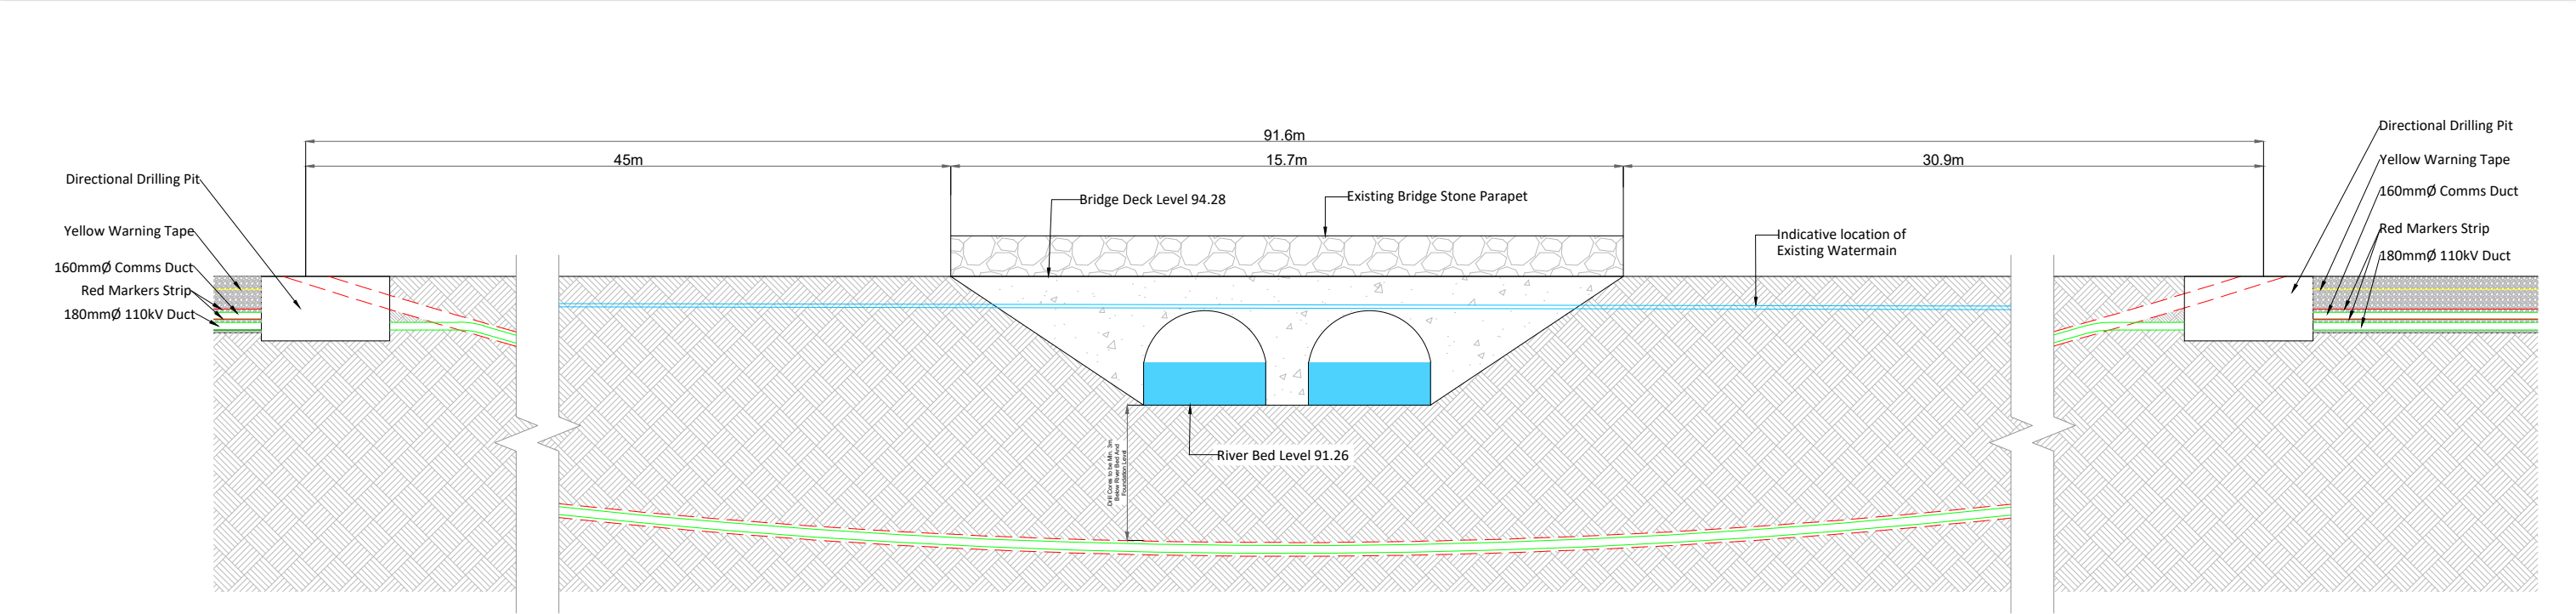

Bridge 1 Horizontal Directional Drill
Longitudinal Section
SCALE 1:150

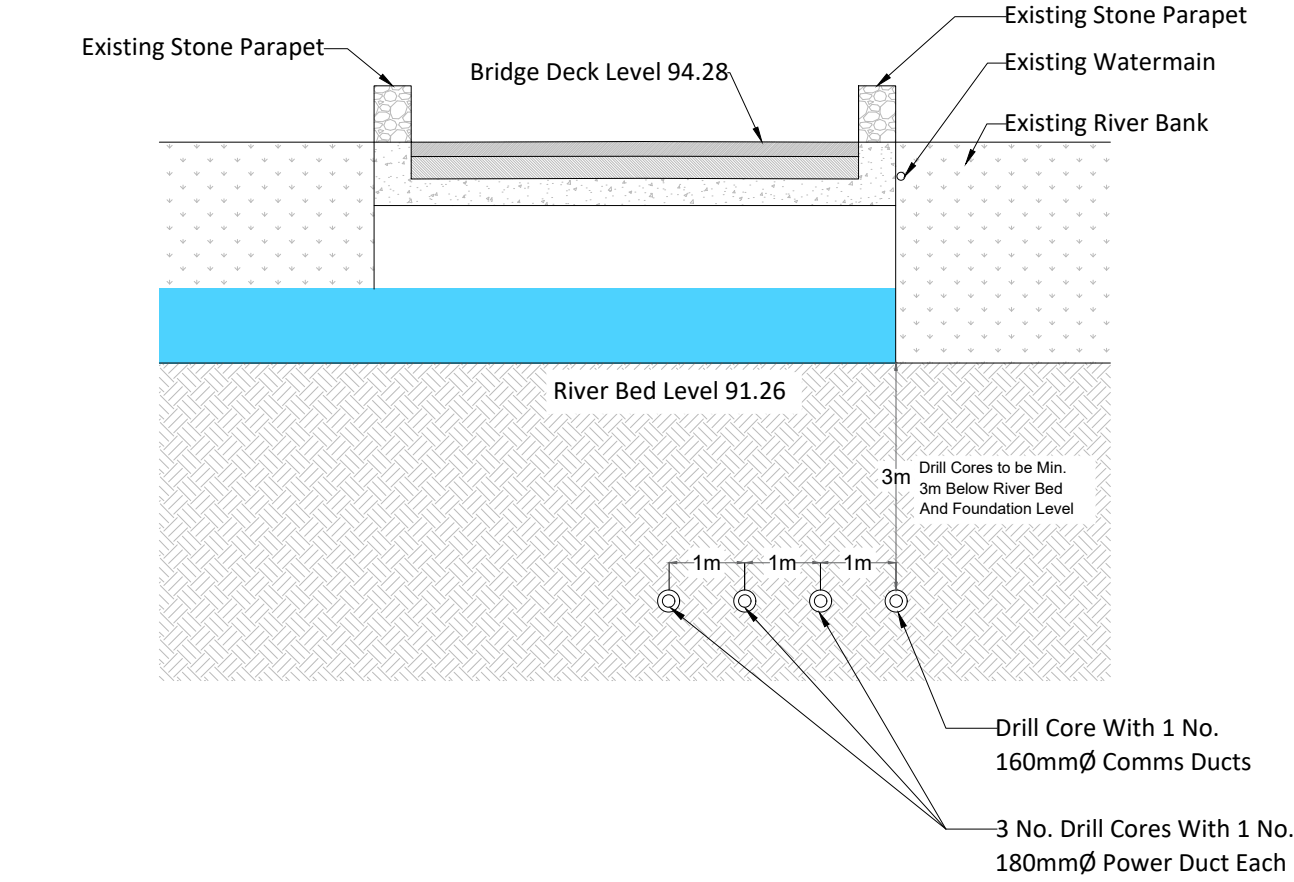

Bridge 1 Horizontal Directional Drill
Cross Section
SCALE 1:100

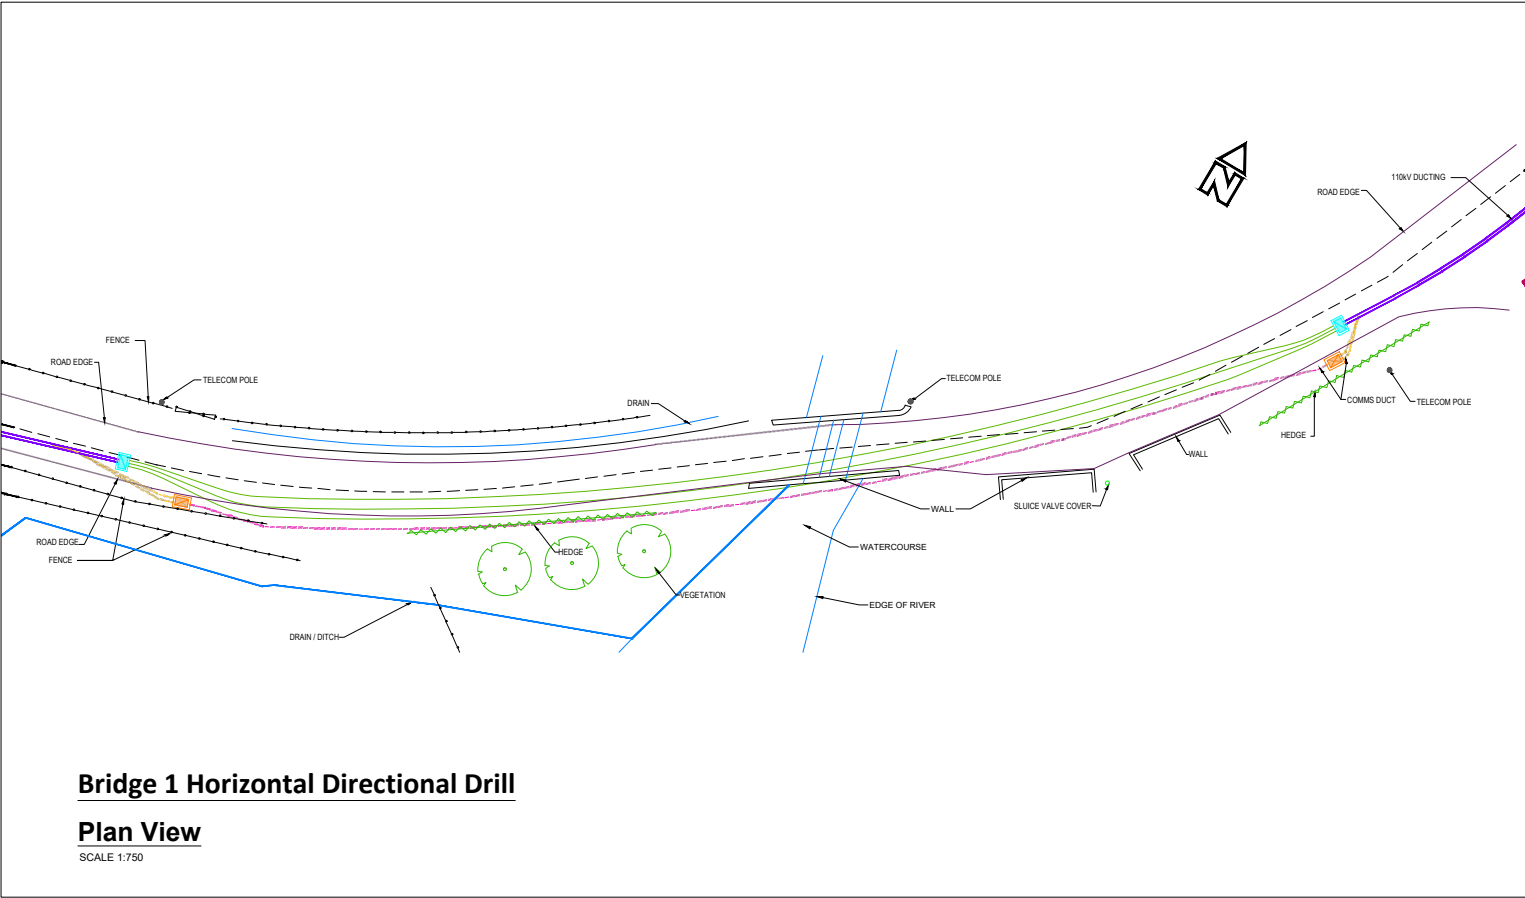

Bridge 1 Horizontal Directional Drill
Plan View
SCALE 1:750

NOTES					ENGINEER  AFRY Ireland Ltd. The Hyde Building, The Park, Carrickmines, D18VC44 Ireland Tel. +353 (0) 1 845 5031	CLIENT		PROJECT MEENBOG WIND FARM			REVISION
								TITLE 110kV UNDERGROUND GRID CONNECTING CABLING - BRIDGE No. B1			A
								DRAWING NUMBER MNBG d042.1.1			
REV	DATE	DRAWN BY	CHECKED BY	DETAILS	DRAWN BY M. BROWNE	DATE 09/04/2026	PAPER SIZE A3	SCALE AS SHOWN	STATUS EXISTING	C:\Users\m855\Downloads\110KV Underground Cabling Route - Bridge - Updated.dwg Printed: 24/08/2026 15:14:18	
A	09/04/2026	M.B.	L.P.	FIRST ISSUE	CHECKED AND APPROVED L. POWER	09/04/2026					