



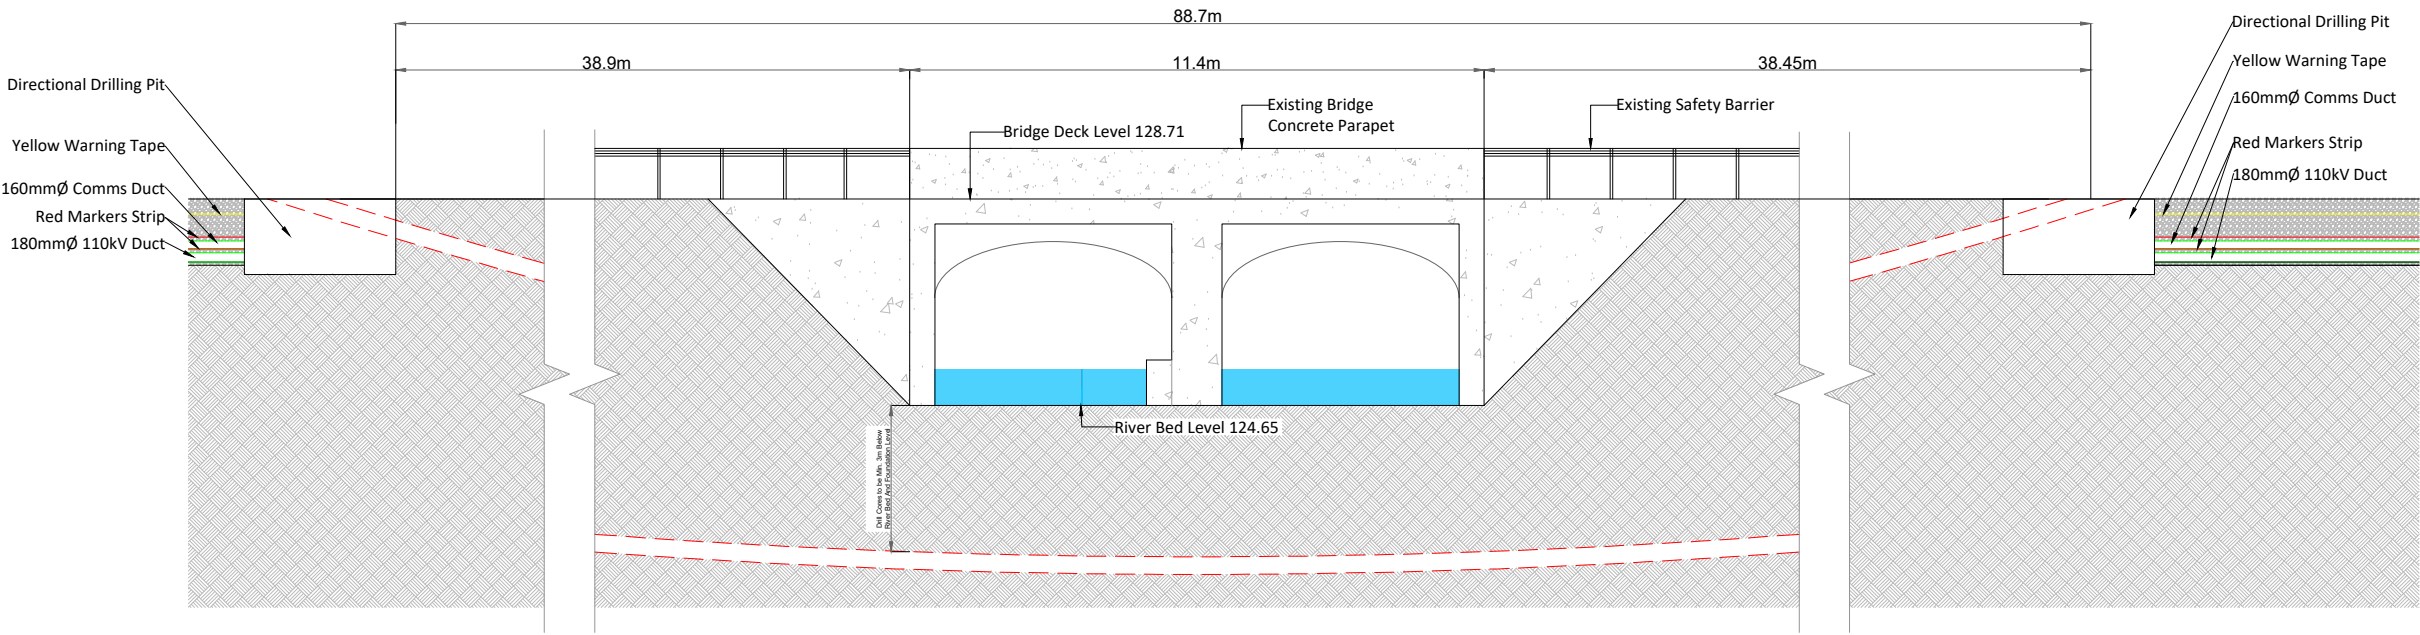


Bridge 3 (Lowerymore River) Horizontal Directional Drill

Longitudinal Section
SCALE 1:120

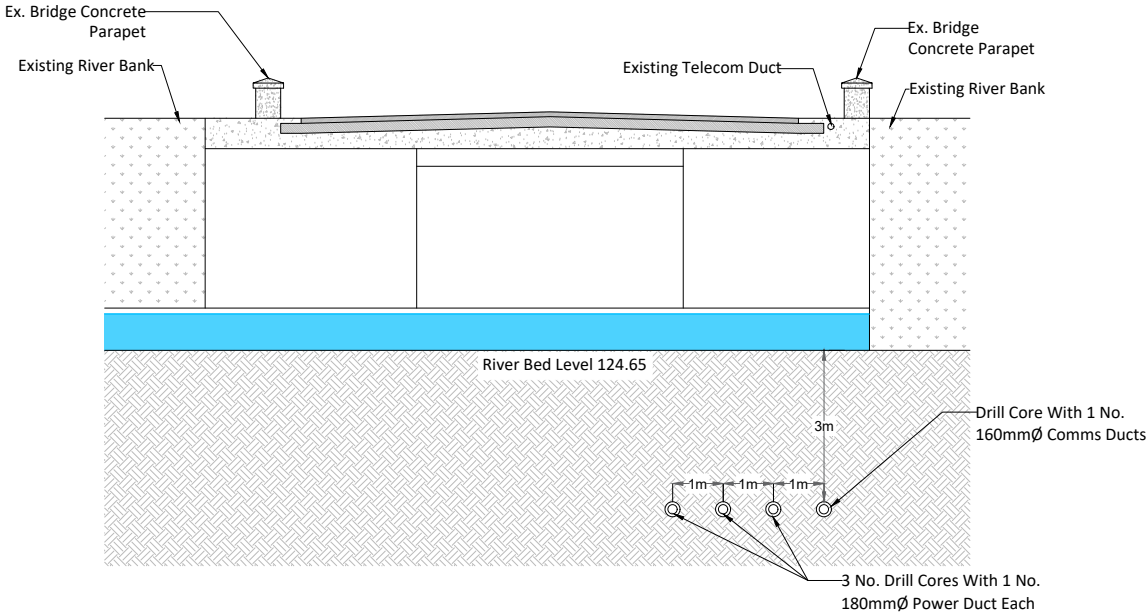

Bridge 3 (Lowerymore River) Horizontal Directional Drill

Cross Section
SCALE 1:150

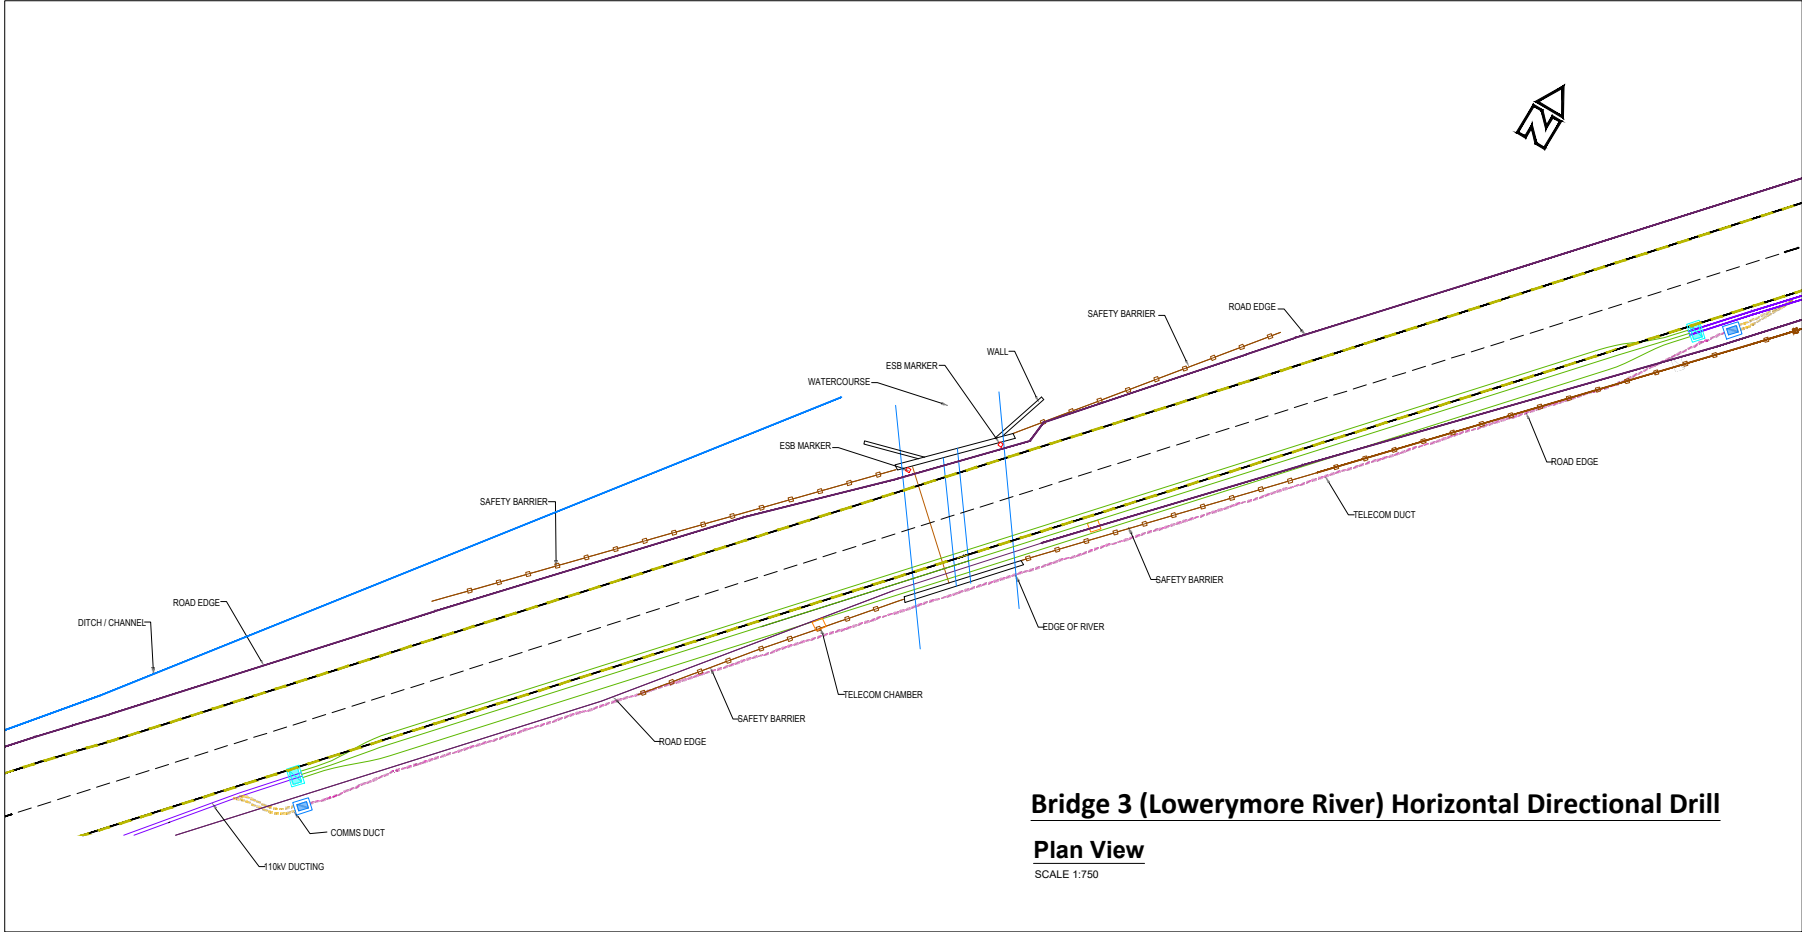

Bridge 3 (Lowerymore River) Horizontal Directional Drill
Plan View
SCALE 1:750

NOTES					ENGINEER	PROJECT		CLIENT		PROJECT	
						AFRY Ireland Ltd. The Hyde Building, The Park, Carrickmines, D18VC44 Ireland Tel. +353 (0) 1 845 5031				MEENBOG WIND FARM	
					DRAWN BY		DATE	PAPER SIZE	SCALE	110kV UNDERGROUND GRID CONNECTING CABLING - BRIDGE No. B3	REVISION
					CHECKED AND APPROVED		DATE	STATUS			
L. POWER		09/04/2026	EXISTING		A						
									DRAWING NUMBER		
									MNBG d042.1.3		
REV	DATE	DRAWN BY	CHECKED BY	DETAILS	C:\Users\m8550\OneDrive\110 KV Underground Cabling Route - Bridge - Updated						
A	09/04/2026	M.B.	L.P.	FIRST ISSUE							