




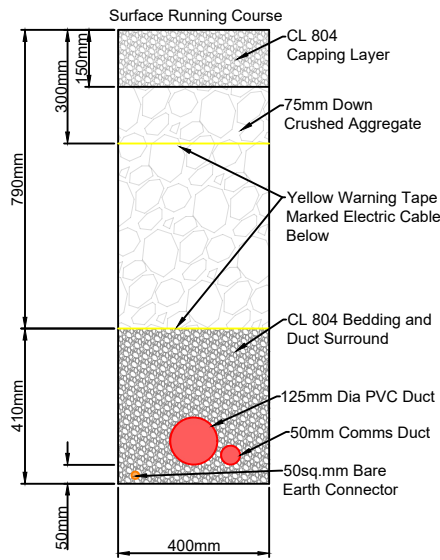


Cable Trench Cross-Section - Detail 1A
Refer to Drawings d024.8.5 to d024.8.10 for Locations
Scale: 1:20

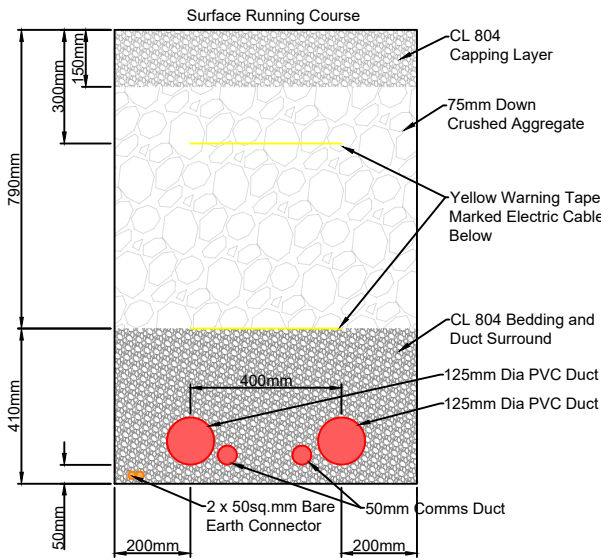

Cable Trench Cross-Section - Detail 2A
Refer to Drawings d024.8.5 to d024.8.10 for Locations
Scale: 1:20

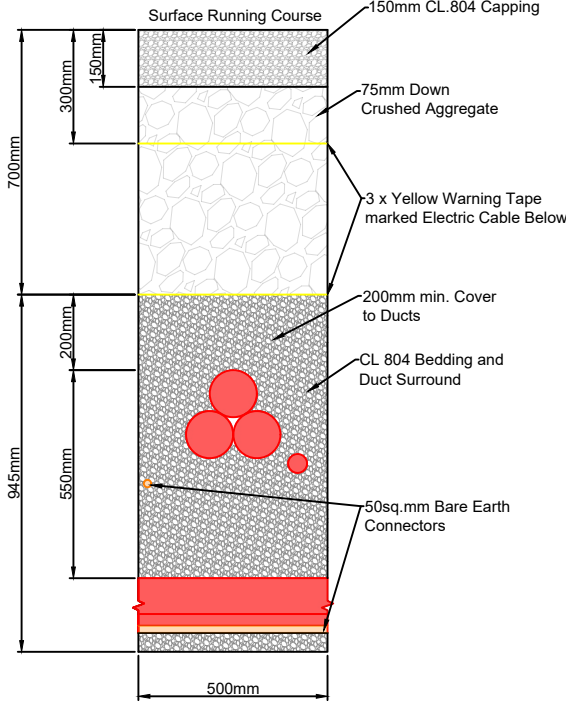

Cable Trench Cross-Section - Detail 3A
Refer to Drawings d024.8.5 to d024.8.10 for Locations
Scale: 1:20

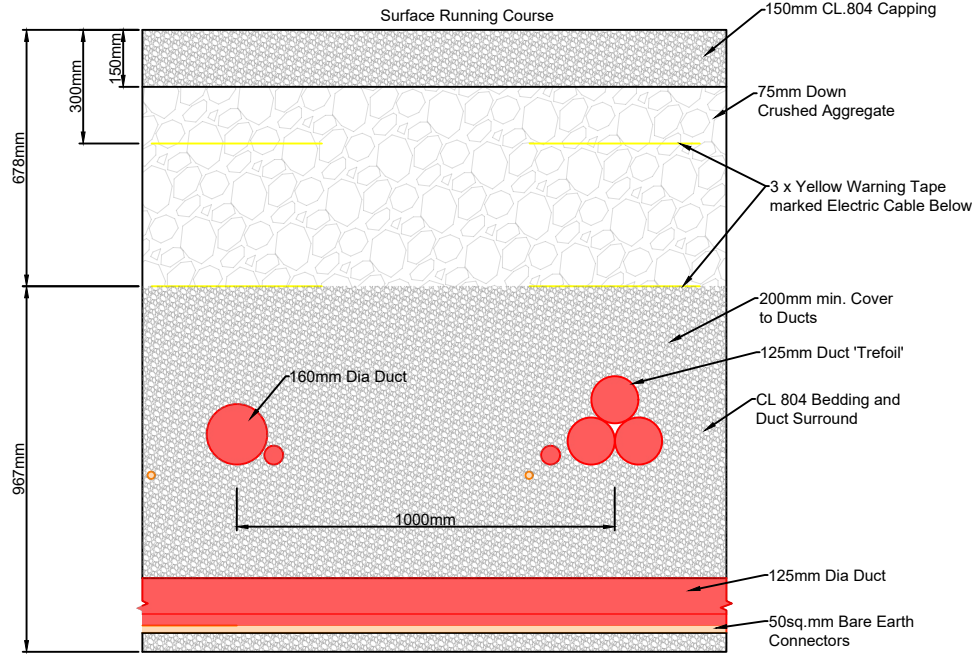

Cable Trench Cross-Section - Detail 4A
Refer to Drawings d024.8.5 to d024.8.10 for Locations
Scale: 1:20

NOTES

REV	DATE	DRAWN BY	CHECKED BY	DETAILS
A	09/04/2026	M.B.	L.P.	FIRST ISSUE

ENGINEER	AFRY Ireland Ltd. The Hyde Building, The Park, Carrickmines, D18VC44 Ireland Tel. +353 (0) 1 845 5031
DRAWN BY	M. BROWNE
CHECKED AND APPROVED	L. POWER

CLIENT	AFRY Ireland Ltd. The Hyde Building, The Park, Carrickmines, D18VC44 Ireland Tel. +353 (0) 1 845 5031
PROJECT	MEENBOG WIND FARM
TITLE	INTERNAL WIND FARM CABLE TRENCH PROPOSED CROSS SECTIONS - SHEET 1
REVISION	A

DATE	09/04/2026
PAPER SIZE	A3
SCALE	1:20
STATUS	PROSPECTIVE

DRAWING NUMBER	MNBG d043.2.1
DATE	09/04/2026
STATUS	PROSPECTIVE

REVISION	A
----------	---