




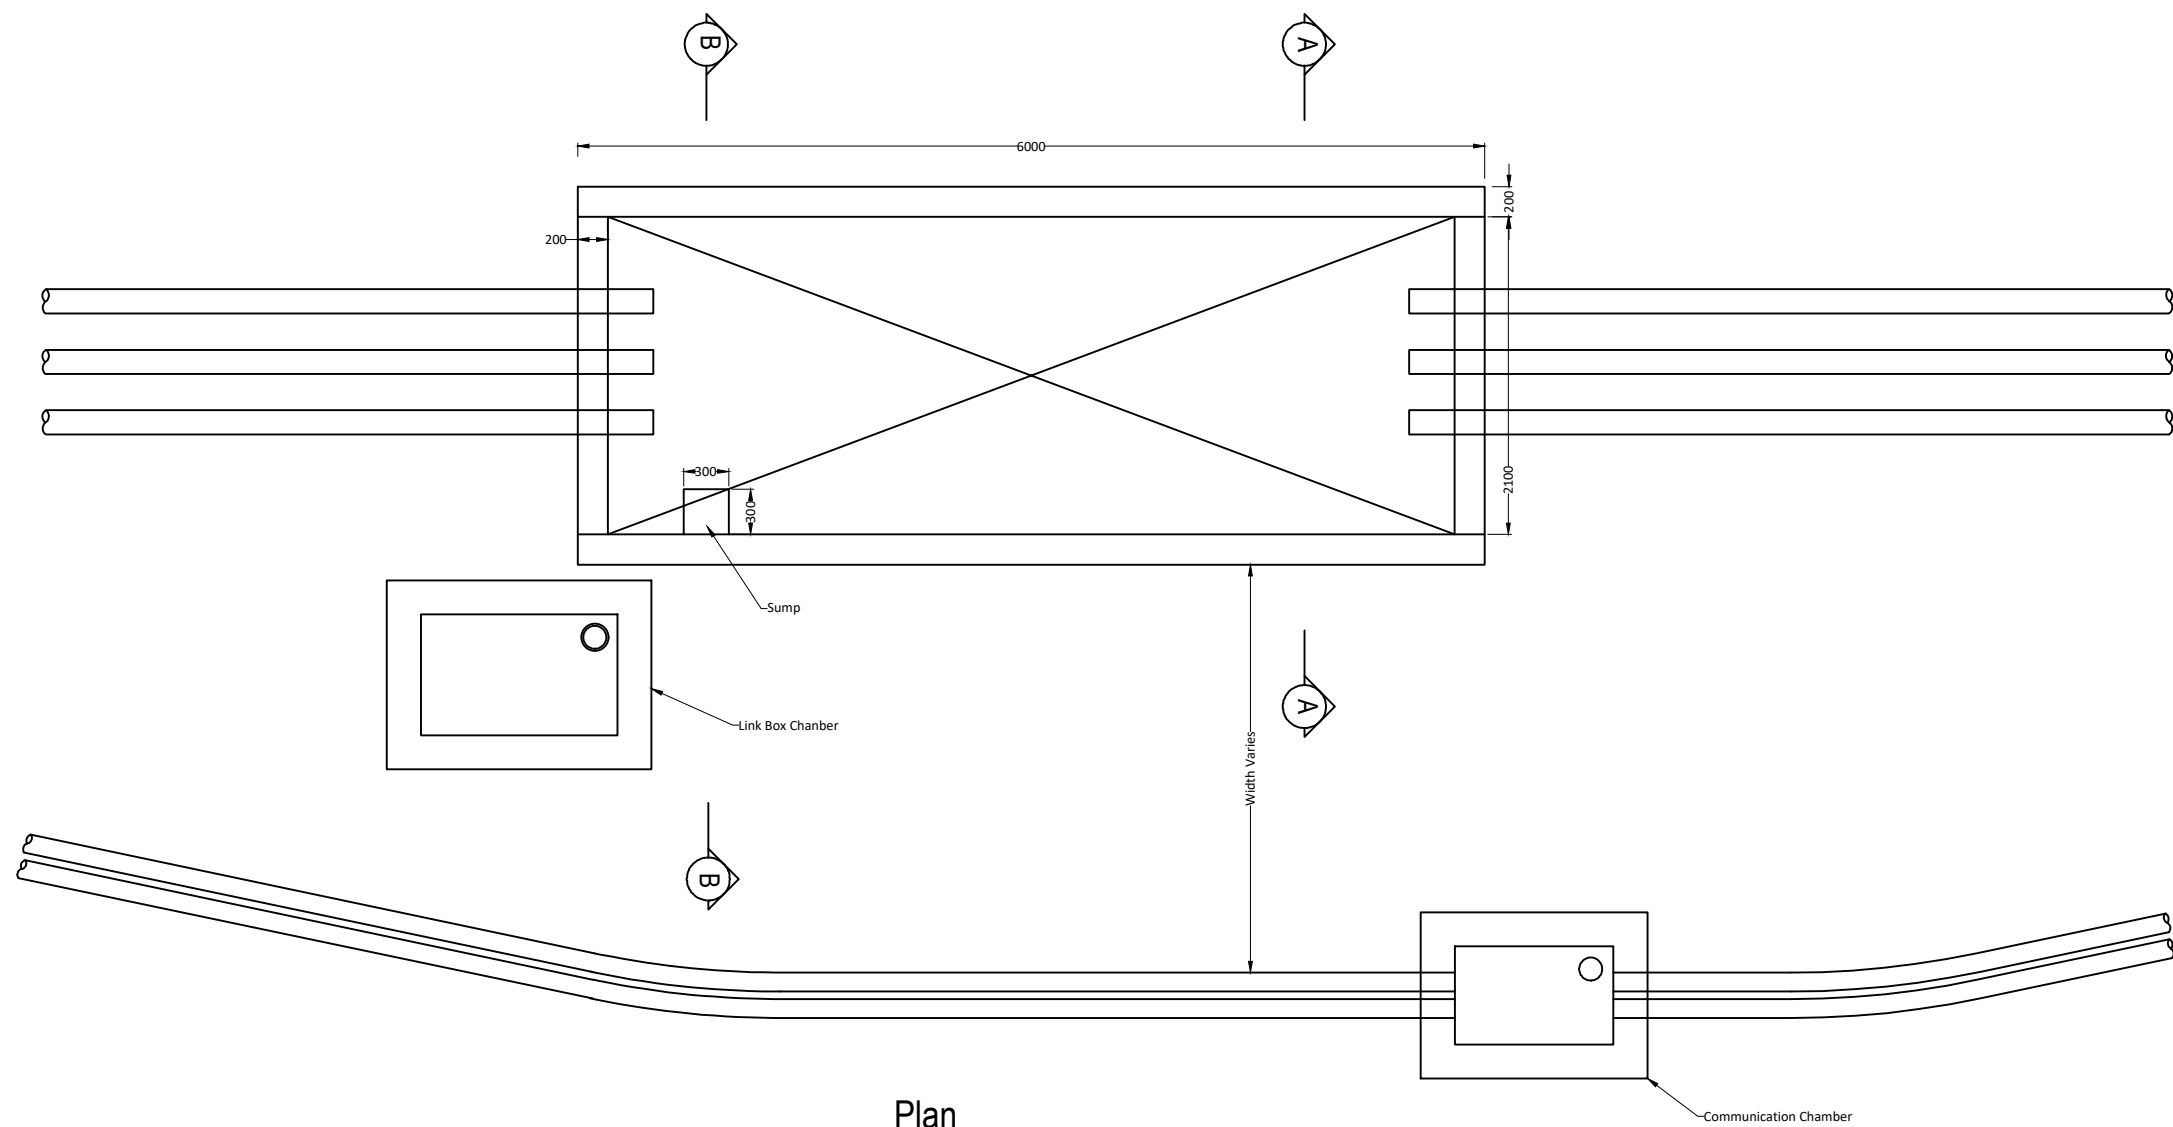

Plan

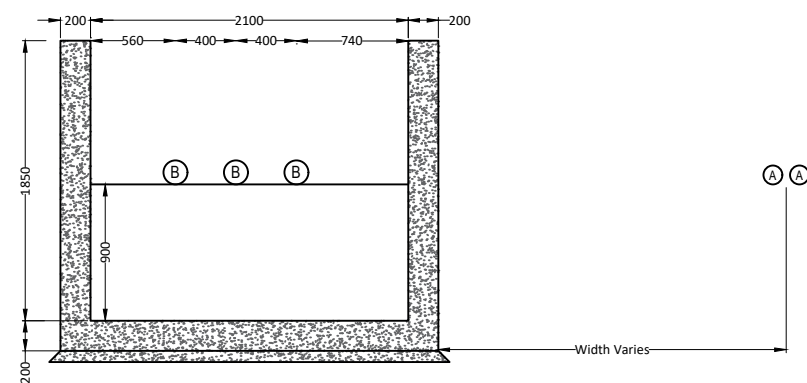

Section A-A

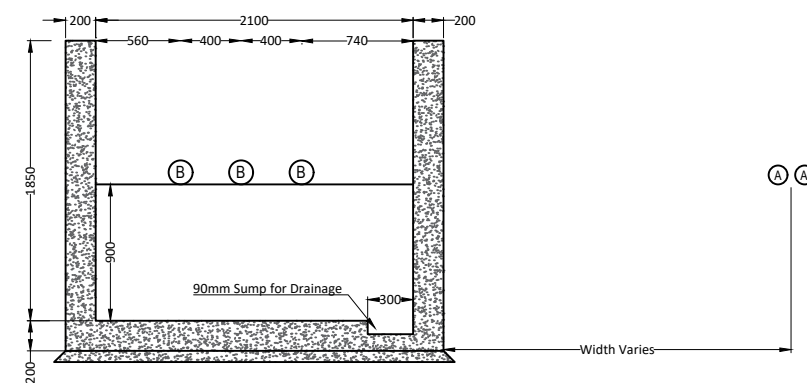

Section B-B

NOTES					ENGINEER		CLIENT		PROJECT	
					AFRY AFRY Ireland Ltd. The Hyde Building, The Park, Carrickmines, D18VC44 Ireland Tel. +353 (0) 1 845 5031		MEENBOG WIND FARM			
					DRAWN BY M. BROWNE		DATE 09/04/2026	PAPER SIZE A3	SCALE 1:50	TYPICAL 110kV JOINT BAY DETAILS PLAN AND SECTIONS
CHECKED AND APPROVED L. POWER		DATE 09/04/2026	STATUS EXISTING		DRAWING NUMBER MNBG d045.1.1					
A	09/04/2026	M.B.	L.P.	FIRST ISSUE						
REV	DATE	DRAWN BY	CHECKED BY	DETAILS						

Printed : 22/08/2026 11:39:24

Plot: C:\E:\Quality\Projects\Ireland\Meenbog\MNBG\Drawings\MNBG D045 Joint Bay Details\MNBG D045.1 Joint Bay_Plan & Cross Sections