




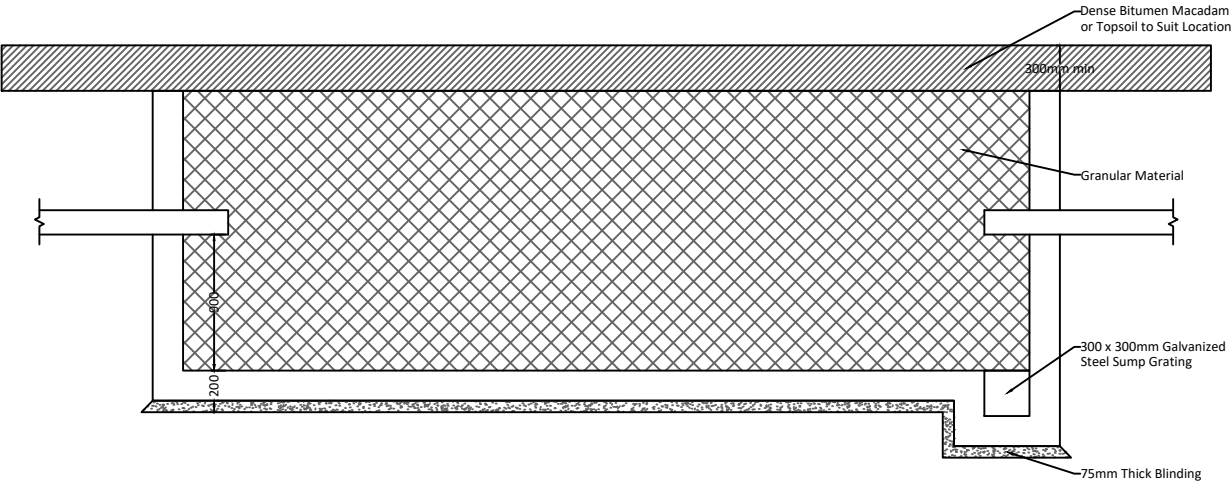


Temporary Reinstatement - Longitudinal Section

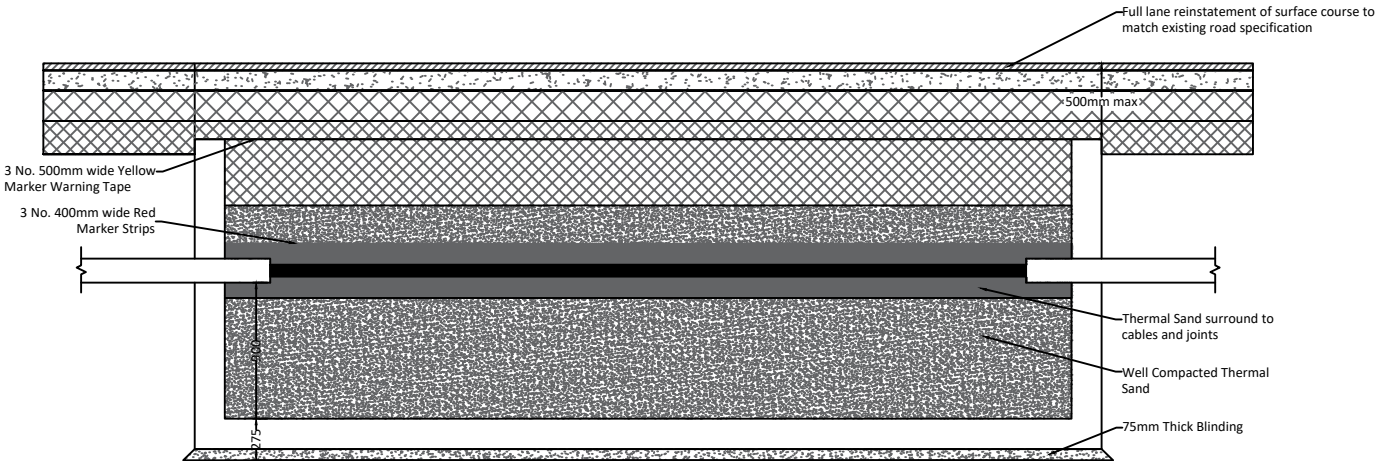

Permanent Reinstatement - Longitudinal Section

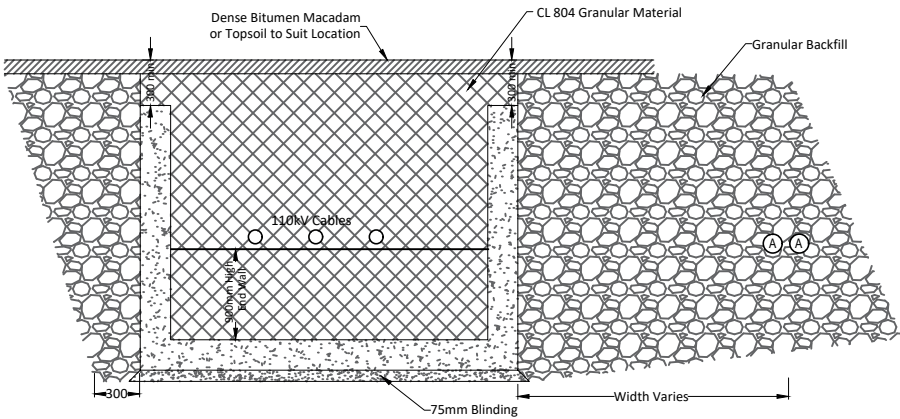

Joint Bay Temporary Reinstatement

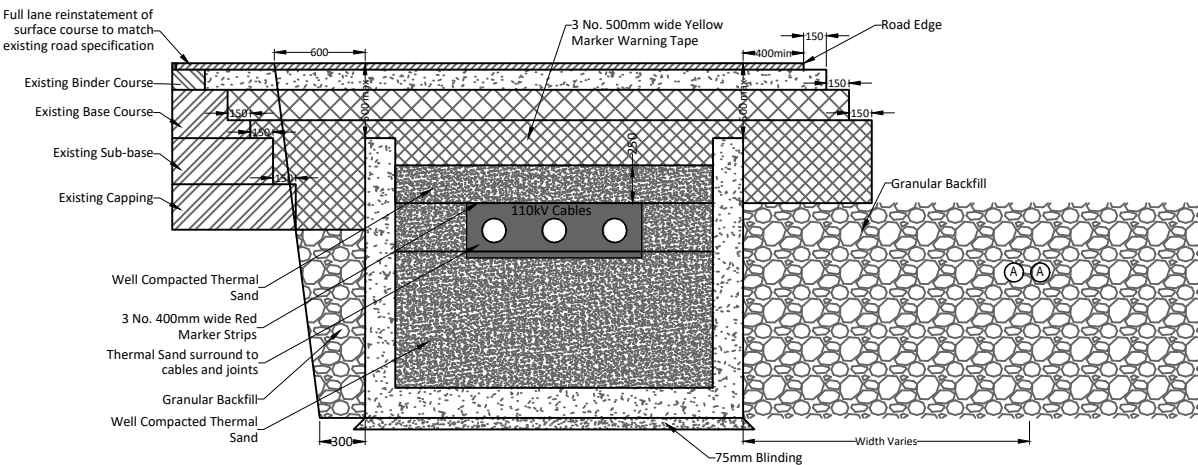

Joint Bay Permanent Reinstatement in National Roads

NOTES					ENGINEER		CLIENT		PROJECT					
					 AFRY AFRY Ireland Ltd. The Hyde Building, The Park, Carrickmines, D18VC44 Ireland Tel. +353 (0) 1 845 5031		PAPER SIZE A3		SCALE 1:50		MEENBOG WIND FARM		REVISION A	
DRAWN BY M. BROWNE		DATE 09/04/2026		STATUS EXISTING		DRAWING NUMBER MNBG d045.1.2								
CHECKED AND APPROVED L. POWER		DATE 09/04/2026												
A	09/04/2026	M.B.	L.P.	FIRST ISSUE										
REV	DATE	DRAWN BY	CHECKED BY	DETAILS										