
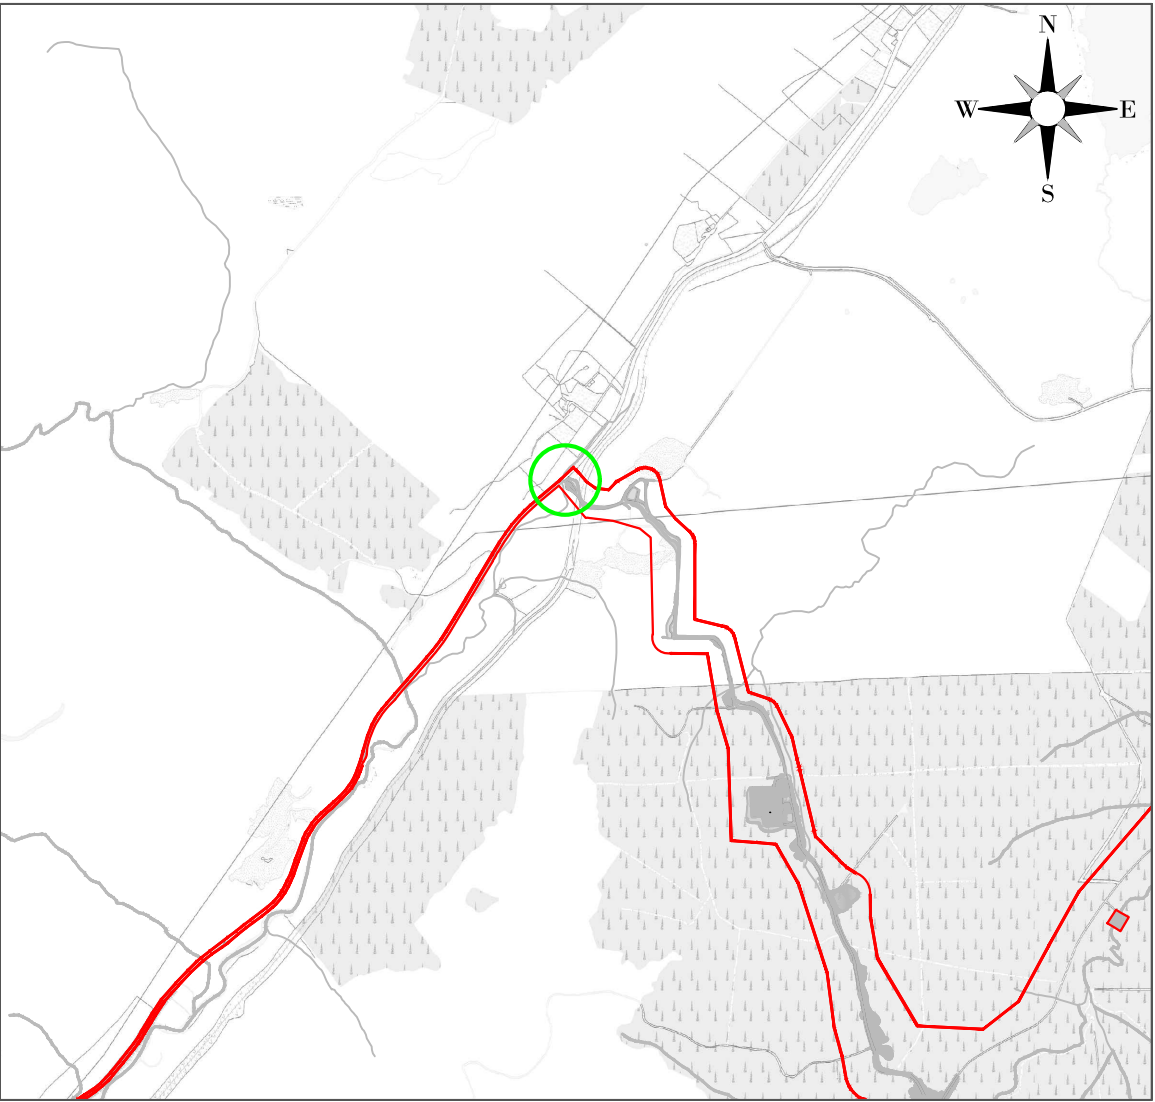


NOTES

Ordnance Survey Ireland License No. EN 0051326
© Ordnance Survey Ireland/Government of Ireland
Sheet No.'s: 0451,0452,0453,0479,0480,0481,0507, 0508

A	19/06/2026	M.B.	L.P.	FIRST ISSUE
REV	DATE	DRAWN BY	CHECKED BY	DETAILS

ENGINEER

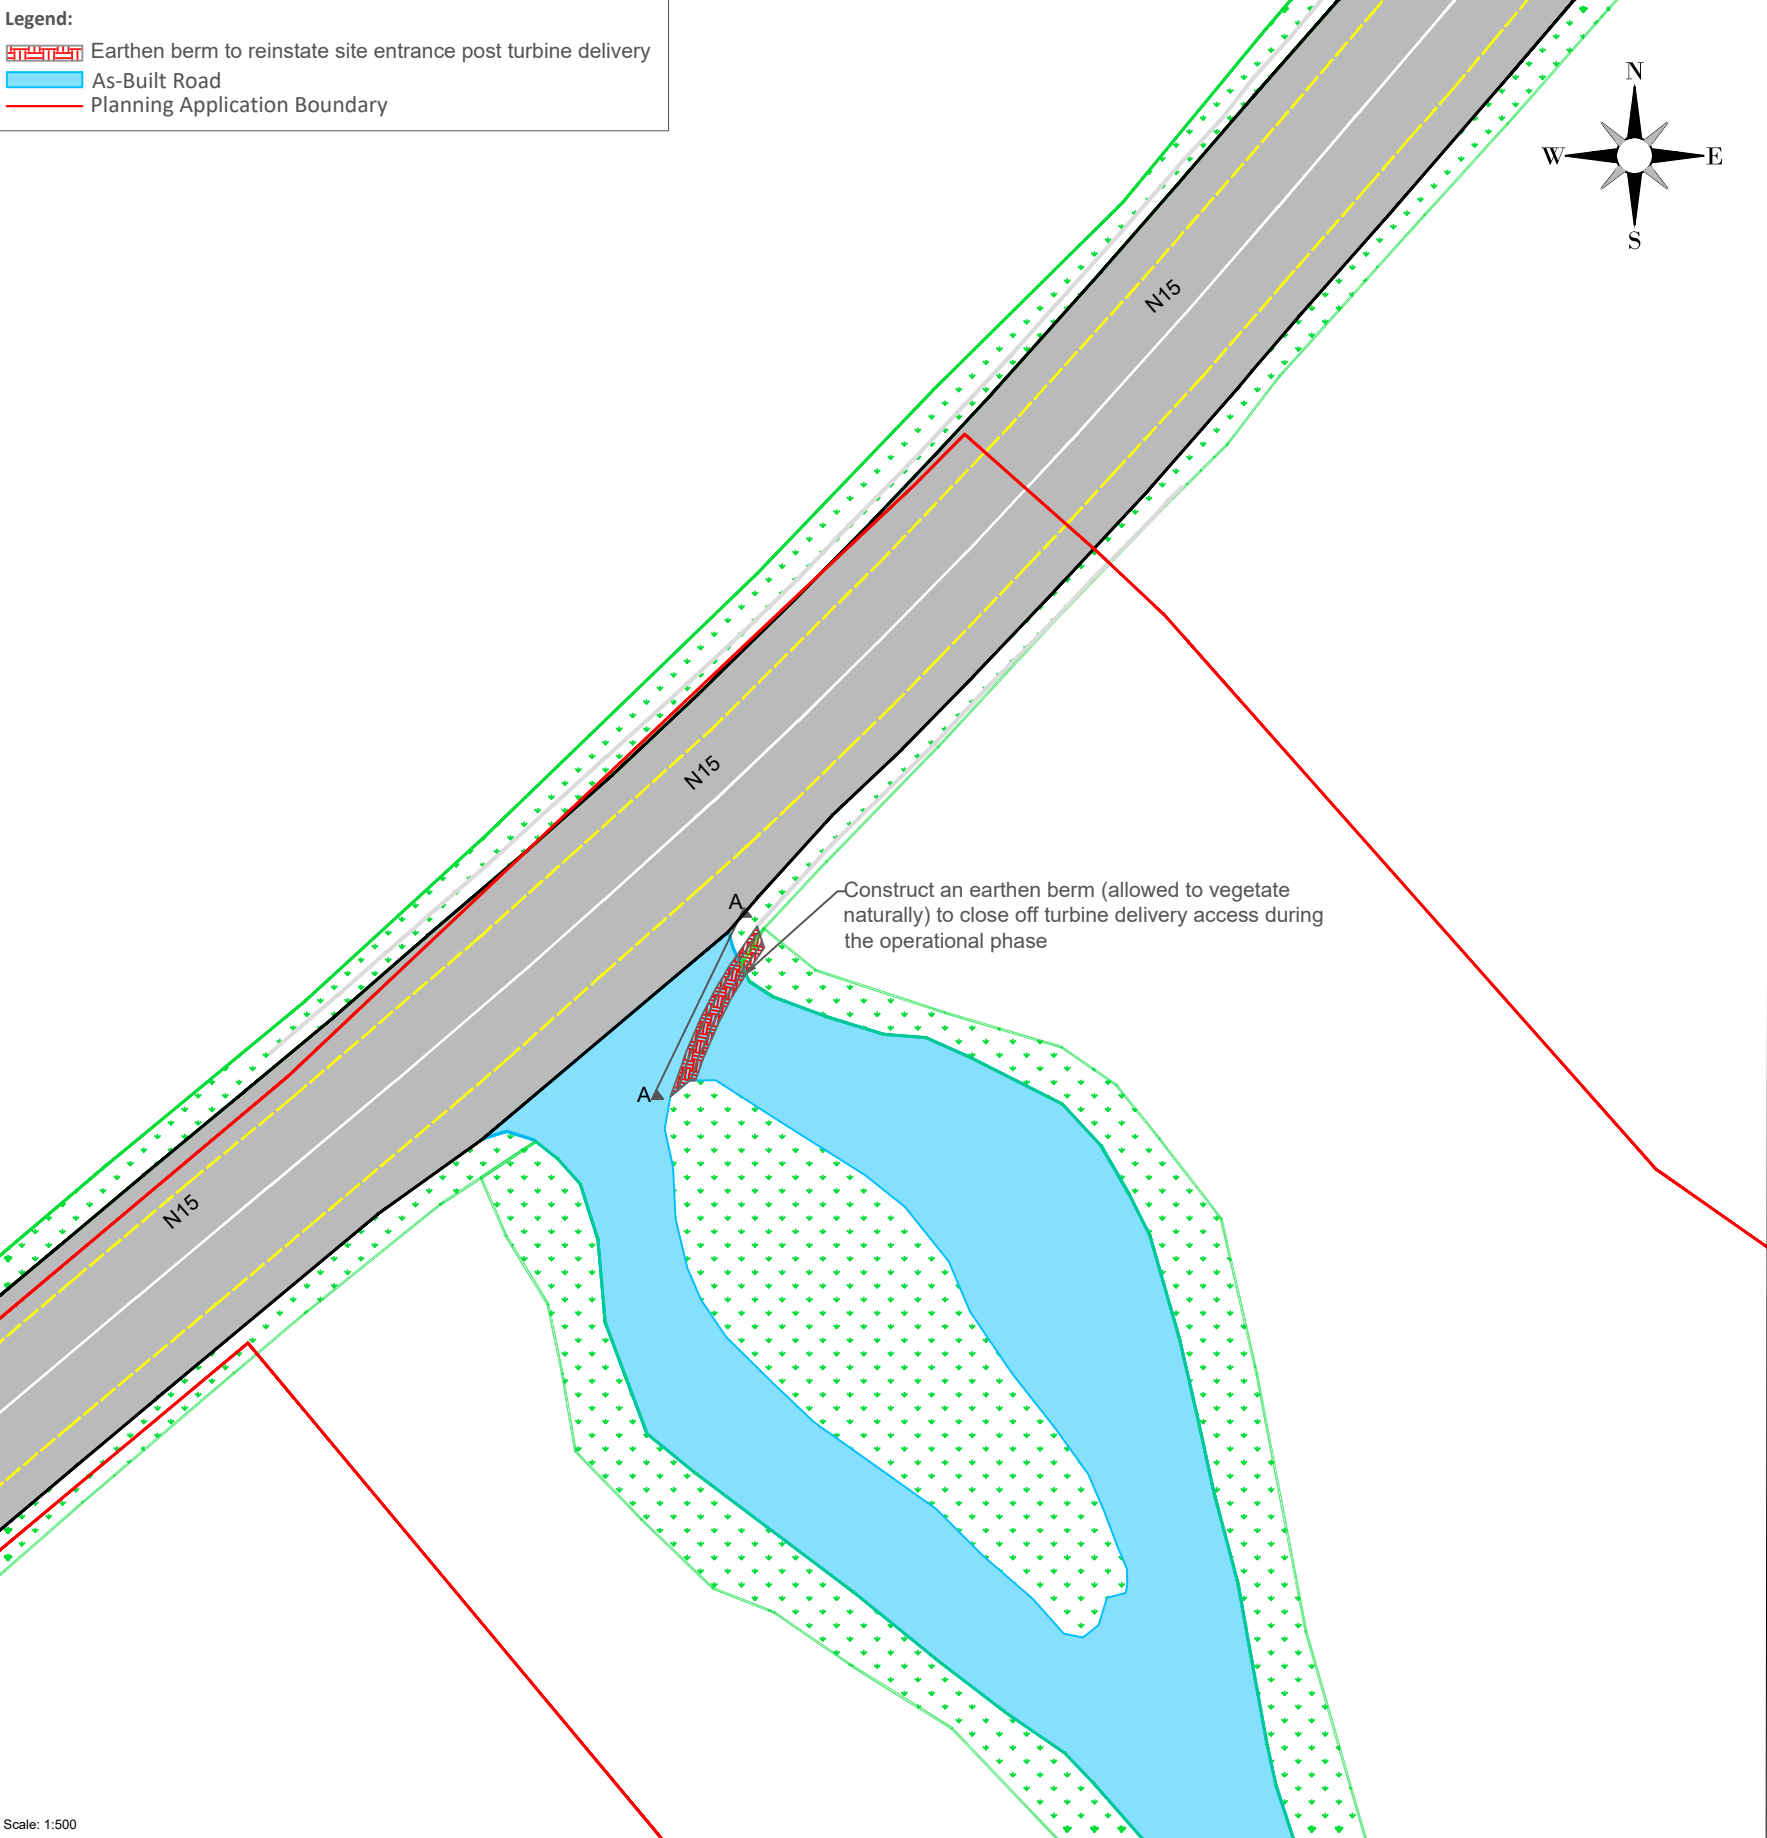

AFRY Ireland Ltd.
The Hyde Building, The Park,
Carrickmines,
D18V644
Ireland
Tel. +353 (0) 1 845 5031

DRAWN BY
M. BROWNE
CHECKED AND APPROVED
L. POWER

DATE
19/06/2026
DATE
19/06/2026

CLIENT

PAPER SIZE
A3

SCALE
AS SHOWN
STATUS
PROSPECTIVE

PROJECT

MEENBOG WIND FARM

TITLE
SITE ENTRANCE REINSTATEMENT

DRAWING NUMBER
MNBG d047.1.1

REVISION

A

13-BUVE-Draft-Project-Ireland-Meening MNBG-Drawing-MNBG d047 Site Entrance-MNBG d047 1 Site Entrance Reinstatement
Prelim.: 20060208 13.38.33